



3 TYPICAL SIDE ELEVATIONS - STREET END  
A1 SCALE: 1:100



2 TYPICAL SIDE ELEVATIONS  
A1 SCALE: 1:100



1 TYPICAL FRONT ELEVATIONS  
A1 SCALE: 1:100




6 STEPPED BUILDING - SIDE ELEVATION  
A1 BLOCKS 3,4,5,6 SCALE: 1:100



5 STEPPED BUILDING - REAR ELEVATION (PARKING LOT)  
A1 BLOCKS 3,4,5,6 SCALE: 1:100



4 STEPPED BUILDING - FRONT ELEVATION (STREET)  
A1 BLOCKS 3,4,5,6 SCALE: 1:100

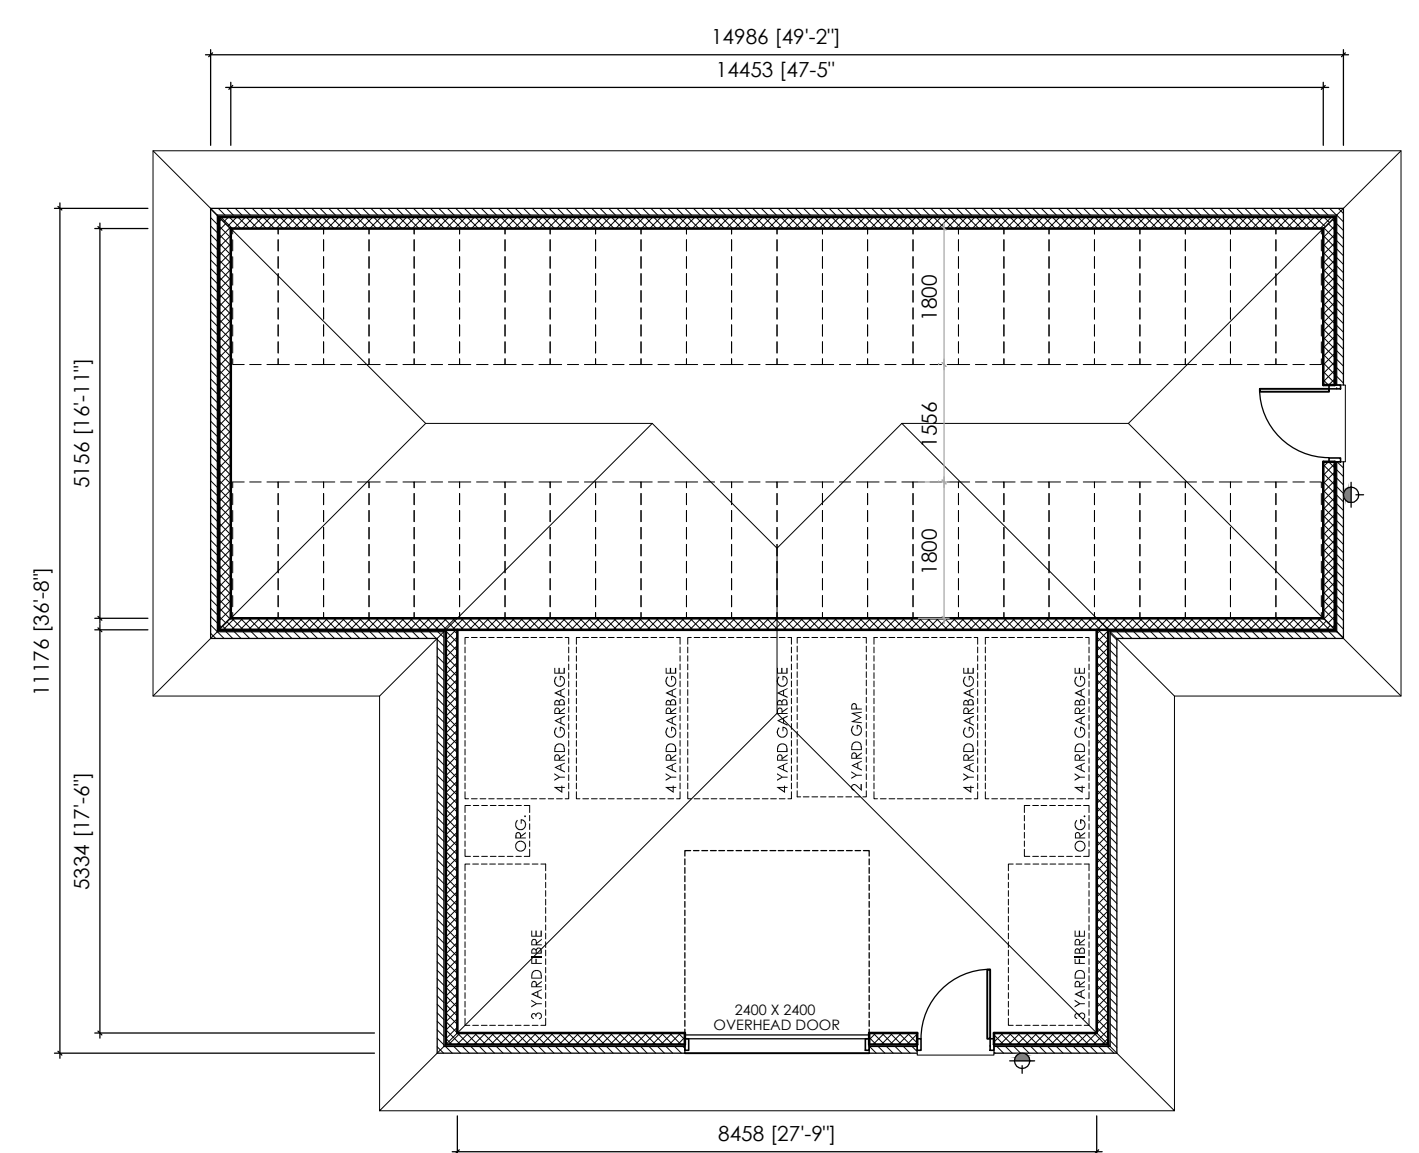


11 ACCESSORY BUILDING - PLAN  
A1 BUILDING AREA = 134.60m<sup>2</sup> SCALE: 1:100




7 ACCESSORY BUILDING - FRONT ELEVATION  
A1 SCALE: 1:100



8 ACCESSORY BUILDING - SIDE ELEVATION  
A1 SCALE: 1:100

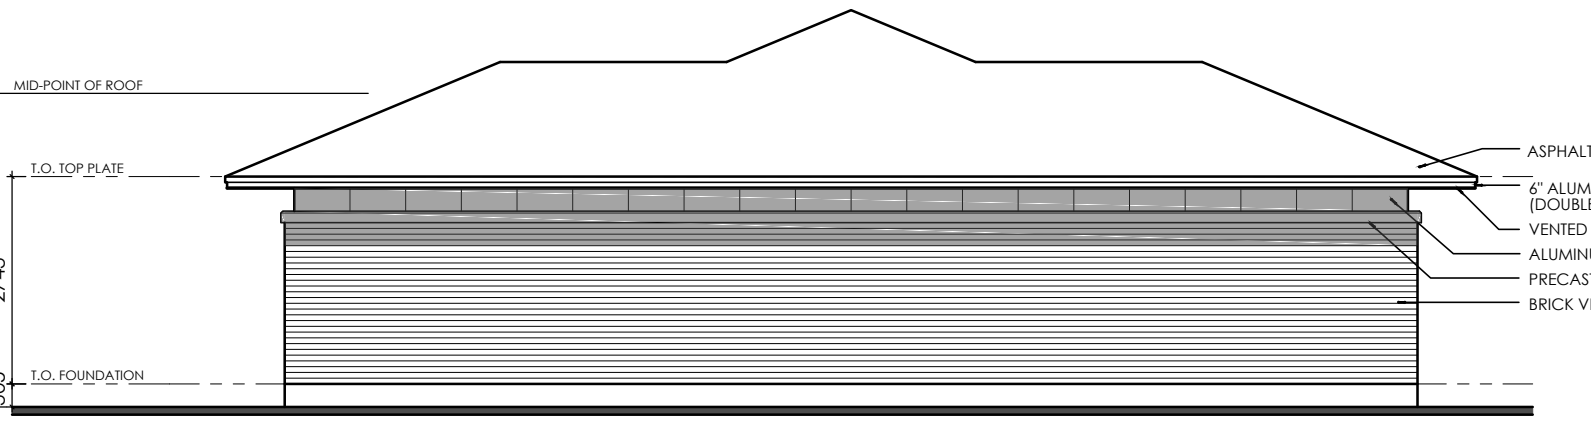

9 ACCESSORY BUILDING - REAR ELEVATION  
A1 SCALE: 1:100

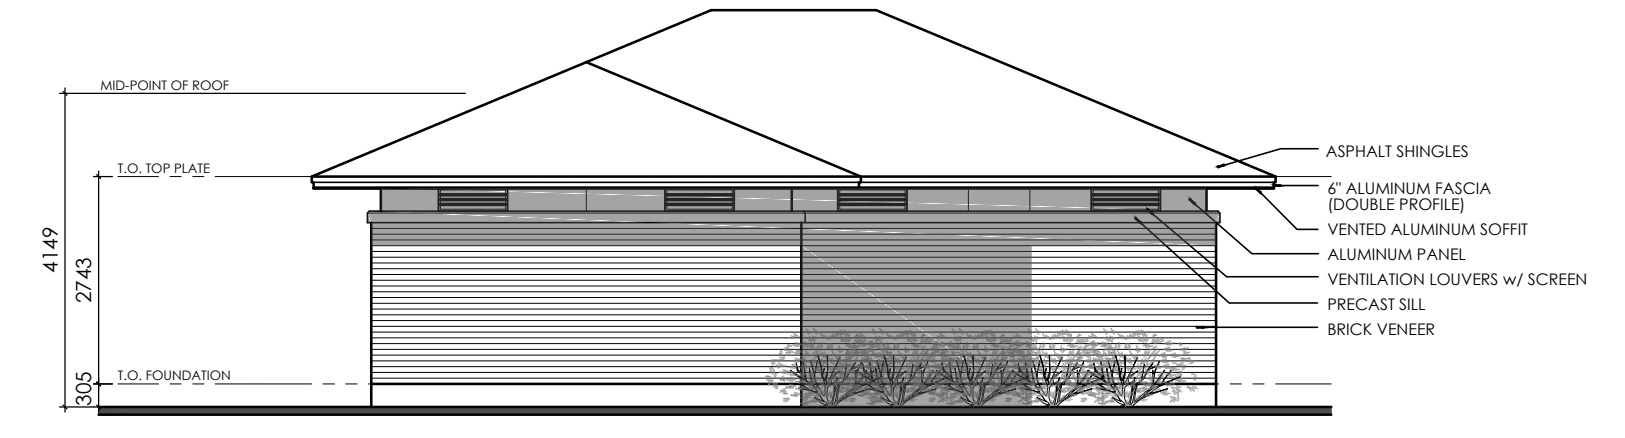

10 ACCESSORY BUILDING - SIDE ELEVATION  
A1 SCALE: 1:100

**M. David Blakely Architect Inc.**  
2200 Prince of Wales Dr., Suite 101 Ottawa, Ontario  
Phone (613) 226-8811 Fax (613) 226-7942 K2E 6J9

**GENERAL NOTES:**  
1. THE CONTRACTOR IS RESPONSIBLE FOR CHECKING AND VERIFYING ALL DIMENSIONS. ANY DISCREPANCY MUST BE REPORTED TO M. DAVID BLAKELY ARCHITECT INC.  
2. ALL WORK AND MATERIALS TO BE IN COMPLIANCE WITH ALL CODES, REGULATIONS, & BY-LAWS.  
3. ADDITIONAL DRAWINGS MAY BE ISSUED FOR CLARIFICATION TO ASSIST THE PROPER EXECUTION OF WORK. SUCH DRAWINGS WILL HAVE THE SAME MEANING AND INTENT AS IF THEY WERE INCLUDED WITH THIS PLAN IN CONTRACT DOCUMENTS.  
4. DO NOT SCALE DRAWINGS.  
5. THIS DRAWING SHALL NOT BE USED OR COPIED WITHOUT THE AUTHORIZATION OF THE ARCHITECT.  
6. THIS DRAWING SHALL NOT BE USED FOR PERMIT OR CONSTRUCTION UNLESS THE DRAWING BEARS THE ARCHITECT'S SEAL AND SIGNATURE.

12.	11/17/16	TYPE OF SIDING REVISED	MB.	23.	
10.	11/07/16	AS PER CITY COMMENTS	MB.	22.	
9.	01/06/16	BLOCK 1 FOR PERMIT	MB.	21.	
8.	16/12/15	FOR SITE PLAN APPROVAL	MB.	20.	
7.	28/09/15	REV. PARKING SPACE 104	MB.	19.	
6.	16/09/15	ROBERT GRANT R.O. W. SIDEWALKS	MB.	18.	
5.	26/05/15	FOR CLIENT & CONSULTANTS	MB.	17.	
4.	20/05/15	ACCESSORY BLDG. REV./ SITE INFO ADDED	MB.	16.	
3.	04/12/14	NORTHERLY ACCESS ROAD RELOCATED	MB.	15.	
2.	25/11/14	FOR REVIEW	MB.	14.	
1.	20/11/14	FOR REVIEW	MB.	13.	
No.	DATE	DESCRIPTION	INT.	NO.	DATE
		REVISIONS			REVISIONS

SEAL

PROJECT:

PROJECT:	PLANNED UNIT DEVELOPMENT TERRACE FLATS 365 HALIBURTON HEIGHTS OTTAWA, ONTARIO
CLIENT:	PHOENIX HOMES
DRAWING TITLE:	BUILDING ELEVATIONS ACCESSORY BUILDING ELEVATIONS ACCESSORY BUILDING FLOOR PLAN
DATE:	DEC. 2015
SCALE:	1 : 100
DRAWN BY:	mdb
CHECKED:	MDB
SHEET NO. / REV. NO.:	A1

**A B C**  
A - DETAIL NUMBER  
B - SHEET NUMBER (DETAIL REQUIRED)  
C - SHEET NUMBER (DETAIL LOCATION)

PROJECT:	PLANNED UNIT DEVELOPMENT TERRACE FLATS 365 HALIBURTON HEIGHTS OTTAWA, ONTARIO
CLIENT:	PHOENIX HOMES
DRAWING TITLE:	BUILDING ELEVATIONS ACCESSORY BUILDING ELEVATIONS ACCESSORY BUILDING FLOOR PLAN
DATE:	DEC. 2015
SCALE:	1 : 100
DRAWN BY:	mdb
CHECKED:	MDB
SHEET NO. / REV. NO.:	A1