




1 NORTH ELEVATION
1/8" = 1'-0"

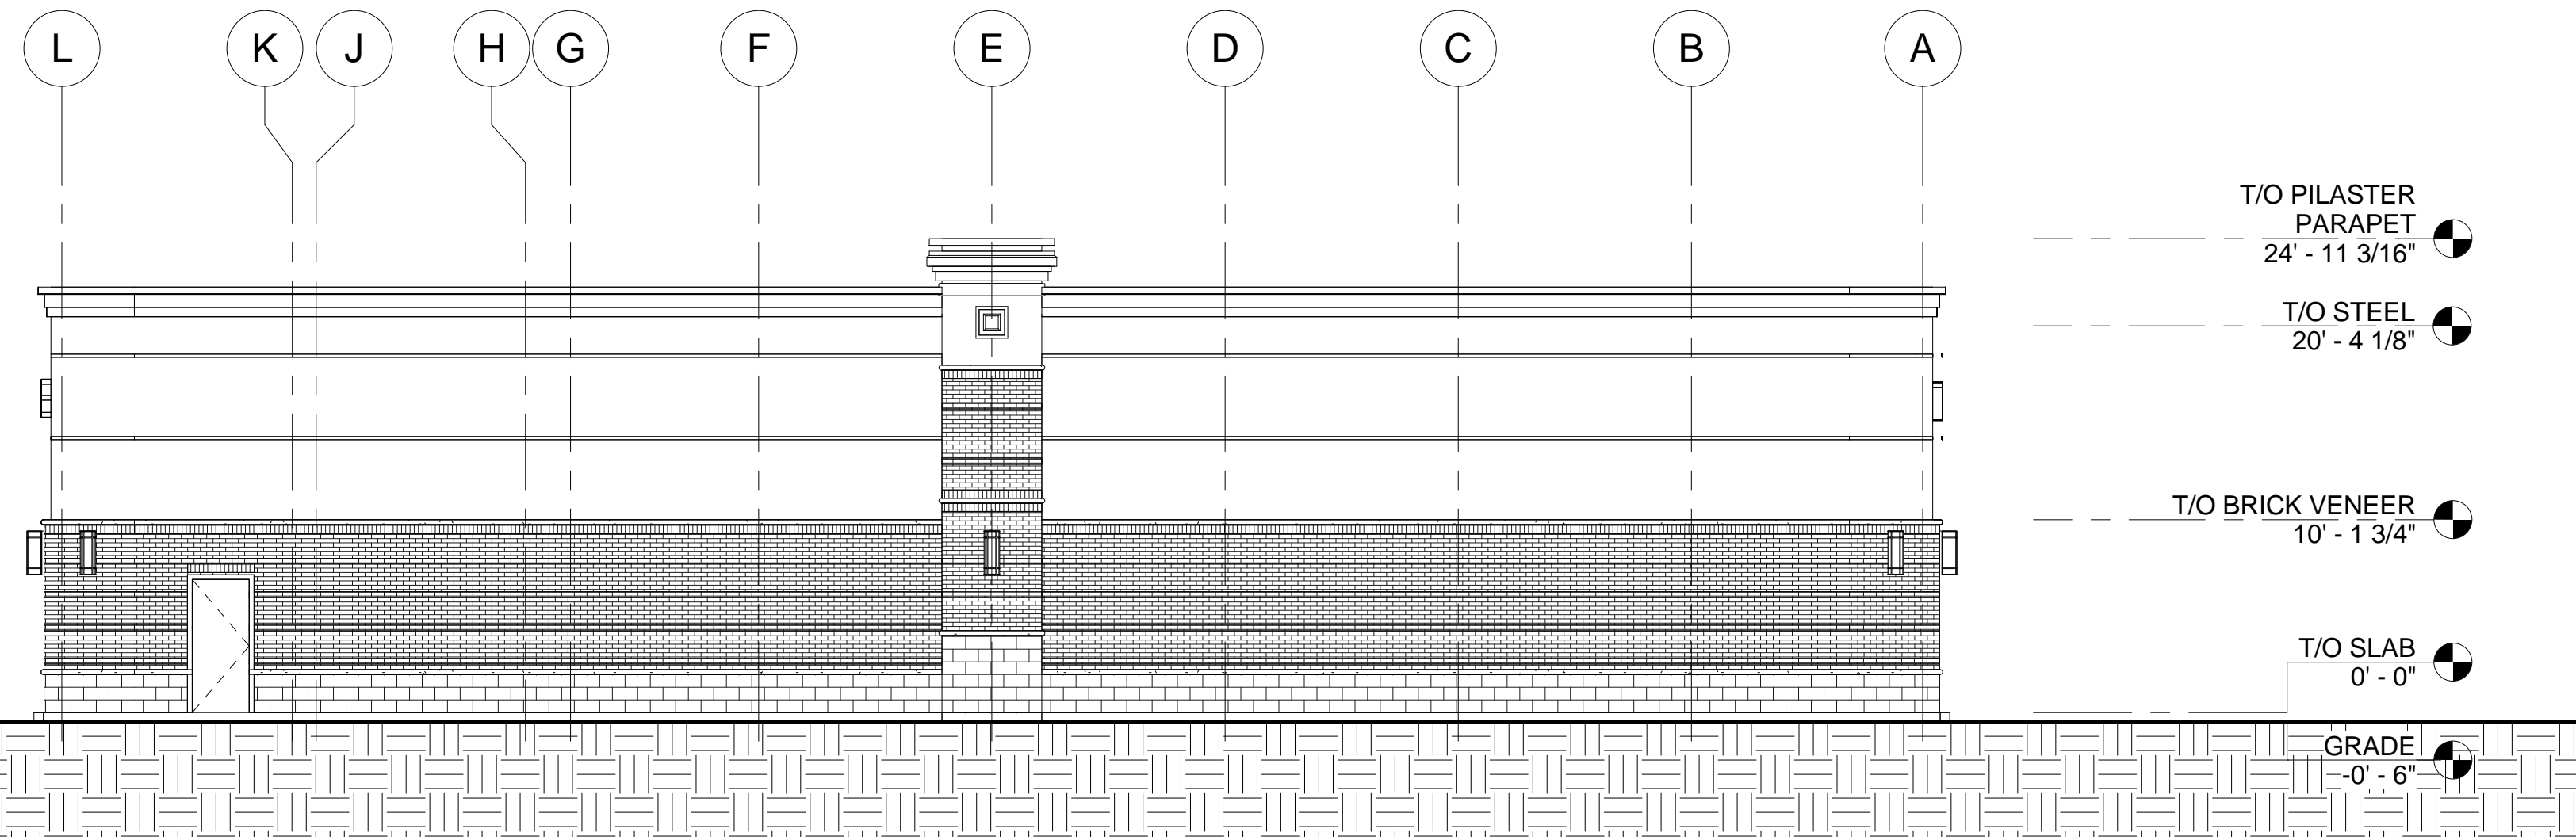

2 EAST ELEVATION
1/8" = 1'-0"

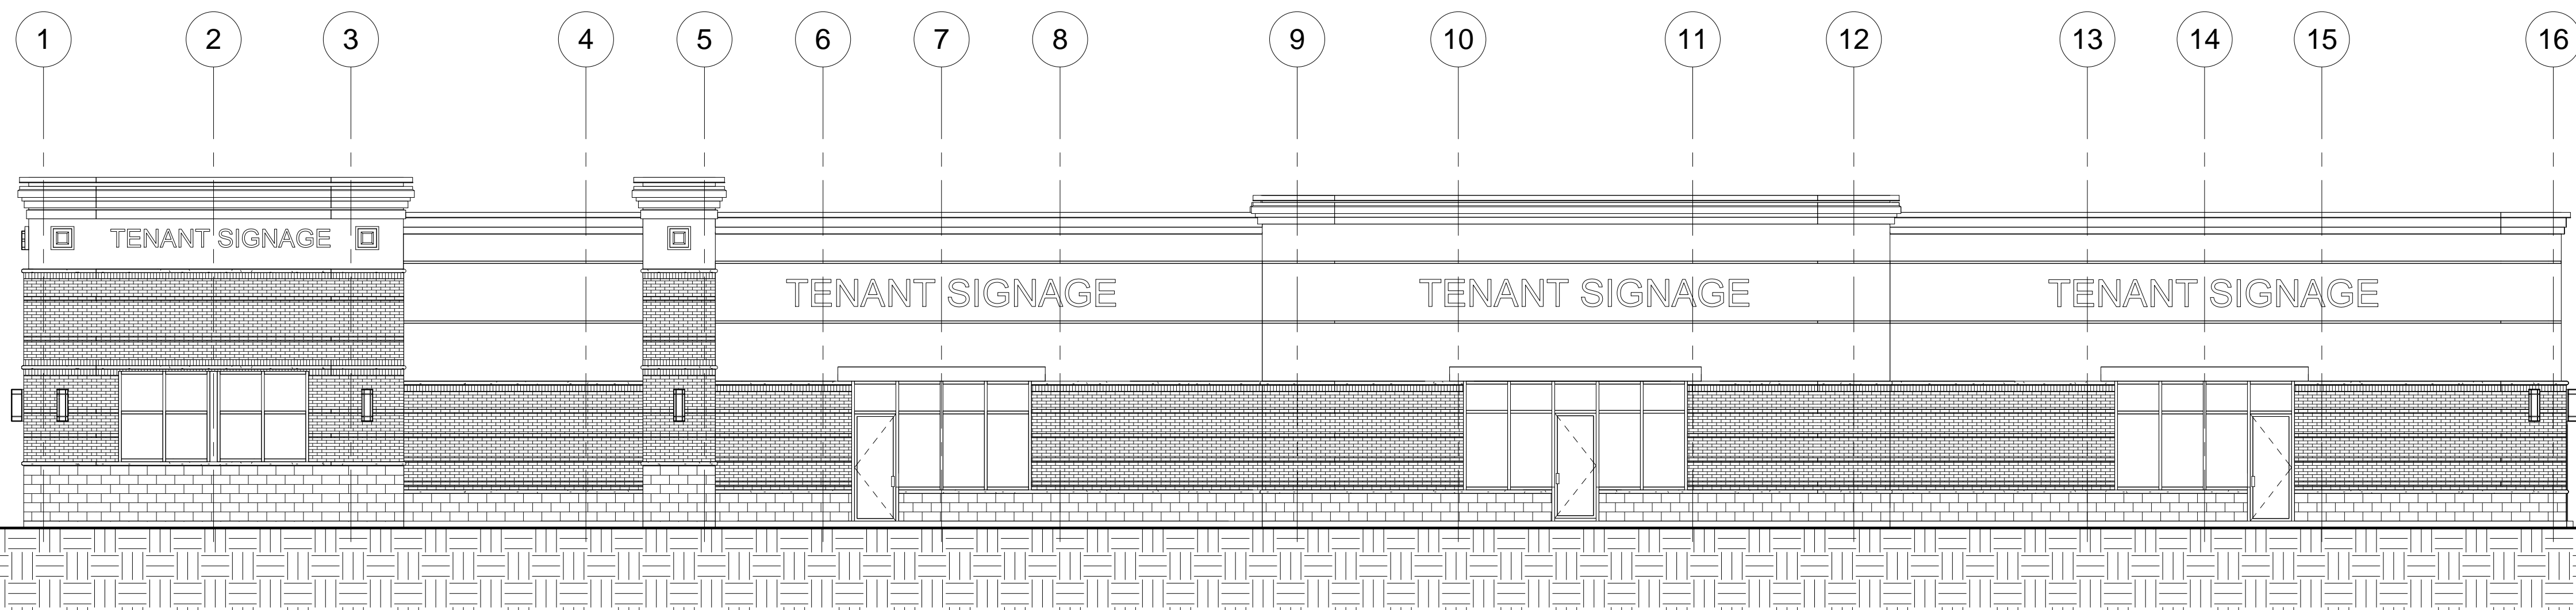

3 SOUTH ELEVATION
1/8" = 1'-0"

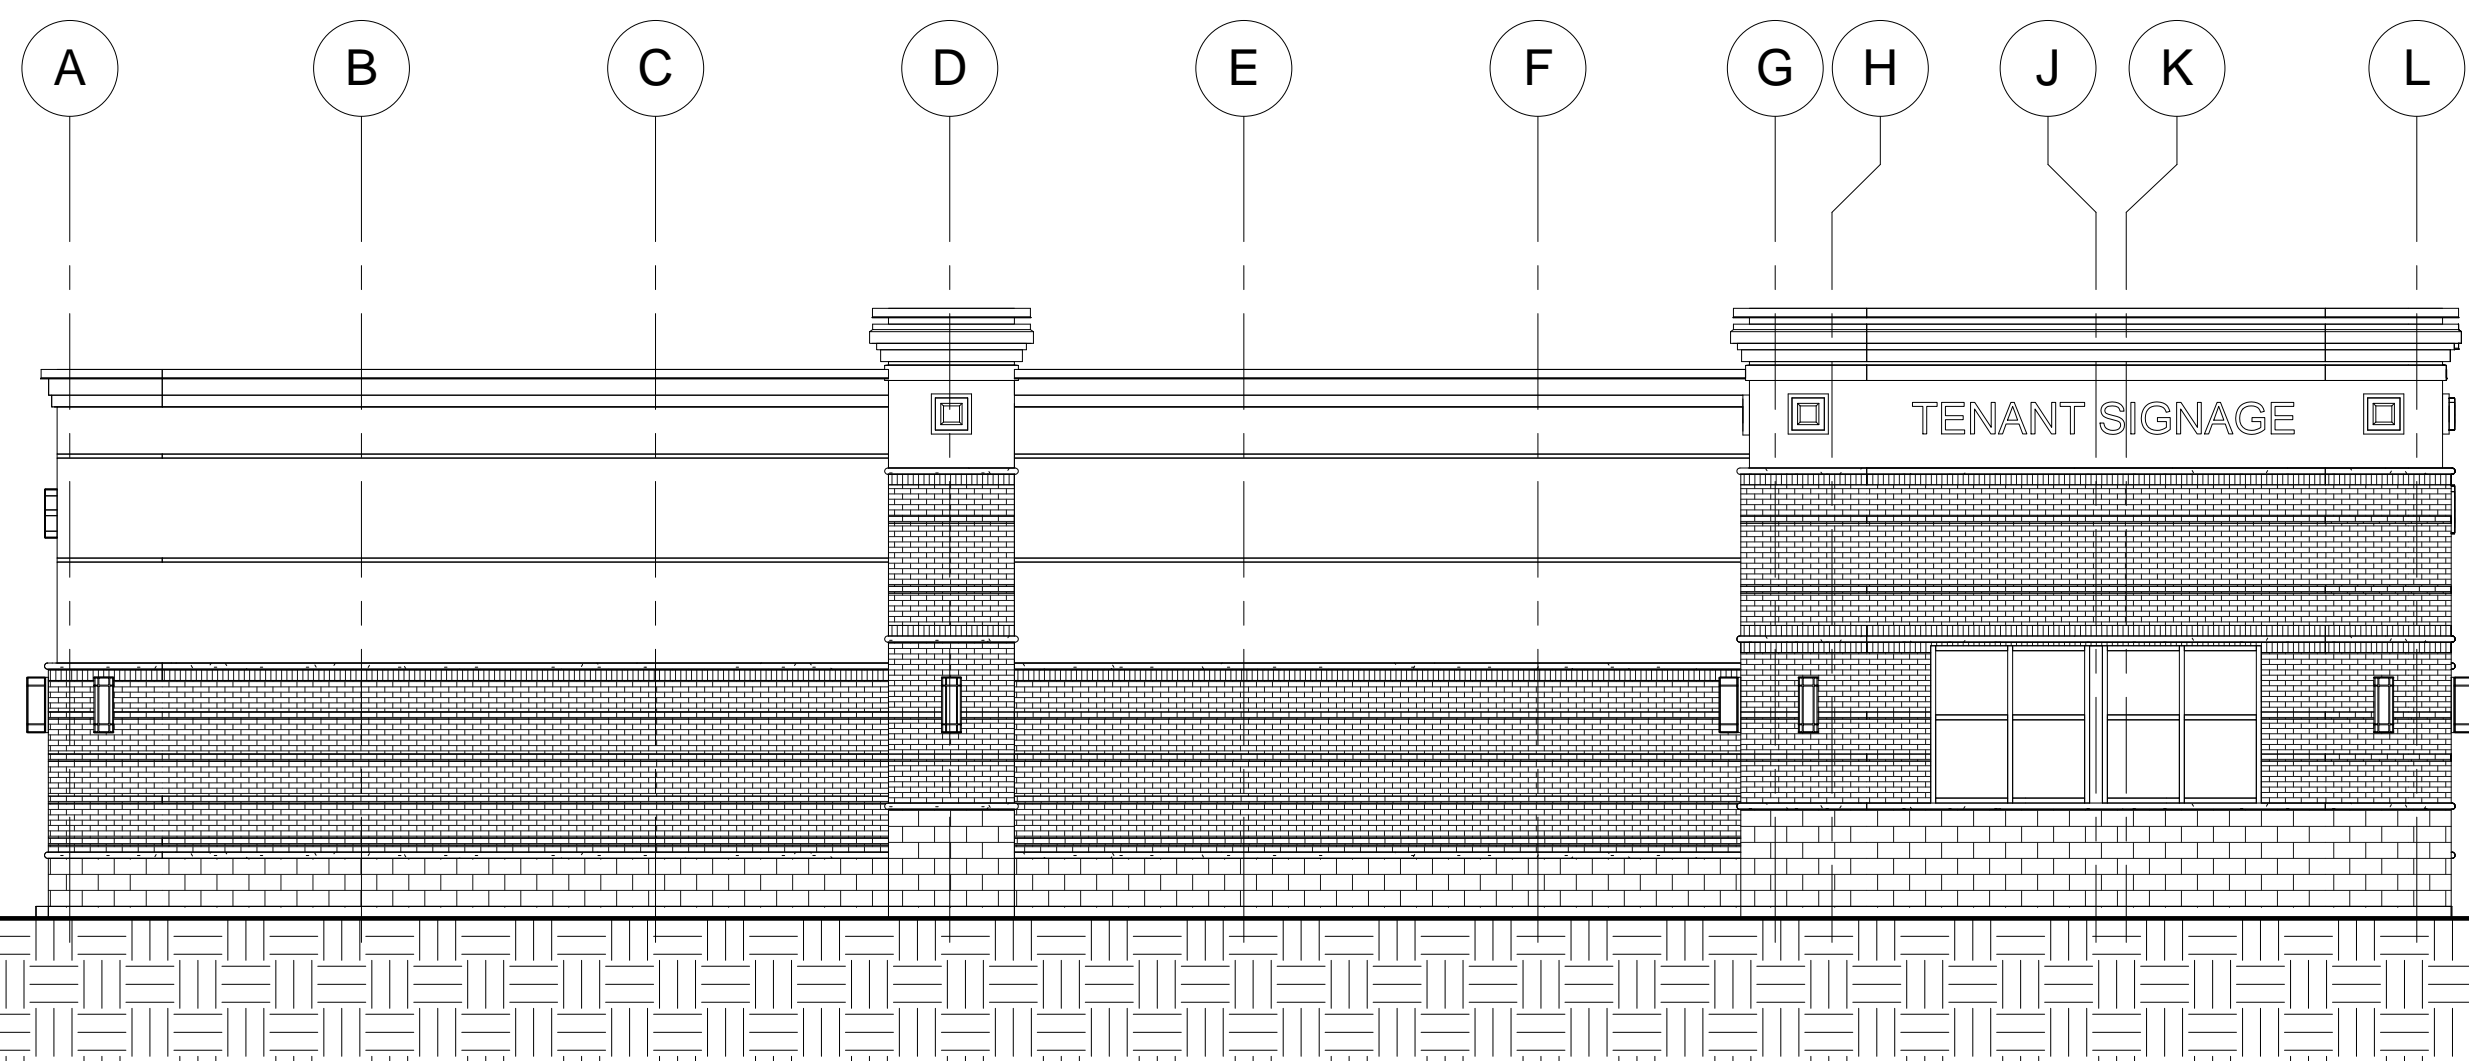

4 WEST ELEVATION
1/8" = 1'-0"

GENERAL NOTES

1. DO NOT SCALE DRAWINGS; ONLY FIGURED DIMENSIONS ARE TO BE USED. WHERE DOUBT EXISTS, FILE REQUEST FOR INTERPRETATION AND REQUEST CLARITY.
2. IT IS THE RESPONSIBILITY OF THE GENERAL CONTRACTOR TO VERIFY DIMENSIONS ON SITE. REPORT DISCREPANCIES TO THE ARCHITECT PROMPTLY.
3. GENERAL CONTRACTOR TO TAKE INTO ACCOUNT CONSTRUCTION TOLERANCE. GENERAL CONTRACTOR TO COORDINATE THE WORK OF DIFFERENT TRADES TO COMPLY WITH DESIGN INTENT.
4. ALL WORK DESCRIBED IN THESE DRAWINGS AND SPECIFICATIONS ARE TO COMPLY WITH THE CURRENT EDITION OF THE ONTARIO BUILDING CODE (2006) OR NATIONAL BUILDING CODE (2012) INCLUDING MOST RECENT AMENDMENTS.
5. DRAWINGS AND SPECIFICATIONS ARE COMPLEMENTARY AND ARE TO BE READ TOGETHER.

COPYRIGHT

THIS DRAWING IS AN INSTRUMENT OF SERVICE AND IS PROTECTED BY COPYRIGHT AND IS THE SOLE PROPERTY OF FARROW DREESSEN ARCHITECTS INC. COPIES, INCLUDING ELECTRONIC COPIES MAY ONLY BE USED FOR THE PURPOSE INTENDED, FOR THE SINGLE PROJECT FOR WHICH THEY ARE ISSUED AND MAY NOT BE OFFERED FOR SALE OR TRANSFER WITHOUT THE EXPRESS WRITTEN PERMISSION OF THE ARCHITECT.

ISSUE RECORD

ISSUE	REV.	DESCRIPTION	DATE
01	00	FOR REVIEW	2012/NOV/27
02	01	FOR REVIEW	2012/DEC/11
03	02	FOR SITE PLAN	2012/DEC/18
02	2012/DEC/18	GENERAL REVISIONS	
01	2012/DEC/11	GENERAL REVISIONS	
00	2012/NOV/27	ORIGINAL DOCUMENT	
NO.	DATE	REVISION	

CLIENT
CONTROLEX CORP.
 TEL: 613-723-7490
 FAX: 613-723-7483



1350 Wellington Street W.
 Ottawa, Ontario, K1Y 3C1
 P.+1.613.725.2294
 F.+1.613.724.6632

PROJECT TITLE
 OTTAWA TRAIN YARDS, EAST LANDS,
 575 INDUSTRIAL AVE. OTTAWA, ON.

DRAWING TITLE
 ELEVATIONS

DATE	DRAWN	JOB NO.	DRAWING NO.
NOV. 2012	RH	2467	A-300
SCALE	CHECKED		
AS SHOWN	JF		

ARCHITECTURAL