
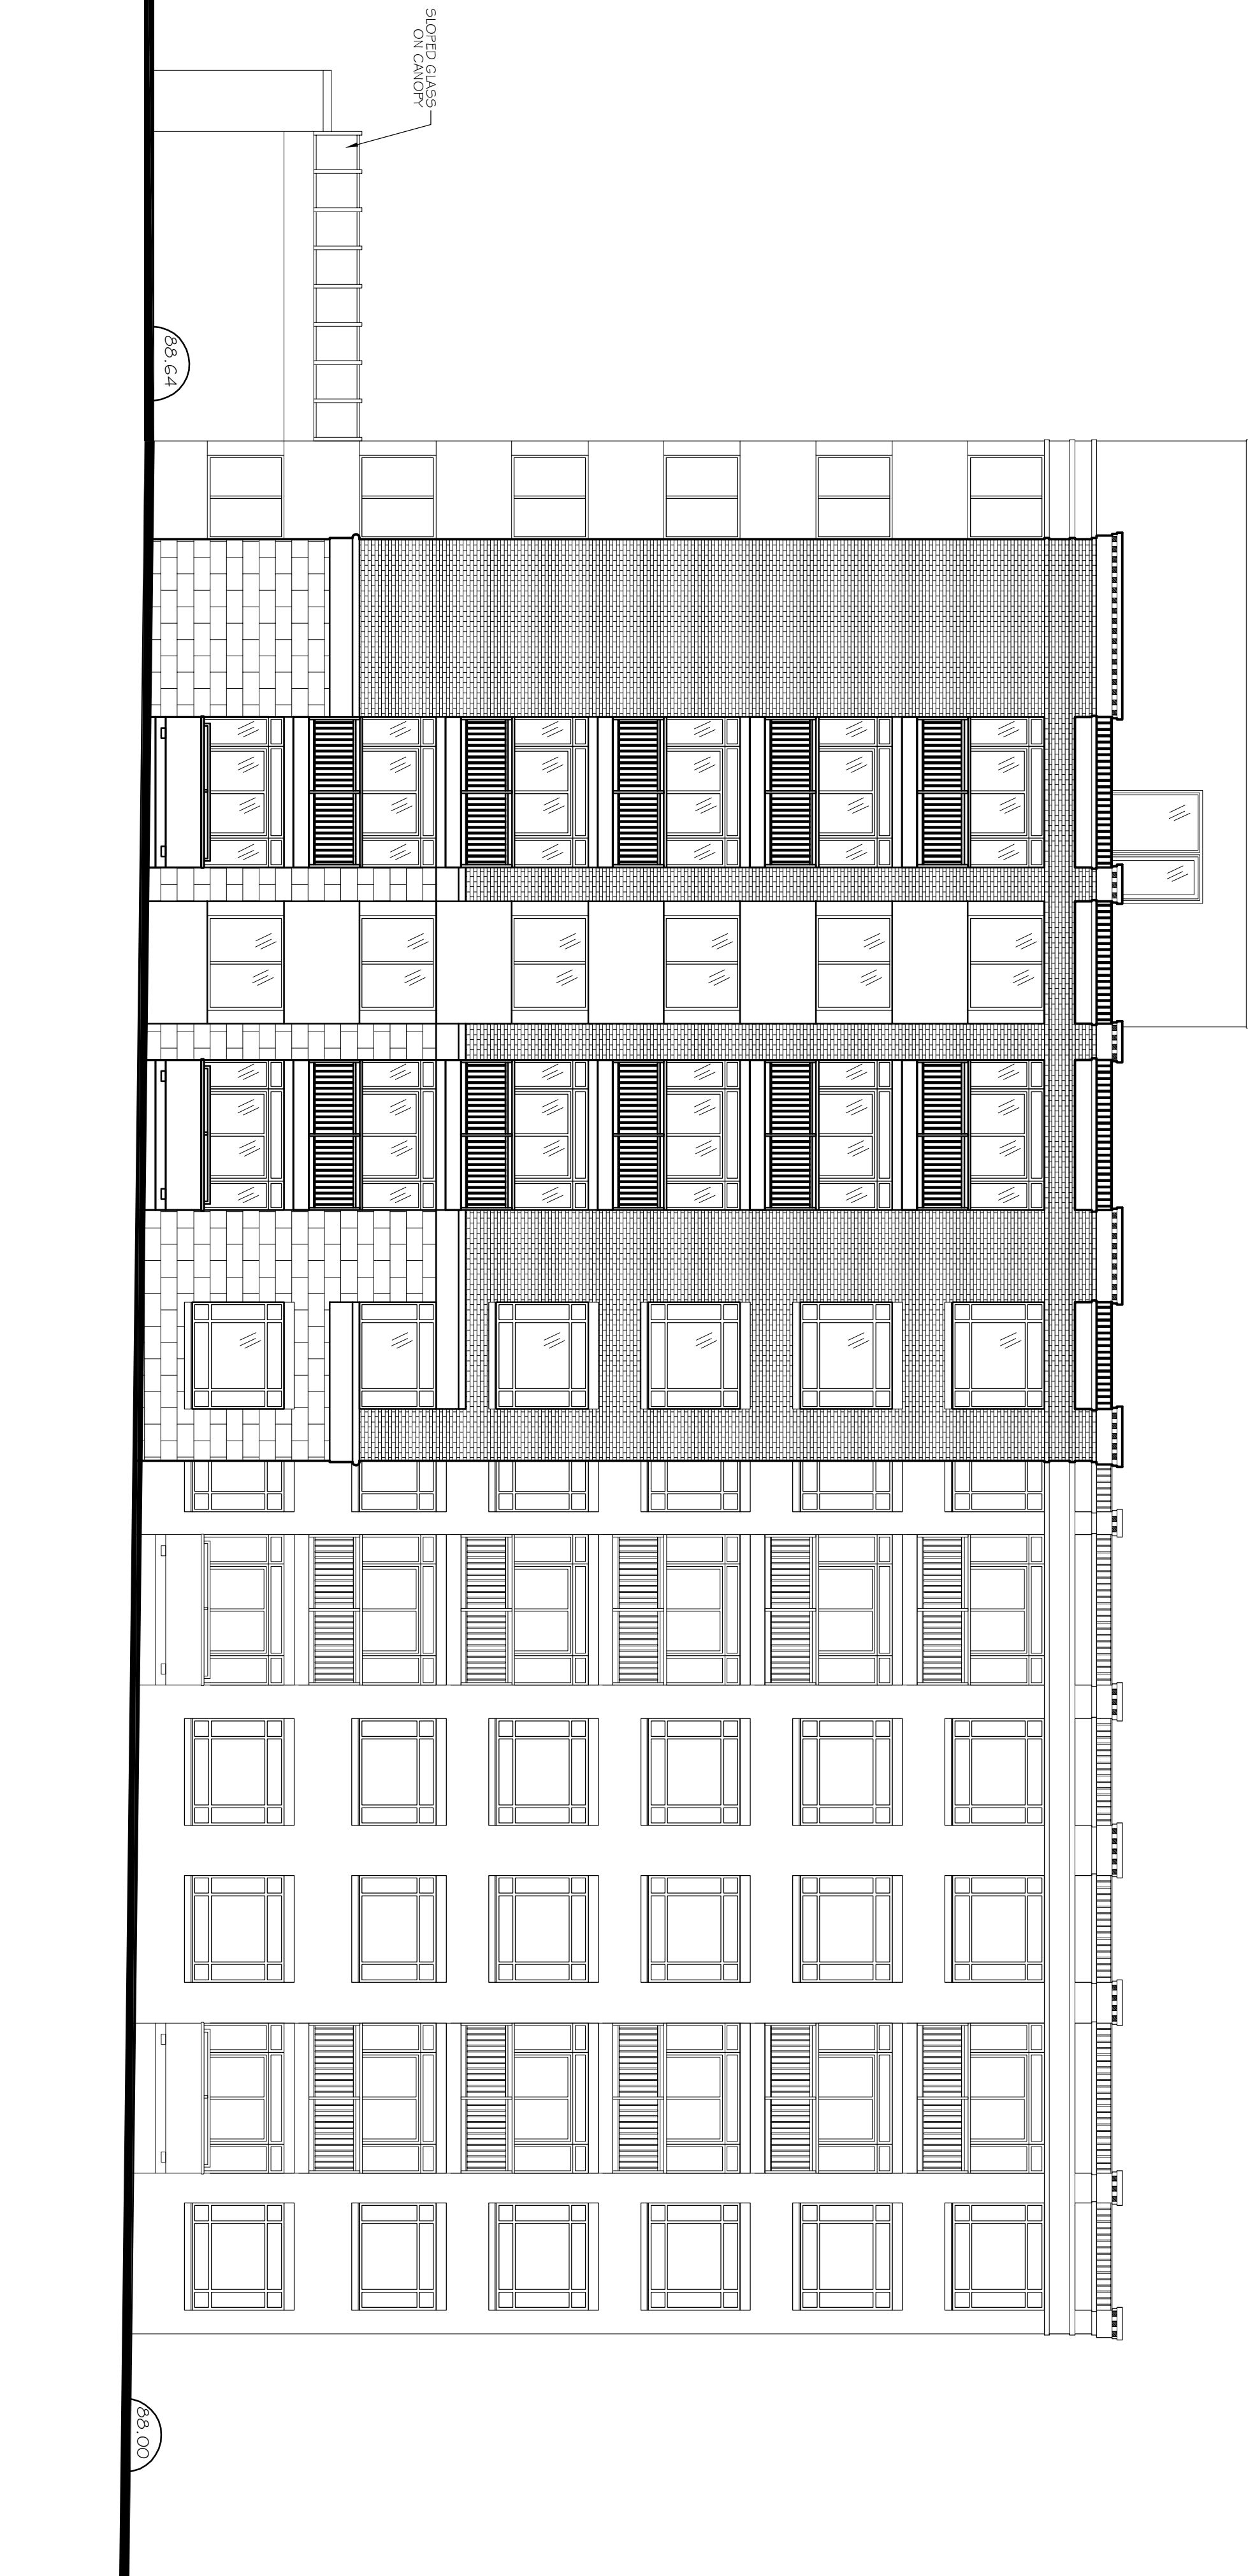


1 FRONT ELEVATION  
SCALE: 3/8" = 1'

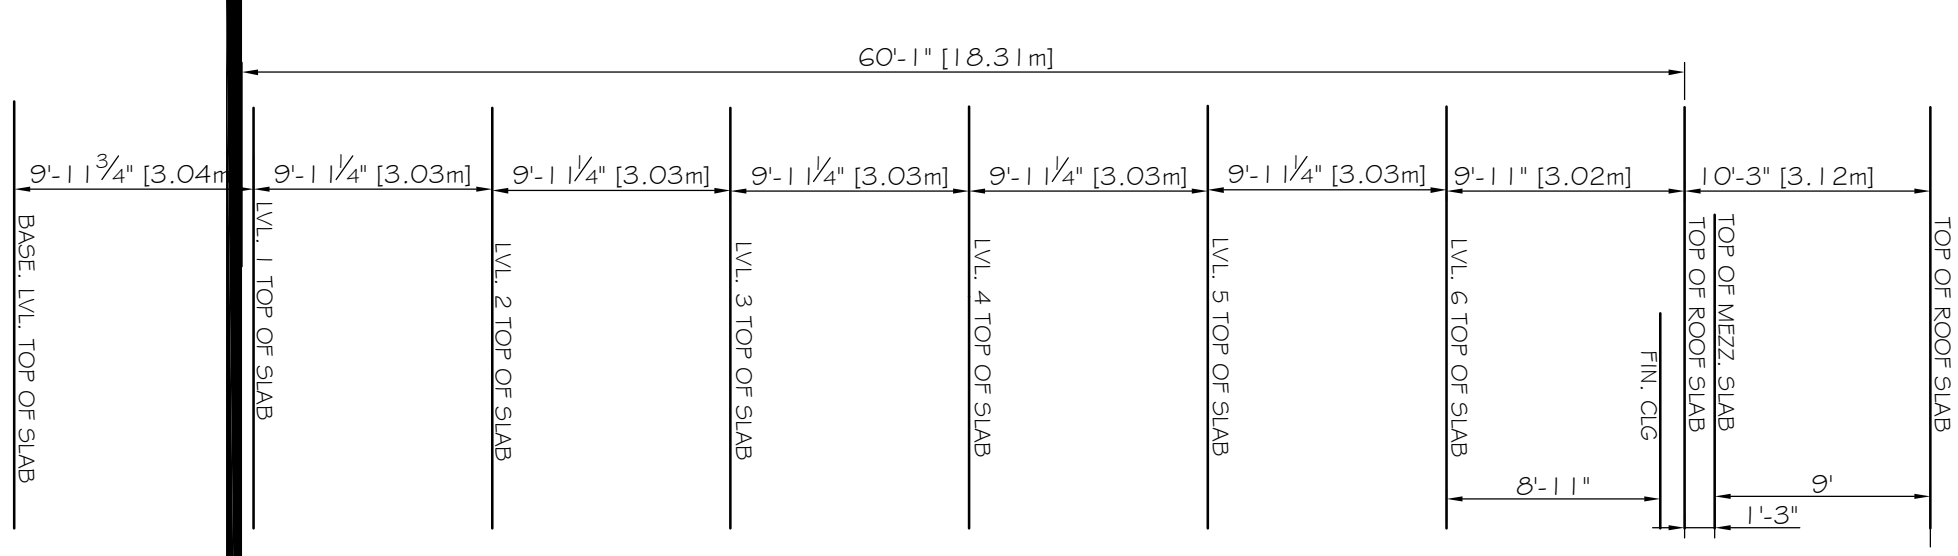

2 CRAIG HENRY ELEVATION  
SCALE: 3/8" = 1'


LEGEND

NOTES

- E & O.C.
- DO NOT SCALE DRAWINGS
- ALL DIMENSIONS TO BE VERIFIED ON SITE BY BUILDER BEFORE TO BUILD.
- BEFORE POURING OF CONCRETE FOUNDATION WALLS.
- MECHANICAL & ELECTRICAL SHALL CONFORM TO PROVINCIAL & NATIONAL STANDARDS AND CODES.
- SITE CHECK AND VERIFY CO-ORDINATE WITH SITE FOREMAN
- CHECK WITH MANUFACTURER FOR EXACT ROUGH OPENING REQUIREMENTS FOR ALL DOORS & WINDOWS
- DIMENSIONS FOR WALLS ARE TAKEN FROM CENTRELINE OF PARTITION WALLS, EXTERIOR FACE OF EXT. WALLS, AND/OR FACE OF CONCRETE AND CONCRETE BLOCK WALLS.
- ALL MATERIALS & CONSTRUCTION TO CONFORM TO 1997 O.B.C. OR ALL REVISIONS.
- ALL AREA CALCULATIONS ARE OBTAINED FROM OUTSIDE SURFACE OF EXTERIOR WALLS, CENTRELINE OF PARTITION WALLS BETWEEN UNITS AND EXTERIOR SURFACE OF OTHER ENCLOSING WALLS AS PER BOMA STANDARDS.
- THIS DRAWING SHALL NOT BE USED FOR CONSTRUCTION PURPOSES UNLESS SIGNED AND SEALED BY THE ARCHITECT.

NO.	DATE	REVISION
4	SEP 7/10	ISSUED FOR REVIEW
3	MAY 30/10	ISSUED FOR REVIEW
2	MAY 07/10	ISSUED FOR PRELIM. REVIEW
1	NOV 09/09	ISSUED FOR PRELIM. REVIEW
NO		REVISION

THIS DRAWING SHALL NOT BE USED FOR CONSTRUCTION PURPOSES UNTIL SIGNED BY THE ARCHITECT

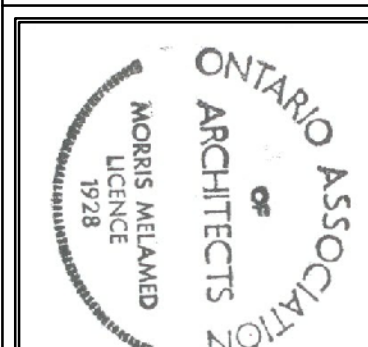

Client:

**PHOENIX HOMES**

18 BENTLEY AVENUE  
OTTAWA, ONT K2E6T8  
TEL: 723-9227 FAX: 723-2235

PROJECT  
**APARTMENT BUILDING  
GREENBACK AND CRAIG HENRY  
OTTAWA, ON**

DRAWING NAME  
**ELEVATIONS**

DRAWN BY **RDB** DATE **NOV. 9, 2009**

SCALE **3/8" = 1'** DRAWING NO. **A8**

JOB NO. **959**

**MORRIS MELAMED**  
architect - Ottawa  
(613) 727-7400 FAX (613) 727-7334