
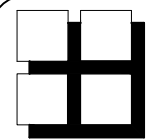
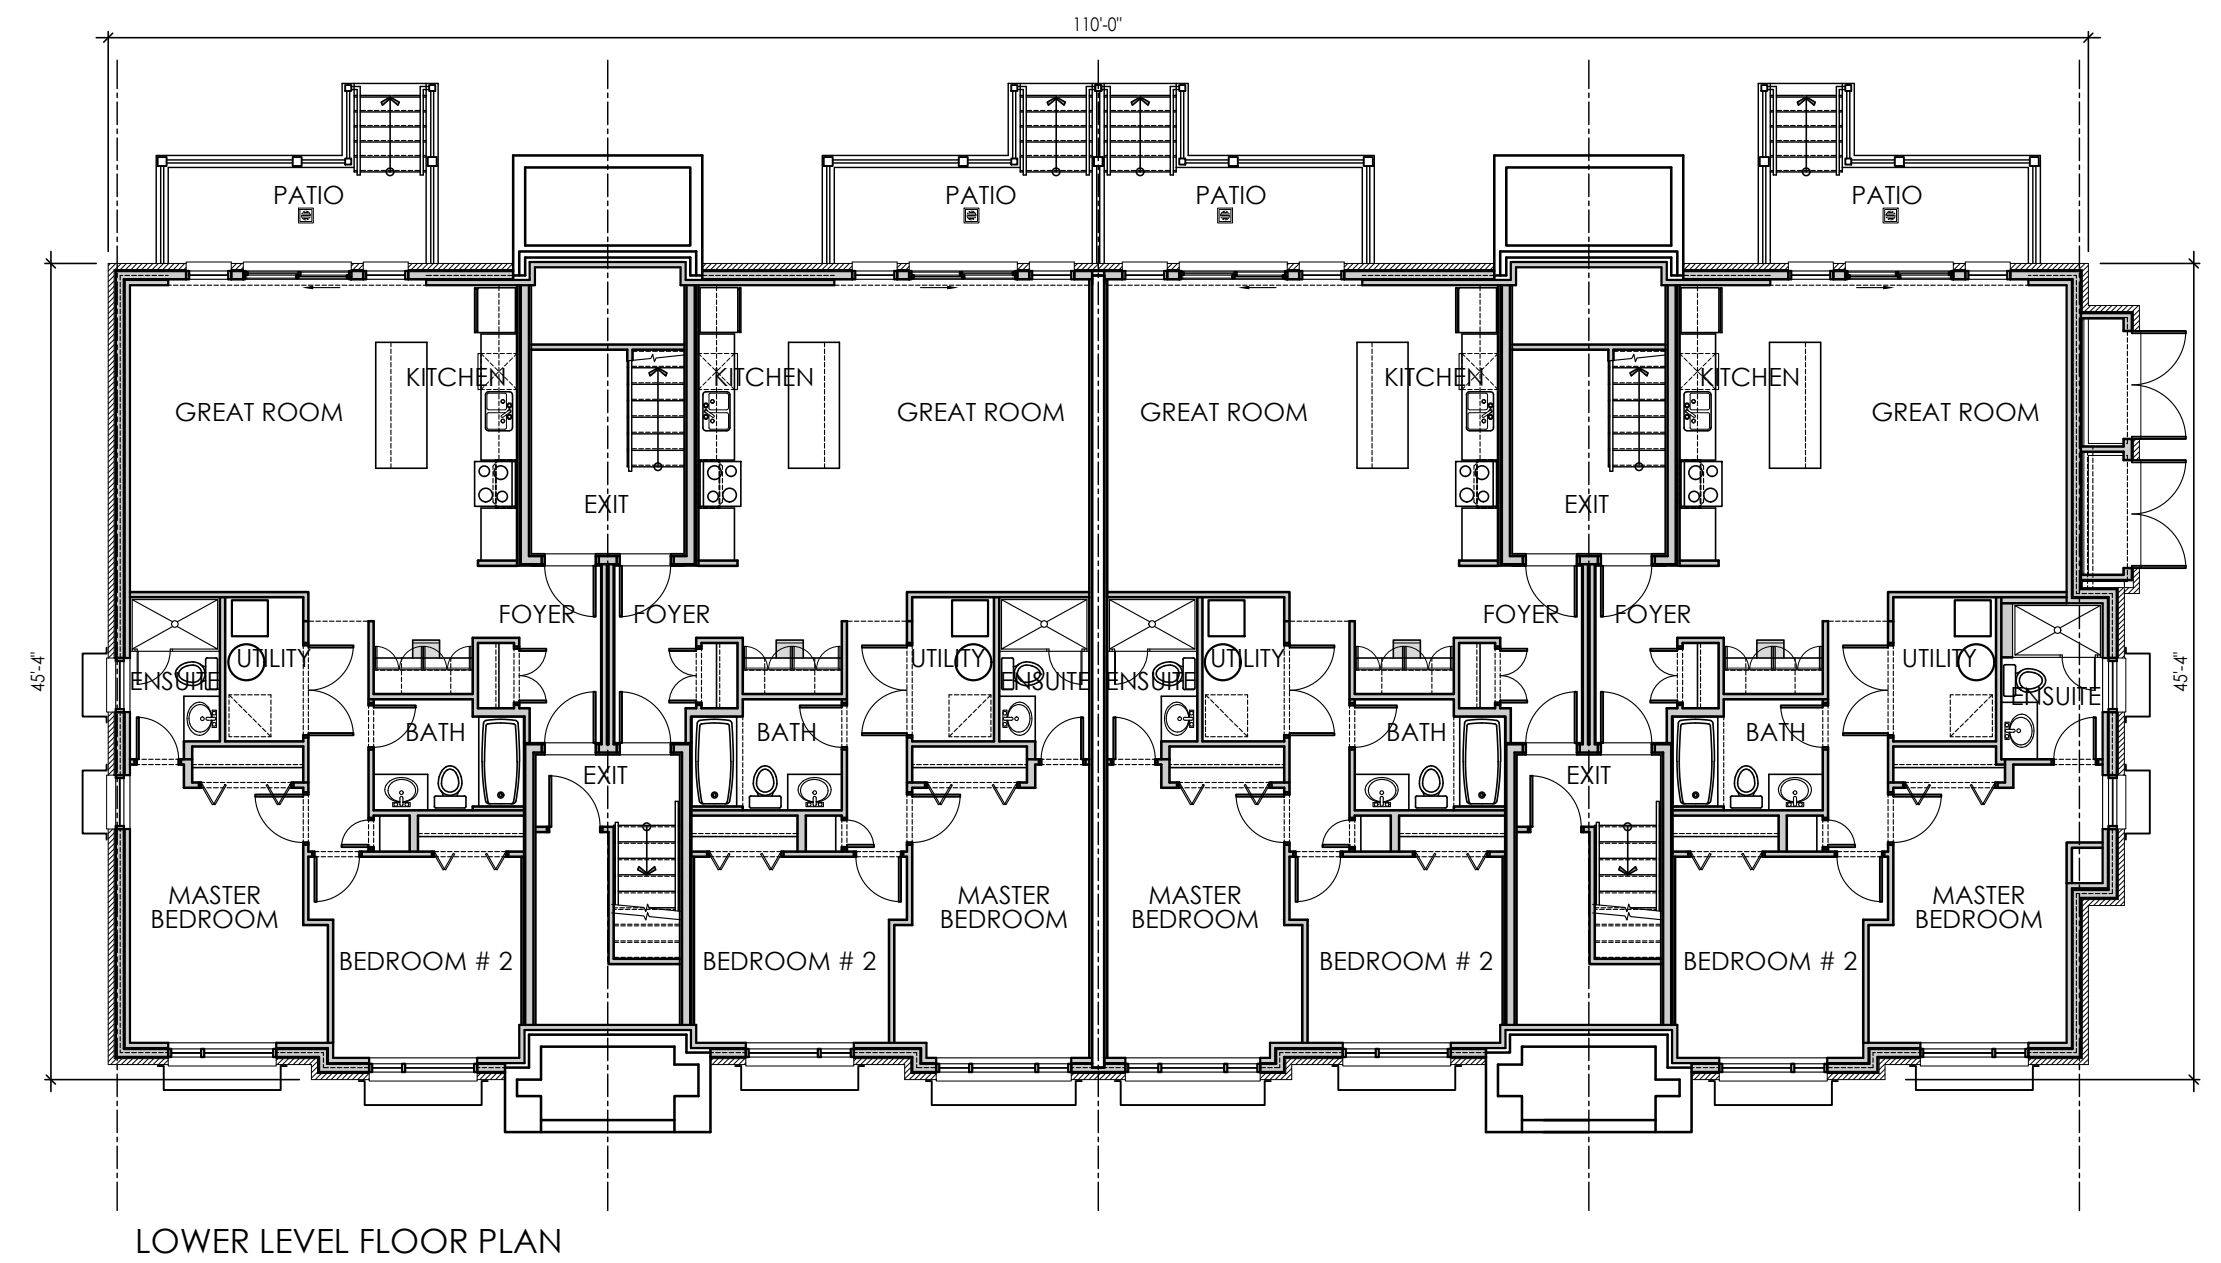
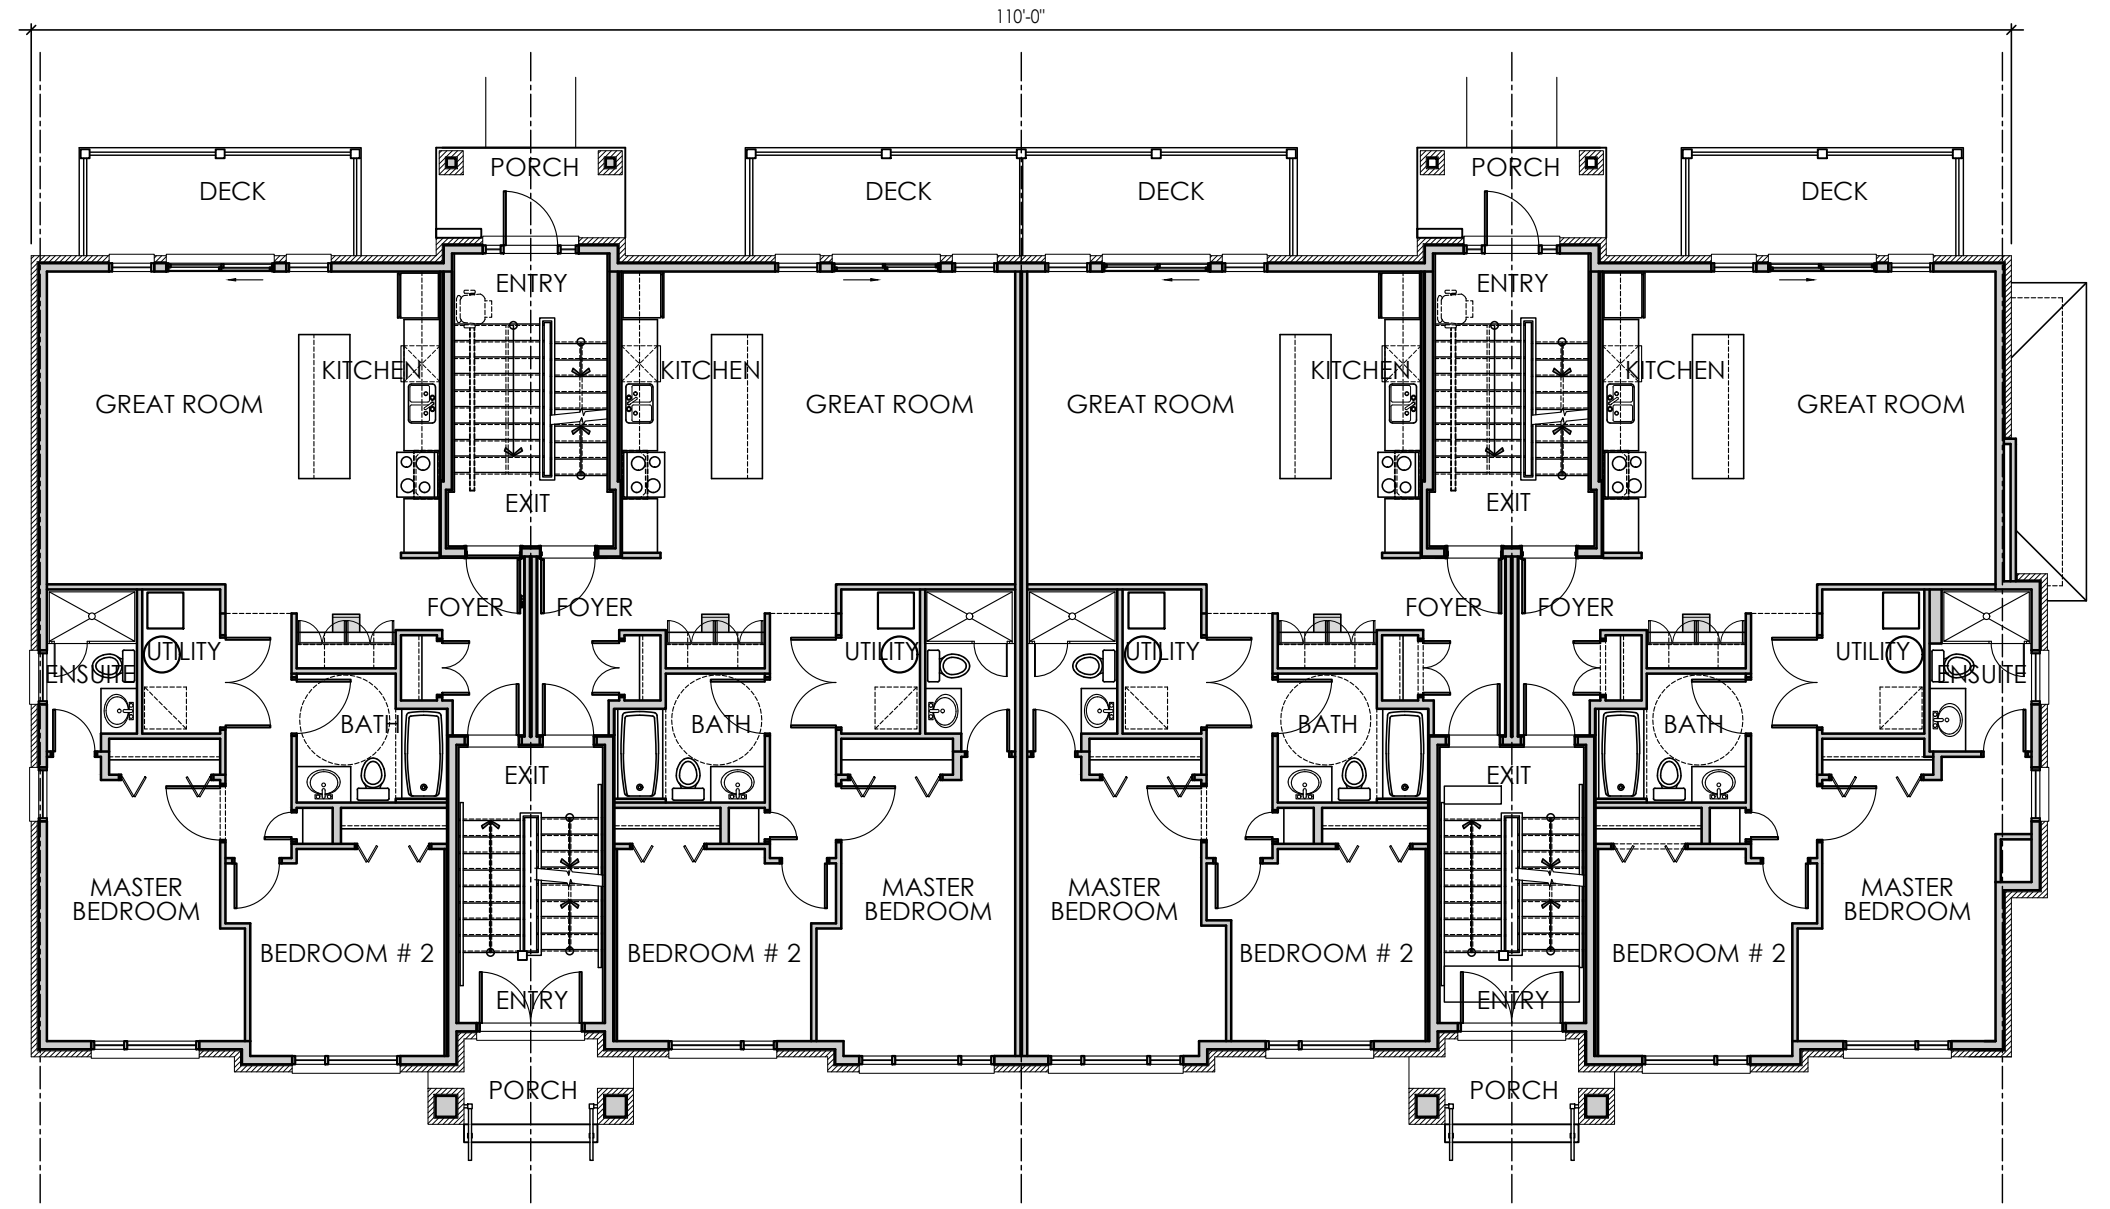


\\lon-pc\1\2018 PROJECTS\Ashcroft\Oakridge Gate\Block Elevations-180629-Rev01-Elevs.dwg, 09/07/2018 1:41:58 PM

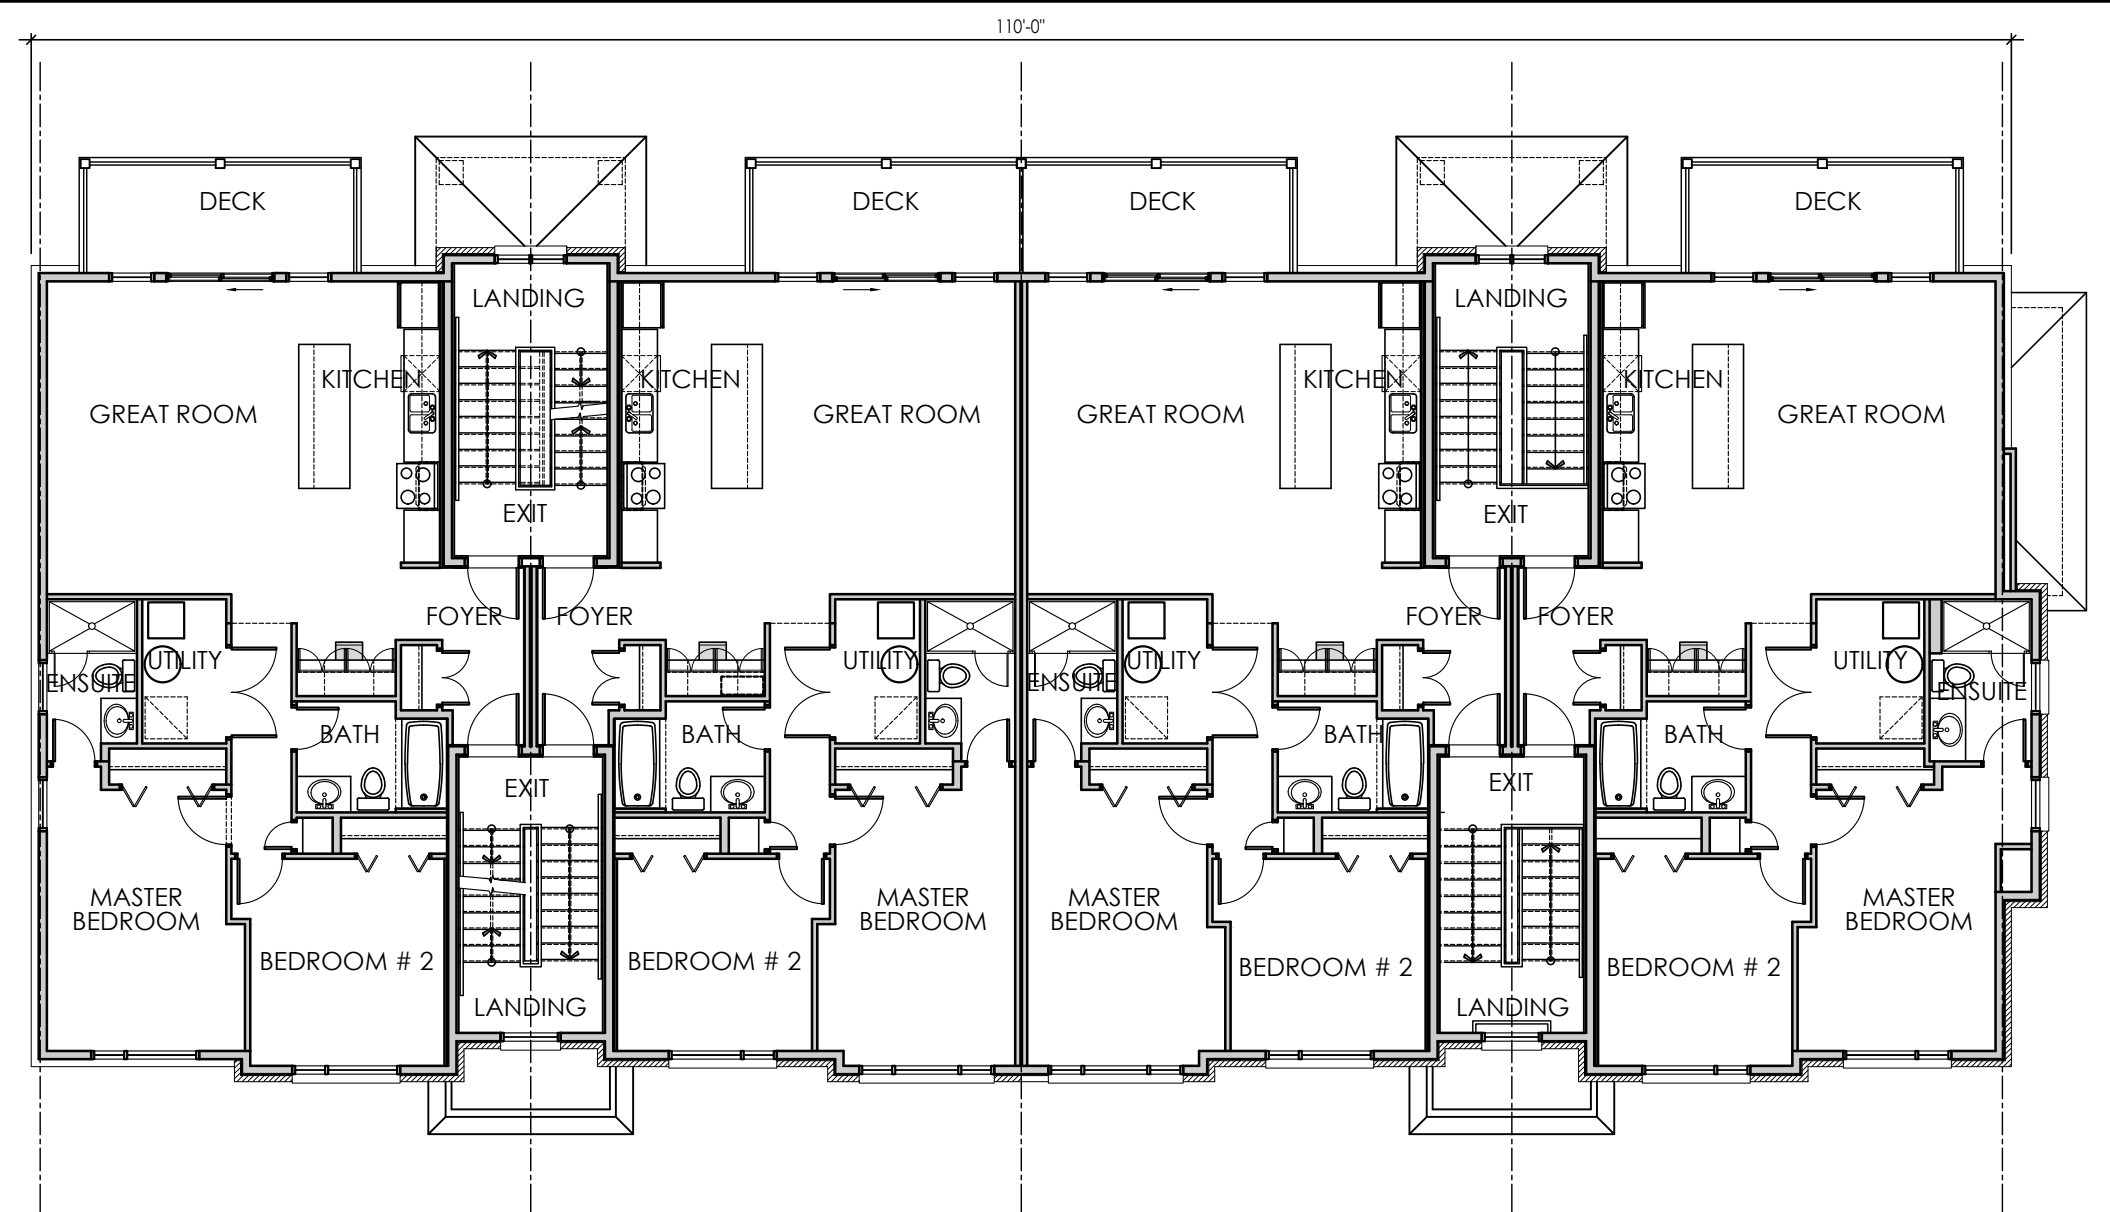

**M. David Blakely**  
Architect Inc.

2200 Prince of Wales Dr. - Suite 101  
Ottawa, Ontario K2E 6Z9  
Phone (613) 226-8811 Fax (613) 226-7942


**GENERAL NOTES:**

1. THE CONTRACTOR IS RESPONSIBLE FOR CHECKING AND VERIFYING ALL DIMENSIONS. ANY DISCREPANCY MUST BE REPORTED TO M. DAVID BLAKELY ARCHITECT INC.
2. ALL WORK AND MATERIALS TO BE IN COMPLIANCE WITH ALL CODES, REGULATIONS, AND BY-LAWS.
3. ADDITIONAL DRAWINGS MAY BE ISSUED FOR CLARIFICATION TO ASSIST THE PROPER EXECUTION OF WORK. SUCH DRAWINGS WILL HAVE THE SAME MEANING AND INTENT AS IF THEY WERE INCLUDED WITH THE PLANS IN CONTRACT DOCUMENTS.
4. DO NOT SCALE DRAWINGS.
5. THIS DRAWING SHALL NOT BE USED OR COPIED WITHOUT THE AUTHORIZATION OF THE ARCHITECT.

6. THIS DRAWING SHALL NOT BE USED FOR PERMIT OR CONSTRUCTION UNLESS THE DRAWING BEARS THE ARCHITECT'S SEAL AND SIGNATURE.
7. THIS REPRODUCTION SHALL NOT BE ALTERED.

**ARCHITECT SEAL:**

12.				24.			
11.				23.			
10.				22.			
9.				21.			
8.				20.			
7.				19.			
6.				18.			
5.				17.			
4.				16.			
3.				15.			
2.	04/07/18	FOR SITE PLAN CONTROL	SM	14.			
1.	08/12/17	FOR SITE PLAN CONTROL	SM	13.			
No.	DATE	DESCRIPTION	REV.	No.	DATE	DESCRIPTION	REV.
REVISIONS				REVISIONS			

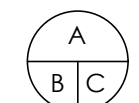

A - DETAIL NUMBER  
B - SHEET NUMBER  
(DETAIL REQUIRED)  
C - SHEET NUMBER  
(DETAIL LOCATION)

PROJECT: **BLOCK TWO  
OAKRIDGE GATE  
OTTAWA, ONTARIO**



DRAWING TITLE: **TERRACE FLATS  
PLANS & ELEVATIONS**

DATE: **DEC., 2017.**






DRAWN BY: **SBM**

SCALE: **3/32" = 1'-0"**

CHECKED: **MDB**

SHEET No.: **A1**

\\on-pc\1\2018 PROJECTS\Ashcroft\Oakridge Gate\Block Elevations-180629-Rev01-Elevs.dwg, 09/07/2018 1:42:01 PM

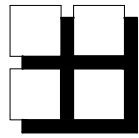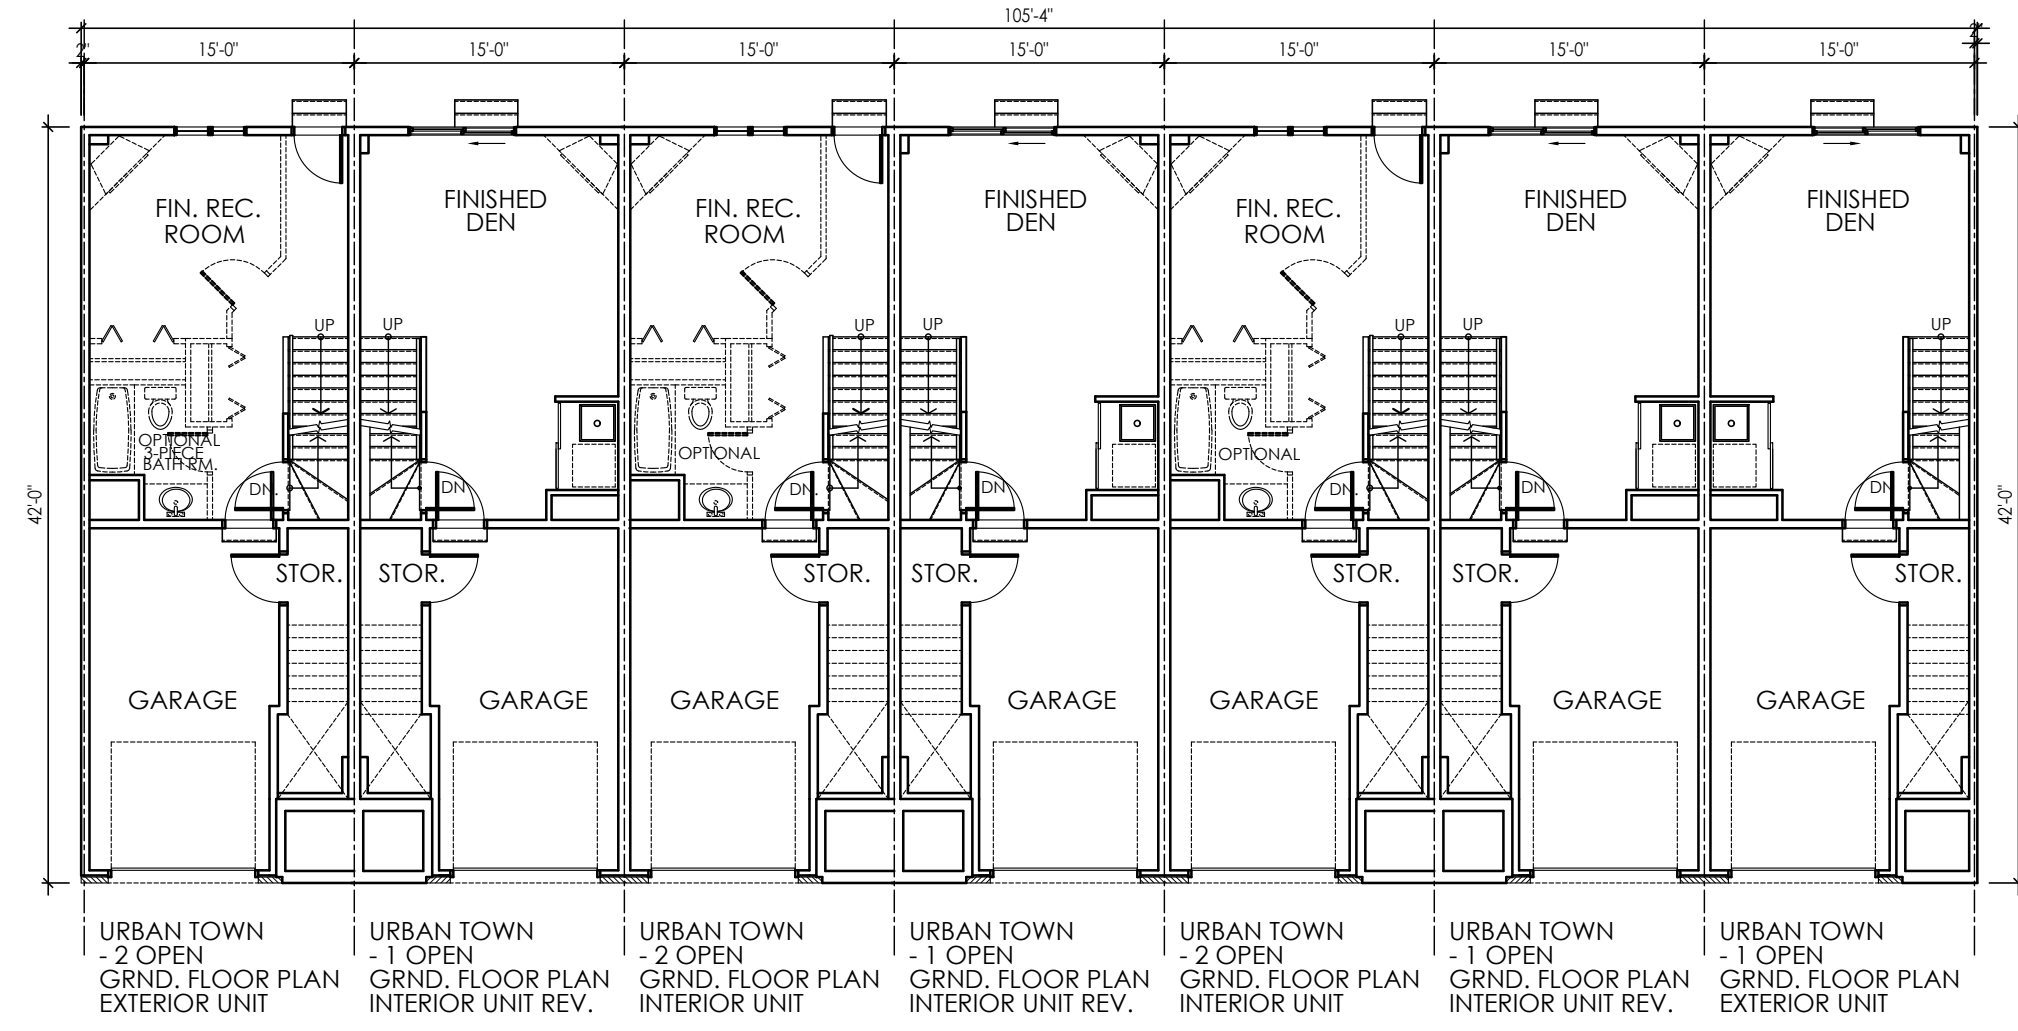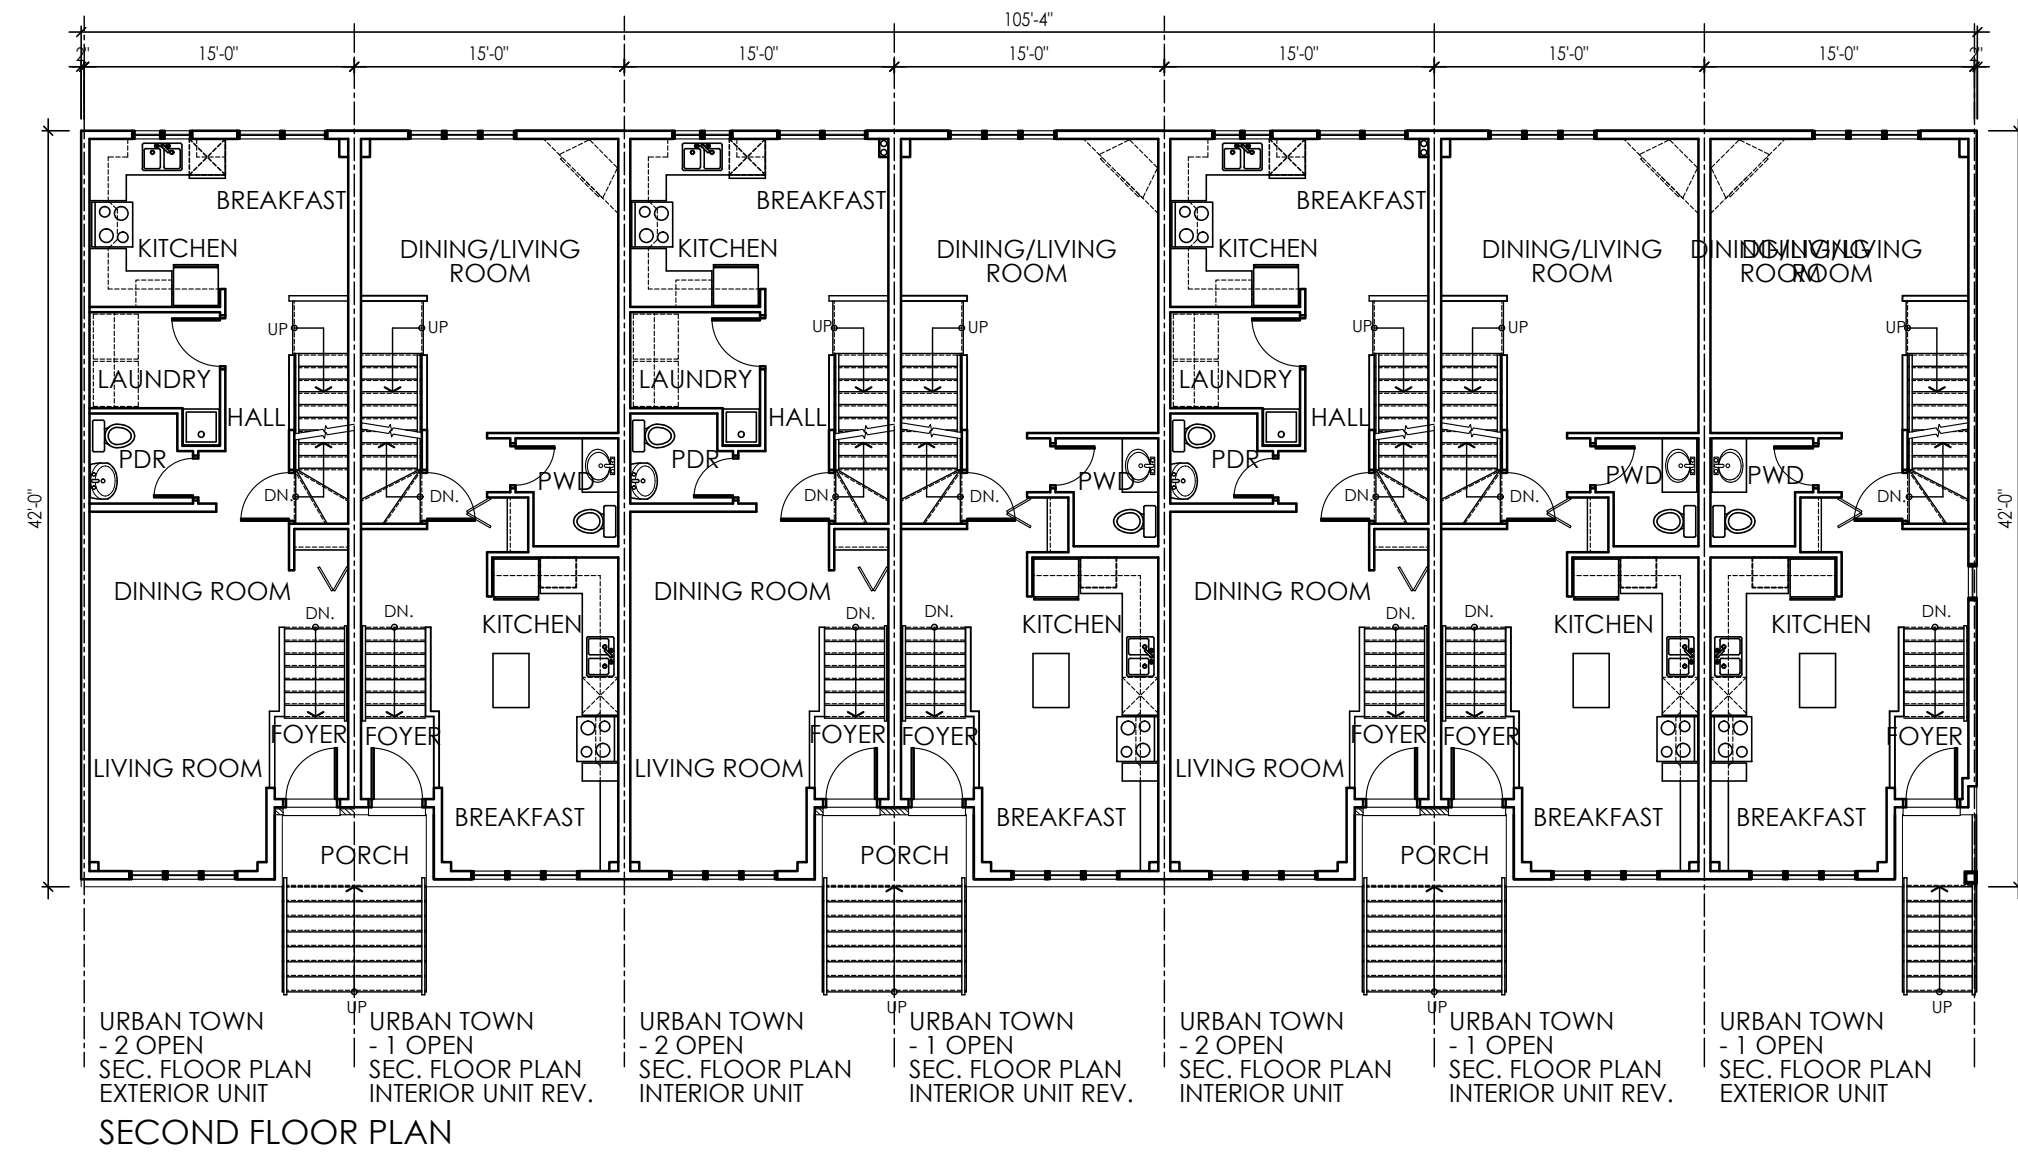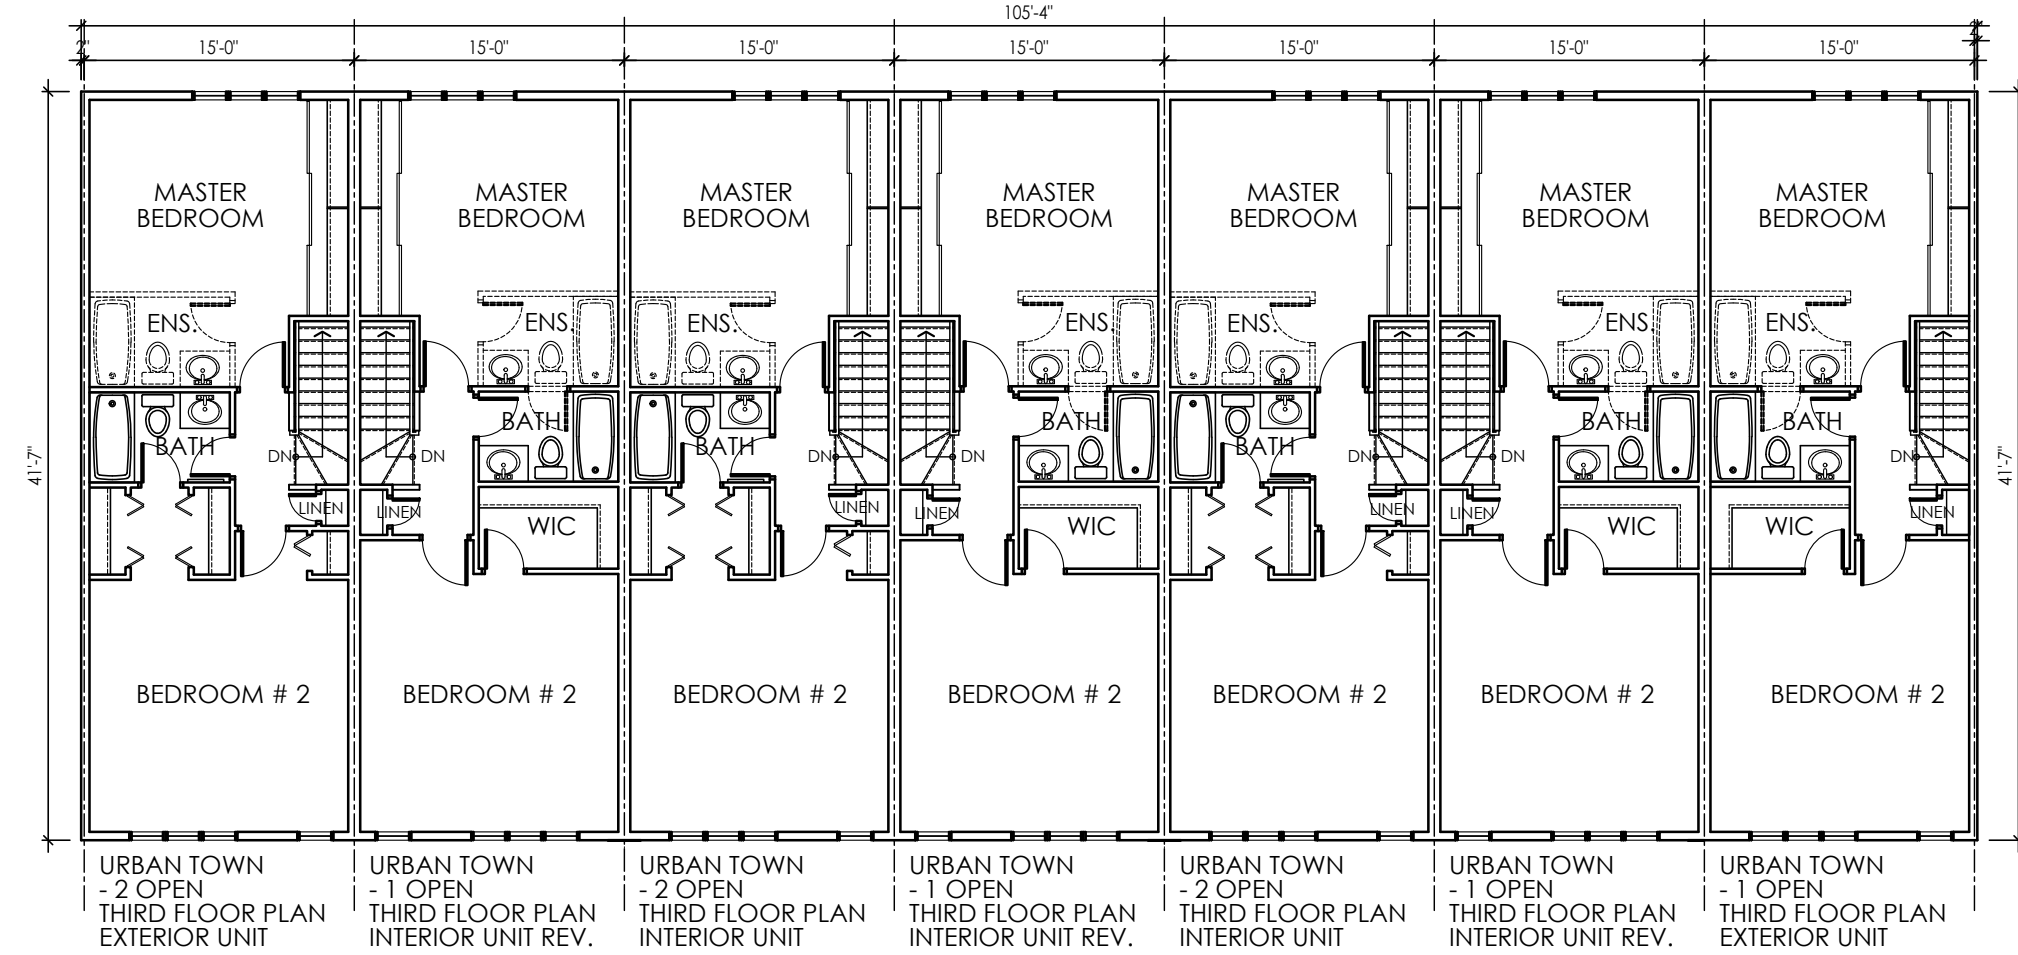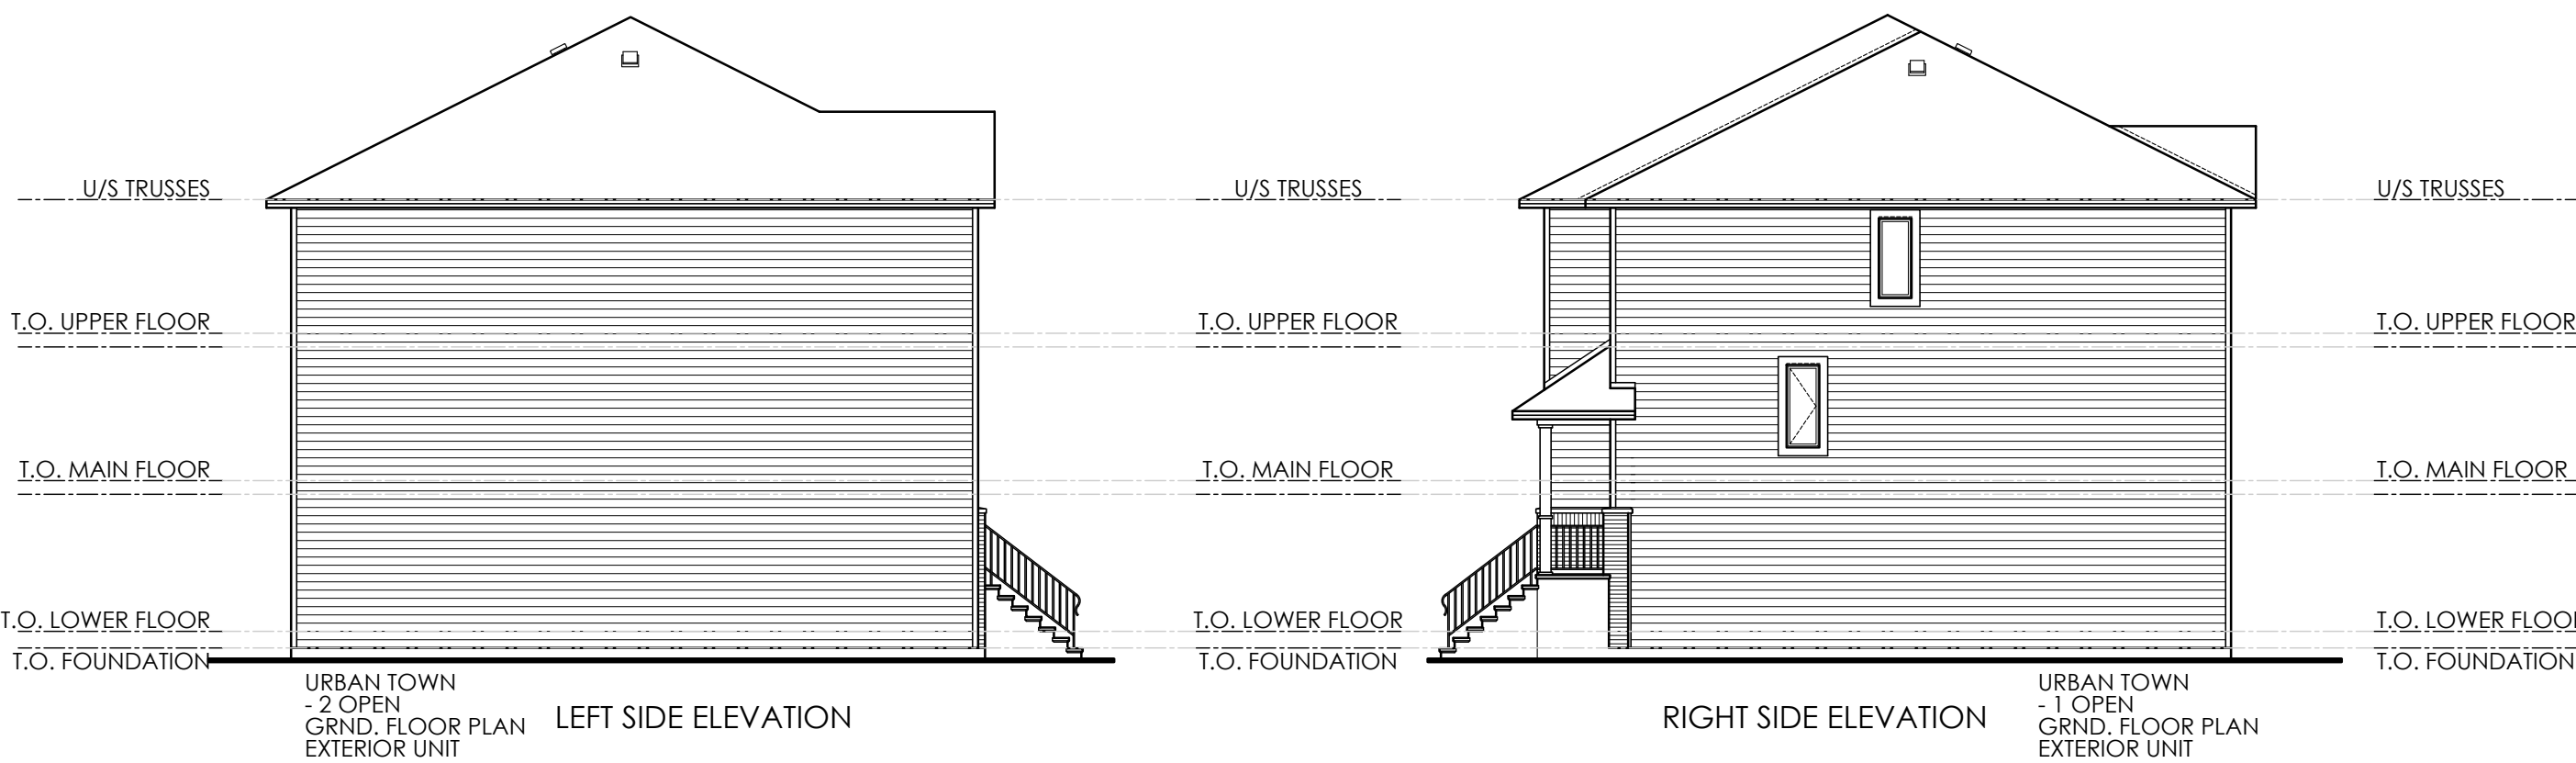

**M. David Blakely**  
Architect Inc.

2200 Prince of Wales Dr. - Suite 101  
Ottawa, Ontario K2E 6Z9  
Phone (613) 226-8811 Fax (613) 226-7942


**GENERAL NOTES:**

1. THE CONTRACTOR IS RESPONSIBLE FOR CHECKING AND VERIFYING ALL DIMENSIONS. ANY DISCREPANCY MUST BE REPORTED TO M. DAVID BLAKELY ARCHITECT INC.  
2. ALL WORK AND MATERIALS TO BE IN COMPLIANCE WITH ALL CODES, REGULATIONS, AND BY-LAWS.  
3. ADDITIONAL DRAWINGS MAY BE ISSUED FOR CLARIFICATION TO ASSIST THE PROPER EXECUTION OF WORK. SUCH DRAWINGS WILL HAVE THE SAME MEANING AND INTENT AS IF THEY WERE INCLUDED WITH THE PLANS IN CONTRACT DOCUMENTS.  
4. DO NOT SCALE DRAWINGS.  
5. THIS DRAWING SHALL NOT BE USED OR COPIED WITHOUT THE AUTHORIZATION OF THE ARCHITECT.

6. THIS DRAWING SHALL NOT BE USED FOR PERMIT OR CONSTRUCTION UNLESS THE DRAWING BEARS THE ARCHITECT'S SEAL AND SIGNATURE.  
7. THIS REPRODUCTION SHALL NOT BE ALTERED.

**ARCHITECT SEAL:**

12.				24.			
11.				23.			
10.				22.			
9.				21.			
8.				20.			
7.				19.			
6.				18.			
5.				17.			
4.				16.			
3.				15.			
2.	04/07/18	FOR SITE PLAN CONTROL	SM	14.			
1.	08/12/17	FOR SITE PLAN CONTROL	SM	13.			
No.	DATE	DESCRIPTION	REV.	No.	DATE	DESCRIPTION	REV.
REVISIONS				REVISIONS			

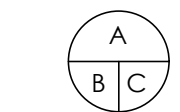

A - DETAIL NUMBER  
B - SHEET NUMBER  
(DETAIL LOCATION)  
C - SHEET NUMBER  
(DETAIL LOCATION)

**PROJECT:**

**BLOCK ONE  
OAKRIDGE GATE  
OTTAWA, ONTARIO**

**CLIENT:**



**DRAWING TITLE:**

**TOWNHOMES  
PLANS & ELEVATIONS**

**DATE:** DEC., 2017.

**DRAWN BY:** SBM

**SCALE:** 3/32" = 1'-0"

**CHECKED:** MDB

**SHEET No.:**

**A2**