



# CONCRETE PAVING Scale 1:10

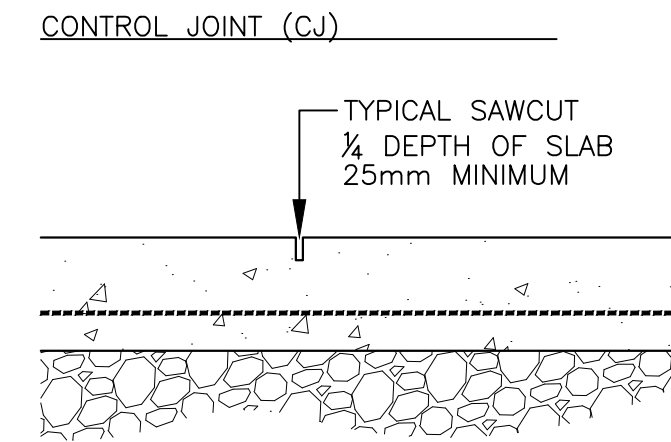


NOTES:  
1. REFER TO DRAWINGS FOR JOINT LAYOUT  
2. SAWCUT WITHIN 48 HOURS OF POUR  
3. NO TOOLED EDGES


# CONCRETE PAVING JOINTS Scale 1:10

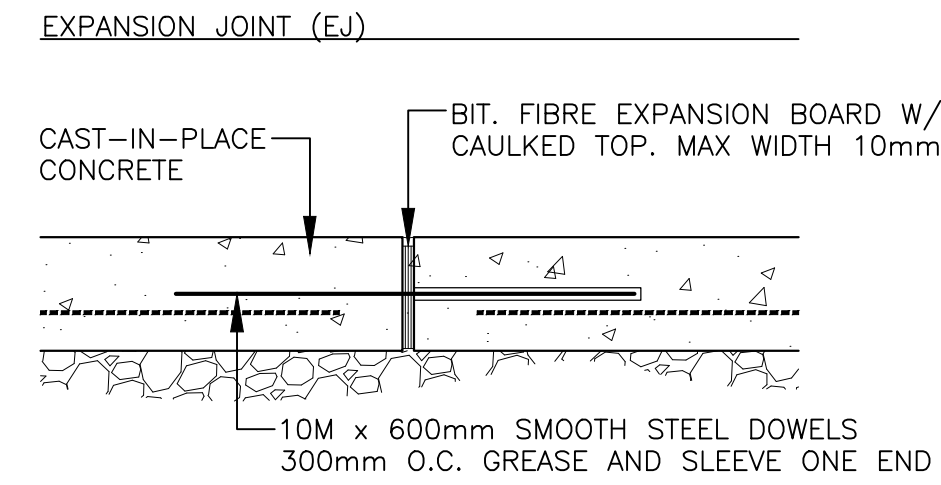


NOTES:  
1. REFER TO DRAWINGS FOR JOINT LAYOUT  
2. ALL STEEL DOWELS TO BE EPOXY - COATED  
3. NO TOOLED EDGES

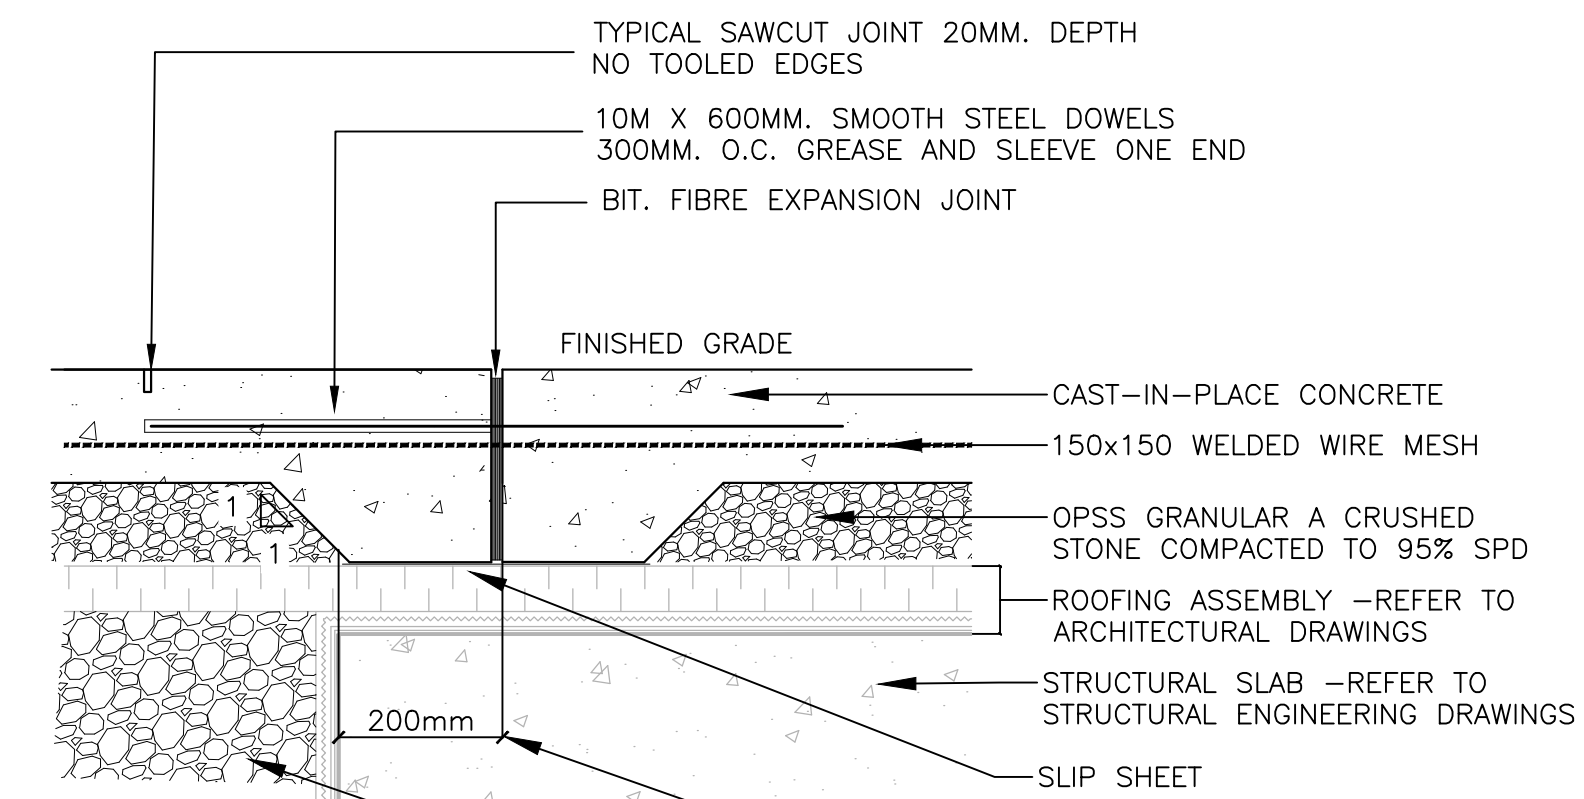

# CONCRETE PAVING OVER ROOF SLAB Scale 1:10

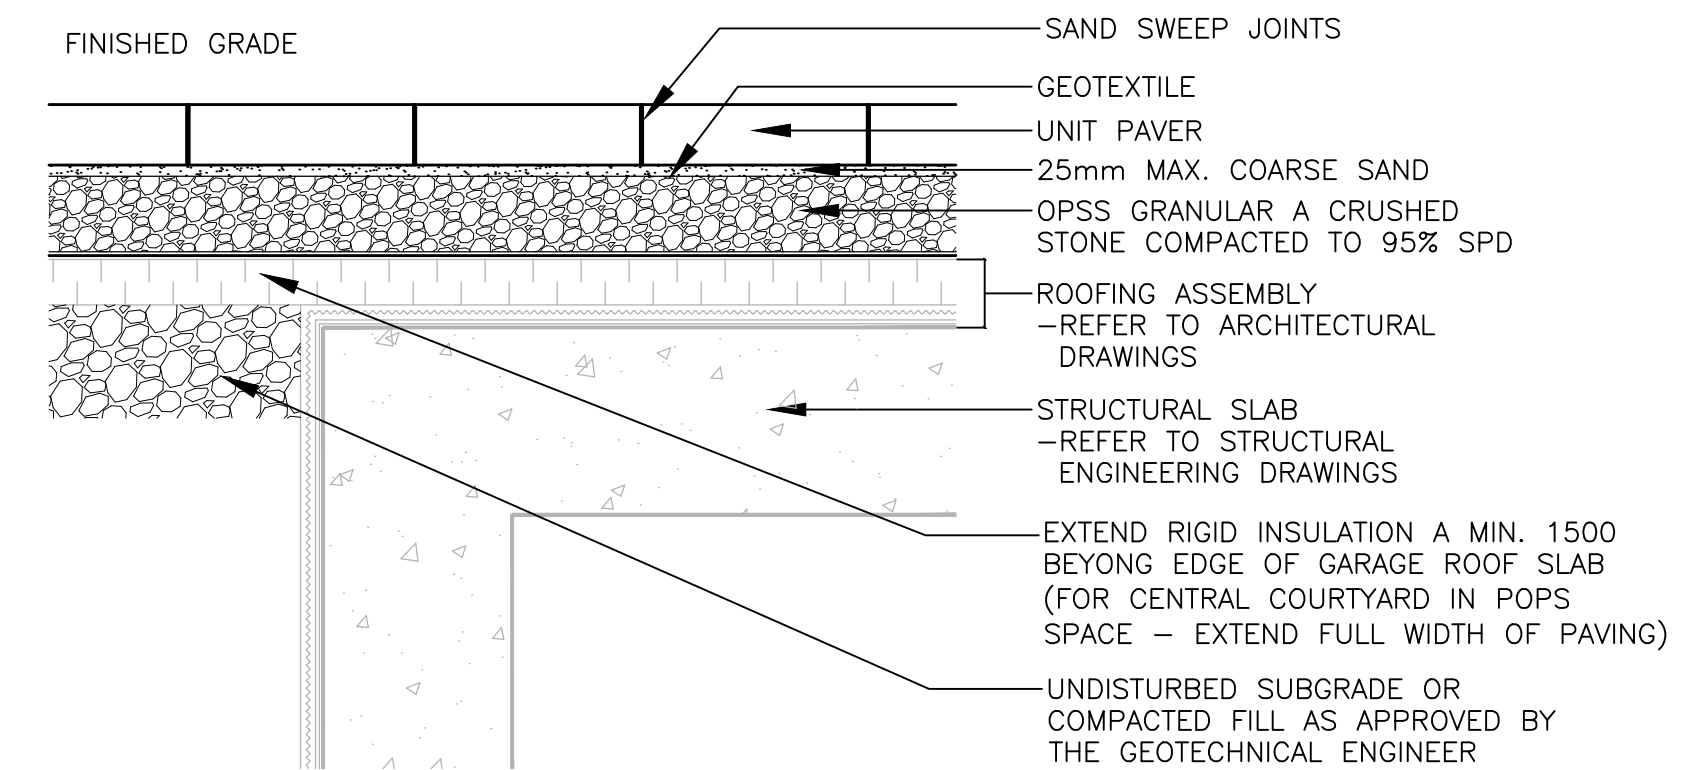


# UNIT PAVING OVER ROOF DECK Scale 1:10

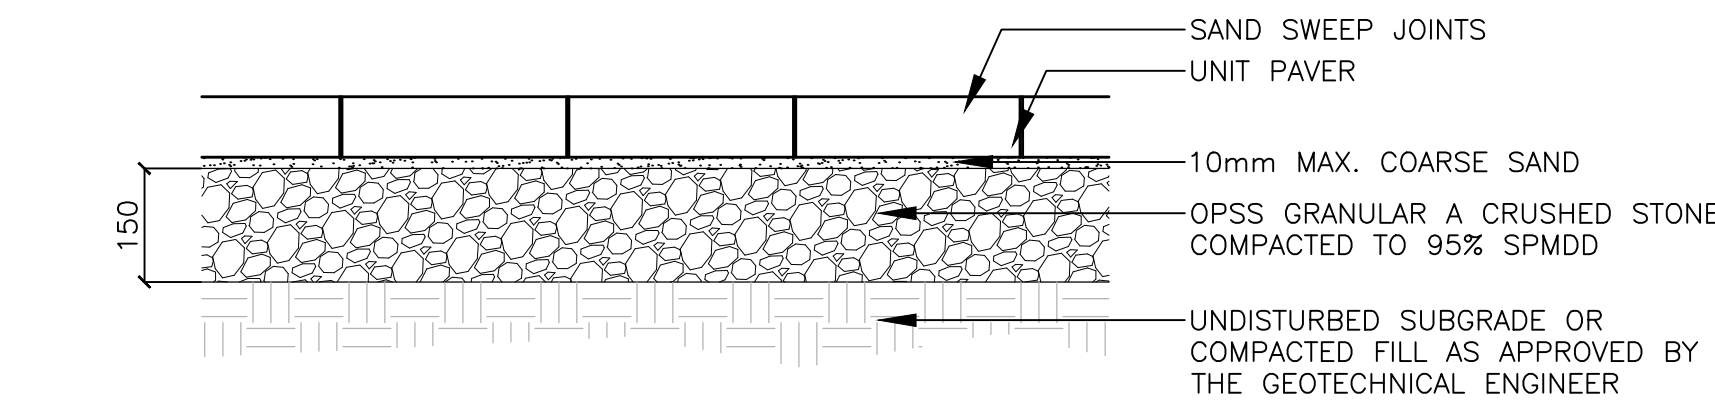


UNIT PAVING TYPE 1 NOTES:  
- MELVILLE 80 UNIT PAVERS BY PERMACON  
- SIZE 80 x 380 x LENGTH VARIES (190, 380, 570)  
- NEWPORT GREY, LINEAR PATTERN  
UNIT PAVING TYPE 2 NOTES:  
- MELVILLE PLANK - LARGE UNIT PAVERS BY PERMACON  
- SIZE 80 x 190 x LENGTH VARIES (300, 400, 500)  
- RANGE SHADED GREY  
- LINEAR PAVING PATTERN

# UNIT PAVING Scale 1:10

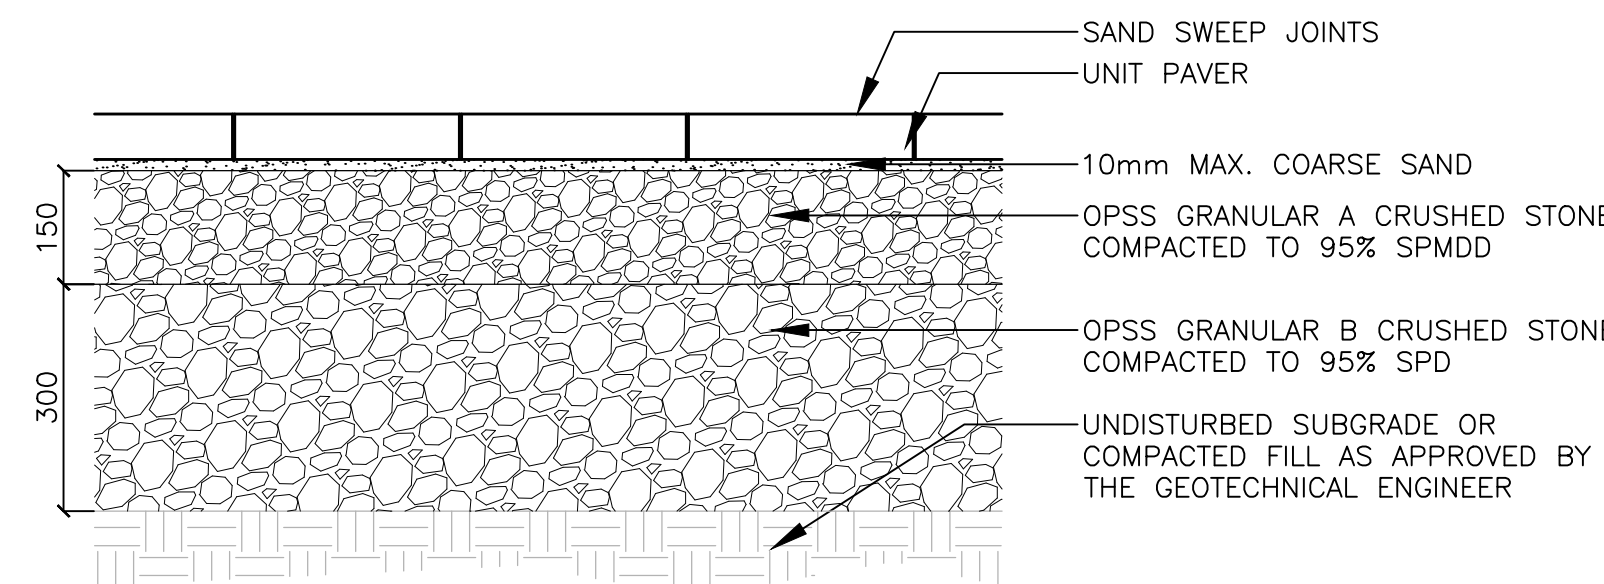


# UNIT PAVING - VEHICULAR Scale 1:10

NOTES:  
1. ALL WALLS TO HAVE ARCHITECTURAL GRADE FORM WORK  
2. ALL EXPOSED SURFACES TO HAVE LIGHT SANDBLAST FINISH  
3. 10mm RADIUS ON TOP EDGES  
4. ENSURE 75mm COVERAGE OVER ALL HORIZONTAL AND VERTICAL REINFORCING  
5. BIT. FIBRE EXPANSION JOINT EVERY 4M (10M X 600mm SMOOTH STEEL DOWELS, GREASE AND SLEEVE ONE END (6 AT EACH EXPANSION JOINT), ENSURE 100mm COVER  
6. SHOP DRAWINGS TO BE SUBMITTED FOR REVIEW PRIOR TO COMMENCEMENT OF WORK  
7. VERIFY DIMENSIONS ON SITE

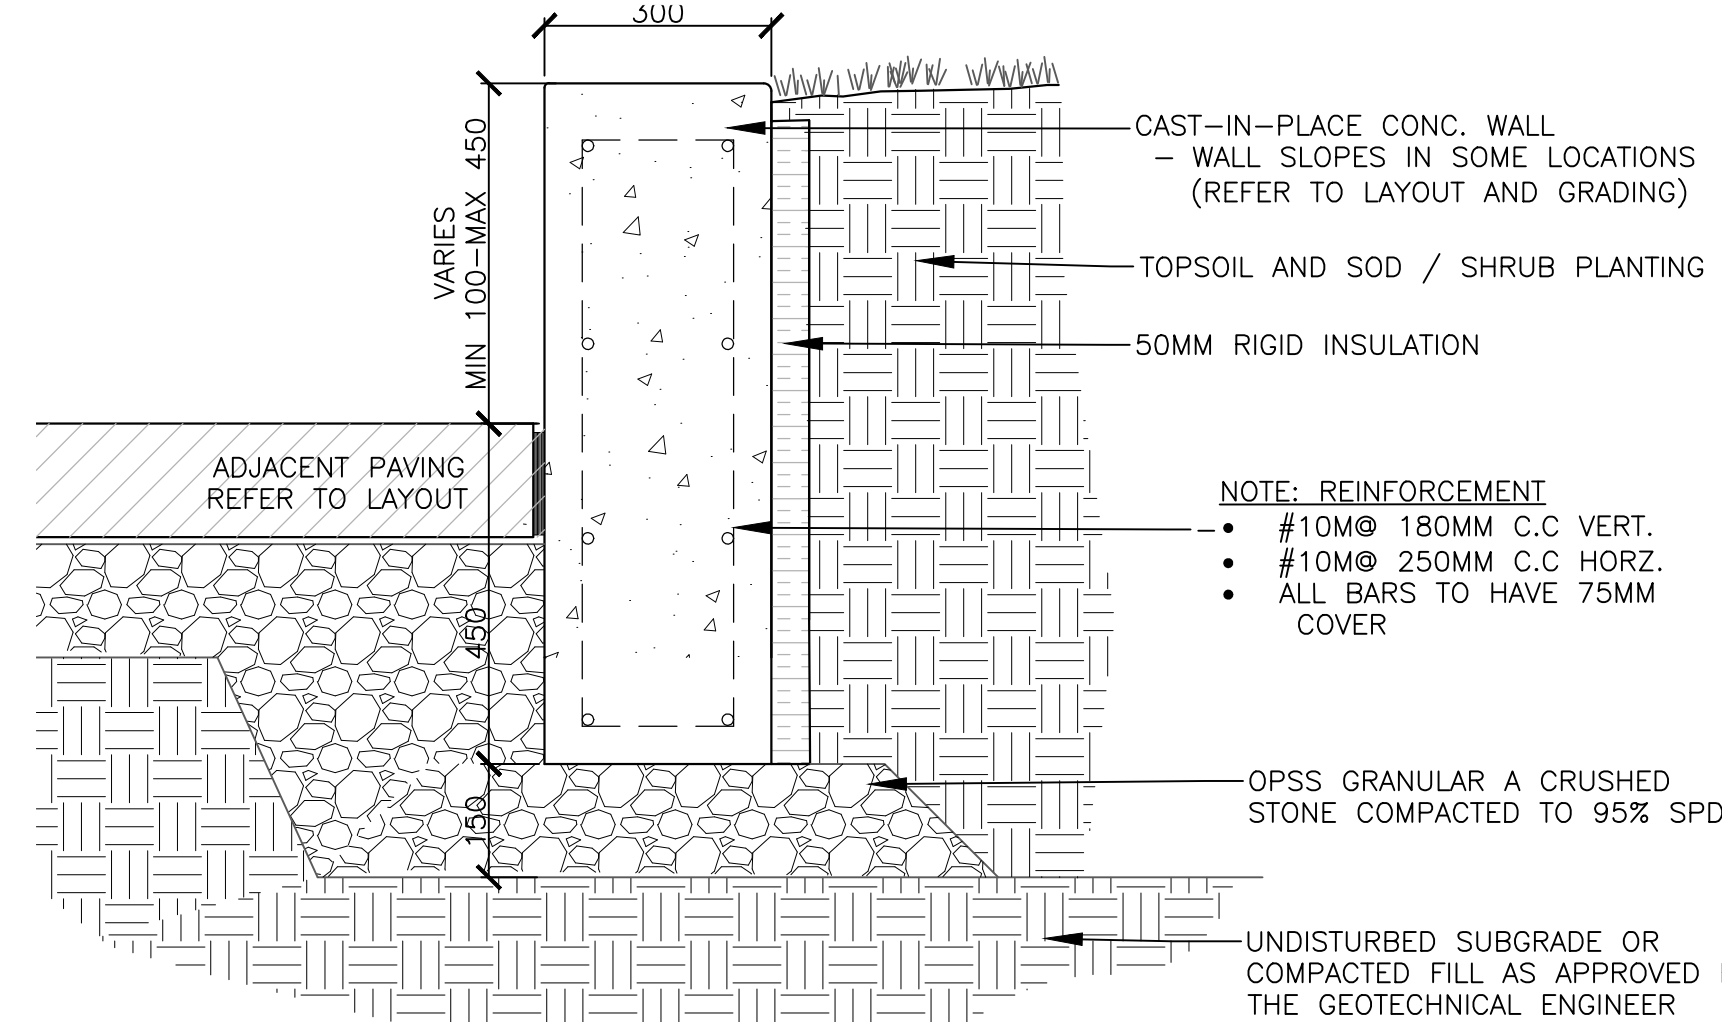


# RETAINING WALL Scale 1:10

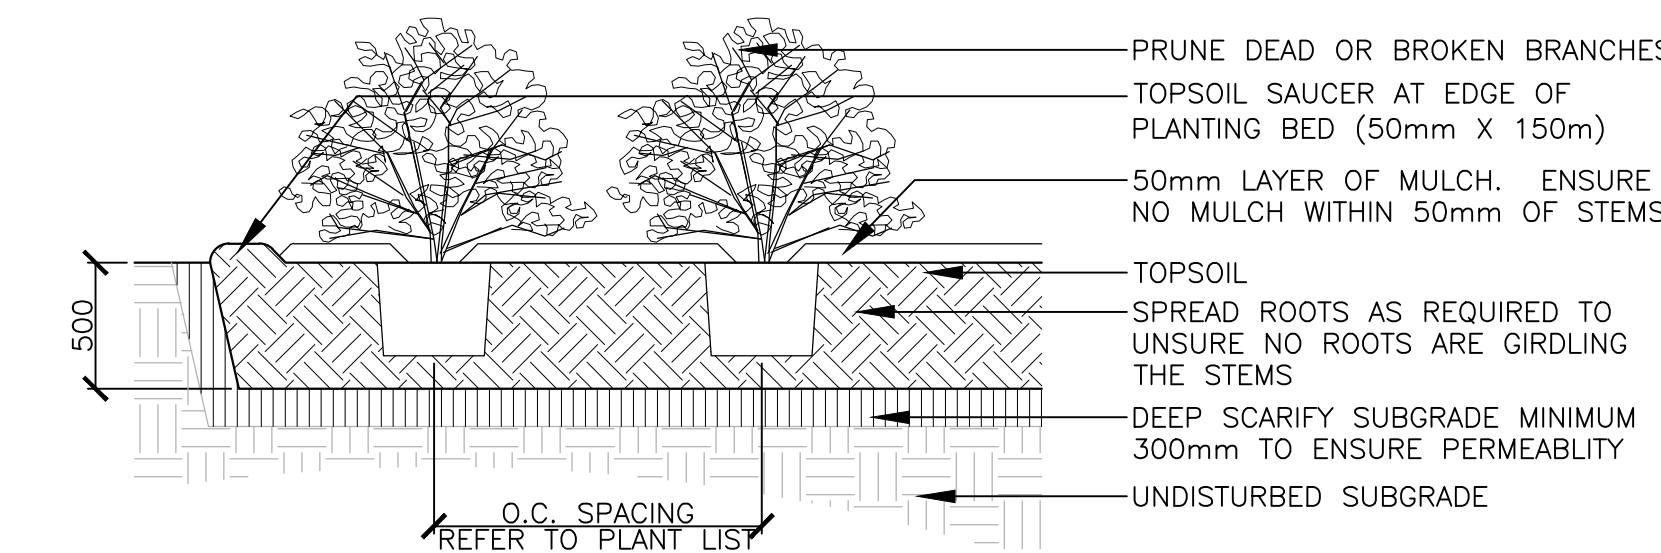


NOTES:  
• TOP OF ROOT BALL TO RETAIN SAME ELEVATION AS GROWING CONDITIONS


# SHRUB PLANTING Scale 1:30

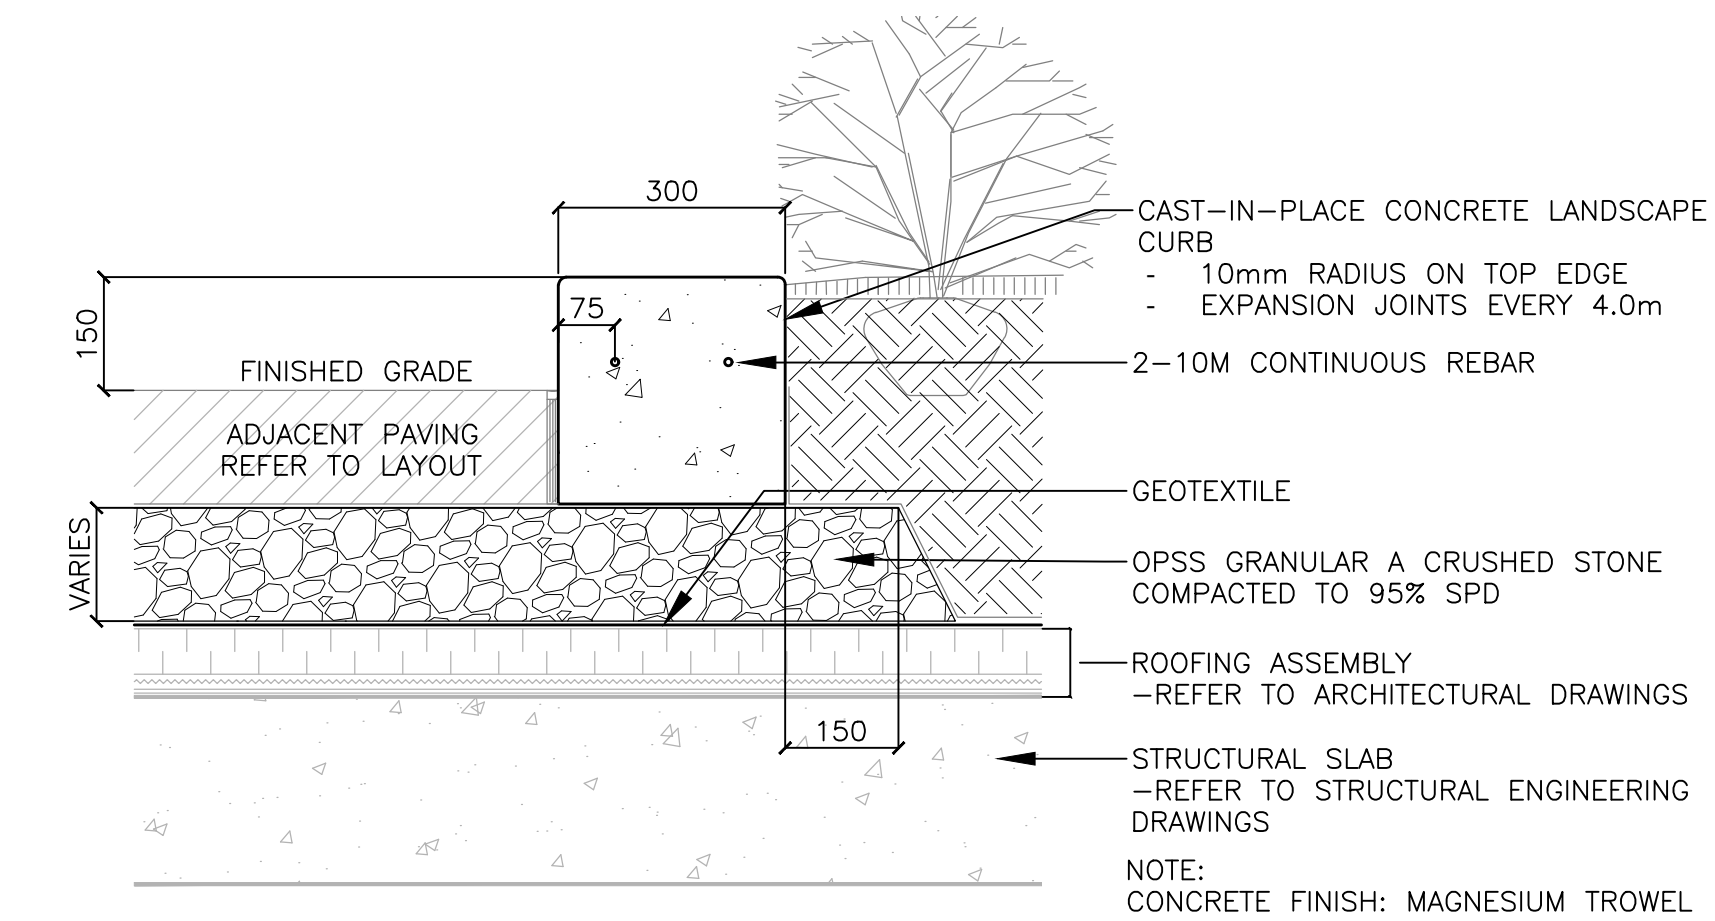


# LANDSCAPE CURB Scale 1:10

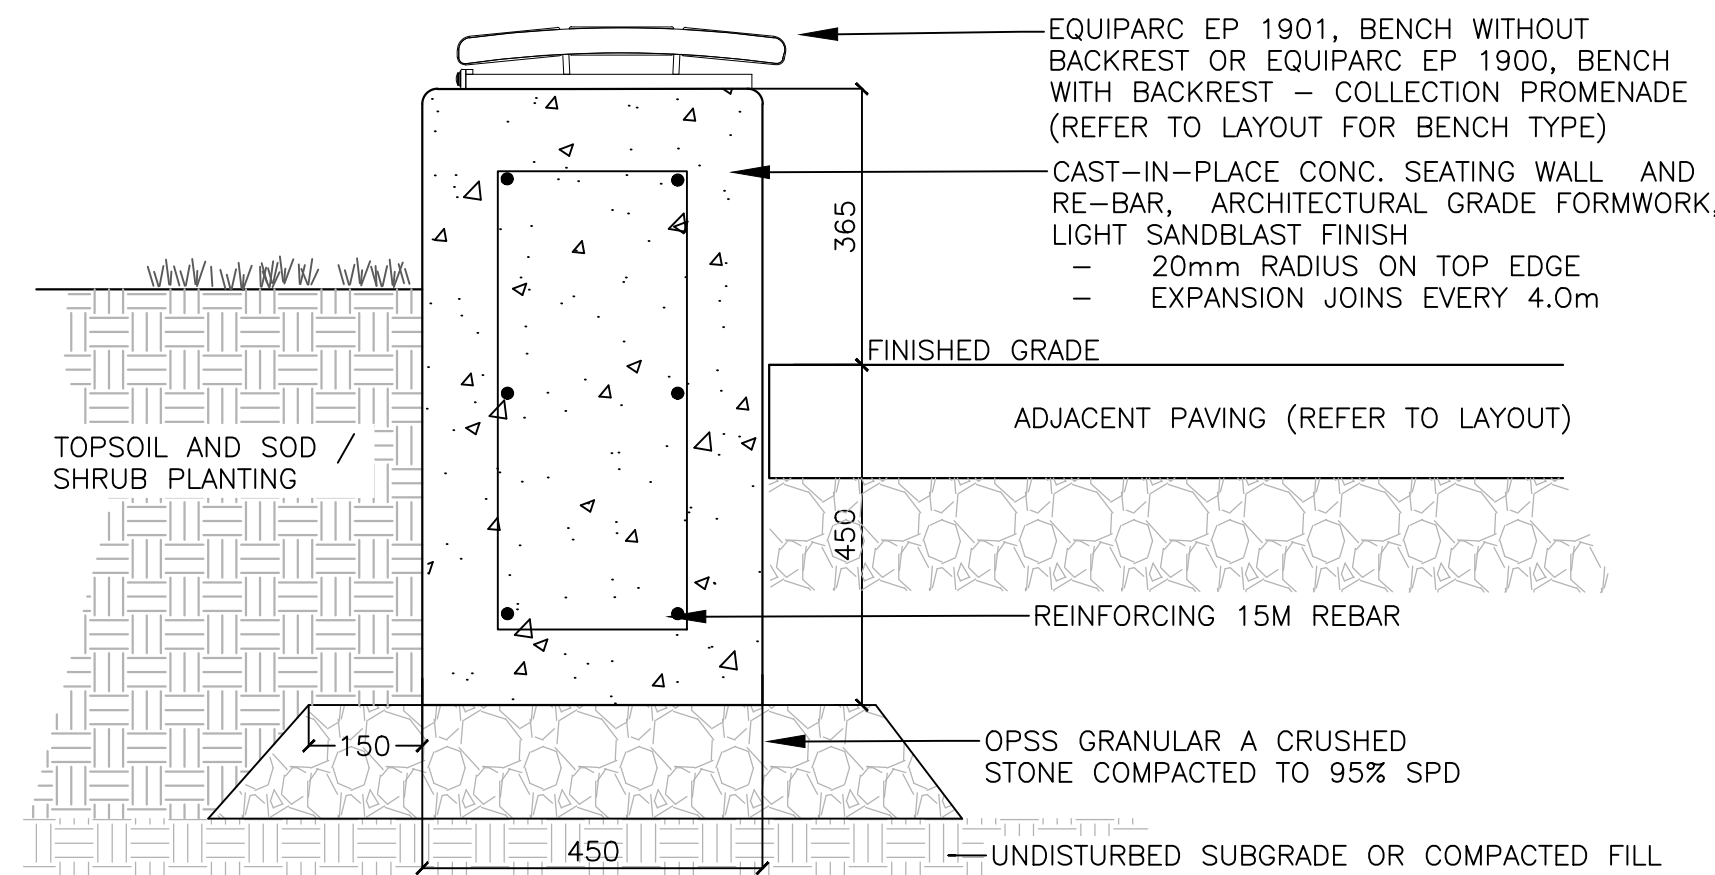

# SEATING WALL Scale 1:10

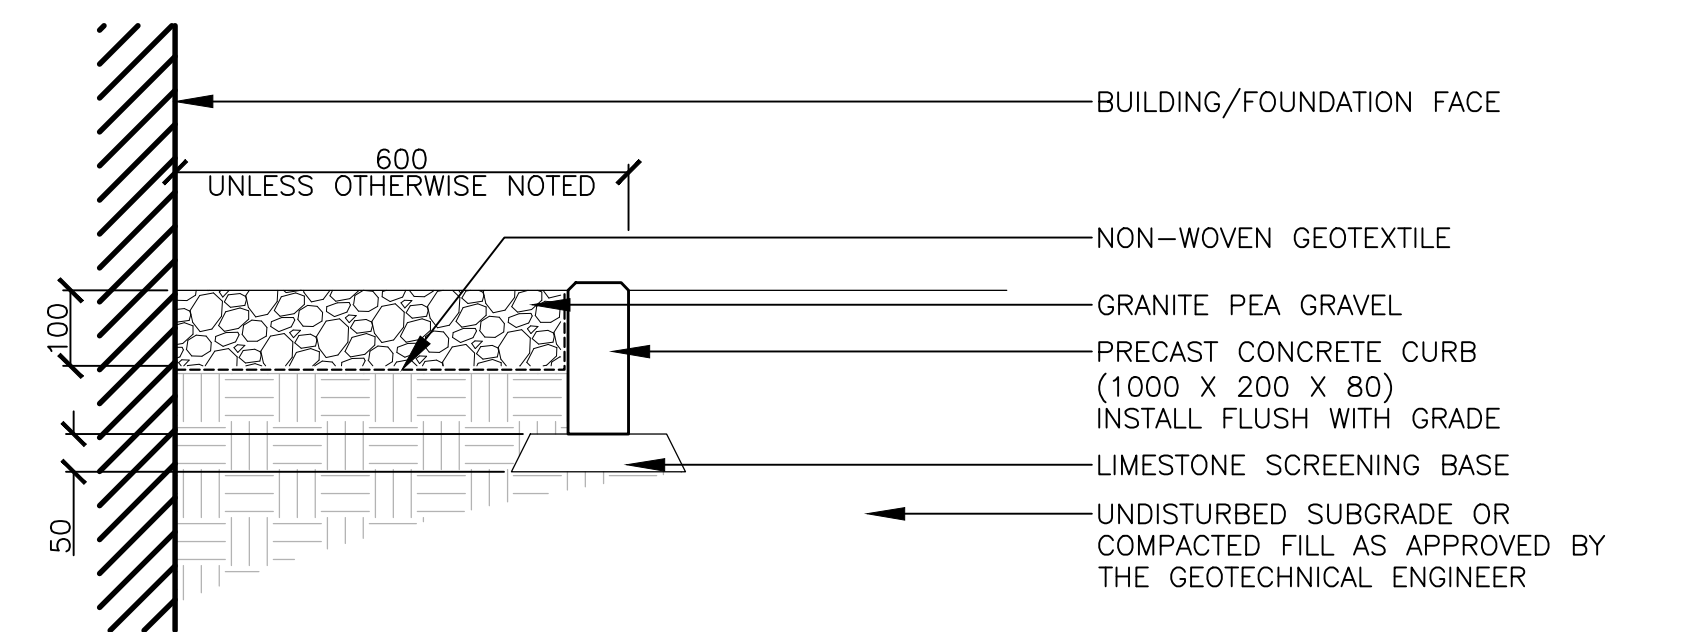

# MAINTENANCE EDGE Scale 1:10

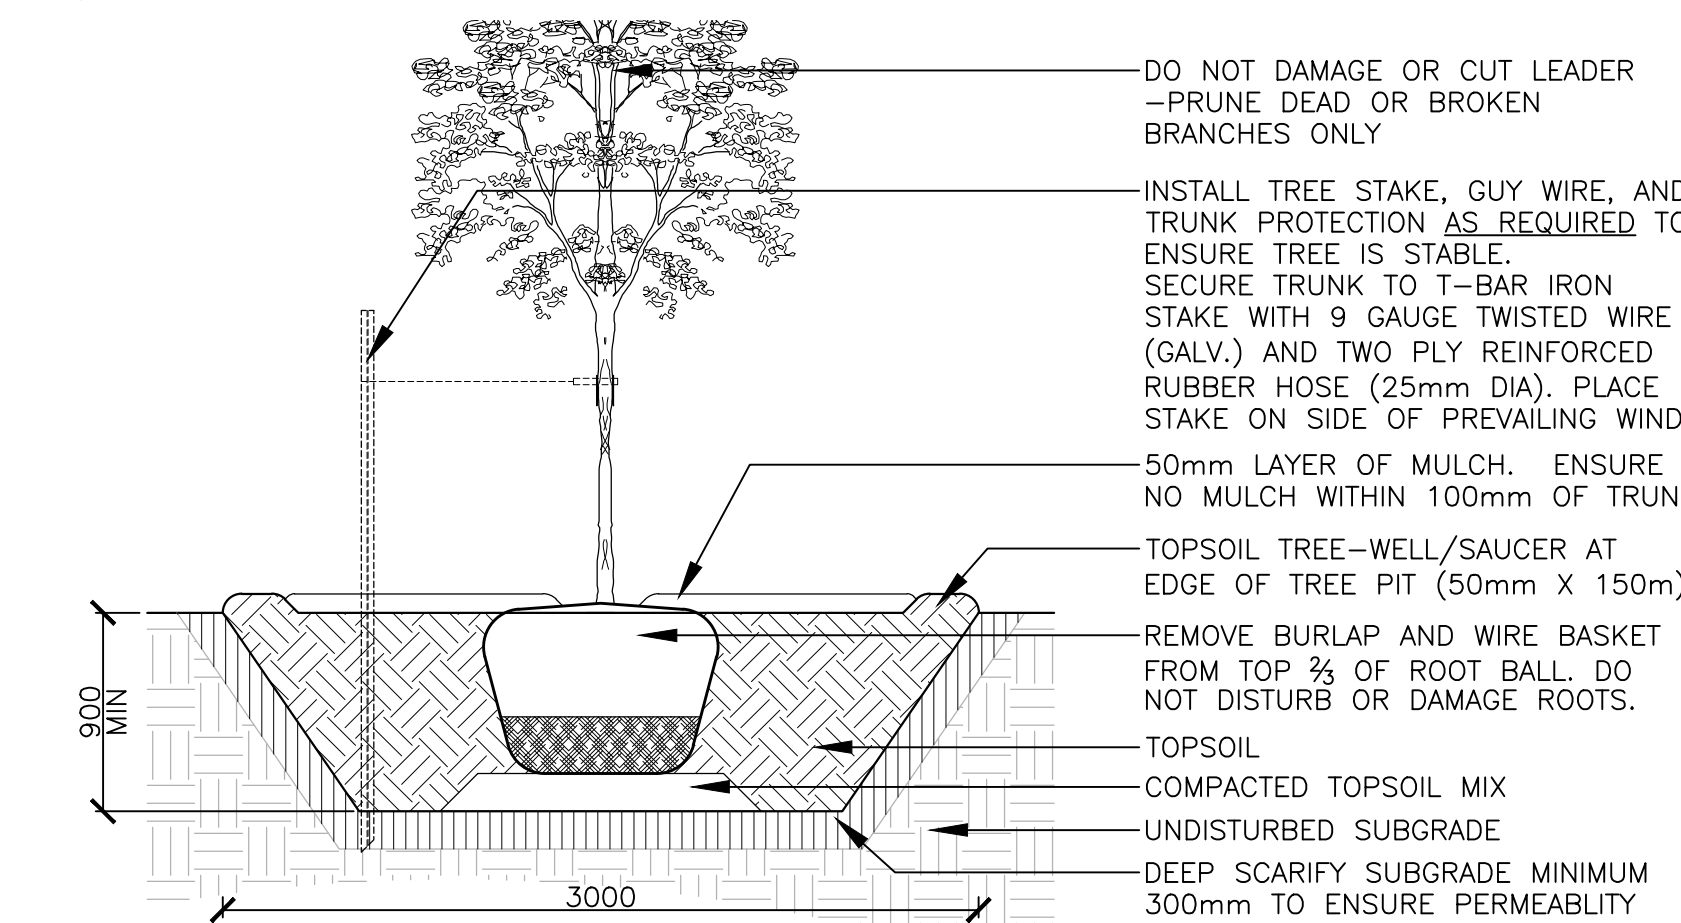

NOTES:  
• TREE STAKES ARE GENERALLY TO BE USED FOR CONDITIONS WHERE THE INSTALLED TREE IS UNSTABLE AND/OR BECOMES UNSTABLE  
• ALLOW 10mm TO 25mm SLACK ON GUY WIRE SUPPORT FOR TREE  
• TOP OF ROOT BALL TO RETAIN SAME ELEVATION AS GROWING CONDITIONS  
• REMOVE STAKES ONE YEAR AFTER INSTALL  
• INSTALL STAKE BEYOND EDGE OF ROOT BALL

# TREE PLANTING Scale 1:30

Key Plan

**RIOCAN**  
REAL ESTATE INVESTMENT TRUST

2	RE-ISSUED FOR SPA	01.02.2019
1	ISSUED FOR SPA	09.11.2018
No.	Revision	Date

North: Stamp:

Landscape Architecture  
Urban Design  
Site Planning  
Recreation and Park Planning  
Project Management

319 McRae Avenue, Suite 502, Ottawa, Ontario, K1Z 0B9  
Tel: (613) 729-4536

- All measurements in millimeters unless specified otherwise. Do not scale drawing. All drawings to be read in conjunction with written specifications.
- Copyright reserved. This drawing is the exclusive property of CSW Landscape Architects Ltd. and shall not be used without the consent thereof.
- This Drawing may not be used for construction until signed by the landscape architect. It is the responsibility of the contractor to:
  - check and verify all dimensions on site;
  - report all errors and/or omissions to the landscape architect;
  - comply with all pertinent codes and by-laws;
  - check and verify locations of all underground services with all local utilities prior to any digging.

Project:  
**ELMVALE ACRES REDEVELOPMENT - PH I**  
OTTAWA, ONTARIO

Drawing:  
**LANDSCAPE DETAILS GROUND LEVEL**

Scale:	Date:
Design By:	Drawn By:
Project Number:	Sheet Number:
1907-02	L 2.0