



CONCRETE PAVING Scale 1:10

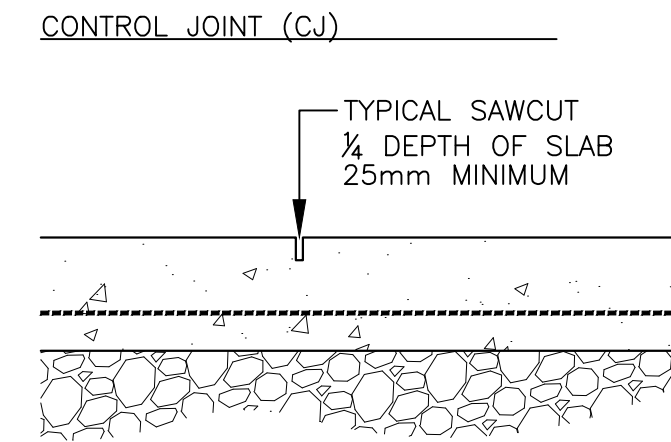


NOTES:
1. REFER TO DRAWINGS FOR JOINT LAYOUT
2. SAWCUT WITHIN 48 HOURS OF POUR
3. NO TOOLED EDGES


CONCRETE PAVING JOINTS Scale 1:10

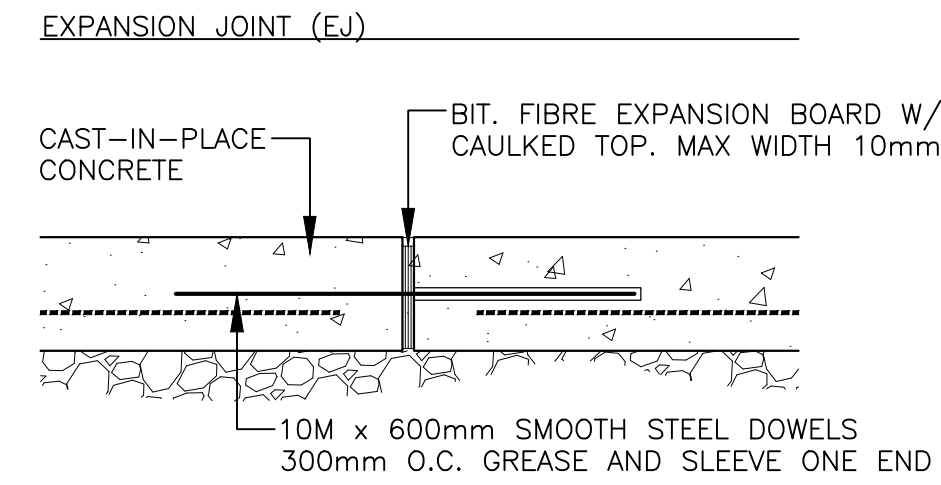

NOTES:
1. REFER TO DRAWINGS FOR JOINT LAYOUT
2. ALL STEEL DOWELS TO BE EPOXY - COATED
3. NO TOOLED EDGES

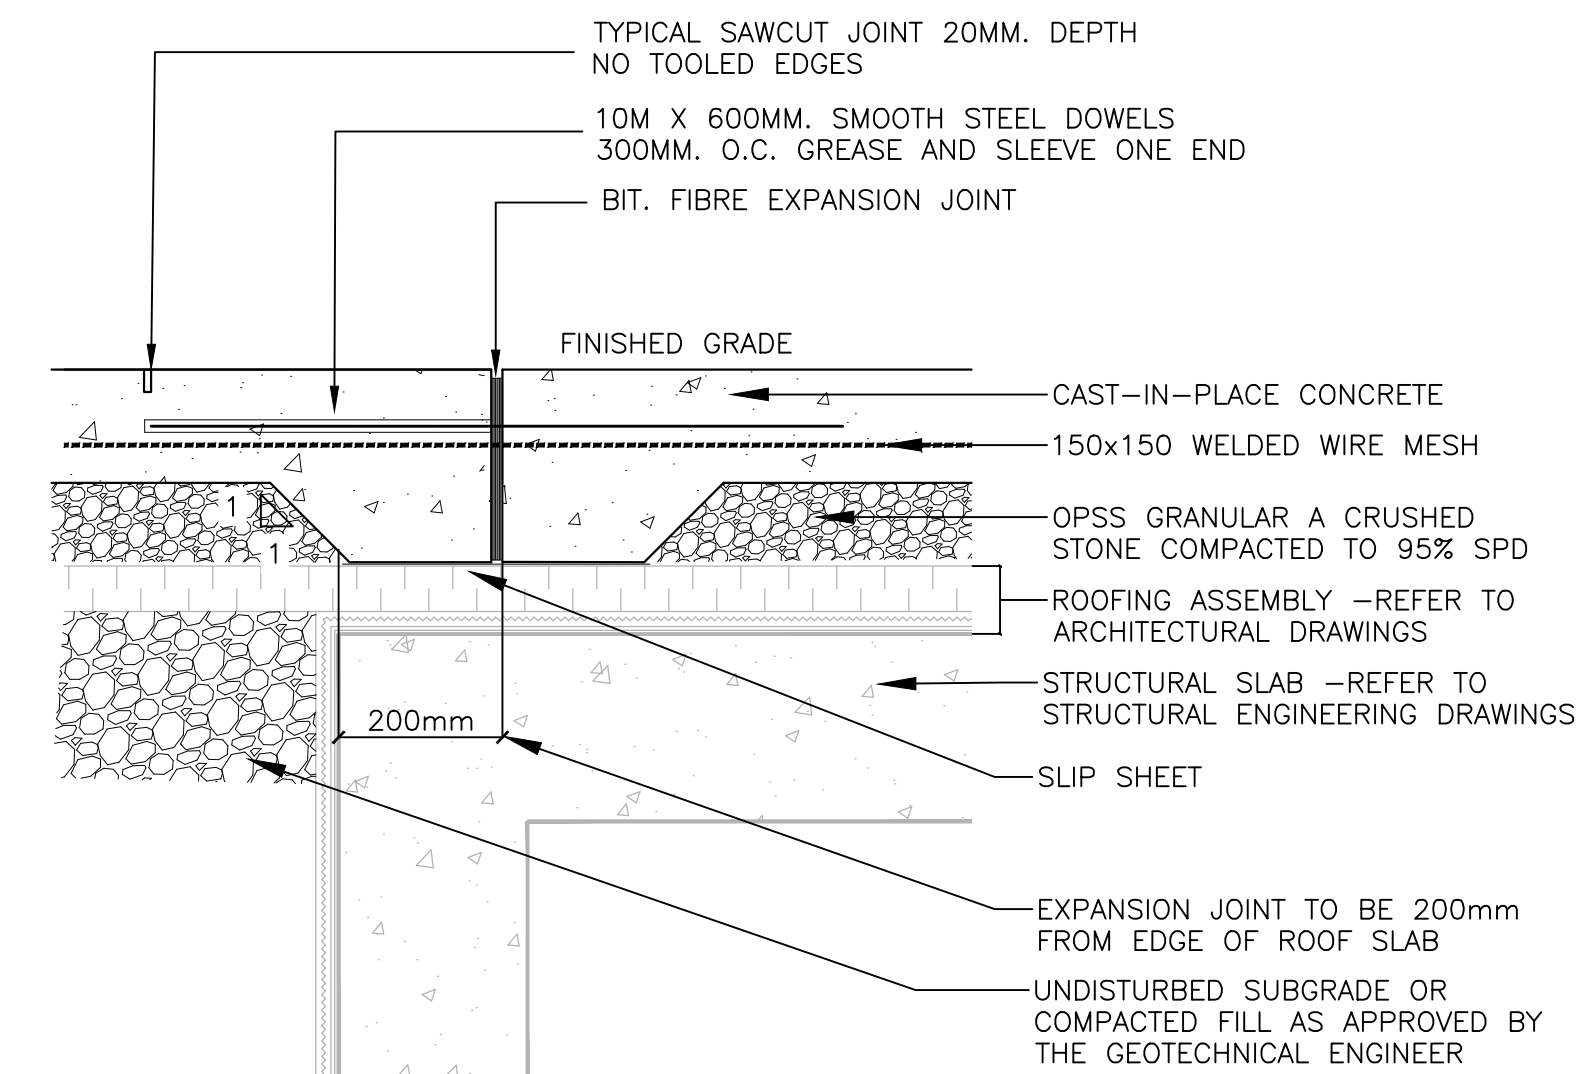


CONCRETE PAVING OVER ROOF SLAB Scale 1:10

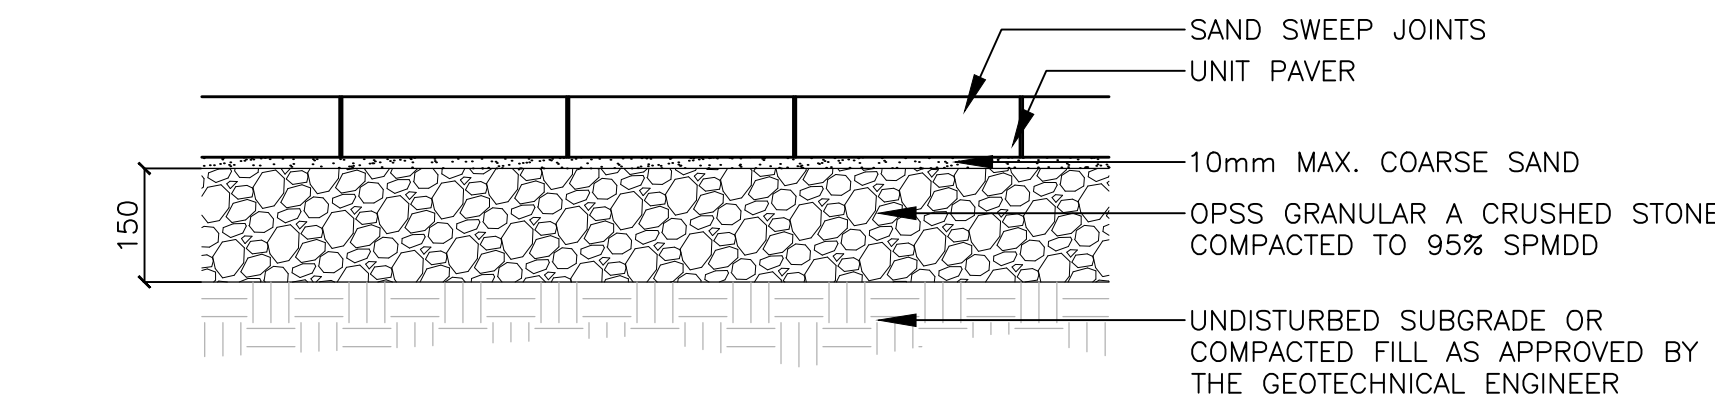


UNIT PAVING TYPE 1 NOTES:
- MELVILLE 80 UNIT PAVERS BY PERMACON
- SIZE 80 x 380 x LENGTH VARIES (190, 380, 570)
- NEWPORT GREY, LINEAR PATTERN
UNIT PAVING TYPE 2 NOTES:
- MELVILLE PLANK - LARGE UNIT PAVERS BY PERMACON
- SIZE 80 x 190 x LENGTH VARIES (300, 400, 500)
- RANGE SHADED GREY
- LINEAR PAVING PATTERN


UNIT PAVING Scale 1:10

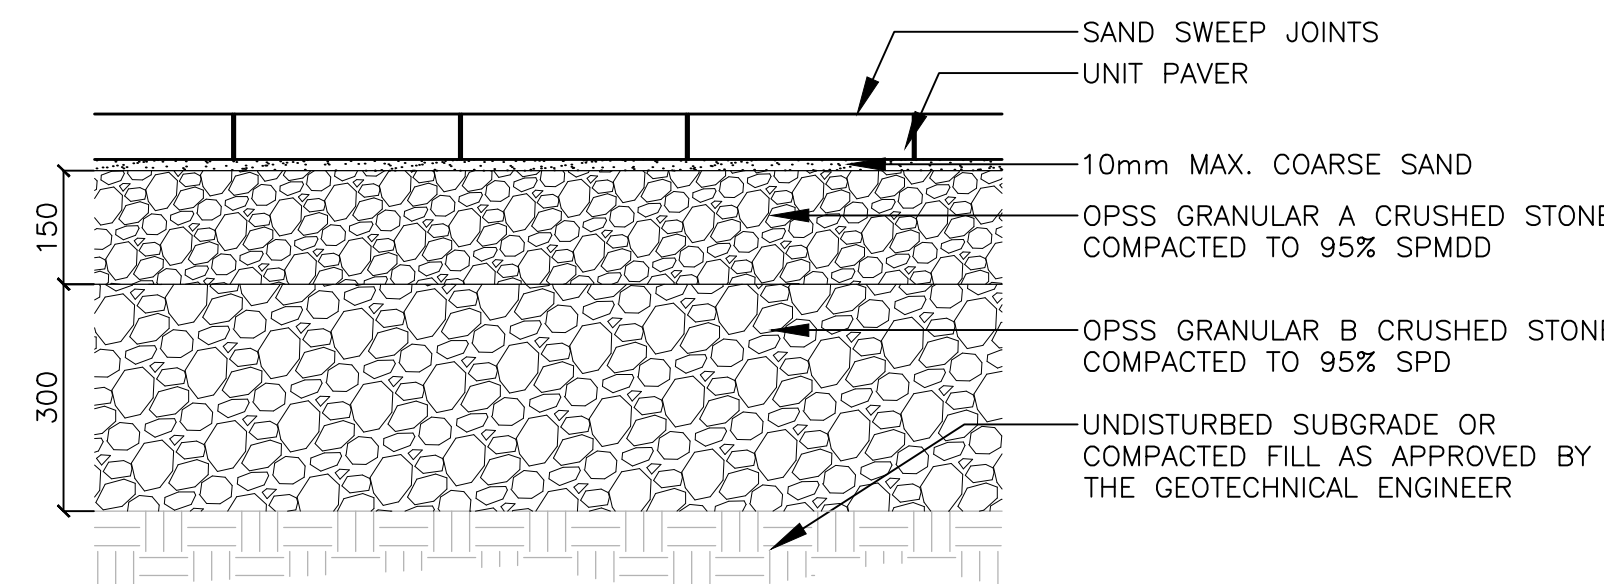


UNIT PAVING - VEHICULAR Scale 1:10

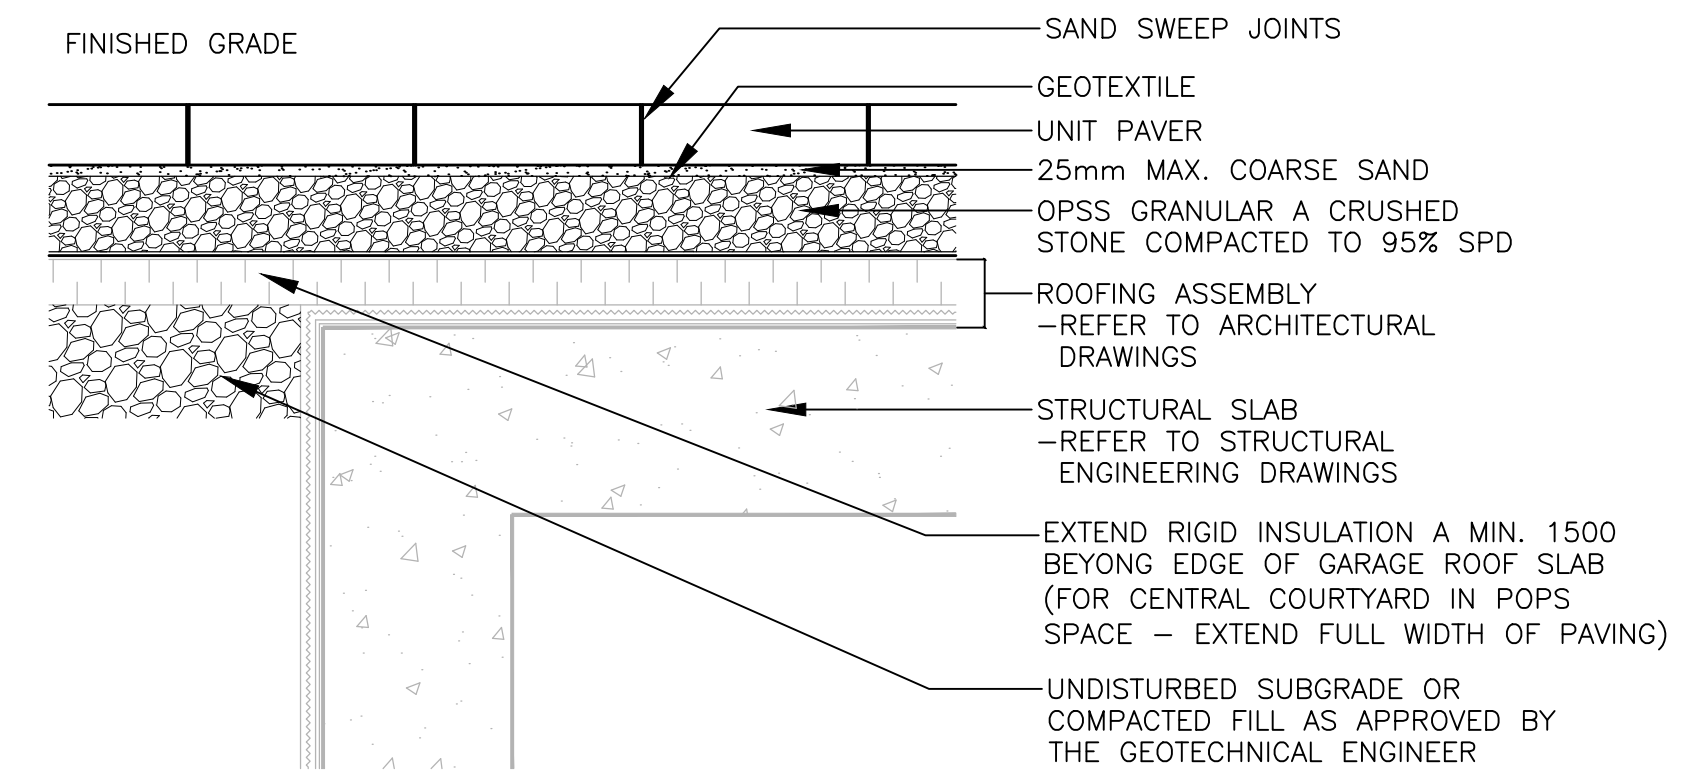


UNIT PAVING OVER ROOF DECK Scale 1:10

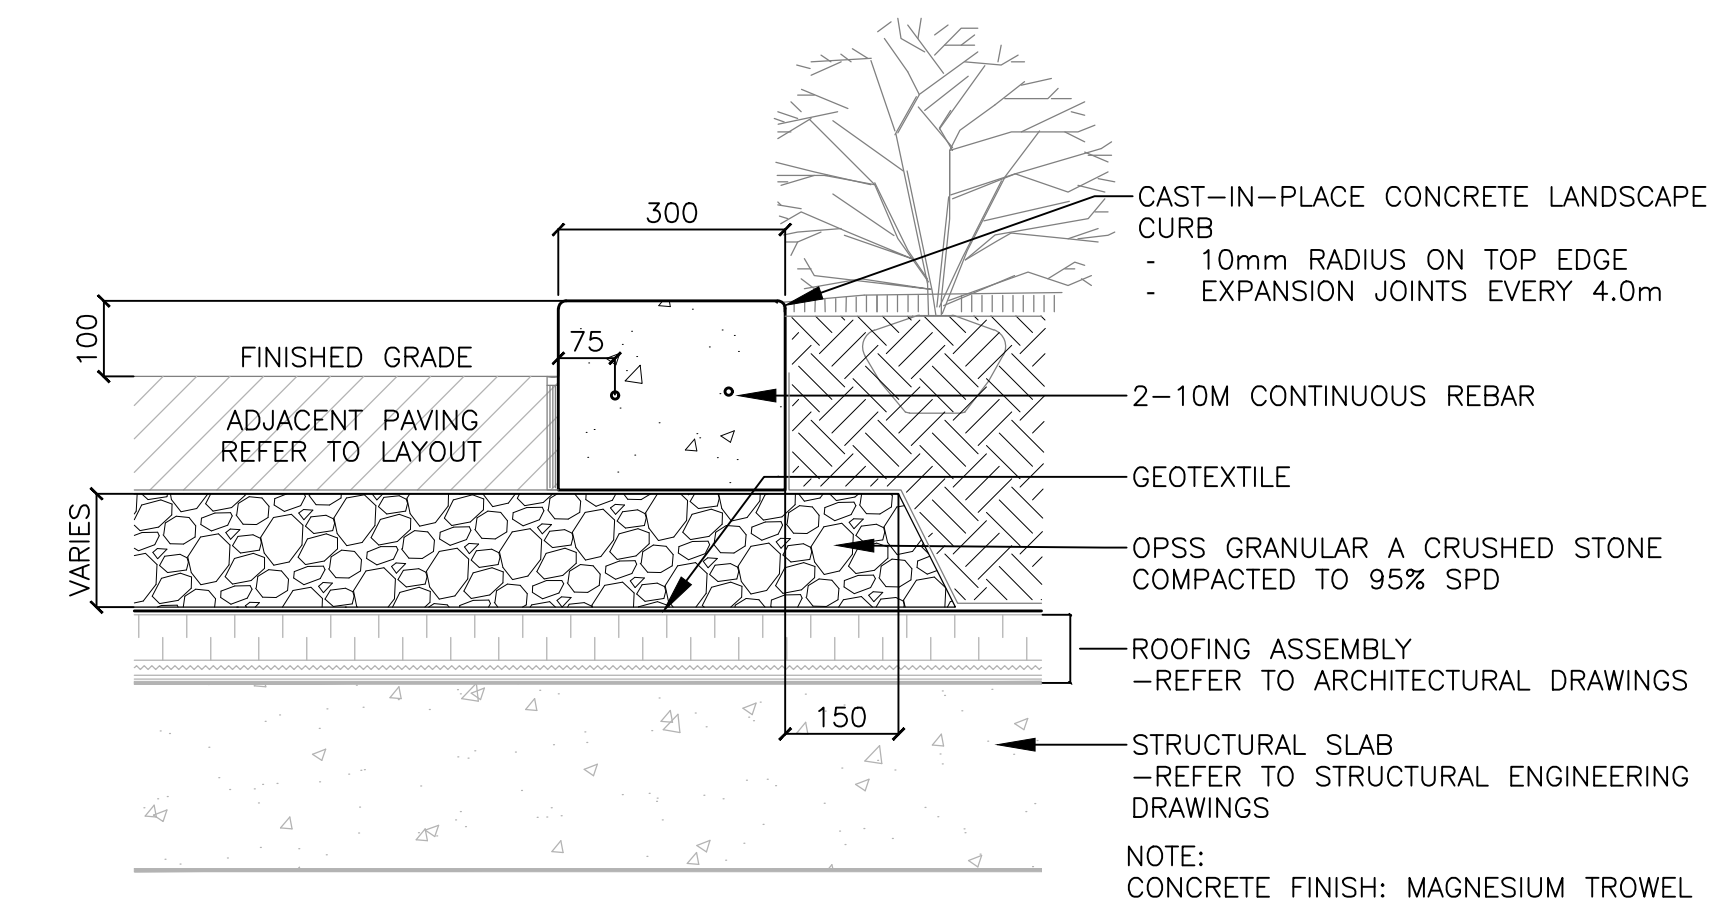


LANDSCAPE CURB Scale 1:10

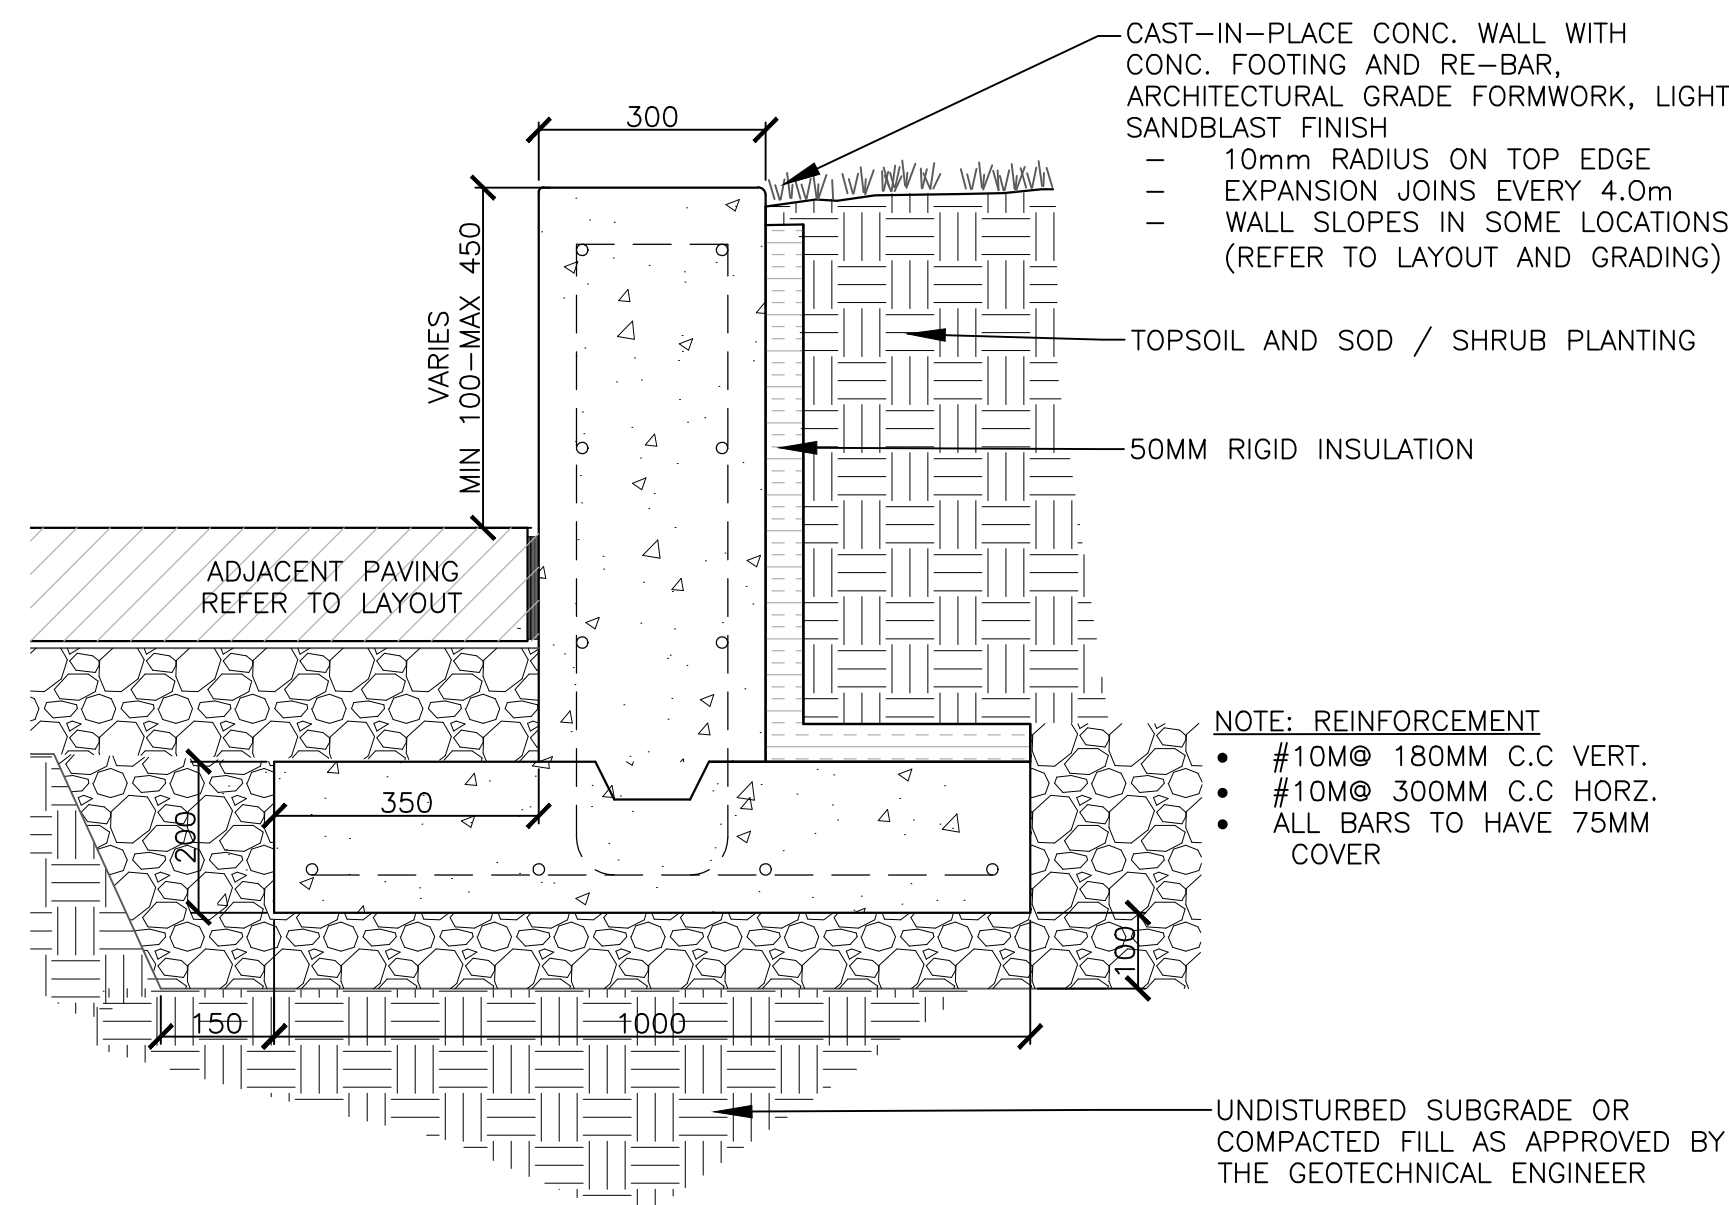


RETAINING WALL Scale 1:10

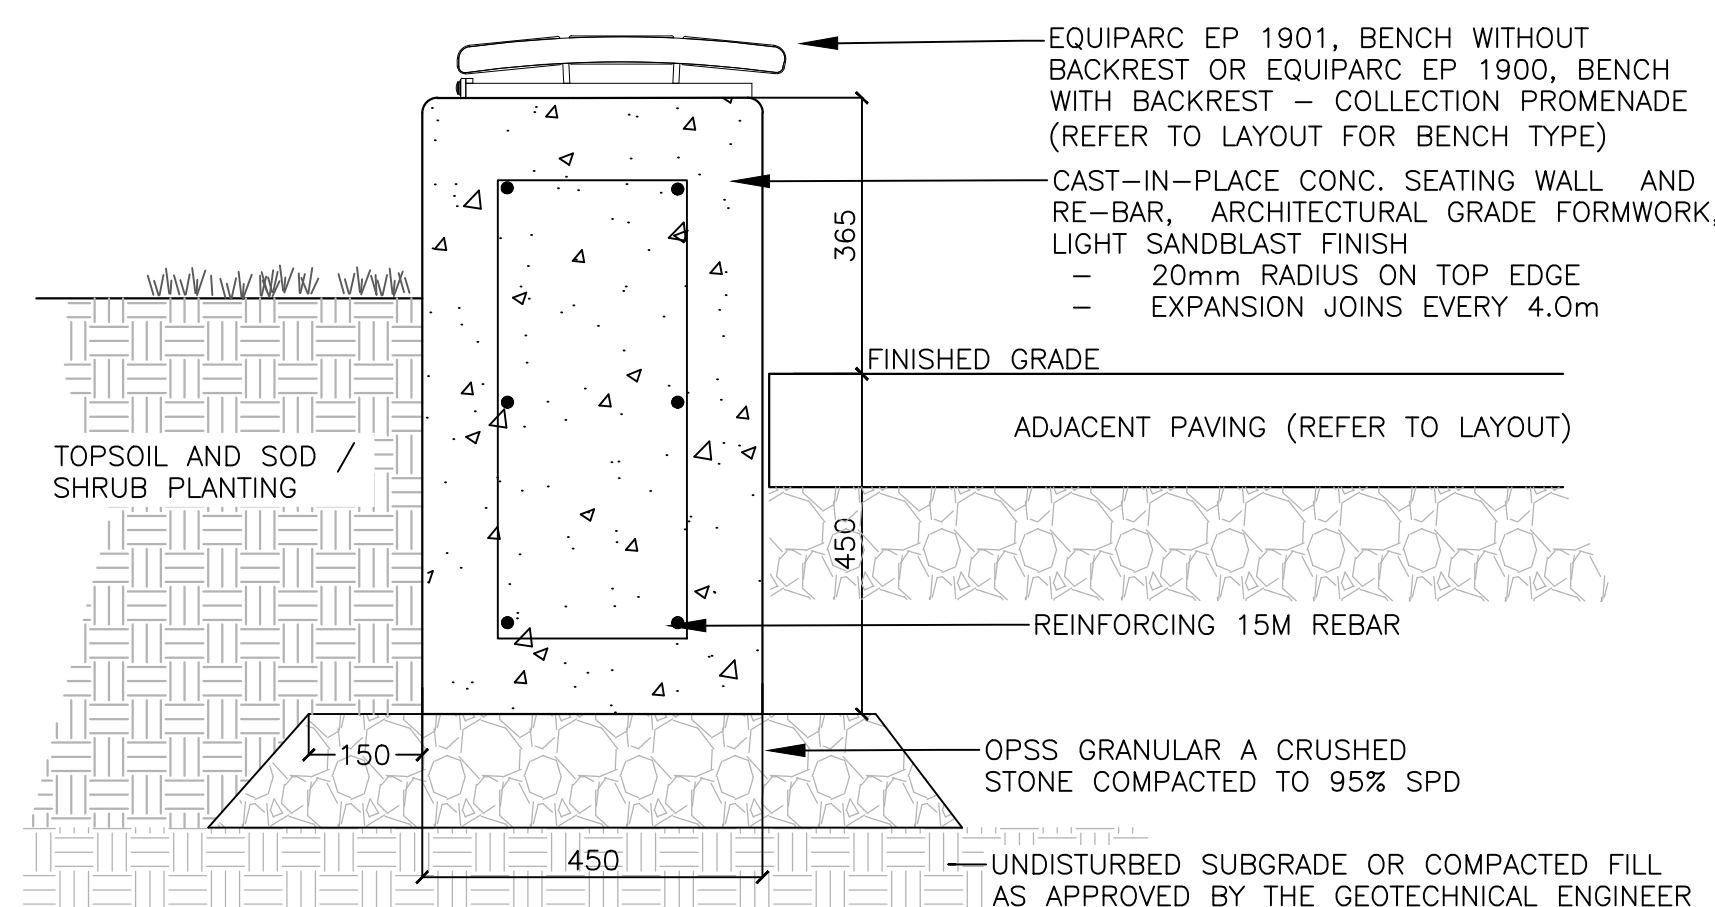


SEATING WALL Scale 1:10

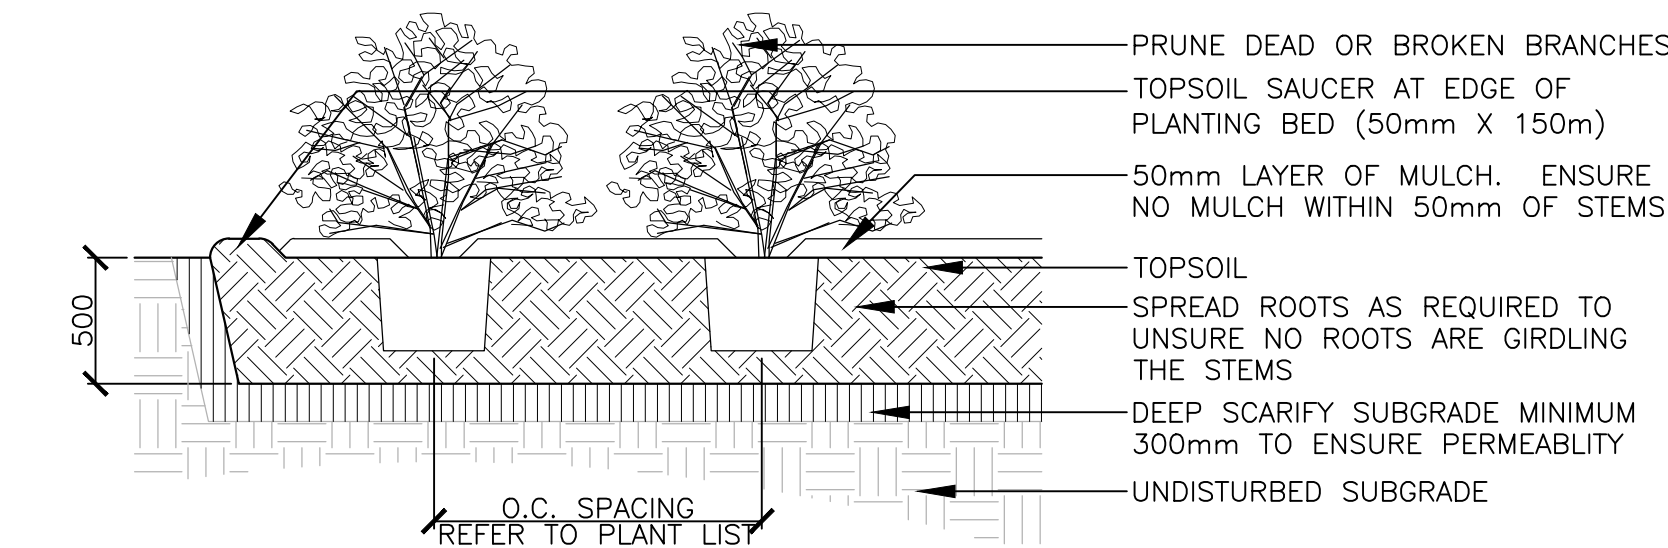

SHRUB PLANTING Scale 1:30

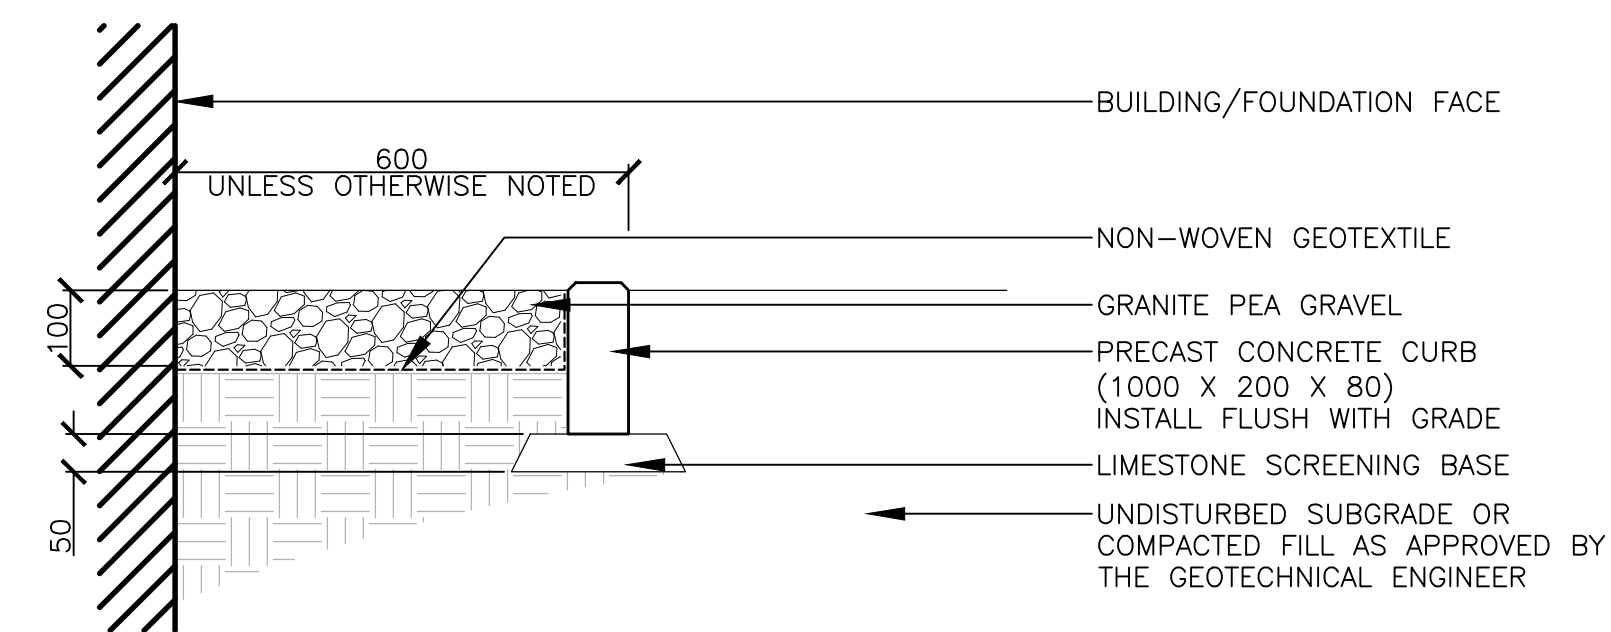

MAINTENANCE EDGE Scale 1:10

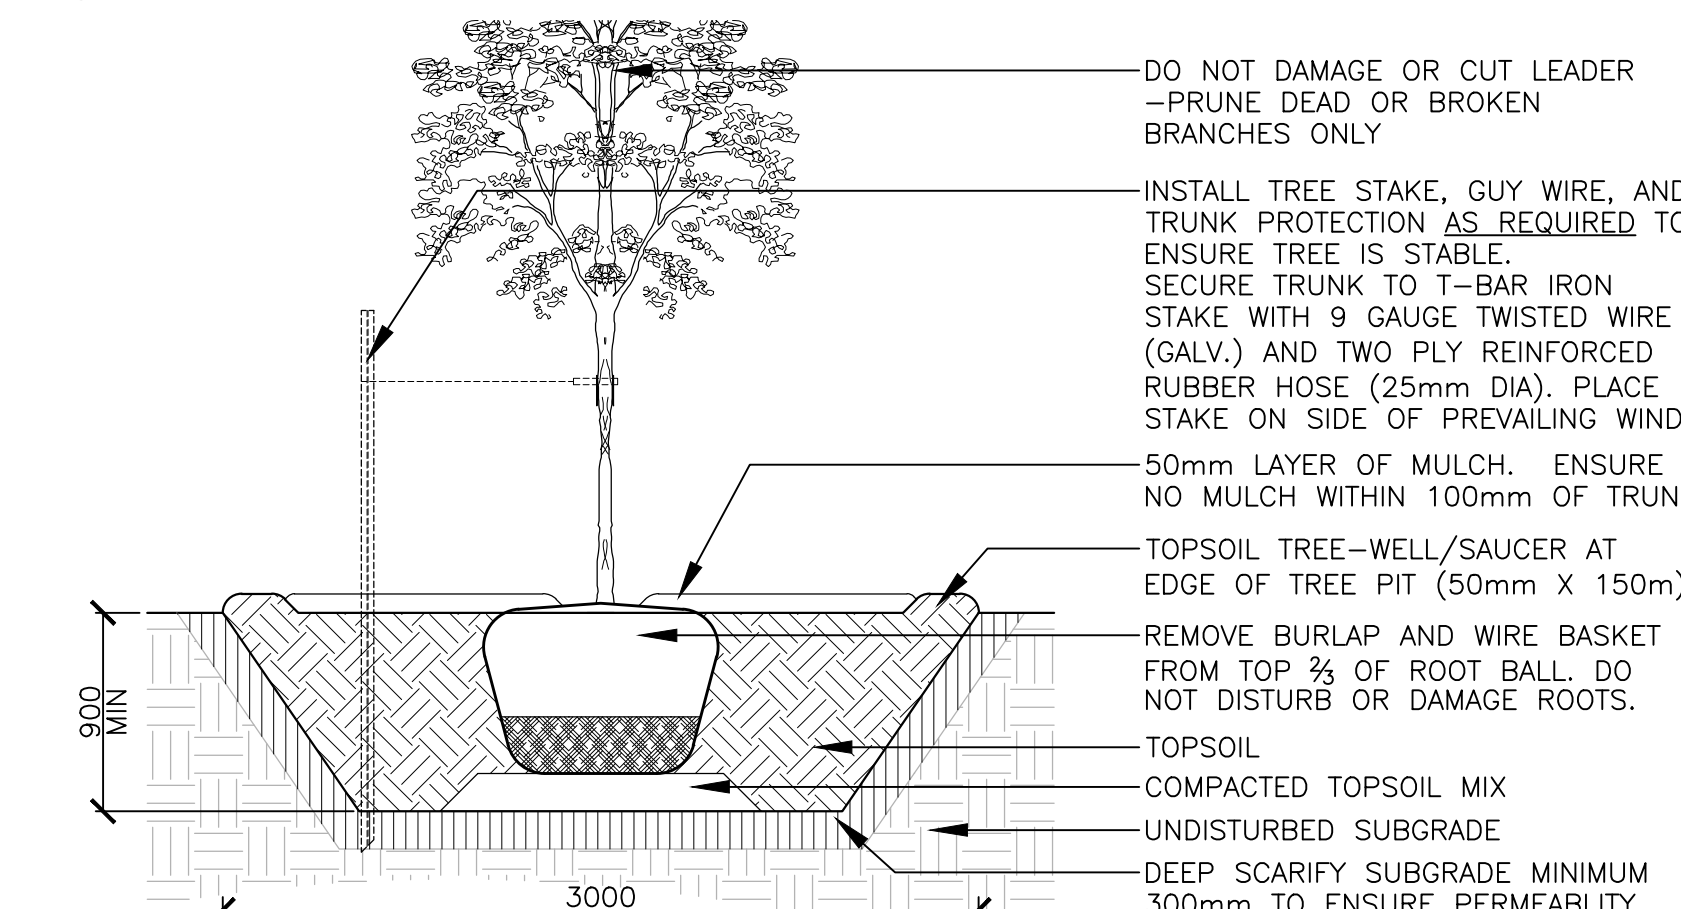

TREE PLANTING Scale 1:30

Key Plan

RIOCAN
REAL ESTATE INVESTMENT TRUST

1	ISSUED FOR SPA	09 11 2018
No.	Revision	Date

North: Stamp:

Landscape Architecture
Urban Design
Site Planning
Recreation and Park Planning
Project Management

319 McRae Avenue, Suite 502, Ottawa, Ontario, K1Z 0B9
Tel: (613) 729-4536

- All measurements in millimeters unless specified otherwise. Do not scale drawing. All drawings to be read in conjunction with written specifications.
- Copyright reserved. This drawing is the exclusive property of CSW Landscape Architects Ltd. and shall not be used without the consent thereof.
- This Drawing may not be used for construction until signed by the landscape architect. It is the responsibility of the contractor to:
 - check and verify all dimensions on site;
 - report all errors and/or omissions to the landscape architect;
 - comply with all pertinent codes and by-laws;
 - check and verify locations of all underground services with all local utilities prior to any digging.

Project:
**ELMVALE ACRES
REDEVELOPMENT - PH I**
OTTAWA, ONTARIO

Drawing:
**LANDSCAPE DETAILS
GROUND LEVEL**

Scale:	Date: SEPT 2018
Design By: SE	Drawn By: SE
Project Number: 1907-02	Sheet Number: L 2.0