


CLIENT:
404 Eden Ltd.
5689 Power Road, Ottawa, ON K1G 3N4

CIVIL ENGINEER:
T.L. MAK ENGINEERING CONSULTANTS LTD.
1455 Youville Dr, Orleans, ON K1C 6Z7

PLANNER & LANDSCAPE:
FOTENN Planning & Landscape
223 McLeod St, Ottawa, ON K2P 0Z8


NOISE CONSULTANTS:
SWALLOW Acoustic Consultants
366 Revus Ave #23, Mississauga, ON L5G 4S5

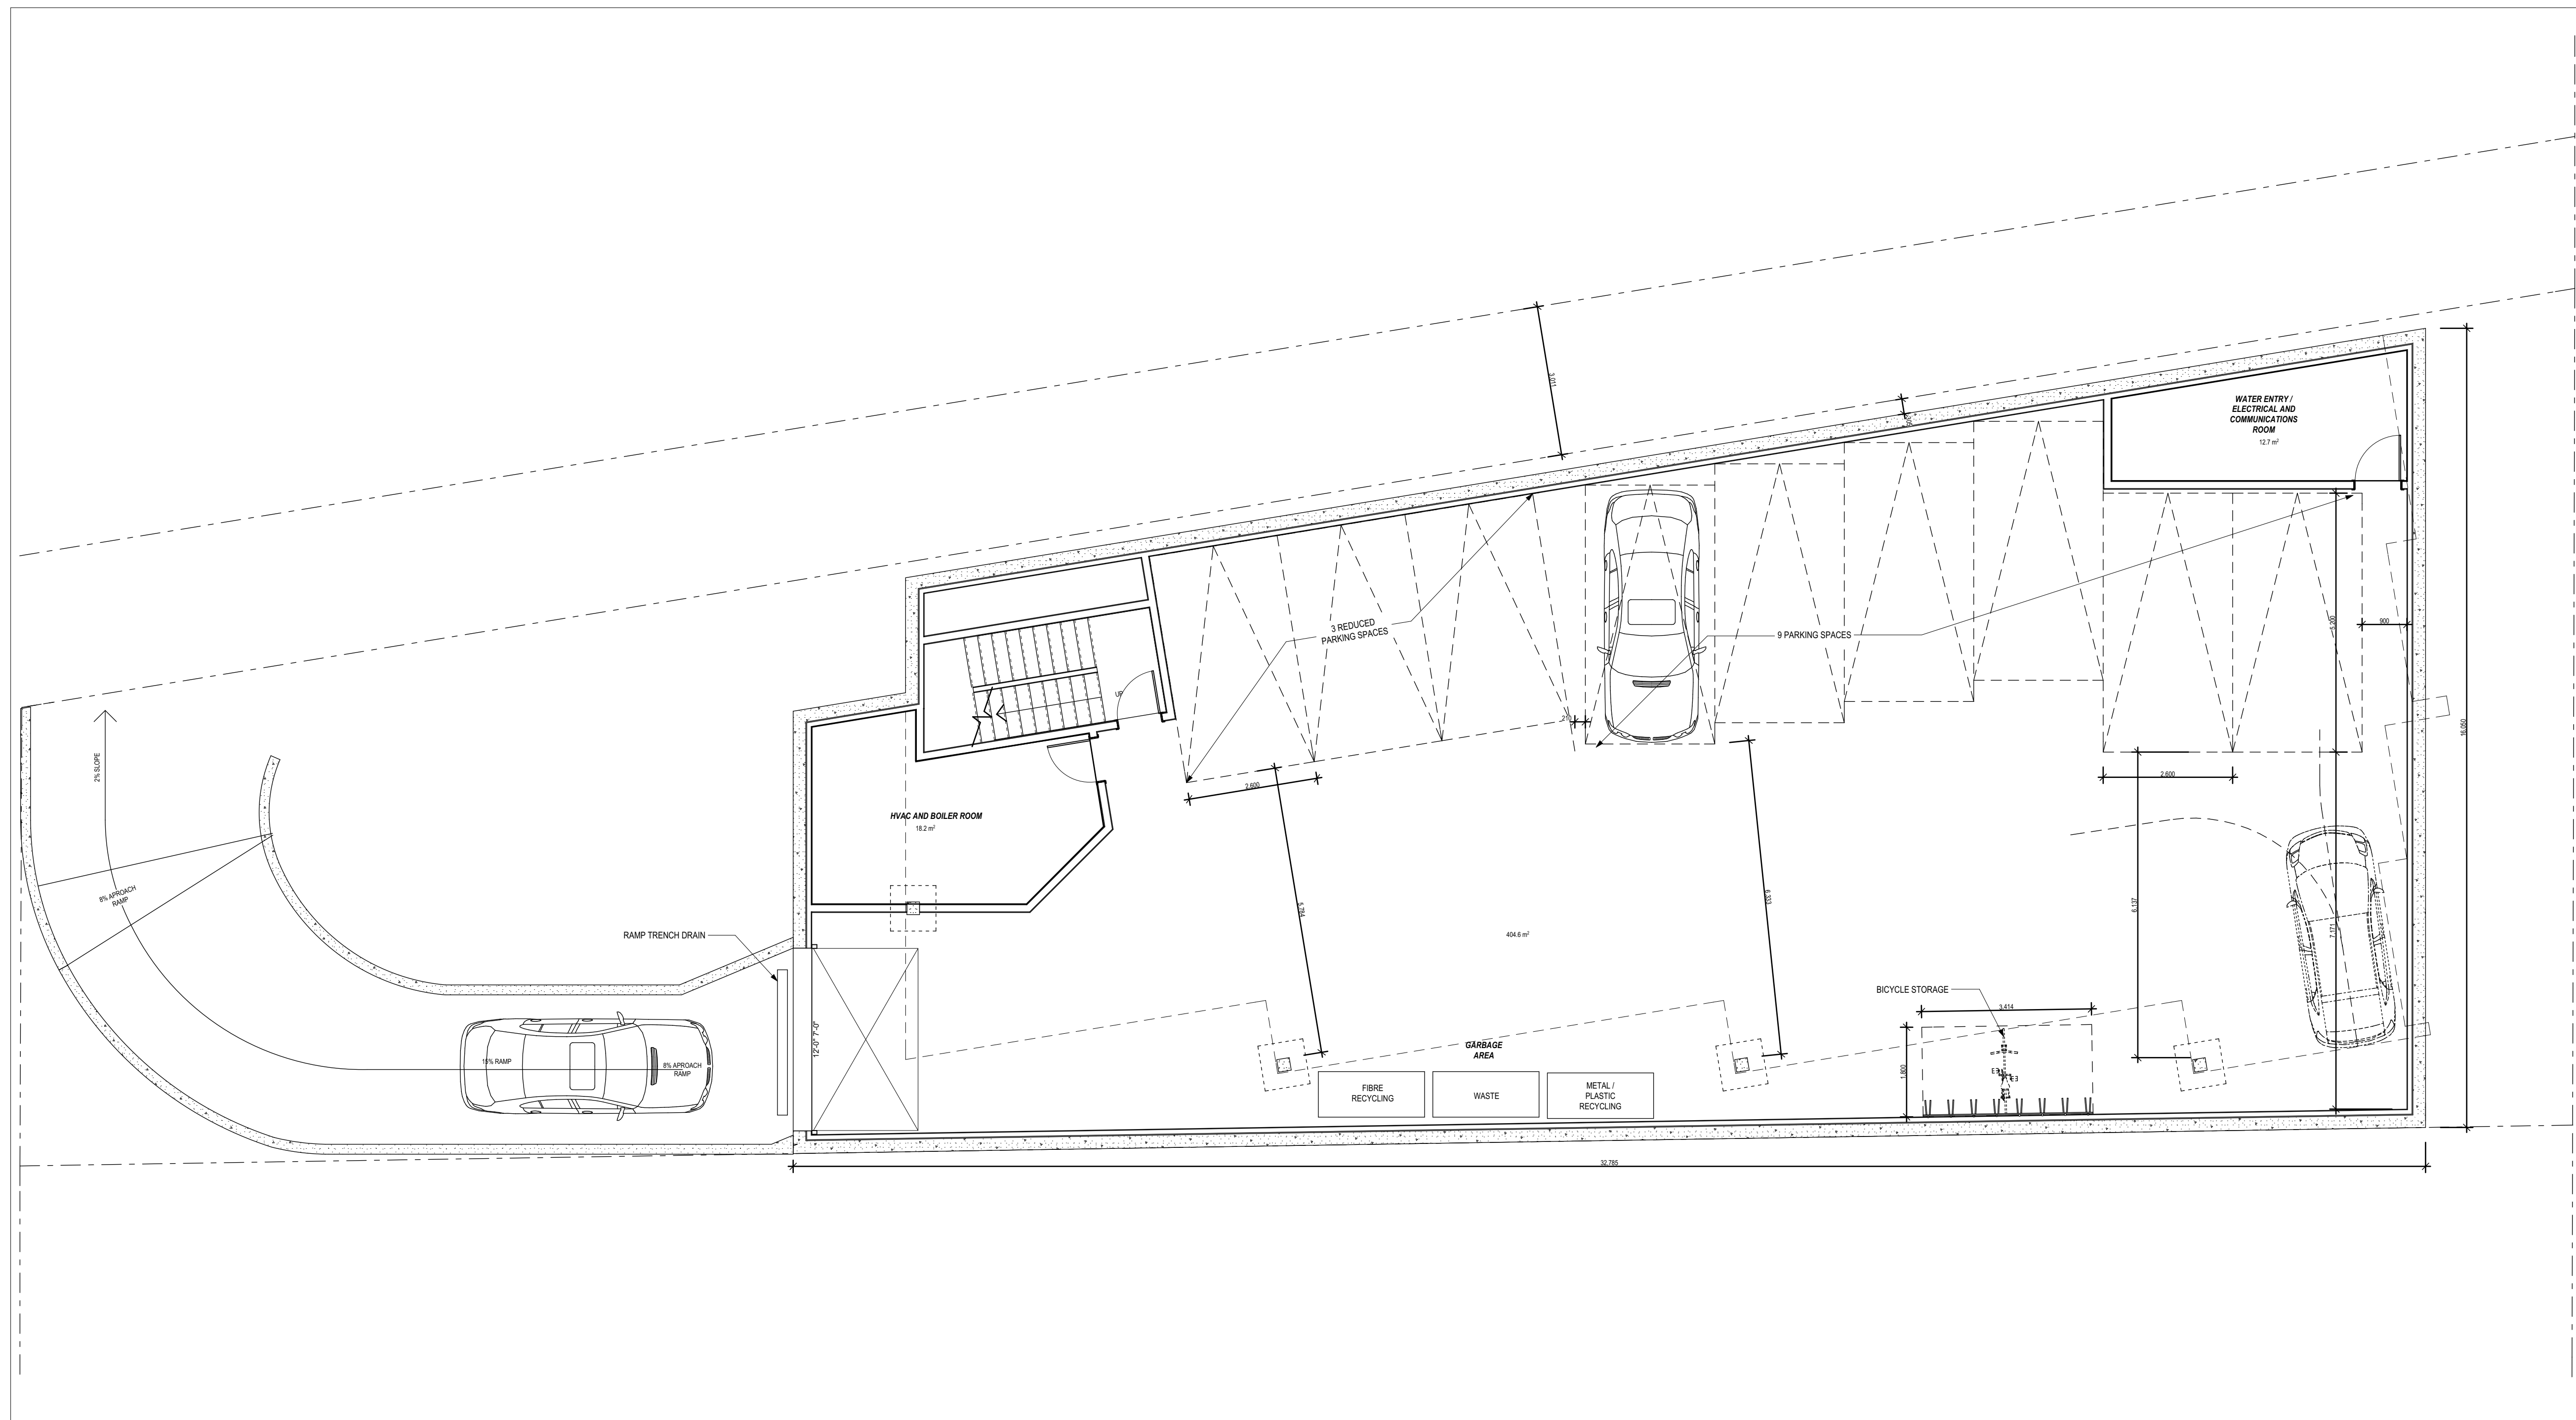

05	ISSUED FOR SITE PLAN CONTROL RESPONSE	2016-11-03
04	REVISED SITE PLAN	2016-09-16
03	ISSUED FOR COORDINATION	2016-07-18
02	ISSUED FOR SITE PLAN CONTROL	2016-04-06
01	ISSUED FOR COORDINATION	2016-02-16

DO NOT COPY. DO NOT SCALE DRAWINGS.
ALL DIMENSIONS TO BE CHECKED AND VERIFIED

NORTH:



PROJECT:

**MULTI-UNIT RESIDENTIAL
BUILDING**

04 EDEN AVENUE OTTAWA, ONTARIO
DRAWING:

BASEMENT FLOOR

DESIGNED BY: _____ APPROVED BY: _____

DRAWN BY:

DATE: JANUARY 2016 SCALE: AS SHOWN

RMA PROJECT NUMBER SHEET NUMBER:

15242 A-2.0