

LEGEND

WALL / FLOOR / ROOF ASSEMBLY

NOTES

- 1. & O.E.
- 2. DO NOT SCALE DRAWINGS
- 3. ALL DIMENSIONS TO BE VERIFIED ON SITE AND REPORT ANY ERRORS TO BUILDER.
- 4. CHECKS IN FOUNDATION TO BE CONFIRMED ON SITE BY BUILDER BEFORE POURING OF CONCRETE FOUNDATION WALLS.
- 5. MECHANICAL & ELECTRICAL SHALL CONFORM TO PROVINCIAL & MUNICIPAL CODES & BY-LAWS.
- 6. CHECK AND VERIFY ALL MATERIALS & FINISHES WITH THE ARCHITECT & CO-ORDINATE WITH SITE FOREMAN.
- 7. CHECK WITH MANUFACTURER FOR EXACT ROUGH OPENING REQUIREMENTS FOR ALL DOORS & WINDOWS
- 8. DIMENSIONS FOR WALLS ARE TAKEN FROM CENTERLINE OF PARTITION WALLS, EXTERIOR FACE OF EXT. WALLS, AND/OR FACE OF CONCRETE AND CONCRETE BLOCK WALLS.
- 9. ALL MATERIALS & CONSTRUCTION TO CONFORM TO 2006 O.B.C. OR ALL REVISIONS.
- 10. ALL AREA CALCULATIONS ARE DETERMINED FROM OUTSIDE SURFACE OF EXTERIOR WALLS, CENTERLINE OF PARTITION WALLS BETWEEN UNITS AND EXTERIOR SURFACE OF OTHER ENCLOSING WALLS AS PER BOMA STANDARDS.
- 11. THIS DRAWING SHALL NOT BE USED FOR CONSTRUCTION PURPOSES UNLESS SIGNED AND SEALED BY THE ARCHITECT.

10	SEP 23/13	BLDG. HT. BASEMENT LEVEL REVISED
9	APR 21/13	ACCESS TO ROOF DECK RAMP TO BASE.
8	MAR 18/13	ISSUED FOR BUILDING PERMIT
7	FEB 24/13	ISSUED FOR REVIEW
6	FEB 11/13	ISSUED FOR REVIEW
5	JAN 15/13	ISSUED FOR REVIEW
4	NOV 7/12	ELEVATION REVISED
3	MAY 13/12	WINDOWS & EXIT DOOR RE-LOCATED
2	AUG 9/11	BUILDING RE-DESIGN
1	MAY 9/11	ISSUED FOR PRELIM. REVIEW
NO	DATE	REVISION
DO NOT SCALE THIS DRAWINGS - READ DIMENSIONS ONLY		

THIS DRAWING SHALL NOT BE USED FOR CONSTRUCTION PURPOSES UNLESS SIGNED BY THE ARCHITECT

Client:


PHOENIX HOMES
18 BENTLEY AVENUE
OTTAWA, ONT. K2E8T8
TEL: 723-8227 FAX: 723-2235

PROJECT
**POINTE WEST
APARTMENT BUILDING
GREENBANK AND CRAIG HEINRY
OTTAWA, ON**

DRAWING NAME
ELEVATIONS

DRAWN BY RDB
DATE NOV. 9, 2009
SCALE 1 : 100
JOB NO. 959
DRAWING NO. **A9**

MORRIS MELAMED
architect - ottawa
(613) 727-7400 FAX (613) 727-7334

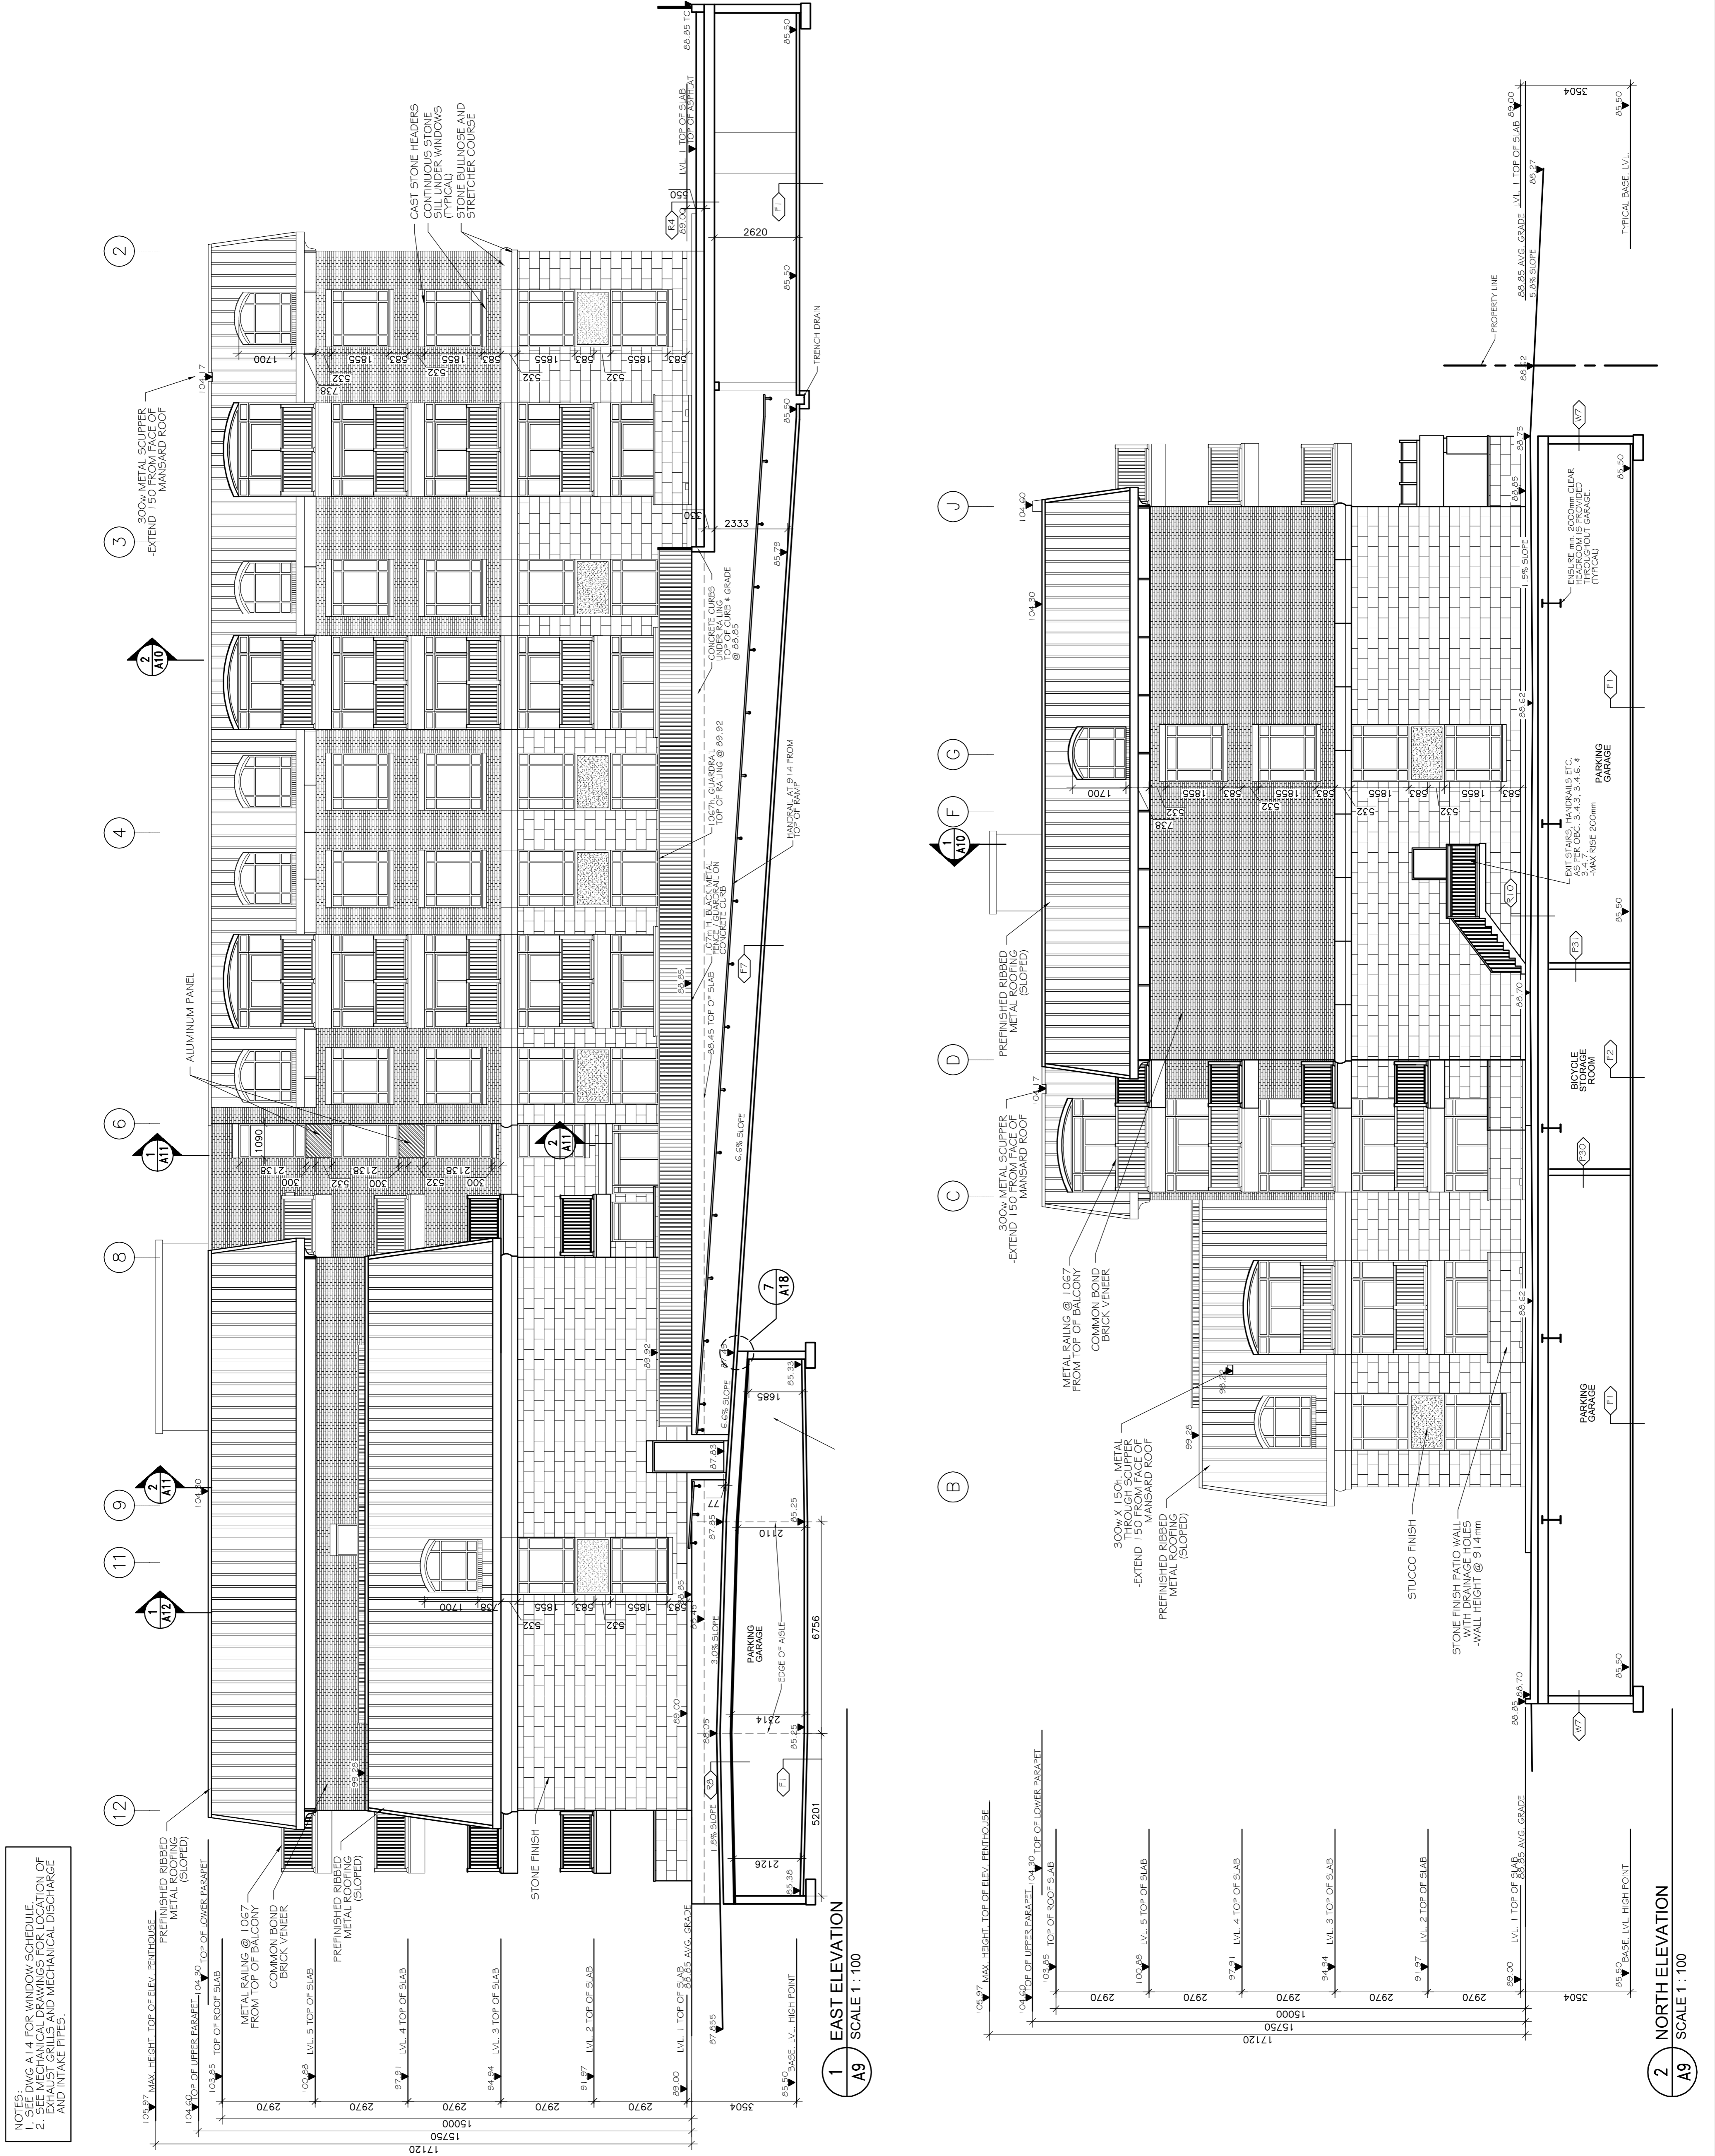

1 EAST ELEVATION
SCALE 1 : 100

2 NORTH ELEVATION
SCALE 1 : 100