

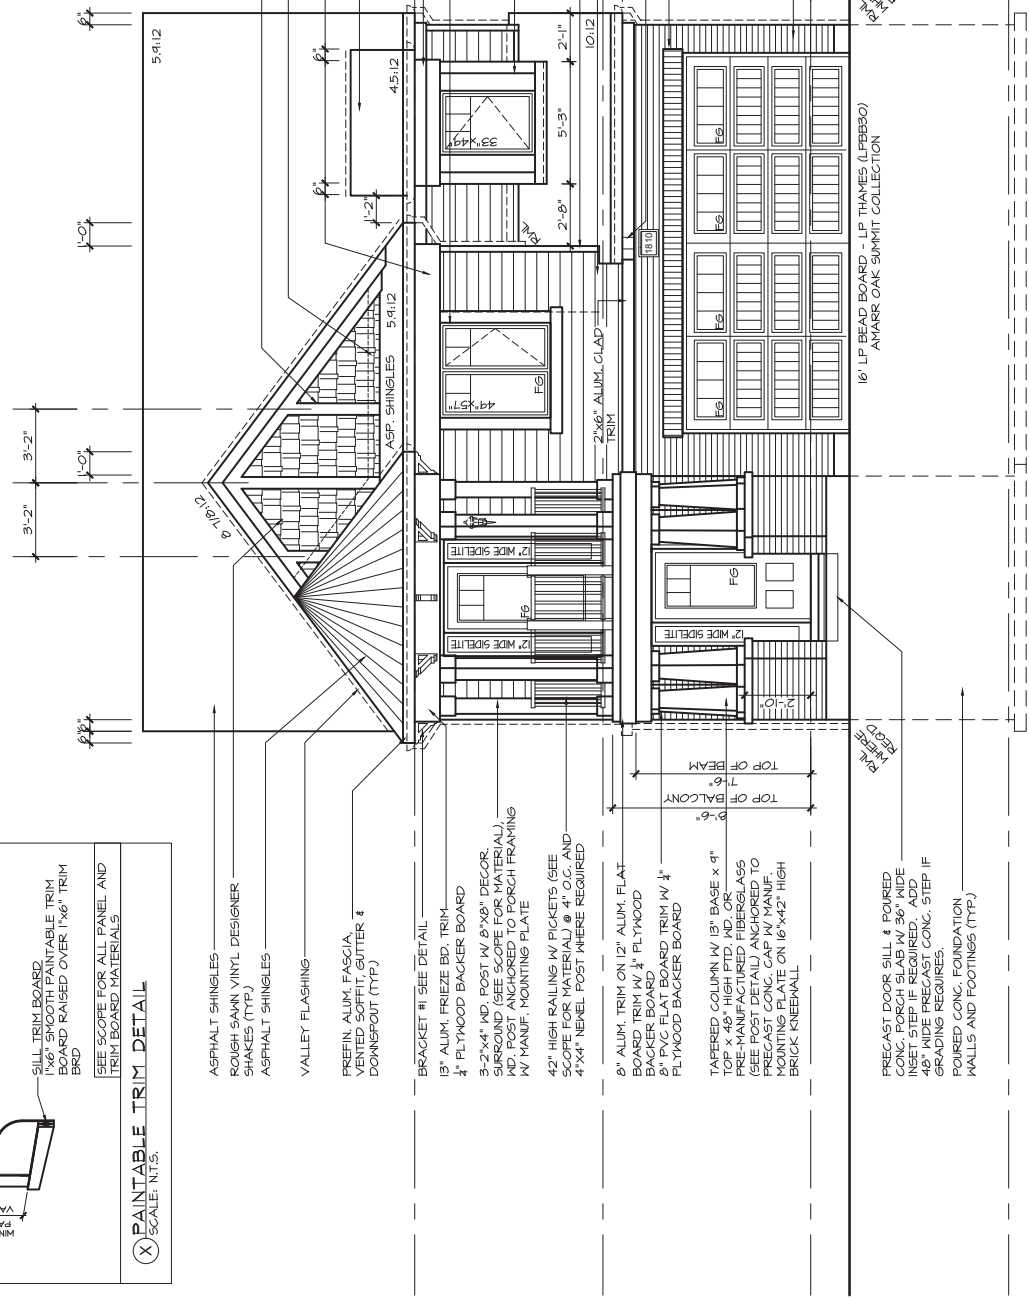


WALL TO WINDOW RATIO		
ELEVATION	WALL AREA SQ. FT.	WINDOW %
FRONT	556.89	65.07
LEFT SIDE	885.11	83.26
RIGHT SIDE	885.11	24.52
REAR	556.89	141.91
TOTAL	2884.00	314.76
ELEVATION		
FRONT	51.74	6.05
LEFT SIDE	82.23	7.74
RIGHT SIDE	82.23	2.28
REAR	51.74	13.18
TOTAL	267.93	29.24

ROOF CR
N.T.S.

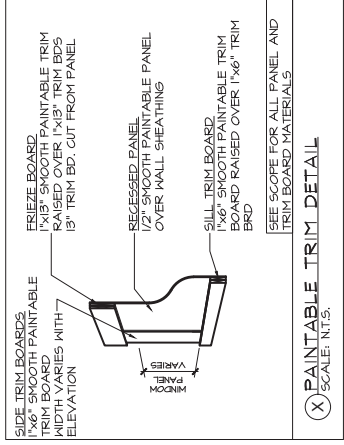

FRONT ELEVATION 'CR'

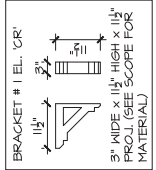

Q4 ARCHITECTS INC
2171 Avenue Road
Suite 302, Toronto ON
M5M 4B4
T: 416.322.6334
F: 416.322.7294
E: info@q4architects.com



Issued / Revision Chart		
No.	Description	Date
1	REVISE STARTS TO 10' TREAD	23.02.16
2	REVISE AS PER CLIENT COMMENTS	14.06.16
3	REVISED AS PER CLIENT COMMENTS	27.04.16
4	REVISED POWDER ROOM WALL	20.04.16
5	ISSUED FOR PERMIT	11.11.15
6	REVISE BASEMENT STRUCTURE	16.12.15

FRONT ELEVATION

OTTAWA, ONTARIO


MATTAMY

A36E

THE VALLEYFIELD-2019
ELEVATION 'CR'

Project No. 18004
Scale 3/16" = 1'-0"
Drawn By SG/SS
Checked By MB

Q4 Architects Inc. retains the copyright in all drawings, plans, sketches, and all digital information. They may not be copied or used for any other project or purposes or distributed without the written consent of Q4 Architects Inc.
The contractor / builder must verify all dimensions on the job and report any with the work. Drawings are NOT to be scaled. All drawings and specifications are in metric units (SI) unless otherwise noted. The copyright property of the designer and must be returned upon request.

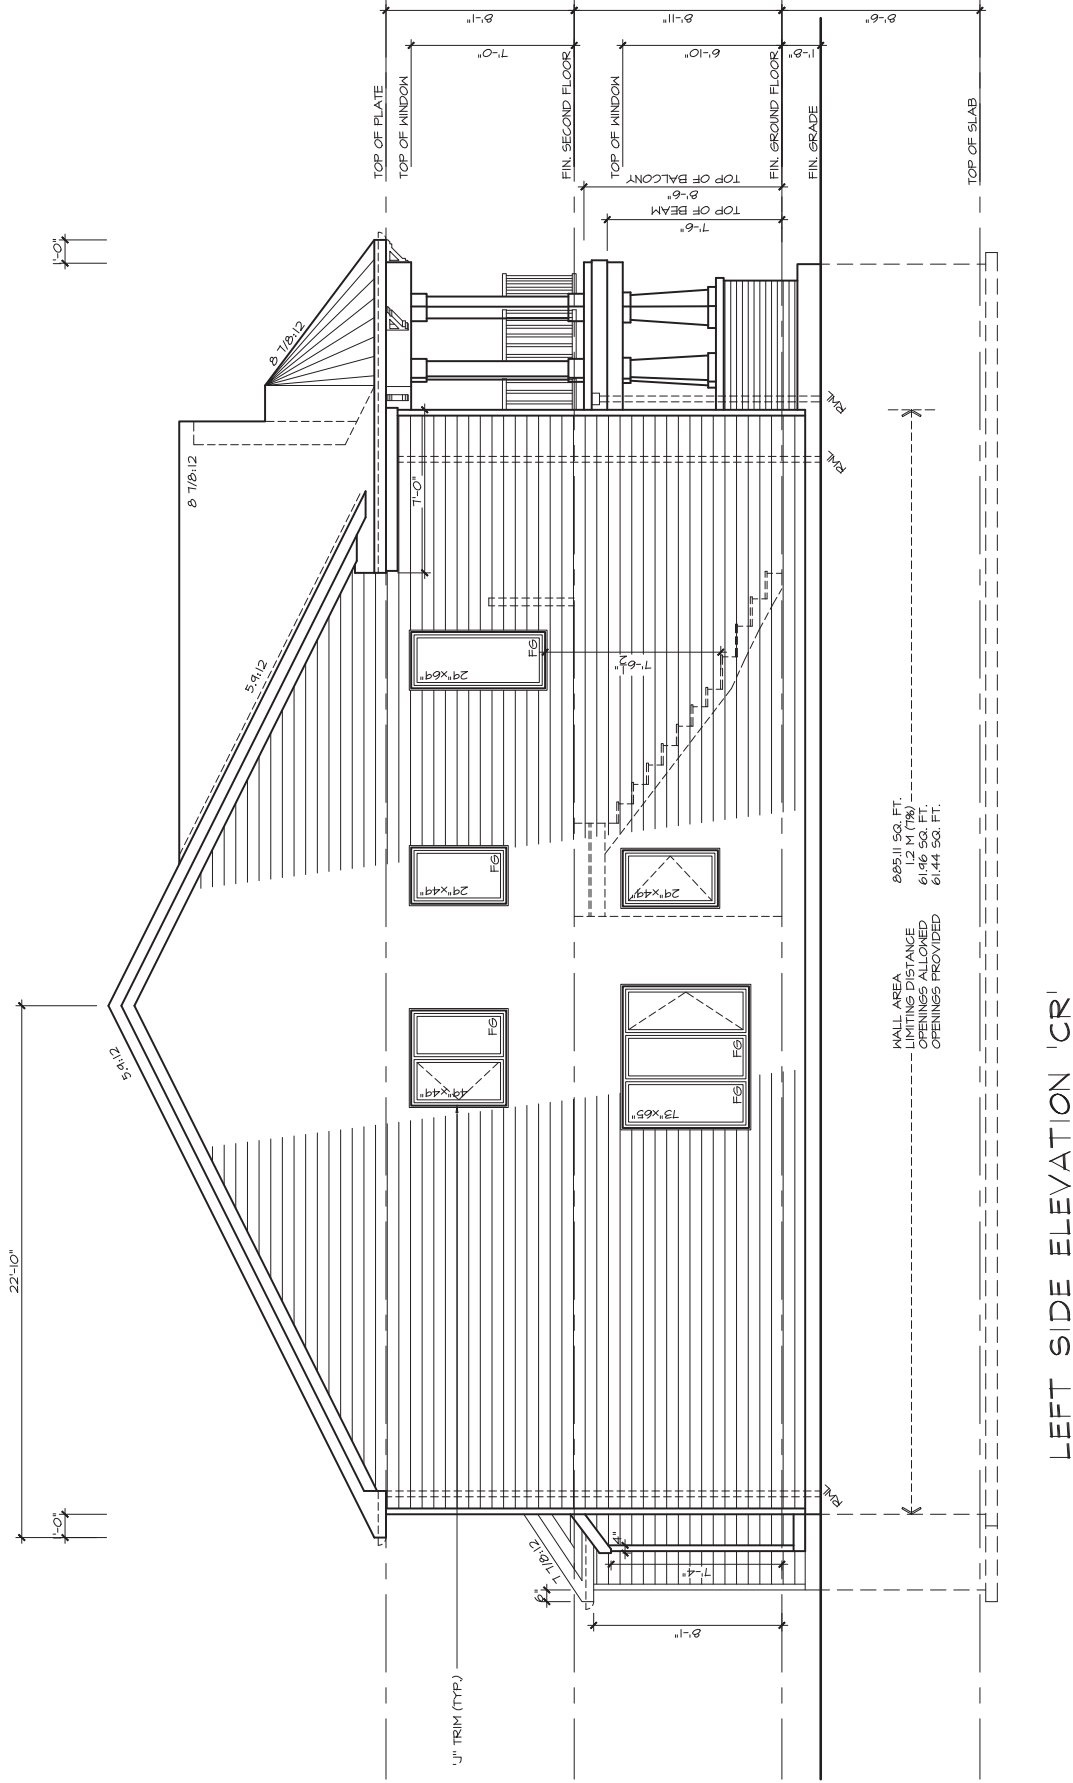

Q4 ARCHITECTS INC
 2171 Avenue Road
 Suite 302, Toronto ON
 M5M 4B4
 T: 416.322.6334
 F: 416.322.7294
 E: info@q4architects.com



Q4 Architects Inc. retains the copyright in all drawings, plans, sketches, and all digital information. They may not be copied or used for any other project or purposes or distributed without the written consent of Q4 Architects Inc.

The contractor / builder must verify all dimensions on the job and report any with the work. Drawings are NOT to be scaled. All drawings and specifications are instruments of service and the copyright property of the designer and must be returned upon request.

Issued / Revision Chart		
No.	Description	Date
6	REVISE BASEMENT STRUCTURE	18.12.18 CP
5	ISSUED FOR PERMIT	11.11.18 CP
4	REVISED POWDER ROOM WALL	20.04.18 MB
3	REVISED AS PER CLIENT COMMENTS	27.04.18 JN
2	REVISED AS PER CLIENT COMMENTS	14.06.18 HS
1	REVISE STAIRS TO 10' TREAD	23.02.18 CP


LEFT SIDE ELEVATION

OTTAWA, ONTARIO

MATTAMY

A36E
 THE VALLEYFIELD-2019
 ELEVATION 'CR'

Project No. 18004
 Scale 3/16" = 1'-0"
 Drawn By SG/SS
 Checked By MB

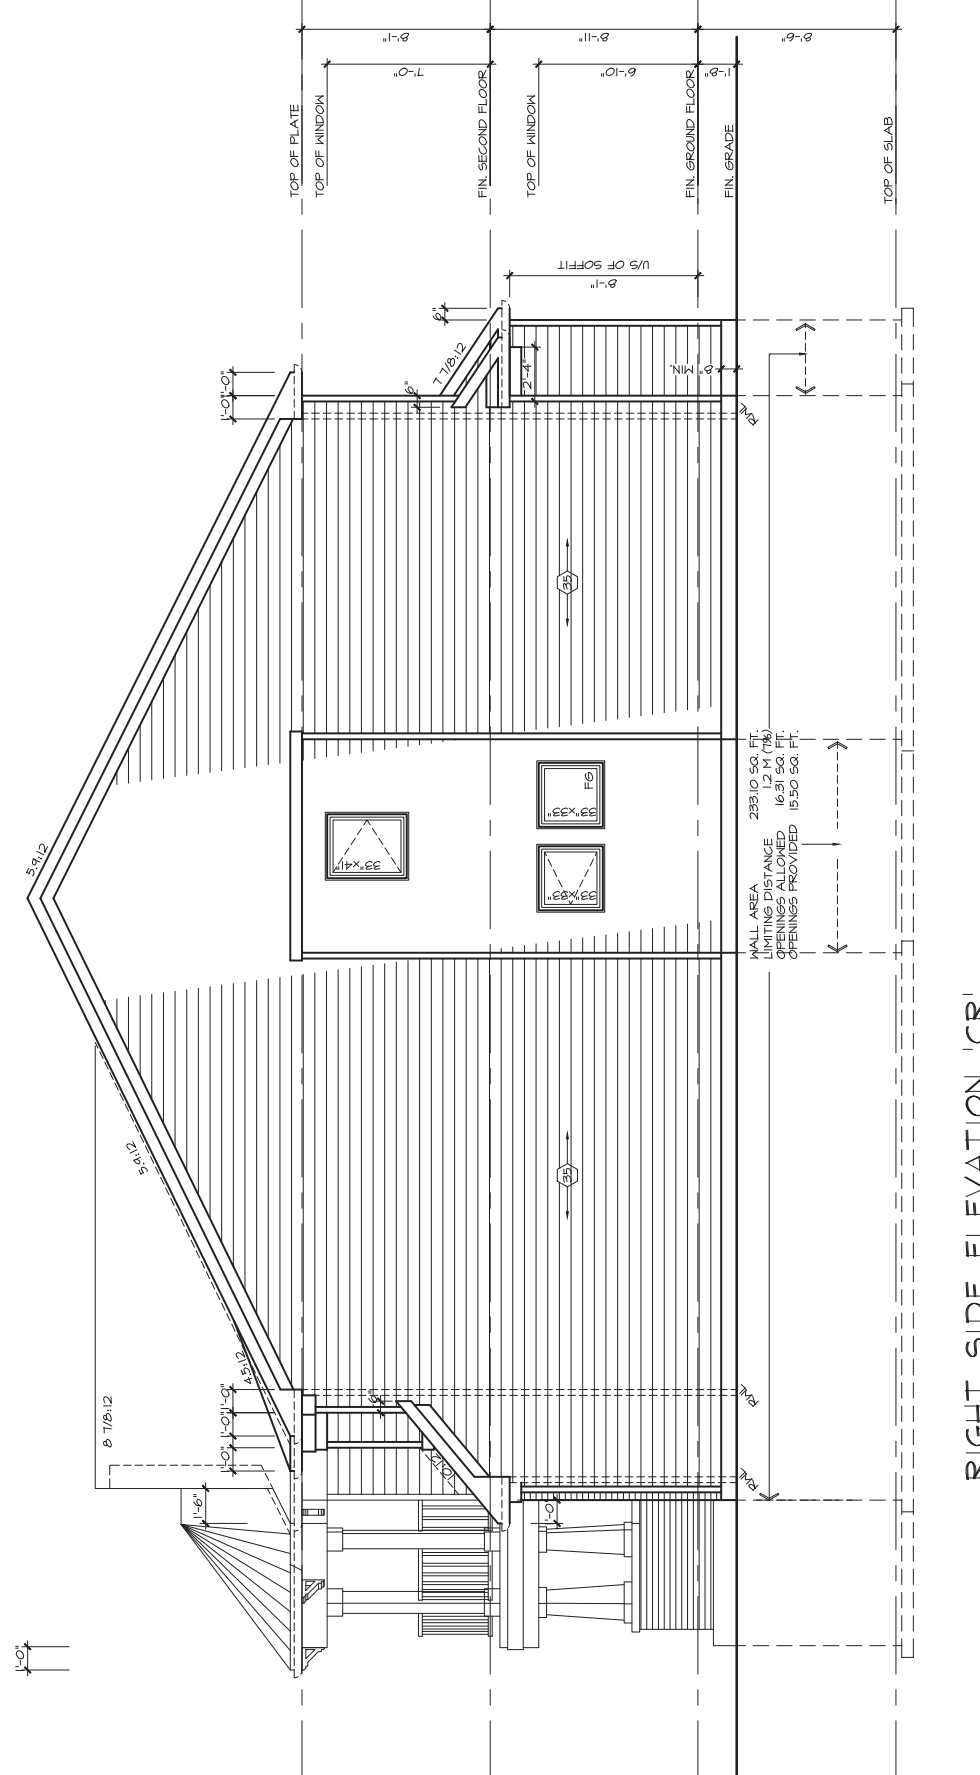

RIGHT SIDE ELEVATION 'CR'



Q4 ARCHITECTS INC
 2171 Avenue Road
 Suite 302, Toronto ON
 M5M 4B4
 T: 416.322.6334
 F: 416.322.7294
 E: info@q4architects.com



Q4 Architects Inc. retains the copyright in all drawings, plans, sketches, and all digital information. They may not be copied or used for any other project or purposes or distributed without the written consent of Q4 Architects Inc.
 The contractor / builder must verify all dimensions on the job and report an with the work. Drawings are NOT to be scaled. All drawings and specifications are instruments of service and the copyright property of the designer and must be returned upon request.


Issued / Revision Chart		
No.	Description	Date
6	REVISE BASEMENT STRUCTURE	18.12.18 CP
5	ISSUED FOR PERMIT	11.11.18 CP
4	REVISED POWDER ROOM WALL	20.04.18 MB
3	REVISED AS PER CLIENT COMMENTS	27.04.18 JN
2	REVISE AS PER CLIENT COMMENTS	14.06.18 HS
1	REVISE STAIRS TO 10' TREAD	23.02.18 CP

RIGHT SIDE ELEVATION
 OTTAWA, ONTARIO
MATTAMY

A36E
 THE VALLEYFIELD-2019
 ELEVATION 'CR'

Project No. 18004
 Scale 3/16" = 1'-0"
 Drawn By SG/SS
 Checked By MB

NOTE: ROOF VENTS ARE ASSUMED TO PROVIDE 144 SQ. INCHES OF VENTILATION AREA MINIMUM (NO LESS THAN 25% OF THE AREA OF THE ROOF). THE MINIMUM CLEARANCE FROM THE ROOF SPACE AND NOT LESS THAN 50% VENTILATION AT EAVES)

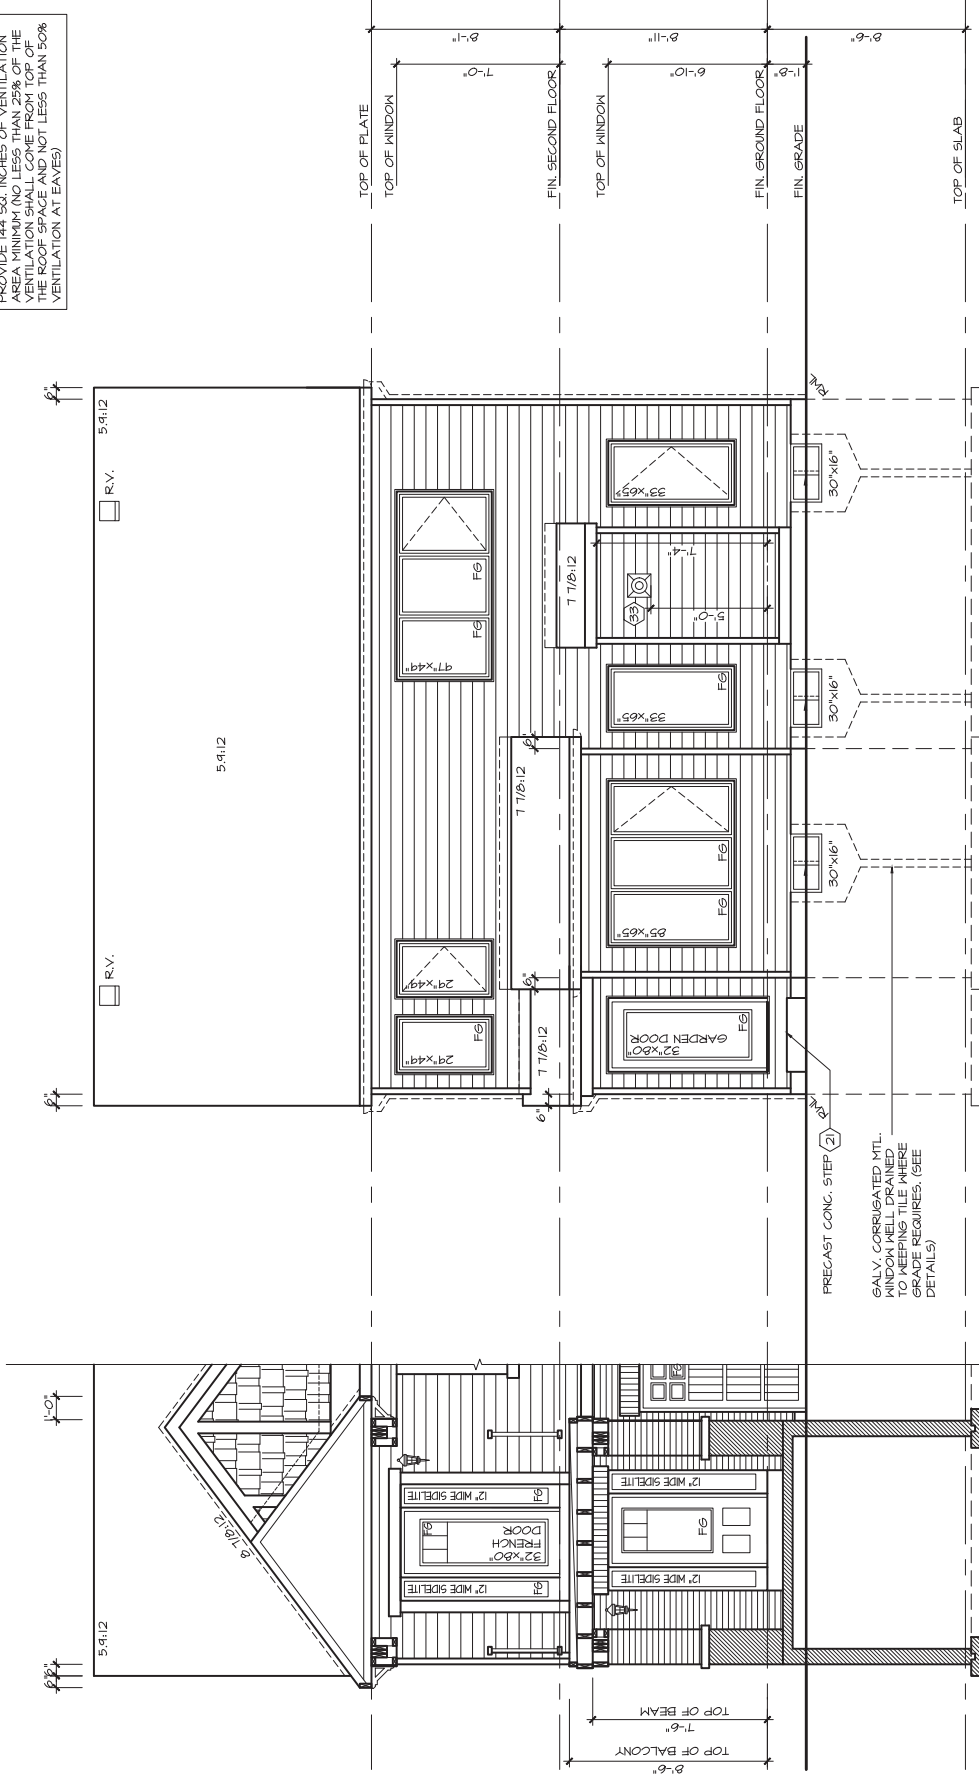

REAR ELEVATION 'CR'

PORCH ELEV. 'CR'



Q4 ARCHITECTS INC
 2171 Avenue Road
 Suite 302, Toronto ON
 M5M 4B4
 T. 416.322.6334
 F. 416.322.7294
 E. info@q4architects.com



Issued / Revision Chart		
No.	Description	Date
1	REVISE STAIRS TO 10' TREAD	23.02.19
2	REVISE AS PER CLIENT COMMENTS	14.06.19
3	REVISED AS PER CLIENT COMMENTS	07.04.19
4	REVISED POWER ROOM WALL	20.04.19
5	ISSUED FOR PERMIT	11.11.18
6	REVISE BASEMENT STRUCTURE	18.12.18

REAR ELEVATION

OTTAWA, ONTARIO

MATTAMY

A36E

THE VALLEYFIELD-2019
 ELEVATION 'CR'

Project No. 18004
 Scale 3/16" = 1'-0"
 Drawn By SG/SS
 Checked By MB

Q4 Architects Inc. retains the copyright in all drawings, plans, sketches, and all digital information. They may not be copied or used for any other project or purposes or distributed without the written consent of Q4 Architects Inc.
 The contractor / builder must verify all dimensions on the job and report any with the work. Drawings are NOT to be scaled. All drawings and specifications are instruments of service and the copyright property of the designer and must be returned upon request.