



LEGEND

- PROPERTY LINE
- SANITARY MH NUMBER
- PROPOSED SANITARY MH/SEWER
- STORM MH NUMBER
- PROPOSED STORM MH/SEWER
- PROPOSED WATERMAIN
- OUTSIDE PROPOSED DEVELOPMENT

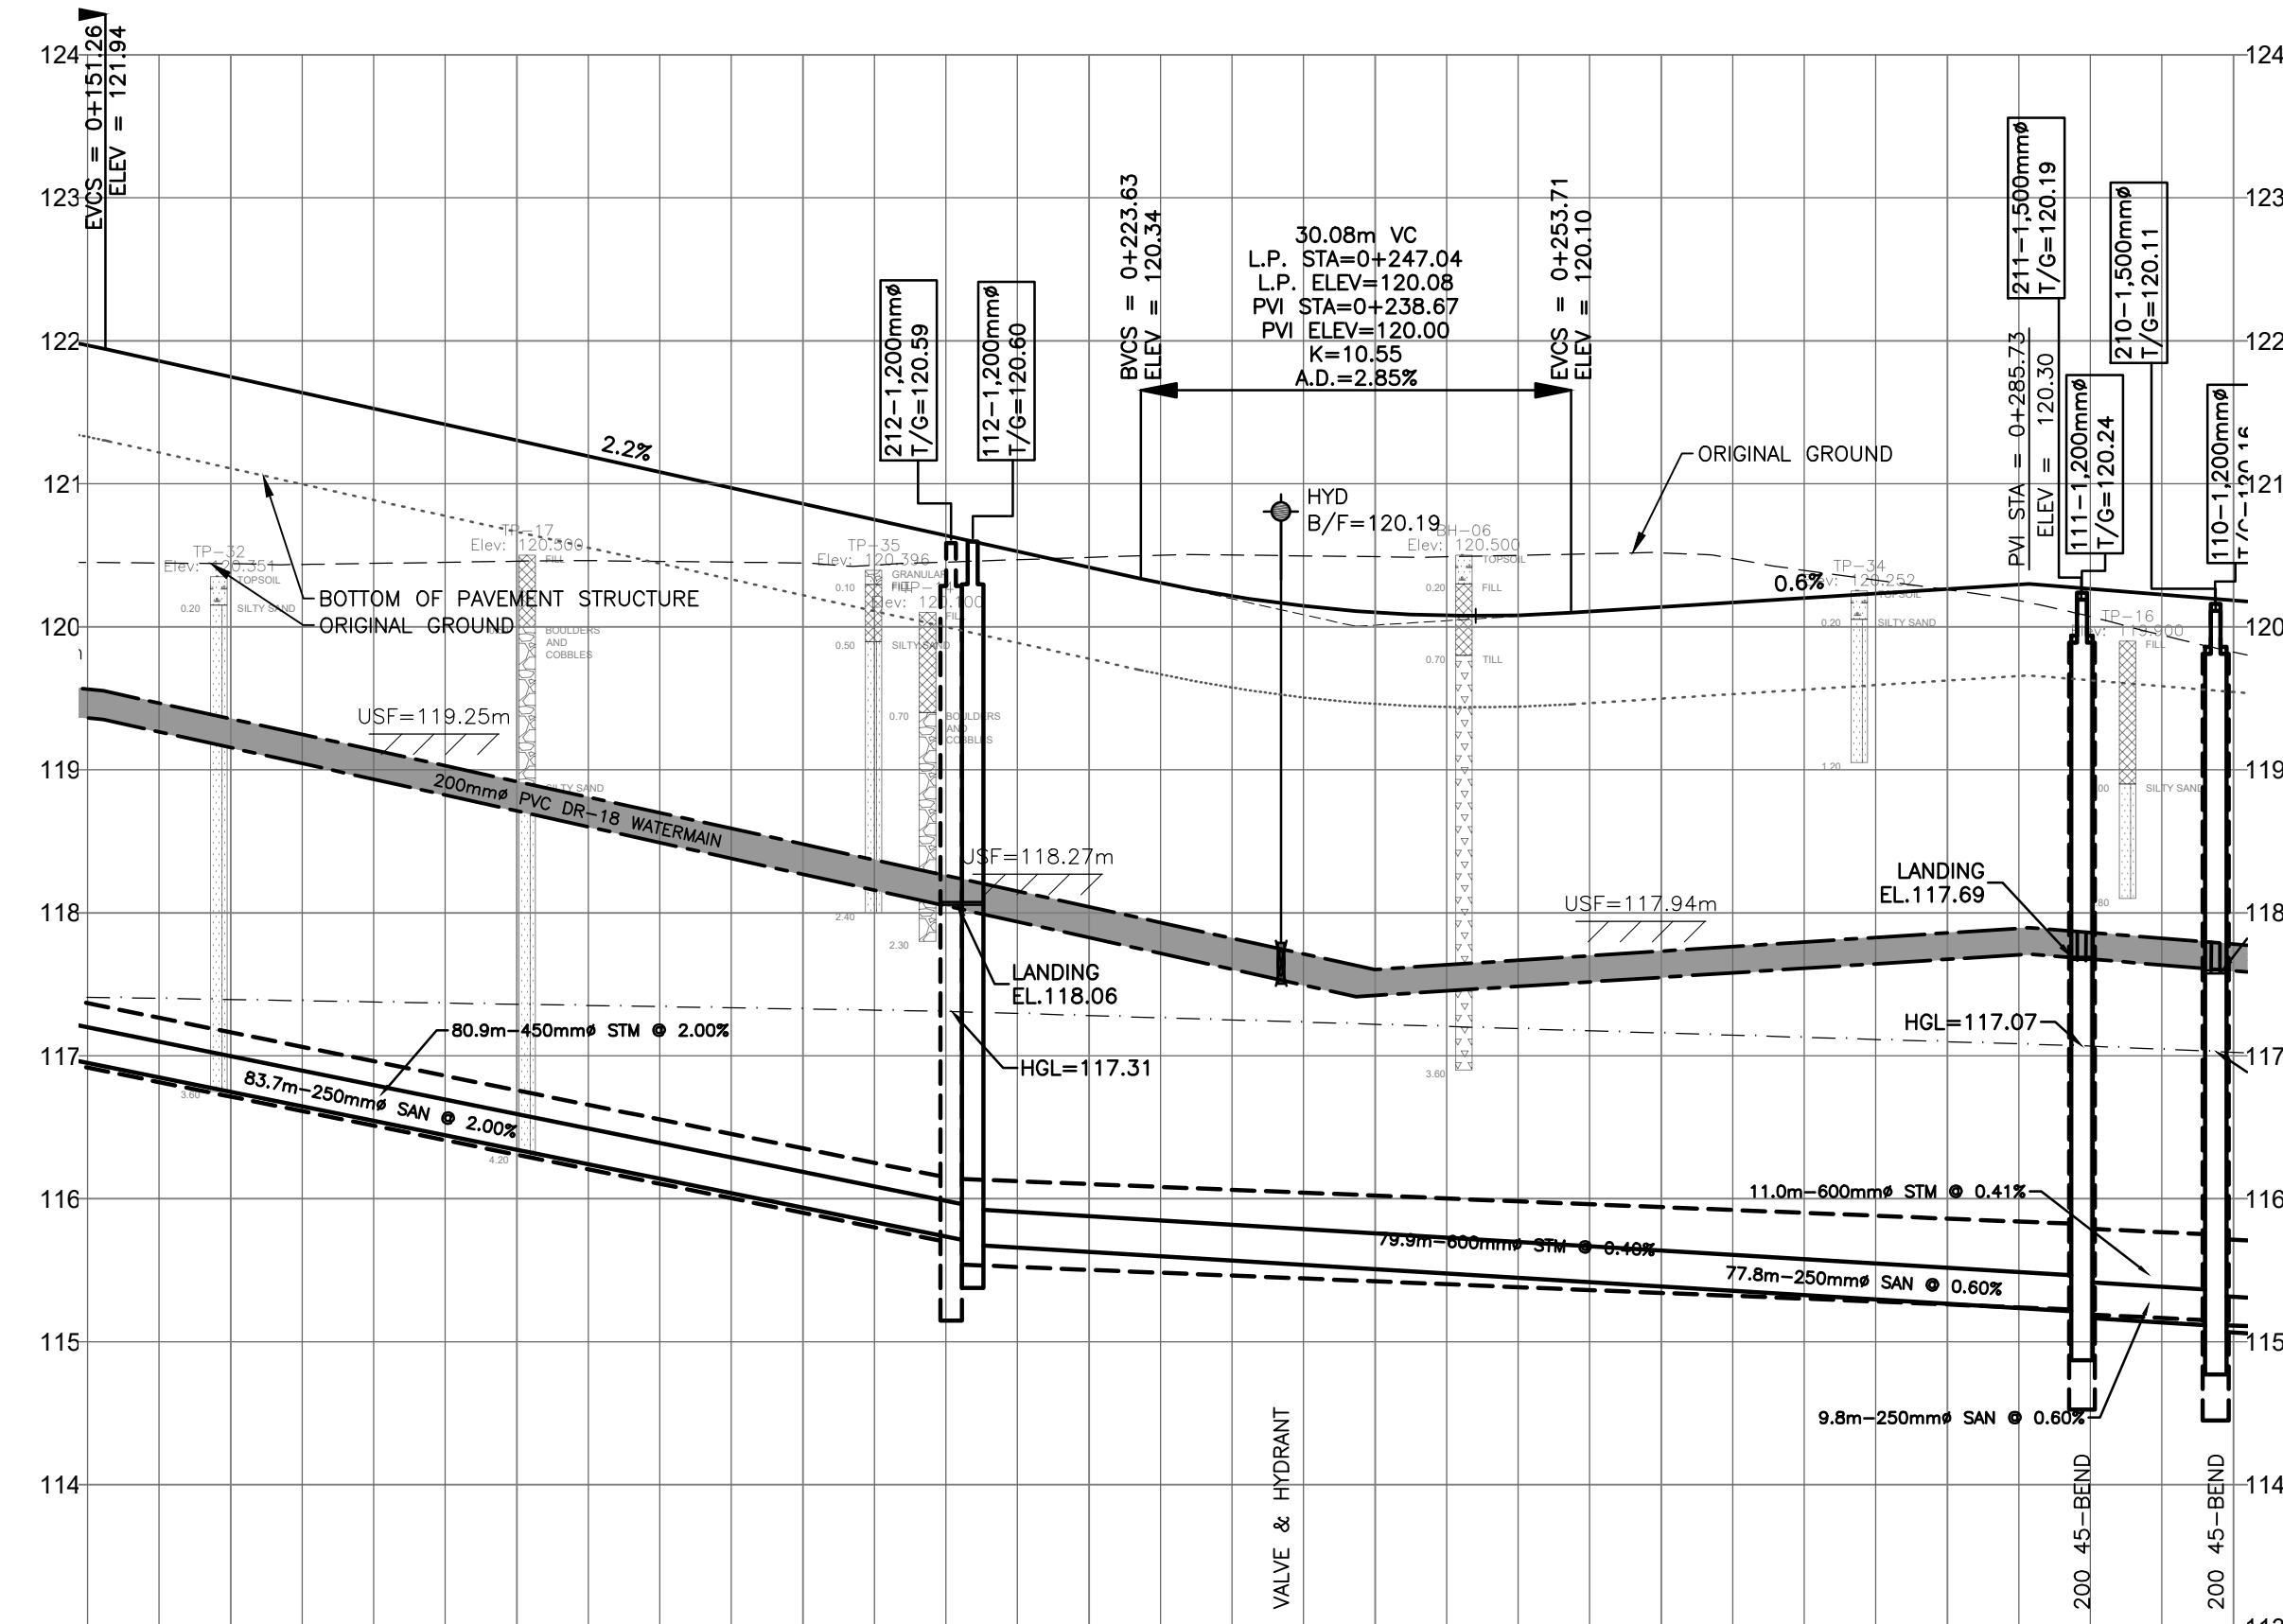

CHAINAGE	SANITARY SEWER INVERTS	STORM SEWER INVERTS	TOP OF WATERMAIN ELEVATION	ELEVATIONS PROPOSED EXISTING
0+160	83.7m-250mm PVC DR-35 SAN @ 2.00%	80.9m-450mm CONCRETE PIPES 100-D STM @ 2.00%	119.36	121.97
0+180			119.92	121.86
0+200			118.48	121.75
0+210.4			118.04	121.64
0+211.9			118.06	121.53
0+220			116.04	121.42
0+233.4			117.31	121.30
0+240			117.60	121.19
0+260			117.73	121.08
0+280			117.87	120.97
0+289.4			117.78	120.86
0+300			117.78	120.75



CAUTION
 THE POSITION OF ALL POLE LINES, CONDUITS, WATERMANS, SEWERS AND OTHER UNDERGROUND AND OVERGROUND UTILITIES AND STRUCTURES IS NOT NECESSARILY SHOWN ON THE CONTRACT DRAWINGS, AND WHERE SHOWN, THE ACCURACY OF THE POSITION OF SUCH UTILITIES AND STRUCTURES IS NOT GUARANTEED. BEFORE STARTING WORK, DETERMINE THE EXACT LOCATION OF ALL SUCH UTILITIES AND STRUCTURES AND ASSUME ALL LIABILITY FOR DAMAGE TO THEM.

JOB BENCH MARK 
 TOP OF HEAD OF MAGNETIC NAIL SET IN SIDE OF CONCRETE SIGN
 BASE 0.2± ABOVE GRADE ELEVATION=120.77
 NORTHING=5014575.29 EASTING=349007.23

TOPOGRAPHIC INFORMATION
 PART OF LOT 12, CONCESSION 12, GEOGRAPHIC TOWNSHIP OF GOULBOURN, CITY OF OTTAWA.
 TOPOGRAPHIC INFORMATION PROVIDED BY FAIRHALL MOFFATT & WOODLAND LIMITED O.L.S (P3862) SURVEY DATED JANUARY 14, 2020.
 SITE GRID SYSTEM NTM NAD 83, ZONE 9.

REV	REVISION DESCRIPTION	DATE	BY	APPD
1	SUBMISSION NO.2	04/27/21	SK	BMT
2	ISSUED FOR APPROVAL	05/12/22	SK	BMT

SCALE
 HORIZONTAL 1:500
 VERTICAL 1:50

DESIGNED BY: 
 REVIEWED BY: 

OWNER
 LATITUDE HOMES
 1202 CARP ROAD
 STITTVILLE, ON. K2S 1B9


 exp. Services Inc.
 1-813-668-1899 | 1-613-225-7330
 250 Commercial Drive, Unit 100
 Ottawa, ON K2B 6H6
 Canada
 www.exp.com

• BUILDINGS • EARTH & ENVIRONMENT • ENERGY •
 • INDUSTRIAL • INFRASTRUCTURE • SUSTAINABILITY •

DESIGN	SK
CHECKED	JLF
CAD	BMT
PROJECT MANAGER	SK
APPROVED	JLF
	BMT

PROJECT
HAZELDEAN HORIZONS
 6171 HAZELDEAN ROAD
 OTTAWA, ONTARIO.

TITLE
 PLAN AND PROFILE, STREET 2
 STA.0+150 TO STA.0+300

DRAWING NO.
 C302

PROJECT No.	258780
SURVEY	238800-FW
DATE	24/07/20
DRAWING No.	C302

Pathname: V:\proj\2022\12\22\238800-FW\06_258780\0302.dwg, sheet\0302.dwg, sheet 1 of 1, 1:500 to plot, 1:500.dwg
 User: JLF/JLF/2022 5/12/2022 10:39:26 AM Printed by: JLF
 Reviewers: JLF/JLF/JLF
 ...ref=PROFILES-GEOTECH BLOCK.dwg; ...ref=SP.dwg; ...ref=GRANDING.dwg; ...ref=PIPES.dwg; ...ref=TOP.dwg; ...ref=REVISION.dwg