



AREA   UNITS	PARKING
COMMERCIAL APPROX. GFA: 6035 m <sup>2</sup> BLOCK: 0.81 ha	TOTAL: 201 SPACES PARKING LOT: 144 SPACES ON-STREET: 35 SPACES HERITAGE SURFACE: 12 SPC HERITAGE ON-STREET: 10 SPC
RESIDENTIAL TOTAL 206 UNITS	DRIVEWAY + GARAGES SURFACE: 54 SPACES UNDERGROUND: 104 SPACES SURFACE: 47 SPACES
BACK-TO-BACK TOWN HOUSES: STACKED TOWN HOUSES: LOW RISE APARTMENT:	60 UNITS 42 UNITS 104 UNITS
HEDGEROW: PARK A: PARK B:	0.293 ha 0.303 ha 0.124 ha
OPEN SPACE TOTAL 0.720 ha	

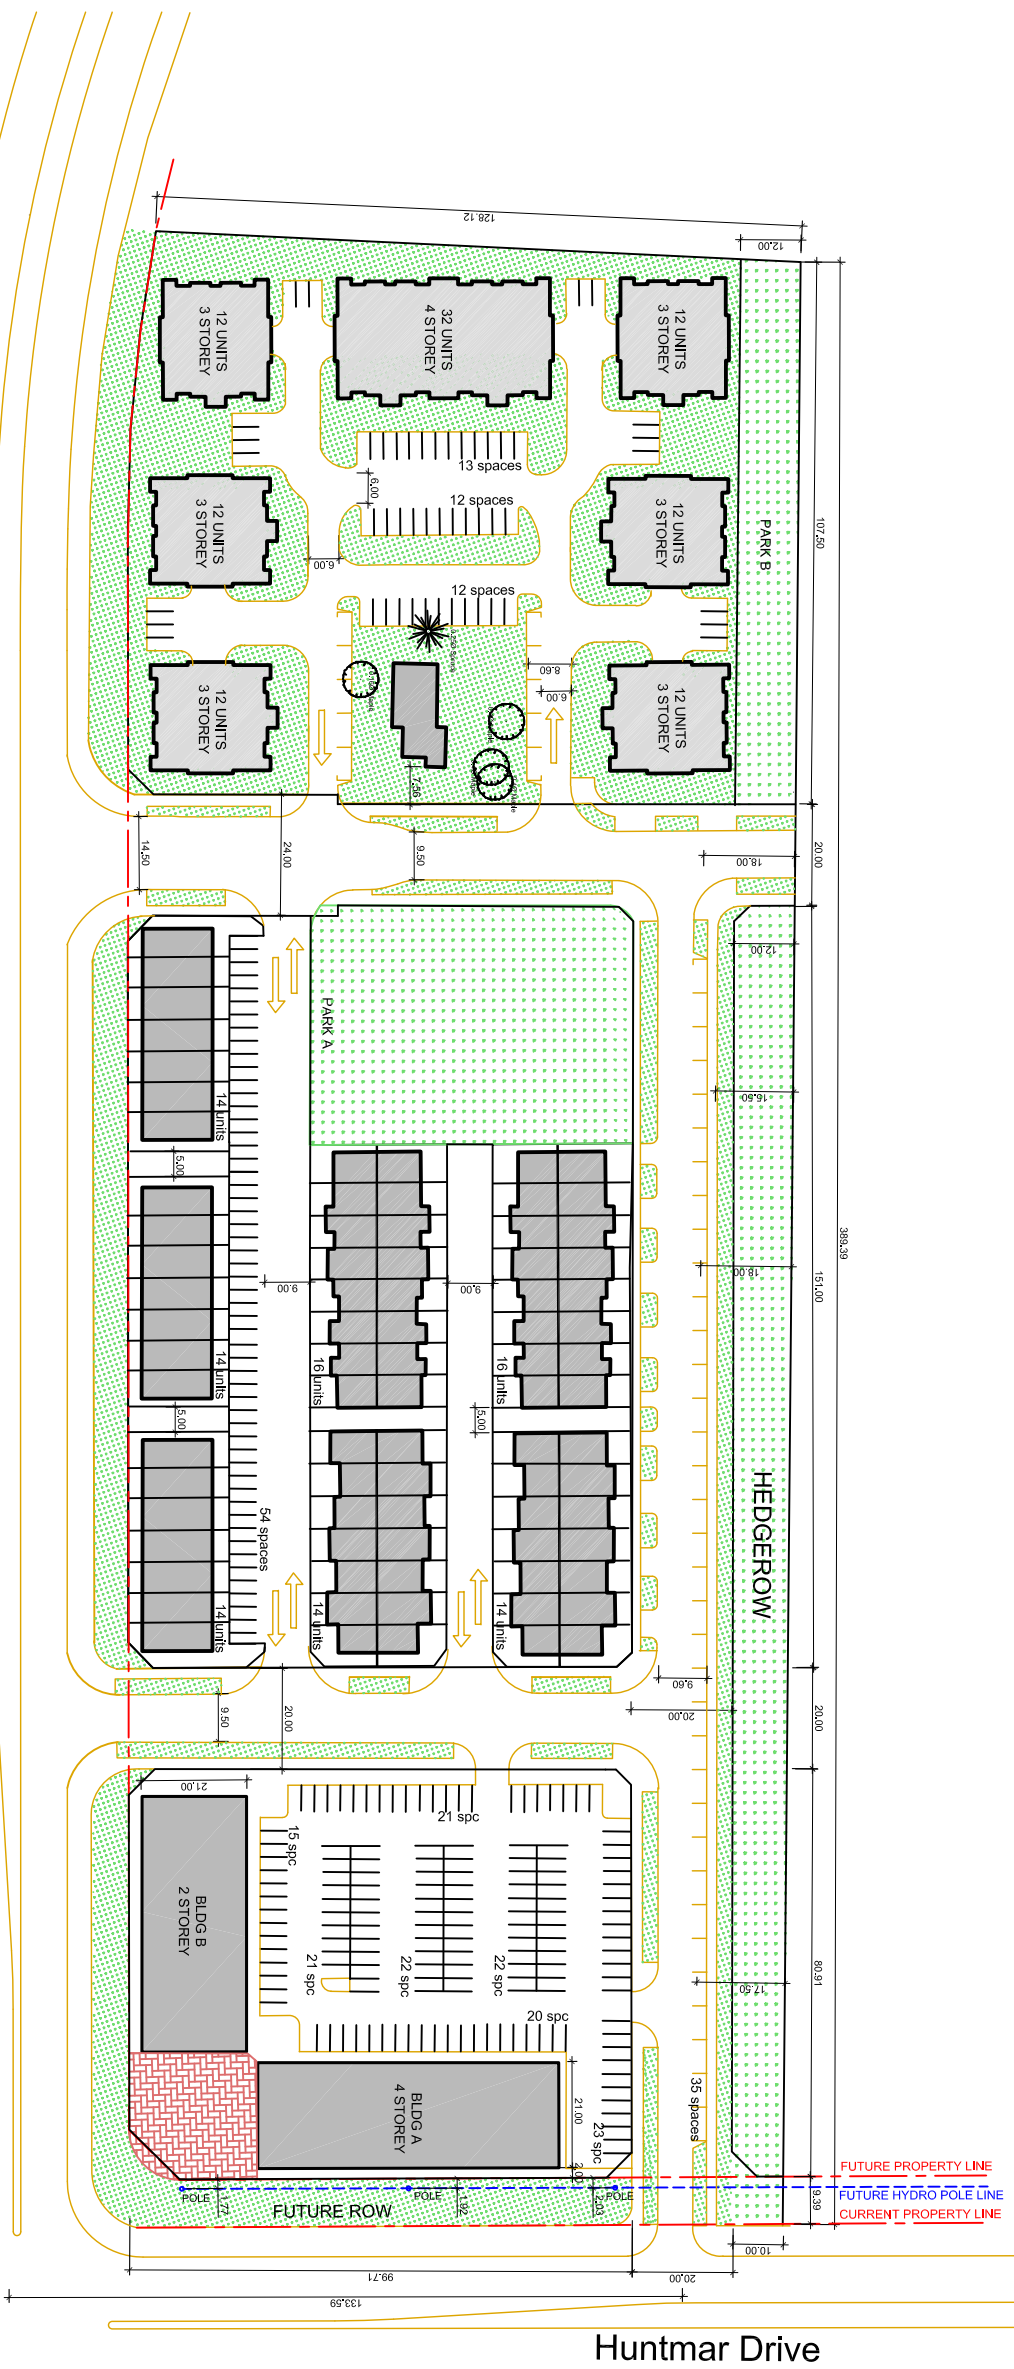

Future North-South Arterial Road

SCHOOL

Huntmar Drive

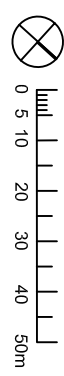

No.	REVISION	DATE	BY
1	Parking for Heritage Bldg	Feb 26, 2015	SL
2	Hydro pole location	Mar 12 2015	SL

**AMAZON PROPERTIES**

**PROJECT**  
**173 HUNTMAR DRIVE**

**DRAWING**  
**SITE PLAN**

**FOTENN** PLANNING &  
URBAN DESIGN

223 McLeod Street Ottawa ON K2P 0Z8  
Tel: 613 730 5709 Fax: 613 730 1136  
www.FoTenn.com

DRAWN BY: SL  
REVIEWED BY: MS  
DATE: 2015.02.04  
SCALE: 1:1500

DRAWING NO. **01**