
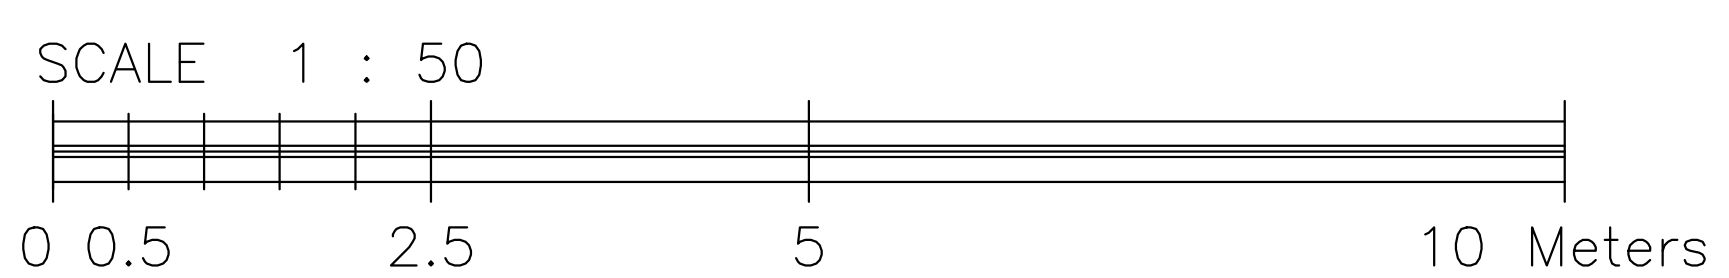


01

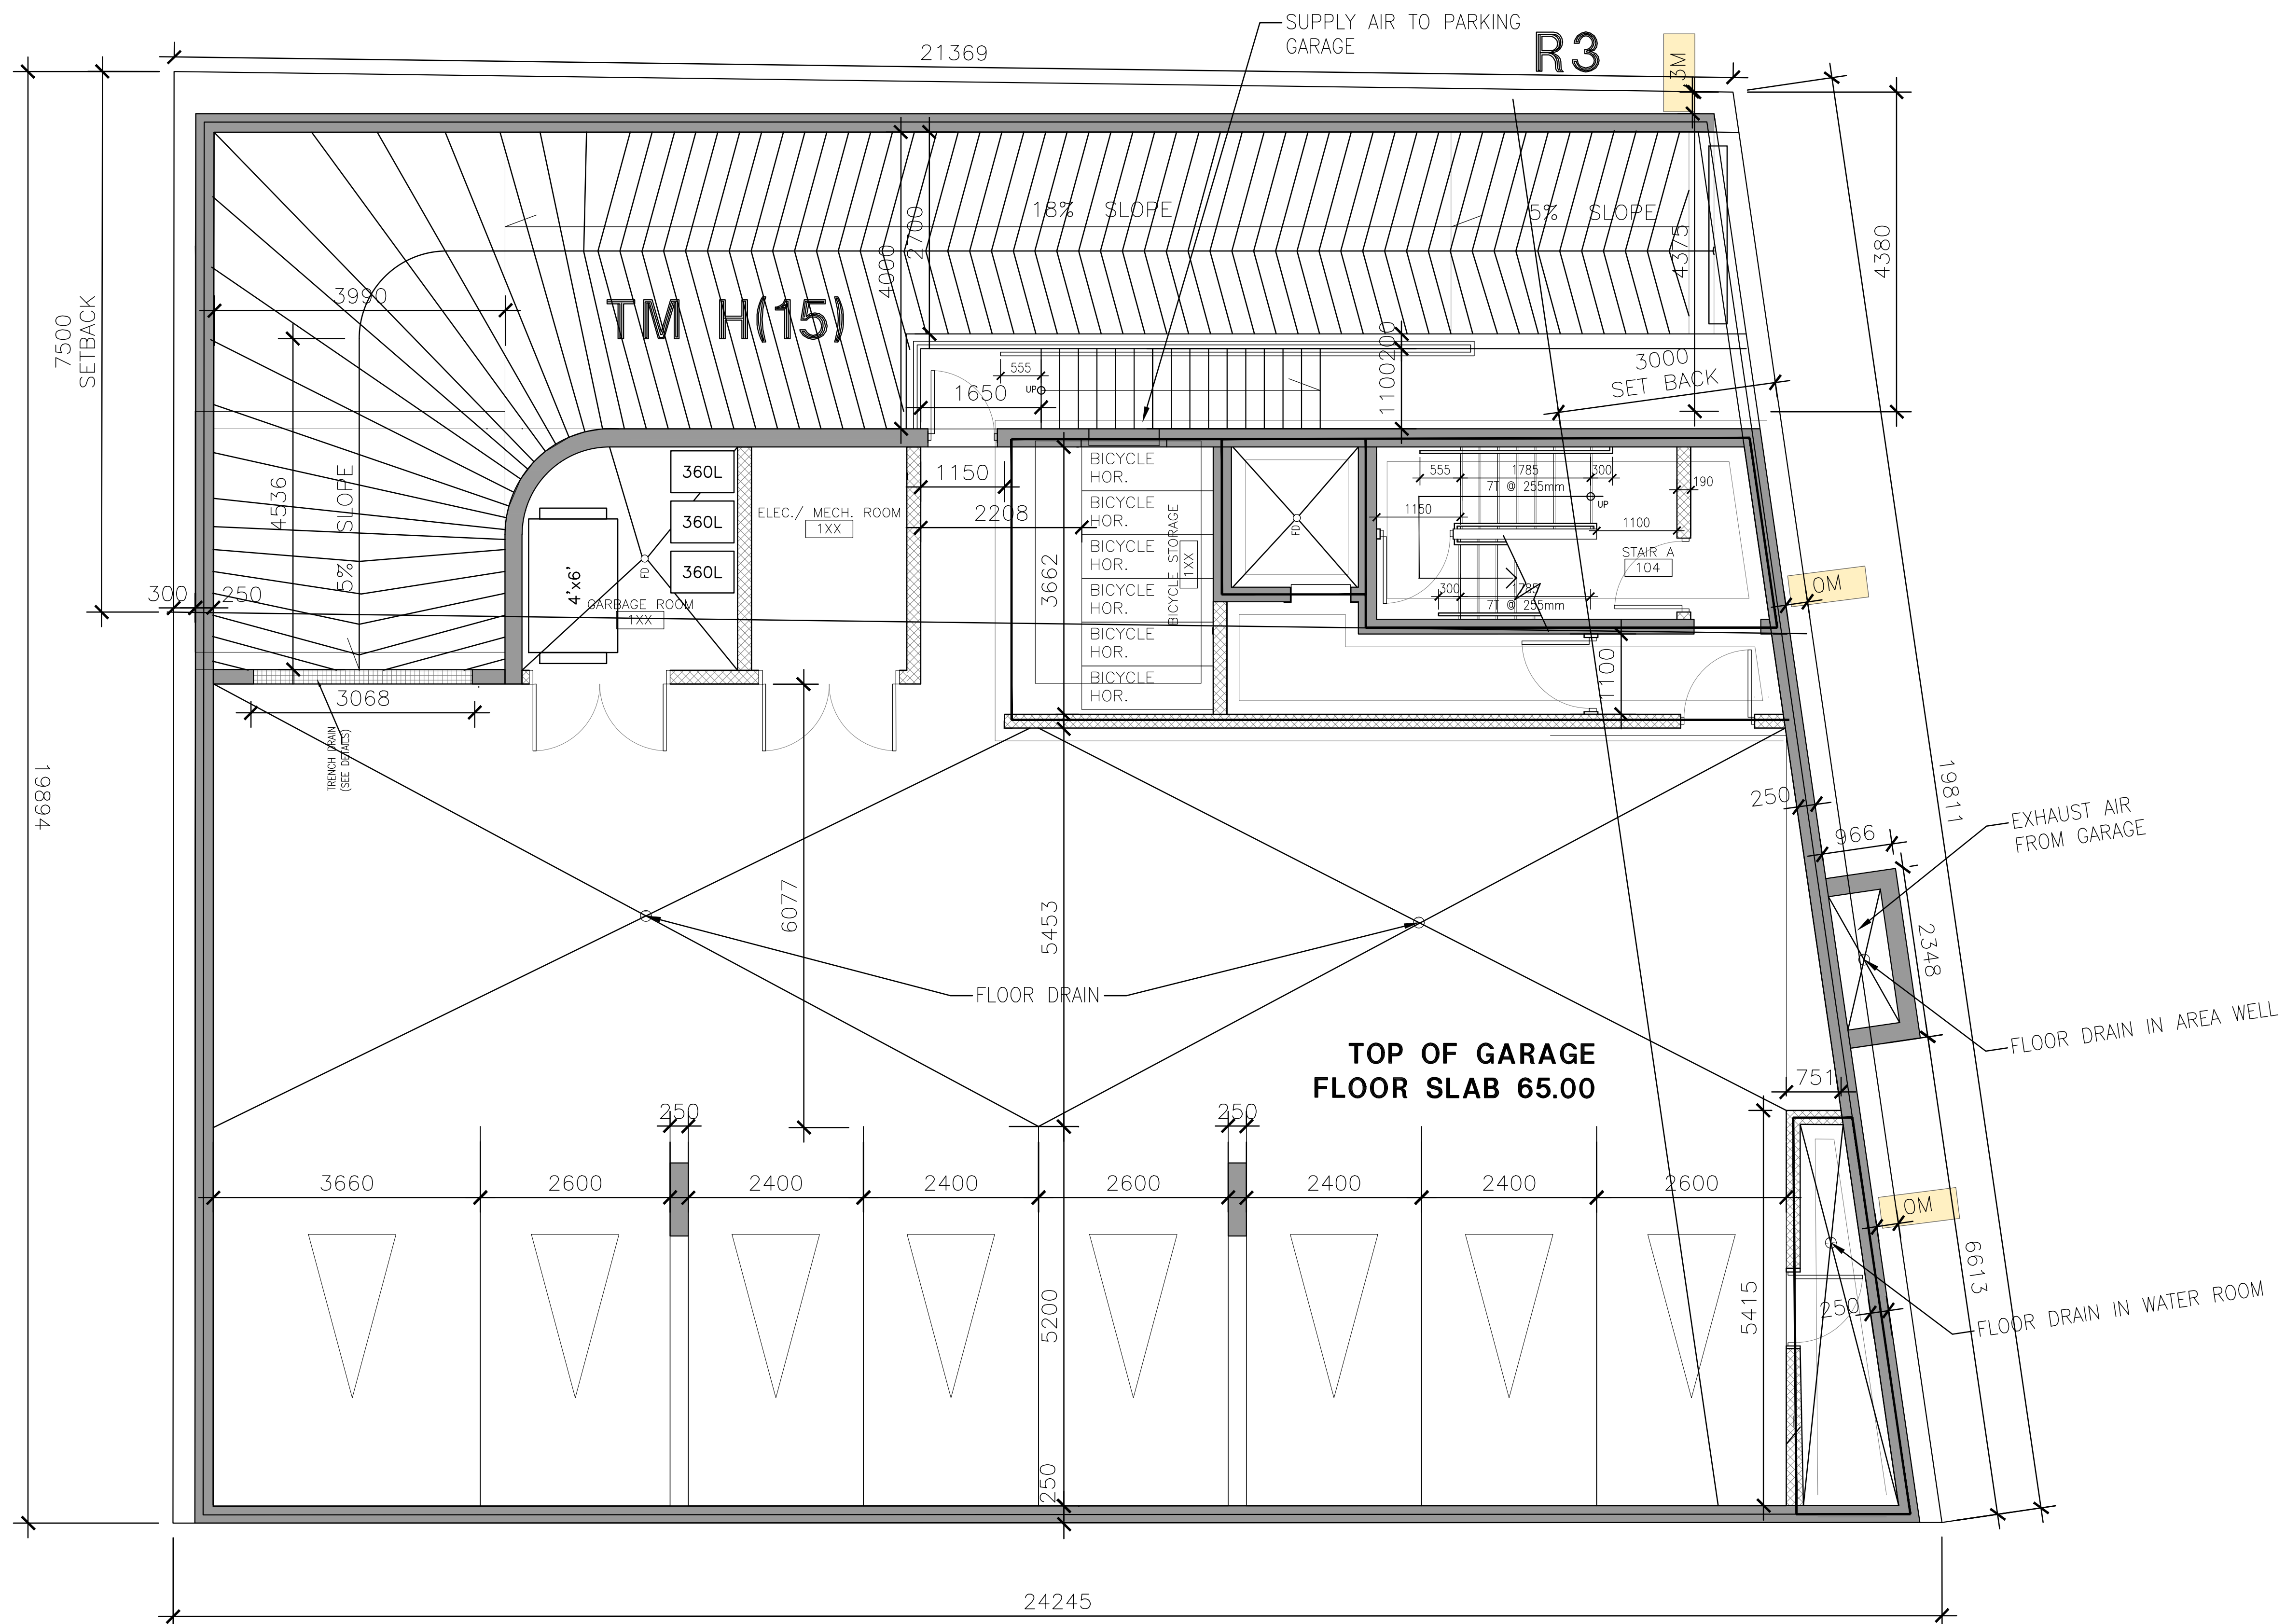

No.	DESCRIPTION	DATE	CHD
2	ISSUED FOR COMMITTEE OF ADJUSTMENT	29/07/16VCP	
1	ISSUED FOR SITE PLAN APPROVAL	03/08/16VCP	
	REVISION DESCRIPTION	DDMTHY ??	

REVISIONS

CONTRACTOR SHALL CHECK AND VERIFY ALL DIMENSIONS AND REPORT ANY OMISSIONS OR DISCREPANCIES TO THE ARCHITECT BEFORE PROCEEDING WITH THE WORK.

DO NOT SCALE THE DRAWINGS

THIS DRAWING SHALL NOT BE USED FOR CONSTRUCTION PURPOSES UNTIL SIGNED BY THE ARCHITECT.

DATE -

DRAWN B.R.

DATE 2016-07-29

CHECKED V.P.C.

DATE PRINTED 2016-07-29

VINCENT P. COLIZZA ARCHITECT INCORPORATED

MIXED USE DEVELOPMENT
667 BANK STREET
OTTAWA, ON

DWG. TITLE
GARAGE PLAN

SCALE 1:50	DWG. NO. A1.0
PROJ. NO. 1414	