


EXISTING UNDERGROUND AND ABOVE GROUND INFORMATION FROM WATERIDGE VILLAGE AT ROCKCLIFFE SUBDIVISION DESIGN DRAWINGS PREPARED BY IBI GROUP (CONTRACT NO. 38298) DATED FEBRUARY 2, 2017

INSTALL SNOW FENCE AROUND PERIMETER OF PARK BLOCK 18/20 1.0m INSIDE E

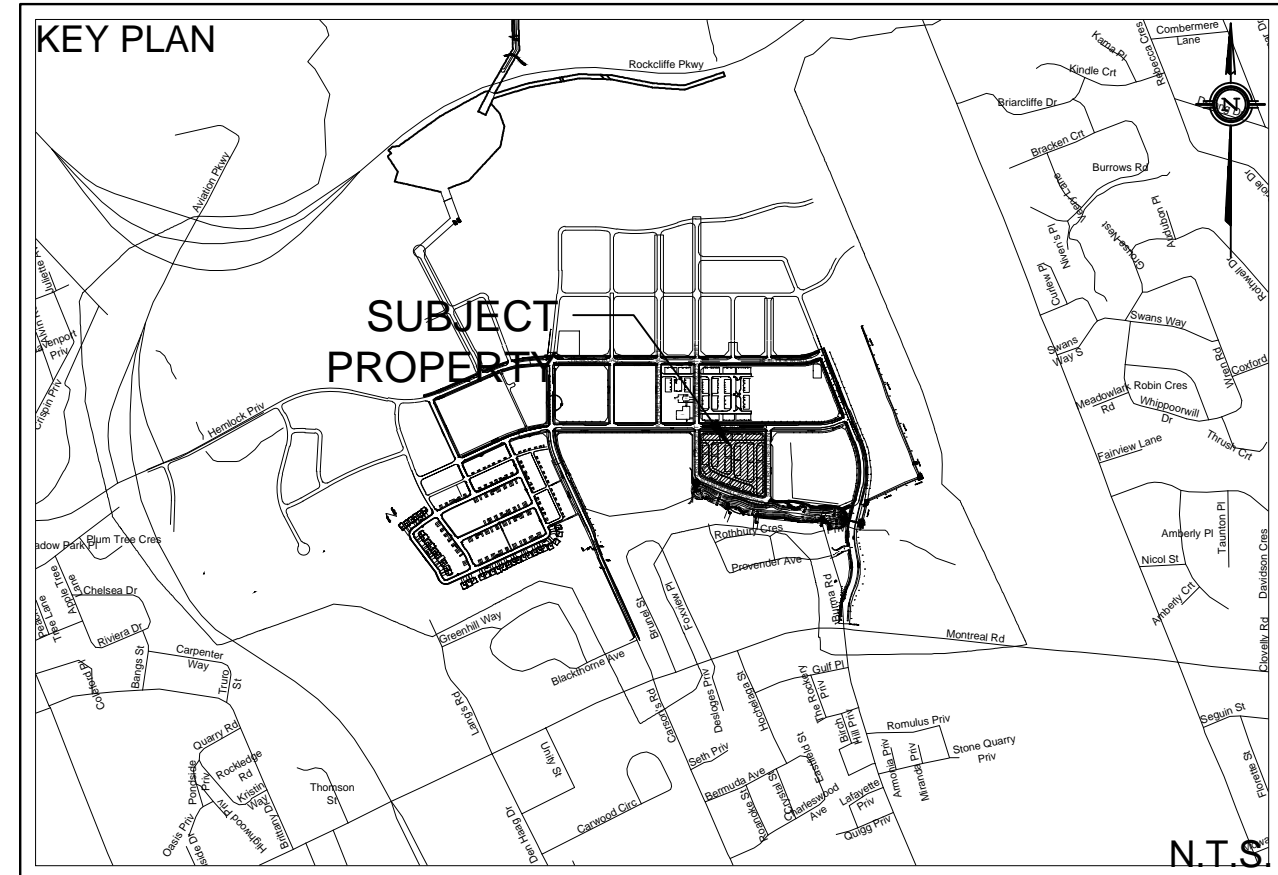

LEGEND

- EROSION CONTROL FENCE PER OPSO 219.130
- STREET CB SILT PROTECTION (SEE DETAIL)

NOT FOR CONSTRUCTION


SITE PLAN INFORMATION
 SITE PLAN PROVIDED BY KORSIAC URBAN PLANNING
 DATED AUGUST 4, 2017

GEOTECHNICAL STUDY
 GEOTECHNICAL RECOMMENDATIONS PROVIDED BY PATERSON GROUP INC.
 PROJ. NO. PG4064-1
 DATED AUGUST 8, 2017

SITE SERVICING AND STORMWATER MANAGEMENT STUDY
 SERVICING AND STORMWATER MANAGEMENT RECOMMENDATIONS PROVIDED BY DSEL
 PROJ. NO. 17-946
 DATED AUGUST 2017

BENCH MARK
 ELEVATIONS ARE GEODETIC, REFERRED TO CITY OF OTTAWA VERTICAL BENCHMARK NO. 396
 ELEV= 95.06 METERS

No.	BY	DATE	DESCRIPTION
2	A.D.F.	17.08.11	ISSUED FOR MUNICIPAL REVIEW
1	S.L.M.	17.08.02	ISSUED FOR CANADA LANDS COMPANY REVIEW

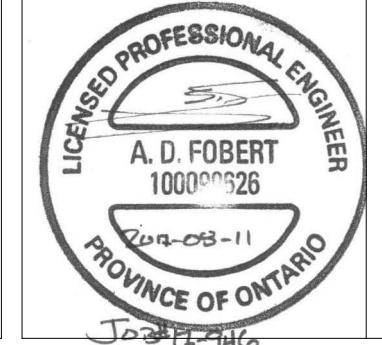

PROJECT No. 17-946

EROSION CONTROL PLAN
WATERIDGE - BLOCK 15

MATTAMY HOMES
 50 Hines Road, Suite 100
 Ottawa, Ontario, K2K 2M5
 Tel. (613) 831-5144

DSEL
 david schaeffer engineering ltd
 SMART SUBDIVISIONS™
 120 Iler Road Unit 103
 Stittsville, Ontario, K2S 1E9
 Tel. (613) 836-0856
 Fax. (613) 836-7183
 www.DSEL.ca

DRAWN BY: B.N.C. CHECKED BY: S.L.M. DRAWING NO. EC-1 SHEET NO. 4 of 5
 DESIGNED BY: B.N.C. CHECKED BY: A.D.F.
 SCALE: 1:400 DATE: AUGUST 2017