


CHAMPAGNE AVENUE SOUTH

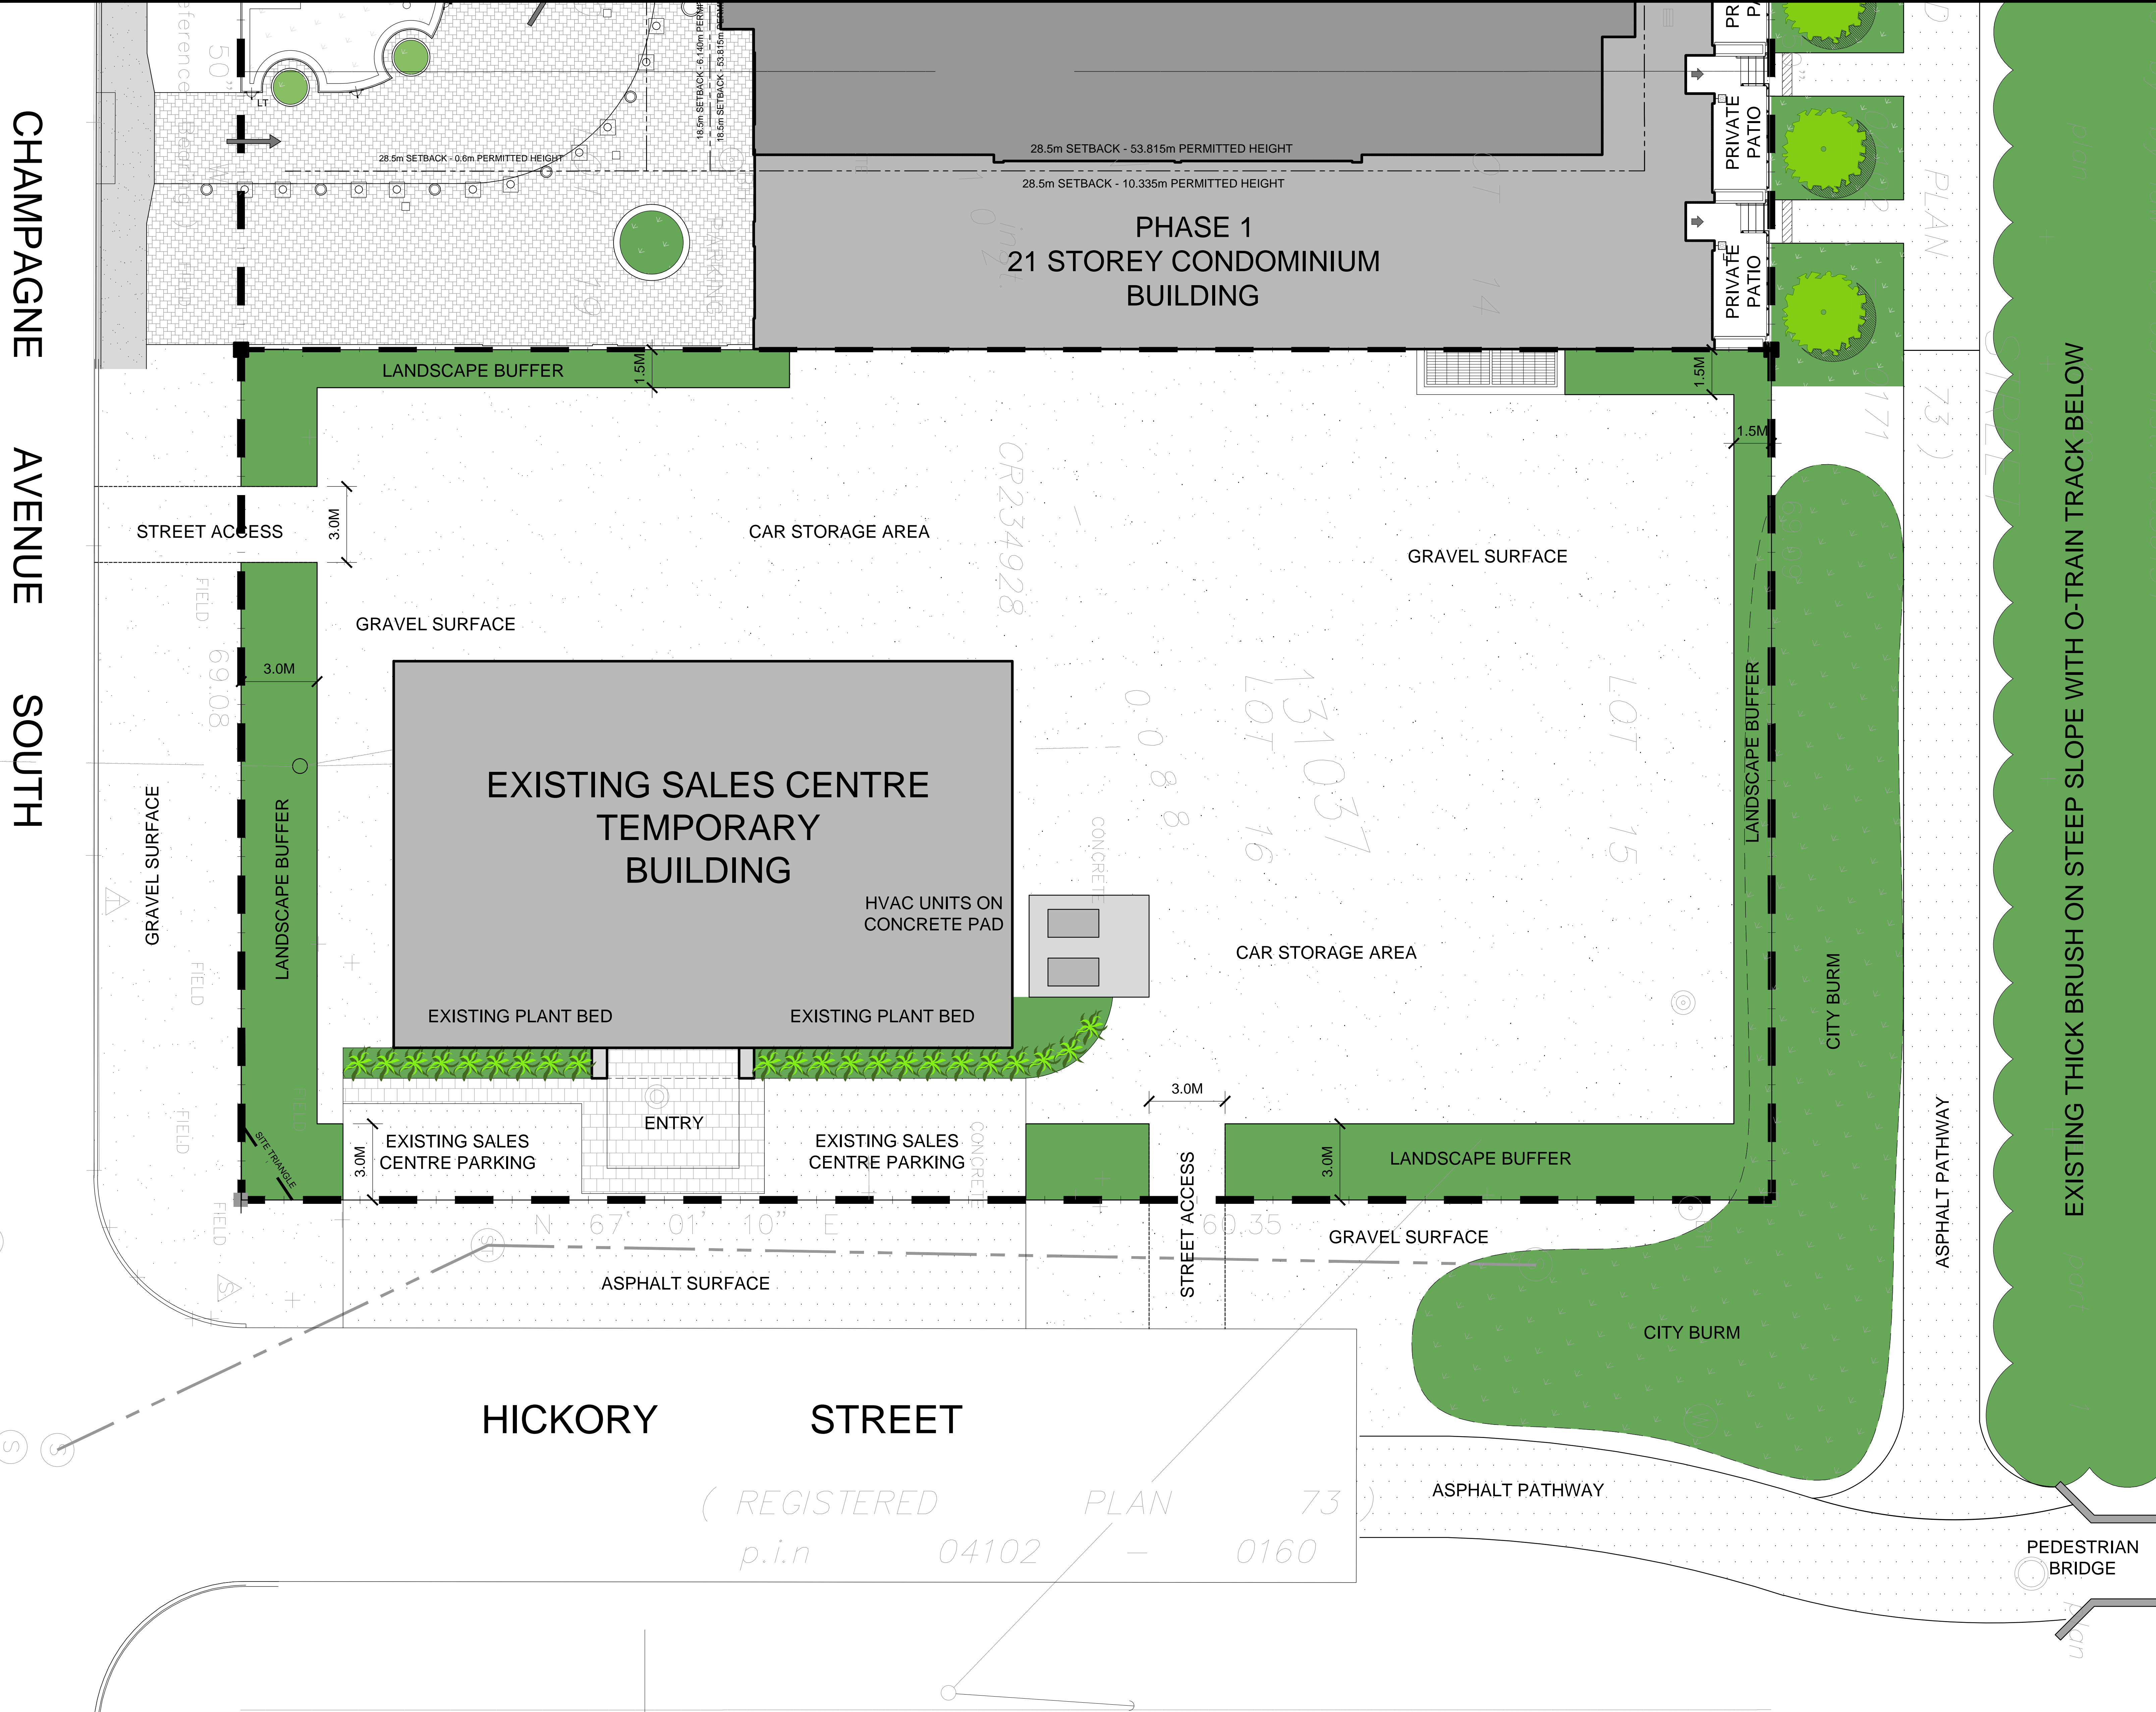

PHASE 1  
21 STOREY CONDOMINIUM  
BUILDING

EXISTING SALES CENTRE  
TEMPORARY  
BUILDING

HICKORY STREET

( REGISTERED  
p.i.n 04102 - PLAN 73 - 0160 )

OTTAWA-CARLETON  
STANDARD CONDOMINIUM  
PLAN NO.  
PART 3 OF 4 PARTS, SHEET 03 OF 104 SHEETS

IT IS THE RESPONSIBILITY OF THE APPROPRIATE  
CONTRACTOR TO CHECK AND VERIFY ALL DIMENSIONS  
ON SITE AND TO REPORT ALL ERRORS AND/OR  
OMISSIONS TO THE ARCHITECT.  
ALL CONTRACTORS MUST COMPLY WITH ALL  
PERTINENT CODES AND BY-LAWS.  
THIS DRAWING MAY NOT BE USED FOR CONSTRUCTION  
UNLESS SIGNED BY THE ARCHITECT.  
DO NOT SCALE DRAWINGS.



CLIENT:  
**MASTERCRAFT STARWOOD**  
Investment Builders Since 1951

ARCHITECT:  
**RODERICK LAHEY**  
ARCHITECT INC  
56 Beech Street, Ottawa, Ontario K1S 3J6  
1.613.724.9932 1.613.724.1209 www.rodericklahey.ca

PROJECT TITLE:  
**SOHO CHAMPAGNE  
PHASE 2  
125 HICKORY STREET**  
OTTAWA ONTARIO

SHEET TITLE:  
**SITE PLAN  
PHASE 2  
TEMPORARY USE**

DRAWN: RV	CHECKED: RLA
SCALE: 1:100	SHEET No. <b>SP-2</b>
PROJECT No. 0921	

PEN STYLE: 0-RLA-MASTER-100%.cib  
PAPER SIZE: ISO Full Bleed B1 (707.00 X 1000.00 MM)  
PLOT SCALE: 1:1  
F:\2009\0921\_Hickory St (Starwood)\01\_Drawings\02\_Sheets\0921\_SP2\_SitePlan Temp Lot.dwg  
PLOT DATE: Monday, November 07, 2016