




NEIGHBOURHOOD SITE PLAN

WALKABILITY STUDY






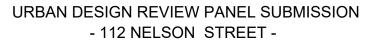

SITE CONTEXT PLAN: 100m TO 400m RADIUS



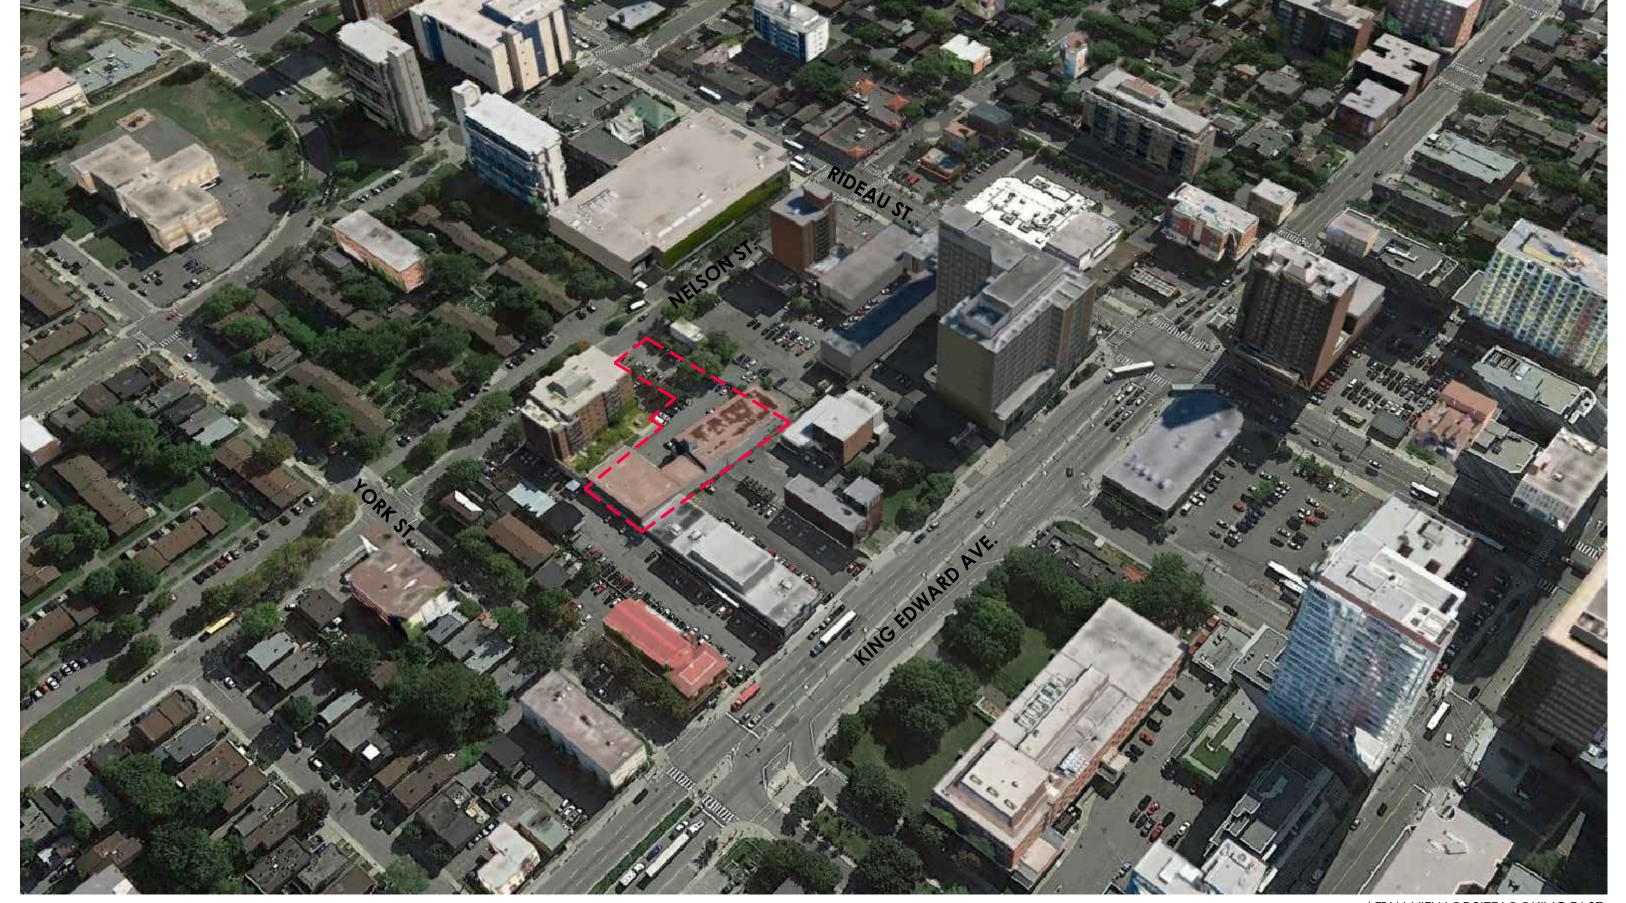













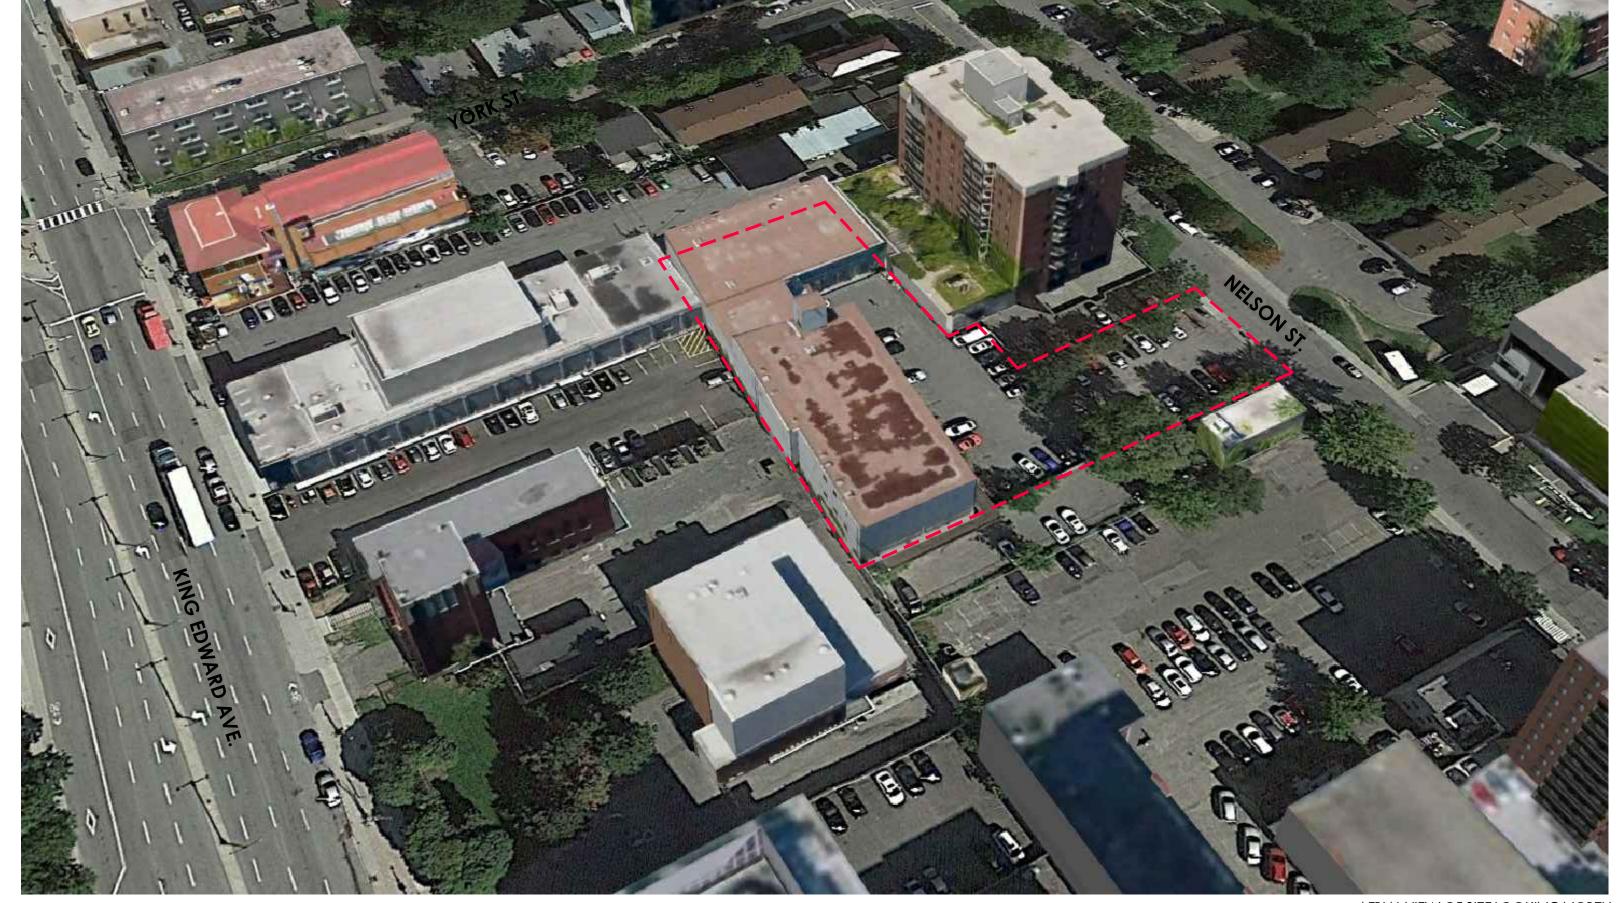

AERIAL VIEW OF SITE LOOKING NORTH





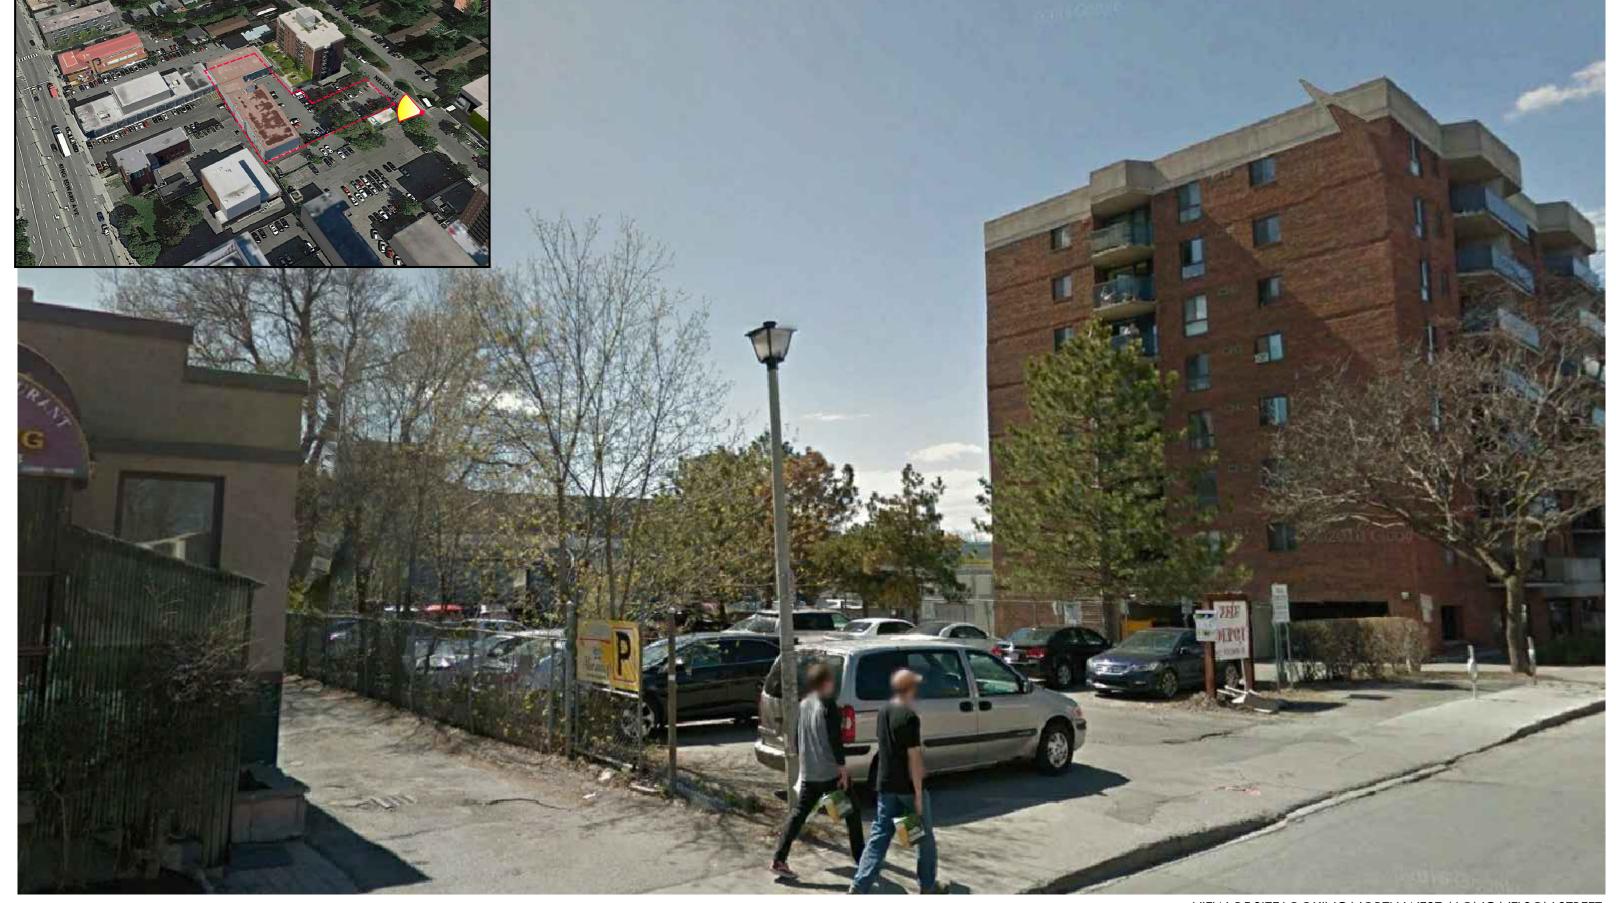


VIEW OF SITE LOOKING NORTH-WEST ALONG NELSON STREET








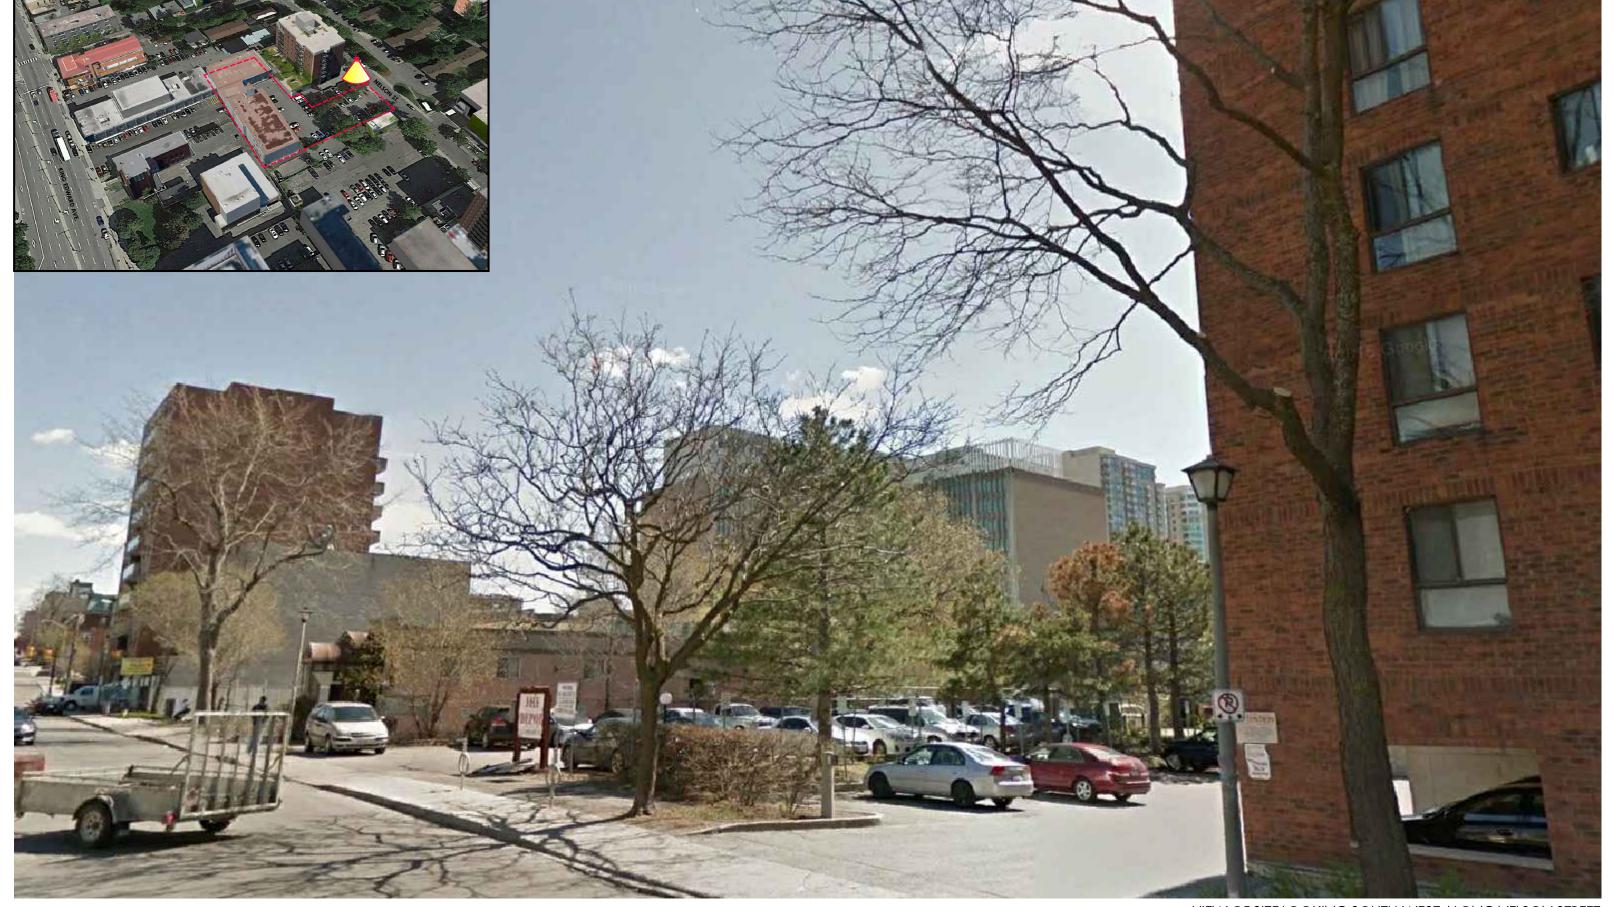

VIEW OF SITE LOOKING SOUTH-WEST ALONG NELSON STREET





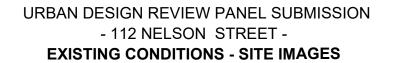






VIEW OF REAR OF SITE LOOKING EAST FROM KING EDWARD AVENUE








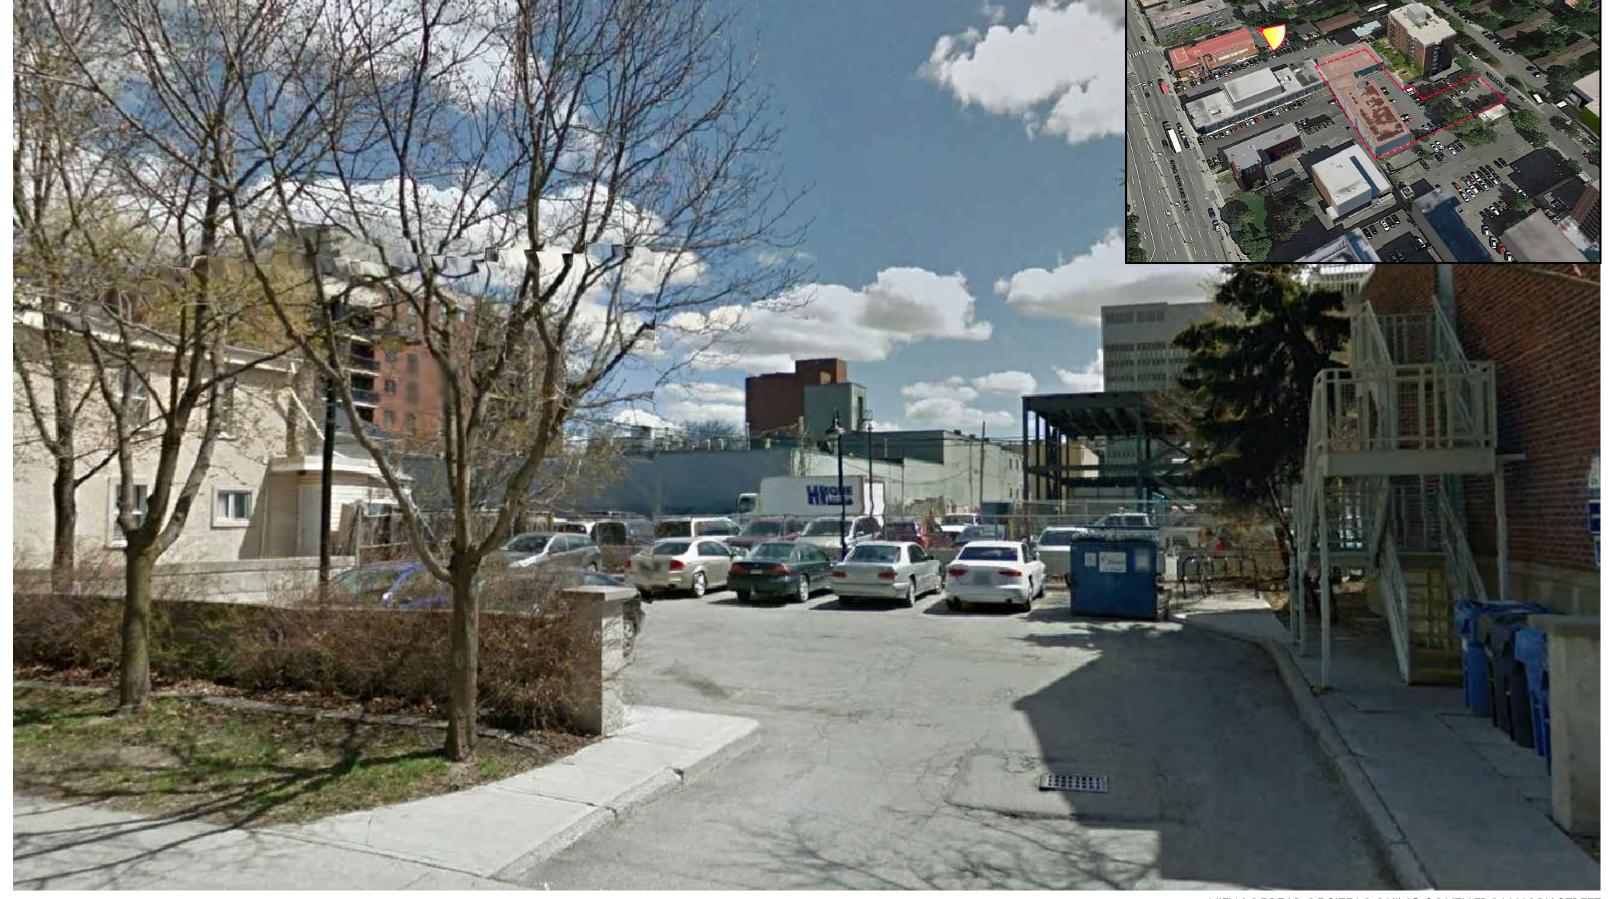








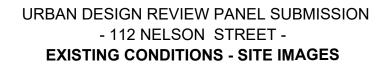





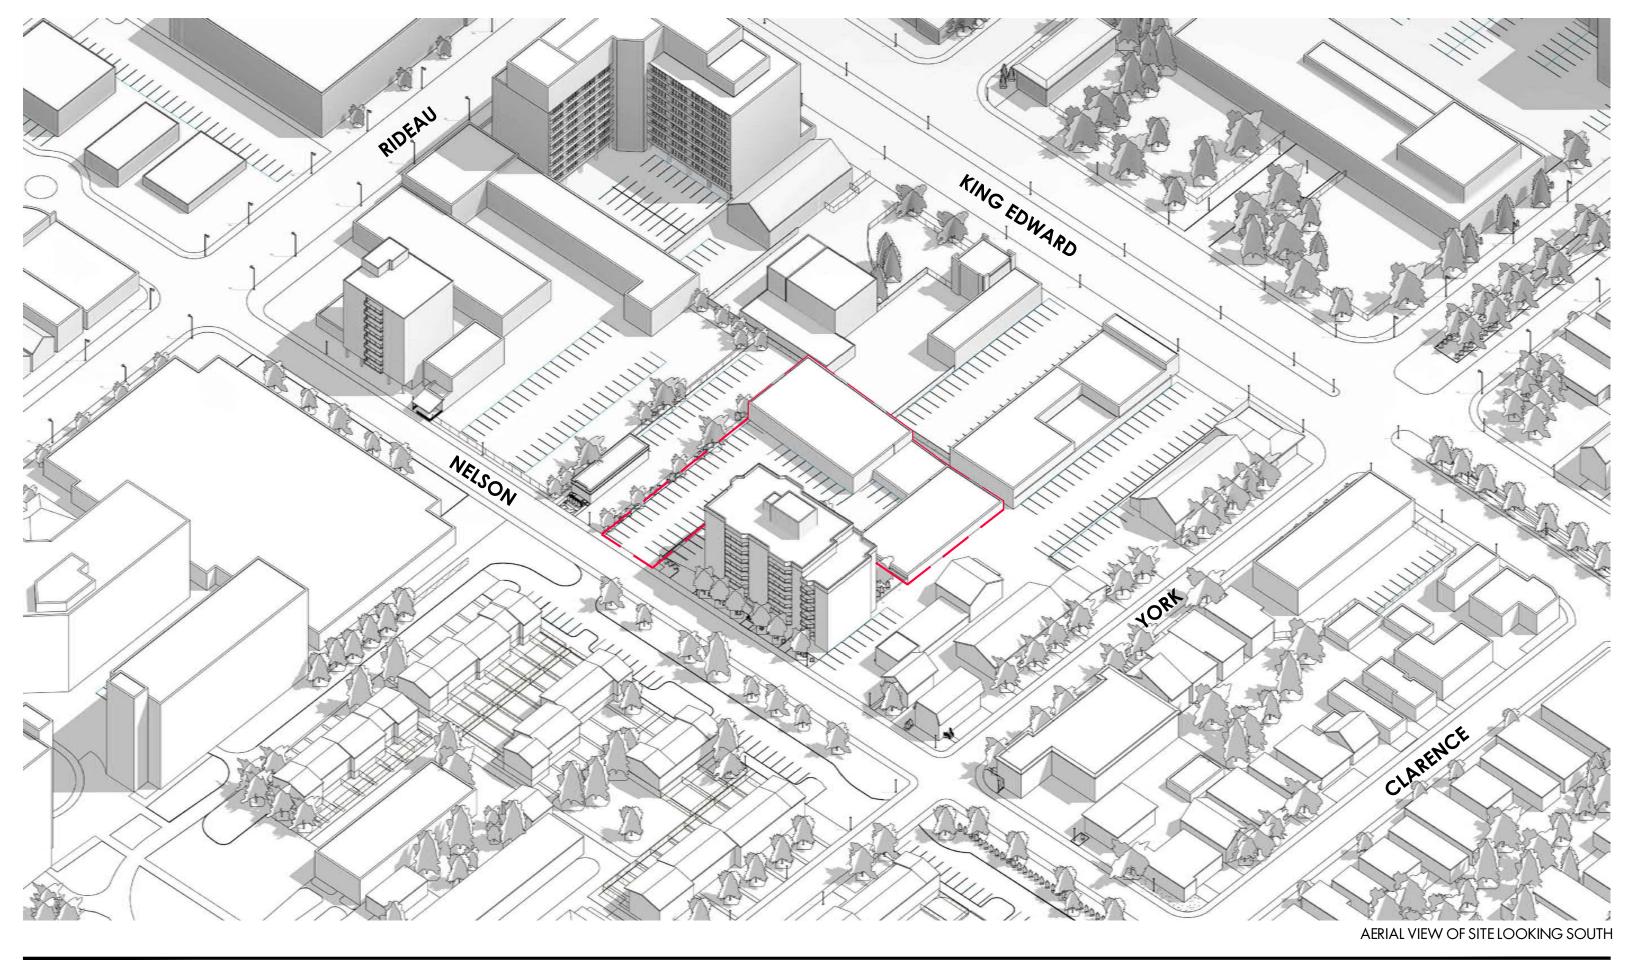






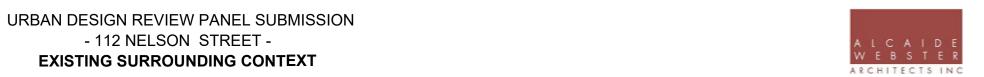


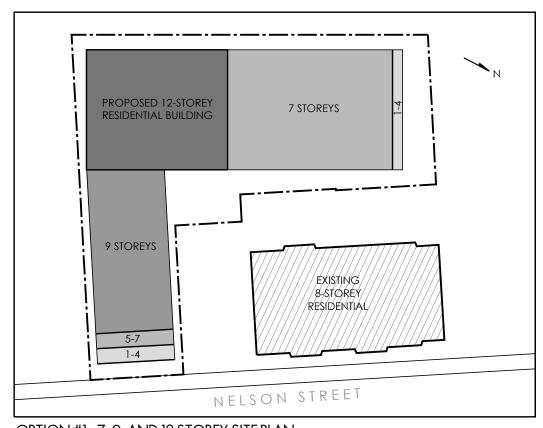


OPTION #1 - 7, 9, AND 12 STOREY SITE PLAN

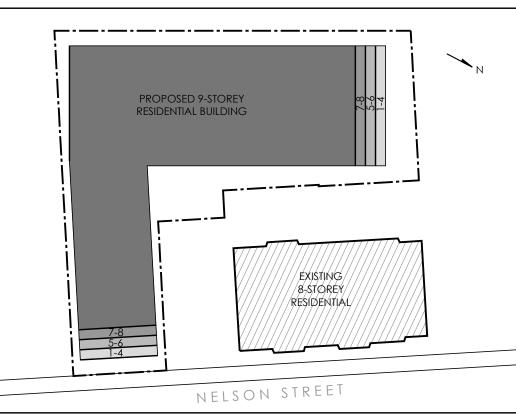


OPTION #2 - 9 STOREY MASSING WITH MINOR TERRACING SITE PLAN

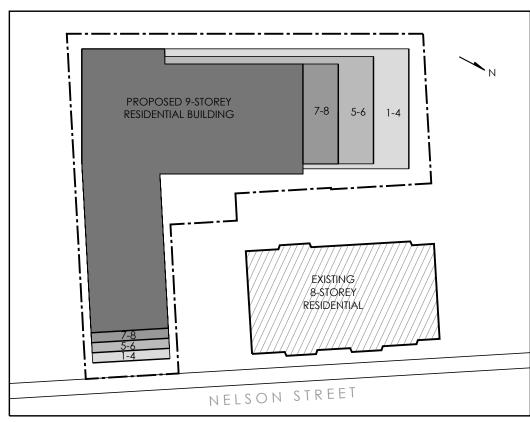


OPTION #3 - 9 STOREY WITH 45° DEGREE SETBACK ALONG NORTH PROPERTY SITE PLAN (PREFERRED OPTION)

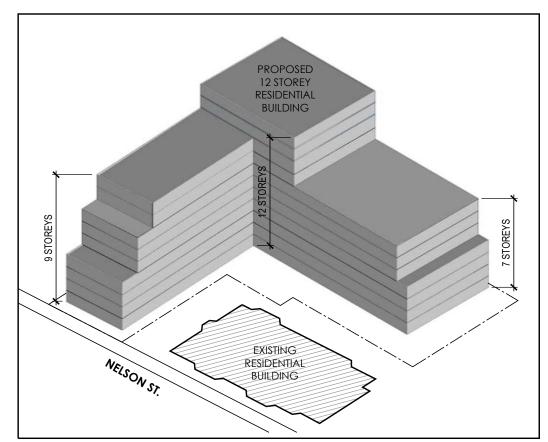

OPTION #1-7, 9, AND 12 STOREY MASSING

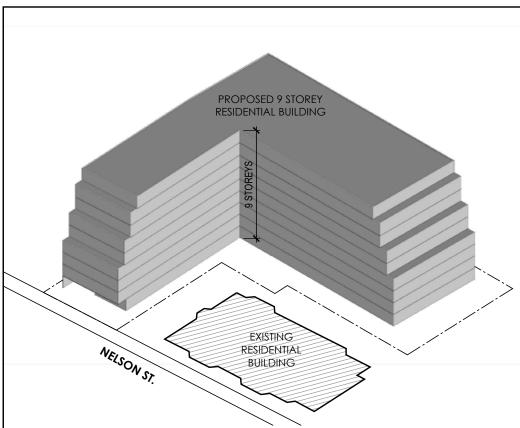

OPTION #2 - 9 STOREY MASSING WITH MINOR TERRACING

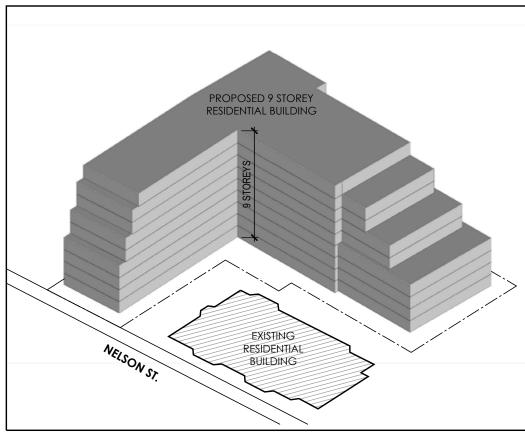


OPTION #3 - 9 STOREY WITH 45° DEGREE SETBACK ALONG NORTH PROPERTY (PREFERRED OPTION)










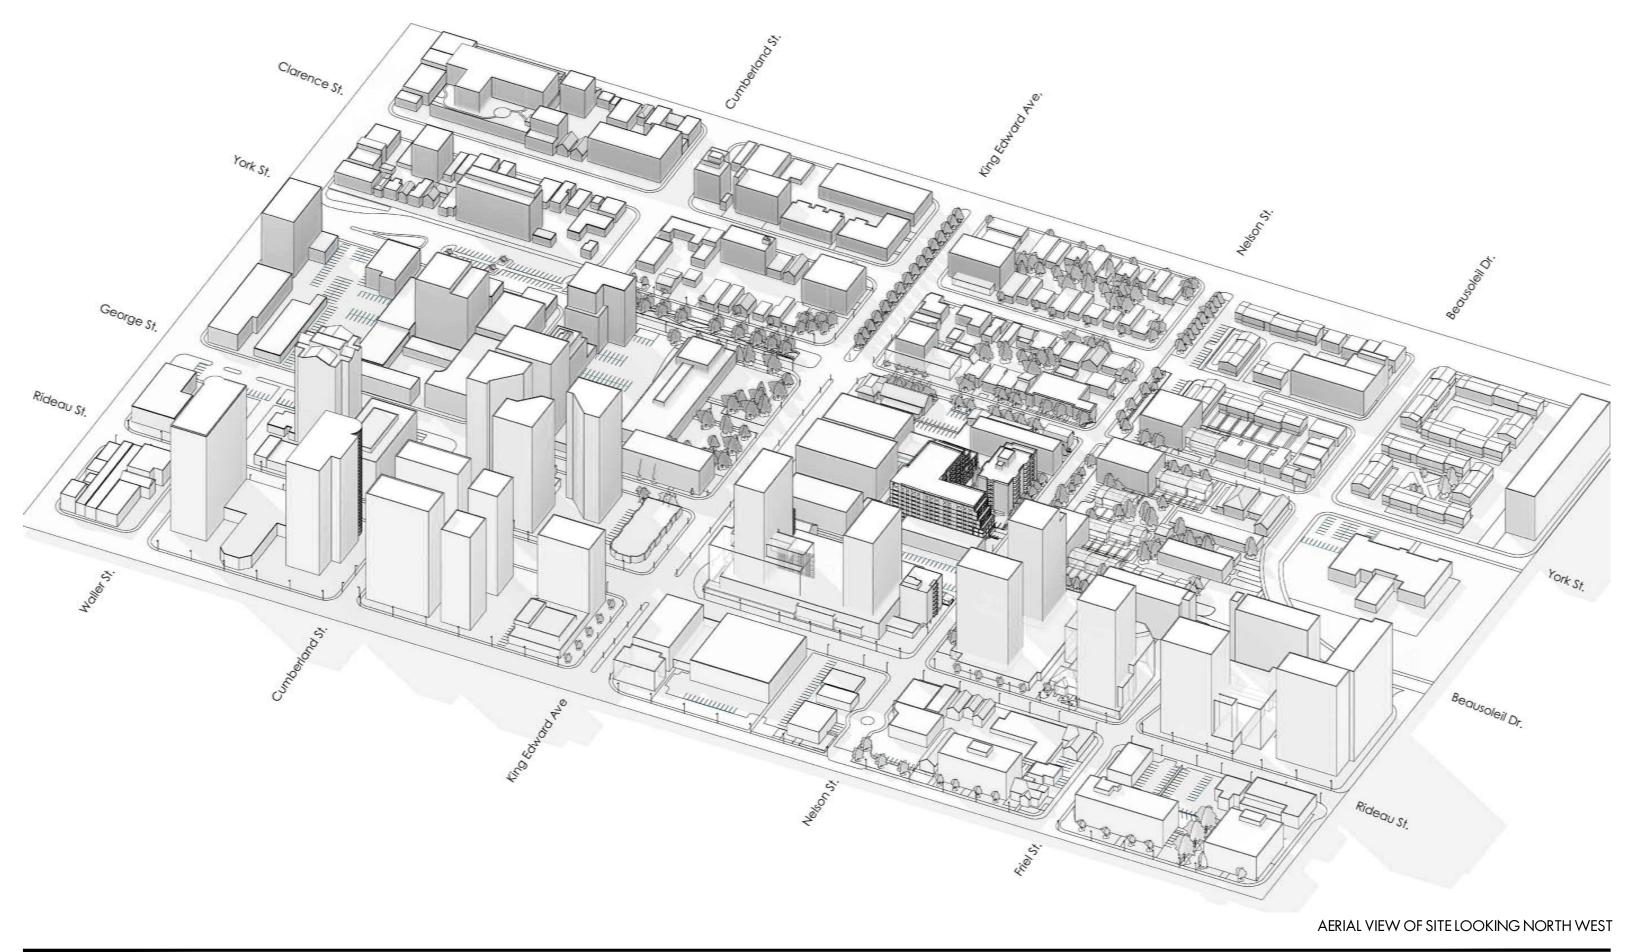







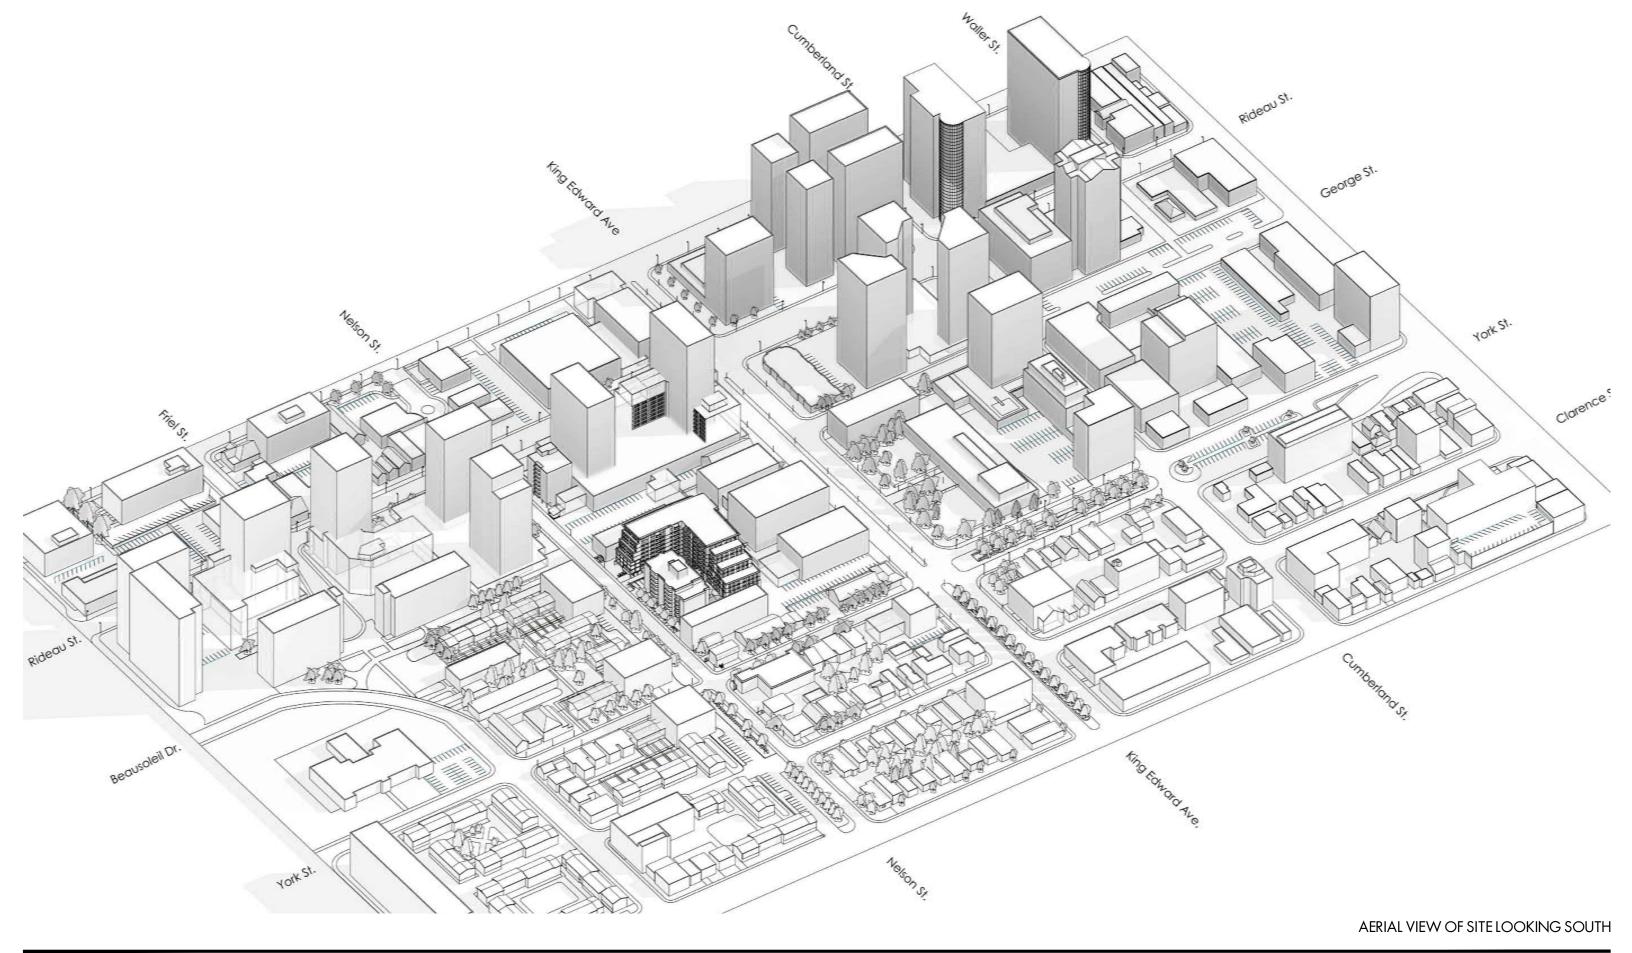



























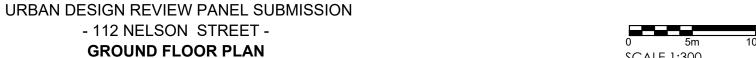

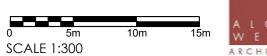

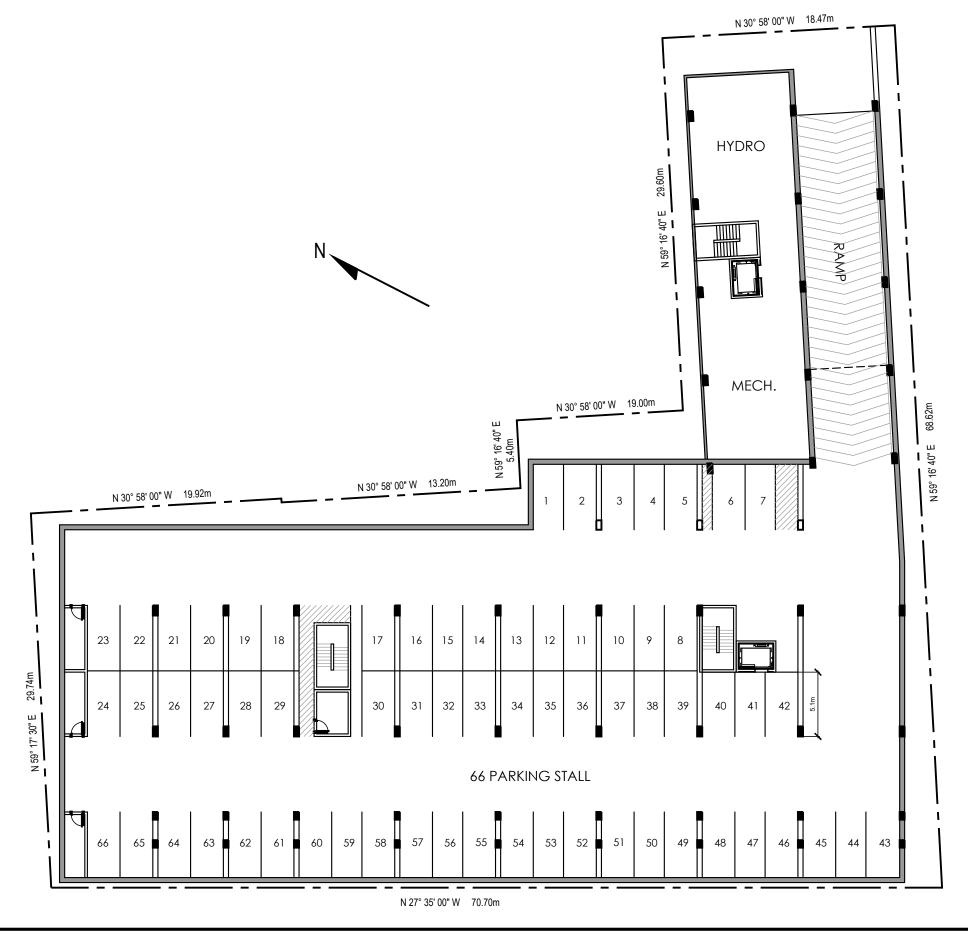


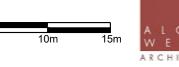

SCALE 1:300





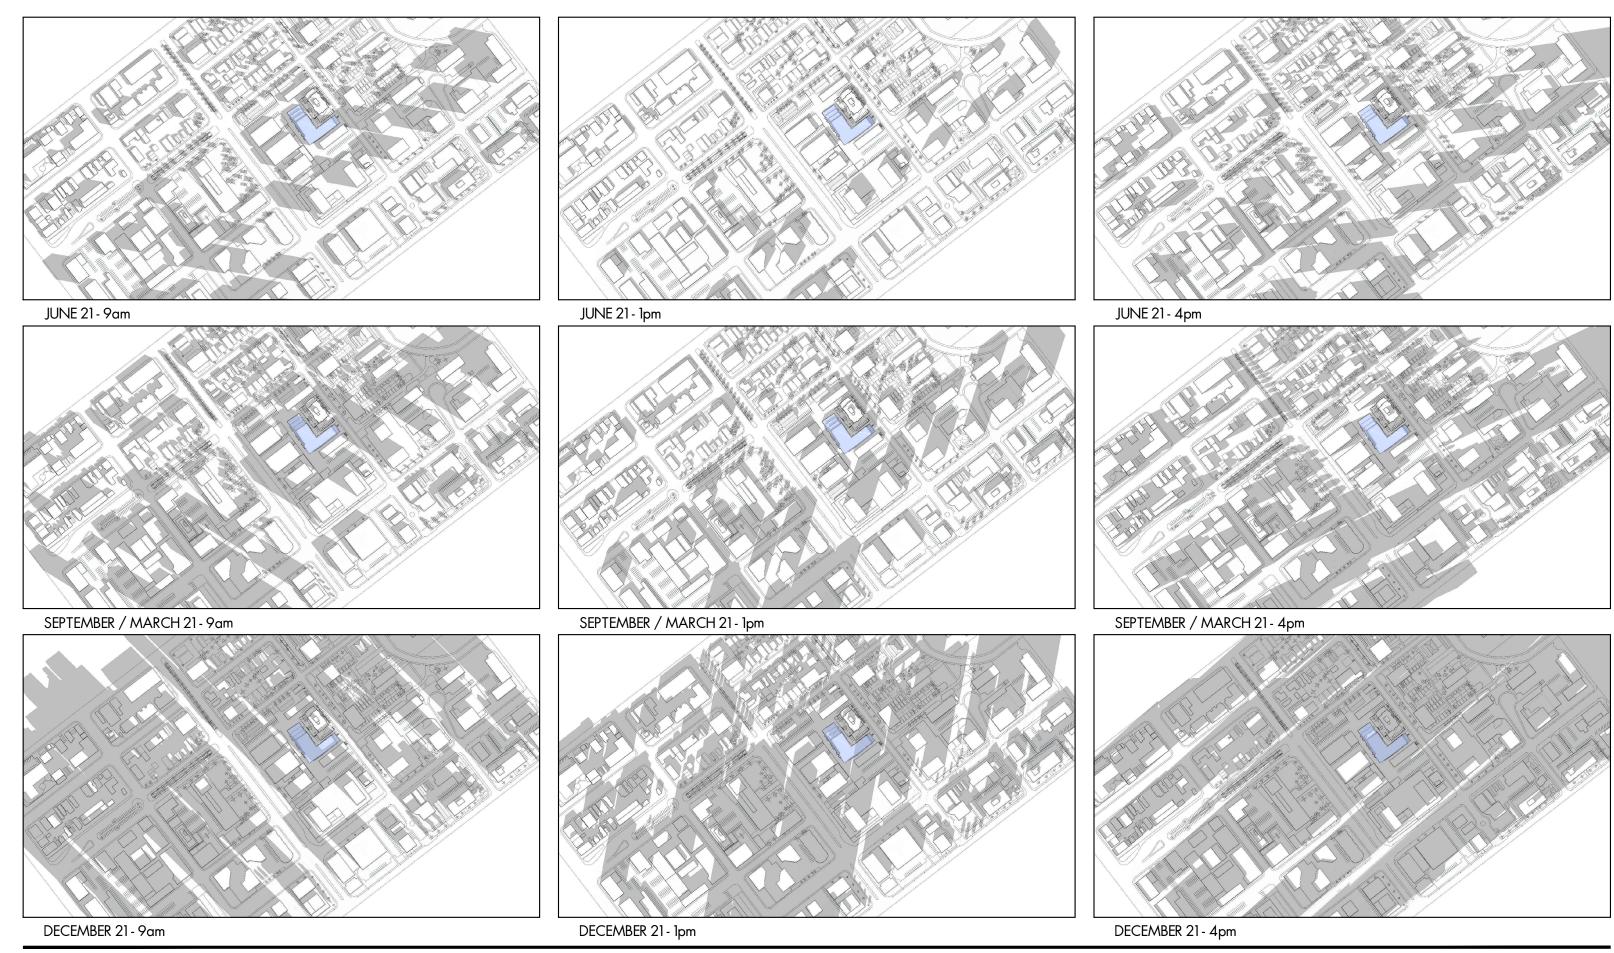










RENDERING #1





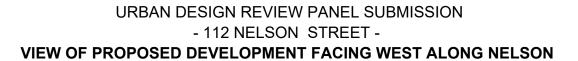






RENDERING #2







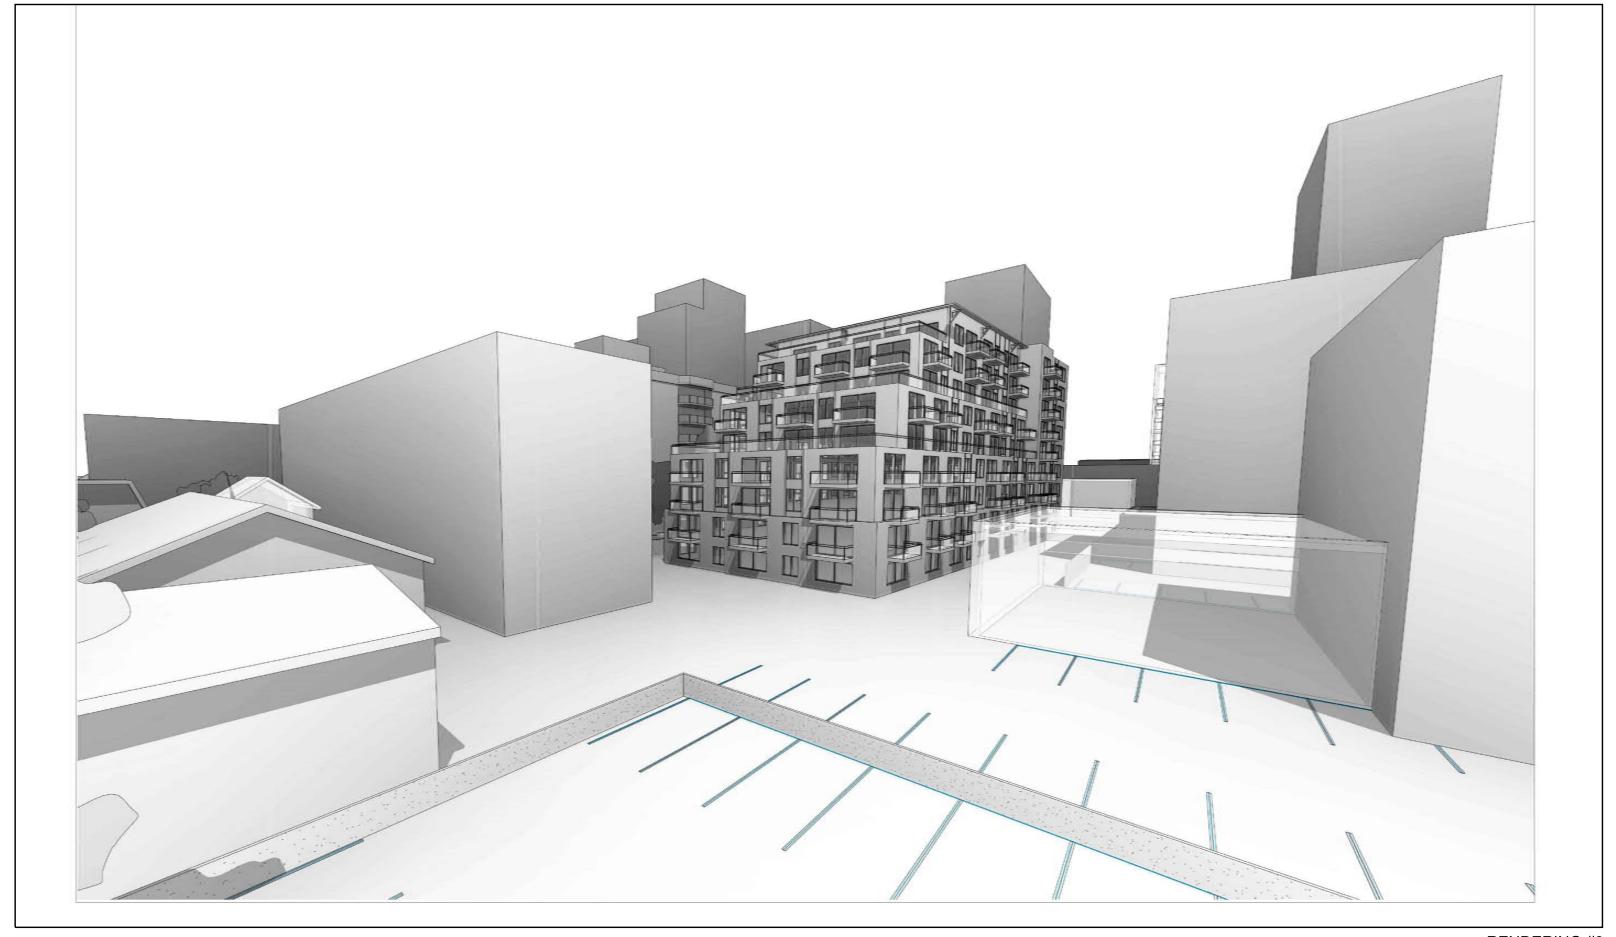

RENDERING #3





