

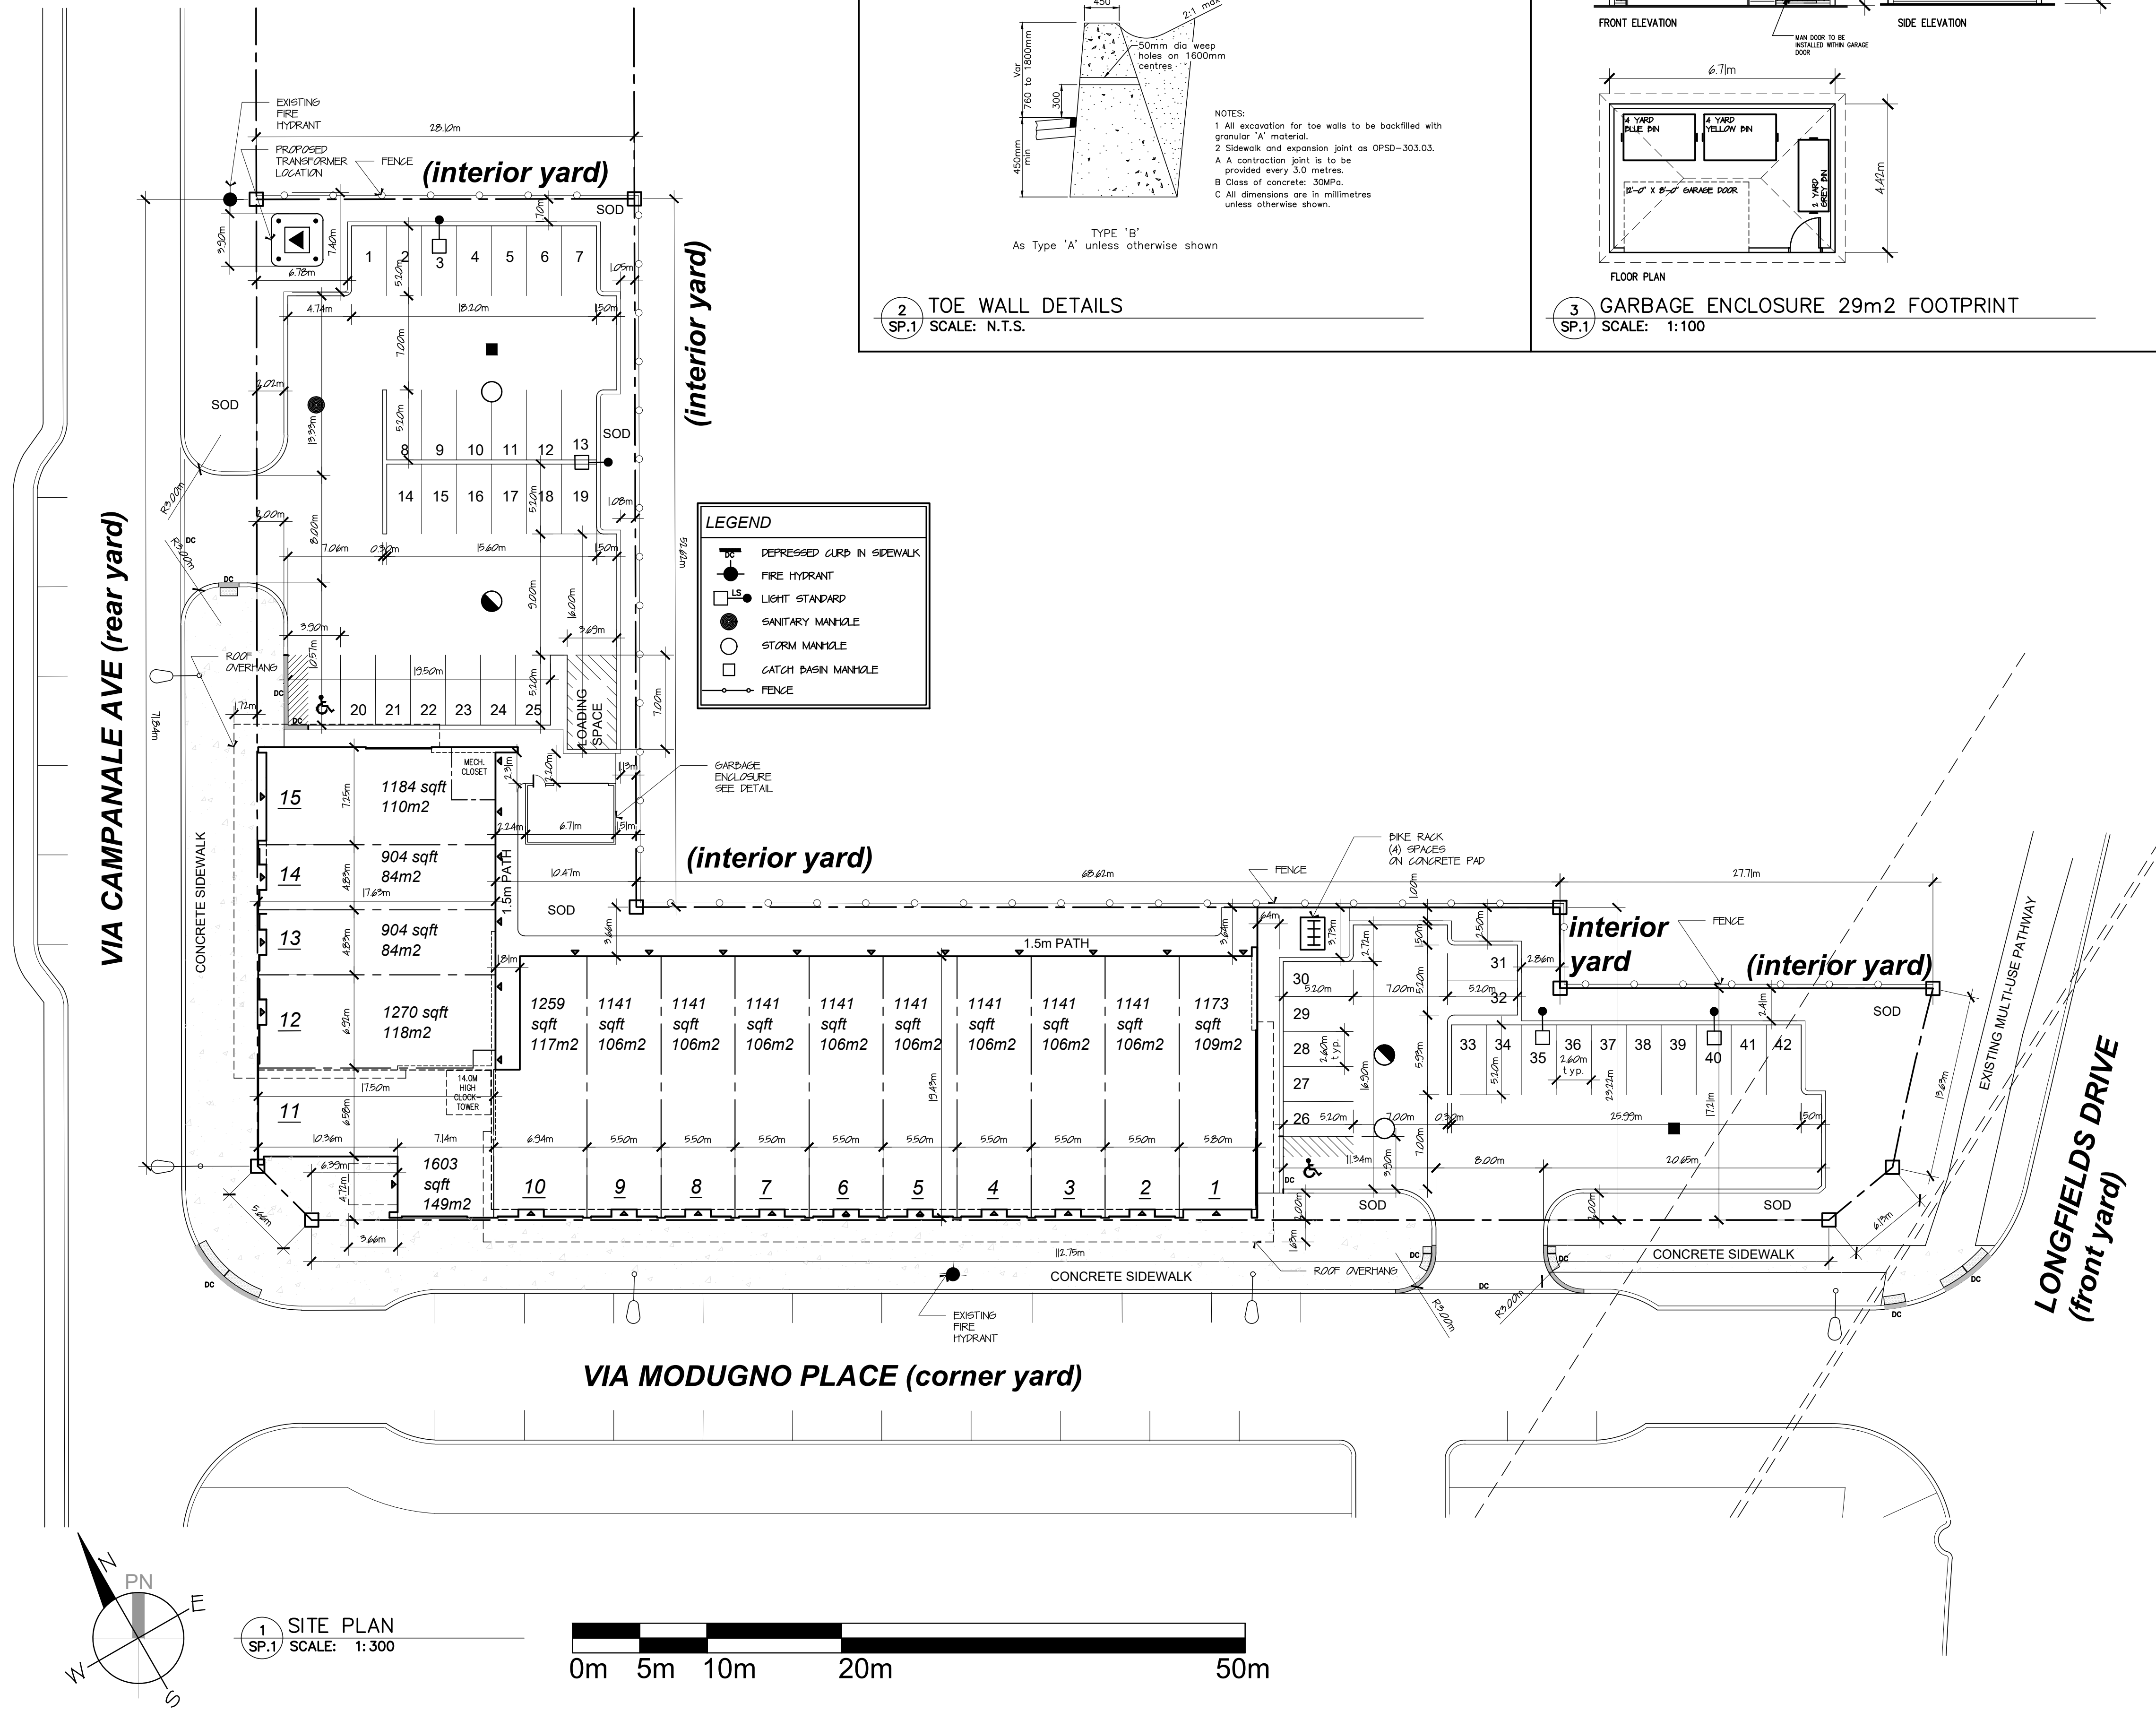
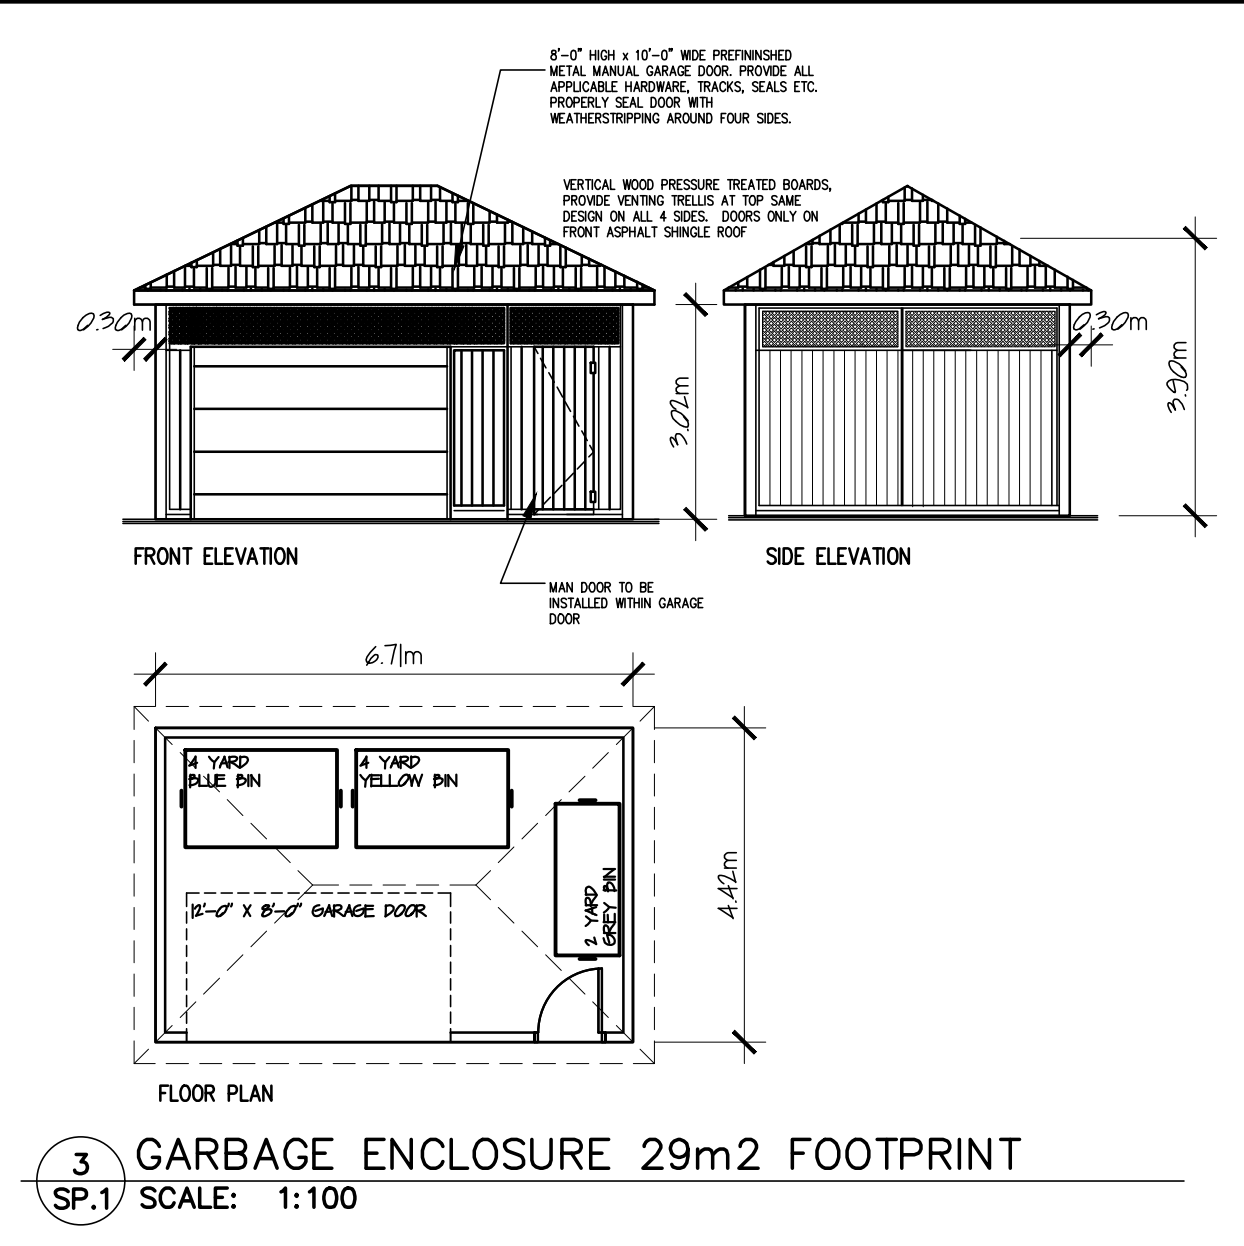


NOTE : SNOW TO BE REMOVED FROM SITE DURING WINTER MONTHS

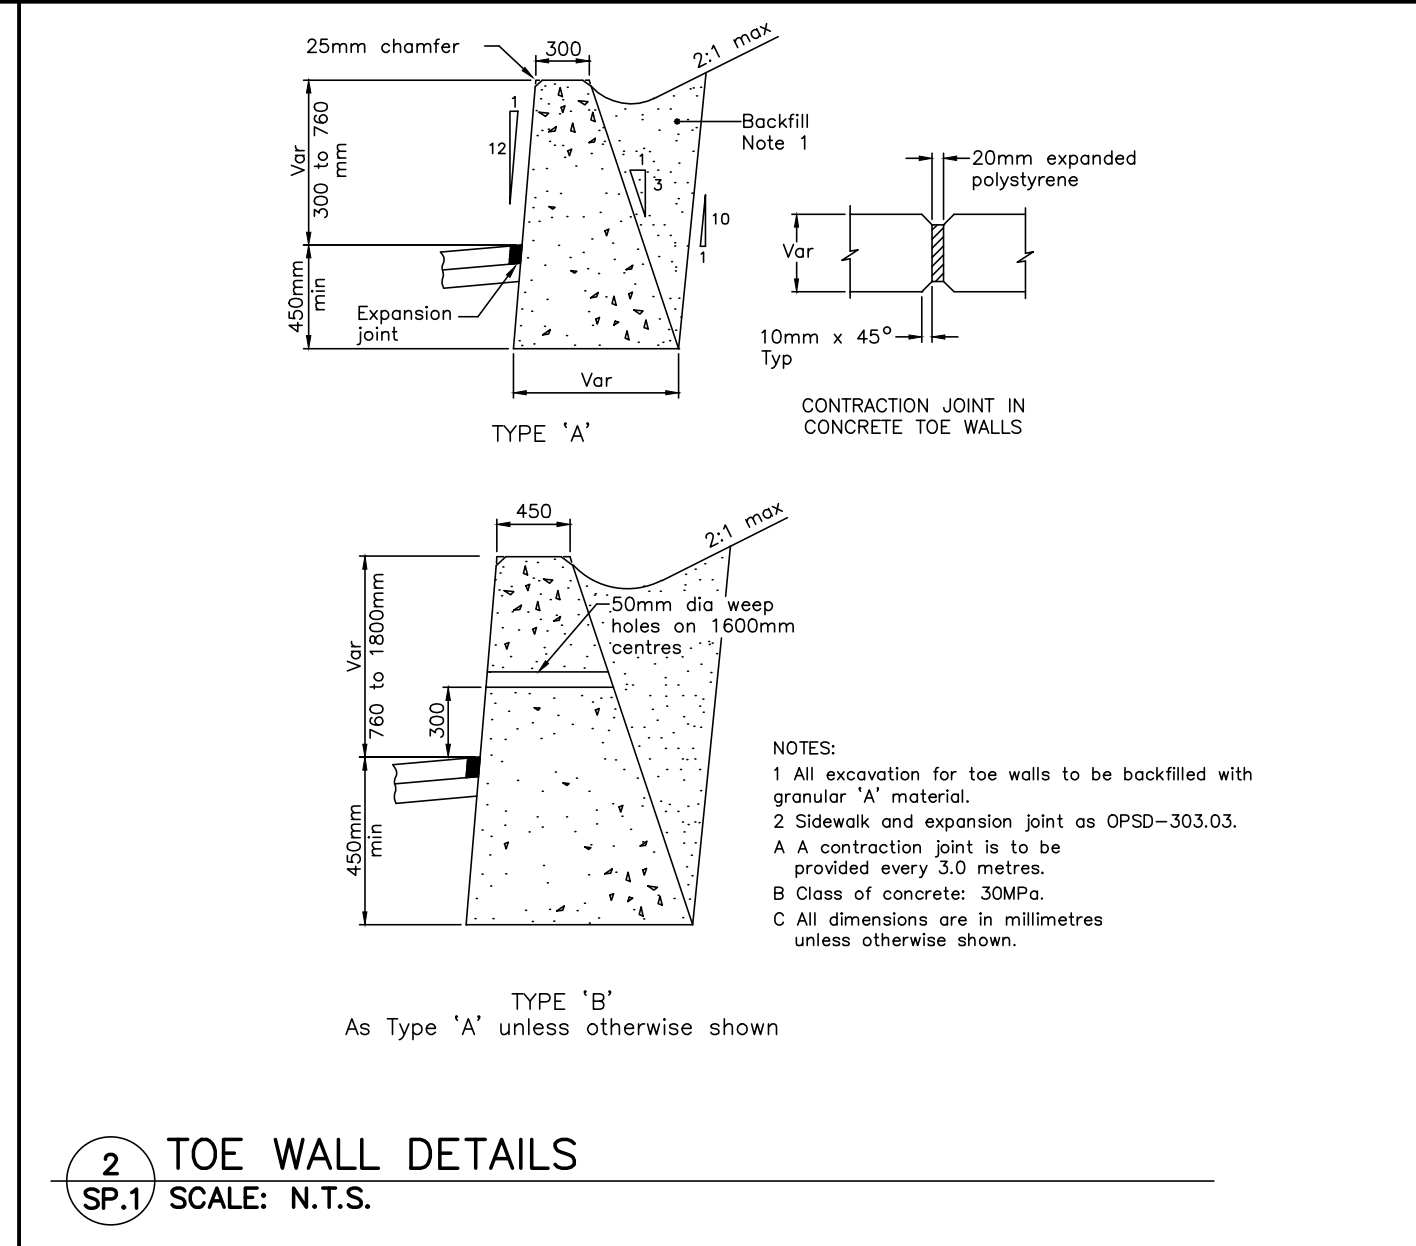

LEGEND

	DEPRESSED CURB IN SIDEWALK
	FIRE HYDRANT
	LIGHT STANDARD
	SANITARY MANHOLE
	STORM MANHOLE
	CATCH BASIN MANHOLE
	FENCE

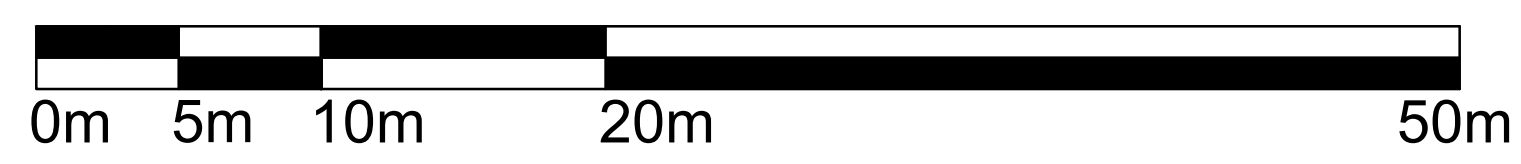

1. Contractor must verify all job dimensions, all drawings, details, specifications and report any discrepancies to owners before proceeding with work.
2. All drawings and specifications are instruments of service and the property of the architects which must be returned at the completion of the work, and may not be reproduced without their written permission.

ref	description	date
3	READY FOR SITE PLAN SUBMISSION	DEC. 11, 2017
2	REVISED PARKING LOT ENTRY	NOV. 23, 2017
1	CITY PRE CONSULTATION MEETING	SEP. 18, 2017

revisions

developer
Campanale Homes
200-1187 BANK STREET
OTTAWA, ONTARIO
613-730-7000

LONGFIELDS SQUARE
the heart of Barrhaven

architect
PC ARCHITECT
PAUL A. COOPER
76 CHAMBERLAIN AVE.
OTTAWA, ONTARIO
K1S 1V9
(819) 685 9512 Tel




surveyors
STANTEC
400-1331 CLYDE AVENUE
OTTAWA, ONTARIO

project & location
LONGFIELDS STATION COMMERCIAL PLAZA
605 LONGFIELDS DRIVE
OTTAWA, ONTARIO

title of drawing
SITE PLAN

scale
1:250
drawing
SP-1
date
OCT. 2016
drawn by
A.J.

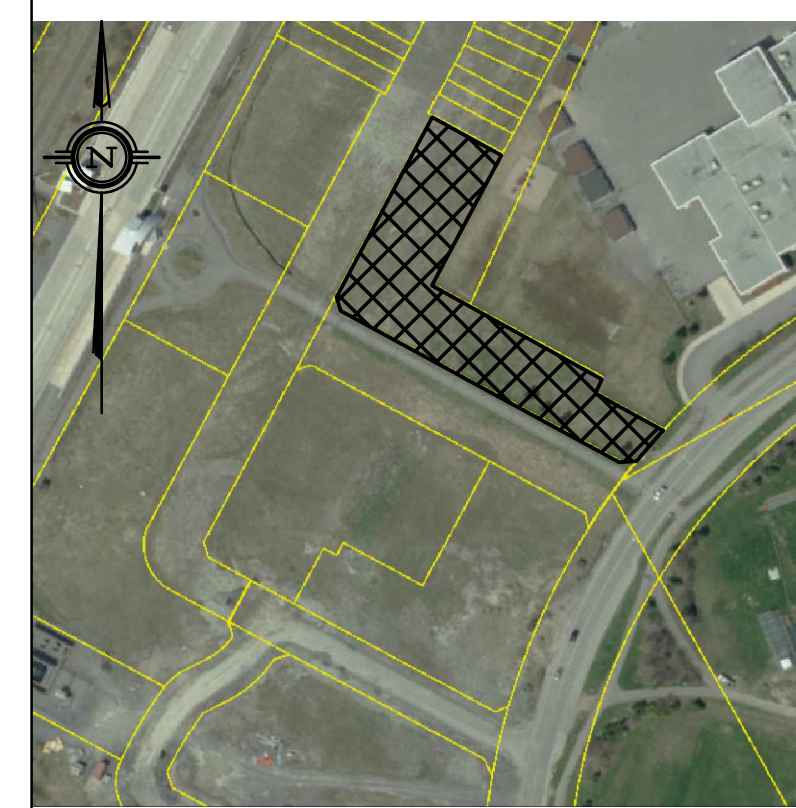

4 KEY PLAN
SCALE: N.T.S.

D07-XX-XX-XXXX