

REFUSED □ APPROVED □ THIS _____ DAY OF _ JEFF MCEWEN, P.ENG., MANAGER DEVELOPMENT REVIEW, SUBURBAN SERVICES





GENERAL NOTES: GENERAL NOTES:

1. THE CONTRACTOR IS RESPONSIBLE FOR CHECKING AND VERIFYING ALL DIMENSIONS, ANY DISCREPANCY MUST BE REPORTED TO M. DAVID BLAKELY ARCHITECT INC.

2. ALL WORK AND MATERIALS TO BE IN COMPLAINCE WITH ALL CODES, REGULATIONS, & BY-LAWS

3. ADDITIONAL DRAWINGS MAY BE ISSUED FOR CLARIFICATION TO ASSIST THE PROPER EXECUTION OF WORK. SUCH DRAWINGS WILL HAVE THE SAME MEANING AND INTENT AS IF THEY WERE INCLUDED WITH THE PLANS IN CONTRACT DOCUMENTS 4. DO NOT SCALE DRAWINGS. 5. THIS DRAWING SHALL NOT BE USED OR COPIED WITHOUT THE AUTHORIZATION OF THE ARCHITECT
6. THIS DRAWING SHALL NOT BE USED FOR PERMIT OR CONSTRUCTION UNLESS THE DRAWING BEARS THE ARCHITECT'S SEAL AND SIGNATURE

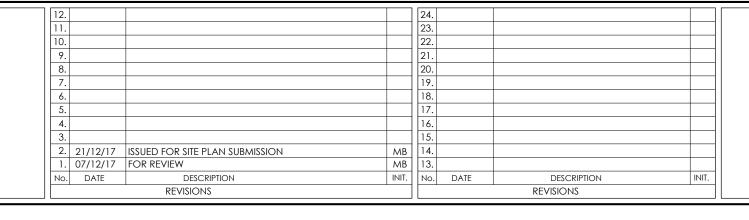

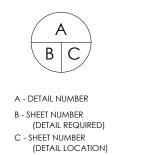

PLANNED UNIT DEVELOPMENT HILLSIDE VISTA 241 ERIC CZAPNIK WAY ORLEANS TOWN CENTER OTTAWA, ONTARIO

BUILDING ELEVATIONS

DRAWING TITLE:

mdb



SCALE: SHEET NO.:	DOILDING LLLVATION				
\ \ \ \ \ \ \ \ \ \ \ \ \ \ \ \ \ \ \	DEC. 2017	SCALE: 1/16" = 1'-0"	SHEET No.:	_	





2. 21/12/17 ISSUED FOR SITE PLAN SUBMISSION
 1. 07/12/17 FOR REVIEW
 No. DATE DESCRIPTION

DESCRIPTION REVISIONS

GENERAL NOTES:

4. DO NOT SCALE DRAWINGS.

M. David Blakely Architect Inc.

2200 Prince of Wales Dr. Suite 101 Ottawa, Ontario

Phone (613) 226-8811 Fax (613) 226-7942 k2E 6Z9

GENERAL NOTES:

1. THE CONTRACTOR IS RESPONSIBLE FOR CHECKING AND VERIFYING ALL DIMENSIONS, ANY DISCREPANCY MUST BE REPORTED TO M. DAVID BLAKELY ARCHITECT INC.

2. ALL WORK AND MATERIALS TO BE IN COMPLAINCE WITH ALL CODES, REGULATIONS, & BY-LAWS

3. ADDITIONAL DRAWINGS MAY BE ISSUED FOR CLARIFICATION TO ASSIST THE PROPER EXECUTION OF WORK. SUCH DRAWINGS WILL HAVE THE SAME MEANING AND INTENT AS IF THEY WERE INCLUDED WITH THE PLANS IN CONTRACT DOCUMENTS

5. THIS DRAWING SHALL NOT BE USED OR COPIED WITHOUT THE AUTHORIZATION OF THE ARCHITECT
6. THIS DRAWING SHALL NOT BE USED FOR PERMIT OR CONSTRUCTION UNLESS THE DRAWING BEARS THE ARCHITECT'S SEAL AND SIGNATURE

PLANNED UNIT DEVELOPMENT HILLSIDE VISTA 241 ERIC CZAPNIK WAY ORLEANS TOWN CENTER OTTAWA, ONTARIO

PHOENIX HOMES
18A Bentley Ave Ottawa, ON K2E 6T8

A B C

A - DETAIL NUMBER

B - SHEET NUMBER (DETAIL REQUIRED)

C - SHEET NUMBER
(DETAIL LOCATION)

DESCRIPTION REVISIONS

DRAWING TITLE:

DEC. 2017

mdb

BUILDING ELEVATIONS

1/16'' = 1'-0''

MDB

CHECKED: