




EAST ELEVATION

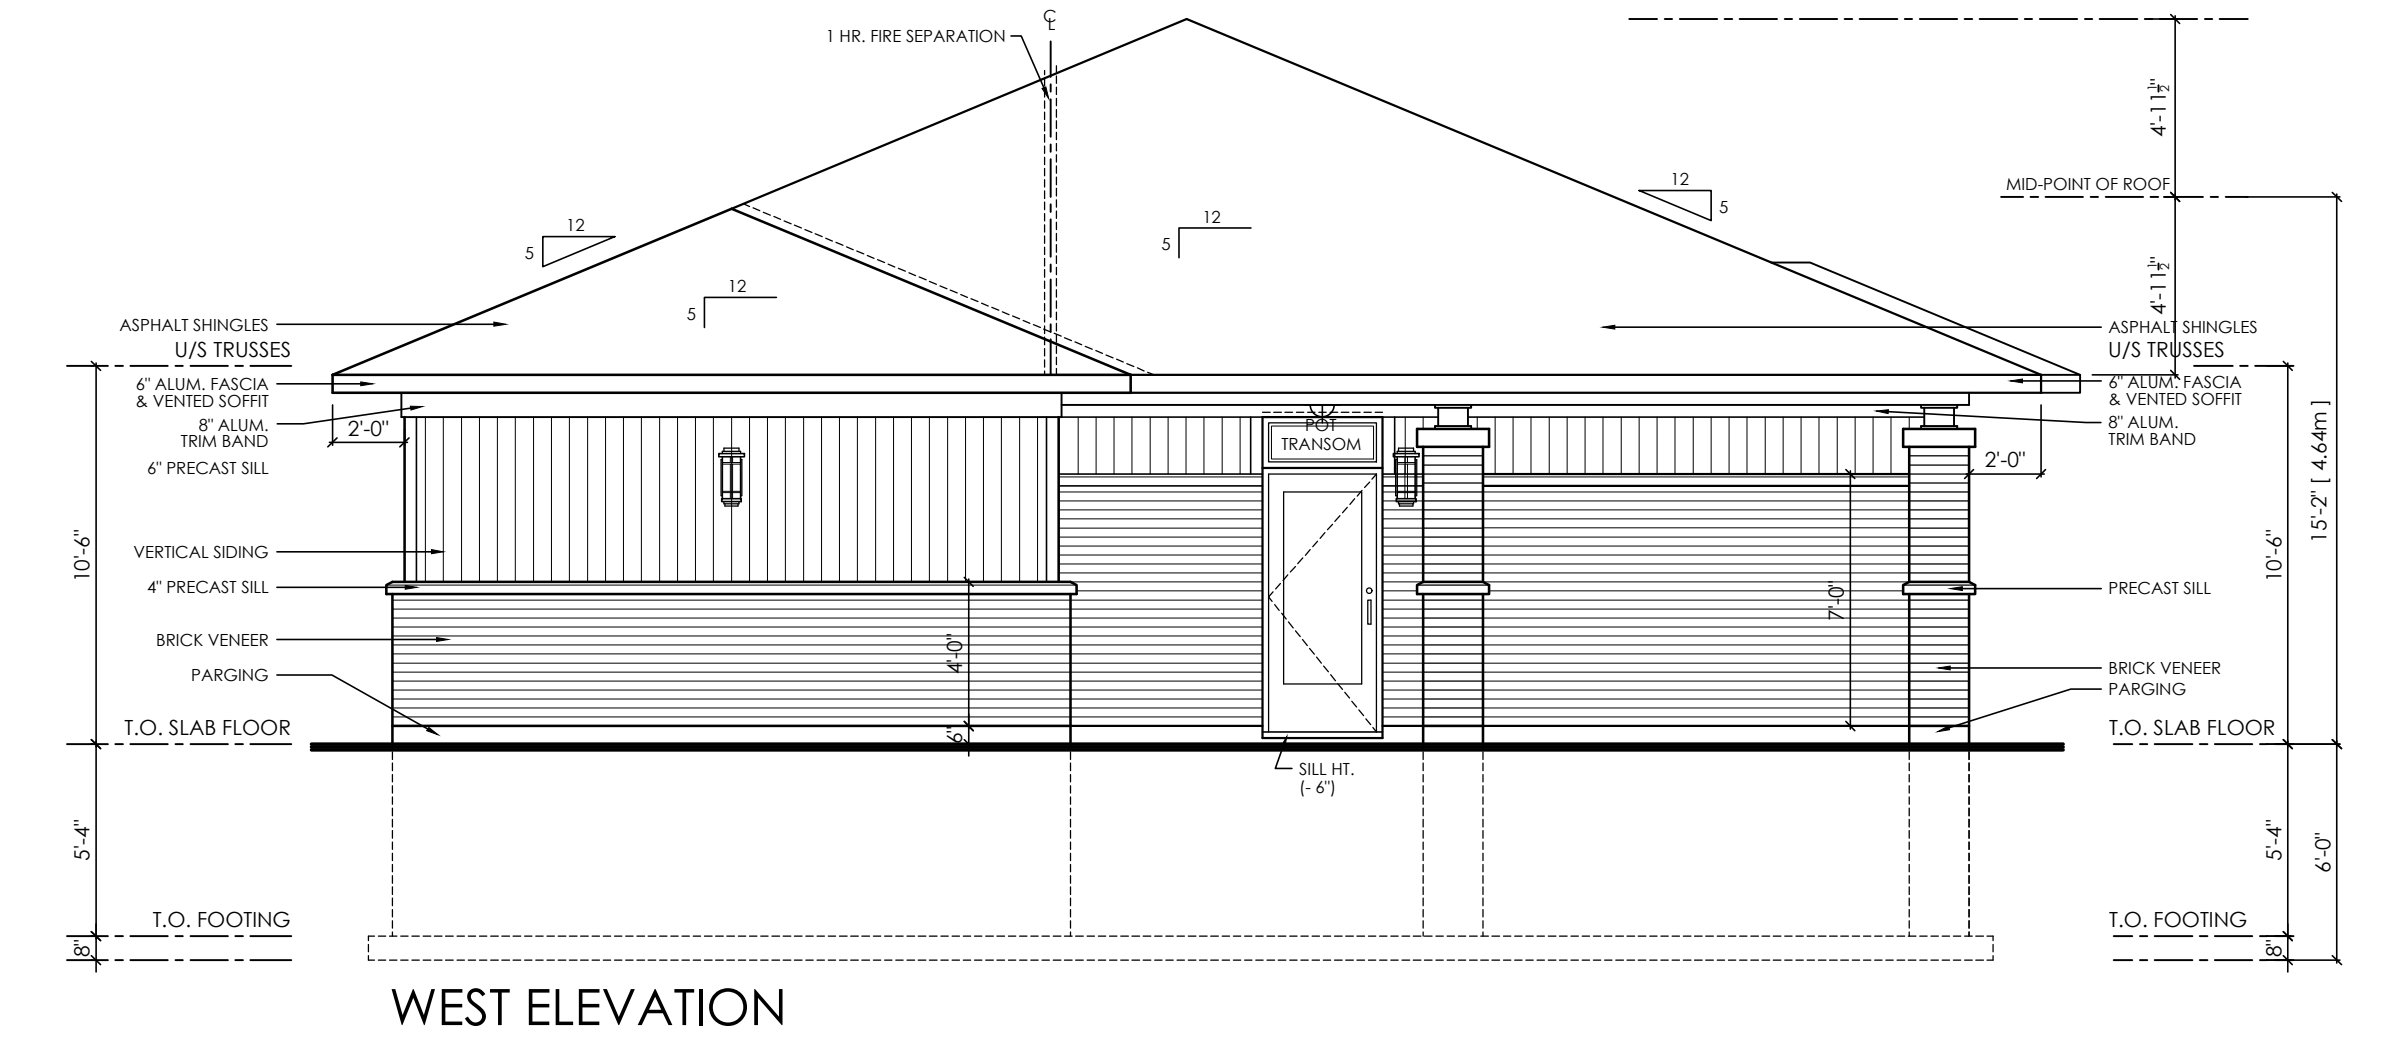

WEST ELEVATION

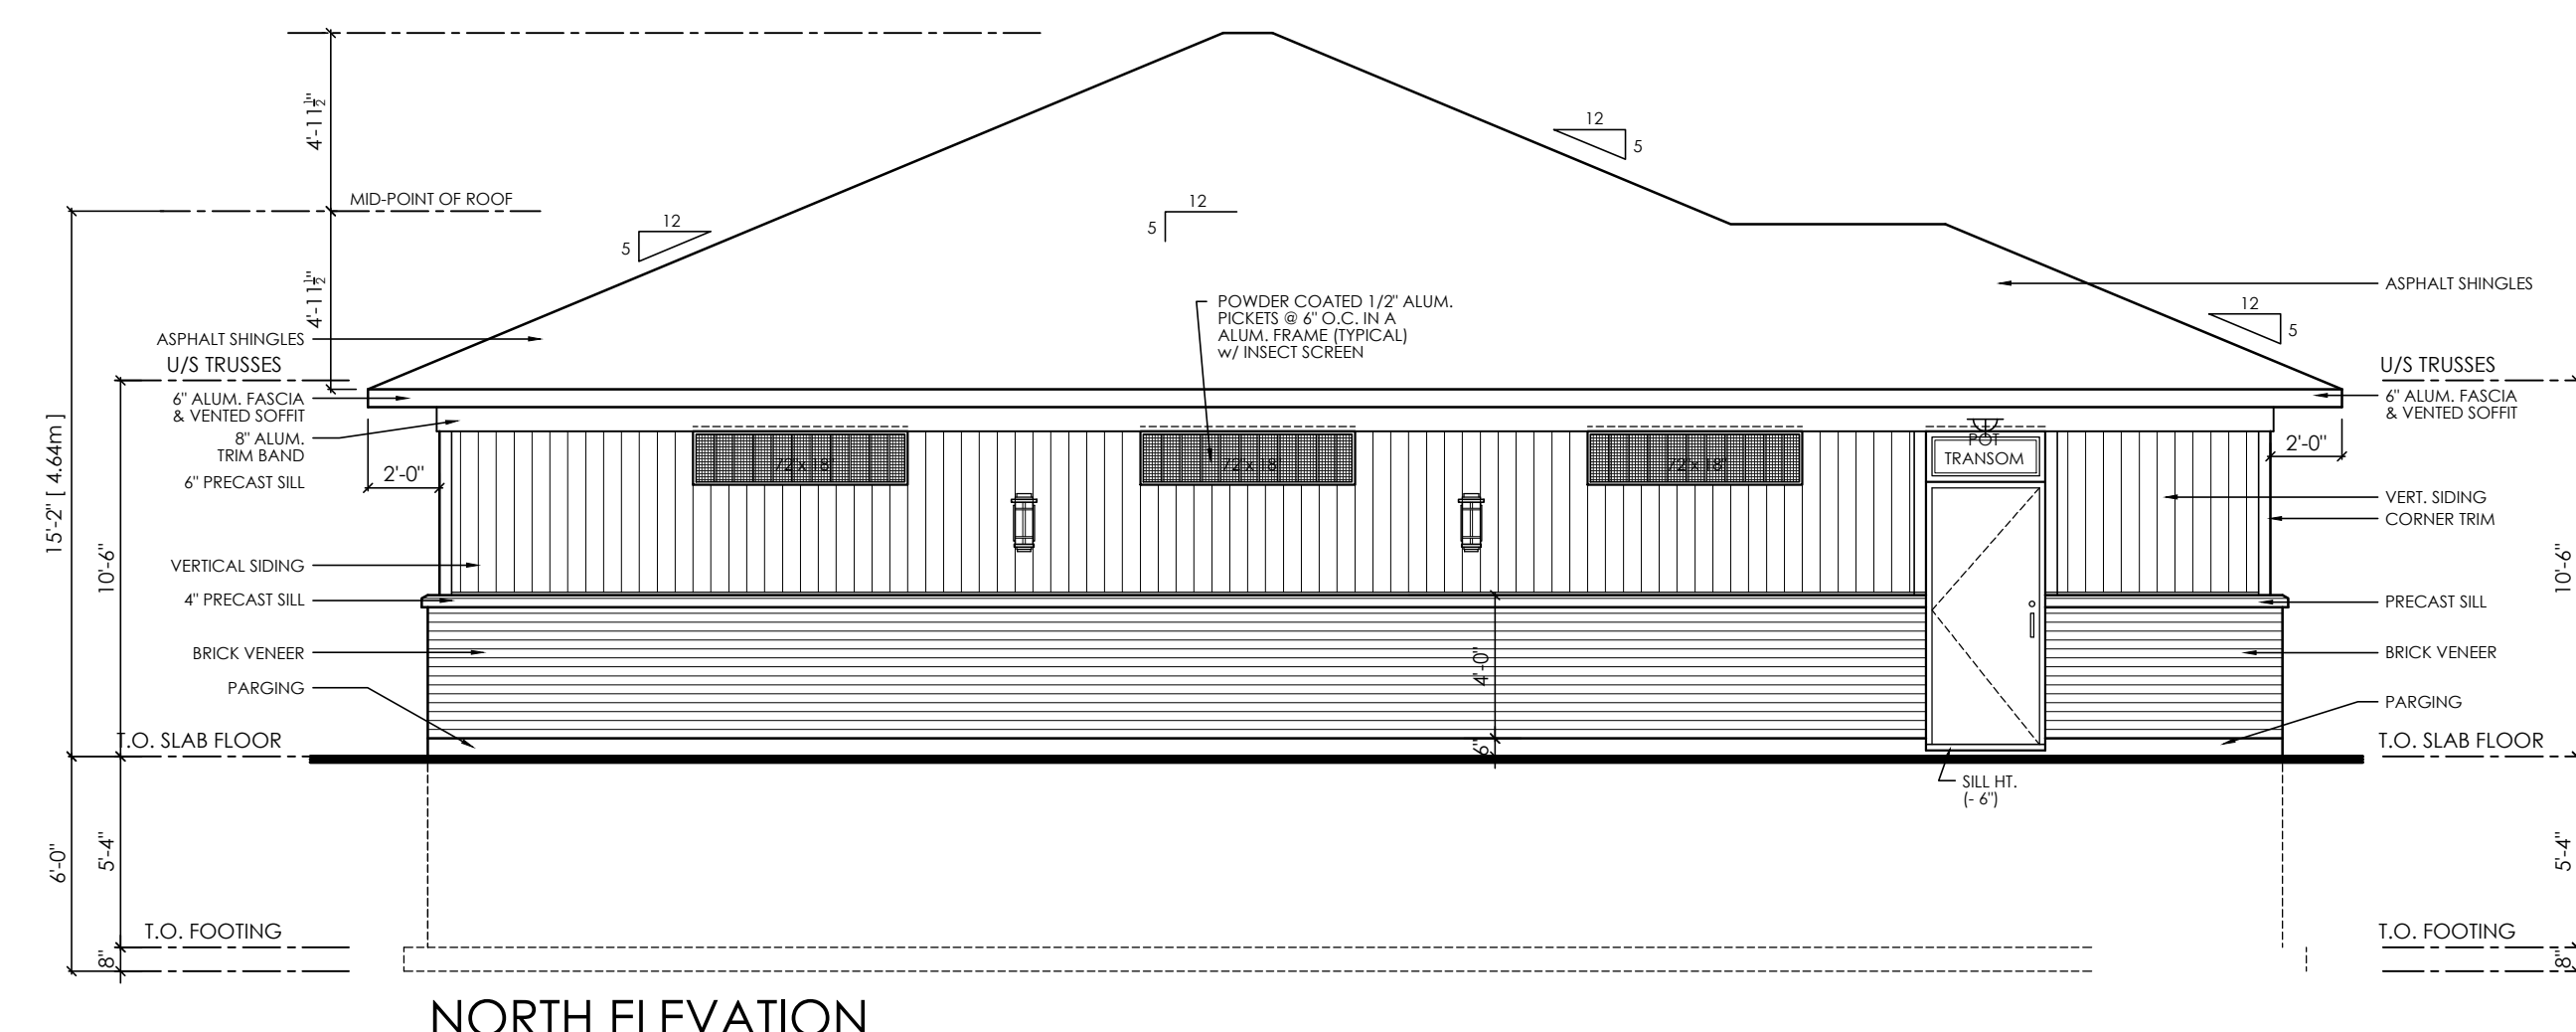

NORTH ELEVATION

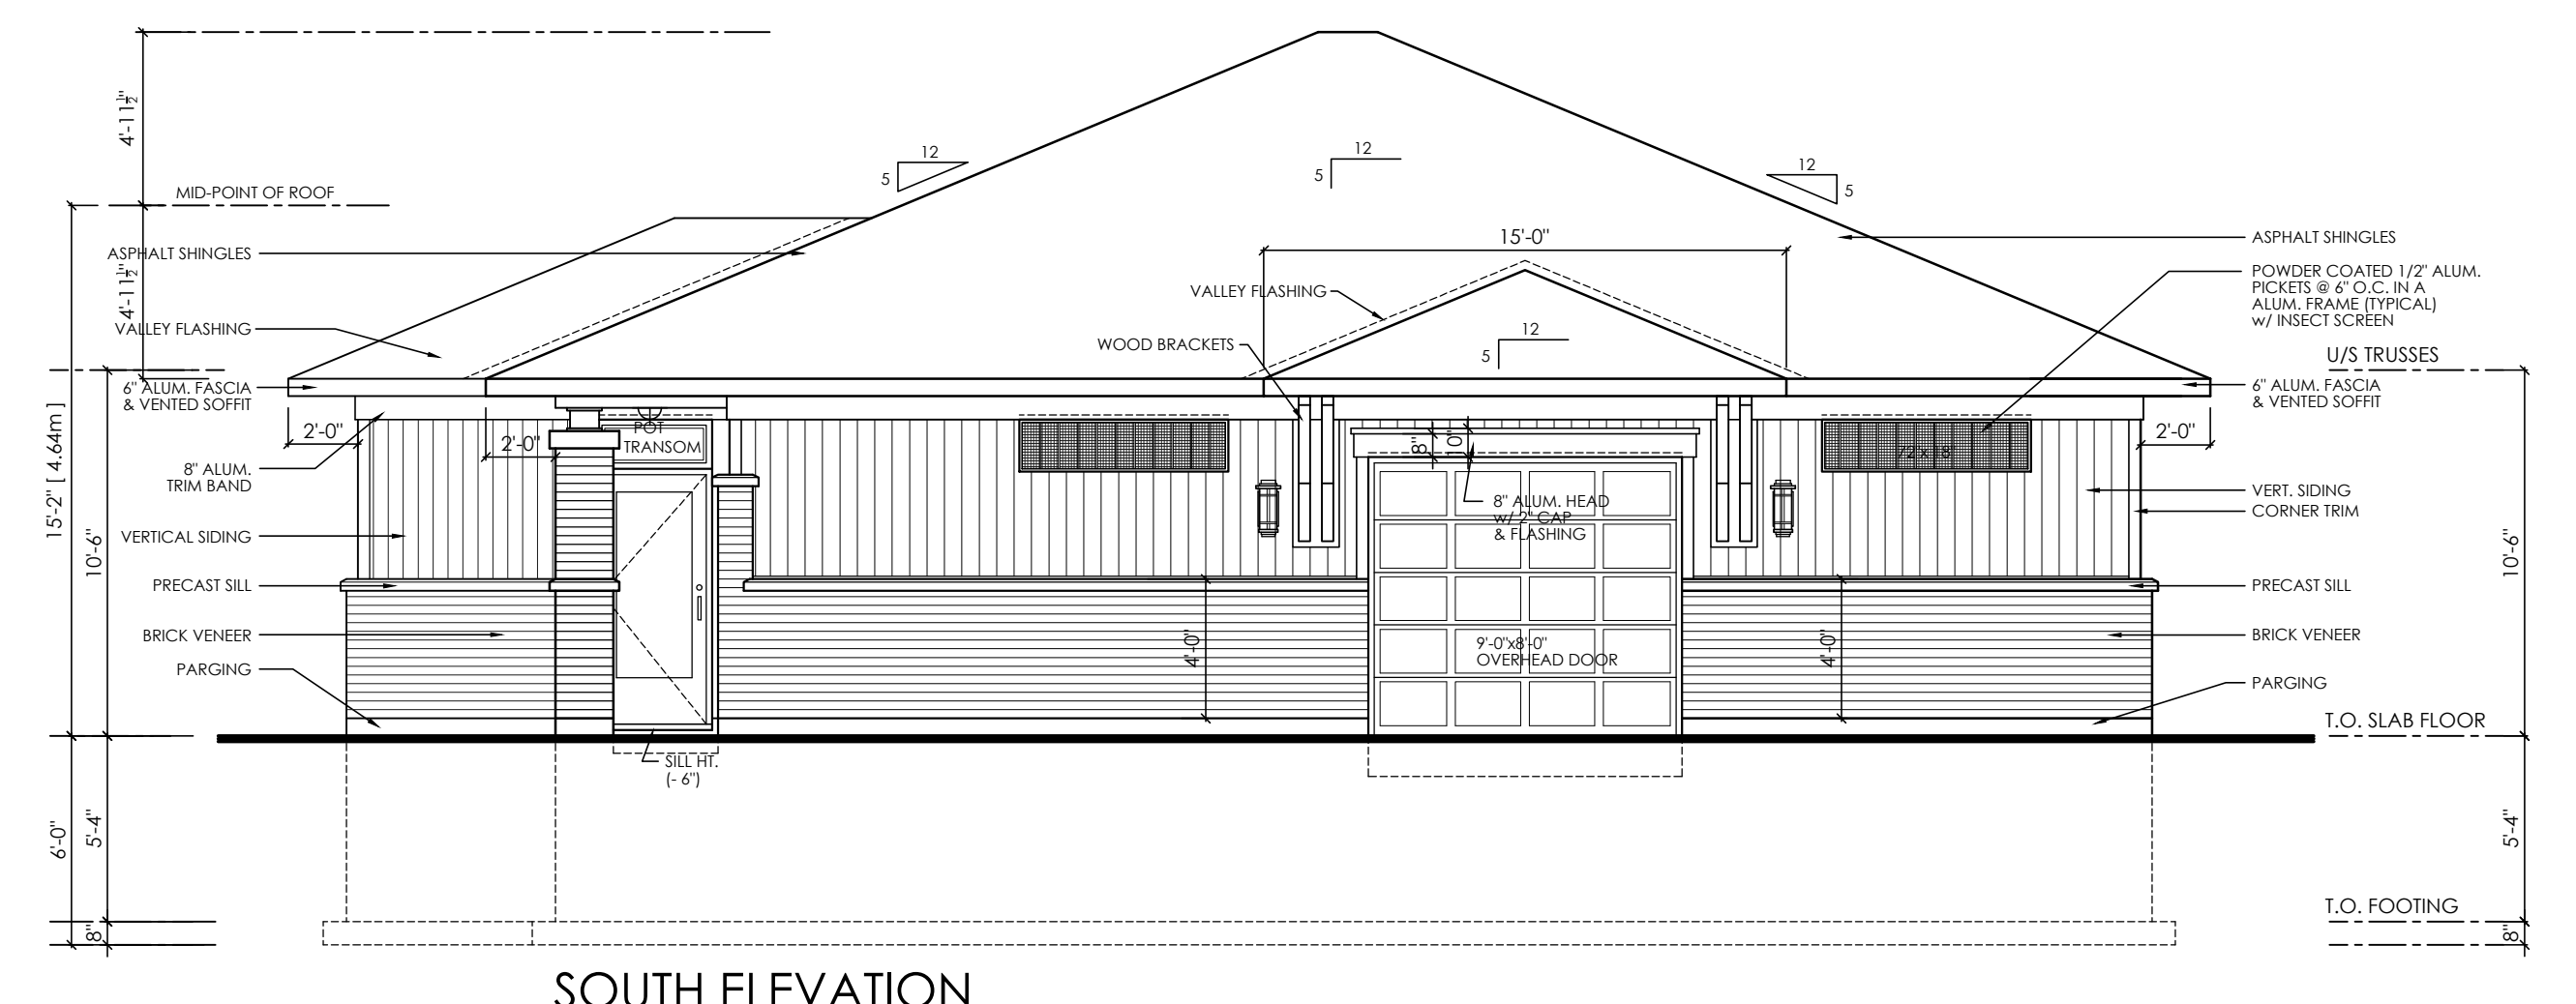

SOUTH ELEVATION

APPROVED  REFUSED   
 THIS \_\_\_\_\_ DAY OF \_\_\_\_\_, 20\_\_\_\_  
 \_\_\_\_\_  
 JEFF MCEWEN, P. ENG.  
 MANAGER DEVELOPMENT REVIEW - EAST  
 PLANNING, INFRASTRUCTURE AND ECONOMIC  
 DEVELOPMENT DEPTMENT, CITY OF OTTAWA

\\Jan-pc\1\2018 PROJECTS\Richcraft Homes\Ogilvie Road\Accessory Building\Bike Storage 18021-4-Rbx.dwg, 14/02/2018 12:54:58 PM

**M. David Blakely**  
 Architect Inc.  
 2200 Prince of Wales Dr. - Suite 101  
 Ottawa, Ontario K2E 6Z9  
 Phone (613) 226-8811 Fax (613) 226-7942

**GENERAL NOTES:**  
 1. THE CONTRACTOR IS RESPONSIBLE FOR CHECKING AND VERIFYING ALL DIMENSIONS. ANY DISCREPANCY MUST BE REPORTED TO M. DAVID BLAKELY ARCHITECT INC.  
 2. ALL WORK AND MATERIALS TO BE IN COMPLIANCE WITH ALL CODES, REGULATIONS, AND BY-LAWS.  
 3. ADDITIONAL DRAWINGS MAY BE ISSUED FOR CLARIFICATION TO ASSIST THE PROPER EXECUTION OF WORK. SUCH DRAWINGS WILL HAVE THE SAME MEANING AND INTENT AS IF THEY WERE INCLUDED WITH THE PLANS IN CONTRACT DOCUMENTS.  
 4. DO NOT SCALE DRAWINGS.  
 5. THIS DRAWING SHALL NOT BE USED OR COPIED WITHOUT THE AUTHORIZATION OF THE ARCHITECT.  
 6. THIS DRAWING SHALL NOT BE USED FOR PERMIT OR CONSTRUCTION UNLESS THE DRAWING BEARS THE ARCHITECT'S SEAL AND SIGNATURE.  
 7. THIS REPRODUCTION SHALL NOT BE ALTERED.

**POST SCHEDULE**

P1 - 3" DIA. ADJUSTABLE STEEL TELEPOST	8500 POUND CAP. (MIN.)
P2 - 2"x4.4 OR 8" (AS APPLICABLE)	
P3 - 3"x4.4 OR 8" (AS APPLICABLE)	
P4 - 4"x4.4 OR 8" (AS APPLICABLE)	
P5 - 5"x4.4 OR 8" (AS APPLICABLE)	
P6 - HSS 3"x3x.188" C/W 5"x3/8"x8" B. PL. & CAP PL.	

**BRICK LINTEL SCHEDULE**

OPENING UP TO	ANGLE SIZE
5'-0"	L 3 1/2"x3 1/2"x5/16"
7'-0"	L 4"x3 1/2"x5/16"
8'-0"	L 5"x3 1/2"x5/16"
9'-0"	L 5"x3 1/2"x 3/8"
10'-0"	L 6"x4"x 3/8"

ARCHITECT SEAL:

NO.	DATE	DESCRIPTION	BY	NO.	DATE	DESCRIPTION	BY
12.				24.			
11.				23.			
10.				22.			
9.				21.			
8.				20.			
7.				19.			
6.				18.			
5.				17.			
4.				16.			
3.				15.			
2.				14.			
1.	14/02/18	FOR REVIEW	SM	13.			

A - DETAIL NUMBER  
 B - SHEET NUMBER (DETAIL REQUIRED)  
 C - SHEET NUMBER (DETAIL LOCATION)

PROJECT: **78 UNIT PLANNED UNIT DEVELOPMENT 1298 OGILVIE ROAD OTTAWA, ONT.**

CLIENT: **RICHCRAFT Group Of Companies**

DRAWING TITLE: **ACCESSORY BUILDING ELEVATIONS**

DATE: **JAN., 2018.** SCALE: **3/16" = 1'-0"** SHEET NO.: **AB2**

DRAWN BY: **SBM** CHECKED: **MDB**