



Plant List - Shrubs - <u>RIDEAU AND CHAPEL TRINITY DEVELOPMENT</u>					
Code	Qty.	Botanical Name	Common Name	Size	Condition
HK	500	Hypericum kalmianum	St. John's Wort	40cm Ht.	Pot
SA	150	Spiraea alba	Meadowsweet	60cm Ht.	Pot

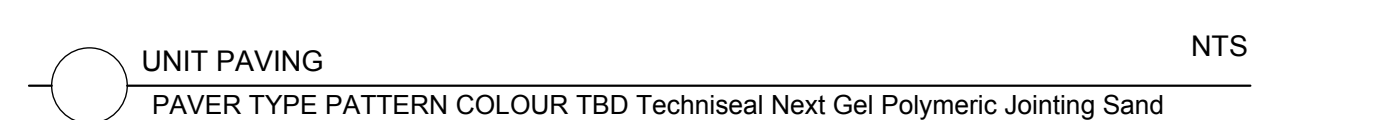


CONCRETE PAVING NTS
32 MPA C2 *c/w* FLOAT FINISH - TOOL EDGE FIRST, THEN WIPE OFF TOOL MARKS WHILE APPLYING FINISH

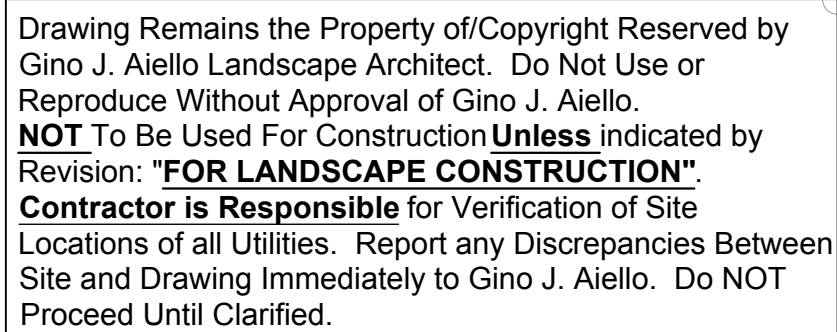

TURF AREAS TO BE SOD C/W 150MM DEPTH
TOPSOIL ON APPROVED SUBGRADE | SOD TO BE #1
GRADE TURFGRASS NURSERY SOD per NSGA - Fine
Fescue/Kentucky Bluegrass Sod | PLANTING MIX TO BE
APPROVED BY LANDSCAPE ARCHITECT | PLANT
MATERIAL TO MEET CNLA STANDARDS/BE
APPROVED BY LANDSCAPE ARCHITECT PRIOR TO
PLANTING | ALL MATERIALS & WORK TO BE
MAINTAINED UNTIL FINAL ACCEPTANCE, (MOWING
TURF, WEEDING BEDS, WATERING TURF & PLANTS)
& INCLUDE 1 YEAR WARRANTY FROM DATE OF FINAL
ACCEPTANCE | PROVIDE WATERING OF ALL PLANT
MATERIAL AS REQUIRED FOR PROPER
ESTABLISHMENT, UNTIL END OF WARRANTY PERIOD |
REFER TO CIVIL ENGINEER'S DRAWING FOR
ELEVATIONS / GRADING |


The Landscape Plan is to be read in conjunction with the grading, servicing, site and survey plan | Bare root material to be planted in season only | All plant material locations to be staked on site by the landscape contractor and checked by the landscape architect prior to planting | All trees to be preserved on or directly adjacent to the site will be protected | Plant material are to be installed a minimum of, 3.0m away from any part of any hydro transformer, 3.0m corridor between a fire hydrant and the curb, a 2.5m radius/berm or behind a fire hydrant, 2.0m from any servicing/utility line or structure |

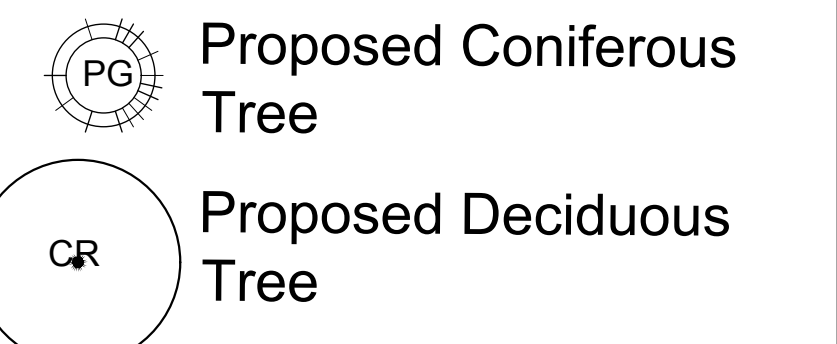 Proposed Planting Bed

Proposed Riverwash
Stone On Filter Cloth

Proposed Pavers

3	FOR SPC SUBMISSION 1	APRIL 10 2019
2	FOR COORDINATION	APRIL 4 2019
1	PRELIMINARY SITE PLAN	MARCH 25 2019
No.	Revision	Date

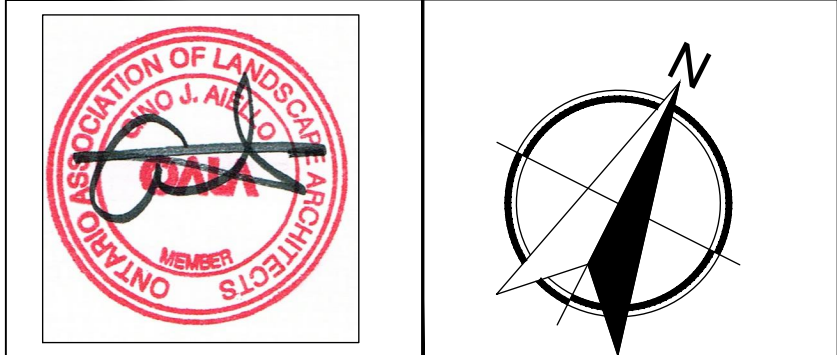

Property Owner
Trinity Development Group Inc.
Bloor Islington Place, East Tower 77 Bloor Street West, Suite 1601
Toronto, ON Canada M5S 1M2

Gino J. Aiello landscape architect www.GJALA.com
Gino@GJALA.com (613) 852 1343
110 Didsbury Road Unit # 9 | Ottawa Ontario | K2T 0C2

Project	RIDEAU AND CHAPEL		# # # # # #
	151-153 Rideau Street Ottawa		
Drawing	ULTIMATE Landscape Plan		
Date: JANUARY 2019	Sheet Number		
Scale: 1:250	L1		
City of Ottawa Dwg - #####			

D07-##-##-####