


TYPICAL ACCESS ROAD SECTION

LEGEND

	PROPERTY BOUNDARY
	SWALE
	DITCH
	EXISTING DITCH
	EXISTING ELEVATION
	PROPOSED GRADE
	DRAINAGE DIRECTION AND SLOPE
	TERRACING (3H:1V MAX.)
	MEANDER BELT SETBACK
	15 METRE SETBACK
	100 YEAR FLOOD PLAN

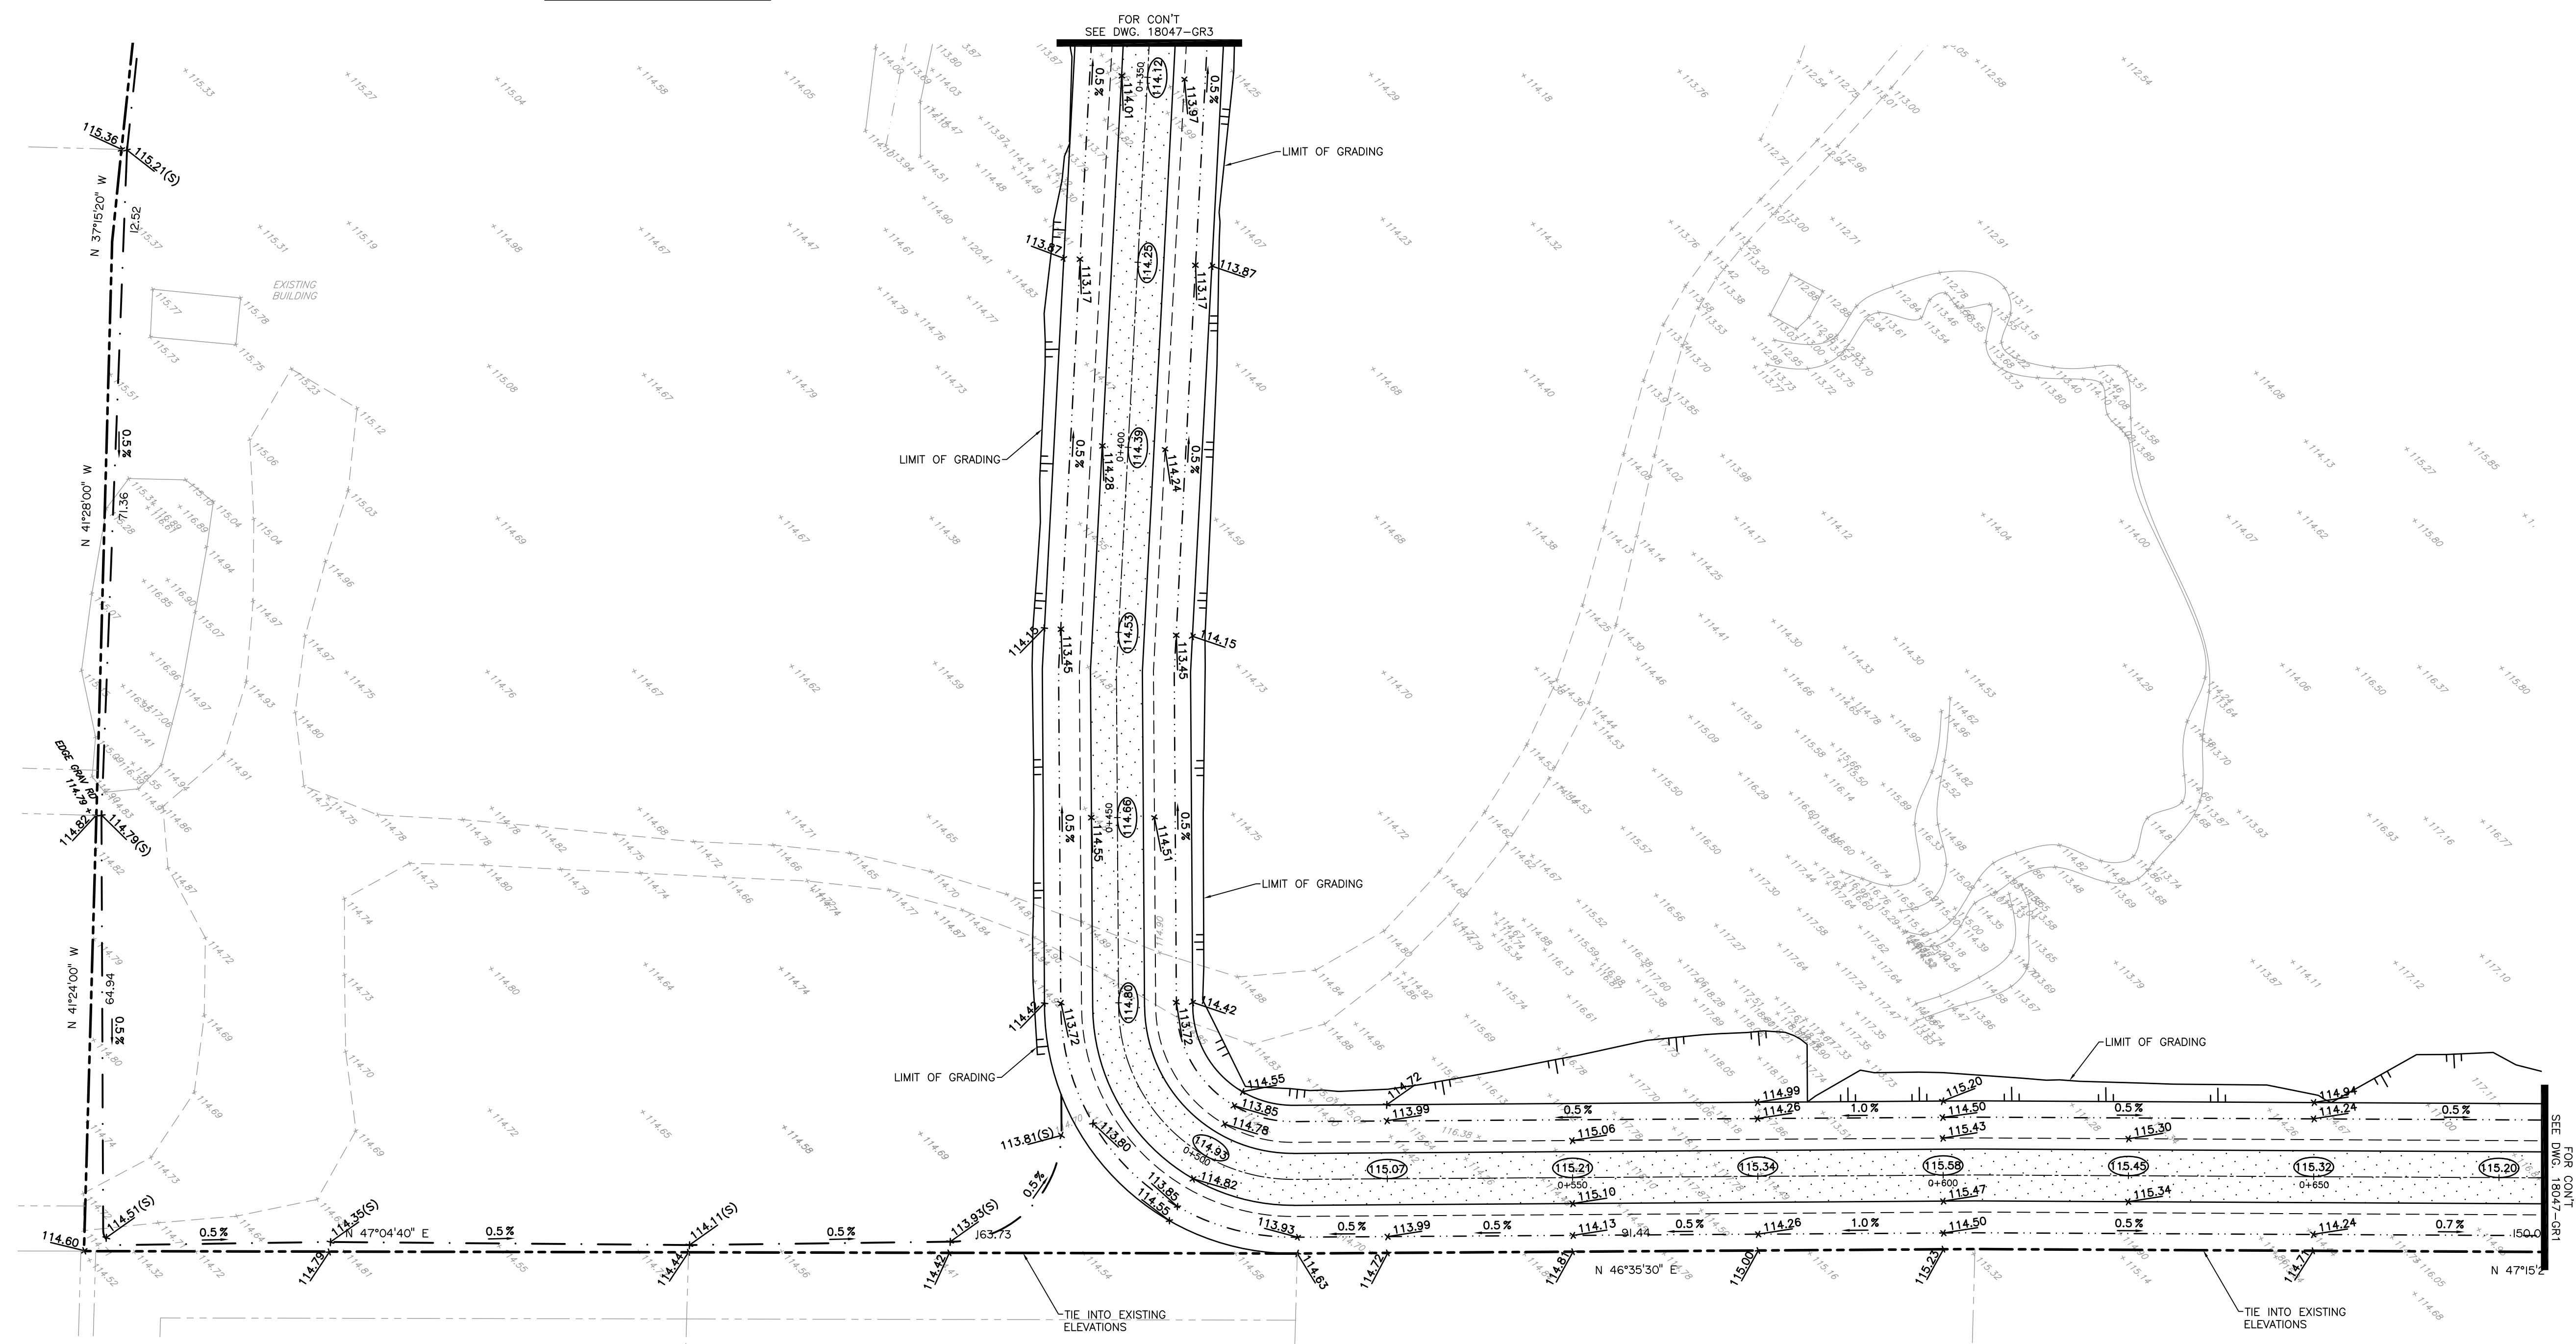


NOTES

THE POSITION OF ALL POLE LINES, CONDUITS, WATERMANS, SEWERS AND OTHER UNDERGROUND AND OVERGROUND UTILITIES AND STRUCTURES IS NOT NECESSARILY SHOWN ON THE CONTRACT DRAWINGS, AND WHERE SHOWN, THE ACCURACY OF THE POSITION OF SUCH UTILITIES AND STRUCTURES IS NOT GUARANTEED. BEFORE STARTING WORK, DETERMINE THE EXACT LOCATION OF ALL SUCH UTILITIES AND STRUCTURES AND ASSUME ALL LIABILITY FOR DAMAGE TO THEM.

NO.	REVISION DESCRIPTION	DATE	BY
1	ISSUED FOR SITE PLAN APPLICATION	19/09/18	AHJ

SCALE
 HORIZONTAL 1:500

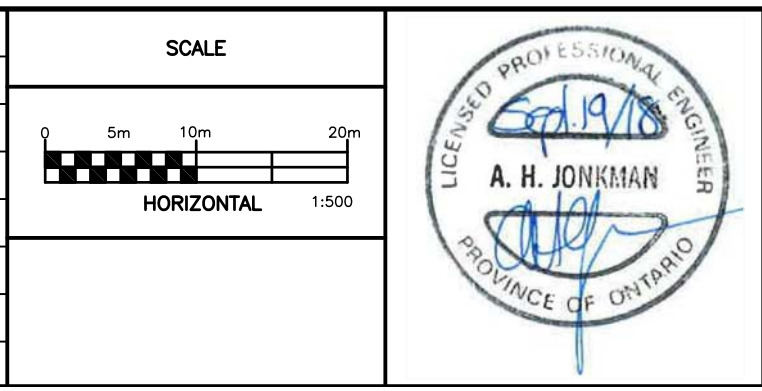

Robinson
Land Development

350 Palladium Drive
Ottawa, ON K2V 1A8
(613) 592-6060 rcli.on.ca

DESIGN	BLM
CHECKED	AHJ
DRAWN	BLM
CHECKED	AHJ
APPROVED	AHJ

1384341 ONTARIO LTD.

2596 CARP ROAD
OTTAWA, ON

GRADING PLAN

PROJECT No.	18047
SURVEY	CAVANAGH
DATED	SEPTEMBER 2018
DWG. No.	18047-GR2