


APPROVED
By Douglas James at 11:12 am, Dec 10, 2018

DJ

DOUGLAS JAMES, MCIP, RPP
MANAGER, DEVELOPMENT REVIEW - CENTRAL
PLANNING, INFRASTRUCTURE & ECONOMIC
DEVELOPMENT DEPARTMENT, CITY OF OTTAWA

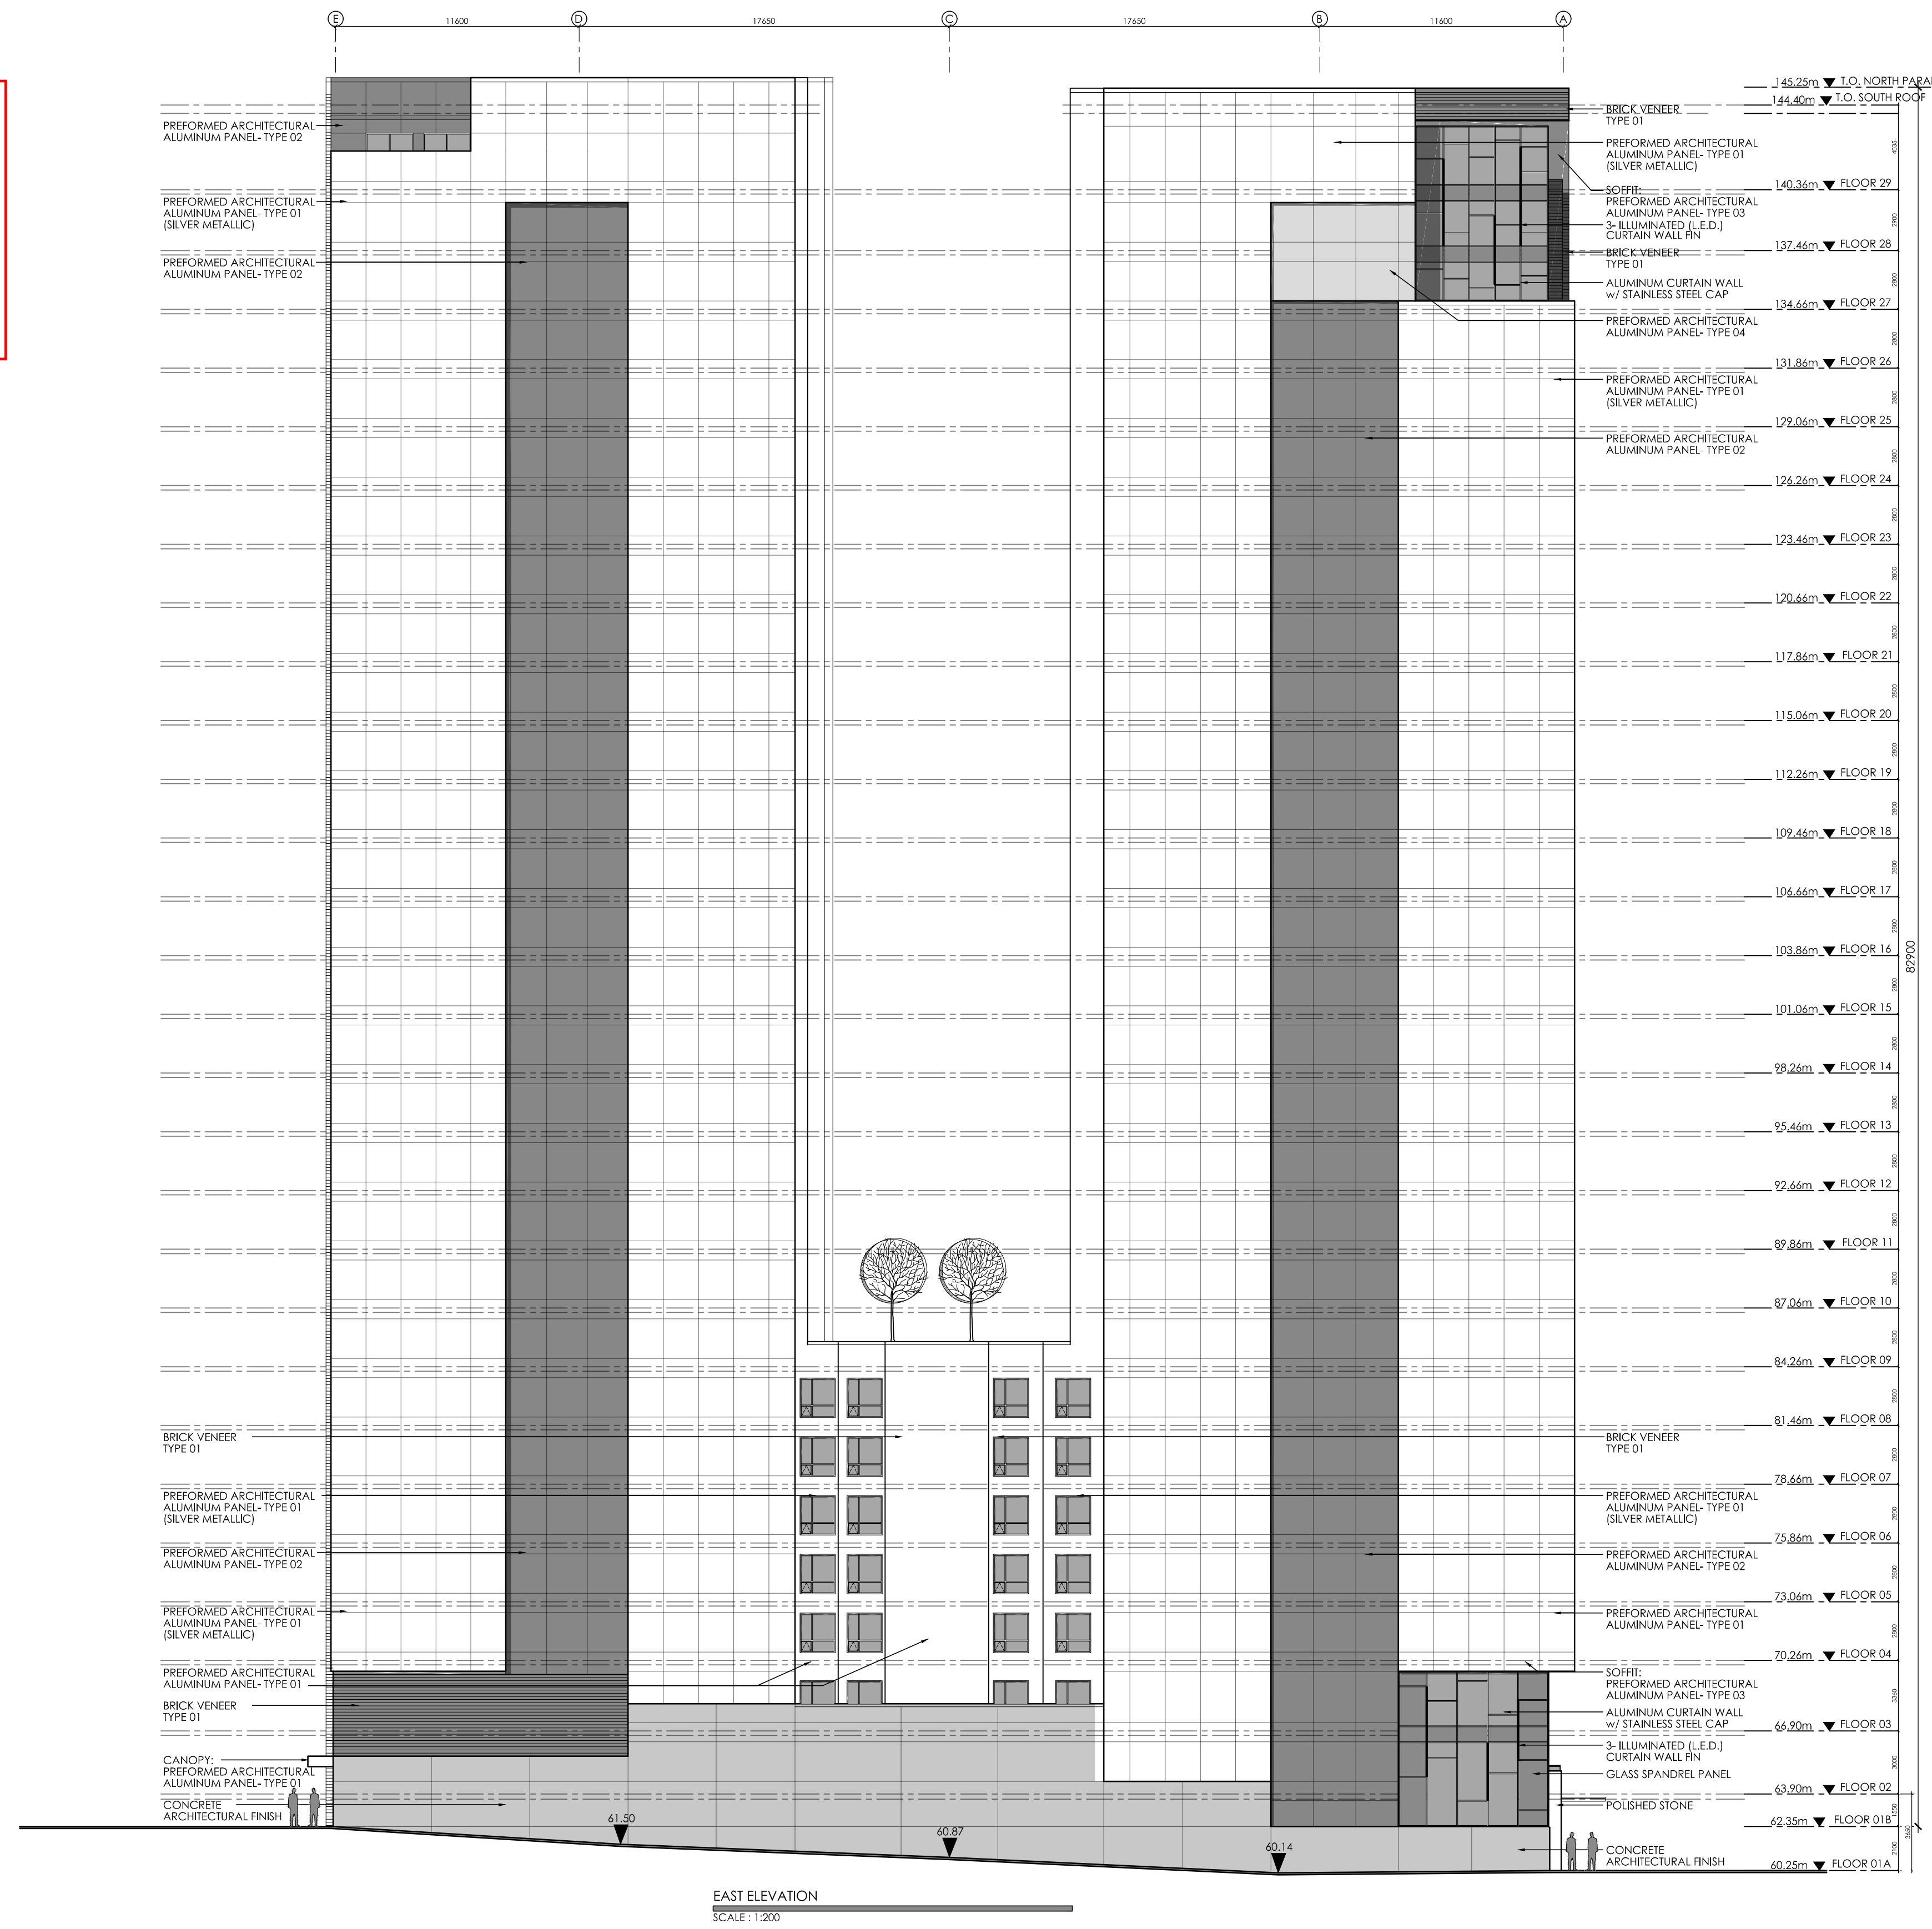

M. David Blakely
Architect Inc.
2200 Prince of Wales Dr., Suite 101
Ottawa, Ontario K2E 6J9
Phone (613) 226-8811 Fax (613) 226-7942

GENERAL NOTES:

1. THE CONTRACTOR IS RESPONSIBLE FOR CHECKING AND VERIFYING ALL DIMENSIONS. ANY DISCREPANCY MUST BE REPORTED TO M. DAVID BLAKELY ARCHITECT INC.
2. ALL WORK AND MATERIALS TO BE IN COMPLIANCE WITH ALL CODES, REGULATIONS, & BY-LAWS
3. ADDITIONAL DRAWINGS MAY BE ISSUED FOR CLARIFICATION TO ASSESS THE PROPER EXECUTION OF WORK. SUCH DRAWINGS WILL HAVE THE SAME MEANING AND INTENT AS IF THEY WERE INCLUDED WITH THE PLANS IN CONTRACT DOCUMENTS
4. DO NOT SCALE DRAWINGS.
5. THIS REPRODUCTION SHALL NOT BE ALTERED.
6. THIS DRAWING SHALL NOT BE USED OR COPIED WITHOUT THE AUTHORIZATION OF THE ARCHITECT.
7. THIS DRAWING SHALL NOT BE USED FOR PERMIT OR CONSTRUCTION UNLESS THE DRAWING BEARS THE ARCHITECT'S SEAL AND SIGNATURE.

SEAL

12.			
11.			
10.			
9.			
8.			
7.			
6.			
5.			
4.	05/11/18	FOR FOUNDATION PERMIT	KB
3.	24/10/18	PER SITE PLAN COMMENTS	KB
2.	18/10/18	FOR SITE PLAN APPROVAL	KB
1.	10/10/18	FOR REVIEW	KB
No.	DATE	DESCRIPTION	INT.

24.			
23.			
22.			
21.			
20.			
19.			
18.			
17.			
16.			
15.			
14.			
13.			
12.			
No.	DATE	DESCRIPTION	INT.

A - DETAIL NUMBER
B - SHEET NUMBER (DETAIL REQUIRED)
C - SHEET NUMBER (DETAIL LOCATION)

A B C

PROJECT: **29 STOREY STUDENT RESIDENCE**
256 RIDEAU STREET
OTTAWA, ONTARIO

CLIENT: **ASHCROFT HOMES**

DRAWING TITLE: **NORTH ELEVATION EAST ELEVATION**

DATE: **OCT 2018** SCALE: **1 : 200** SHEET NO. REV NO.: **A300 REV. 04**

DRAWN BY: **KB/ mdb** CHECKED: **MDB**