

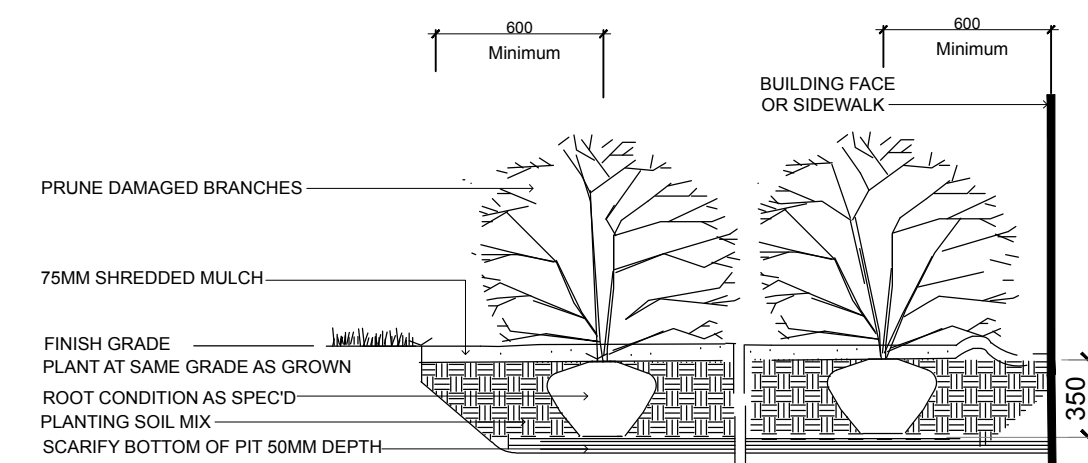



The Landscape Plan is to be read in conjunction with the grading and survey plan, underground services engineering drawings, construction details and contract documents and cannot be used for construction until signed by the landscape architect. Bare root material to be planted in season only. All plant material locations to be staked on site by the landscape contractor and checked by the landscape architect prior to planting. All trees to be preserved on or directly adjacent to the site will be protected. Plant material are to be installed a minimum of: 3.0m away from any part of any hydro transformer, 3.0m corridor between a fire hydrant and the curb, a 2.5m radius beside or behind a fire hydrant, 2.0m from any servicing/utility line or structure.

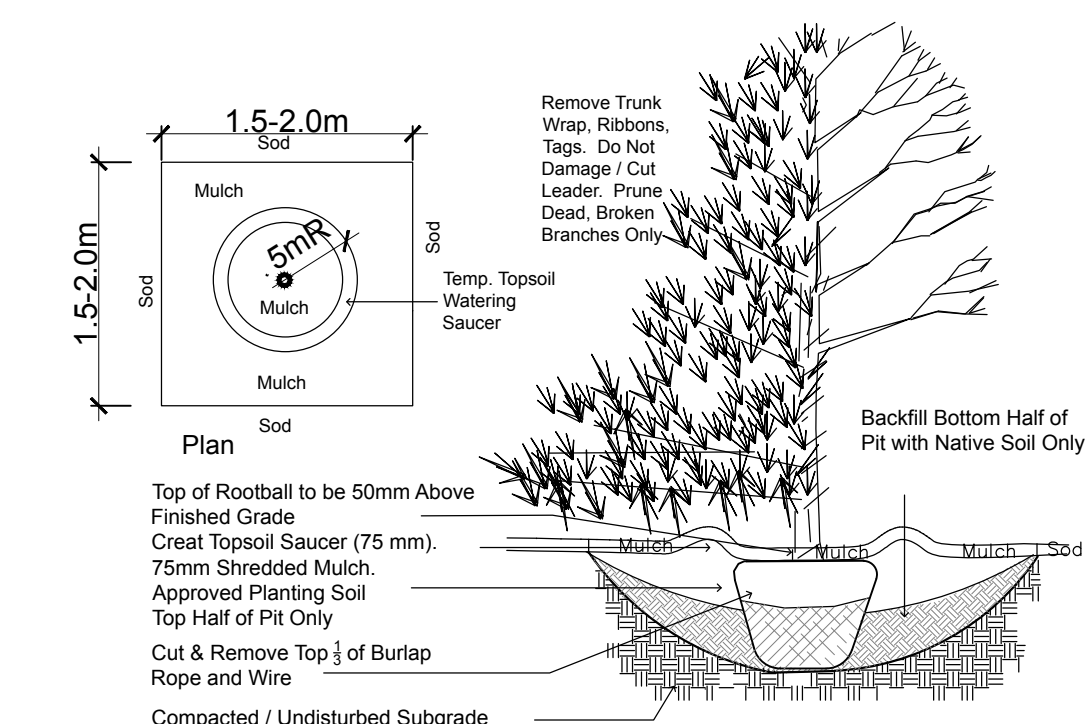


TREE PLANTING
NTS




SHRUB PLANTING

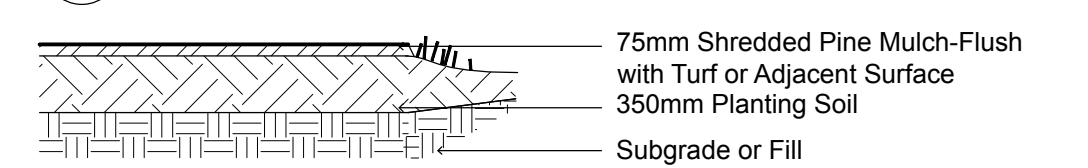


 TYPICAL PLANTING BED NTS

During Excavation/Bed Preparation if Extreme Conditions are Encountered (Water, Rock, Gravel...) that Could Effect the Planting, Notify GJALA Immediately.

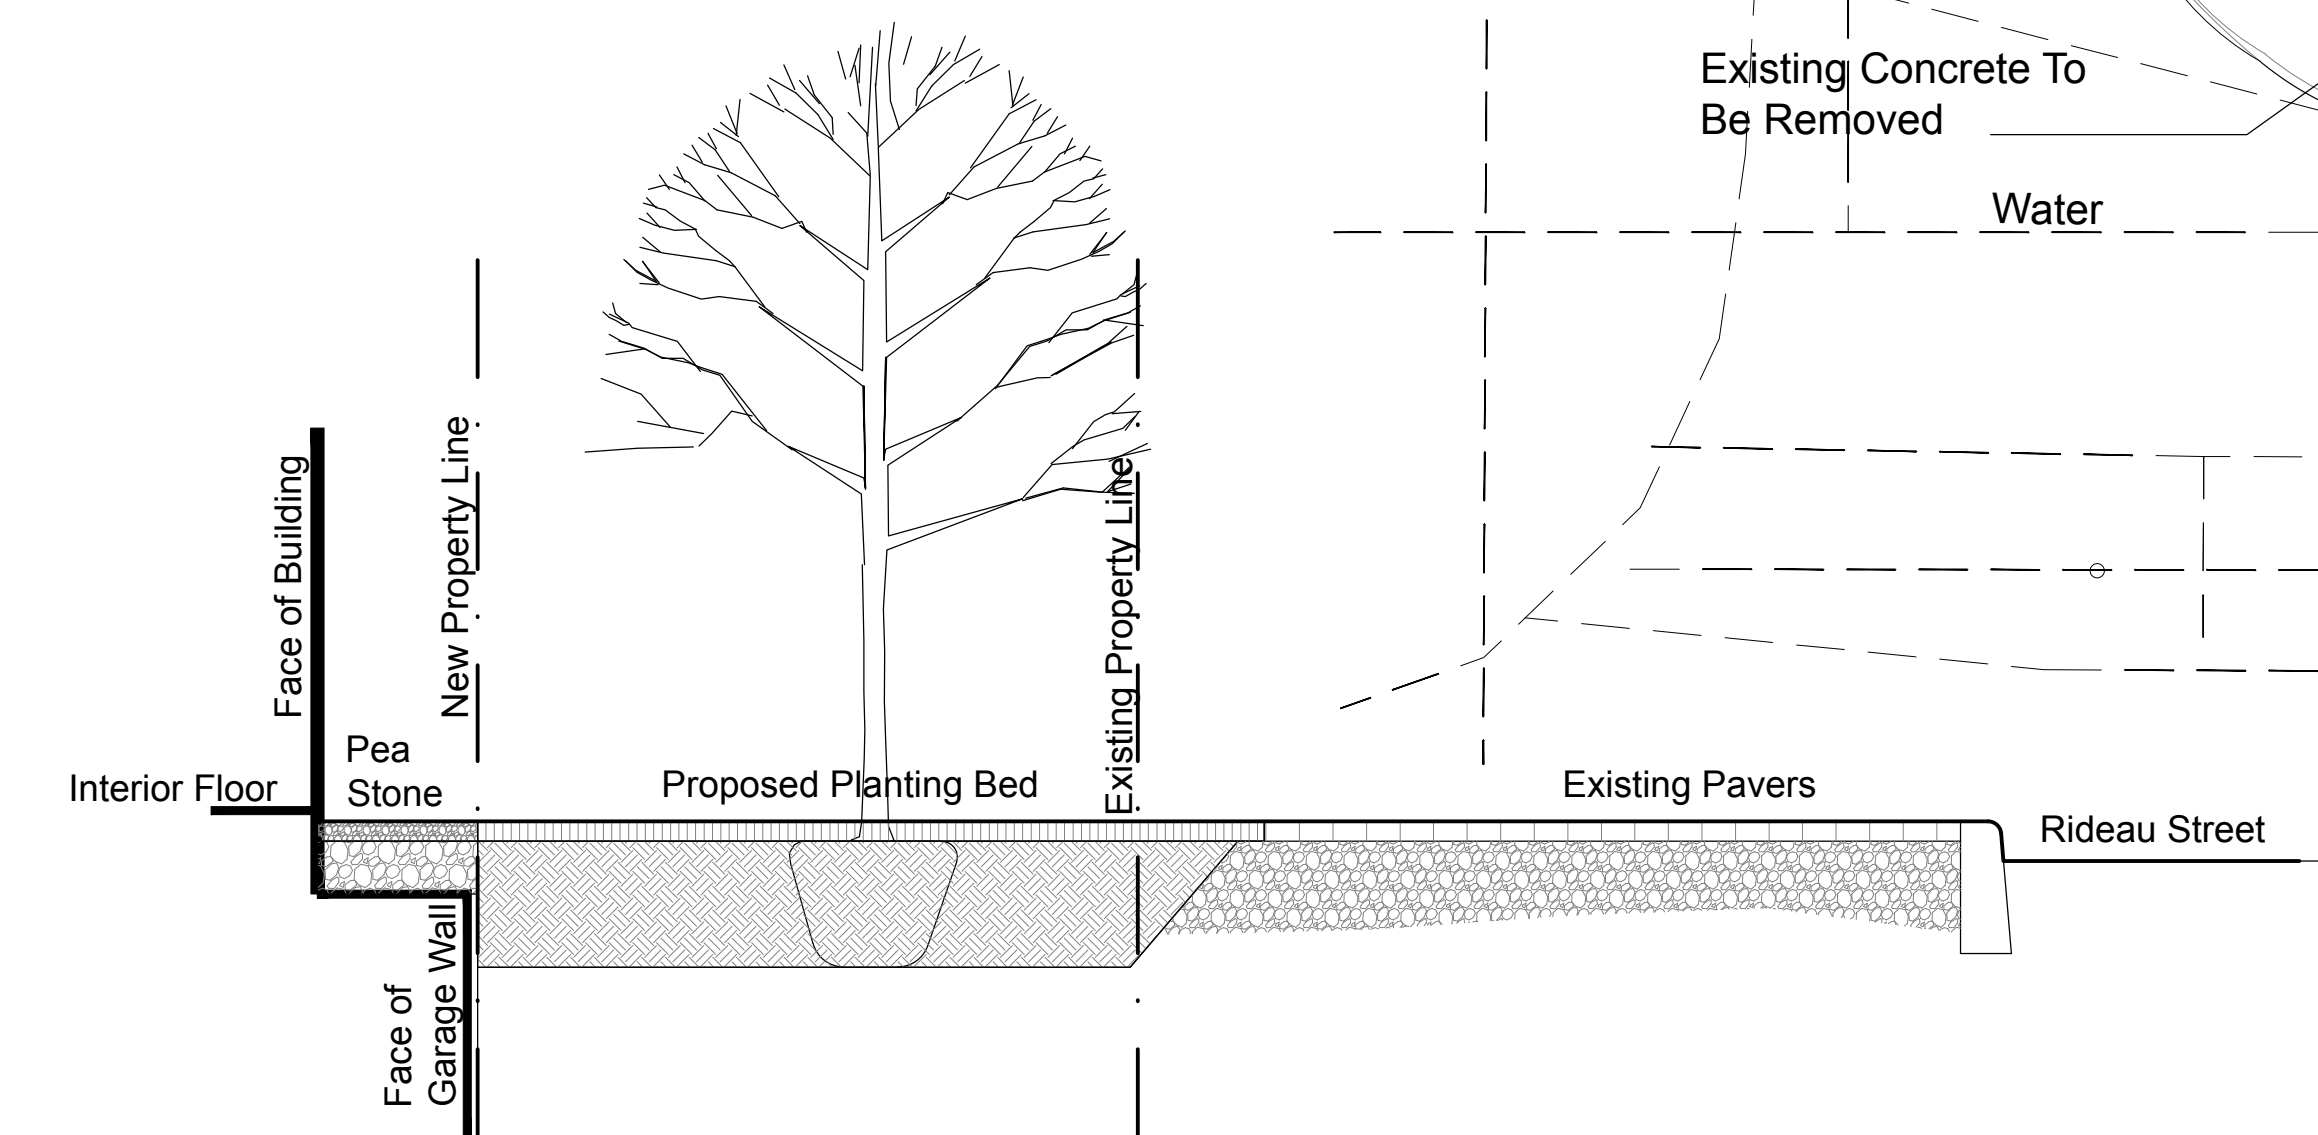





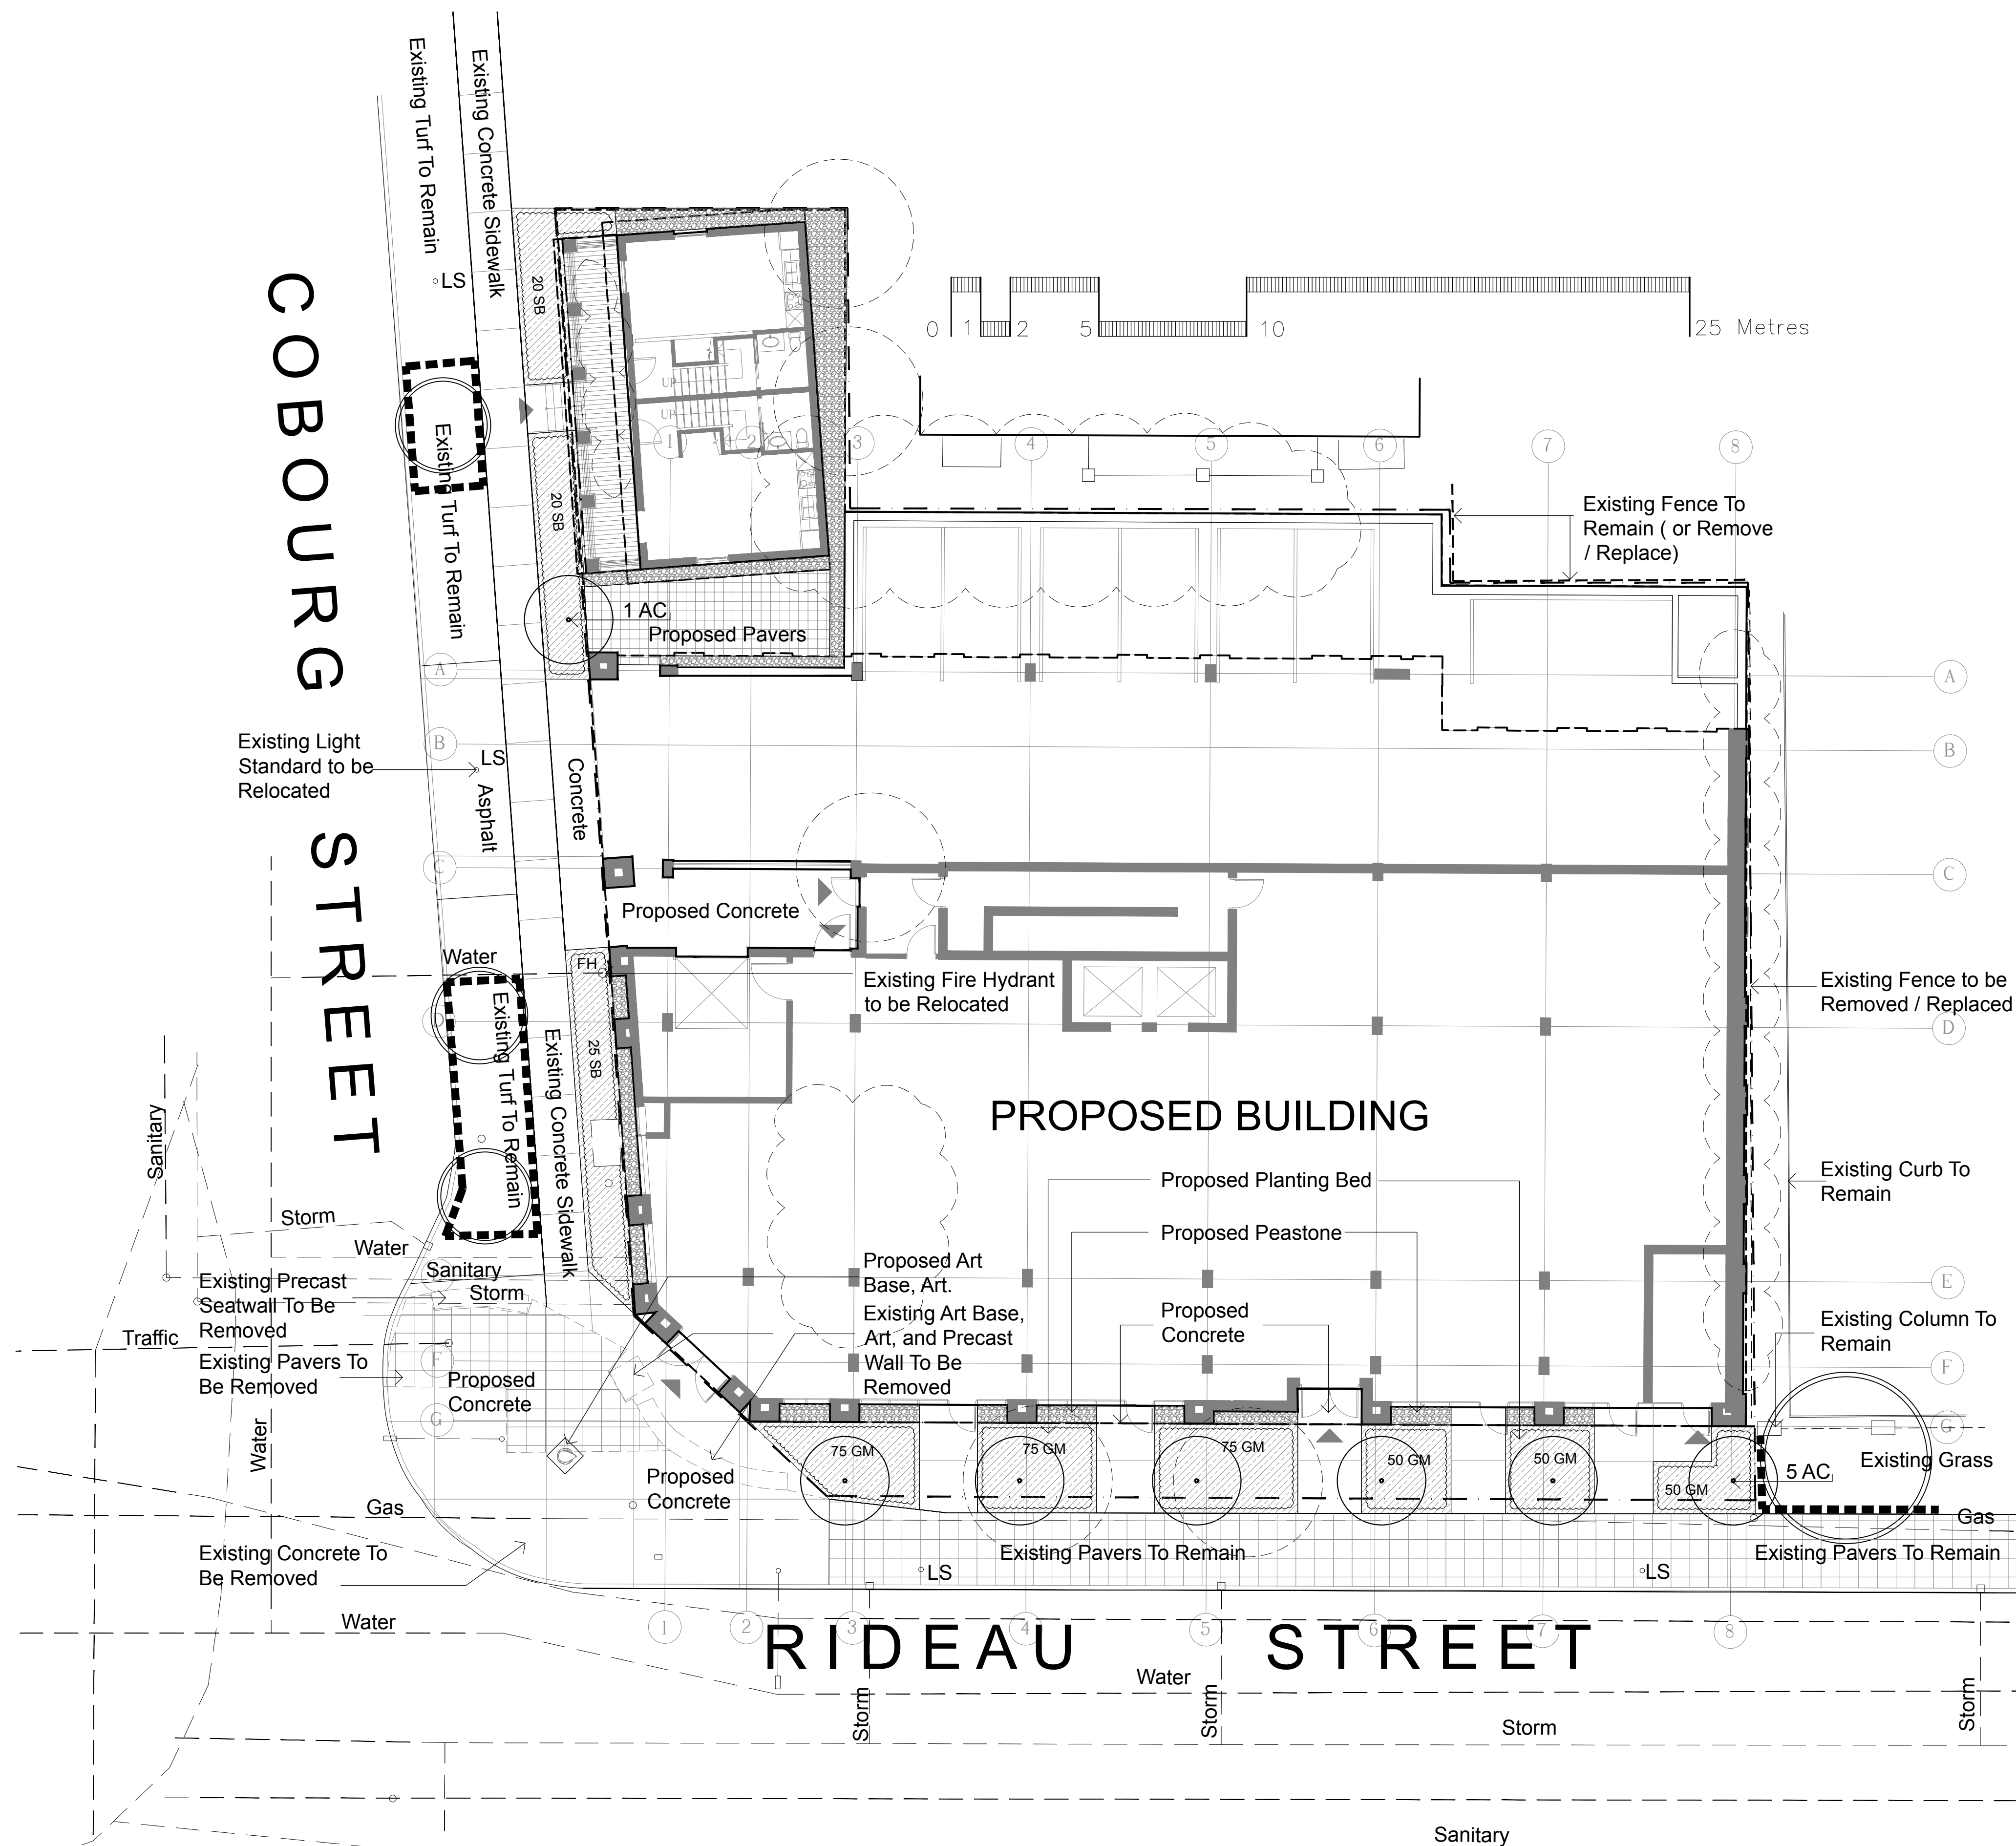


TYPICAL RIDEAU STREET CONCEPTUAL CROSS SECTION

NTS




Code	Qty.	Botanical Name	Common Name	Size	Condition
AC	6	Amelanchier canadensis	Serviceberry	60mm cal	B + B specimen
Plant List - Shrubs -541 Rideau Street					
Code	Qty.	Botanical Name	Common Name	Size	Condition
SB	65	Spiraea bumalda 'Dart's Red'	Dart's Red Spirea	50cm Ht.	Pot
Plant List - Groundcovers - 541 Rideau Street					
Code	Qty.	Botanical Name	Common Name	Condition	
GM	375	Geranium macrorrhizum	Bigroot Geranium	9cm Pot	
GR	125	Geranium psilostemon 'Gerwat'	Rozanne Geranium	9cm Pot	

Drawing Remains the Property of Gino J. Aiello
Landscape Architect. Copyright Reserved by Gino J.
Aiello Landscape Architect. Do Not Use or
Reproduce Without Approval of Gino J. Aiello. Do
Not Use For Construction Unless Signed By
Landscape Architect. Contractor is Responsible for
Verification of Site Locations of all Utilities. Report
any Discrepancies Between Site and Drawing
Immediately to Gino J. Aiello.

-  Existing Tree to Remain
 Existing Tree to be Removed
 Protection for Existing Trees
 Proposed Deciduous Tree
 Proposed Planting Bed
 Proposed Peastone
 Proposed Pavers

2	For Site Plan Control	December 8 2017
1	For Coordination	November 28 2017
No.	Revision	Date
R E V I S I O N S		

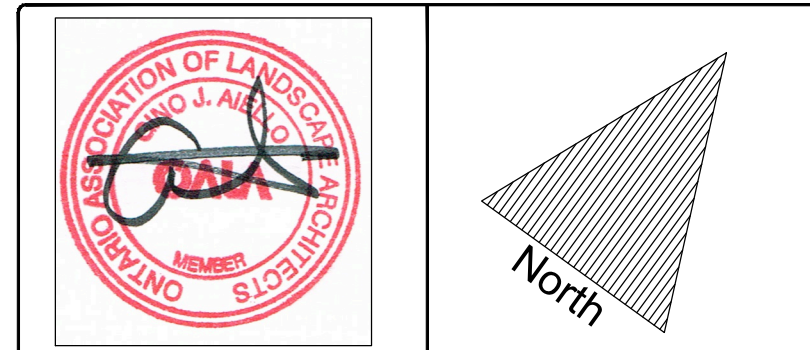

Property Owner
10311197 Canada Inc
c/o Chenier Development Corp
14 Third Street East Cornwall, Ontario K6H 2C7

Consultant
Gino J. Aiello **landscape architect** www.gjla.com
gino@gjla.com (613) 852 1344
50 Camelot Drive, Nepean, Ontario K2G 5X5

Project **New Multi Unit Residential /
Mixed Use Building**
541 Rideau Street

Drawing	
---------	--

Drawn By:	GJA	Sheet Number
Design By:		

Date:	Month Year
Scale:	1:125

Dwg -#####

007-##-##-####