




4 WEST ELEVATION - PROPOSED  
SCALE = 1:100

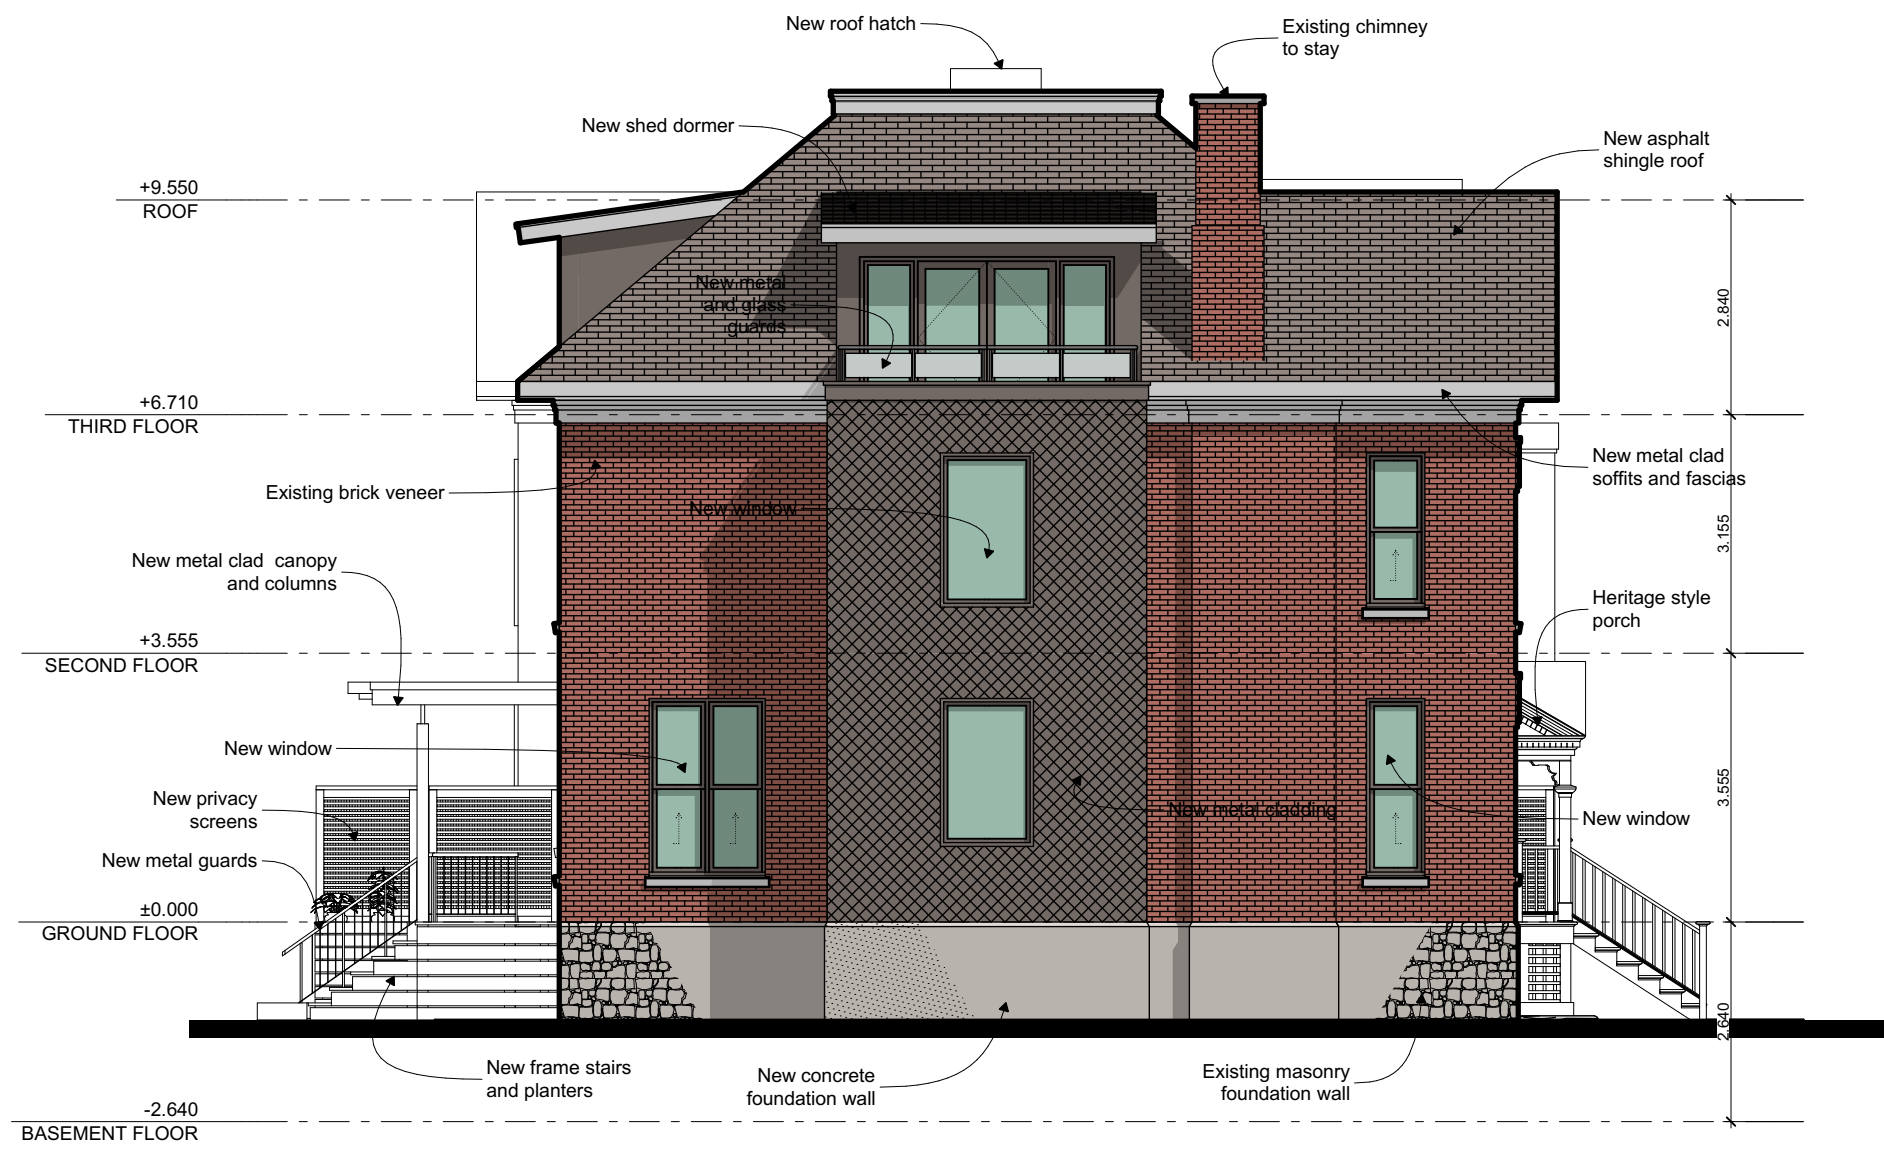

3 EAST ELEVATION - PROPOSED  
SCALE = 1:100

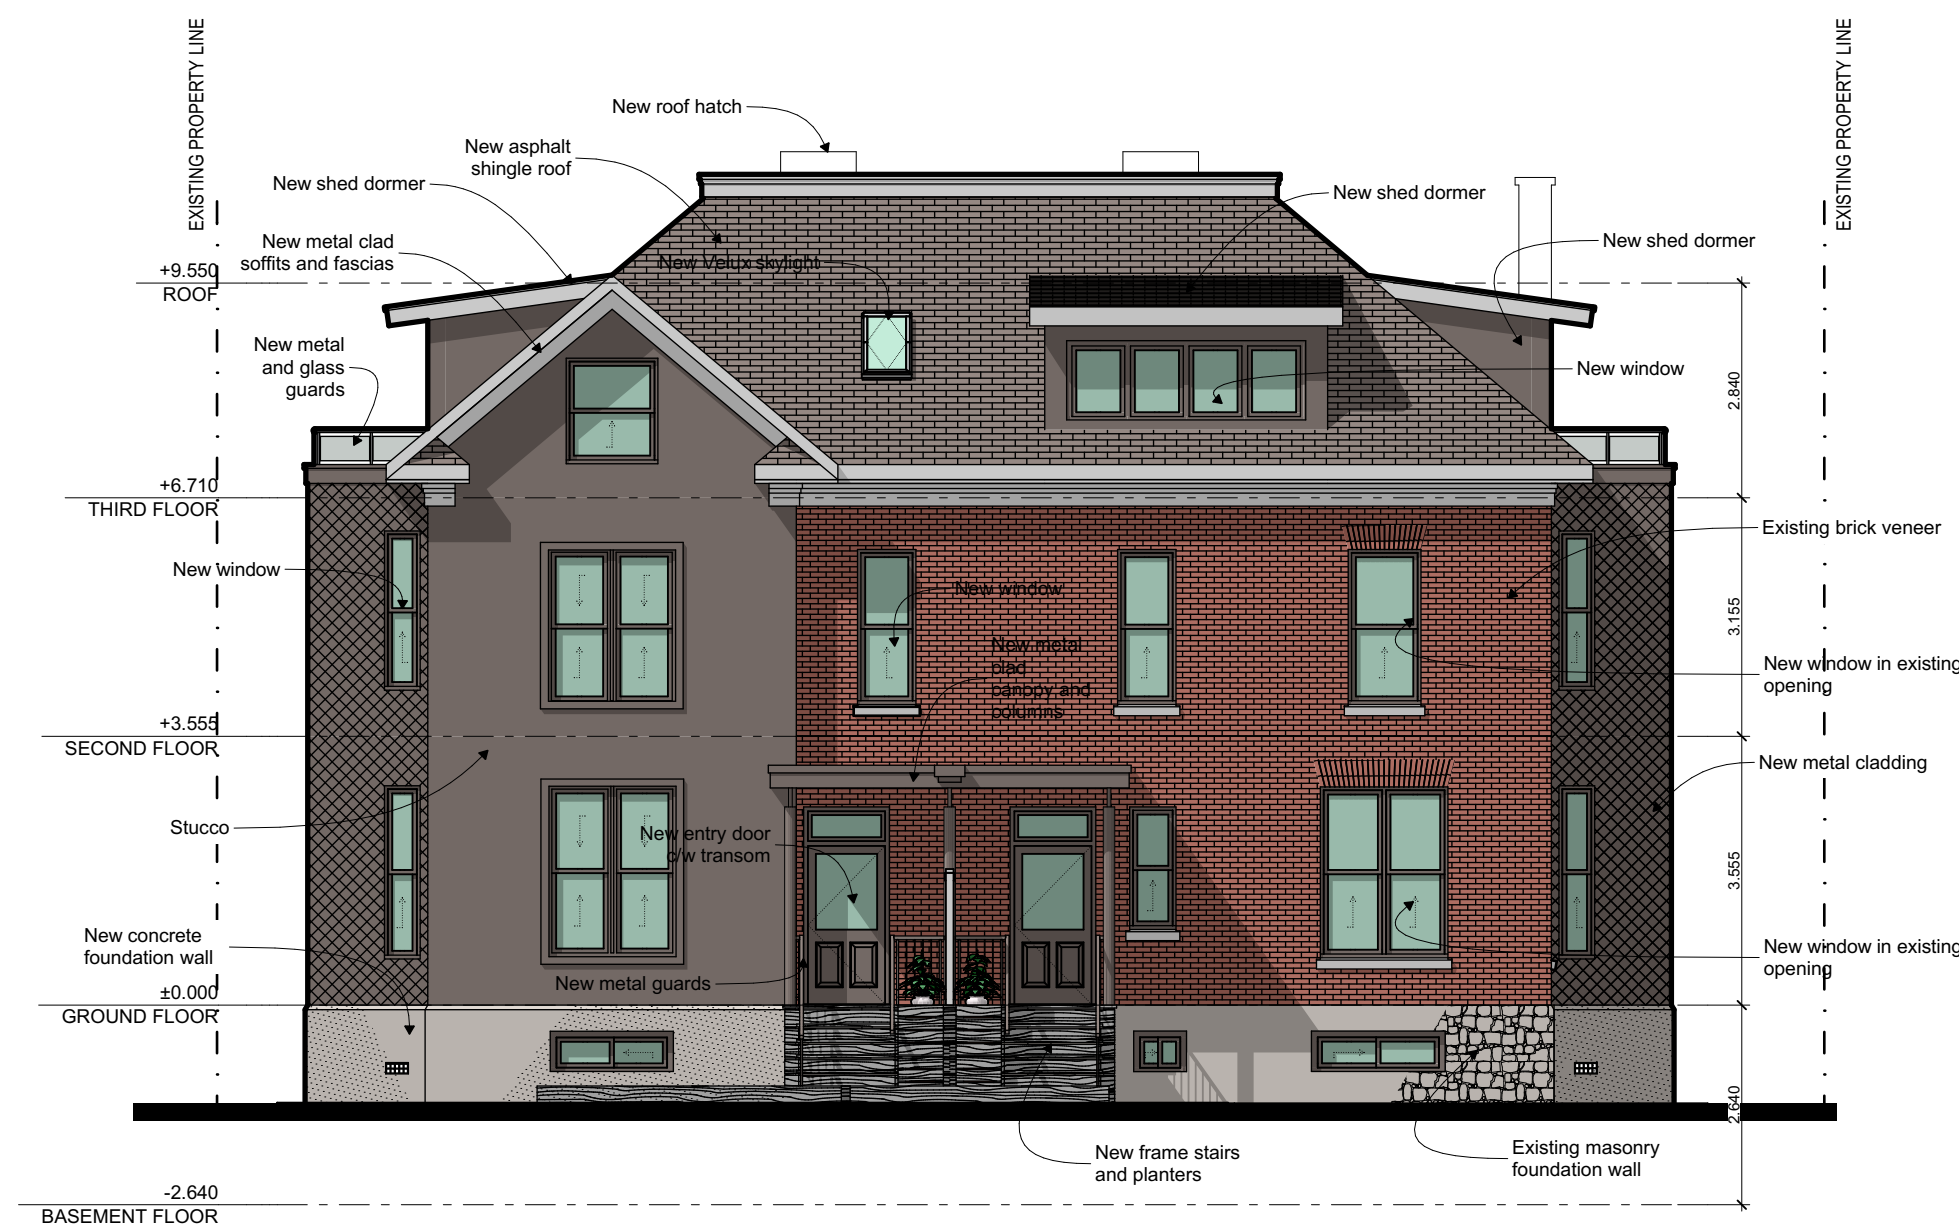

2 SOUTH ELEVATION - PROPOSED  
SCALE = 1:100

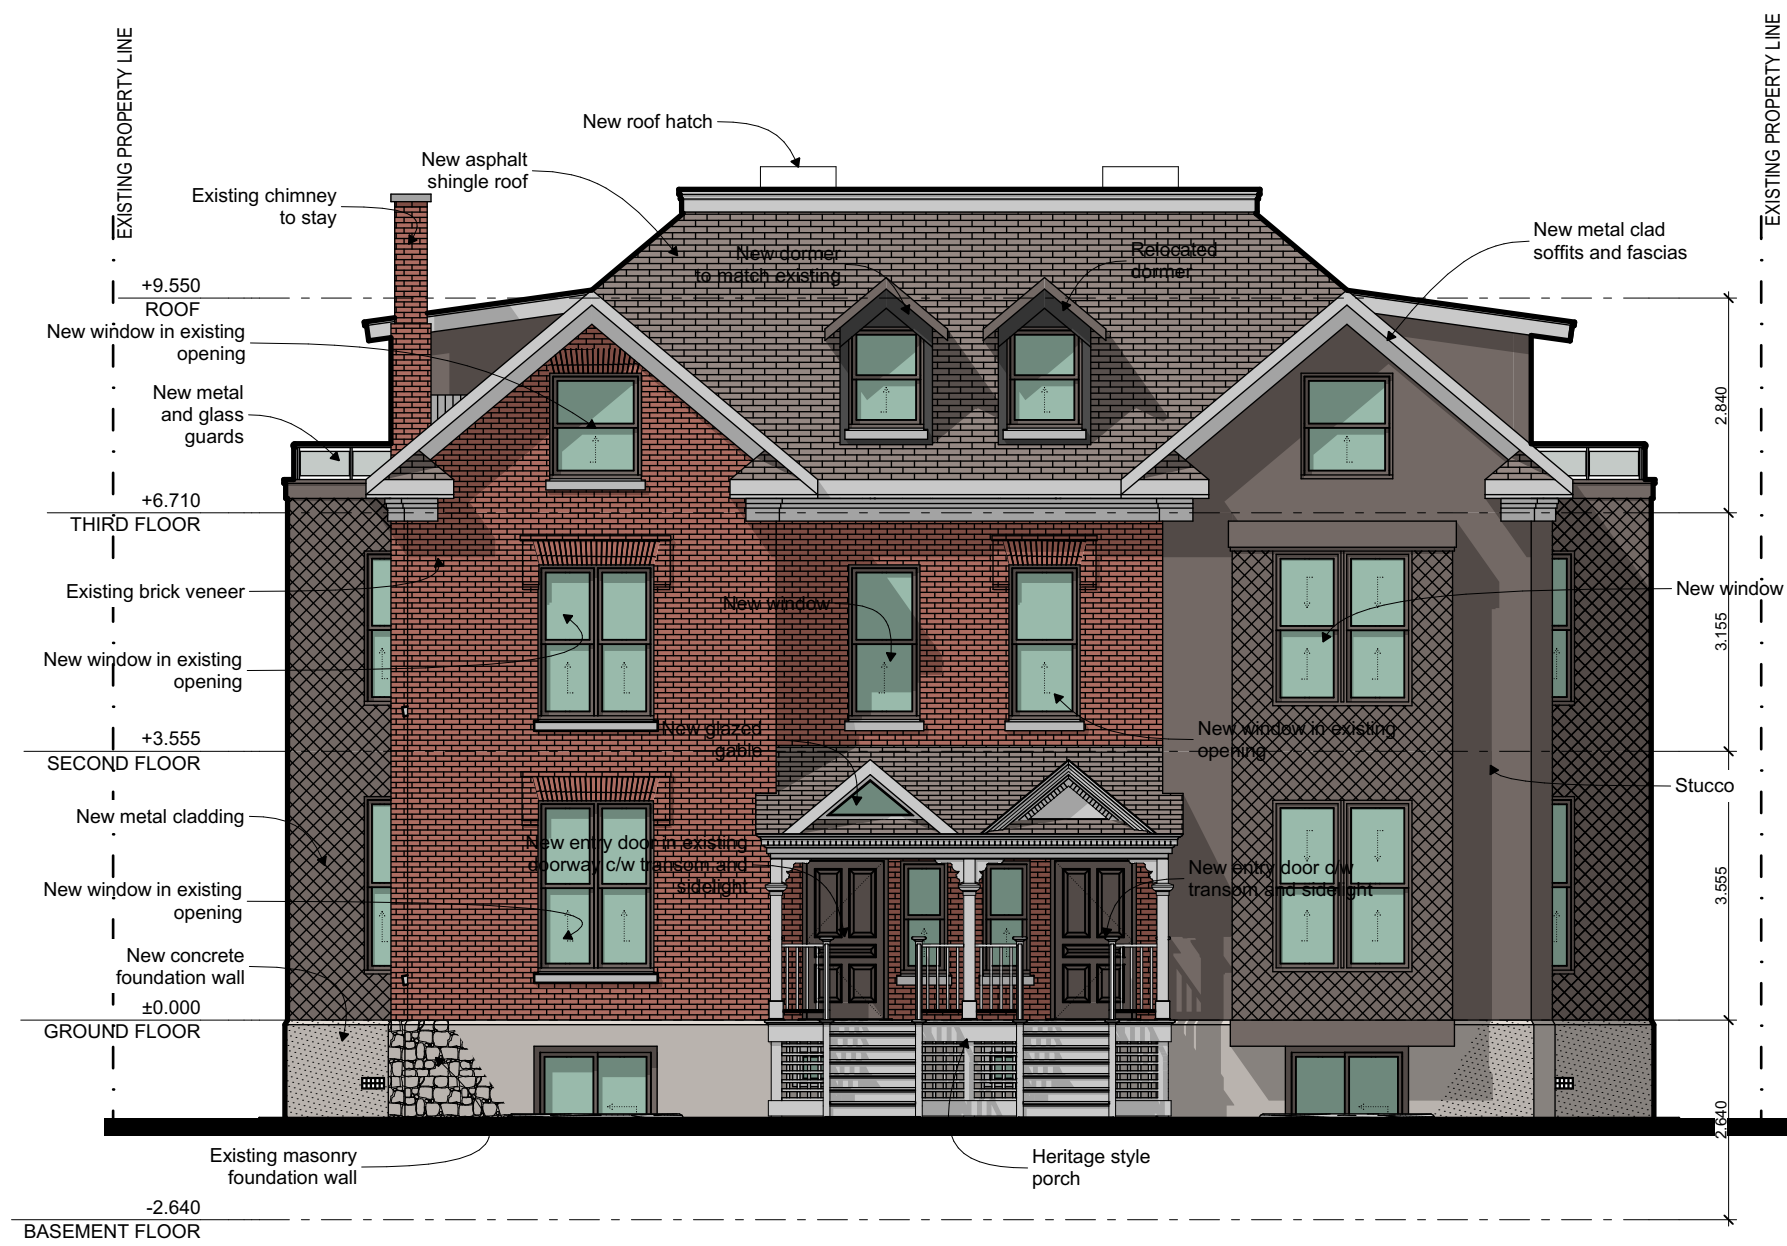

1 NORTH ELEVATION - PROPOSED  
SCALE = 1:100

DRAWING NOTES:

DRAWING LEGEND:

STAMP:

CLIENT:

REVISIONS:

No.	DESCRIPTION	DATE

01 | ISSUED FOR MajorZoningBy-lawAmendment | TBD

DRAWINGS COPYRIGHT ROBERTSON MARTIN ARCHITECTS.

DO NOT COPY. DO NOT SCALE DRAWINGS.  
ALL DIMENSIONS TO BE CHECKED AND VERIFIED ON SITE.

NORTH:

PROJECT:

CONVERT MANSE TO TWO  
SEMI-DETACHED UNITS

255 MACKAY STREET OTTAWA ON K1M 2B6 CANADA

DRAWING:

ELEVATIONS -PROPOSED

DESIGNED BY: EM APPROVED BY: RM

DRAWN BY: EM

DATE: 2/23/2018 SCALE: AS SHOWN

RMA PROJECT NUMBER SHEET NUMBER:

18022

MZA.2