
### LOUISA STREET

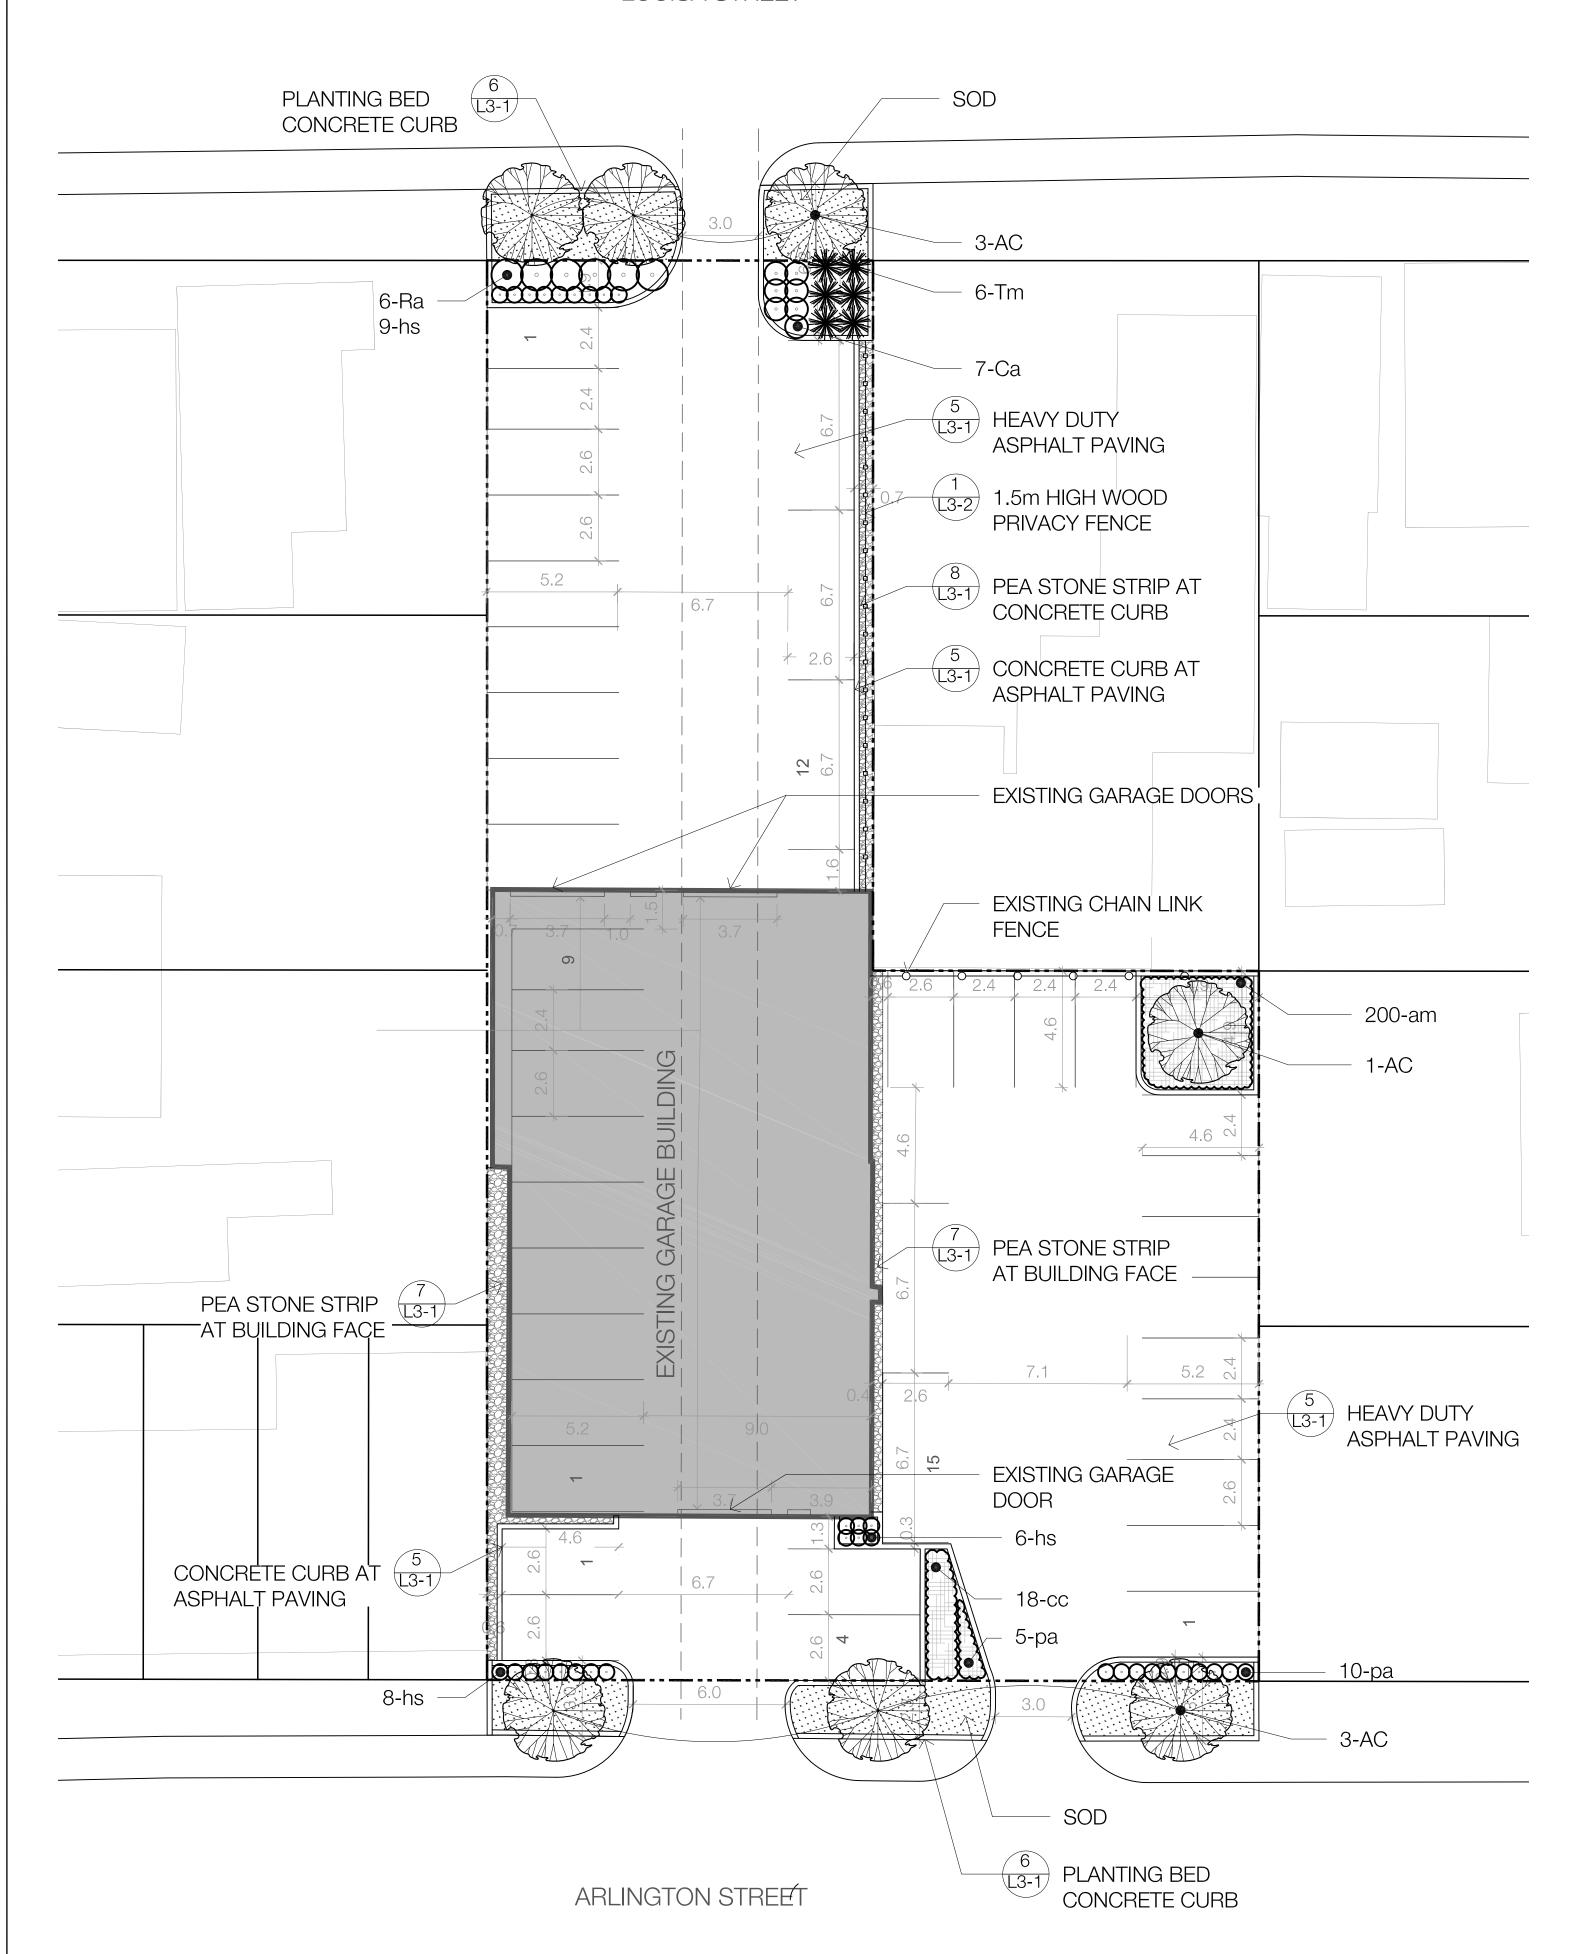

PLANT L	IST			
KEY	QTY	BOTANICAL NAME	COMMON NAME	SIZE
DECIDUOUS T	REE			
AC	7	Amelanchier canadensis	Serviceberry	6cm caliper
SHRUBS				
Ca	7	Ceanothus americanus	New Jersey Tea	2 Gal.
Ra	6	Ribes alpinum	Alpine Currant	2 Gal.
Tm	6	Taxus x media 'Brownii'	Brown's Yew	5 Gal.
PERENNIALS /	AND GRASSE	ES		
am	200	Armeria maritima 'Dusseldorf Pride'	Dwarf Sea Thrift	1 Gal.
CC	18	Calamagrostis canadensis	Canada Bluejoint	1 Gal.
hs	14	Hemerocallis 'Stella D'Oro'	Dwarf Yellow Daylily	1 Gal.
ра	15	Perovskia atriplicifolia 'Filigran'	Fernleaf Russian Sedge	1 Gal.

### **STATISTICS SUMMARY**

SITE AREA

1281.65m<sup>2</sup>(13795.6 sf)

### PARKING

5.2m x 2.6m Bays : 19 6.7m x 2.6m Bays 5.2m x 2.4m Bays 4.6m x 2.6m Bays 4.6m x 2.4m Bays **TOTAL** : 40

# NOTES

- 1. The base plan consisting of plot lines is based on the survey data as provided by the client.
- 2. Contextual information such as existing roads, pavements and surrounding areas is based on City Open Data.
- Location of doors on the Existing Garage Building (shown in the illustration) are based on dimensions provided by the client.

#### GENERAL NOTES

- . CONTRACTOR SHALL CHECK AND VERIFY ALL DIMENSIONS ON SITE AND REPORT ANY DISCREPANCIES, ERRORS AND/OR OMISSIONS TO THE LANDSCAPE ARCHITECT PRIOR TO COMMENCING WORK.
- . ALL UNDERGROUND UTILITIES TO BE LOCATED BY THE CONTRACTOR PRIOR TO THE COMMENCEMENT OF ANY WORK. THE LANDSCAPE ARCHITECT BARES NO RESPONSIBILITY FOR ANY UNKNOWN SUBSURFACE CONDITIONS.
- 3. CONTRACTOR TO COMPLETE LAYOUT TO APPROVAL OF LANDSCAPE ARCHITECT PRIOR TO ANY EXCAVATION. 4. ALL DISTURBED AREAS TO BE RESTORED TO ORIGINAL CONDITION OR BETTER UNLESS OTHERWISE SPECIFIED.
- 5. ALL WORK SHALL BE IN ACCORDANCE WITH THE ONTARIO BUILDING CODE AND ALL SUPPLEMENTS AND APPLICABLE MUNICIPAL REGULATIONS.
- 6. THIS DRAWING IS TO BE READ IN CONJUNCTION WITH ALL OTHER PROJECT DRAWINGS AND SPECIFICATIONS.
- ALL GENERAL SITE INFORMATION AND CONDITIONS HAVE BEEN COMPILED FROM EXISTING PLANS, SURVEYS, AERIAL PHOTOS, AND LANDSCAPE ARCHITECT'S FIELD NOTES.
- 3. THIS DRAWING IS AN INSTRUMENT OF SERVICE AND REQUIRES THE PERMISSION OF THE LANDSCAPE ARCHITECT FOR USE. COPYRIGHT IS RESERVED BY THE LANDSCAPE ARCHITECT THAT HAS STAMPED AND SIGNED THE DRAWINGS.
- 9. DRAWING MAY NOT BE USED FOR CONSTRUCTION UNTIL SIGNED BY THE LANDSCAPE ARCHITECT, AS ISSUED FOR CONSTRUCTION.
- 10. ALL DIMENSIONS IN MILLIMETERS UNLESS OTHERWISE NOTED. 11. DO NOT SCALE DRAWING.

### <u>LEGEND</u>

PROPERTY LINE

BUILDING

NEW CONIFEROUS SHRUB

NEW DECIDUOUS TREE

SHRUB + PERENNIAL PLANTINGS  $\infty$ 

PEA STONE GRAVEL

EXISTING CHAIN LINK

FENCE

**REVISIONS** 1 22/11/2018 ISSUED FOR CLIENT REVIEW NO. D/M/Y MILESTONE / FAIT SAILLANT **FORMAT** 

PROJECT / LOCATION:

# **54 LOUISA STREET**


OTTAWA, ONTARIO

**CLV GROUP** 

# FOTENN Planning + Design


223 McLeod Street, Ottawa ON K2P 0Z8 613.730.5709 www.fotenn.com



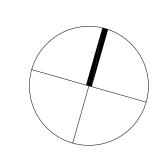

# LANDSCAPE SITE PLAN PLANTING PLAN

REVIEWED	KA	DRAWING NO.
DRAWN	KZ	
DATE	06 NOV 2018	SHEET NO.
SCALE	1:150	LI-I

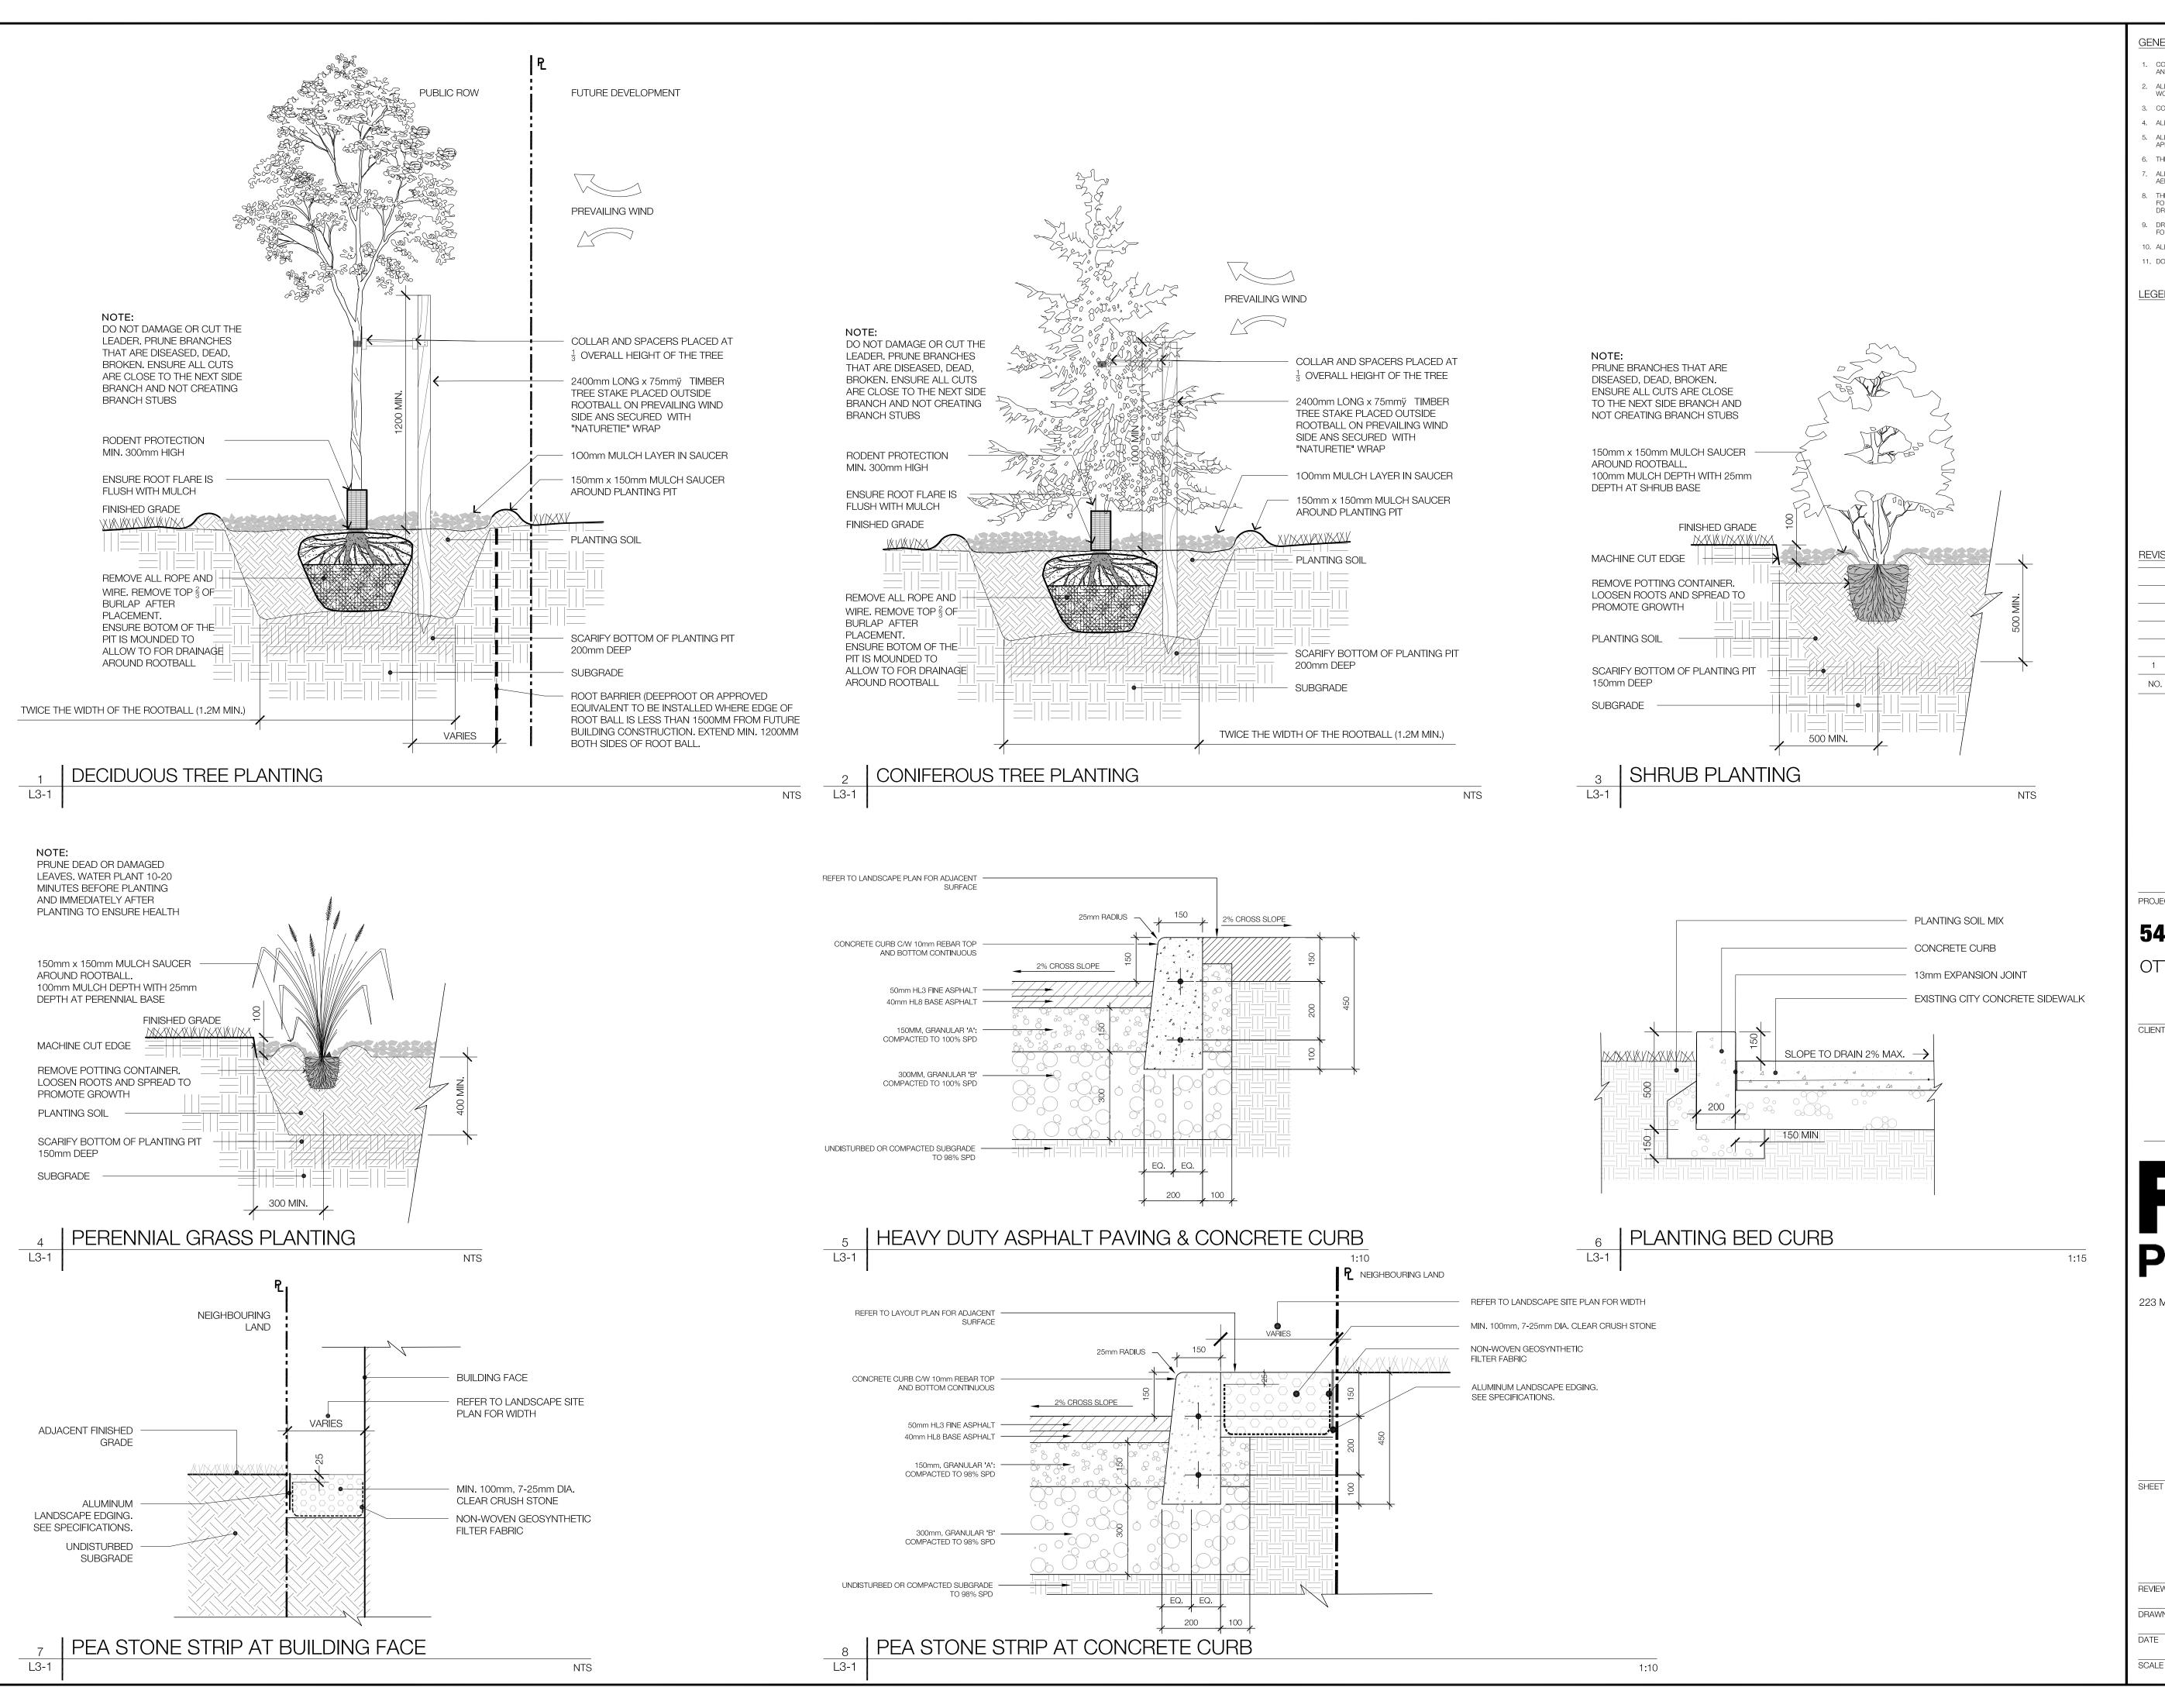

**GENERAL NOTES** 

CONTRACTOR SHALL CHECK AND VERIFY ALL DIMENSIONS ON SITE AND REPORT ANY DISCREPANCIES, ERRORS AND/OR OMISSIONS TO THE LANDSCAPE ARCHITECT PRIOR TO COMMENCING WORK.

- . ALL UNDERGROUND UTILITIES TO BE LOCATED BY THE CONTRACTOR PRIOR TO THE COMMENCEMENT OF ANY WORK. THE LANDSCAPE ARCHITECT BARES NO RESPONSIBILITY FOR ANY UNKNOWN SUBSURFACE CONDITIONS.
- 3. CONTRACTOR TO COMPLETE LAYOUT TO APPROVAL OF LANDSCAPE ARCHITECT PRIOR TO ANY EXCAVATION. 4. ALL DISTURBED AREAS TO BE RESTORED TO ORIGINAL CONDITION OR BETTER UNLESS OTHERWISE SPECIFIED.
- 5. ALL WORK SHALL BE IN ACCORDANCE WITH THE ONTARIO BUILDING CODE AND ALL SUPPLEMENTS AND APPLICABLE MUNICIPAL REGULATIONS.
- 6. THIS DRAWING IS TO BE READ IN CONJUNCTION WITH ALL OTHER PROJECT DRAWINGS AND SPECIFICATIONS.
- ALL GENERAL SITE INFORMATION AND CONDITIONS HAVE BEEN COMPILED FROM EXISTING PLANS, SURVEYS, AERIAL PHOTOS, AND LANDSCAPE ARCHITECT'S FIELD NOTES.
- . THIS DRAWING IS AN INSTRUMENT OF SERVICE AND REQUIRES THE PERMISSION OF THE LANDSCAPE ARCHITECT FOR USE. COPYRIGHT IS RESERVED BY THE LANDSCAPE ARCHITECT THAT HAS STAMPED AND SIGNED THE
- 9. DRAWING MAY NOT BE USED FOR CONSTRUCTION UNTIL SIGNED BY THE LANDSCAPE ARCHITECT, AS ISSUED FOR CONSTRUCTION. 10. ALL DIMENSIONS IN MILLIMETERS UNLESS OTHERWISE NOTED.
- 11. DO NOT SCALE DRAWING.

<u>LEGEND</u>

**REVISIONS** 

1 22/11/2018 ISSUED FOR CLIENT REVIEW NO. D/M/Y MILESTONE / FAIT SAILLANT **FORMAT** 

PROJECT / LOCATION:

## **54 LOUISA STREET**

OTTAWA, ONTARIO

**CLV GROUP** 

Planning + Design


223 McLeod Street, Ottawa ON K2P 0Z8 613.730.5709 www.fotenn.com



SHEET TITLE

# DETAILS

REVIEWED	KA	DRAWING NO.
DRAWN	KZ	
DATE	06 NOV 2018	SHEET NO.
SCALE	AS NOTED	LJ-I

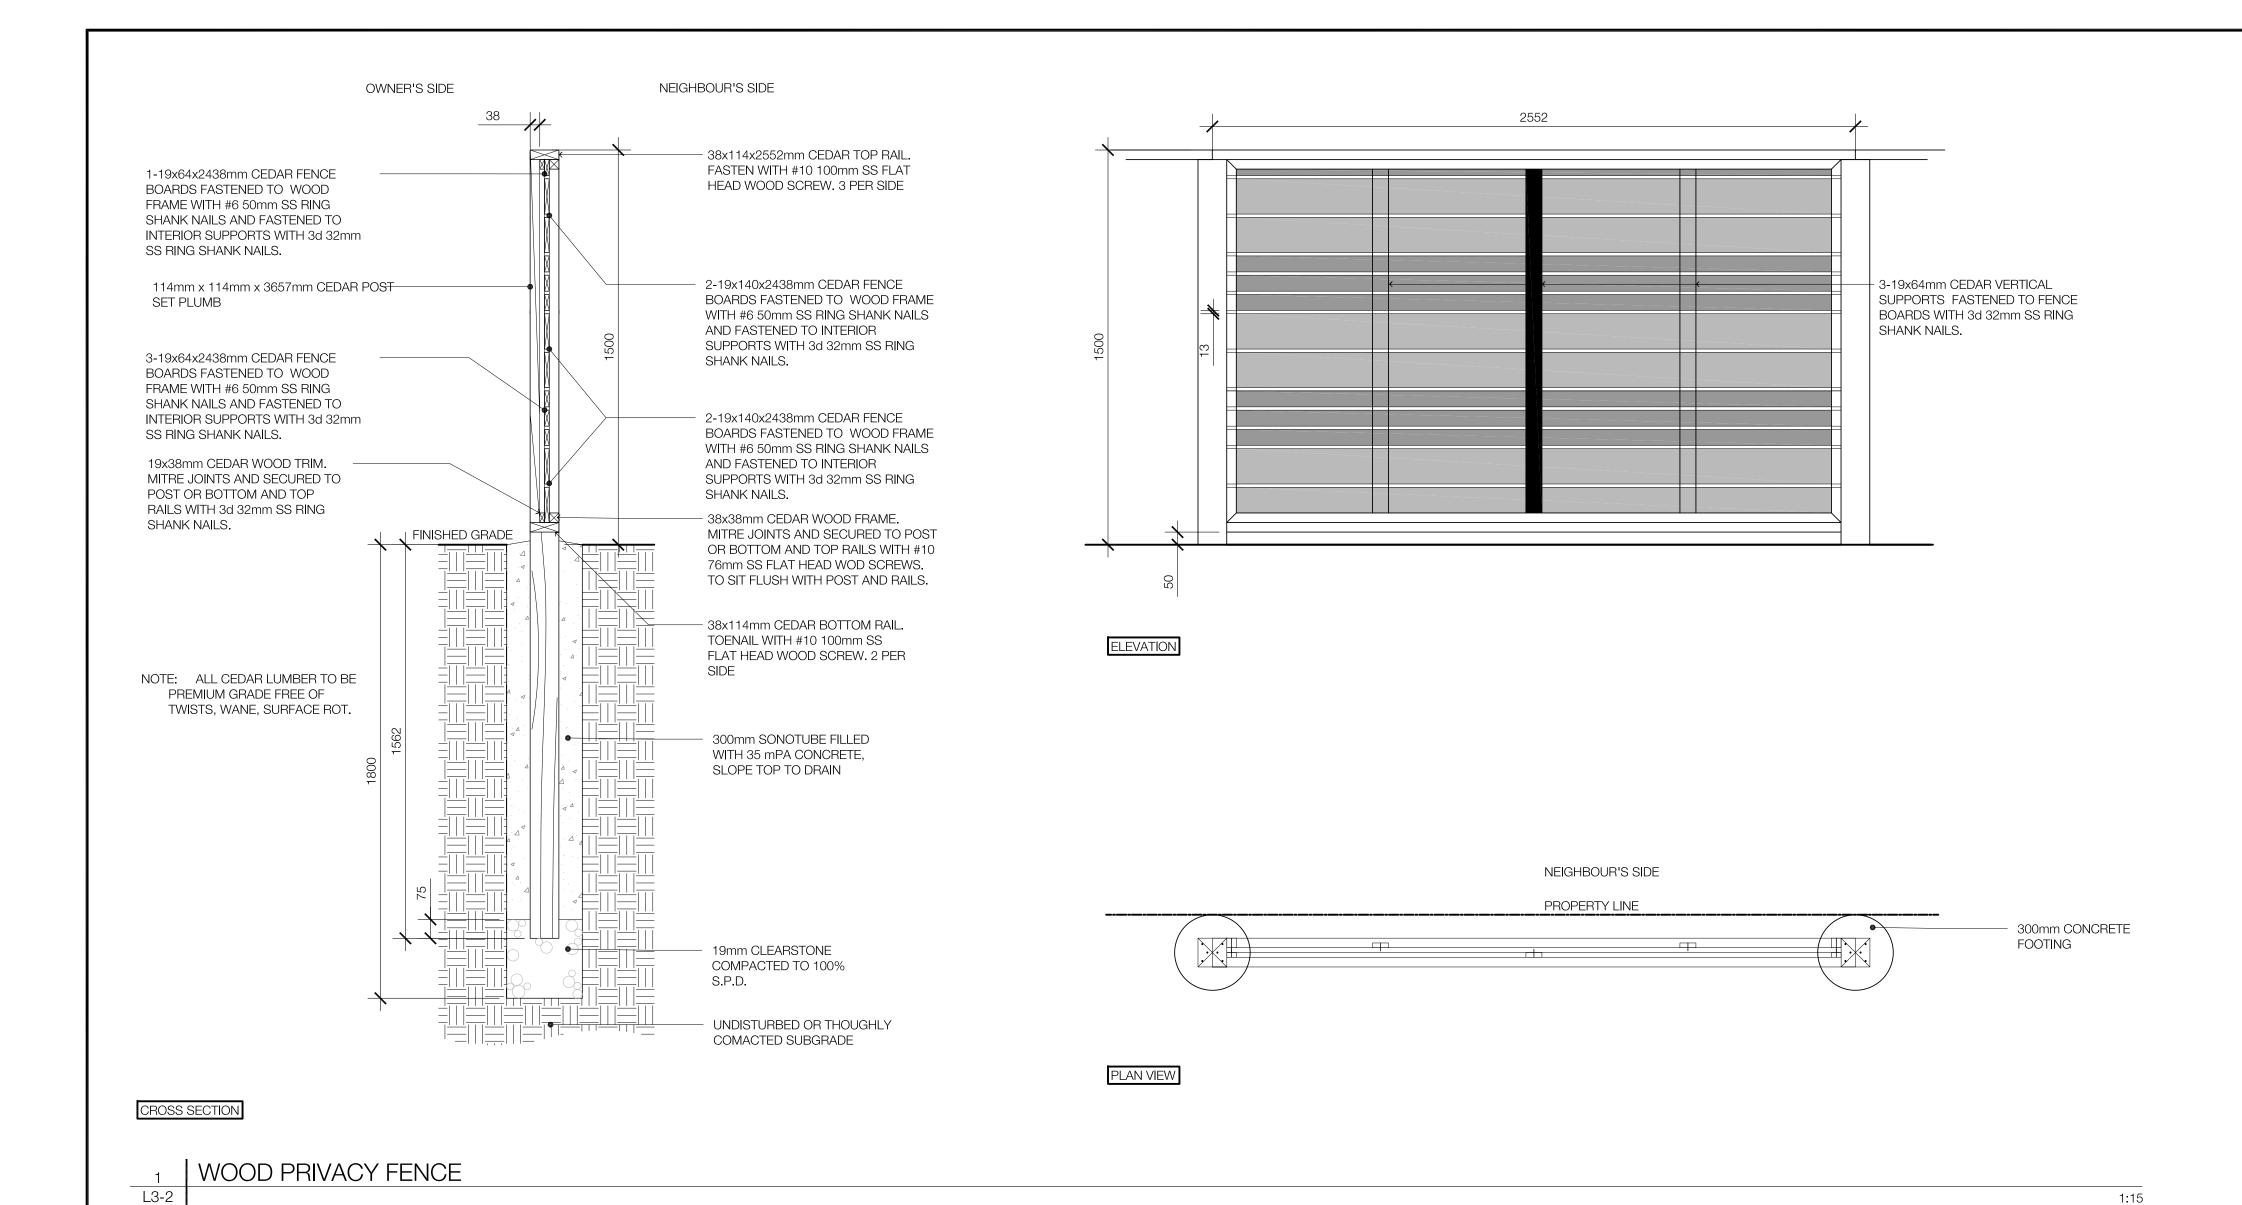

GENERAL NOTES

- 1. CONTRACTOR SHALL CHECK AND VERIFY ALL DIMENSIONS ON SITE AND REPORT ANY DISCREPANCIES, ERRORS AND/OR OMISSIONS TO THE LANDSCAPE ARCHITECT PRIOR TO COMMENCING WORK.
- 2. ALL UNDERGROUND UTILITIES TO BE LOCATED BY THE CONTRACTOR PRIOR TO THE COMMENCEMENT OF ANY WORK, THE LANDSCAPE ARCHITECT BARES NO RESPONSIBILITY FOR ANY UNKNOWN SUBSURFACE CONDITIONS.
- 3. CONTRACTOR TO COMPLETE LAYOUT TO APPROVAL OF LANDSCAPE ARCHITECT PRIOR TO ANY EXCAVATION.
- ALL DISTURBED AREAS TO BE RESTORED TO ORIGINAL CONDITION OR BETTER UNLESS OTHERWISE SPECIFIED.
   ALL WORK SHALL BE IN ACCORDANCE WITH THE ONTARIO BUILDING CODE AND ALL SUPPLEMENTS AND APPLICABLE MUNICIPAL REGULATIONS.
- APPLICABLE MUNICIPAL REGULATIONS.

  6. THIS DRAWING IS TO BE READ IN CONJUNCTION WITH ALL OTHER PROJECT DRAWINGS AND SPECIFICATIONS.
- ALL GENERAL SITE INFORMATION AND CONDITIONS HAVE BEEN COMPILED FROM EXISTING PLANS, SURVEYS, AERIAL PHOTOS, AND LANDSCAPE ARCHITECT'S FIELD NOTES.
- THIS DRAWING IS AN INSTRUMENT OF SERVICE AND REQUIRES THE PERMISSION OF THE LANDSCAPE ARCHITECT
  FOR USE. COPYRIGHT IS RESERVED BY THE LANDSCAPE ARCHITECT THAT HAS STAMPED AND SIGNED THE
  DRAWINGS.
- DRAWINGS.

  9. DRAWING MAY NOT BE USED FOR CONSTRUCTION UNTIL SIGNED BY THE LANDSCAPE ARCHITECT, AS ISSUED FOR CONSTRUCTION.
- 10. ALL DIMENSIONS IN MILLIMETERS UNLESS OTHERWISE NOTED.
- 11. DO NOT SCALE DRAWING.

<u>LEGEND</u>

REVISIONS

1	22/11/2018	ISSUED FOR CLIENT REVIEW	PDF
NO.	D/M/Y	MILESTONE / FAIT SAILLANT	FORMAT

PROJECT / LOCATION :

# **54 LOUISA STREET**

OTTAWA, ONTARIO

CLIENT

**CLV GROUP** 

# FOTENN Planning + Design

223 McLeod Street, Ottawa ON K2P 0Z8 613.730.5709 www.fotenn.com



SHEET TITLE

# DETAILS

REVIEWED	KA	DRAWING NO.
DRAWN	KZ	
DATE	06 NOV 2018	SHEET NO.
SCALE	AS NOTED	L3-Z