



FRONT ELEVATION  
SCALE 3/16" =1'-0"

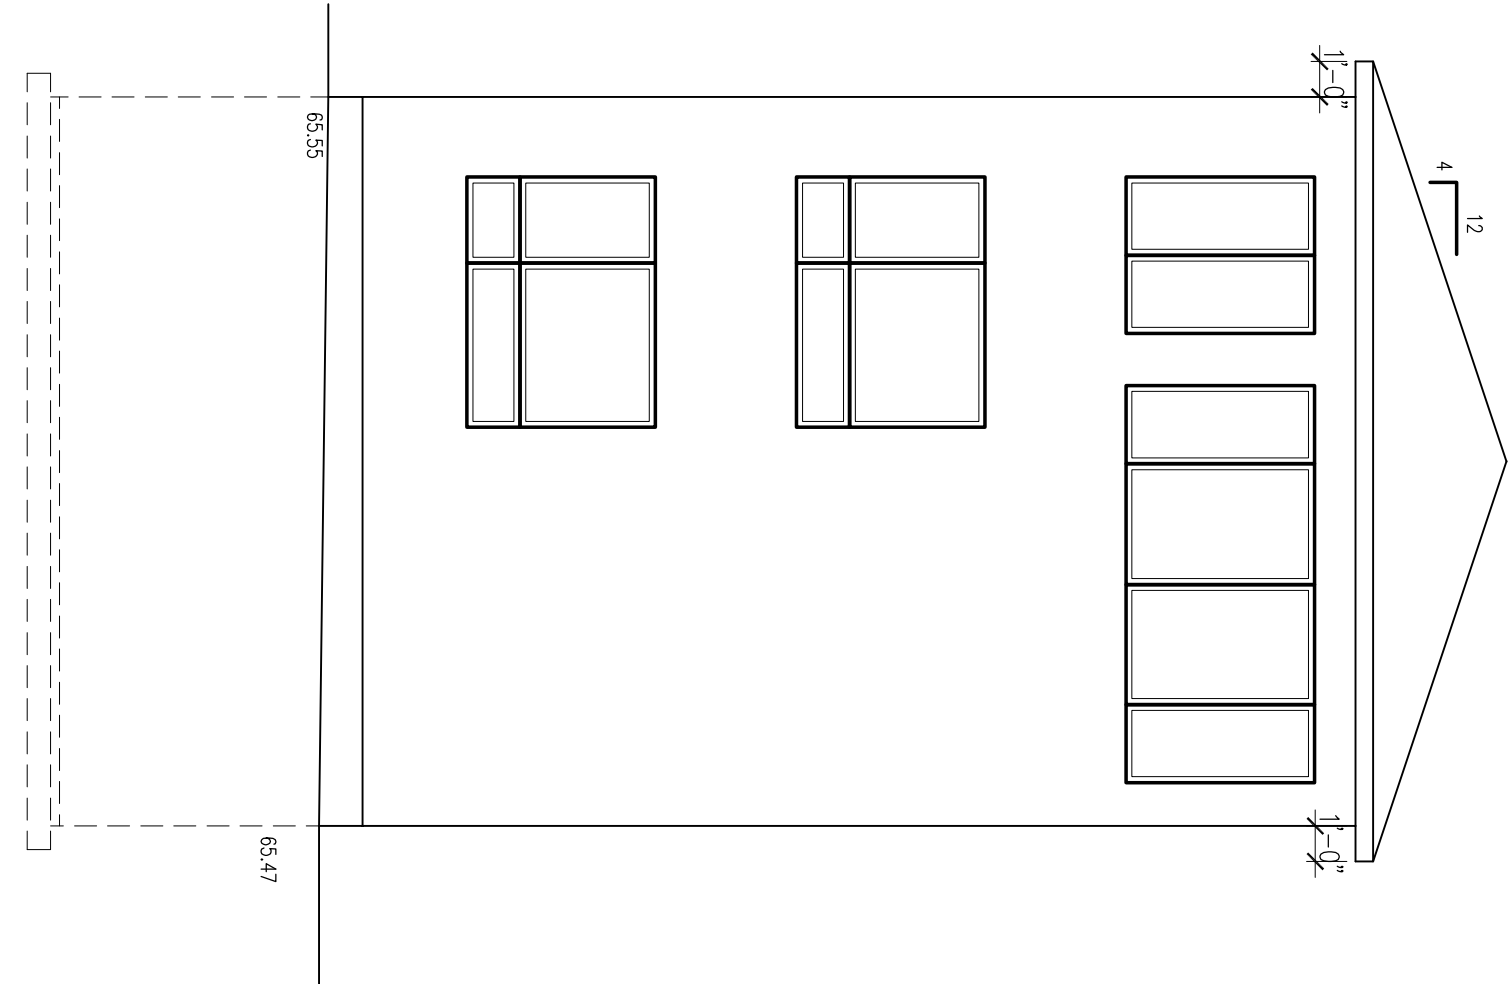

REAR ELEVATION  
SCALE 3/16" =1'-0"

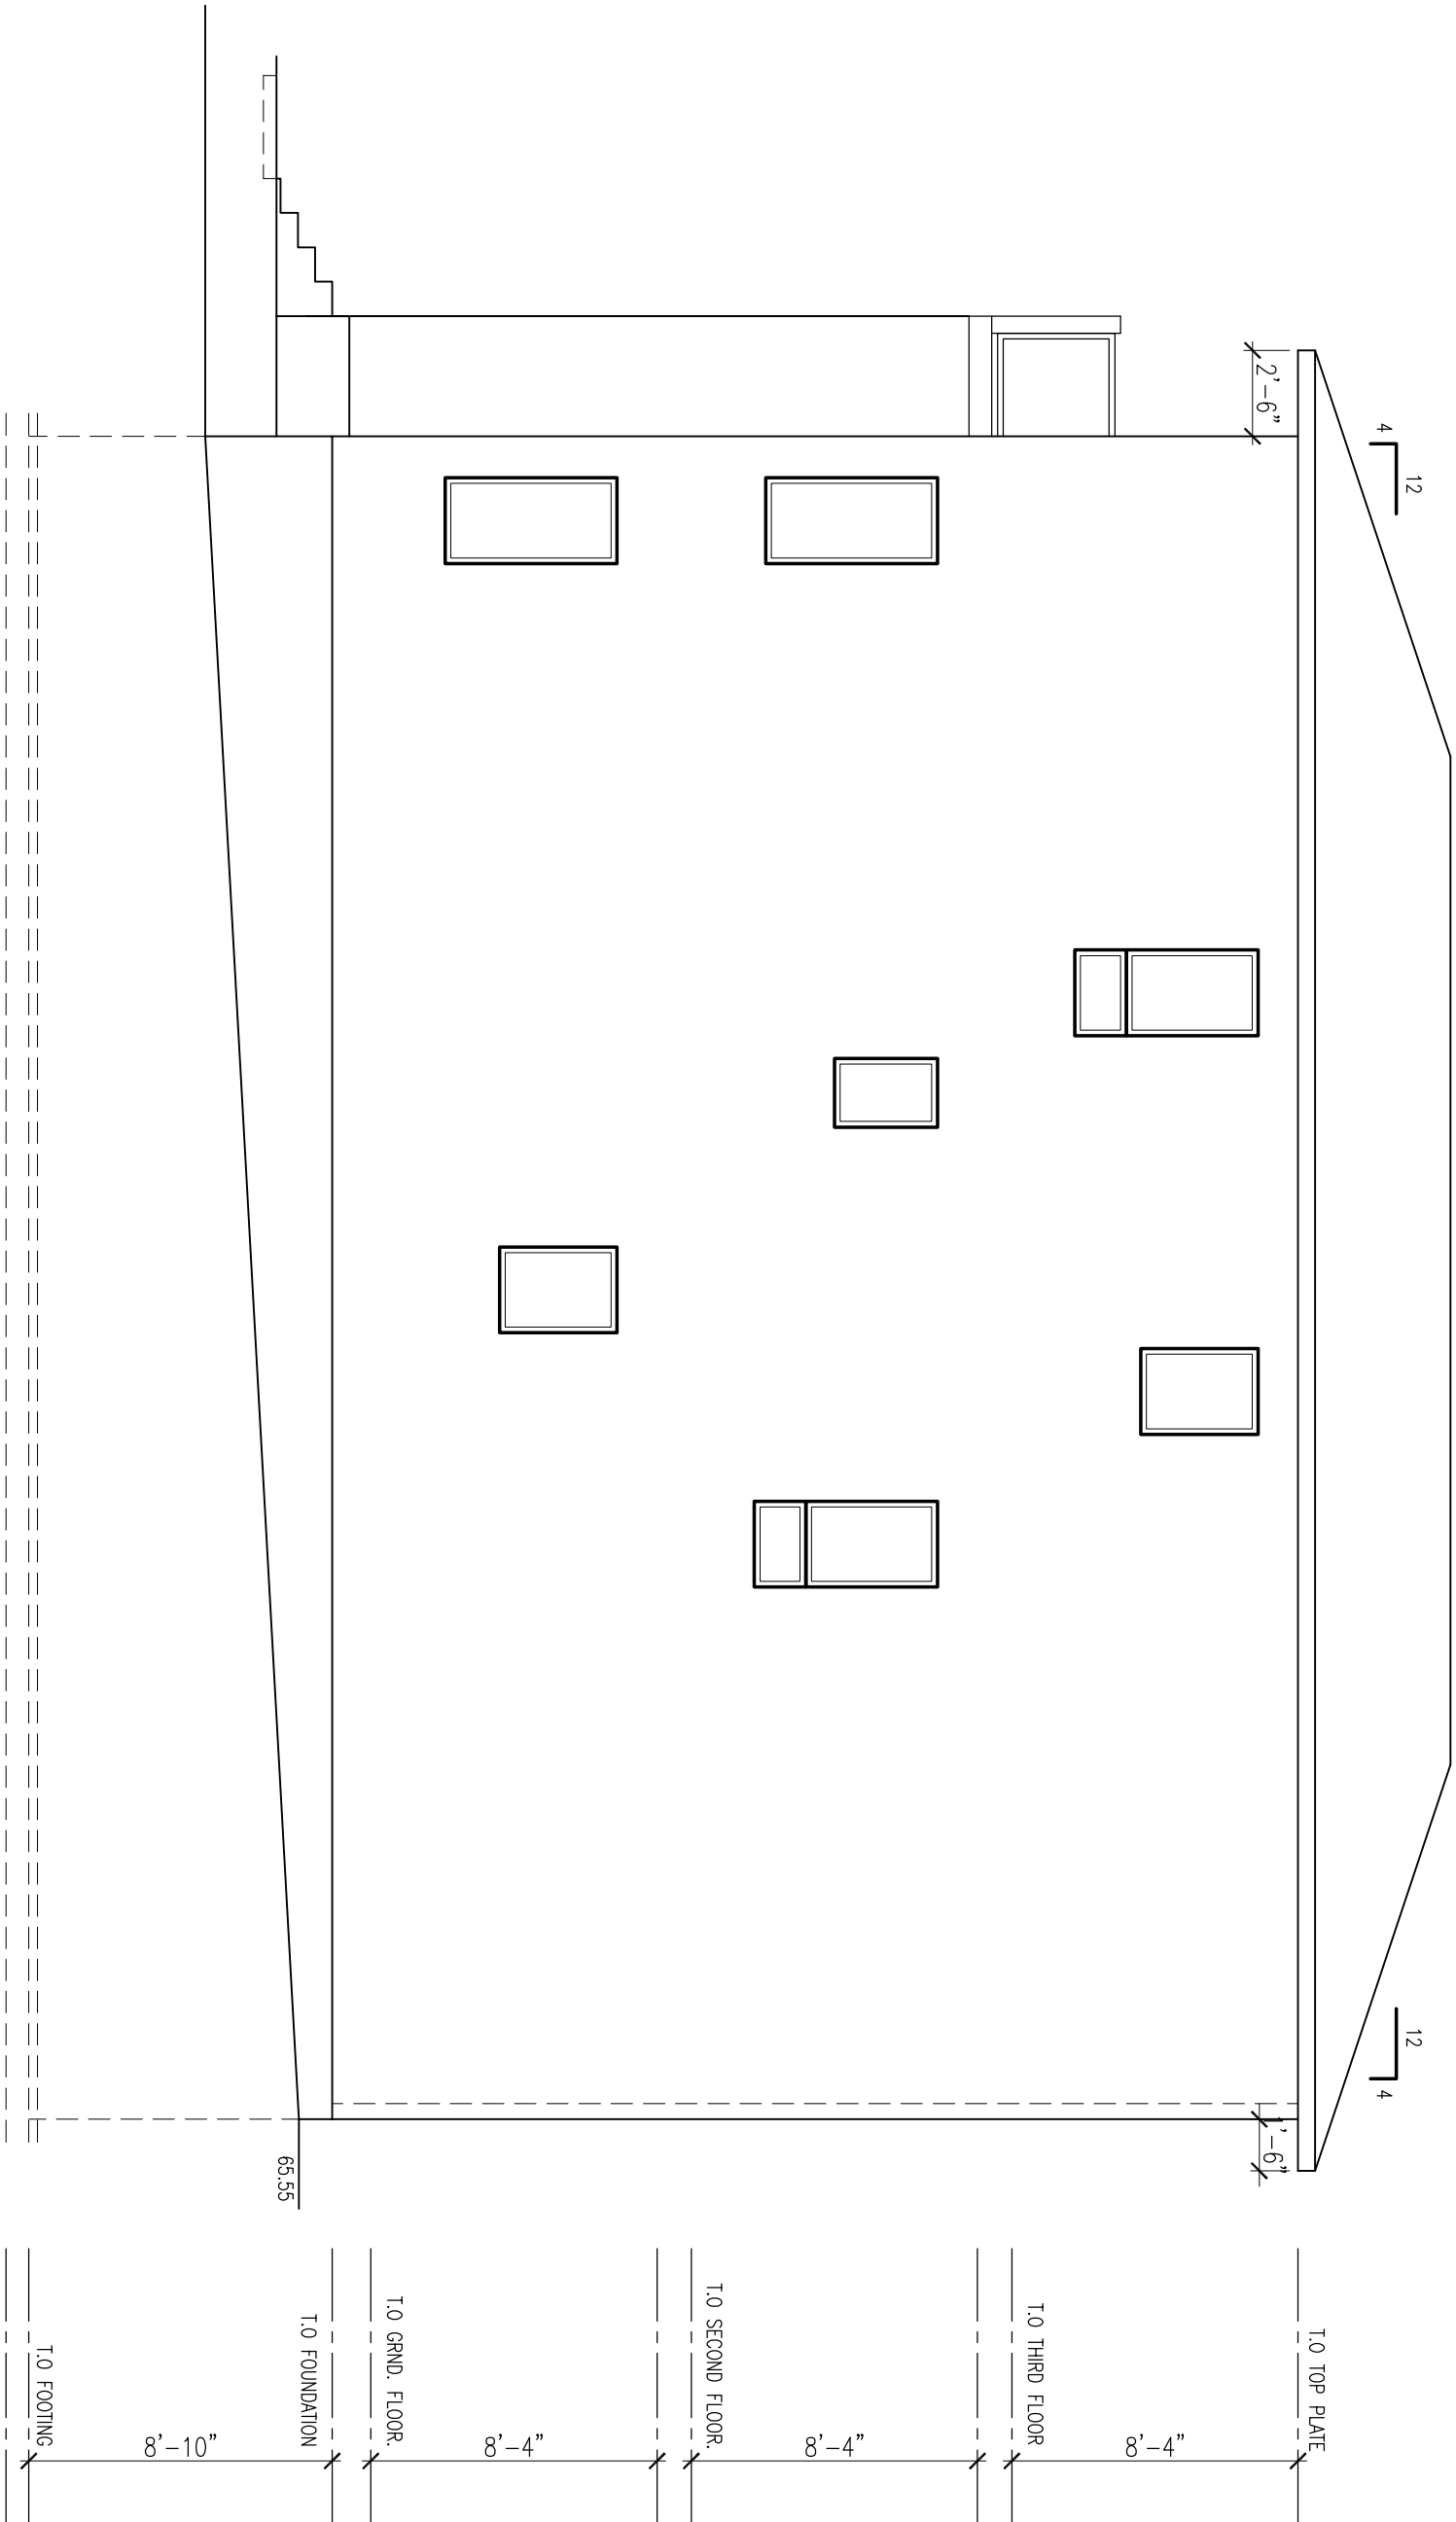

RIGHT SIDE ELEVATION

SCALE 3/16" =1'-0"

GENERAL NOTES:

1. THE GENERAL CONTRACTOR SHALL CHECK AND VERIFY ALL DIMENSIONS AND FINISHES PRIOR TO CONSTRUCTION. DISCREPANCIES TO THE CONSULTANT.
2. ALL WORK AND MATERIALS TO BE IN ACCORDANCE WITH THE CODES, REGULATIONS AND BY LAWS.
3. FOOTINGS DESIGNED FOR 2000 P.S.F. ASSUMED BEARING. BEARING STRATA TO BE DETERMINED BY SOILS TESTS. TO BE INSPECTED AND APPROVED BY SOILS CONSULTANT PRIOR TO POURING CONCRETE.
4. DO NOT SCALE THE DRAWINGS.

REVISIONS DESCRIPTION & DATE	
NO.	
1	

JOB TITLE:

PROPOSED THREE STOREY  
FOUR UNIT NEW MIXE  
APARTMENT  
PART 1-2  
CITY OF OTTAWA

SHEET TITLE:

RIGHT SIDE ELEVATION

SCALE: AS SHOWN	DWG NO.
DRAWN: C.S.	
CHECKED:	
DATE: DEC 2018	
PRINT DATE:	

A2.3

MD

MIROCA DESIGN  
INCORPORATED SINCE 1986

30 CONCOURSE GATE UNIT 47  
OTTAWA, ONTARIO K2E 7V7

TEL: 613-274-2553  
FAX: 613-274-7085  
CONTACT@MIROCADESIGN.COM  
WWW.MIROCADESIGN.COM


CUSTOM HOME DESIGN  
PROJECT MANAGEMENT

CELEBRATING

30

YEARS

DESIGN\*BUILD

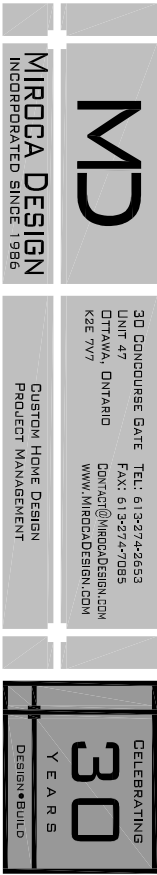

**GENERAL NOTES:**

1. THE GENERAL CONTRACTOR SHALL BE RESPONSIBLE FOR OBTAINING ALL NECESSARY PERMITS AND RECORD ALL PERMITS AND CONDITIONS TO THE CONSULTANT.
2. ALL WORK AND MATERIALS TO BE IN COMPLIANCE WITH ALL CODES, REGULATIONS AND BY-LAWS.
3. FOOTINGS DESIGNED FOR 2000 P.S.F. SHALL BE CONCRETE. ALL OTHERS SHALL BE BRICKLAYER MATERIALS AND CONCRECTION TO BE SUBMITTED AND APPROVED BY SOILS ENGINEER.
4. DO NOT SCALE THE DRAWINGS.

[illegible]

\_\_\_\_\_

**JOB TITLE:**

**PROPOSED THREE STOREY  
FOUR UNIT LOW RISE  
APARTMENT  
348 WINONA  
PART 1+2  
CITY OF OTTAWA**

SHEET TITLE:

LEFT SIDE ELEVATION

SCALE: AS SHOWN	DWG NO.
DRAWN: C.S.	
CHECKED:	
DATE: DEC 2018	
PRINT DATE:	
A3.3	

