



STAMP:


CLIENT:

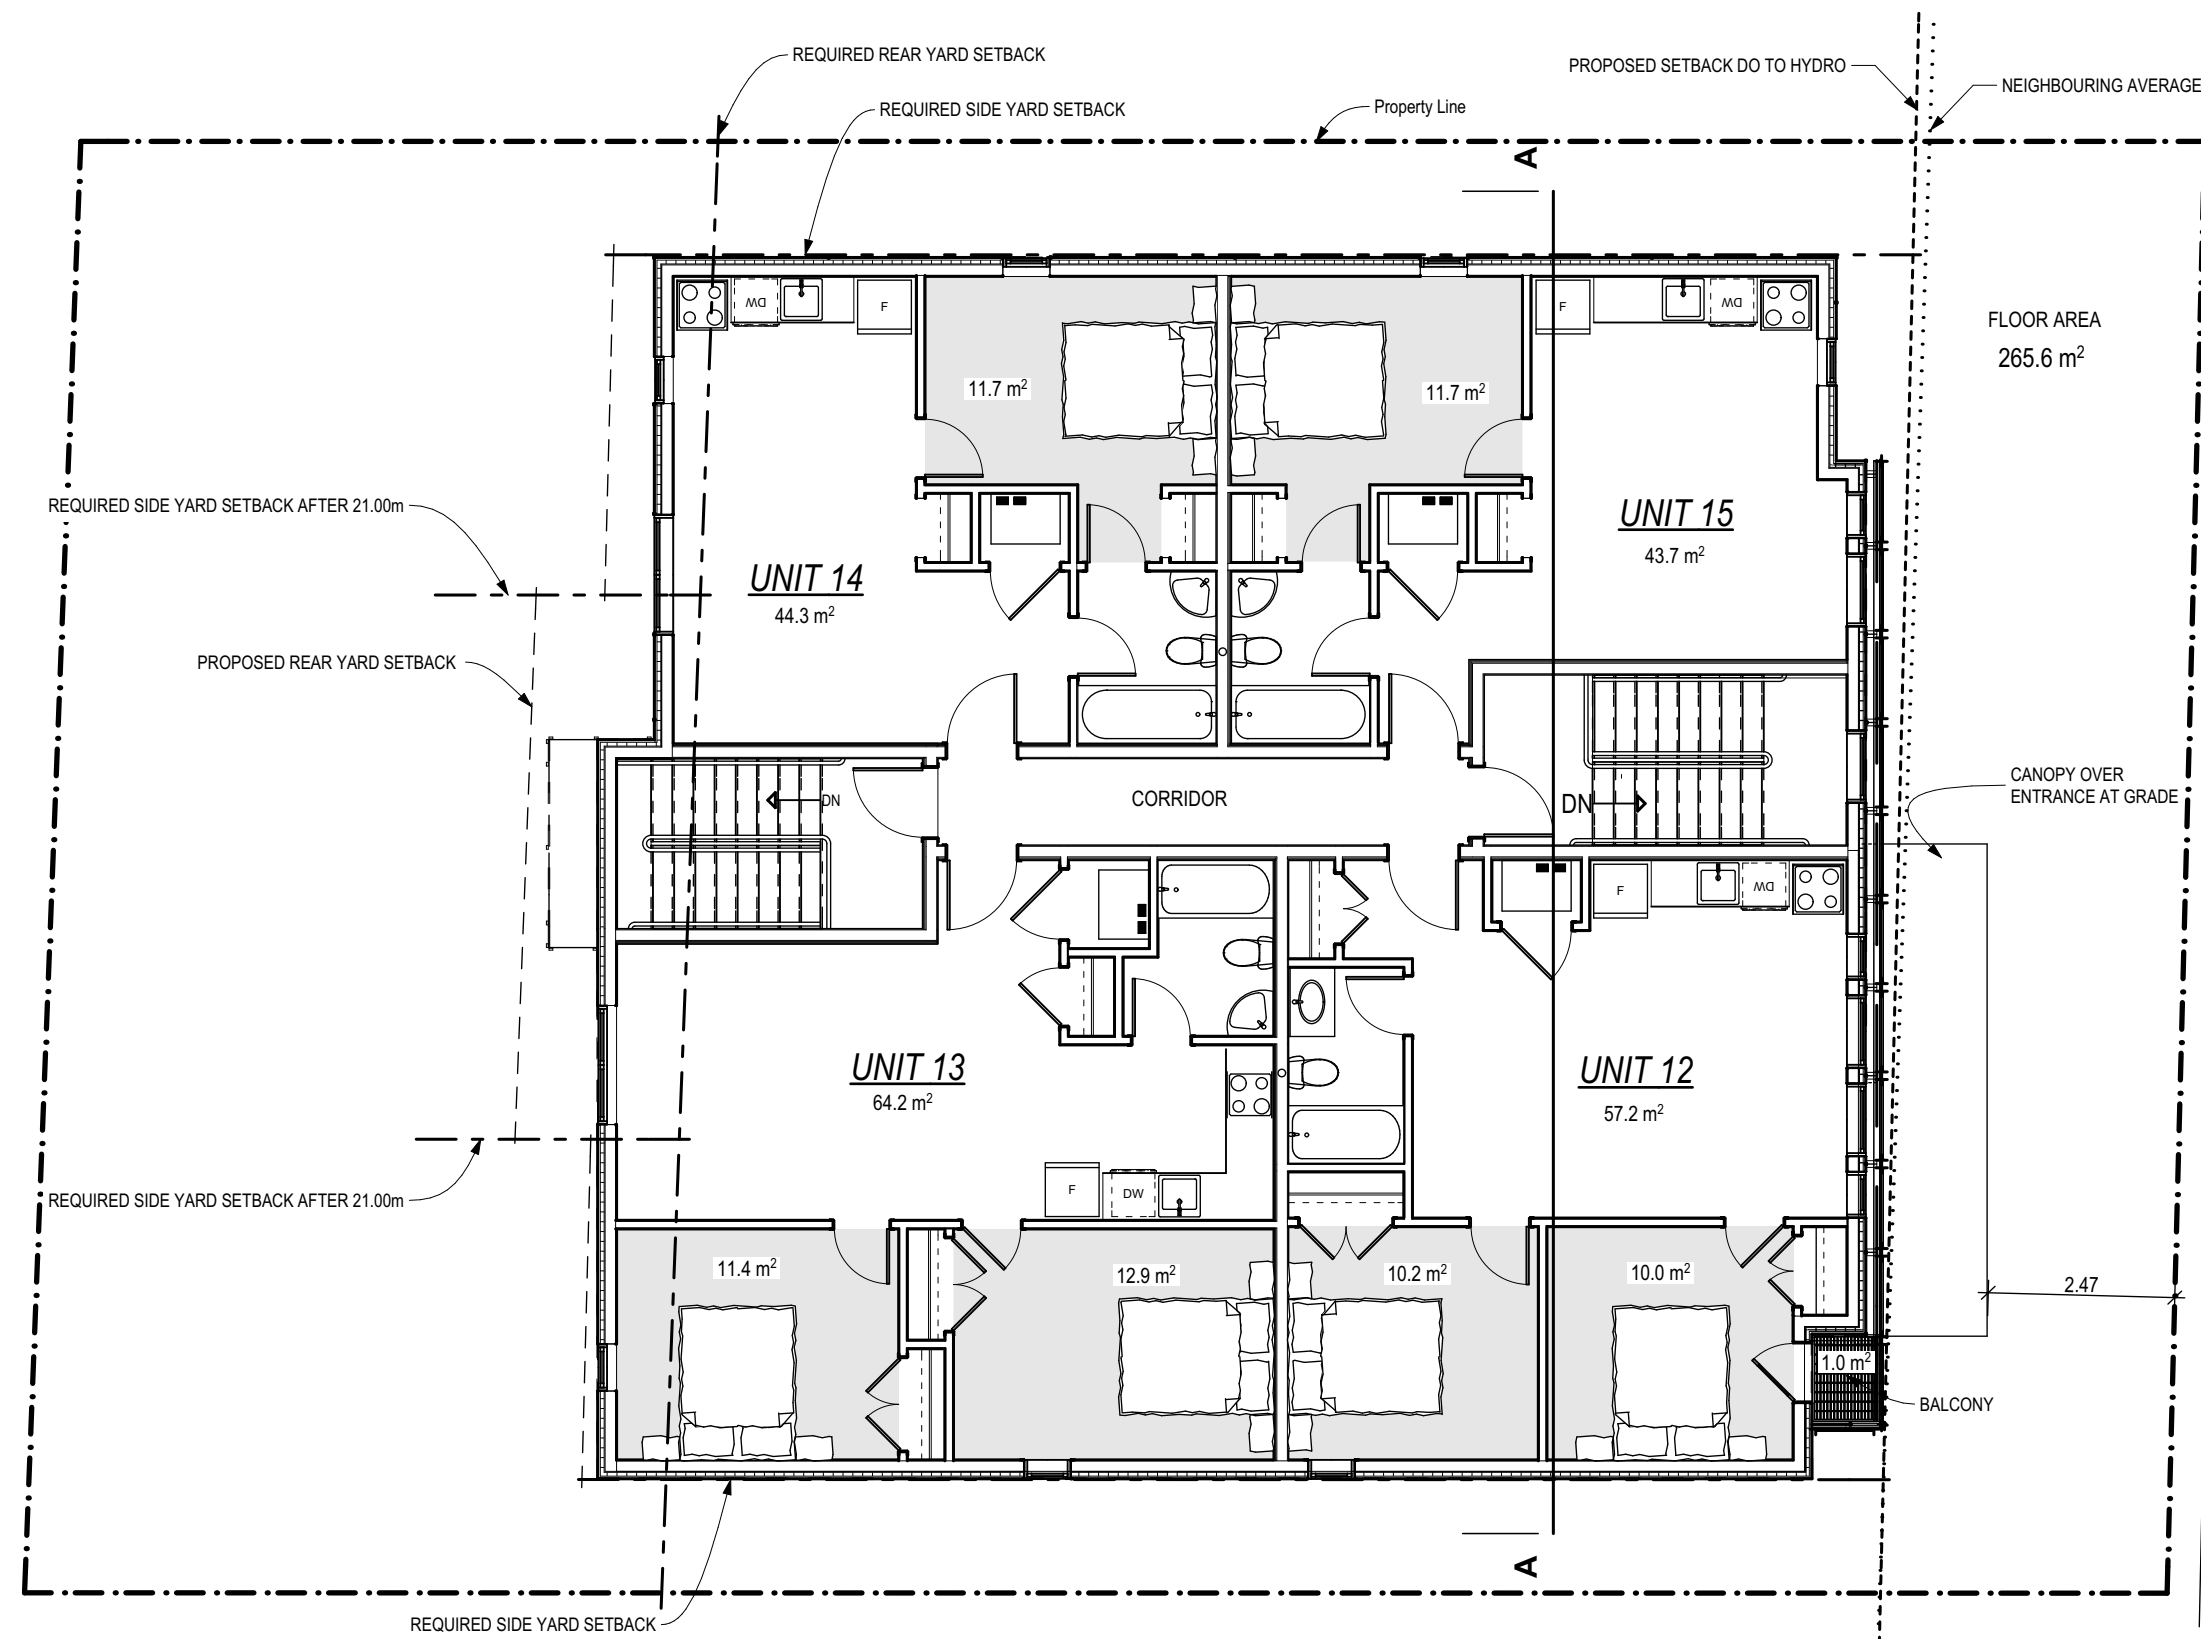


4 Third Floor
A-02 SCALE: 1:100

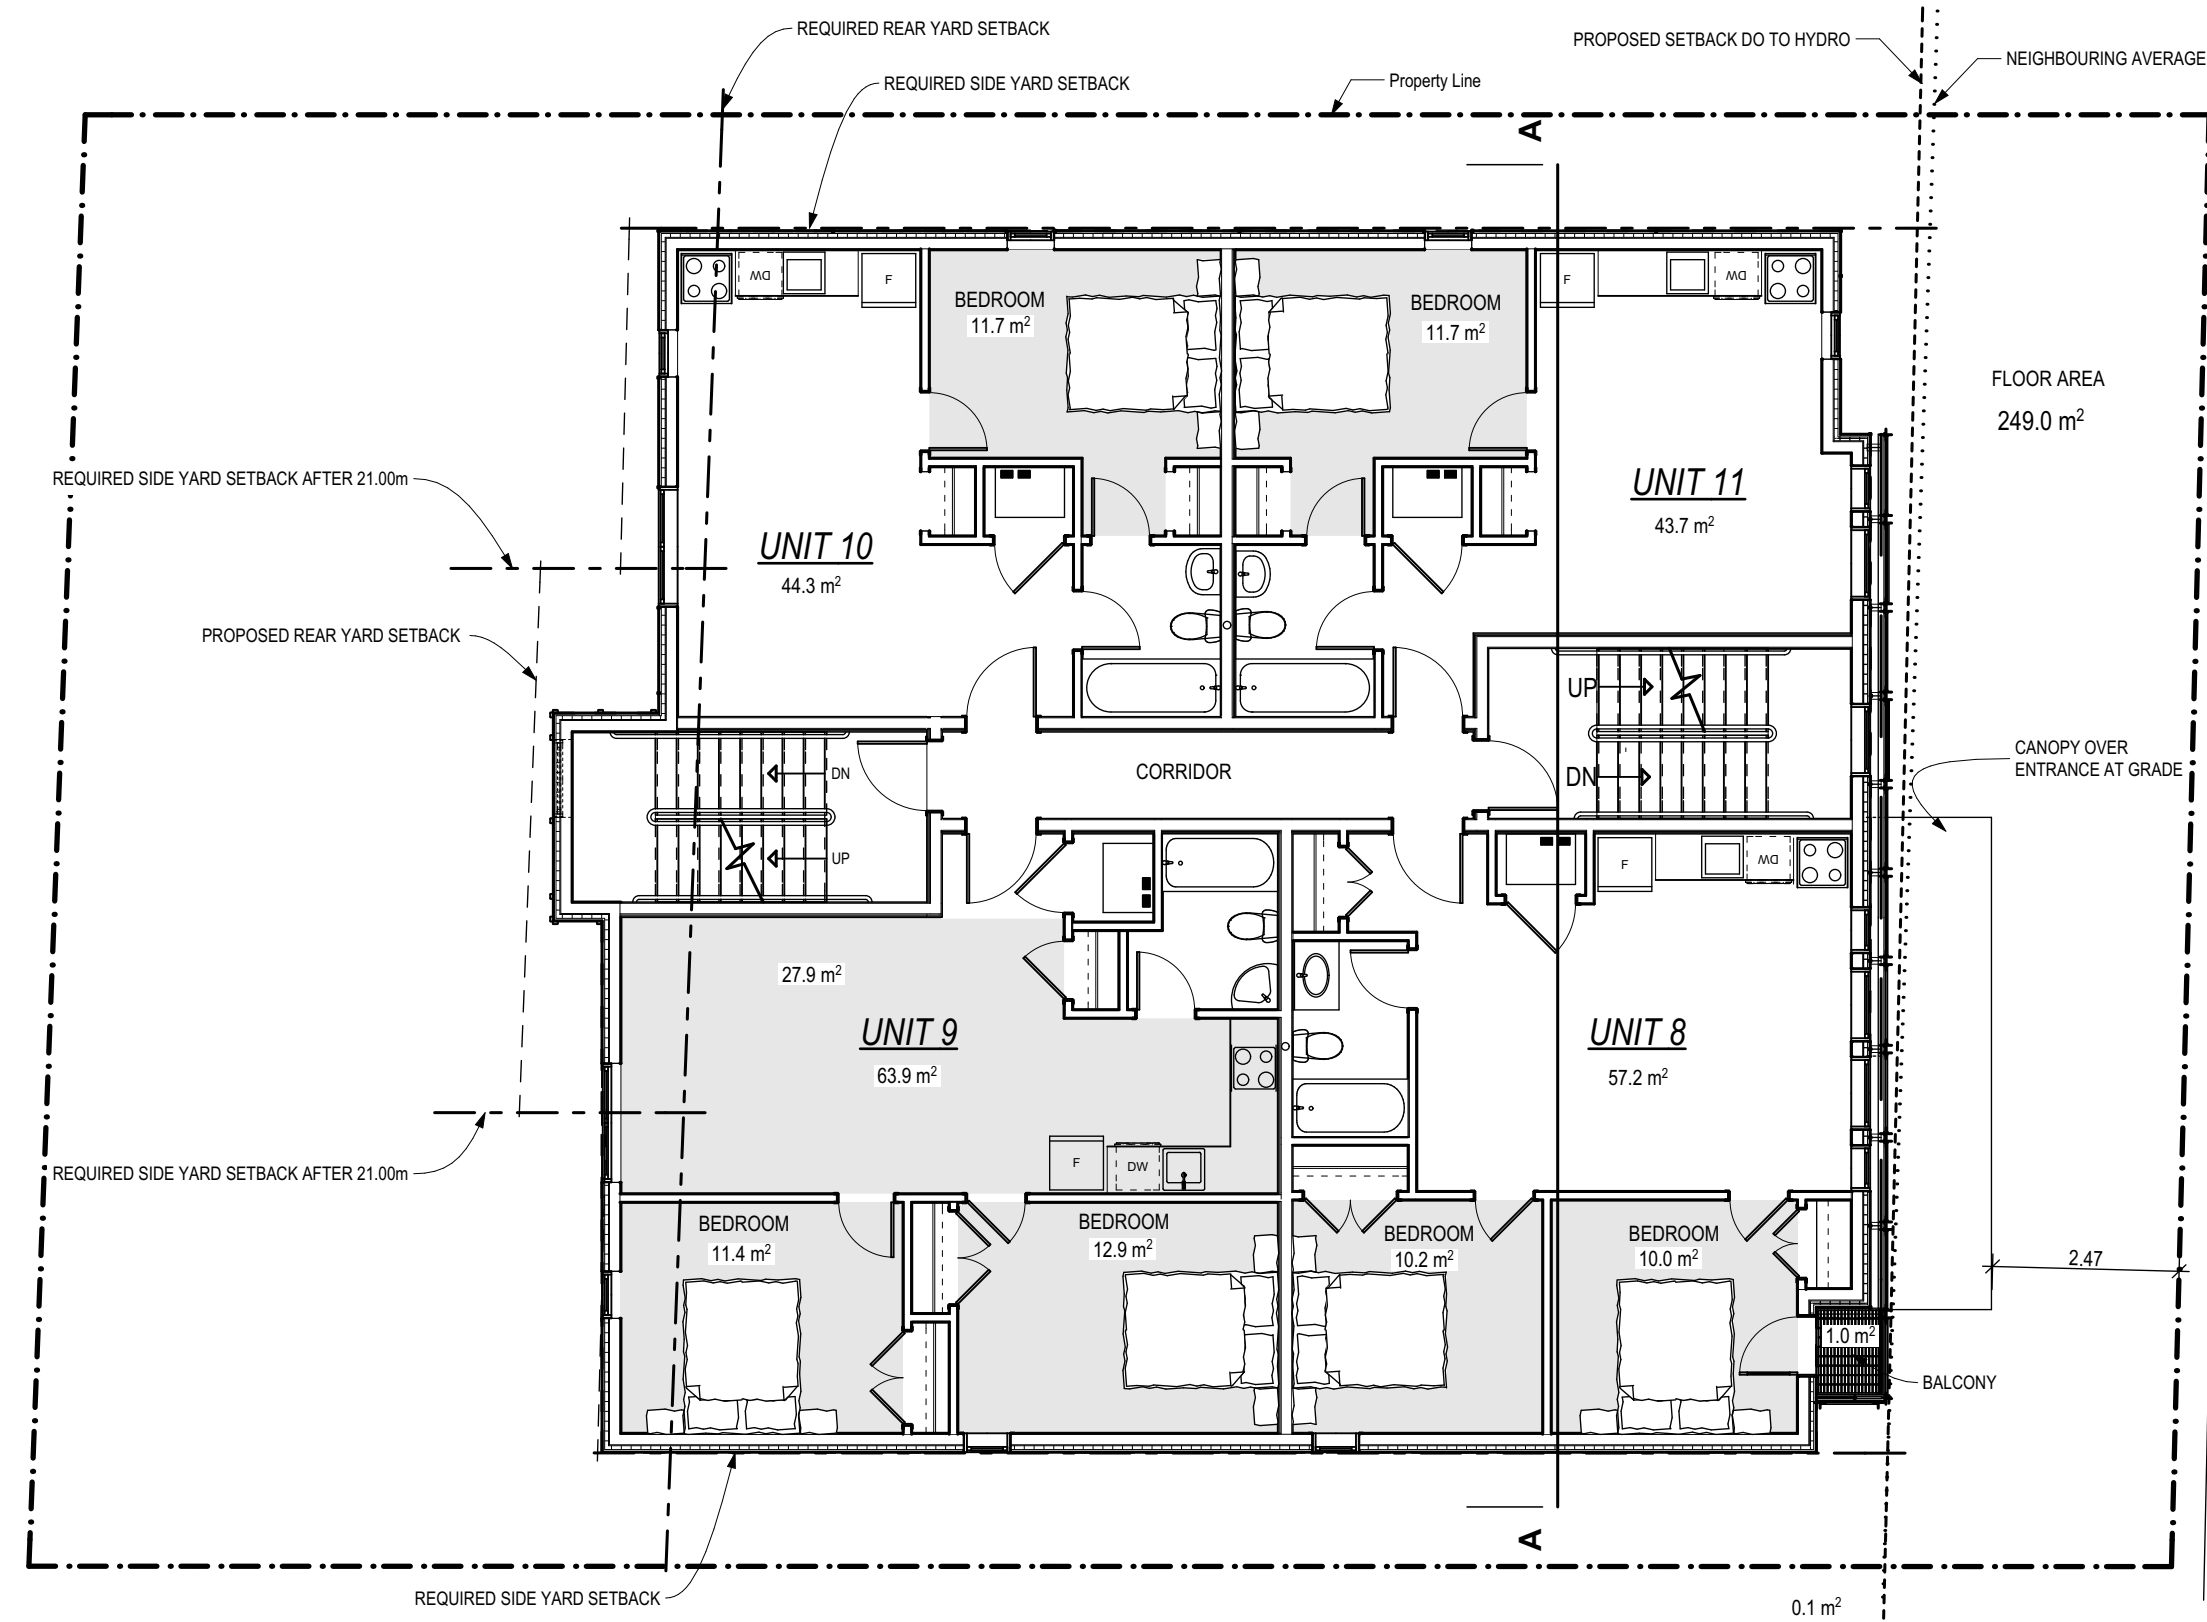

3 Second Floor
A-02 SCALE: 1:100

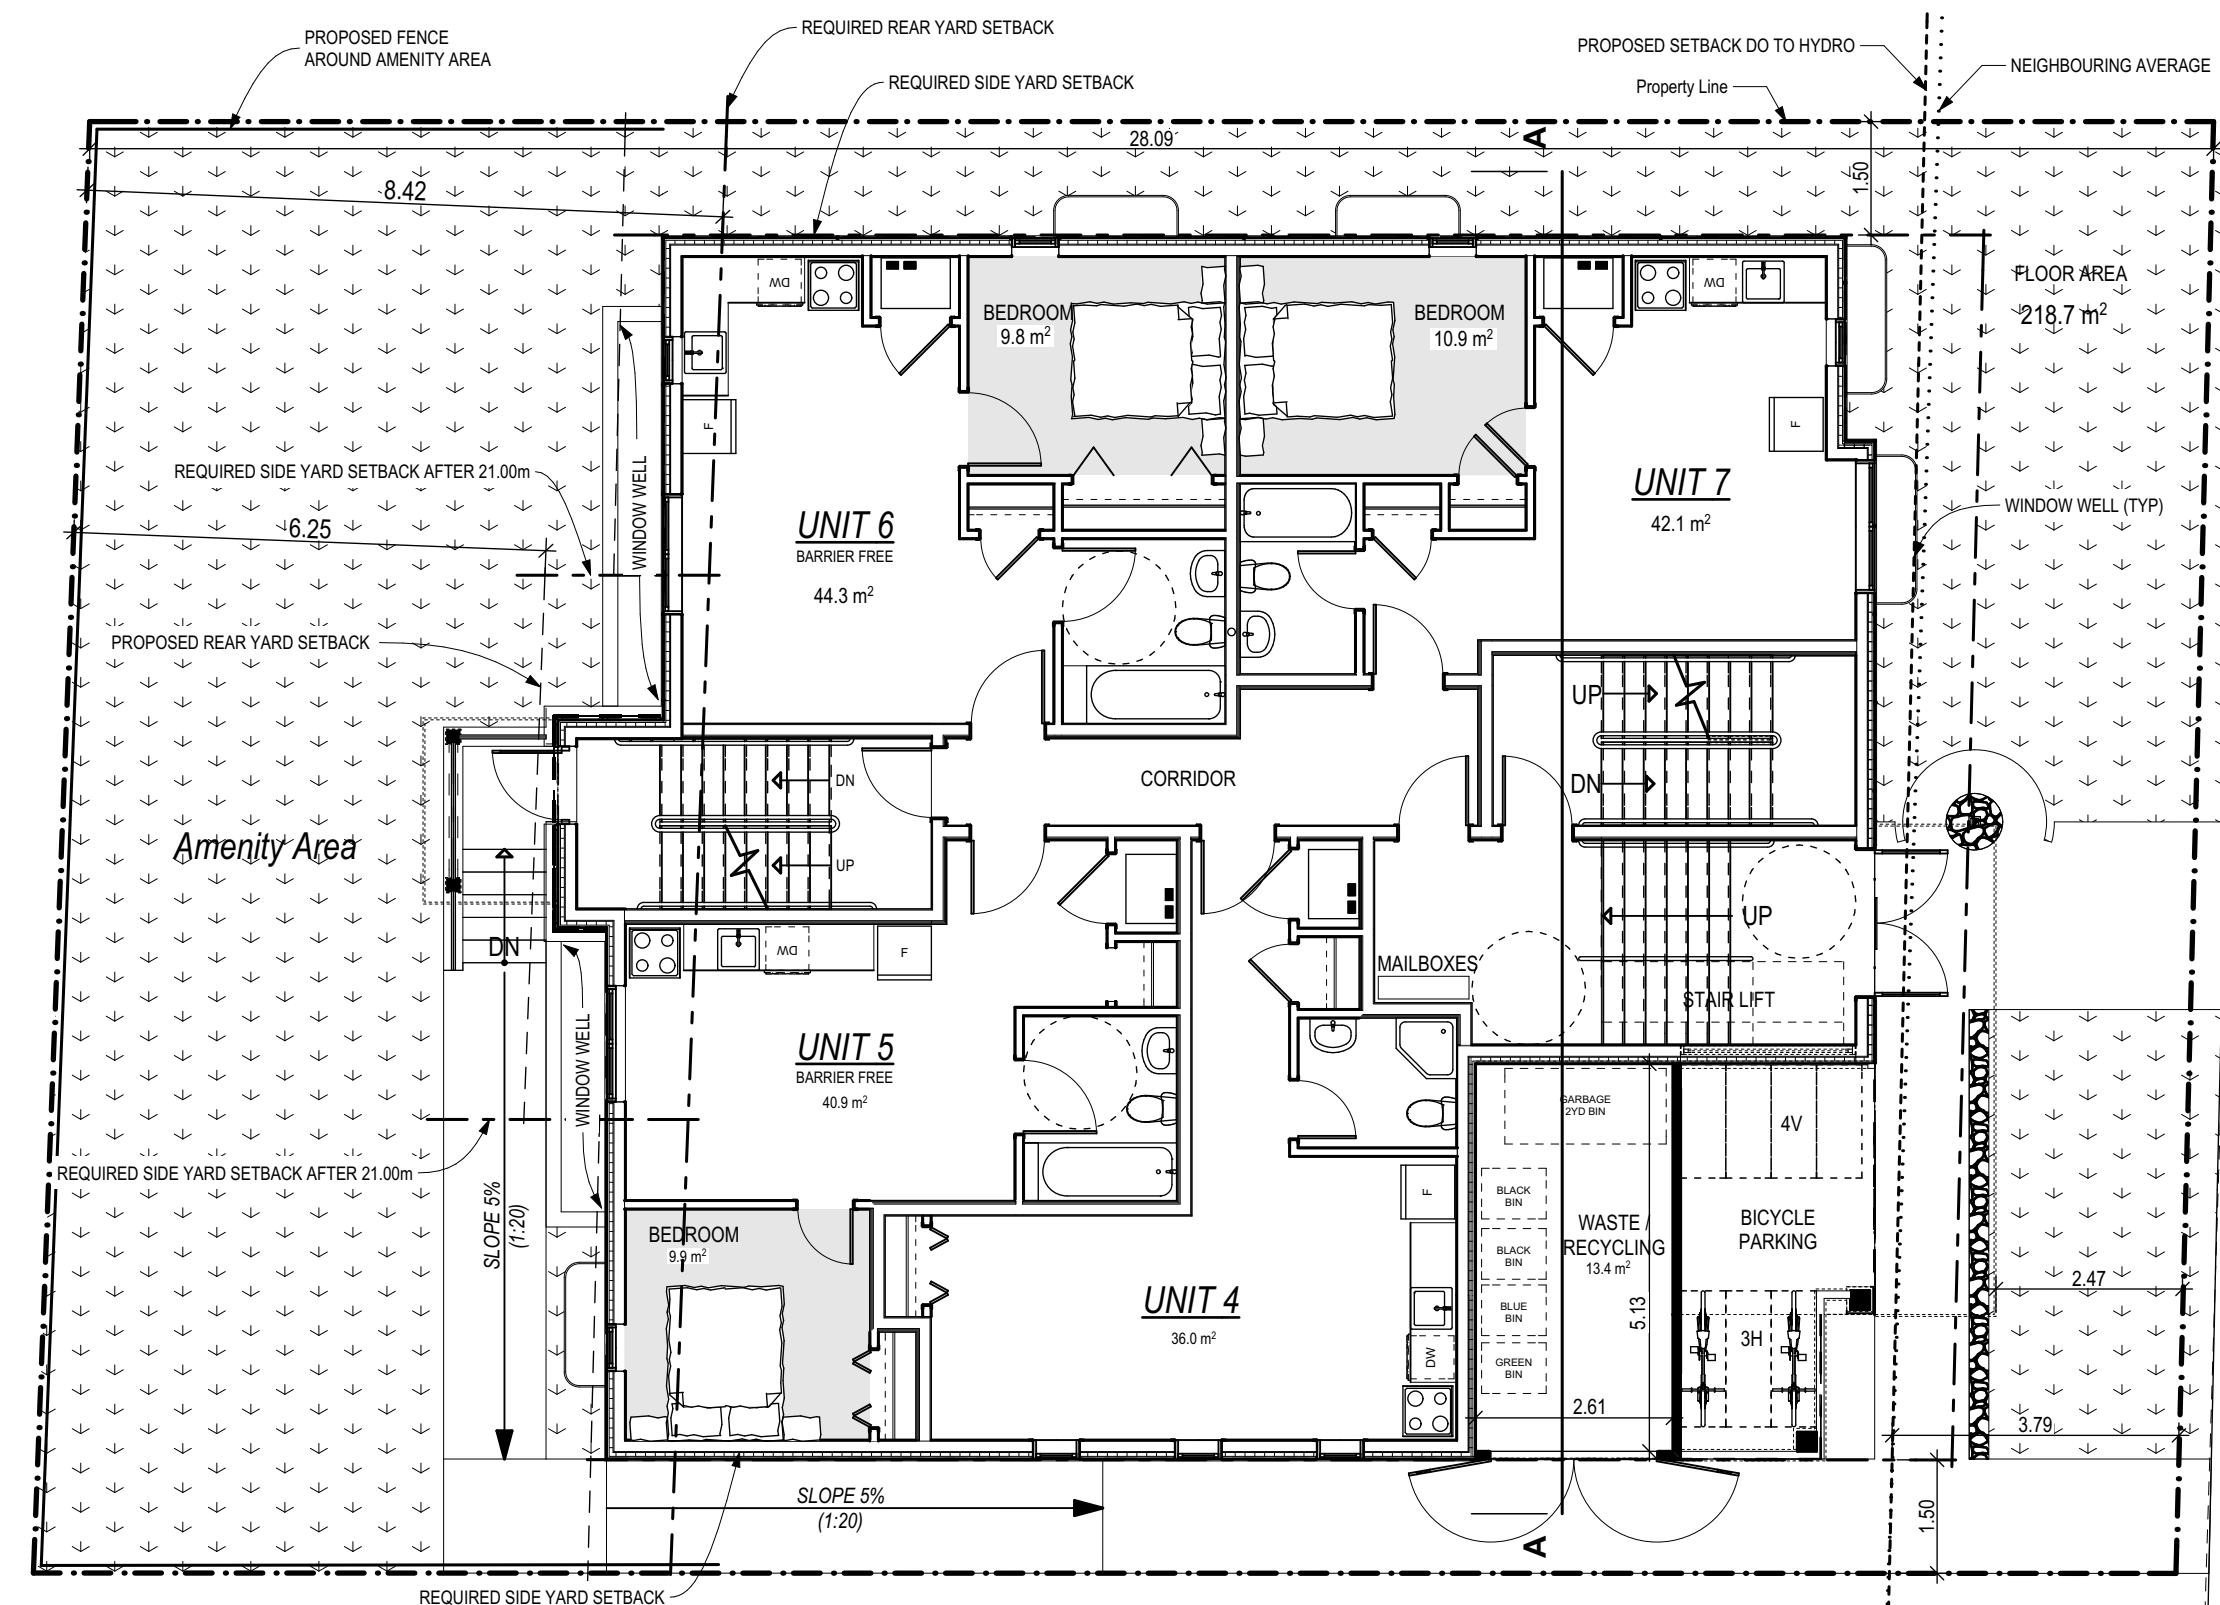

2 Ground Floor
A-02 SCALE: 1:100

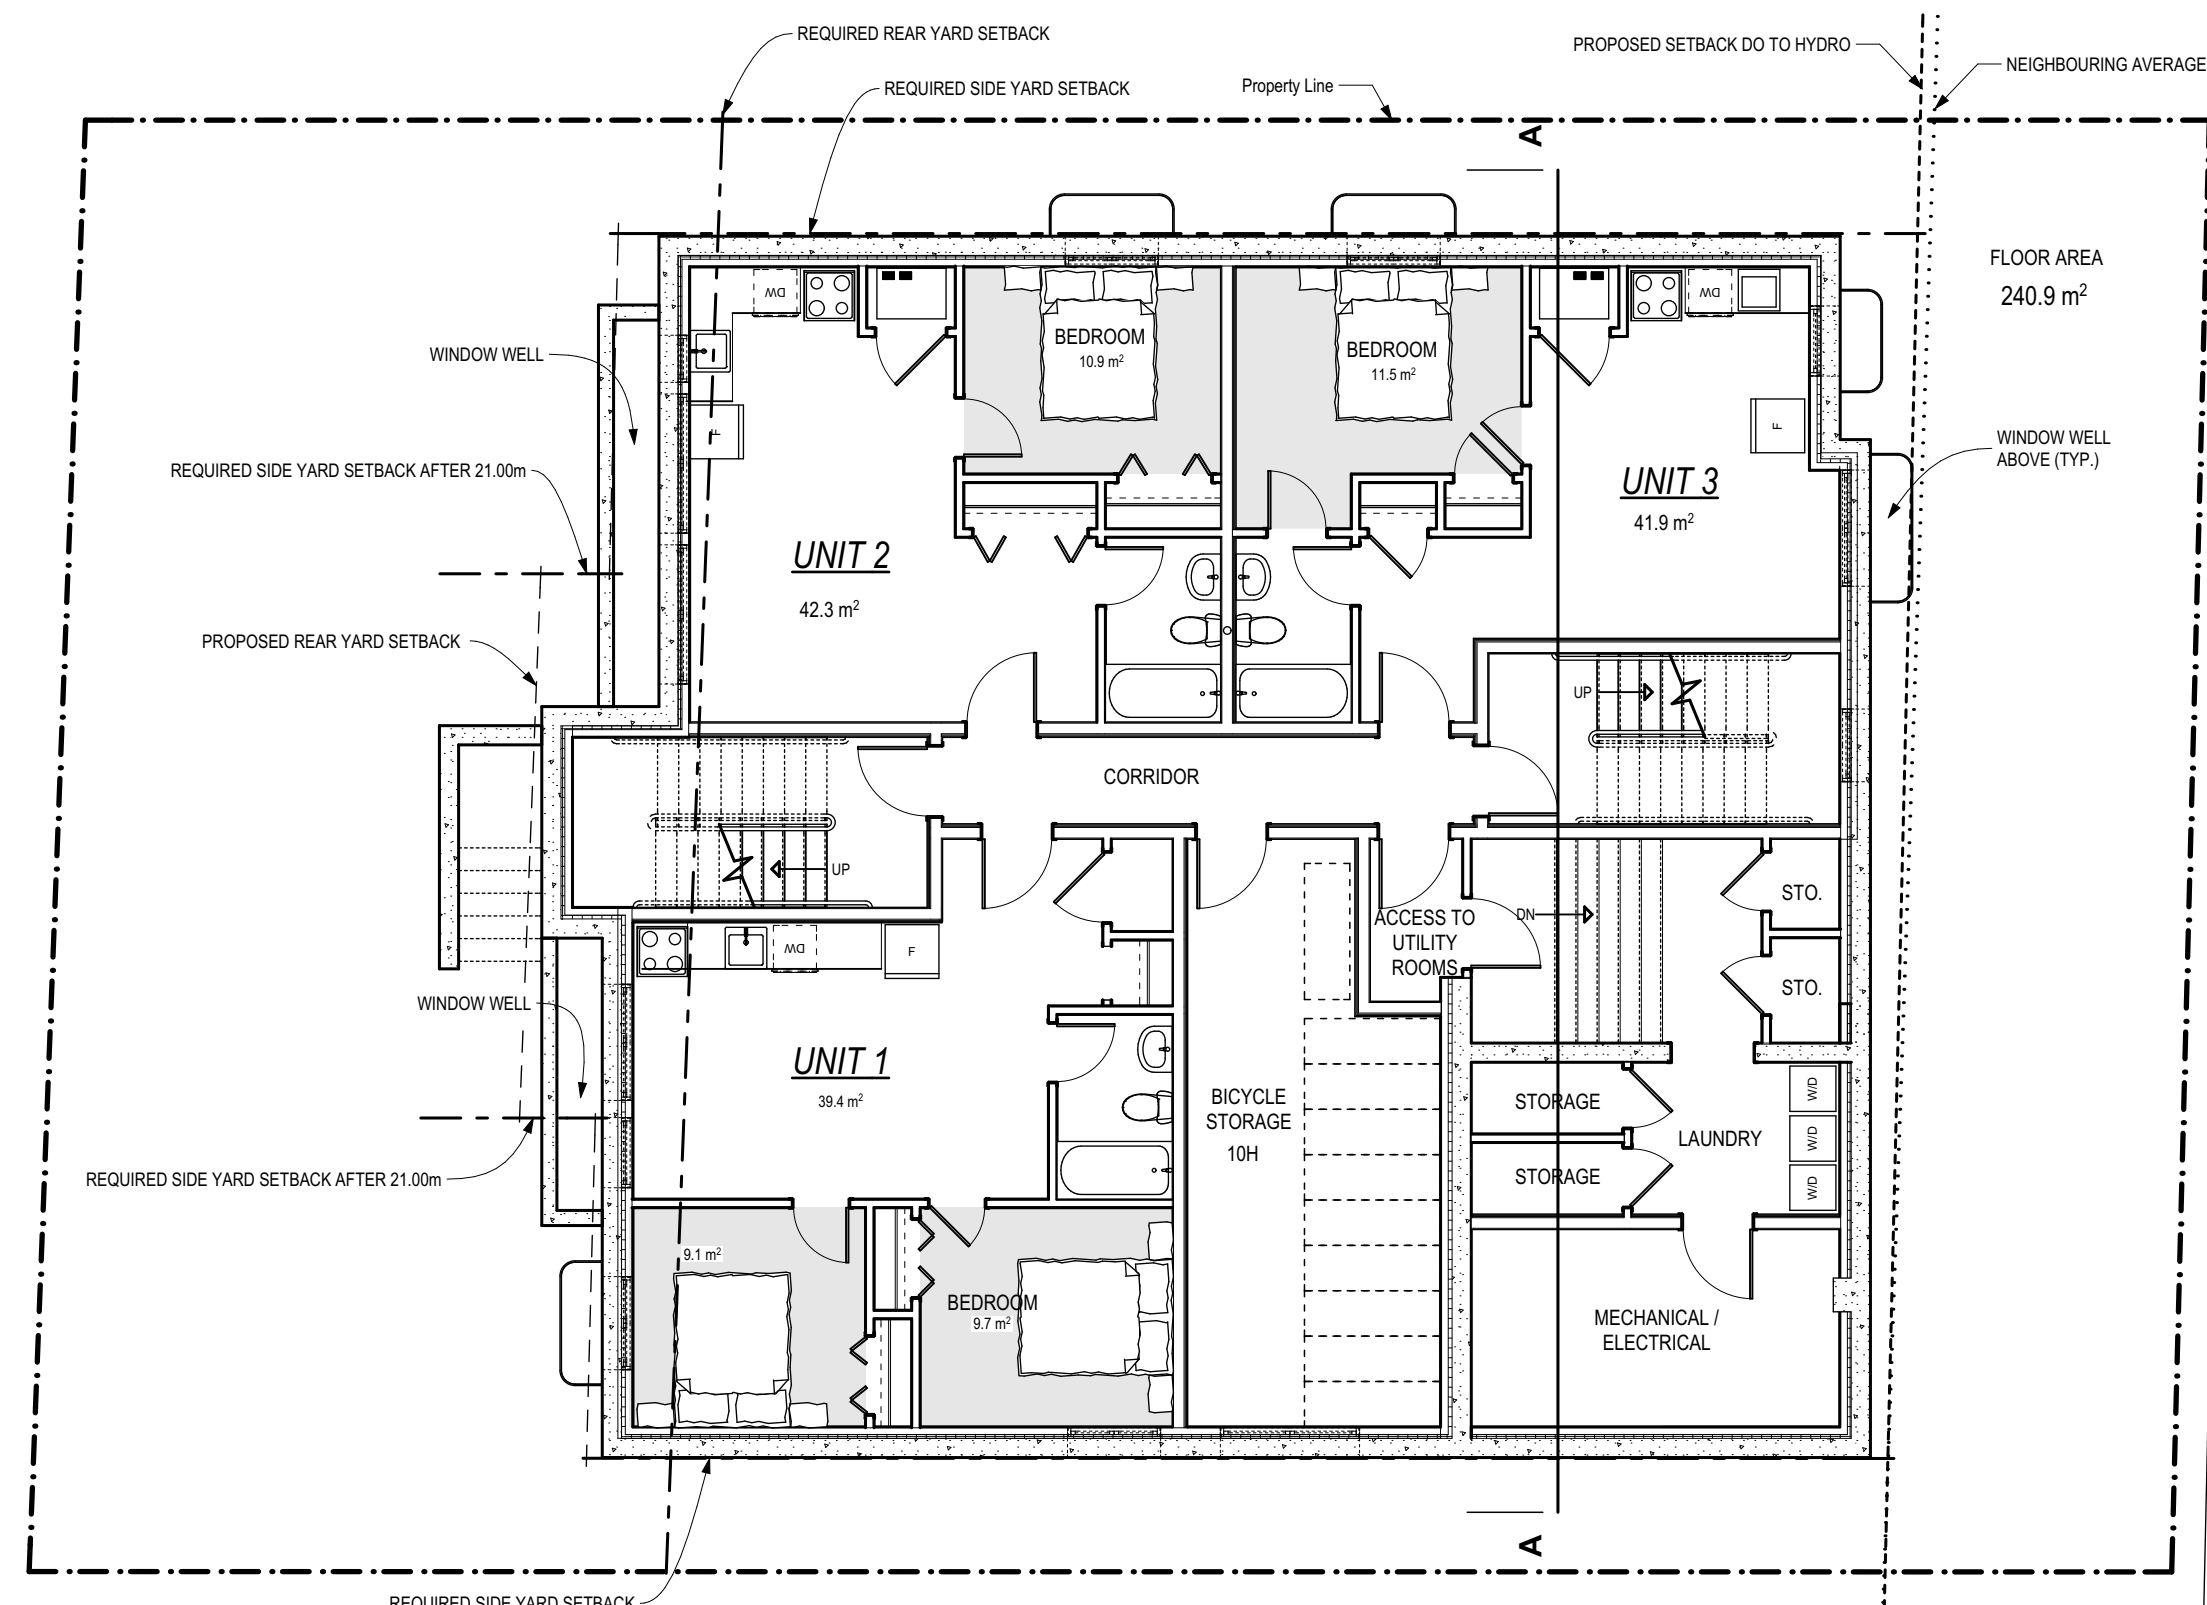

1 Basement Floor
A-02 SCALE: 1:100

02	Response to SPC & ZBA comments	2019-02-22
01	Issued for SPC & ZBA	2018-10-24

DRAWINGS COPYRIGHT ROBERTSON MARTIN ARCHITECTS.

DO NOT COPY. DO NOT SCALE DRAWINGS.
ALL DIMENSIONS TO BE CHECKED AND VERIFIED

NORTH:

PROJECT:

258 CARRUTHERS

258 CARRUTHERS AVENUE OTTAWA, ONTARIO

DRAWING:

FLOOR PLANS

DESIGNED BY:

APPROVED BY:

DRAWN BY:

DATE:

SCALE:

MARCH 2017

AS SHOWN

RMA PROJECT NUMBER

SHEET NUMBER:

15200

A-02