




**1 WEST (FRONT) ELEVATION**  
**A1 SCALE: 3/16"=1'-0"**

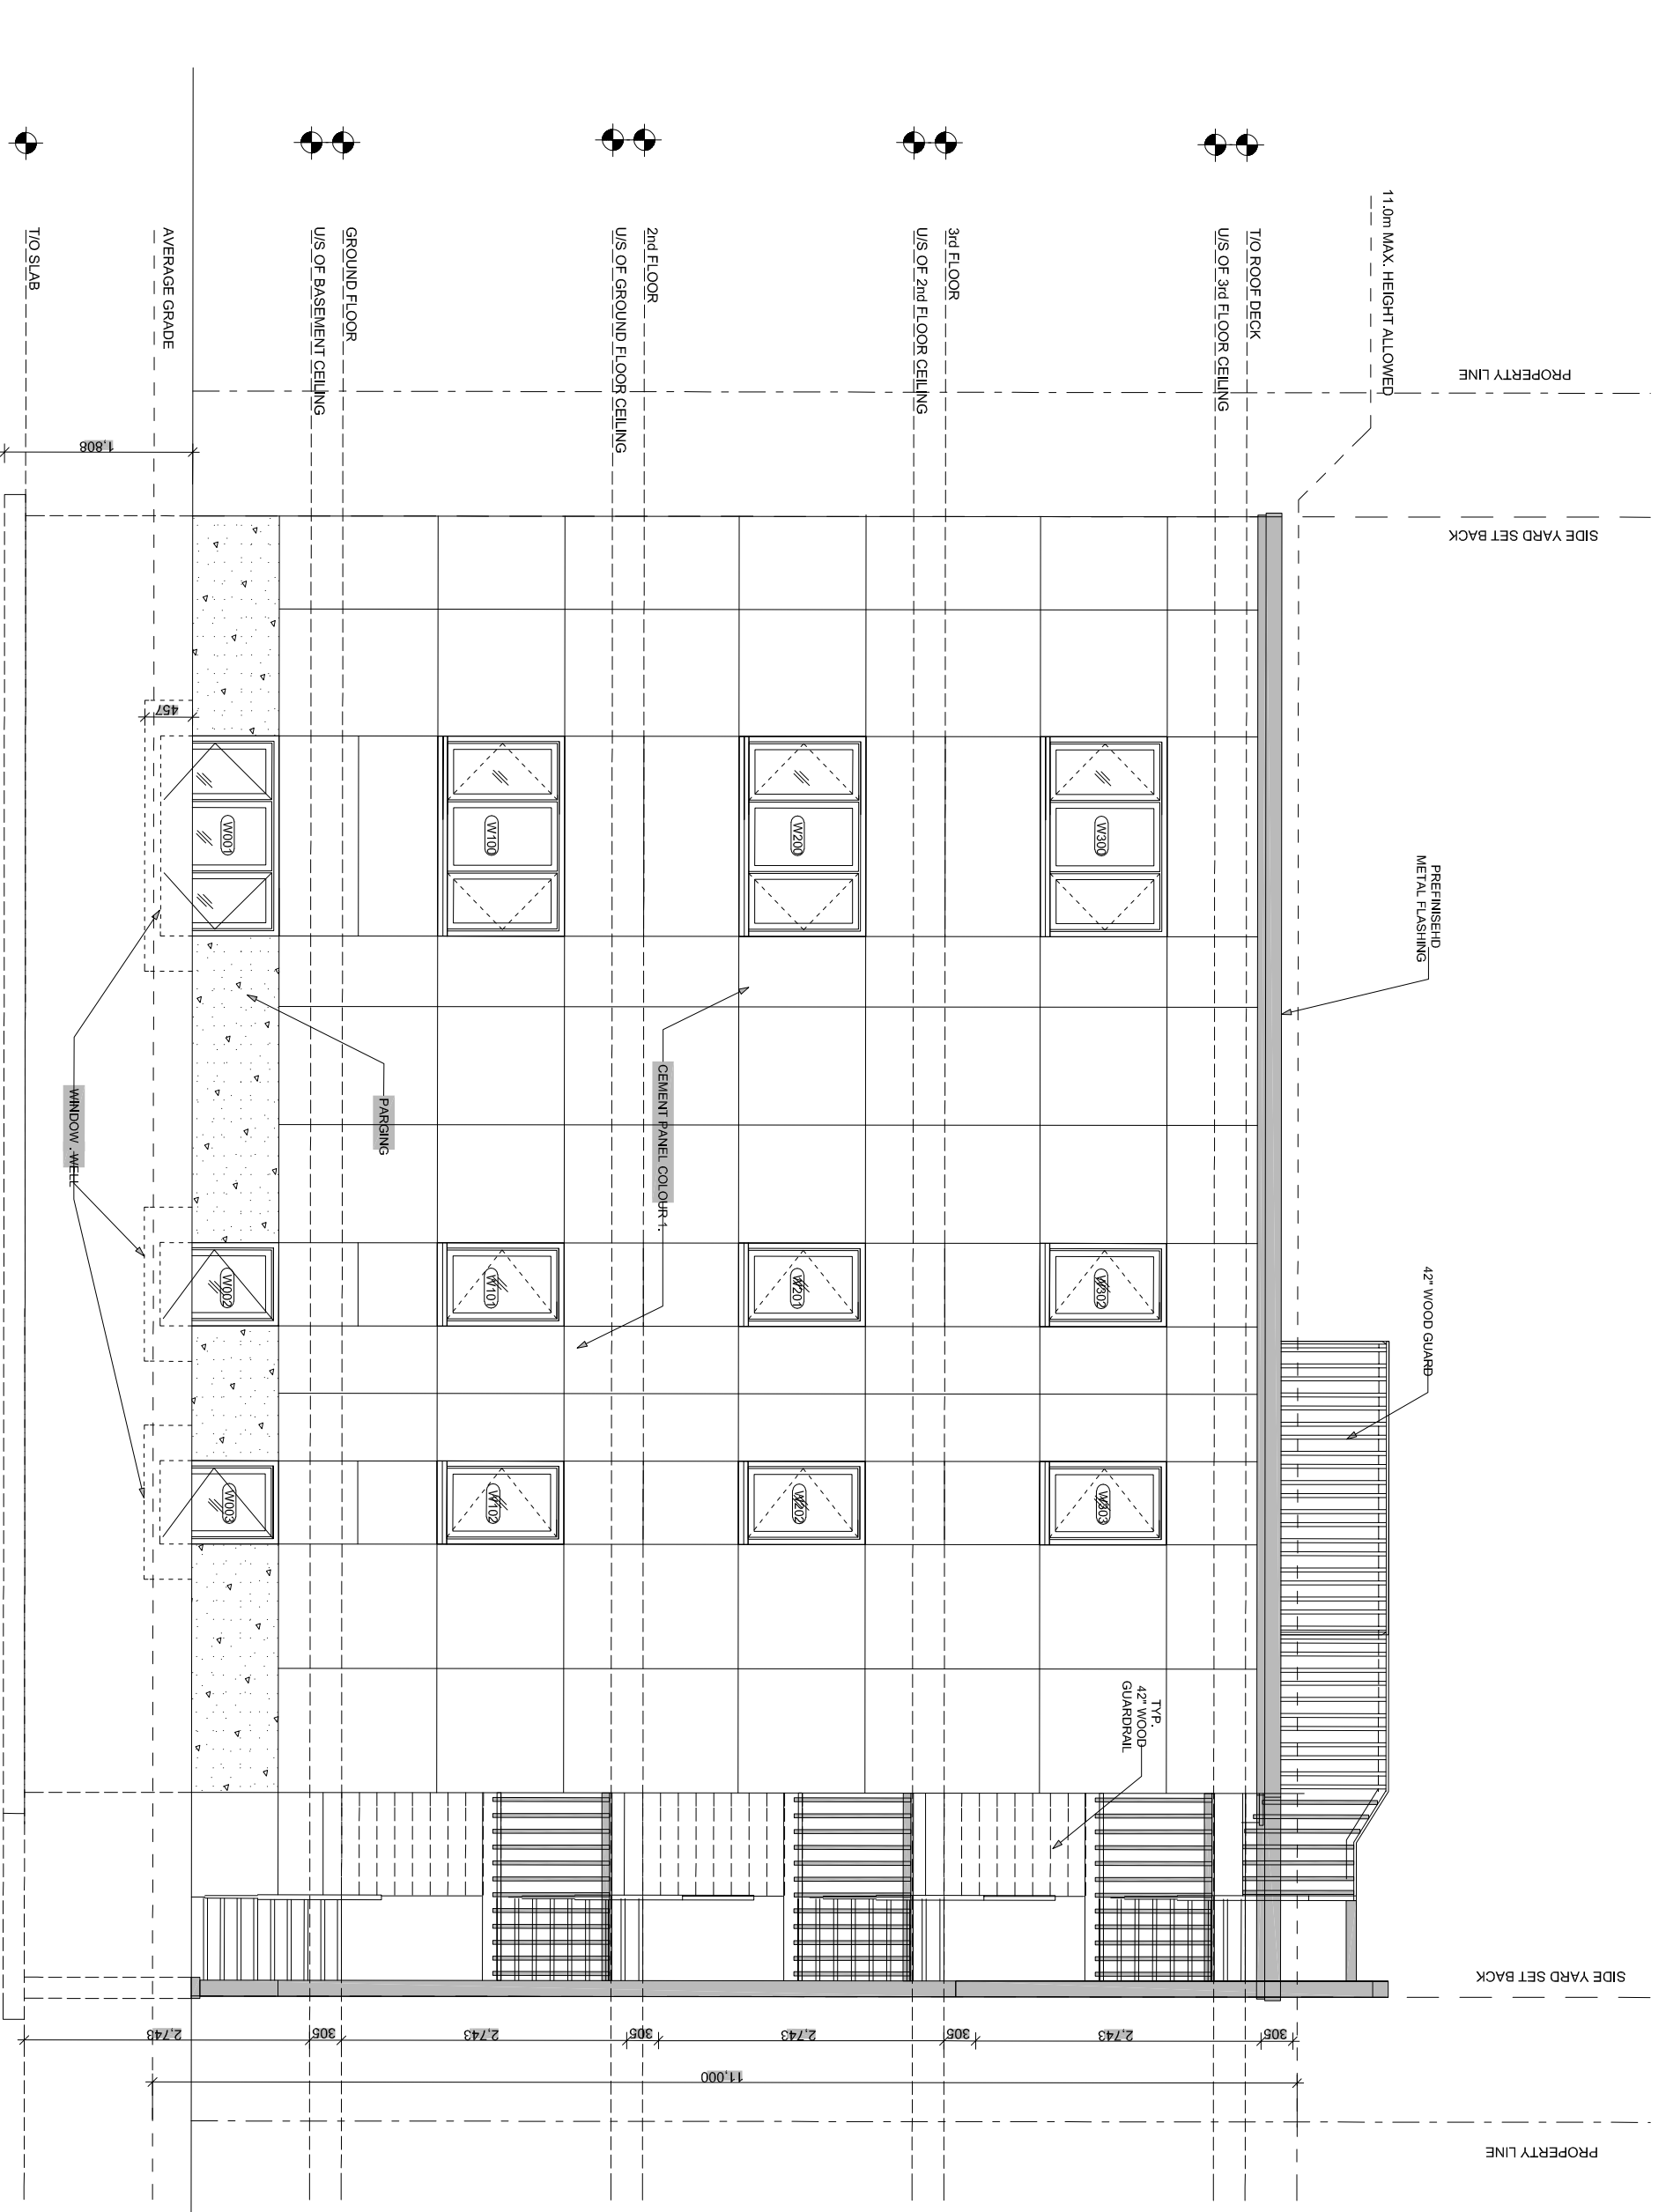

**3 EAST ELEVATION**  
**A1 SCALE: 3/16"=1'-0"**

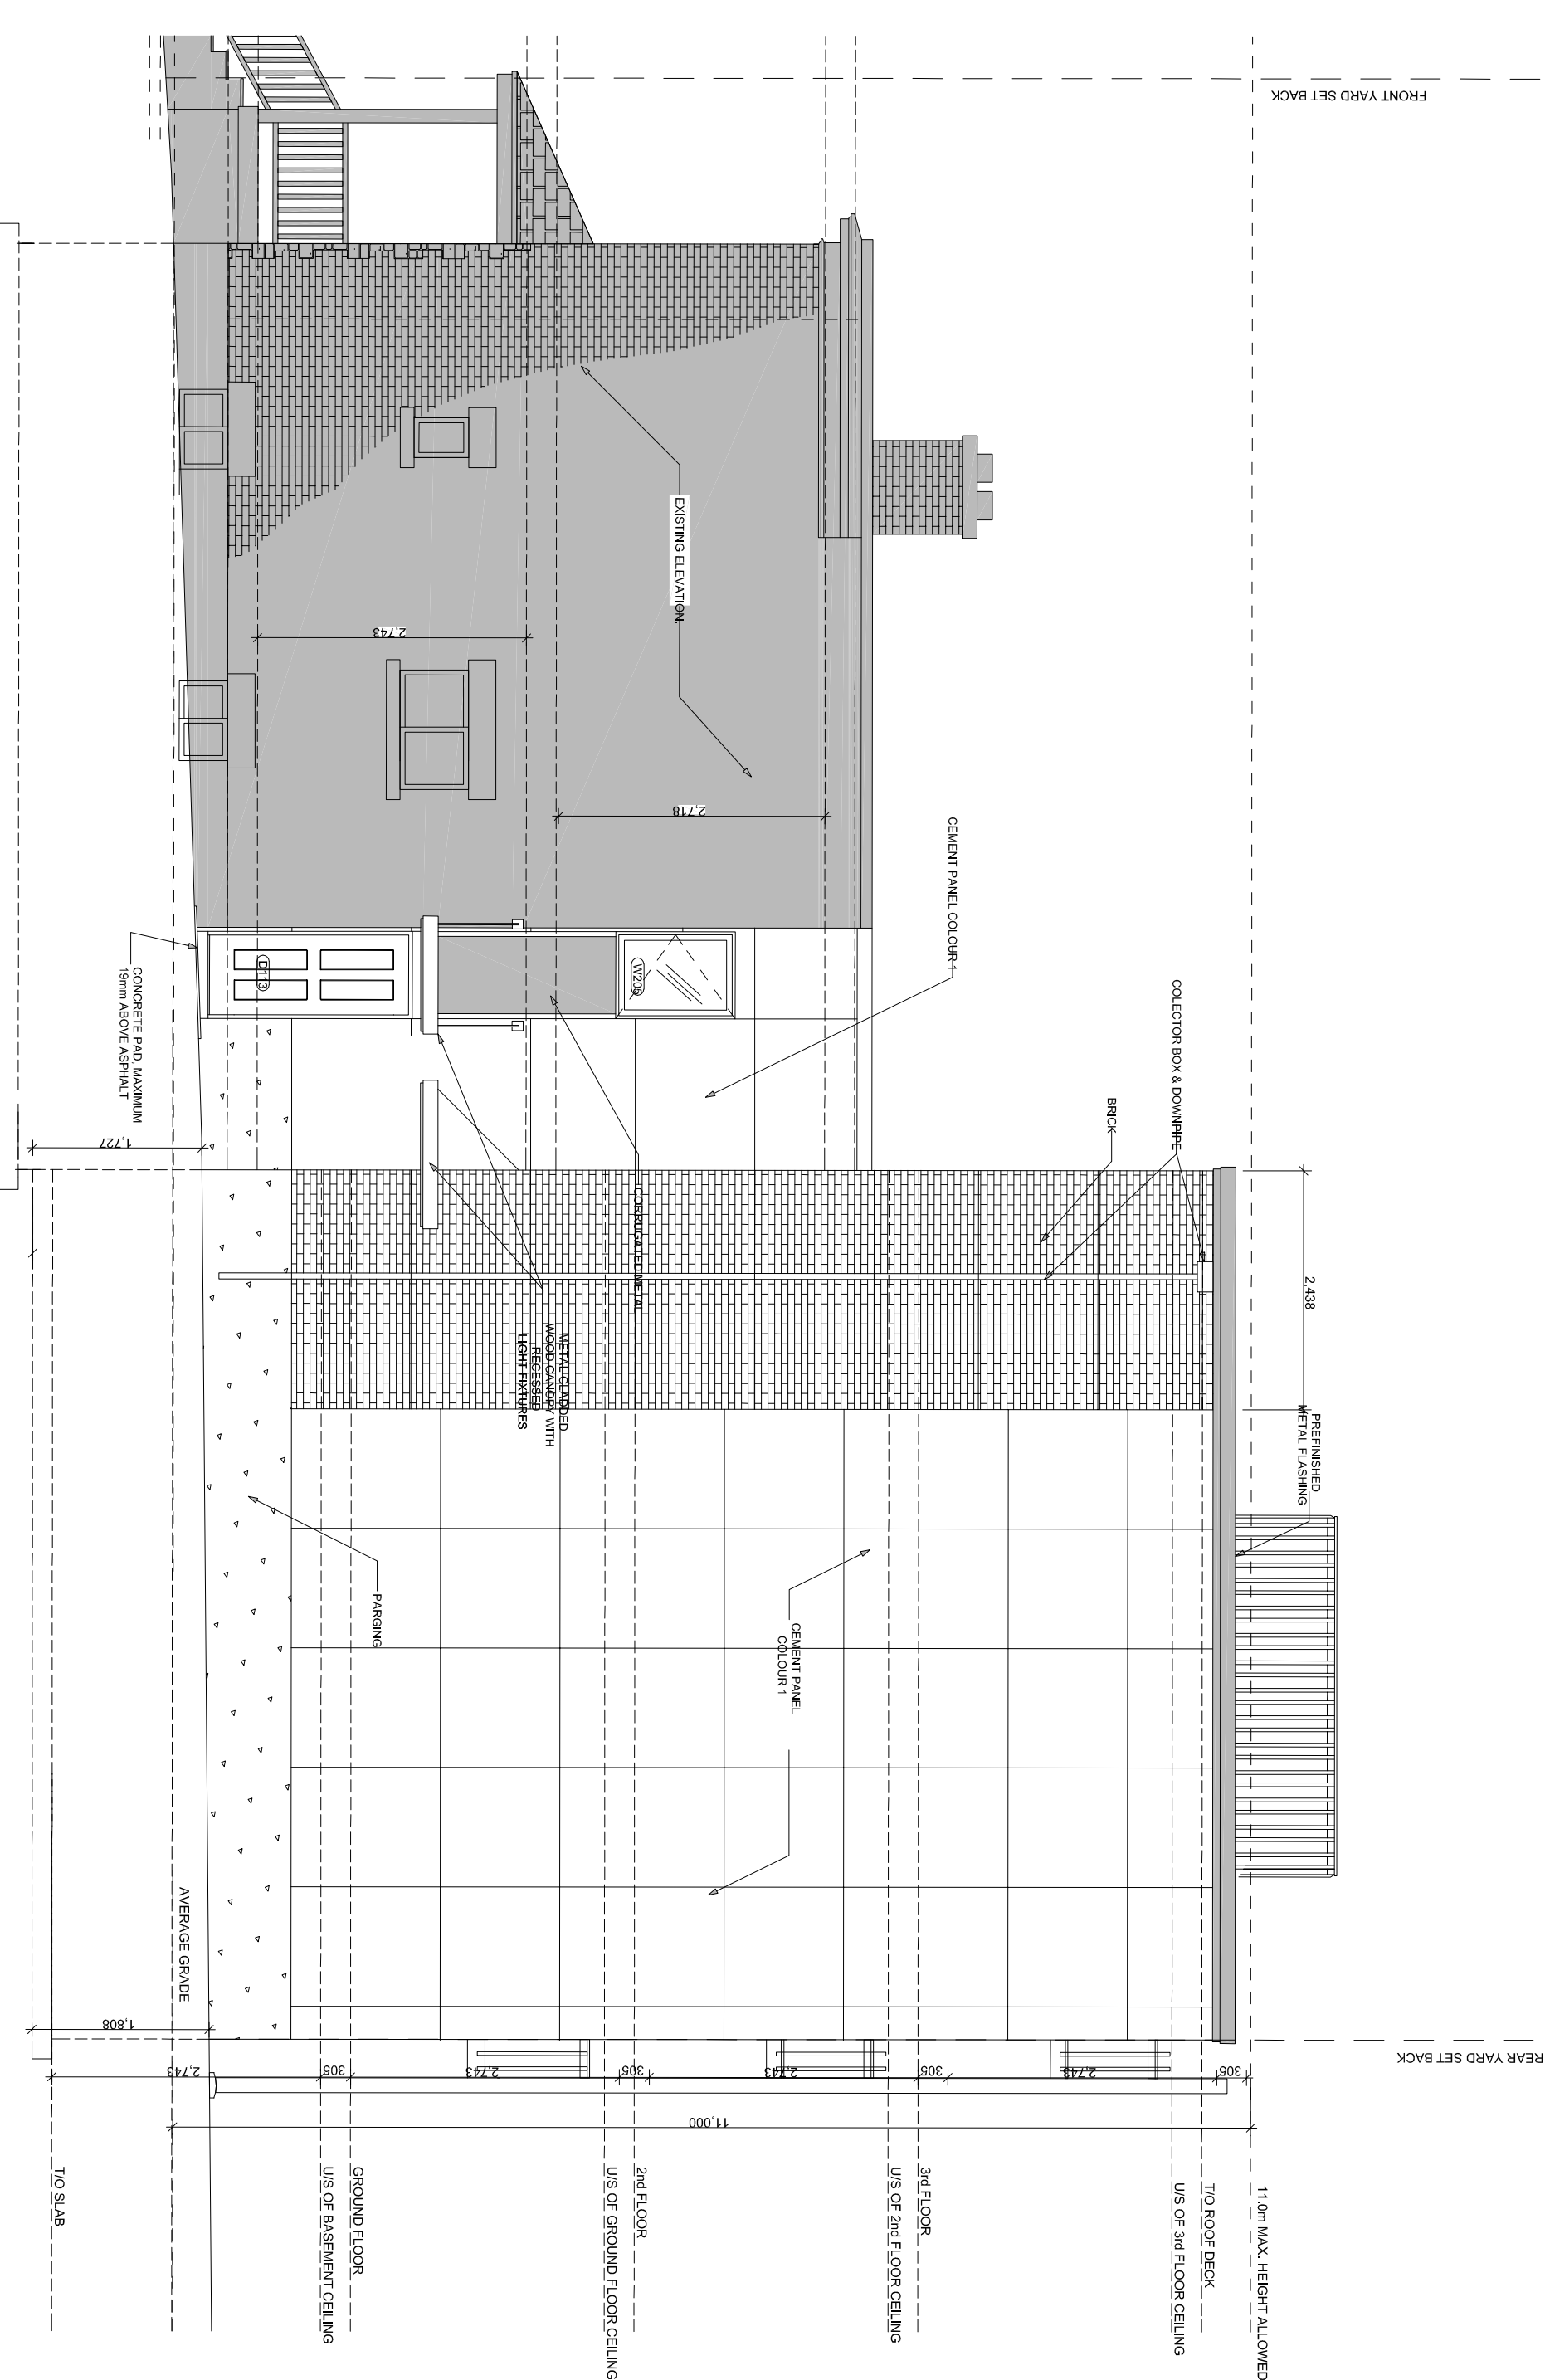


**2 SOUTH ELEVATION**  
**A1 SCALE: 3/16"=1'-0"**

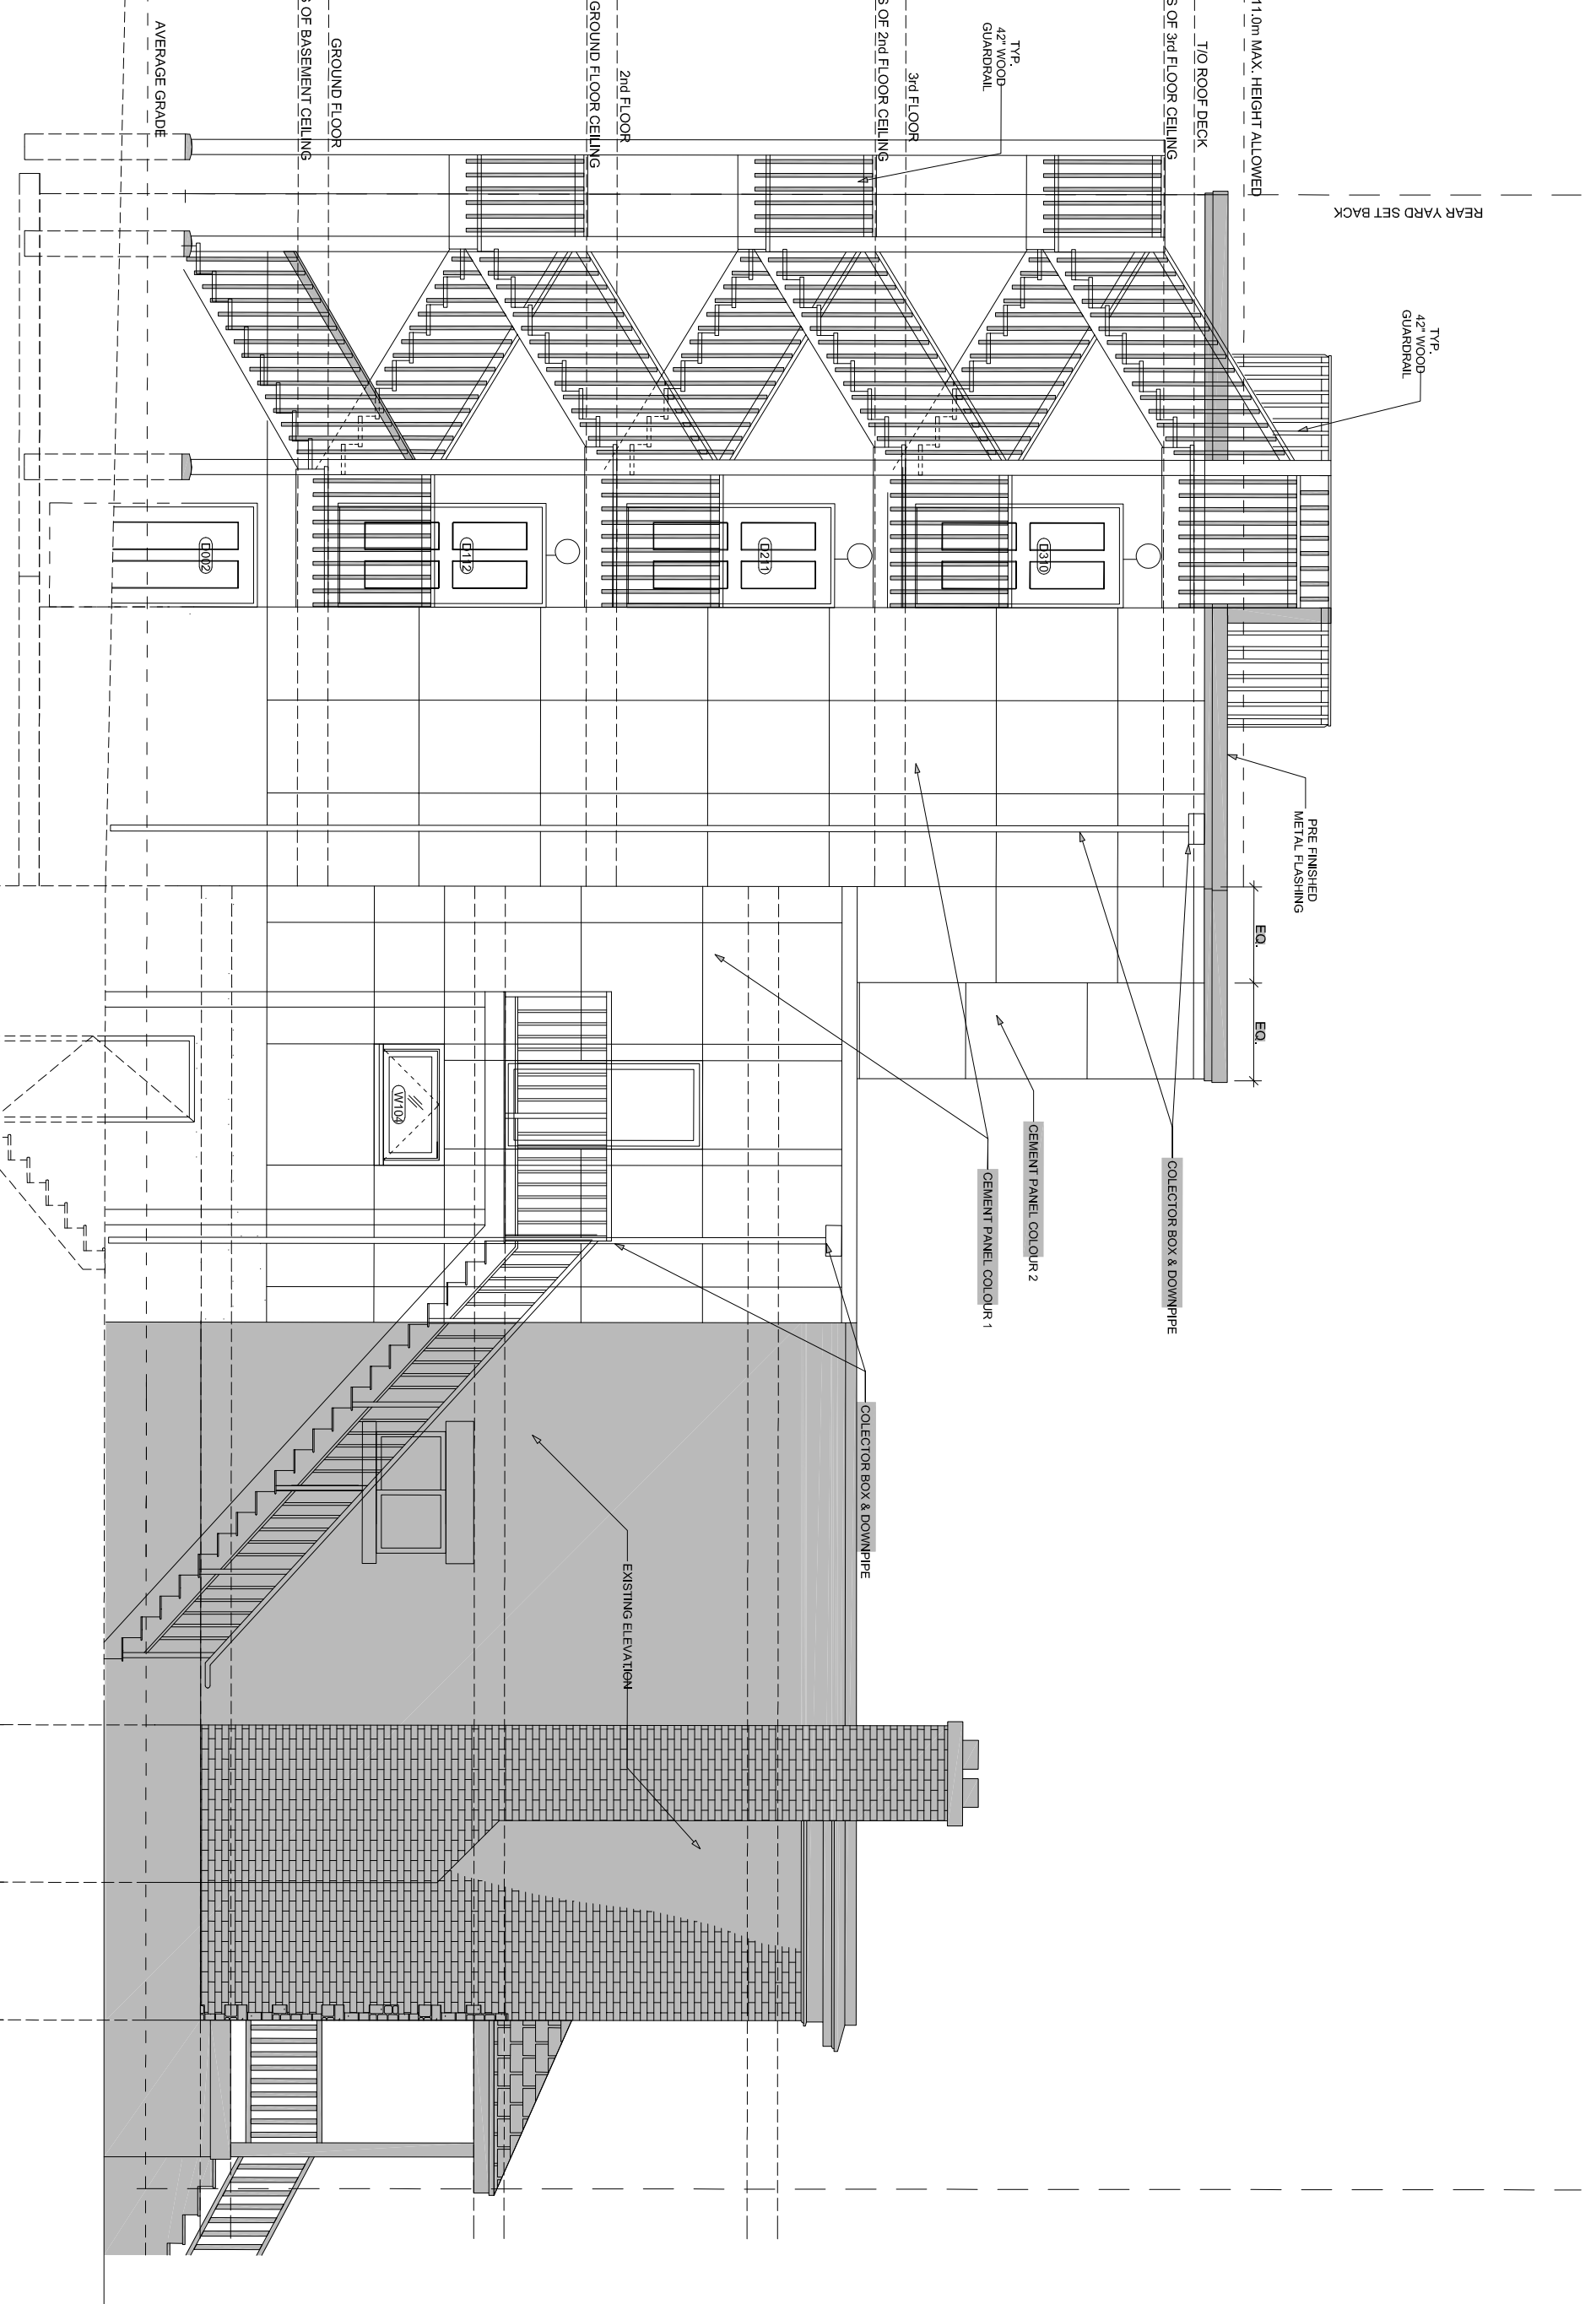

**4 NORTH ELEVATION**  
**A1 SCALE: 3/16"=1'-0"**

**515 CHAPEL ST.**  
 EXITING 3 STOREY  
 LOW RISE APARTMENT DWELLING

<b>PROJECT</b>		515 CHAPEL	
<b>CLIENT</b>		OTTAWA, ONTARIO	
<b>CONSULTANTS</b>		RKM 841	
<b>STRUCTURAL</b>		RKM 841	
<b>ELECTRICAL</b>		RKM 841	
<b>MATERIALS</b>		RKM 841	
<b>DATE</b>		18.04.2018	
<b>DRAWING NAME</b>		ELEVATIONS	
<b>SCALE</b>		AS NOTED	
<b>DRAWN</b>	<b>BY</b>	<b>DATE</b>	<b>SCALE</b>
LT		DEC 3, 2018	A1

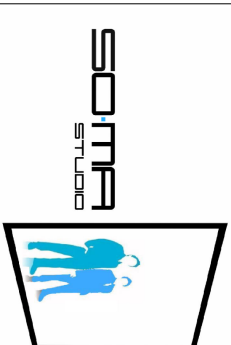

**SOMA PRO DESIGN** - PHONE: 337-5078  
 1555 BAYVIEW AVENUE SUITE 201  
 OTTAWA, ON K1H 2C2

**OTTAWA CARRION**  
 Canadian LLP  
 1555 BAYVIEW AVENUE SUITE 201  
 OTTAWA, ON K1H 2C2

**QUALIFICATION AND RESPONSIBILITY**  
 The undersigned has reviewed and shall be responsible for the design and the construction of the building code to be a design.

**RESPONSIBILITY**  
 I, the undersigned, shall be responsible for the design and the construction of the building code to be a design.

**GENERAL NOTES**  
 1. ALL DIMENSIONS SHALL BE IN METERS AND DECIMALS TO BE IN MILLIMETERS UNLESS OTHERWISE SPECIFIED.  
 2. ALL CONSTRUCTION SHALL BE IN ACCORDANCE WITH THE 2018 BUILDING CODE WITH MINOR AMENDMENTS.  
 3. THE RESPONSIBILITY OF THE CONTRACTOR IS TO VERIFY ALL DIMENSIONS AND CONDITIONS OF THE EXISTING STRUCTURE BEFORE CONSTRUCTION.  
 4. REFER TO ALL DRAWINGS FOR DIMENSIONS AND CONDITIONS.