


3 END ELEVATION (EAST)  
A1 SCALE: 1:100



2 END ELEVATION - BANK STREET (WEST)  
A1 SCALE: 1:100



1 FRONT ELEVATIONS (NORTH & SOUTH)  
A1 SCALE: 1:100

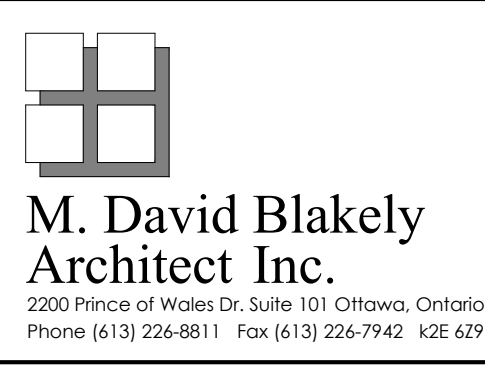

**GENERAL NOTES:**  
1. THE CONTRACTOR IS RESPONSIBLE FOR CHECKING AND VERIFYING ALL DIMENSIONS. ANY DISCREPANCY MUST BE REPORTED TO M. DAVID BLAKELY ARCHITECT INC.  
2. ALL WORK AND MATERIALS TO BE IN COMPLIANCE WITH ALL CODES, REGULATIONS, & BY-LAWS.  
3. ADDITIONAL DRAWINGS MAY BE ISSUED FOR CLARIFICATION TO ASSIST THE PROPER EXECUTION OF WORK. SUCH DRAWINGS WILL HAVE THE SAME MEANING AND INTENT AS IF THEY WERE INCLUDED WITH THE PLANS IN CONTRACT DOCUMENTS.  
4. DO NOT SCALE DRAWINGS.  
5. THIS DRAWING SHALL NOT BE USED OR COPIED WITHOUT THE AUTHORIZATION OF THE ARCHITECT.  
6. THIS DRAWING SHALL NOT BE USED FOR PERMIT OR CONSTRUCTION UNLESS THE DRAWING BEARS THE ARCHITECT'S SEAL AND SIGNATURE.

12.					
11.					
10.					
9.					
8.					
7.					
6.					
5.					
4.					
3.					
2.					
1.	31/08/20	FOR SITE PLAN SUBMISSION	MB		
No.	DATE	DESCRIPTION	INT.	No.	DATE

SEAL

24.					
23.					
22.					
21.					
20.					
19.					
18.					
17.					
16.					
15.					
14.					
13.					
No.	DATE	DESCRIPTION	INT.	No.	DATE

A  
B  
C

A - DETAIL NUMBER  
B - SHEET NUMBER (DETAIL REQUIRED)  
C - SHEET NUMBER (DETAIL LOCATION)

PROJECT:  
PLANNED UNIT DEVELOPMENT  
4639 BANK STREET  
OTTAWA, ONTARIO

CUSTOMER:  
**Glenview homes**

DRAWING TITLE:  
BUILDINGS 1&4 ELEVATIONS  
TERRACE HOMES

DATE:  
AUGUST, 2020


SCALE:  
1 : 100

SHEET NO. REV NO.:  
A1

DRAWN BY:  
mdb

CHECKED:  
MDB



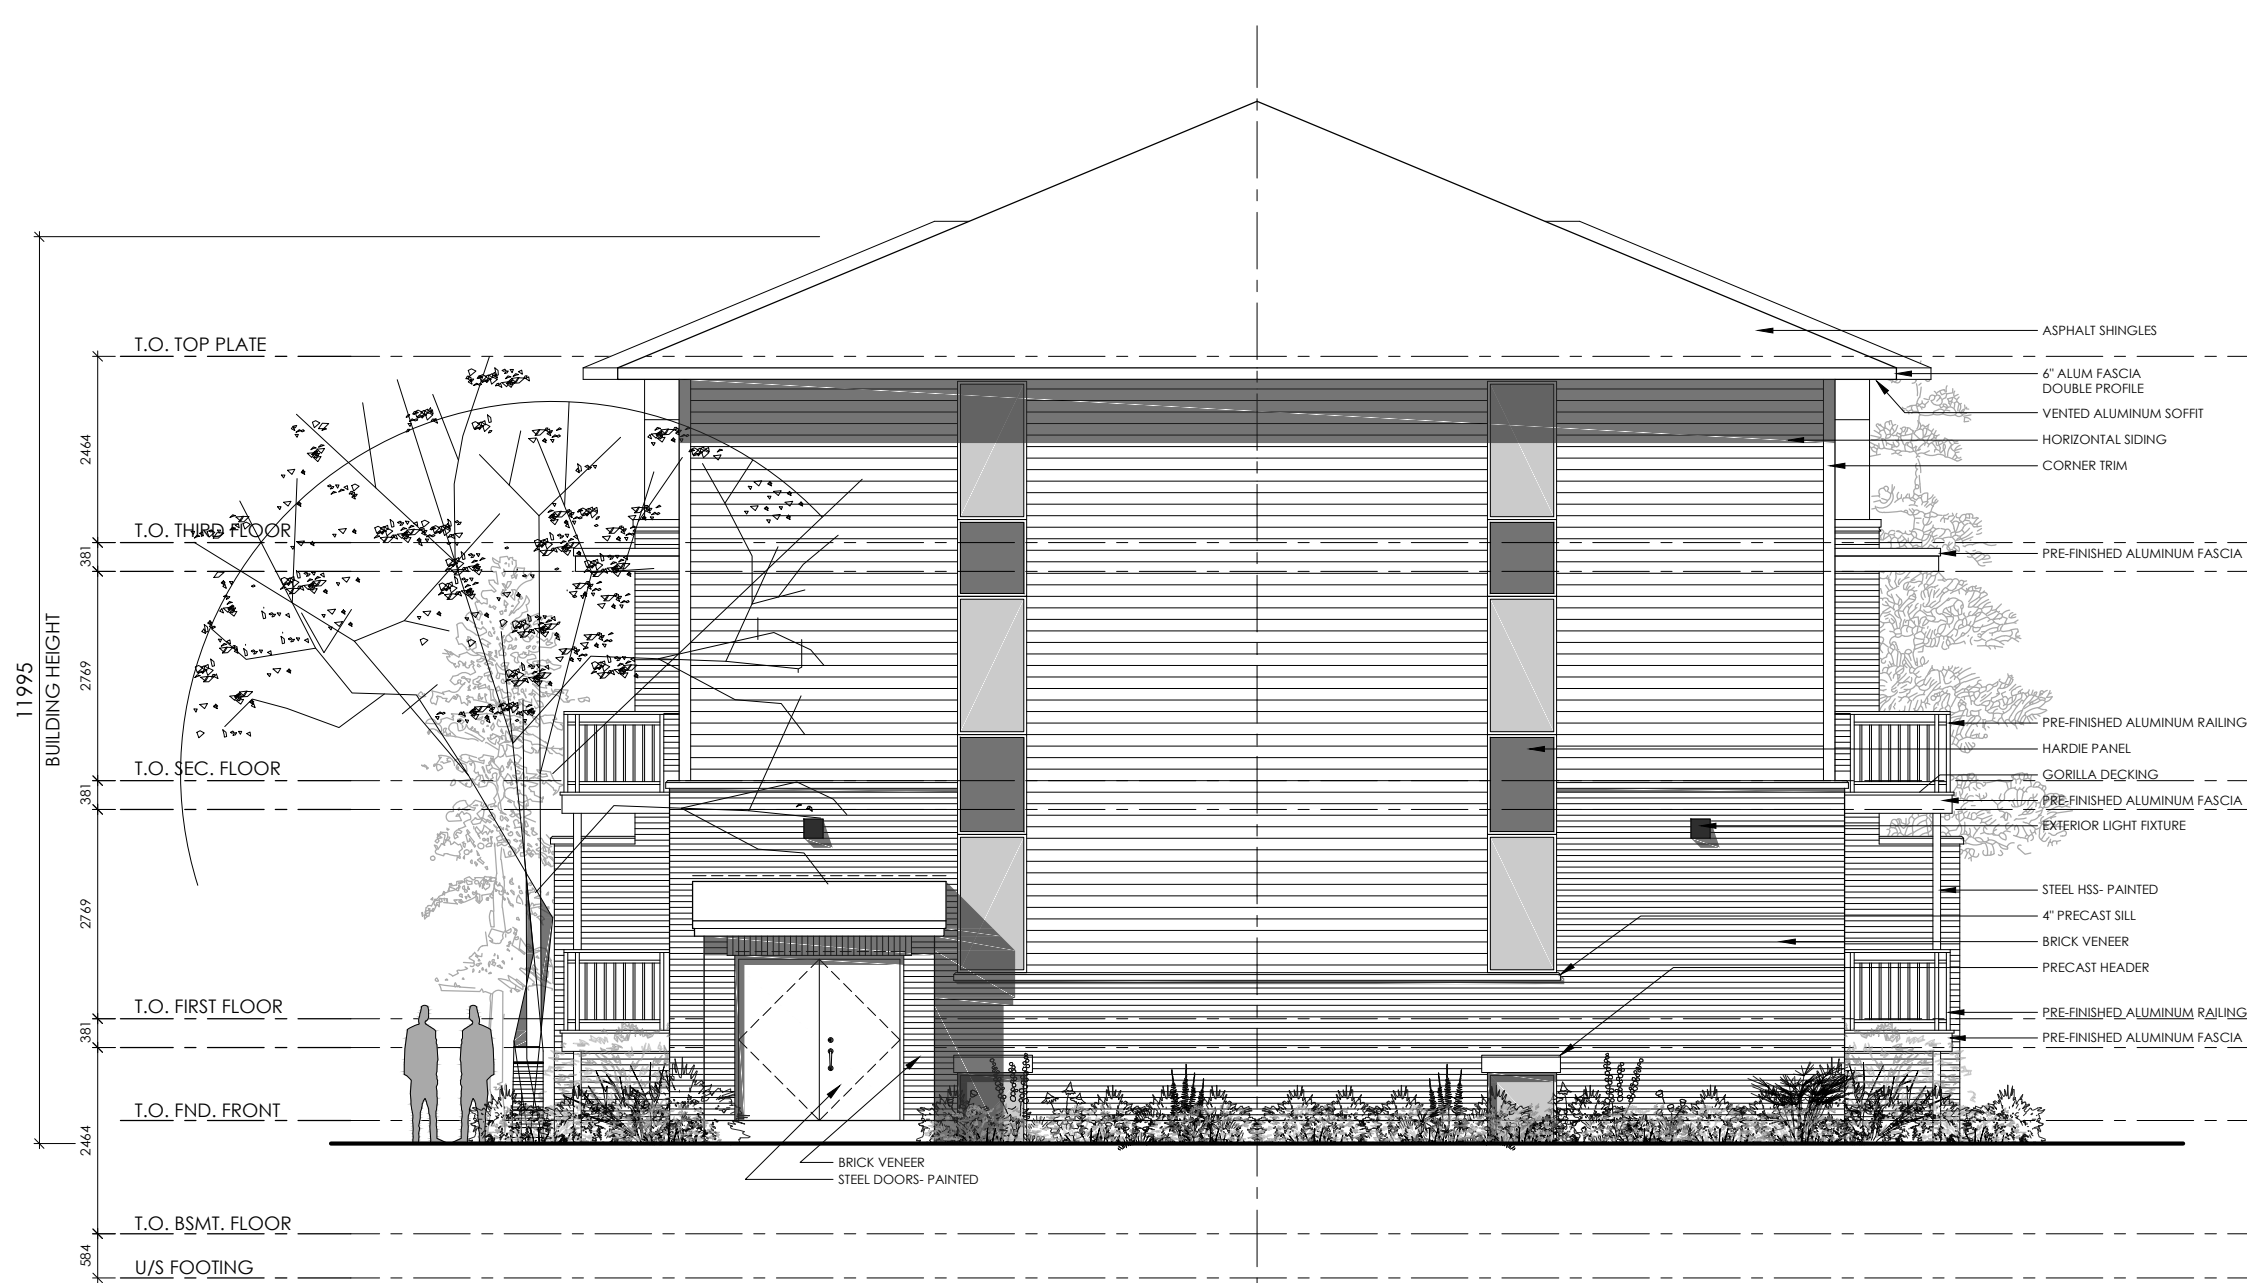


3 INTERNAL END ELEVATIONS  
A2 SCALE: 1:100



2 FRONT ELEVATIONS (EAST)  
A2 SCALE: 1:100



4 EXTERNAL END ELEVATIONS (NORTH & SOUTH)  
A2 SCALE: 1:100

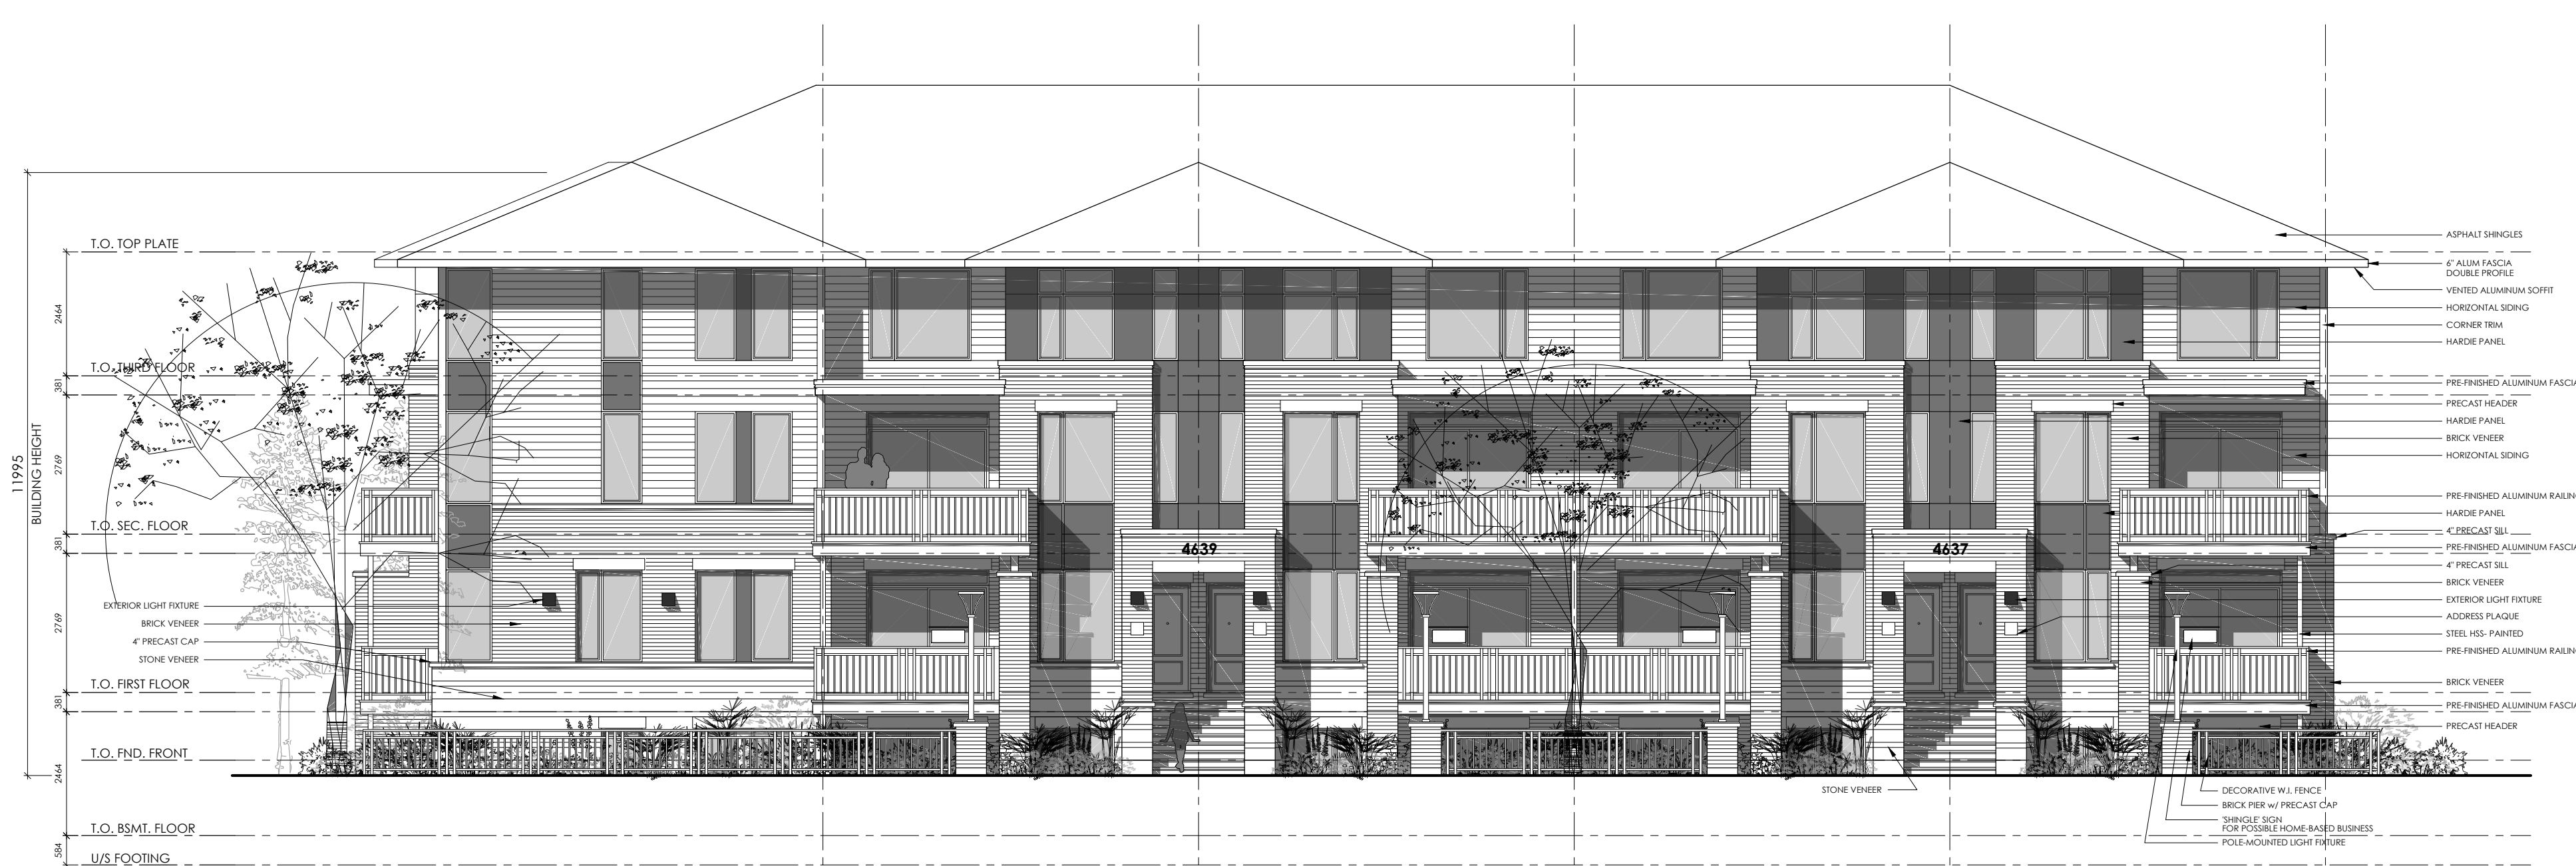

1 FRONT ELEVATIONS - BANK STREET (WEST)  
A2 SCALE: 1:100

NO.	DATE	DESCRIPTION	INT.	NO.	DATE	DESCRIPTION	INT.
12.				24.			
11.				23.			
10.				22.			
9.				21.			
8.				20.			
7.				19.			
6.				18.			
5.				17.			
4.				16.			
3.				15.			
2.				14.			
1.	28/08/20	FOR SITE PLAN SUBMISSION	MB	13.			






2 END ELEVATIONS (NORTH & SOUTH)  
A3 SCALE: 1:100



1 FRONT ELEVATIONS (EAST & WEST)  
A3 SCALE: 1:100

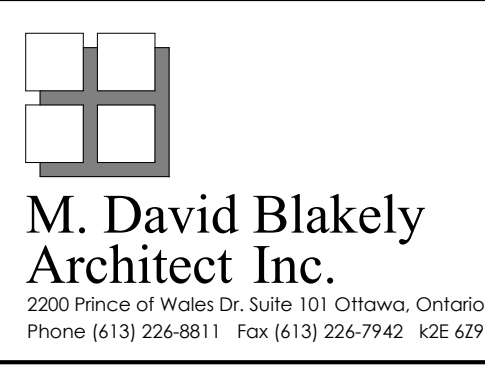

**GENERAL NOTES:**  
1. THE CONTRACTOR IS RESPONSIBLE FOR CHECKING AND VERIFYING ALL DIMENSIONS. ANY DISCREPANCY MUST BE REPORTED TO M. DAVID BLAKELY ARCHITECT INC.  
2. ALL WORK AND MATERIALS TO BE IN COMPLIANCE WITH ALL CODES, REGULATIONS, & BY-LAWS.  
3. ADDITIONAL DRAWINGS MAY BE ISSUED FOR CLARIFICATION TO ASSIST THE PROPER EXECUTION OF WORK. SUCH DRAWINGS WILL HAVE THE SAME MEANING AND INTENT AS IF THEY WERE INCLUDED WITH THE PLANS IN CONTRACT DOCUMENTS.  
4. DO NOT SCALE DRAWINGS.  
5. THIS DRAWING SHALL NOT BE USED OR COPIED WITHOUT THE AUTHORIZATION OF THE ARCHITECT.  
6. THIS DRAWING SHALL NOT BE USED FOR PERMIT OR CONSTRUCTION UNLESS THE DRAWING BEARS THE ARCHITECT'S SEAL AND SIGNATURE.

12.					
11.					
10.					
9.					
8.					
7.					
6.					
5.					
4.					
3.					
2.					
1.	28/08/20	FOR SITE PLAN SUBMISSION	MB		
No.	DATE	DESCRIPTION	INT.	No.	DATE
		REVISIONS			REVISIONS

SEAL

12.

11.

10.

9.

8.

7.

6.

5.

4.

3.

2.

1.

24.

23.

22.

21.

20.

19.

18.

17.

16.

15.

14.

13.

No.

DATE

DESCRIPTION

INT.

No.

DATE

DESCRIPTION

INT.

A

B

C

A - DETAIL NUMBER  
B - SHEET NUMBER  
(DETAIL REQUIRED)  
C - SHEET NUMBER  
(DETAIL LOCATION)

PROJECT:  
PLANNED UNIT DEVELOPMENT  
4639 BANK STREET  
OTTAWA, ONTARIO

CURT:  
**Glenview**  
homes

DRAWING TITLE:  
BUILDINGS 5&6 ELEVATIONS  
URBAN TERRACE HOMES

DATE:  
AUGUST, 2020

SCALE:  
1 : 100

SHEET NO. REV NO.:

A3

DRAWN BY:  
mdb

CHECKED:  
MDB