

EXISTING GRASS AND TREED AREAS TO REMAIN.

EXISTING GRASS AND TREED AREAS TO REMAIN.



EROSION AND SEDIMENT CONTROL

THE CONTRACTOR SHALL IMPLEMENT BEST MANAGEMENT PRACTICES, TO PROTECT FOR THE PROPOSED CONSTRUCTION ACTIVITIES. THIS INCLUDES LIMITING THE AMOUNT OF EXPOSED SOIL, USING GEOTEXT UNDER THE GRATES OF CATCHBASINS AND MANHOLES AND INSTALLING SILT FENCES AND OTHER EROSION CONTROL MEASURES.


EROSION CONTROL MEASURES SHALL BE INSTALLED TO PREVENT SOIL EROSION AND TO PREVENT POLLUTION OF WATER RESOURCES. LOCAL STANDARDS FOR EROSION CONTROL MEASURES SHALL BE REFERRED TO FOR MORE INFORMATION.

- PREVENT LOSS OF SOIL DURING CONSTRUCTION BY STORM RUNOFF AND/OR WIND EROSION,
- INCLUDING PROTECTING TOPSOIL BY STOCKPILING FOR REUSE
- PREVENT SEDIMENTATION OF STORM SEWERS OR RECEIVING STREAMS
- PREVENT POLLUTING THE AIR WITH DUST AND PARTICULATE MATTER

NOTES

- DO NOT SCALE DRAWING
- VERIFY LOCATIONS AND ELEVATIONS OF EXISTING SERVICES PRIOR TO CONSTRUCTION. CONTRACTOR IS RESPONSIBLE TO OBTAIN LOCATES CALL 1-800-460-2250 BEFORE EXCAVATING
- CONTRACTOR IS TO COMPLY WITH THE CITY OF OTTAWA, WHEN WORKING ON MUNICIPAL ROAD.
- ALL WORK AND MATERIALS SHALL BE IN ACCORDANCE WITH THE CITY OF OTTAWA AND / OR ONTARIO PROVINCIAL STANDARDS (OPS)
- BARBER AND DEPRESSED CURB AS PER STANDARD DRAINING SCL1
- CONTRACTOR IS RESPONSIBLE TO OBTAIN ALL NECESSARY PERMITS PRIOR TO CONSTRUCTION
- RESTORE PAVEMENT STRUCTURE, CURBS AND SURFACES STANDARD ROAD CUT REINSTATEMENT AS PER Std. 04a R10
- REFER TO ARCHITECT'S PLANS FOR BUILDING DIMENSIONS AND SITE LAYOUT SHALL BE COMPARED PRIOR TO COMMENCEMENT OF CONSTRUCTION.

LEGEND

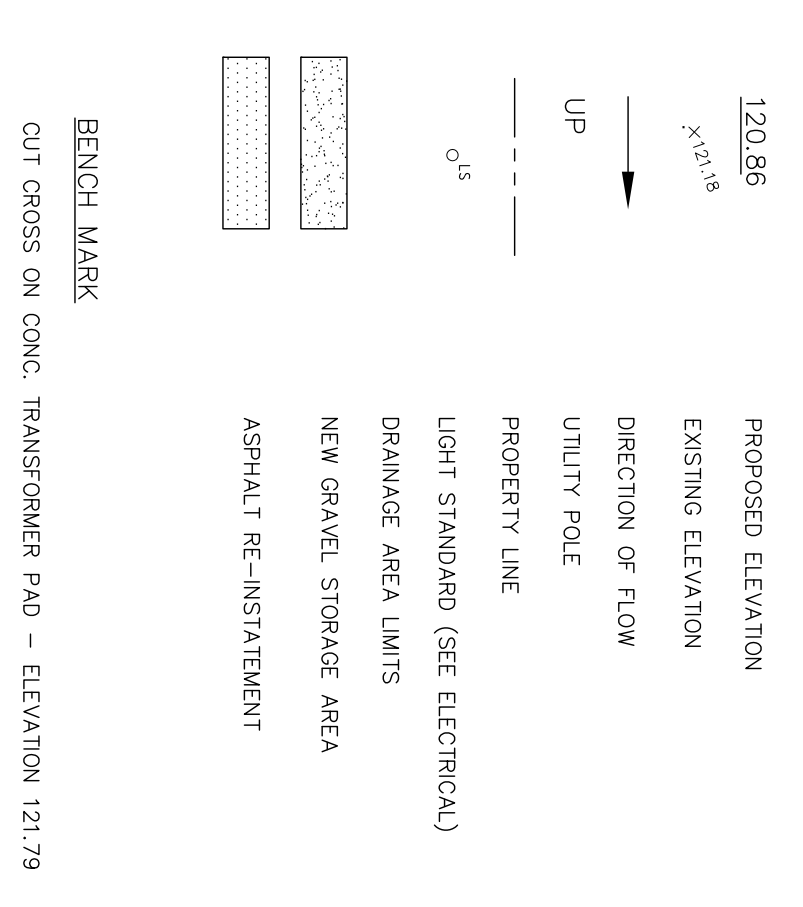

RICHARDSON SIDE ROAD

WILLIAM MOONEY RD

Capital Engineering
Group Ltd
Municipal / Land Development

110 Dosselton Way
Ottawa, Ontario K1G 3S5
T: (613) 993-7676 F: (613) 993-7666
E: ce@capitaleng.com

Contractor to verify all dimensions and notify the Trade Interference Consultant for clarification prior to commencement of the work. DO NOT SCALE DRAWINGS.

SEAL
Professional Engineer
Amine Makou
June 8/20
Province of Ontario

PROJECT NORTH
PROJECT NORTH ARCHITECTS INC.

P R PYE & RICHARDS -
T Y TEMPORANO & YOUNG
ARCHITECTS INC.

824 March St. Suite 200
Ottawa, ON K1Z 4E8
613 724 7700
info@prty.ca

PROJECT
CBC NATIONAL ALARM CENTRE
WAREHOUSE ADDITION
PHASE 3

2415 RICHARDSON SIDE RD
DRAINAGE
EROSION & SEDIMENT CONTROL PLAN

PROJECT NO. 19-41 DRAWING NO.
SCALE 1 : 400
DRAWN - ANDREW
CHECKED - AN
PLOT DATE -
PLOTTED BY: ANY