

1 EAST ELEVATION  
A3.00 Scale: 1: 200

2 EAST ELEVATION -WEST TOWER  
A3.00 Scale: 1: 200

**PROJECT TEAM**

**ARCHITECT**  
HOBIN ARCHITECTURE  
PATRICK BISSON  
T 613-238-7200

**PLANNING**  
FOTENNI CONSULTANTS INC.  
STEPHANIE MORRIS  
T 613-730-3709

**CIVIL**  
J.L. RICHARDS  
LUCIE DALRYMPLE  
T 613-913-4368

**LANDSCAPE ARCHITECT**  
CSW LANDSCAPE ARCHITECTS  
SHERI EDWARDS  
T 613-729-4536

**TRANSPORTATION**  
PARSONS  
MARK BAKER  
T 613-222-8234

**ENVIRONMENTAL**  
GRADIENT WIND ENGINEERING  
JOSHUA FOSTER  
T 613-836-0634

**SURVEYOR**  
STANTEC  
BRIAN WEBSTER  
T 613-229-7444

WIND FRIENDLY GLASS: AS PER CITY OF OTTAWA SAFETY GUIDELINE 2.1, TYPICAL 10-MINUTE WIND SPEED: 15.5 M/S (34.5 MPH)  
1. GLASS PROVIDED FOR LOW WIND SPEEDS ONLY (LEVEL 1-4)  
2. GLASS PROVIDED FOR ALL BALCONY RAILINGS ON LEVEL 1-4  
3. GLASS PROVIDED FOR ALL BALCONY RAILINGS ON ROOF TERRACE LEVELS

1	210827	issued for rezoning
no.	date	revision

It is the responsibility of the appropriate contractor to check and verify all dimensions on site and report all errors and/or omissions to the architect.

All contractors must comply with all pertinent codes and by-laws.

Do not scale drawings.

This drawing may not be used for construction until signed.

Copyright reserved.

LEGEND:

NEW BUILD	
AF	ALUMINUM FLASHING
AP-1	ALUMINUM PANEL 1
BV-1	BRICK VENEER
GR	GLASS RAILING
MS-1	METAL SIDING 1
SP	SPANDREL PANEL
VG	VISION GLASS

**Hobin Architecture Incorporated**  
63 Pamela Street  
Ottawa, Ontario  
Canada K1S 5K6  
T: 613-238-7200  
F: 613-235-2005  
E: mail@hobinarc.com  
hobinarc.com




**HOBIN**  
ARCHITECTURE

**PROJECT/LOCATION:**  
1081 Carling


**DRAWING TITLE:**  
ELEVATIONS

**DRAWN BY:** PB/KM **DATE:** 210820 **SCALE:** 1:200

**PROJECT:** 2117 **DRAWING NO.:** A3-00



**REVISION NO.:**

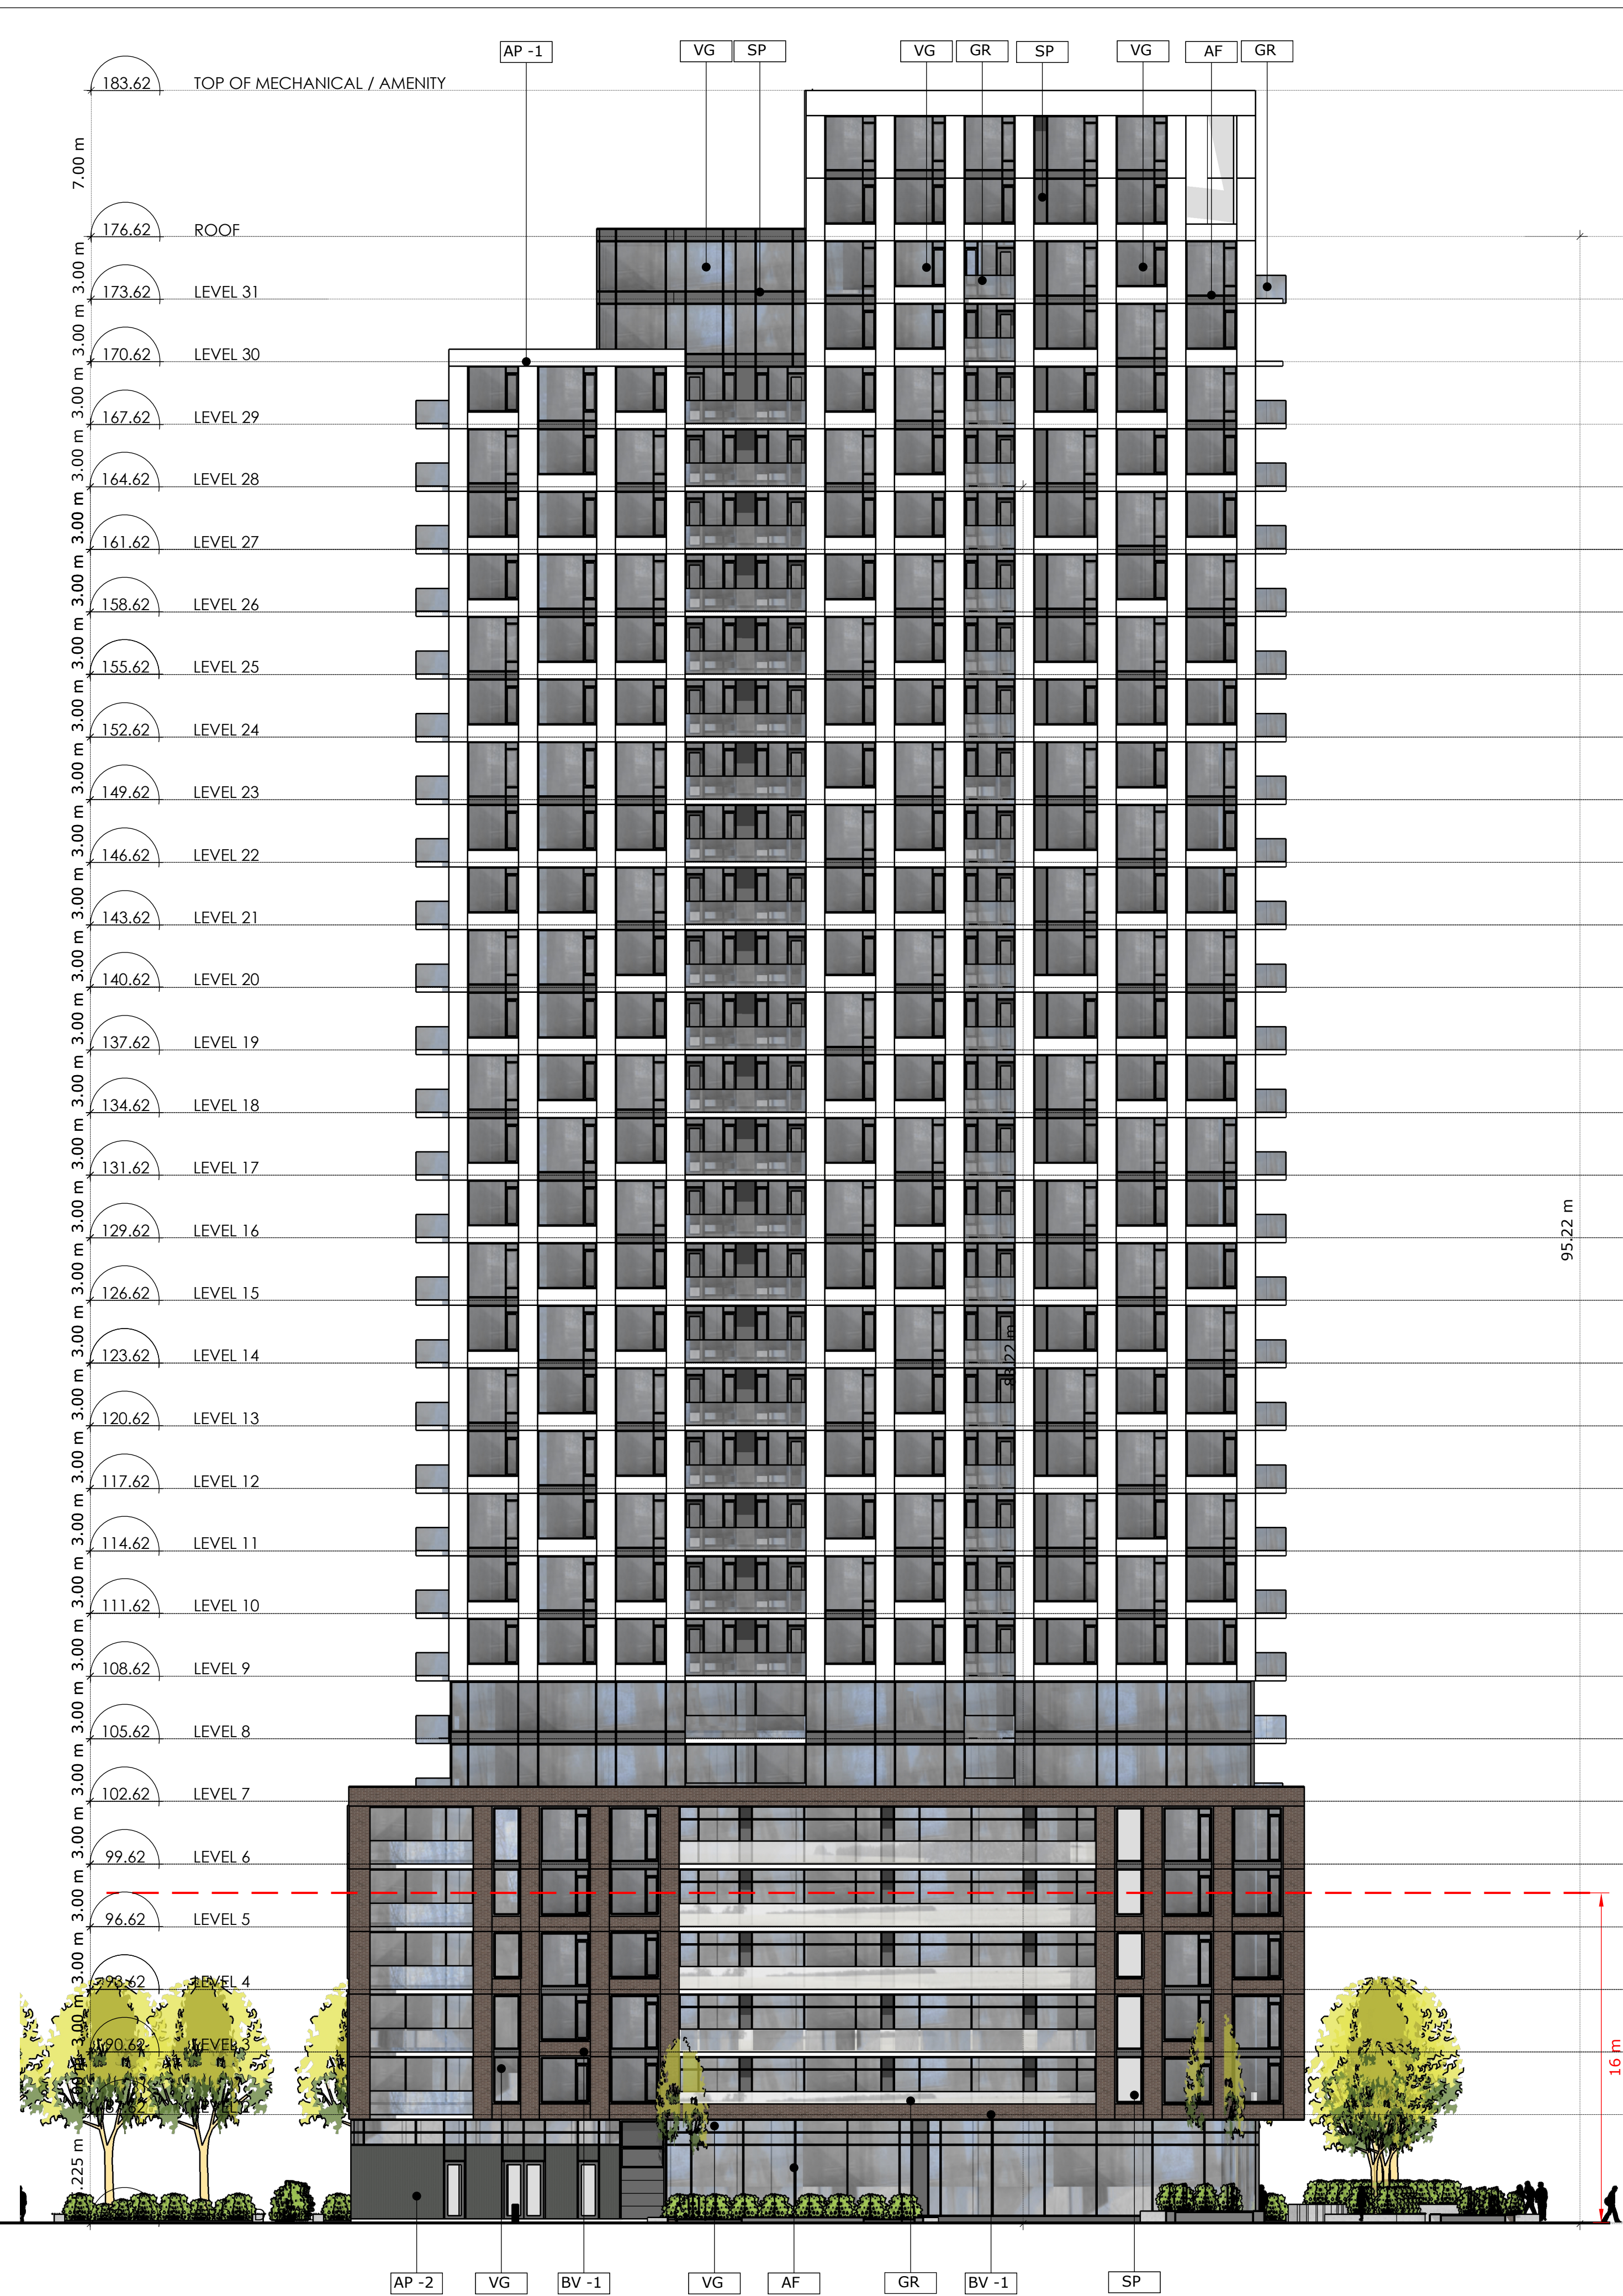

1 WEST ELEVATION  
A3.01 Scale: 1: 200

2 WEST ELEVATION - EAST TOWER  
A3.01 Scale: 1: 200

**PROJECT TEAM**

**ARCHITECT**  
HOBIN ARCHITECTURE  
PATRICK BISSON  
T 613-238-7200

**PLANNING**  
FOTENNI CONSULTANTS INC.  
STEPHANIE MORRIS  
T 613-730-3709

**CIVIL**  
J.L. RICHARDS  
LUCIE DALRYMPLE  
T 613-913-4368

**LANDSCAPE ARCHITECT**  
CSW LANDSCAPE ARCHITECTS  
SHERI EDWARDS  
T 613-729-4536

**TRANSPORTATION**  
PARSONS  
MARK BAKER  
T 613-222-8234

**ENVIRONMENTAL**  
GRADIENT WIND ENGINEERING  
JOSHUA FOSTER  
T 613-836-0634

**SURVEYOR**  
STANTEC  
BRIAN WEBSTER  
T 613-229-7644

WIND FRIENDLY GLASS: AS PER CITY 3RD SAFE GUIDELINE OUTLINE 2, 3, 4, 1000

1	210827	issued for rezoning
no.	date	revision

It is the responsibility of the appropriate contractor to check and verify all dimensions on site and report all errors and/or omissions to the architect.

All contractors must comply with all pertinent codes and by-laws.

Do not scale drawings.

This drawing may not be used for construction until signed.

Copyright reserved.

**LEGEND:**

NEW BUILD	
AF	ALUMINUM FLASHING
AP-1	ALUMINUM PANEL 1
BV-1	BRICK VENEER
GR	GLASS RAILING
MS-1	METAL SIDING 1
SP	SPANDREL PANEL
VG	VISION GLASS

**Hobin Architecture Incorporated**  
63 Pamela Street  
Ottawa, Ontario  
Canada K1S 5K6  
T: 613-238-7200  
F: 613-235-2005  
E: mail@hobinarc.com  
hobinarc.com



**PROJECT/LOCATION:**

1081 Carling

**DRAWING TITLE:**

ELEVATIONS

DRAWN BY: PB/KM DATE: 210820 SCALE: 1:200

PROJECT: 2117

DRAWING NO.: A3-01

REVISION NO.:





1 NORTH ELEVATION  
A3.03 Scale: 1: 200

2 SOUTH ELEVATION  
A3.03 Scale: 1: 200

**PROJECT TEAM**

**ARCHITECT**  
HOBIN ARCHITECTURE  
PATRICK BISSON  
T 613-238-7200

**PLANNING**  
FOTENN CONSULTANTS INC.  
STEPHANIE MORRIS  
T 613-730-3709

**CIVIL**  
J.L. RICHARDS  
LUCIE DALRYMPLE  
T 613-913-4368

**LANDSCAPE ARCHITECT**  
CSW LANDSCAPE ARCHITECTS  
SHERI EDWARDS  
T 613-729-4536

**TRANSPORTATION**  
PARSONS  
MARK BAKER  
T 613-222-8234

**ENVIRONMENTAL**  
GRADIENT WIND ENGINEERING  
JOSHUA FOSTER  
T 613-836-0634

**SURVEYOR**  
STANTIC  
BRIAN WEBSTER  
T 613-229-7444

WIND FRIENDLY GLASS: AS PER CITY BRD SAFE GUIDELINES OUTLINE 2, 3, 4, 1000

1	210827	issued for rezoning
no.	date	revision

It is the responsibility of the appropriate contractor to check and verify all dimensions on site and report all errors and/or omissions to the architect.

All contractors must comply with all pertinent codes and by-laws.

Do not scale drawings.

This drawing may not be used for construction until signed.

Copyright reserved.

LEGEND:

NEW BUILD	
AF	ALUMINUM FLASHING
AP-1	ALUMINUM PANEL 1
BV-1	BRICK VENEER
GR	GLASS RAILING
MS-1	METAL SIDING 1
SP	SPANDREL PANEL
VG	VISION GLASS

**Hobin Architecture Incorporated**  
63 Pamela Street  
Ottawa, Ontario  
Canada K1S 5K6  
T: 613-238-7200  
F: 613-235-2005  
E: mail@hobinarc.com  
hobinarc.com



**PROJECT/LOCATION:**  
1081 Carling

**DRAWING TITLE:**  
ELEVATIONS

**DRAWN BY:** PB/KM **DATE:** 210820 **SCALE:** 1:200

**PROJECT:** 2117

**DRAWING NO.:** A3-02

**REVISION NO.:**

