


PARKING SCHEDULE - SINGLE LEVEL OPTION	
Parking Category	Count
COMPACT PARKING SPACE	33
TYPE A ACCESSIBLE PARKING SPACE	2
TYPE B ACCESSIBLE PARKING SPACE	2
TYPICAL PARKING SPACE	60
<b>Grand total:</b>	<b>97</b>

BIKE PARKING SCHEDULE	
Parking Category	Count
BIKE PARKING SPACE	276
<b>Grand total:</b>	<b>276</b>

LOCKER SCHEDULE	
Parking Category	Count
LOCKER	LEVEL P1: 85
LOCKER	MEZZANINE: 161
<b>Grand total:</b>	<b>246</b>

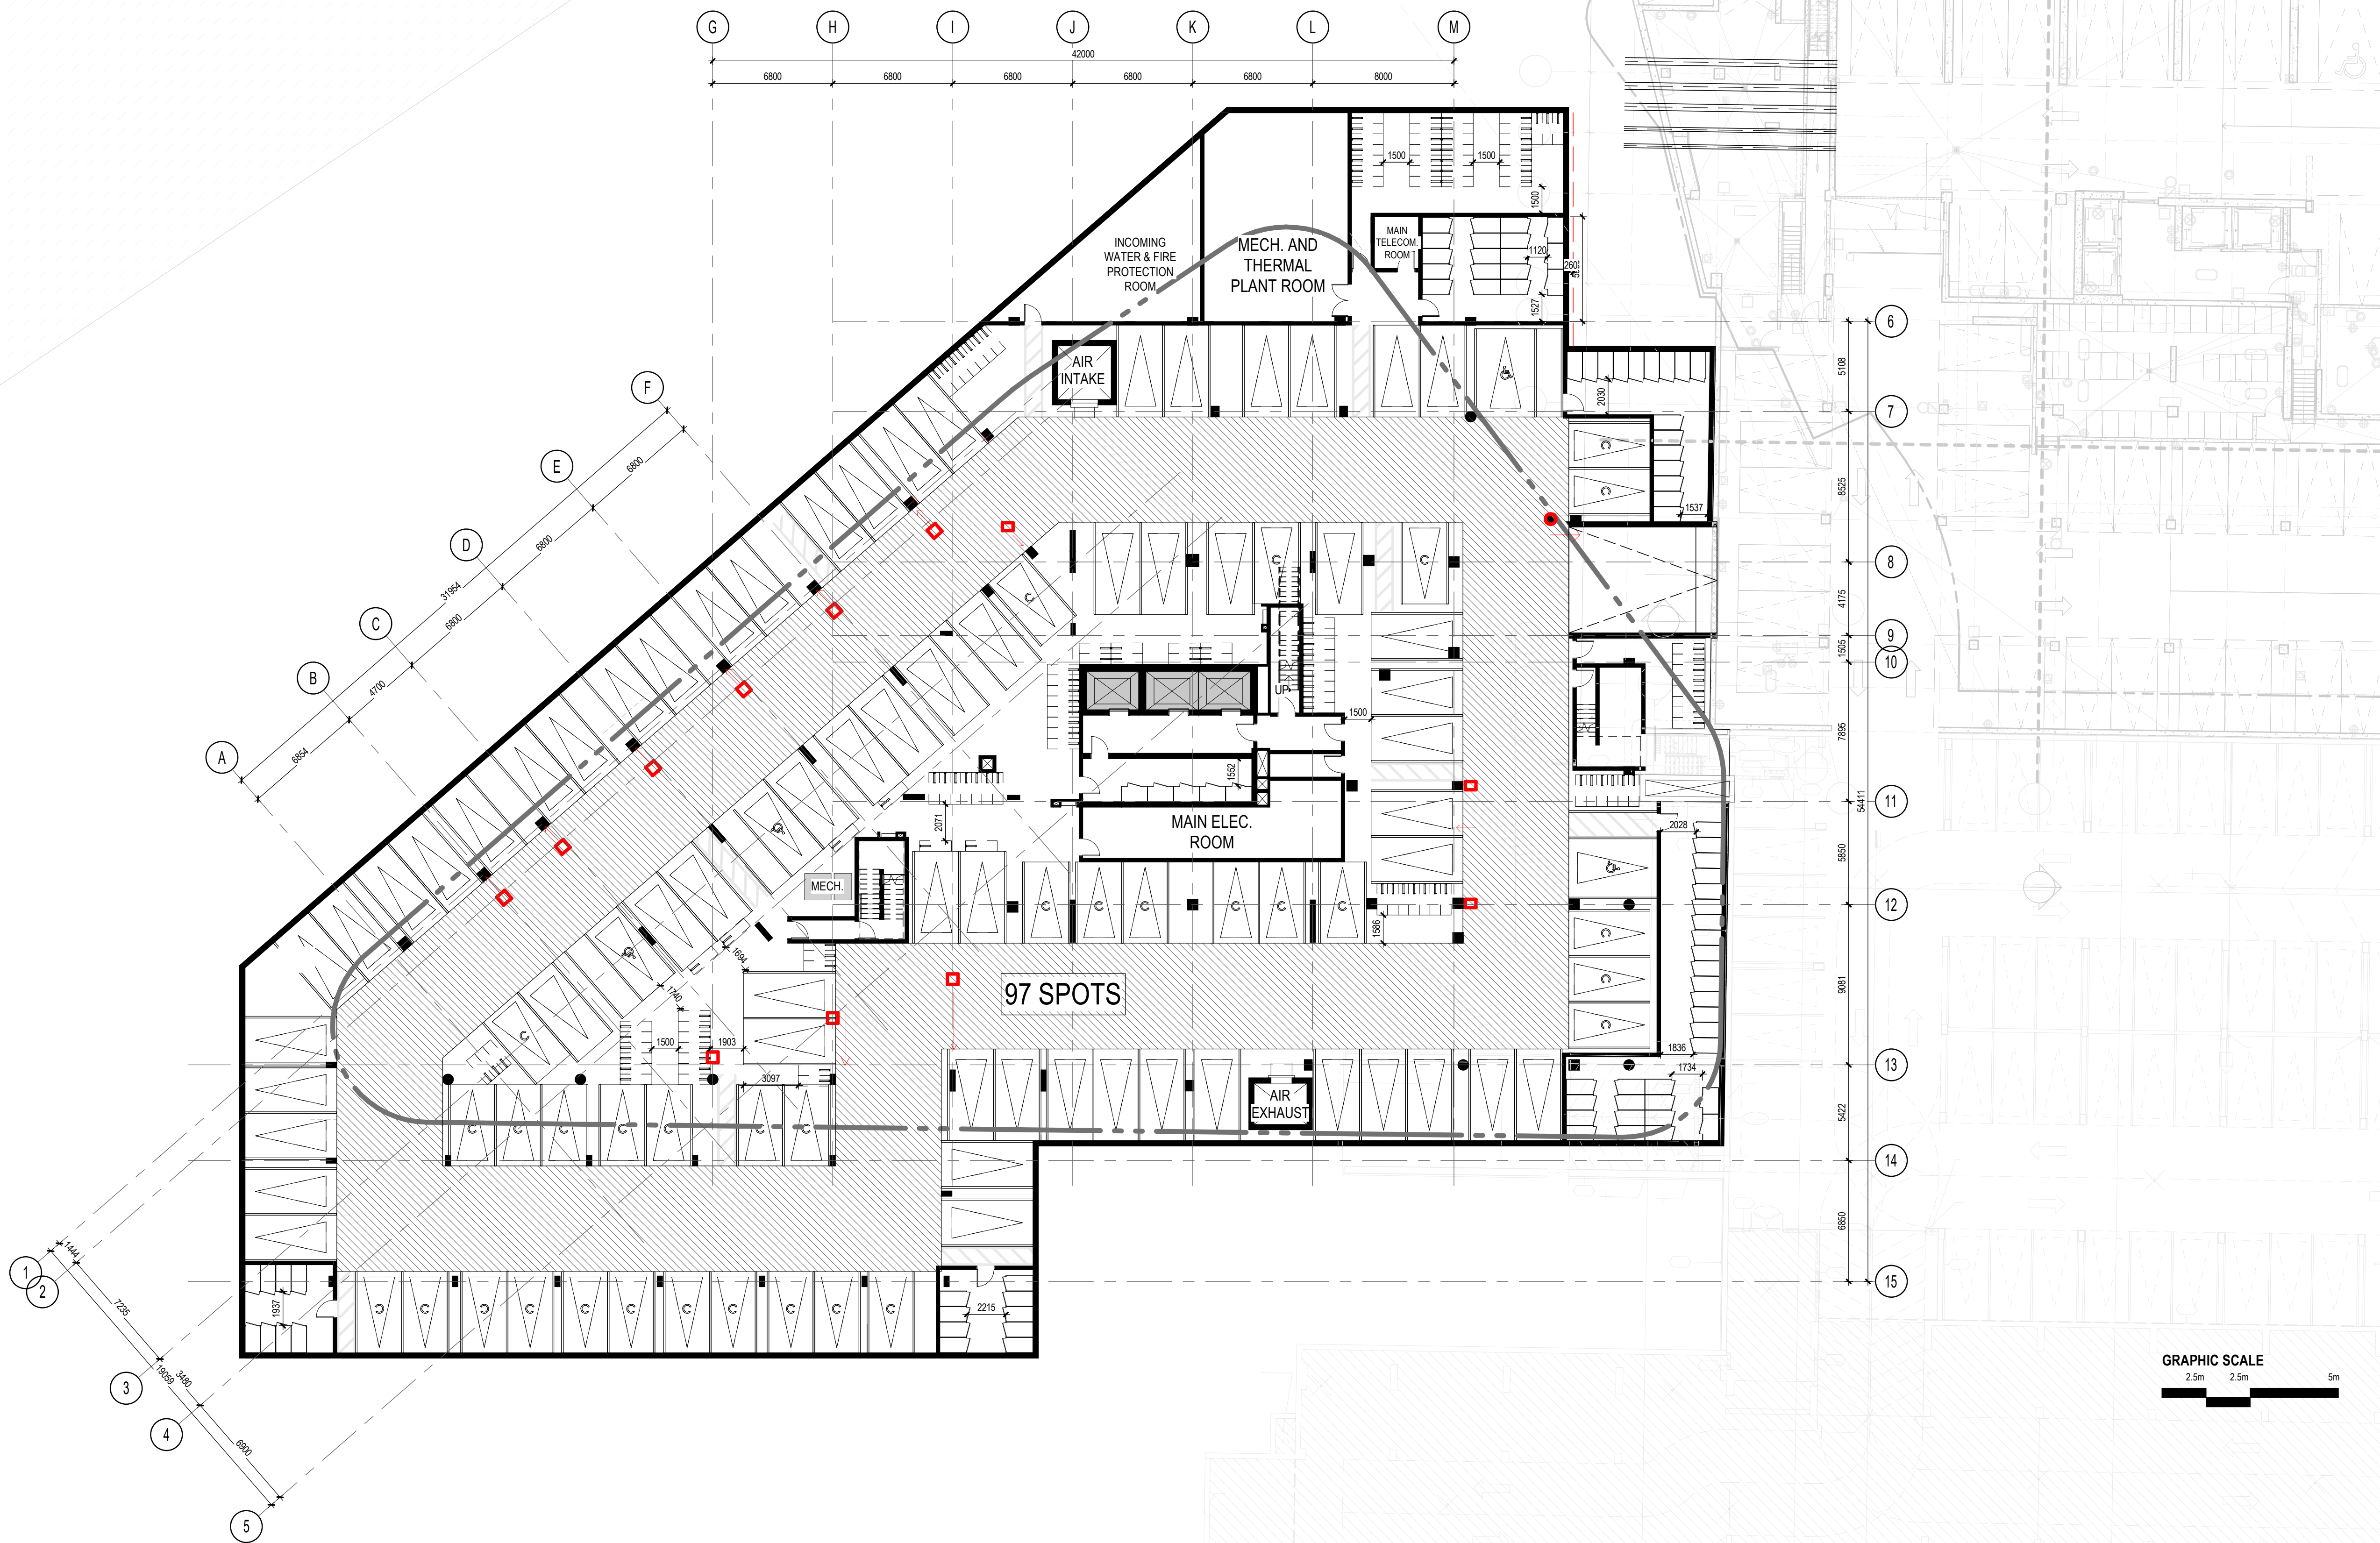

- GENERAL NOTES
- These architectural documents are the exclusive property of HDR Architecture Associates and NEUF architect(e)s and cannot be used, copied or reproduced without written pre-authorization.
  - All dimensions which appear on the documents must be verified by the contractor before to start the work.
  - The architect must be notified of all errors, omissions and discrepancies between these documents and those of the other professionals.
  - The dimensions on these documents must be read and not measured.

Structural Engineer  
**RJC Engineers**  
 1540 Carling Avenue Suite 304  
 Ottawa, ON, K1Z 8P9

Electrical & Mechanical Engineer  
**Smith + Andersen**  
 1600 Carling Avenue, Suite 530  
 Ottawa, ON, K1Z 1G3

Planning  
**Folten Planning + Design**  
 388 Cooper Street, Suite 300  
 Ottawa, ON, K2P 2H7

Landscape Architect  
**CSW**  
 319 McRae Avenue, Suite 502  
 Ottawa, ON, K1Z 0S9

Civil  
**CIMA**  
 240 Catherine Street, Unit 110  
 Ottawa, ON, K2P 2G8

Architect  
**NEUF architect(e)s CANADA INC.**  
 47 Clarence St, Suite 406, Ottawa, ON K1N 9K1



Client  
**DREAM UNLIMITED**  
 30 Adelaide Street East  
 Suite 301  
 Toronto, ON, M5C 3H1

**ZIBI**  
 6 Booth Street (Albert Island)  
 Ottawa, ON, M1R 6K8


Project  
**ZIBI - BLOCK 204**

Location  
**315 Miwate Private**  
 Ottawa, ON

PROJECT No.  
 0000.00

NO	REVISION	DATE (yy-mm-dd)
0	ISSUED FOR SITE PLAN APPLICATION	2022-04-14

**Preliminary  
 DO NOT USE FOR  
 CONSTRUCTION**

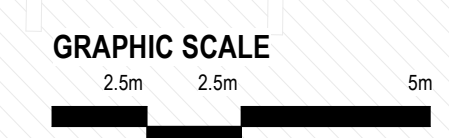

Drawn by  
 AC / BMP / EW

Checked by  
 CL / LK

DATE (yy-mm-dd)  
 22.03.21

Scale  
 1 : 200

**FLOOR PLAN - P1**

Revision  
**0**

Drawing Number  
**A200**