


ALL WORK TO BE DONE IN ACCORDANCE WITH THE LATEST EDITION OF THE ONTARIO BUILDING CODE (O.B.C.)

IT IS THE RESPONSIBILITY OF THE APPROPRIATE CONTRACTOR TO CHECK AND VERIFY ALL DIMENSIONS ON SITE AND TO REPORT ALL ERRORS AND /OR OMISSIONS TO THE DESIGNER.


ALL CONTRACTORS MUST COMPLY WITH ALL PERTINENT CODES AND BY-LAWS

CONFIRM LOCATION OF ALL UNDERGROUND SERVICES PRIOR TO EXCAVATION.


DO NOT SCALE DRAWINGS. COPYRIGHT RESERVED.

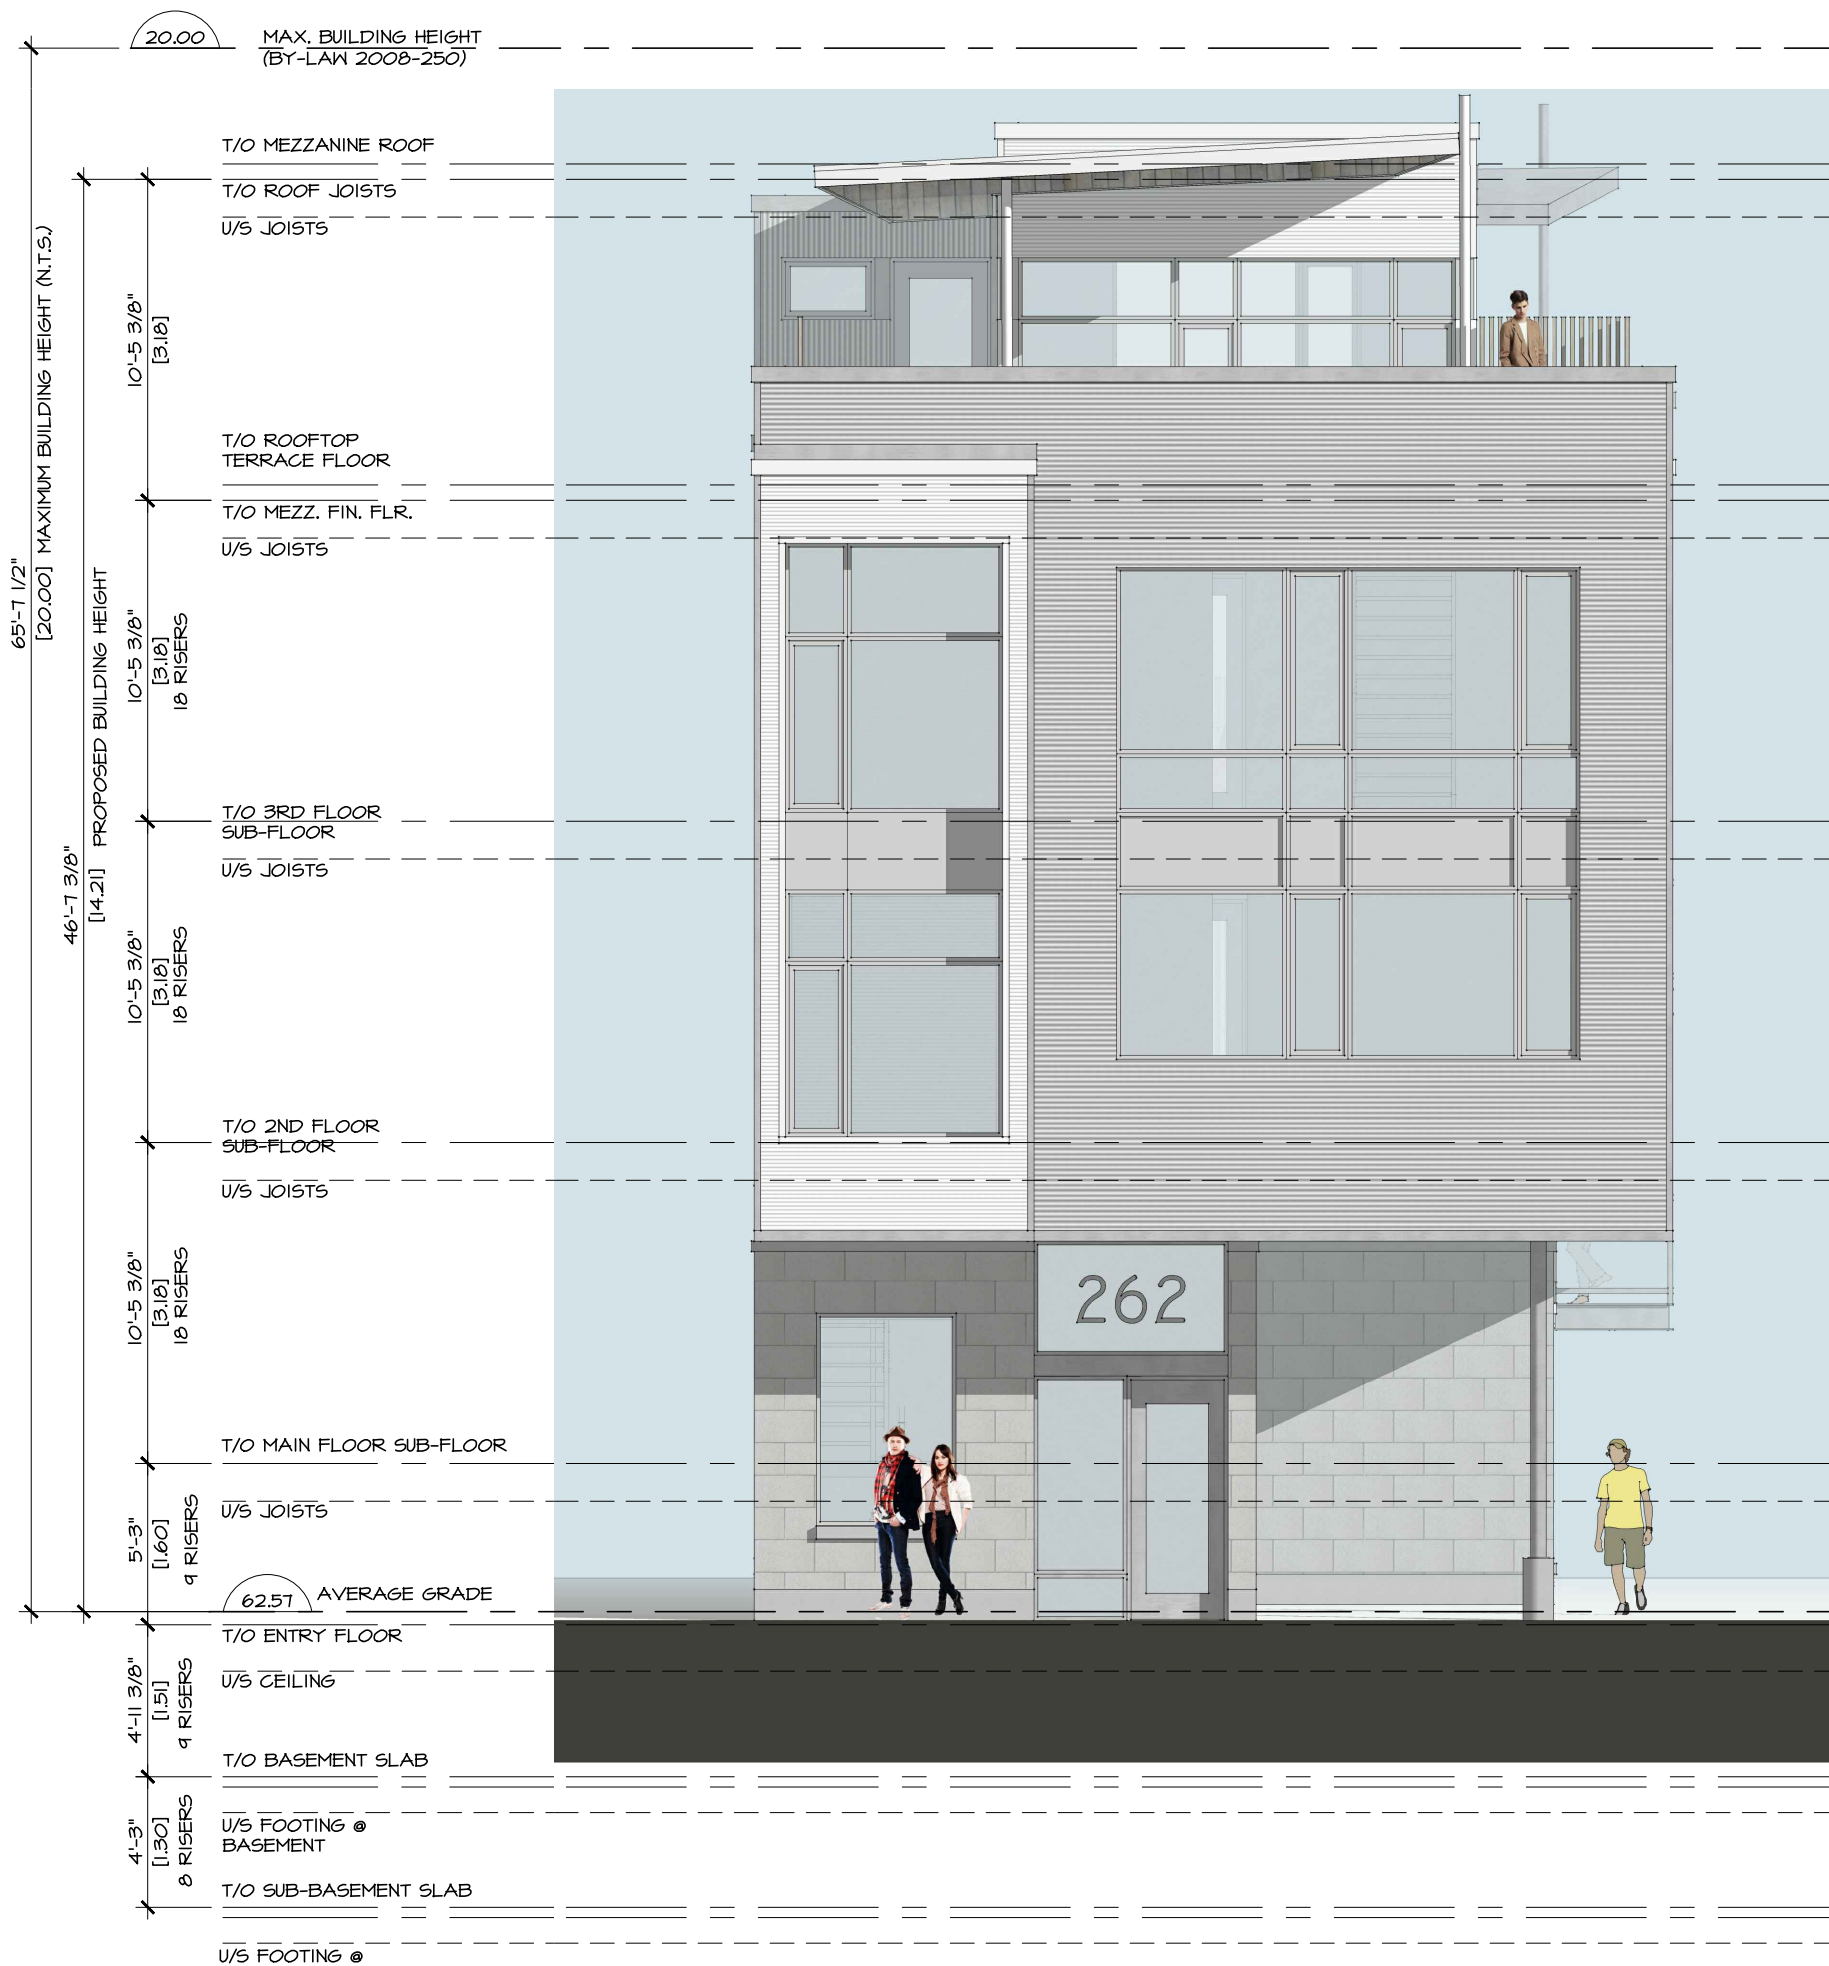


1 FRONT (NORTH) ELEVATION  
 A1 SCALE: 1:75

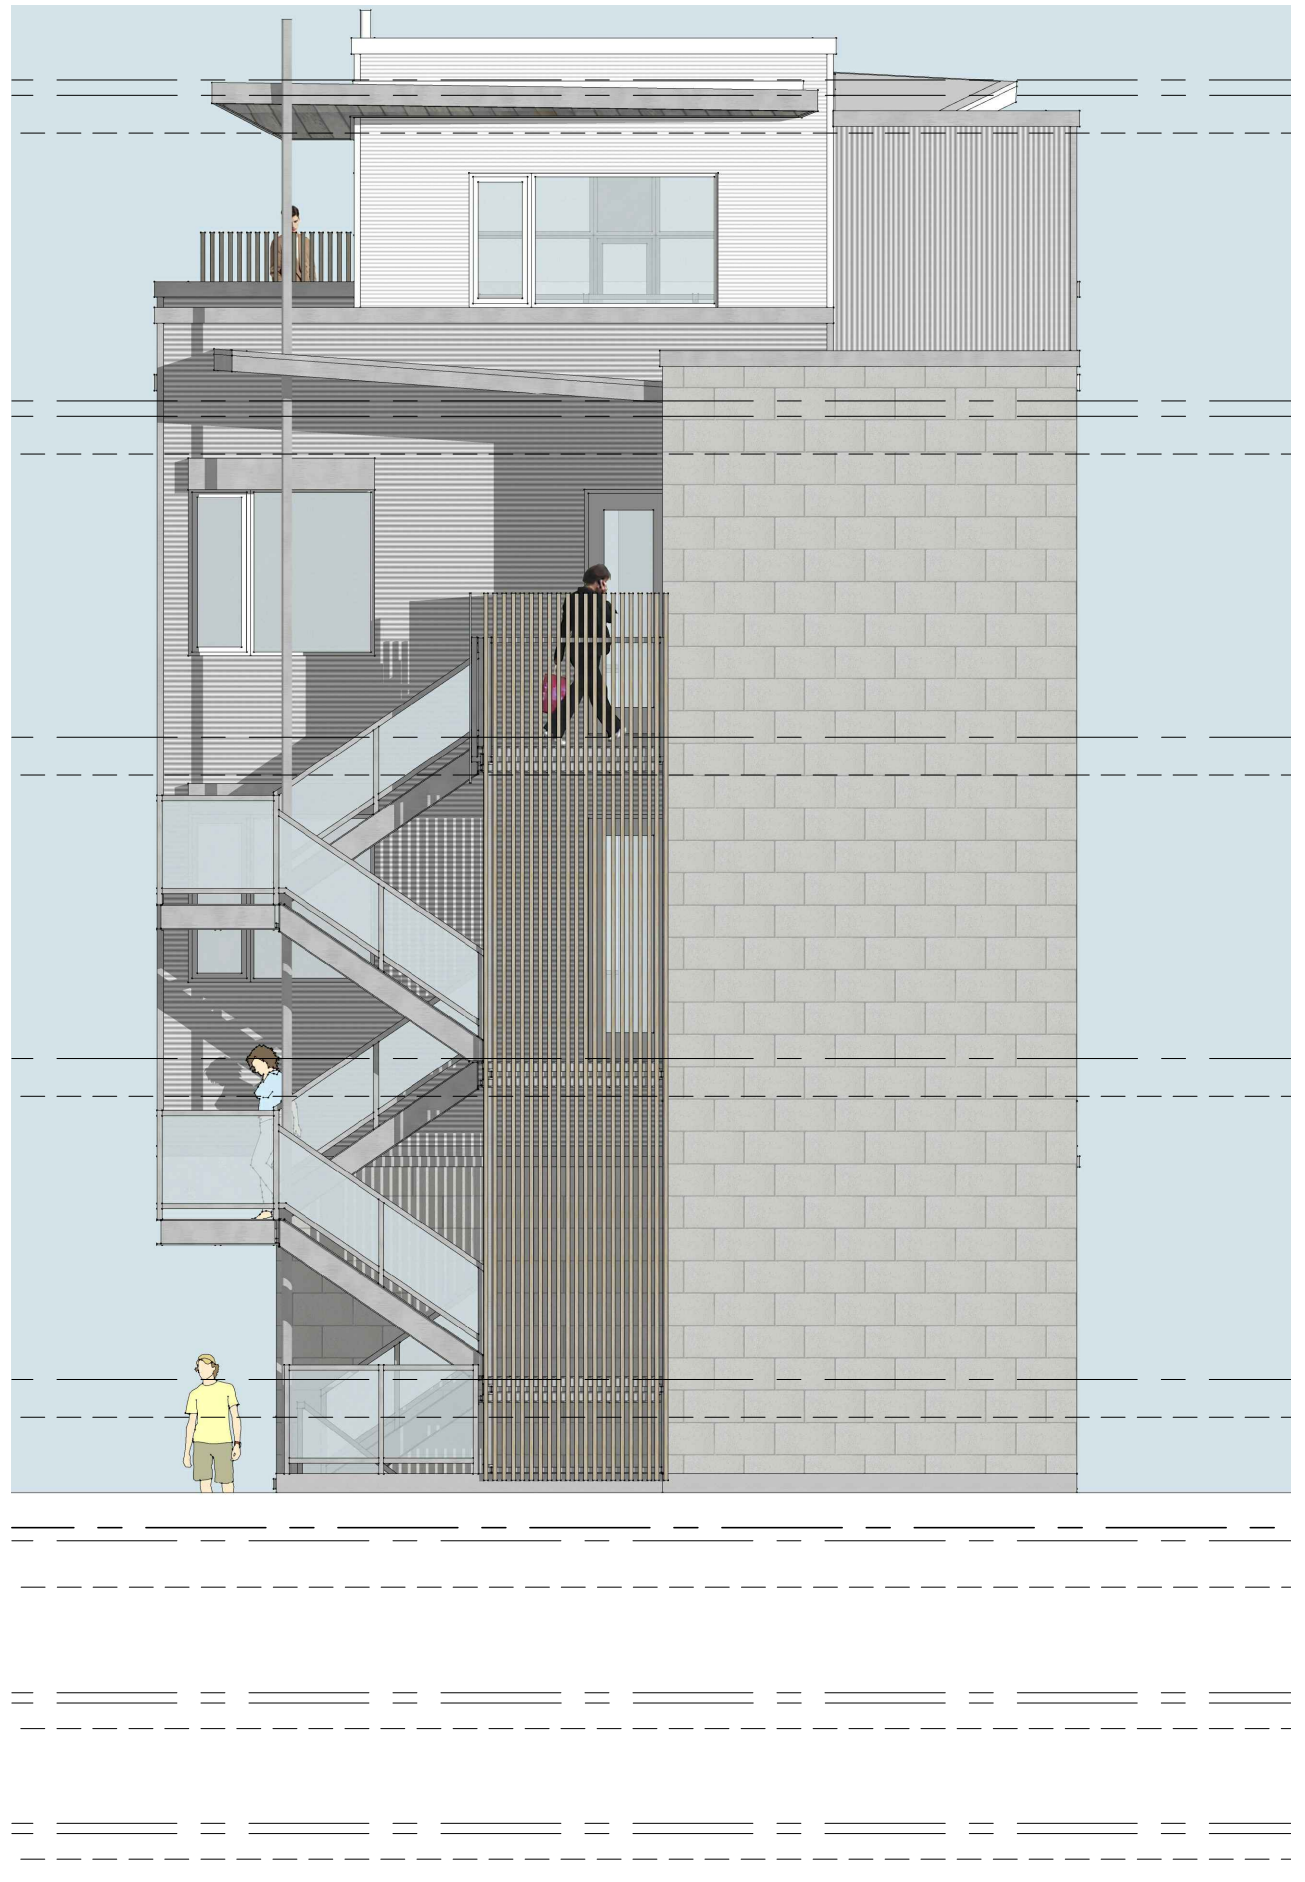


2 REAR (SOUTH) ELEVATION  
 A1 SCALE: 1:75

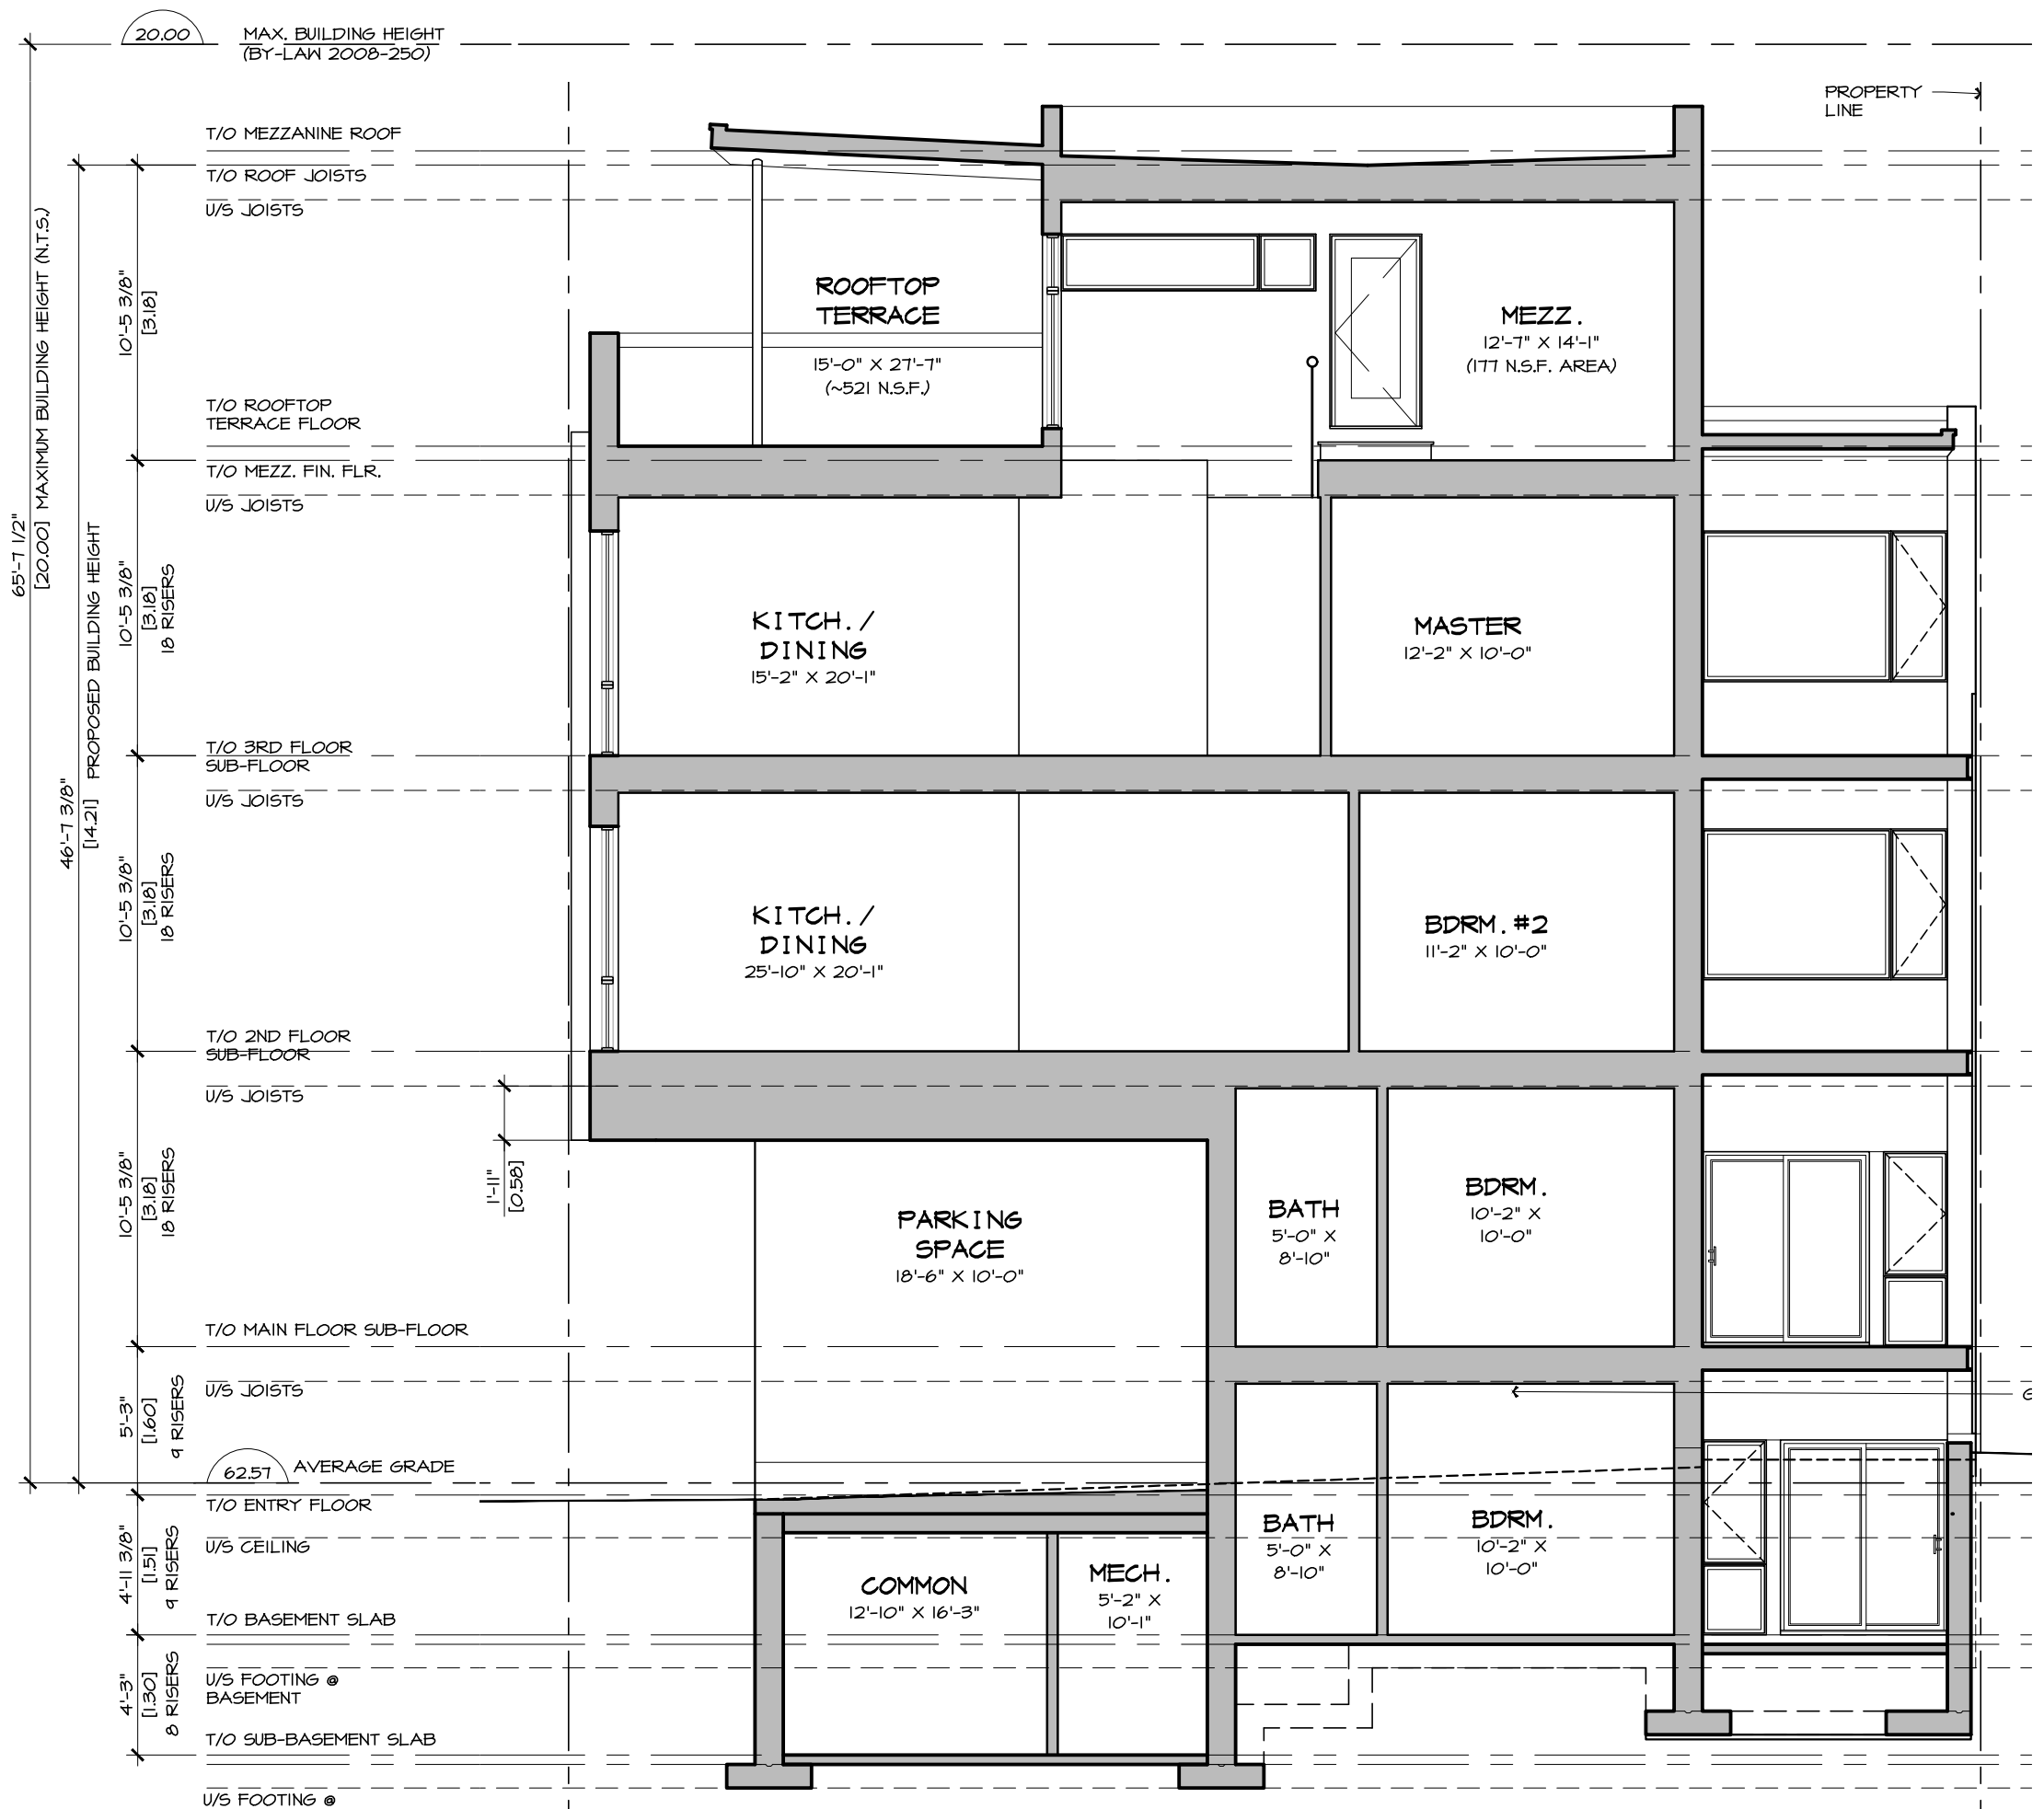

3 SECTION  
 A1 SCALE: 1:75

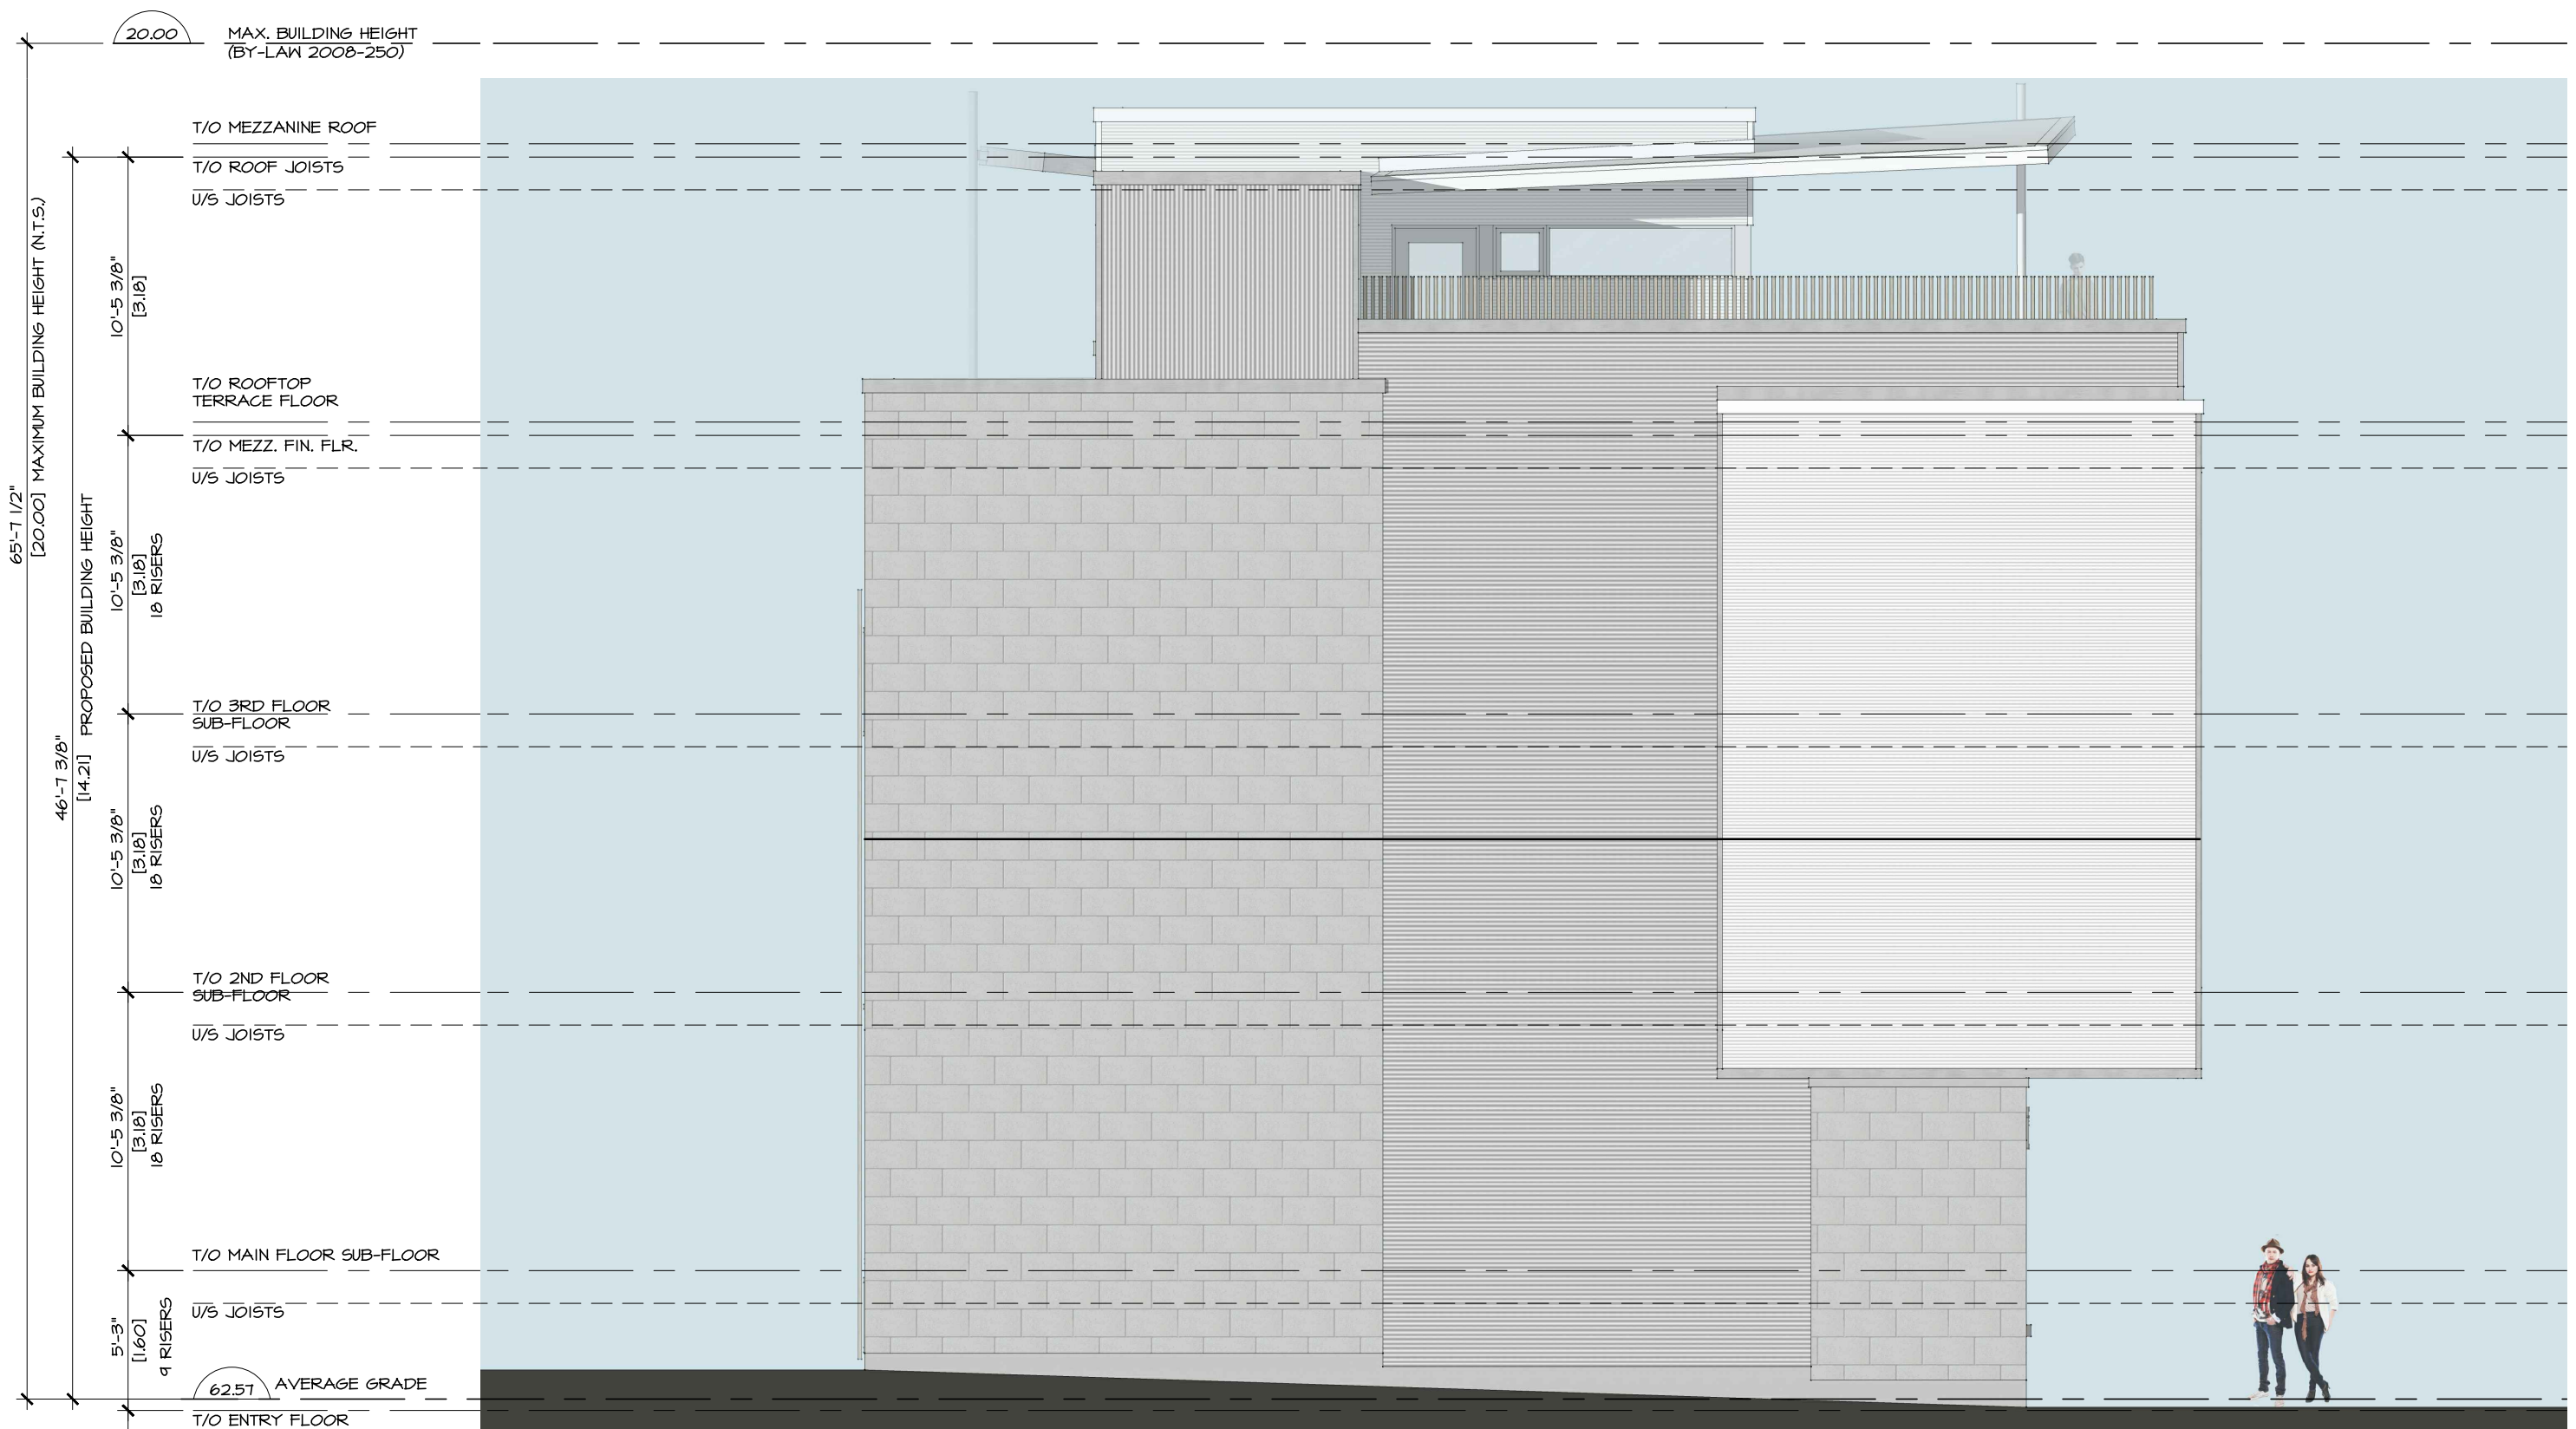

4 SIDE (EAST) ELEVATION  
 A1 SCALE: 1:75

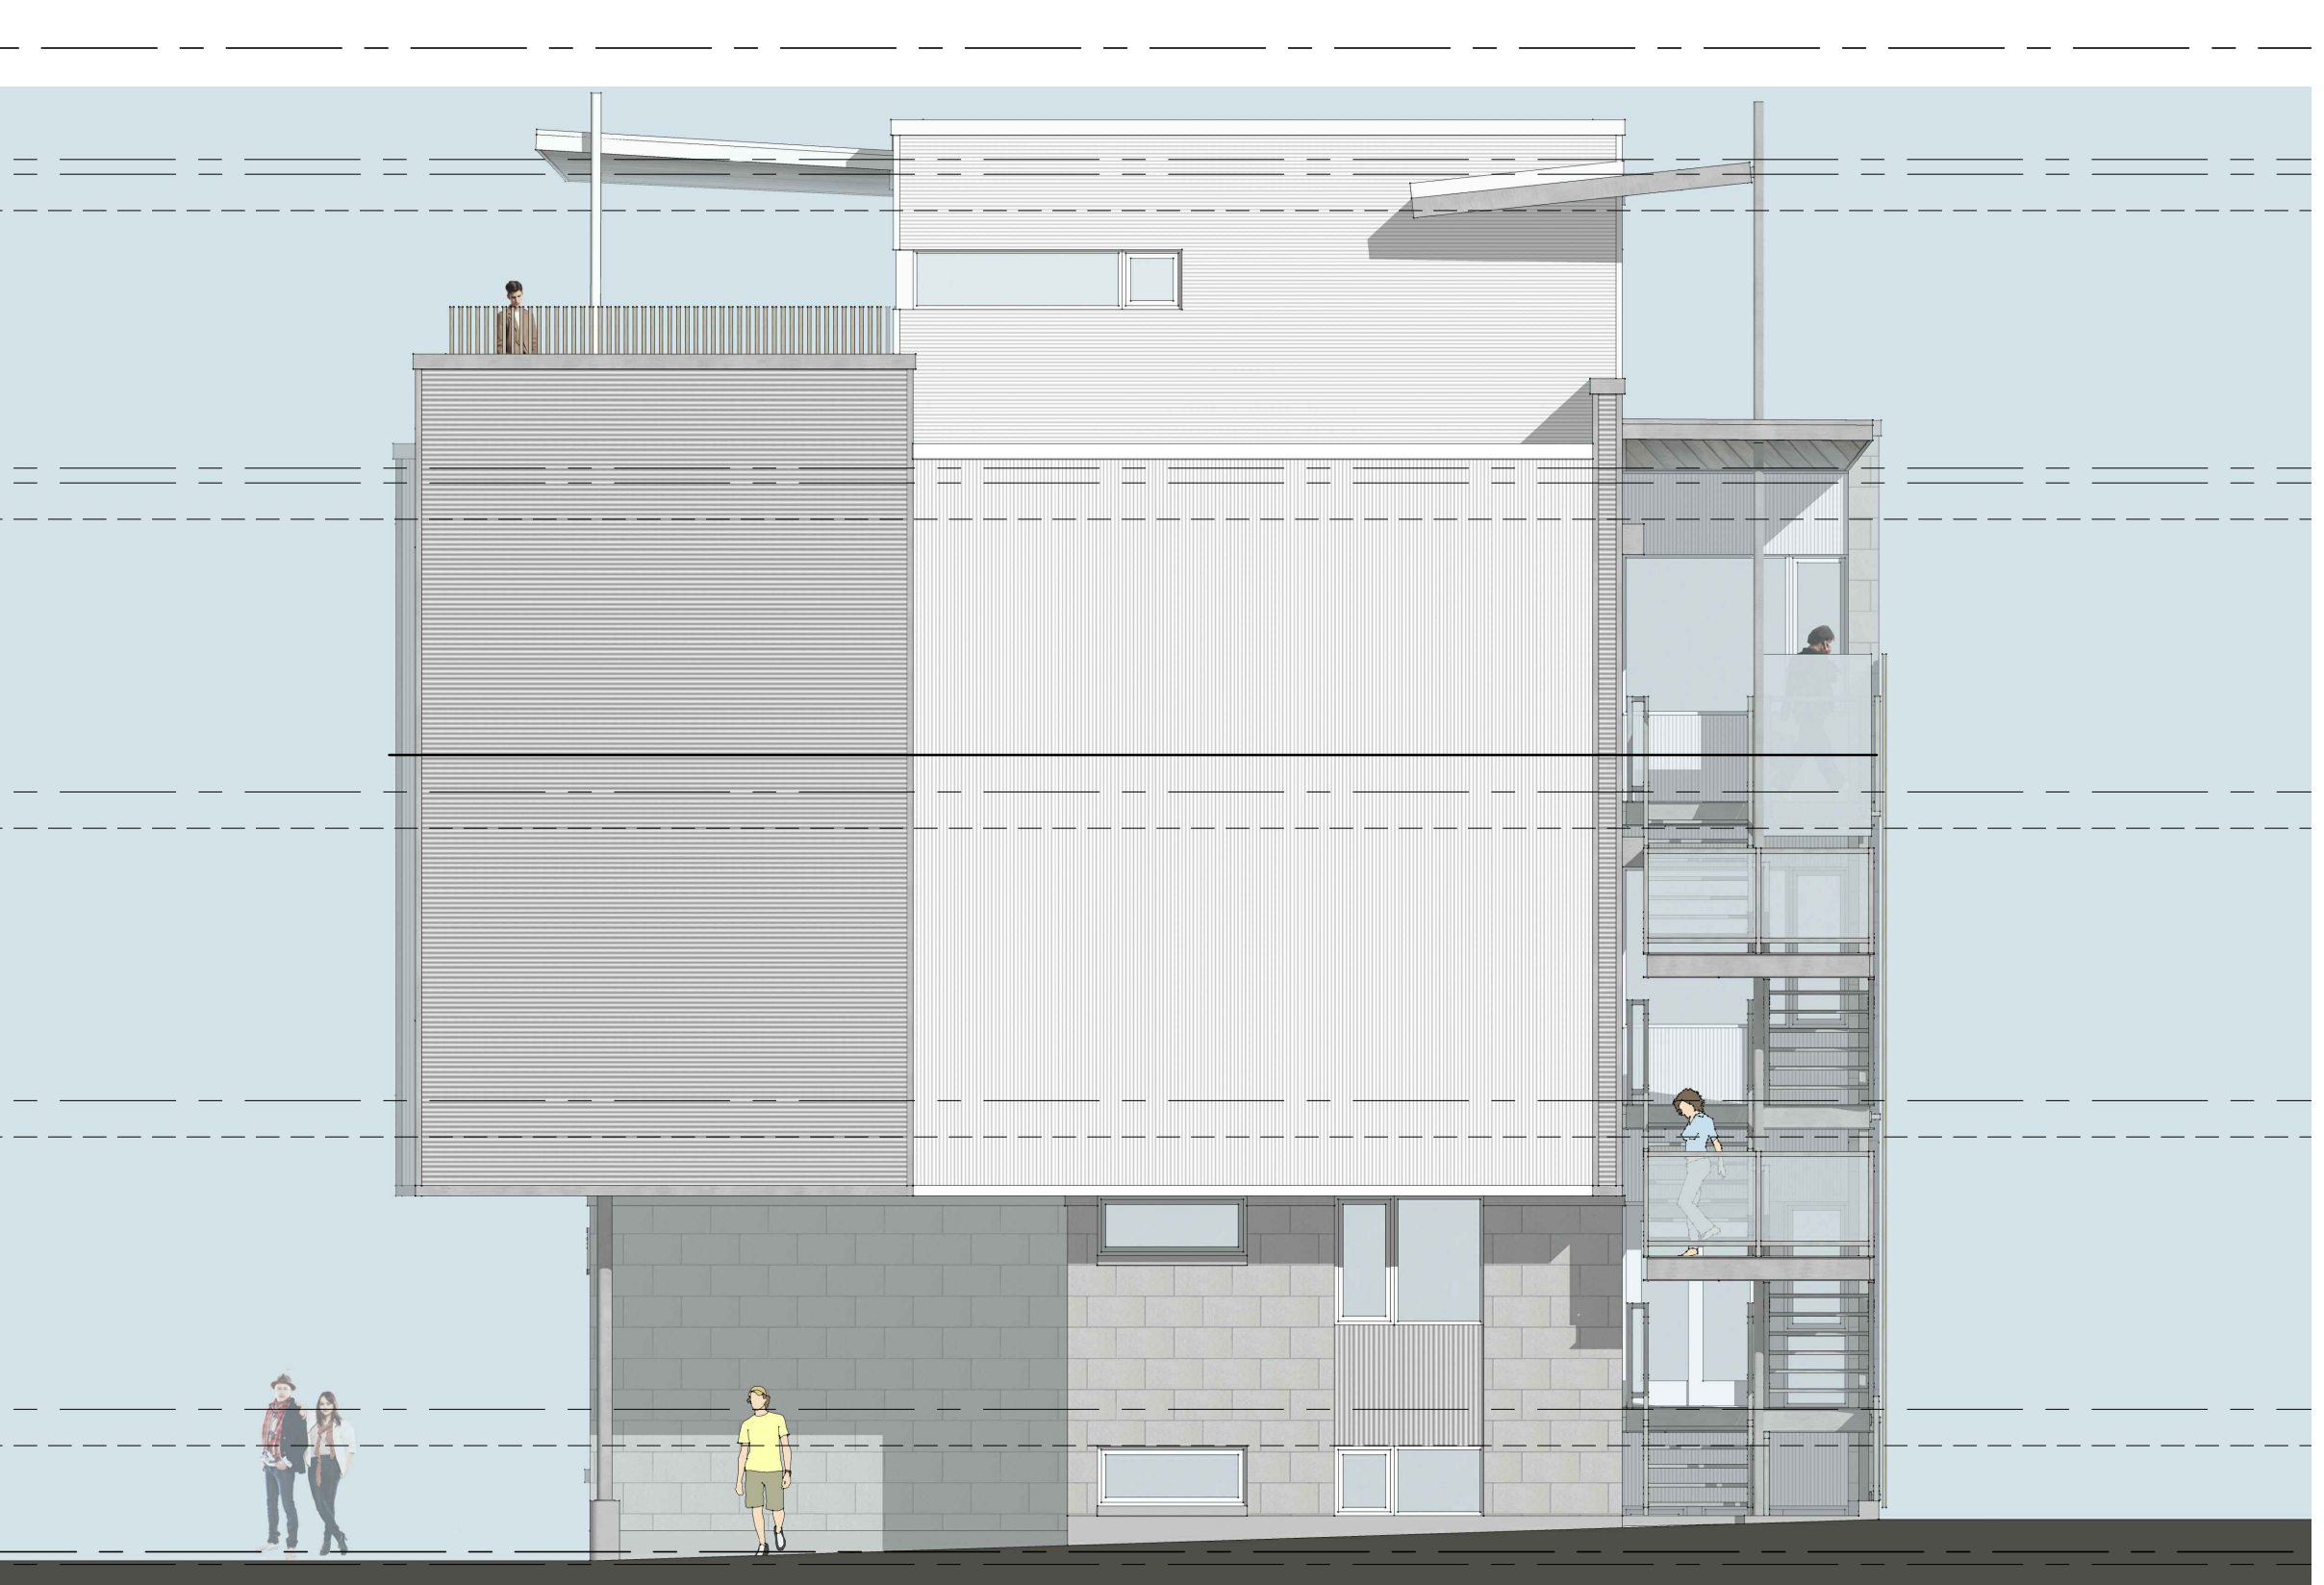

5 SIDE (WEST) ELEVATION  
 A1 SCALE: 1:75

04		
03		
02		
01	COA & MZA APPS.	2022-04-25
No.		DATE

ARCHITECT SEAL: \_\_\_\_\_

ORIENTATION:

PROJECT TITLE:  
 262 ARMSTRONG STREET  
 OTTAWA, ON

DRAWING TITLE:  
 ELEVATIONS,  
 FLOOR PLANS &  
 SECTION

PROJECT No. : 2020-01

DATE: 2022-03-17  
 SCALE: NOTED  
 DWG BY: P.A.C.

DWG No: **A1**