




1 FRONT LEFT PERSPECTIVE
SCALE:



2 REAR LEFT PERSPECTIVE
SCALE:

366 WINONA

TWO LOW RISE APARTMENTS

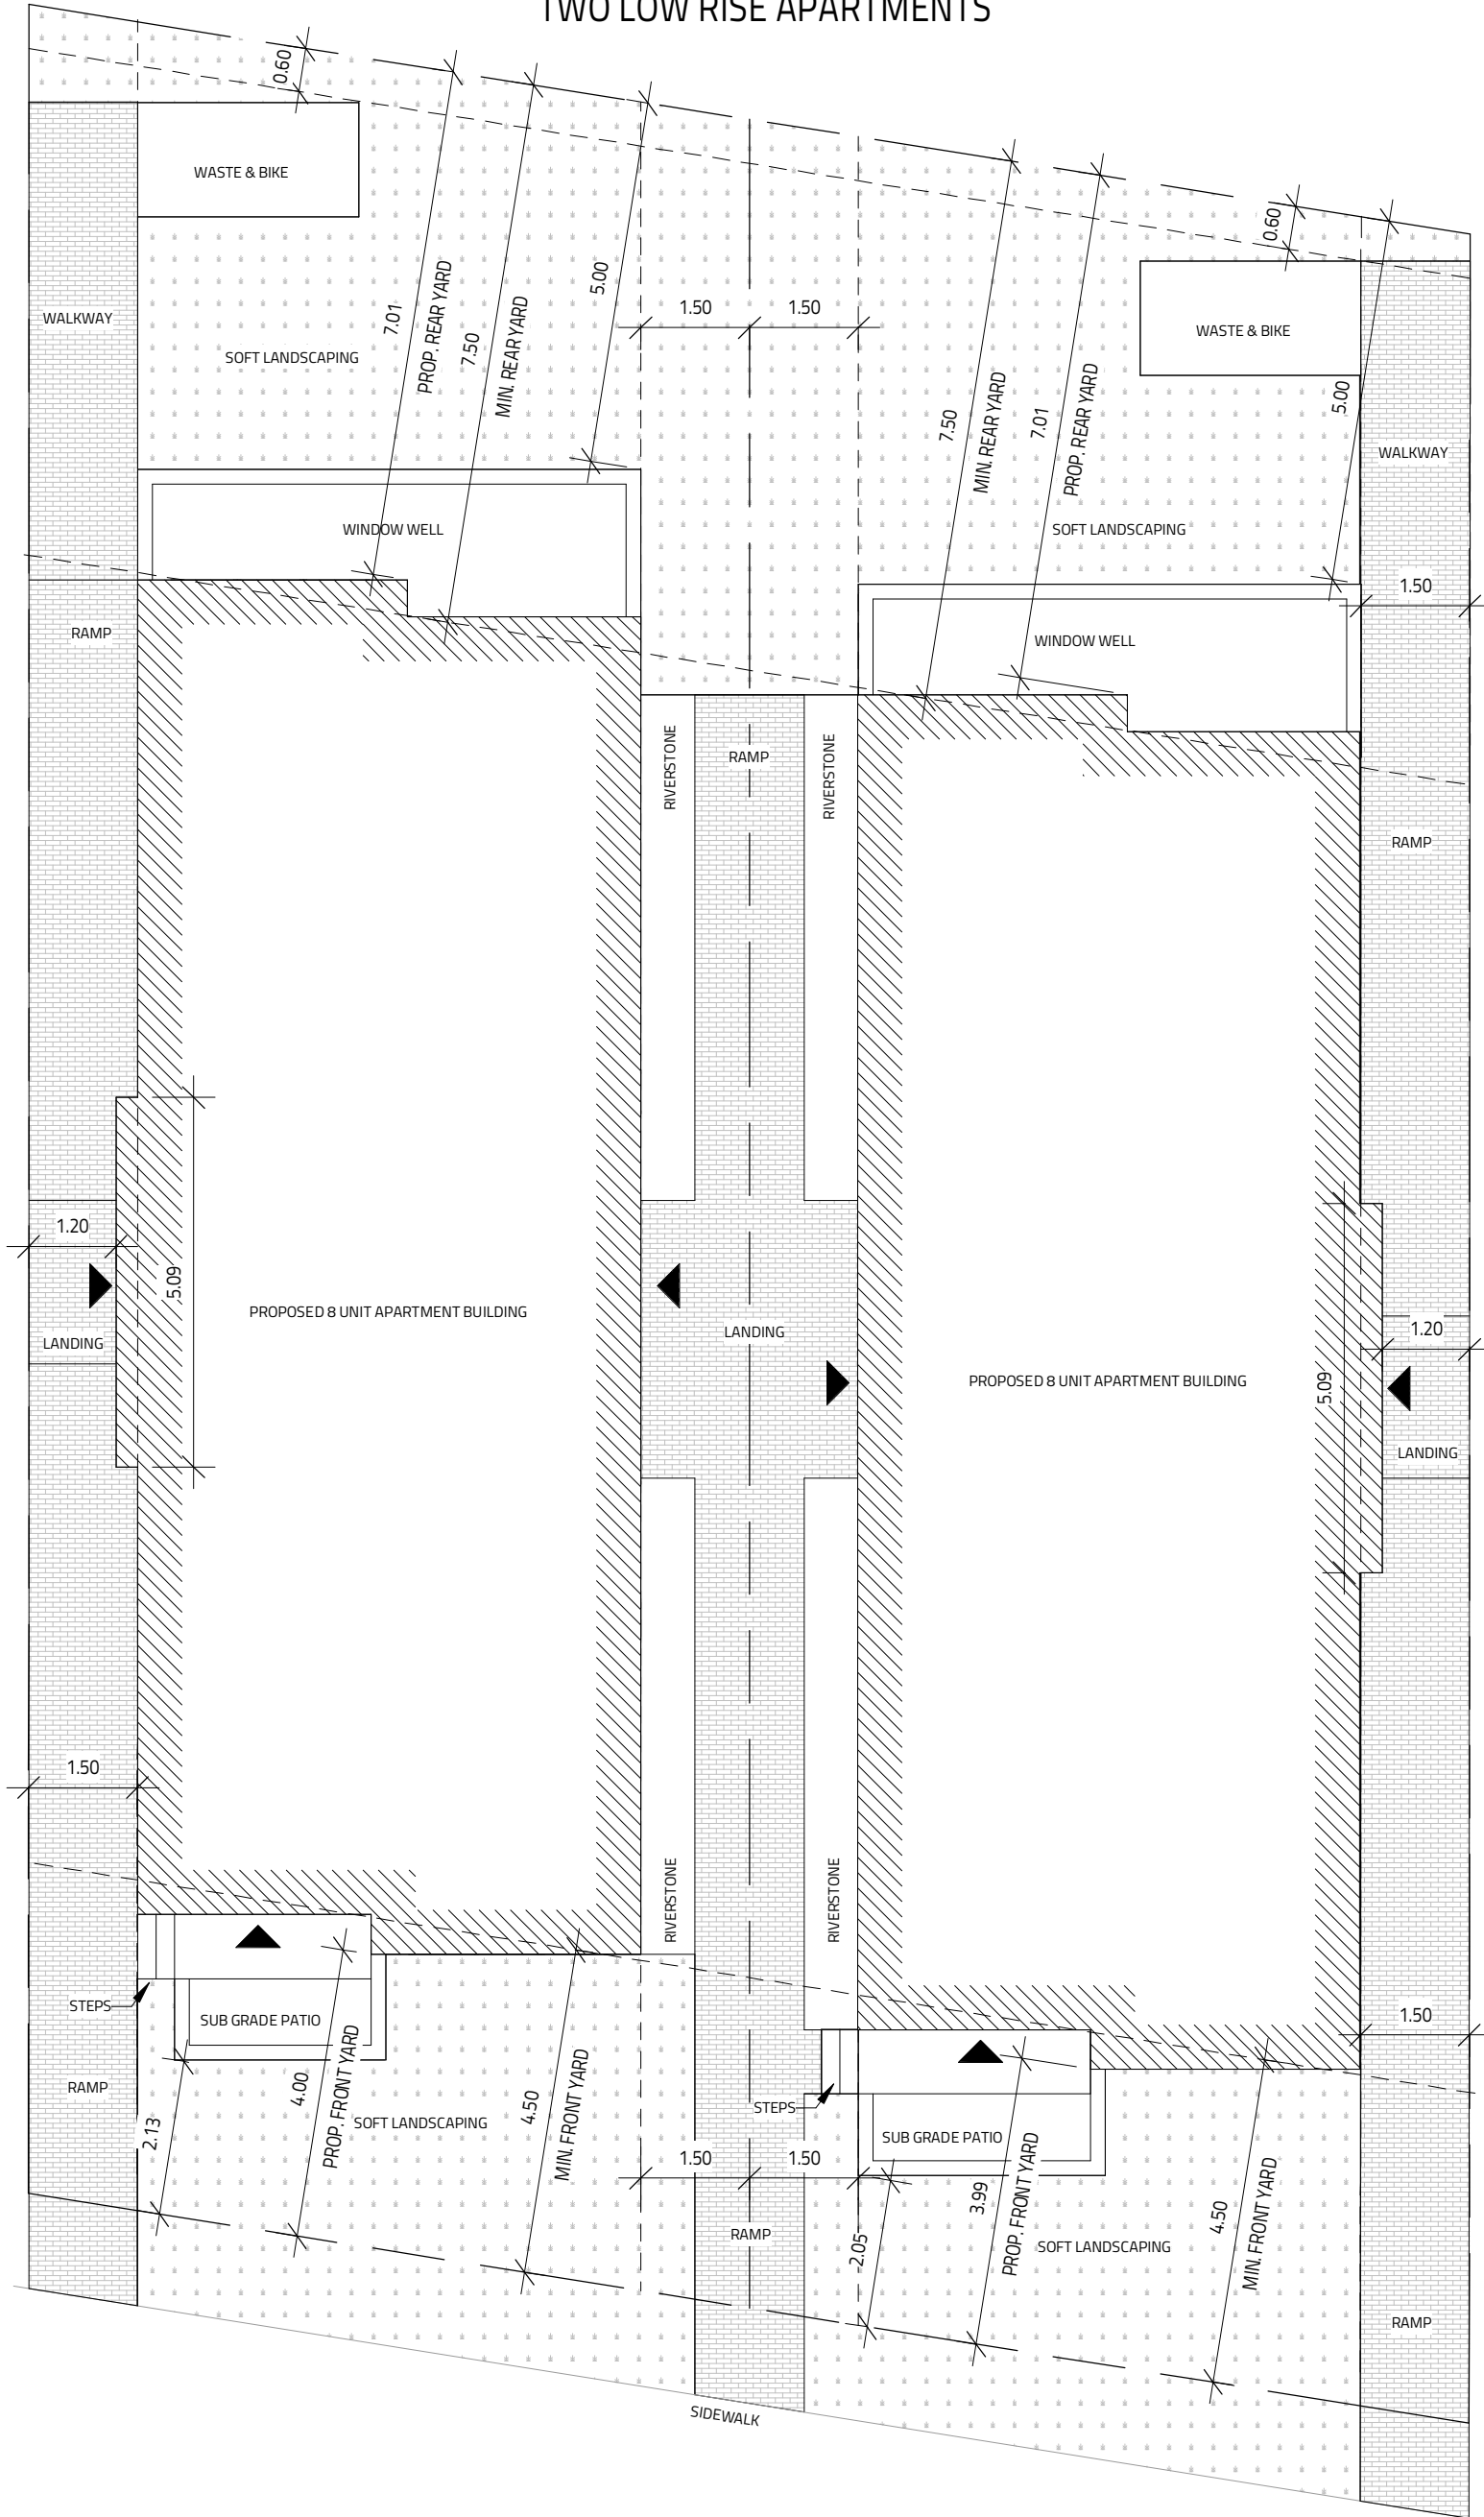

1 PROPOSED SITE
SCALE: 1 : 100

MAY 2, 2022

ALL HOUSE RENDERINGS ARE ARTIST CONCEPTIONS. ALL FLOOR PLANS ARE APPROXIMATE DIMENSIONS. ACTUAL USEABLE FLOOR SPACE MAY VARY FROM THE STATED AREA. E & OE




Evolution
DESIGN & DRAFTING
613-884-7068 /// 613-8087185

366 WINONA


TWO LOW RISE APARTMENTS



Evolution
DESIGN & DRAFTING
613-808-7185 /// 613-884-7068

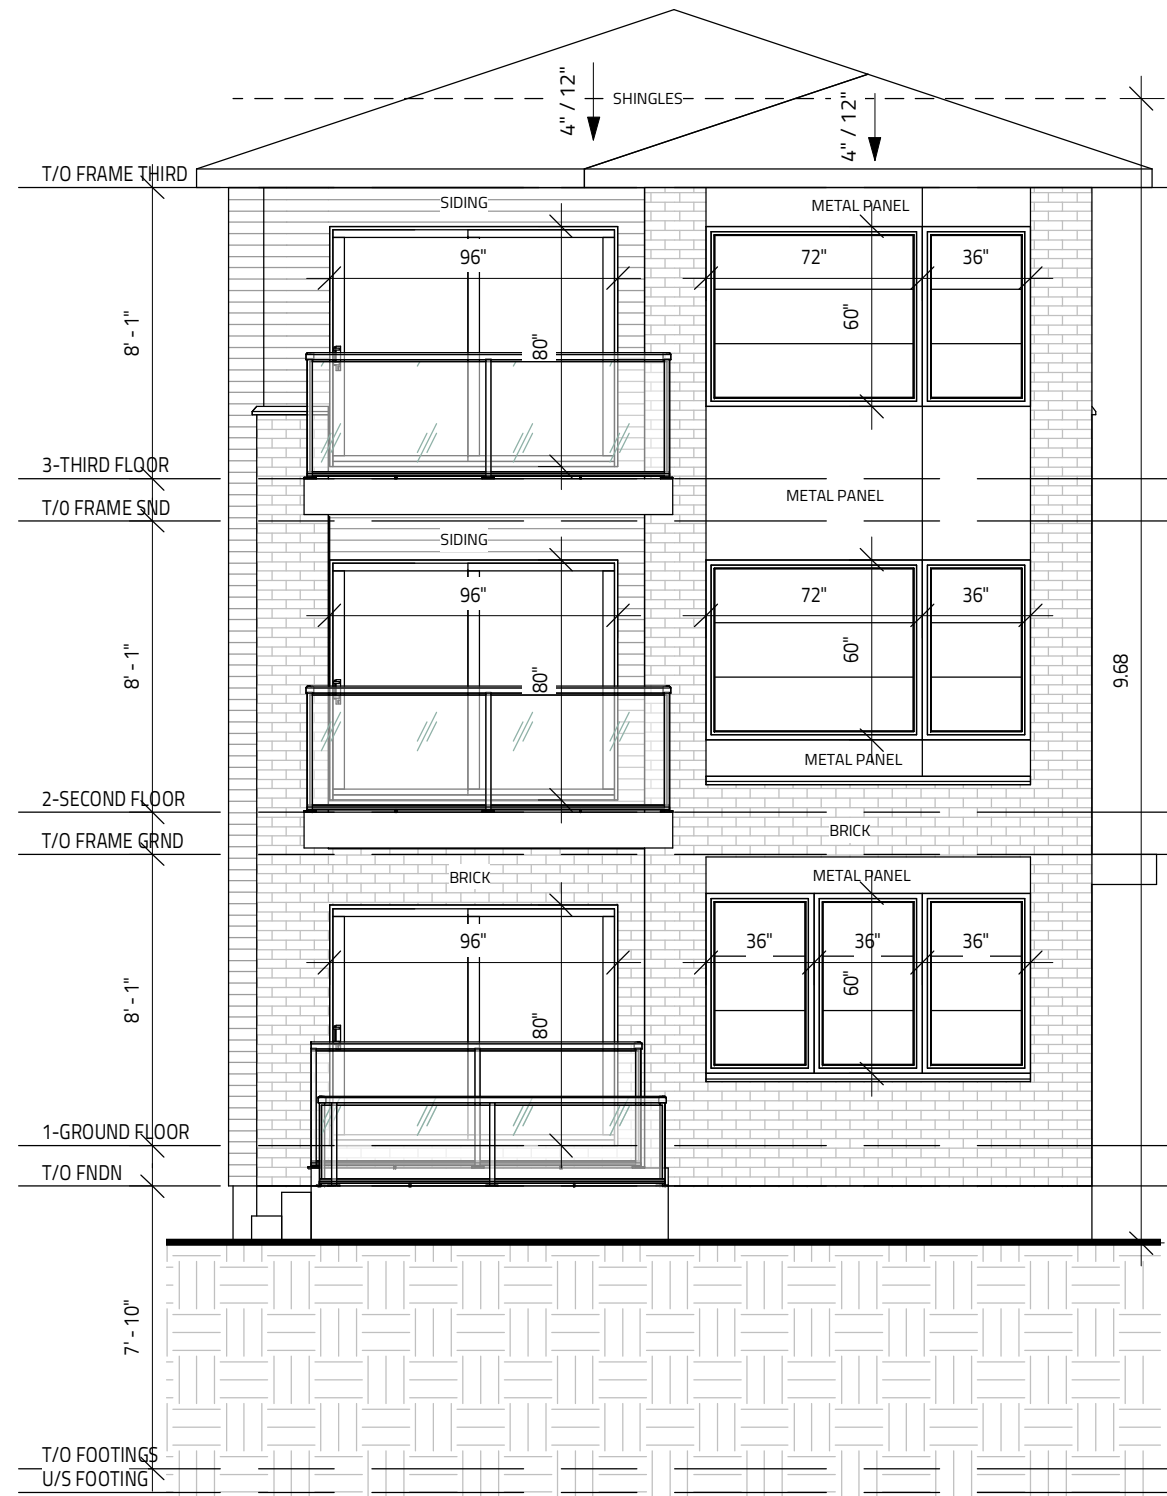

1 FRONT ELEVATION
SCALE: 3/16" = 1'-0"

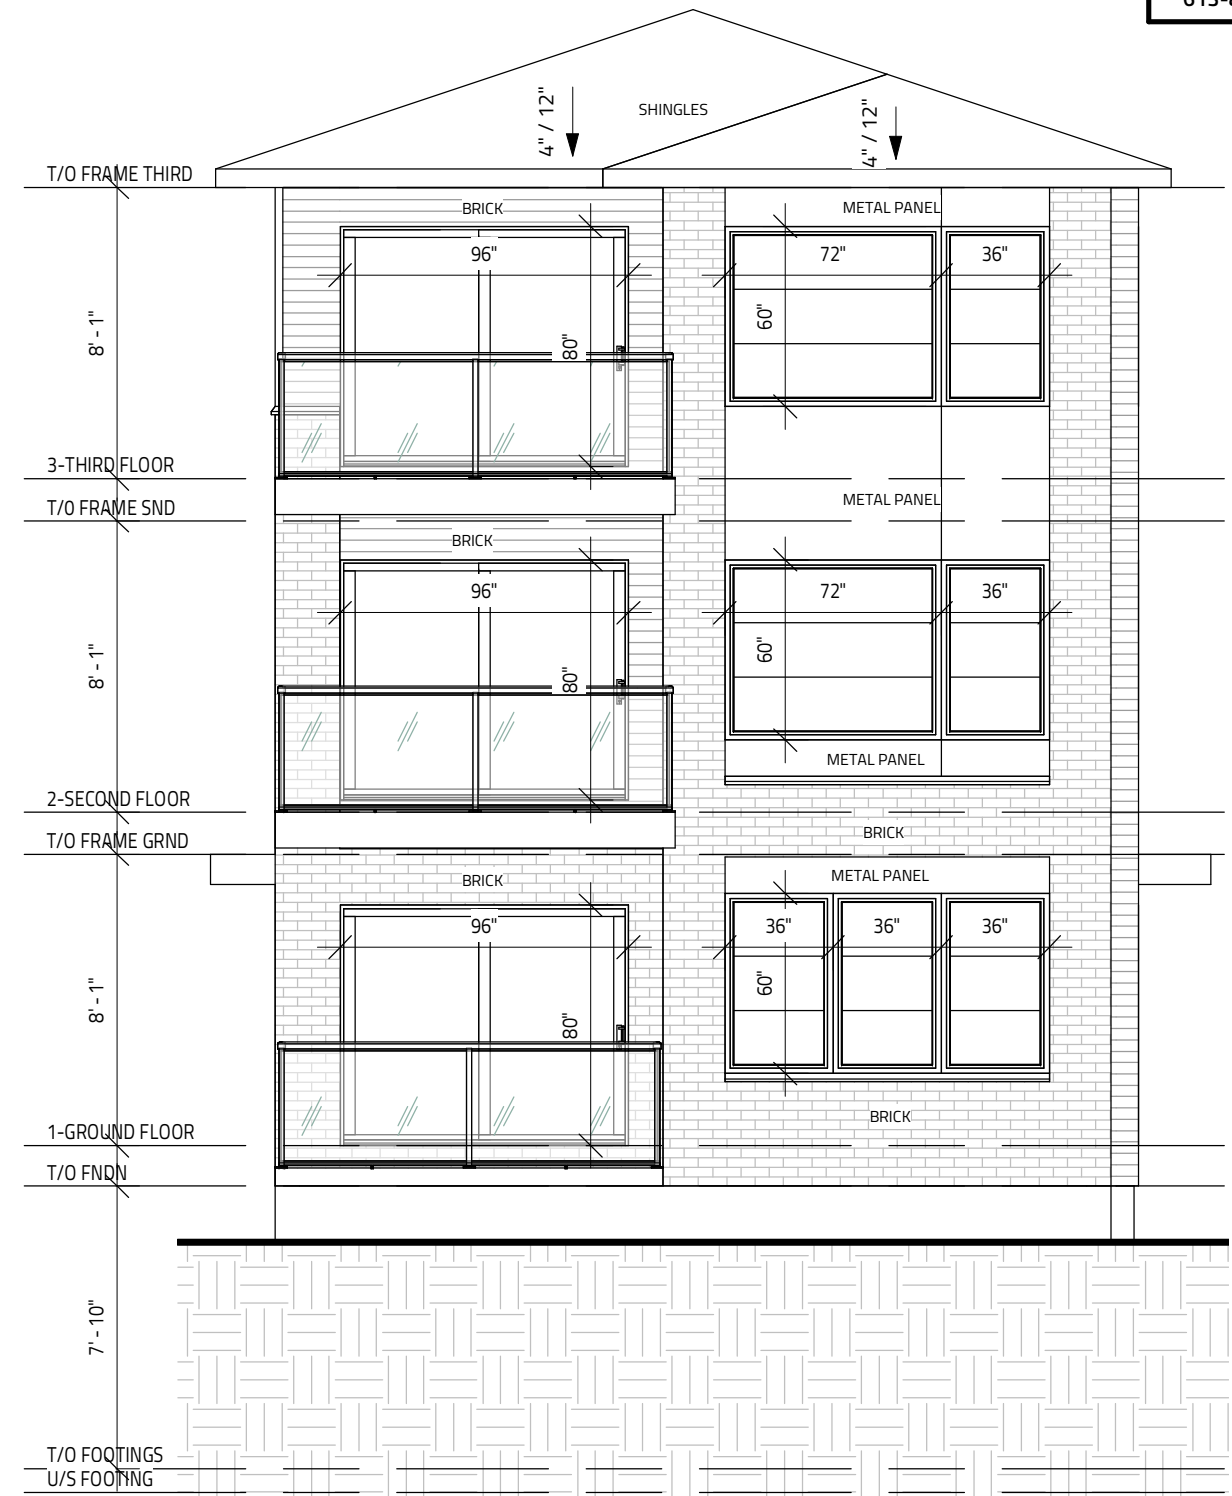

2 REAR ELEVATION
SCALE: 3/16" = 1'-0"

MAY 2, 2022


ALL HOUSE RENDERINGS ARE ARTIST CONCEPTIONS. ALL FLOOR PLANS ARE APPROXIMATE DIMENSIONS. ACTUAL USEABLE FLOOR SPACE MAY VARY FROM THE STATED AREA. E & OE

366 WINONA

TWO LOW RISE APARTMENTS



Evolution
DESIGN & DRAFTING
613-808-7185 /// 613-884-7068

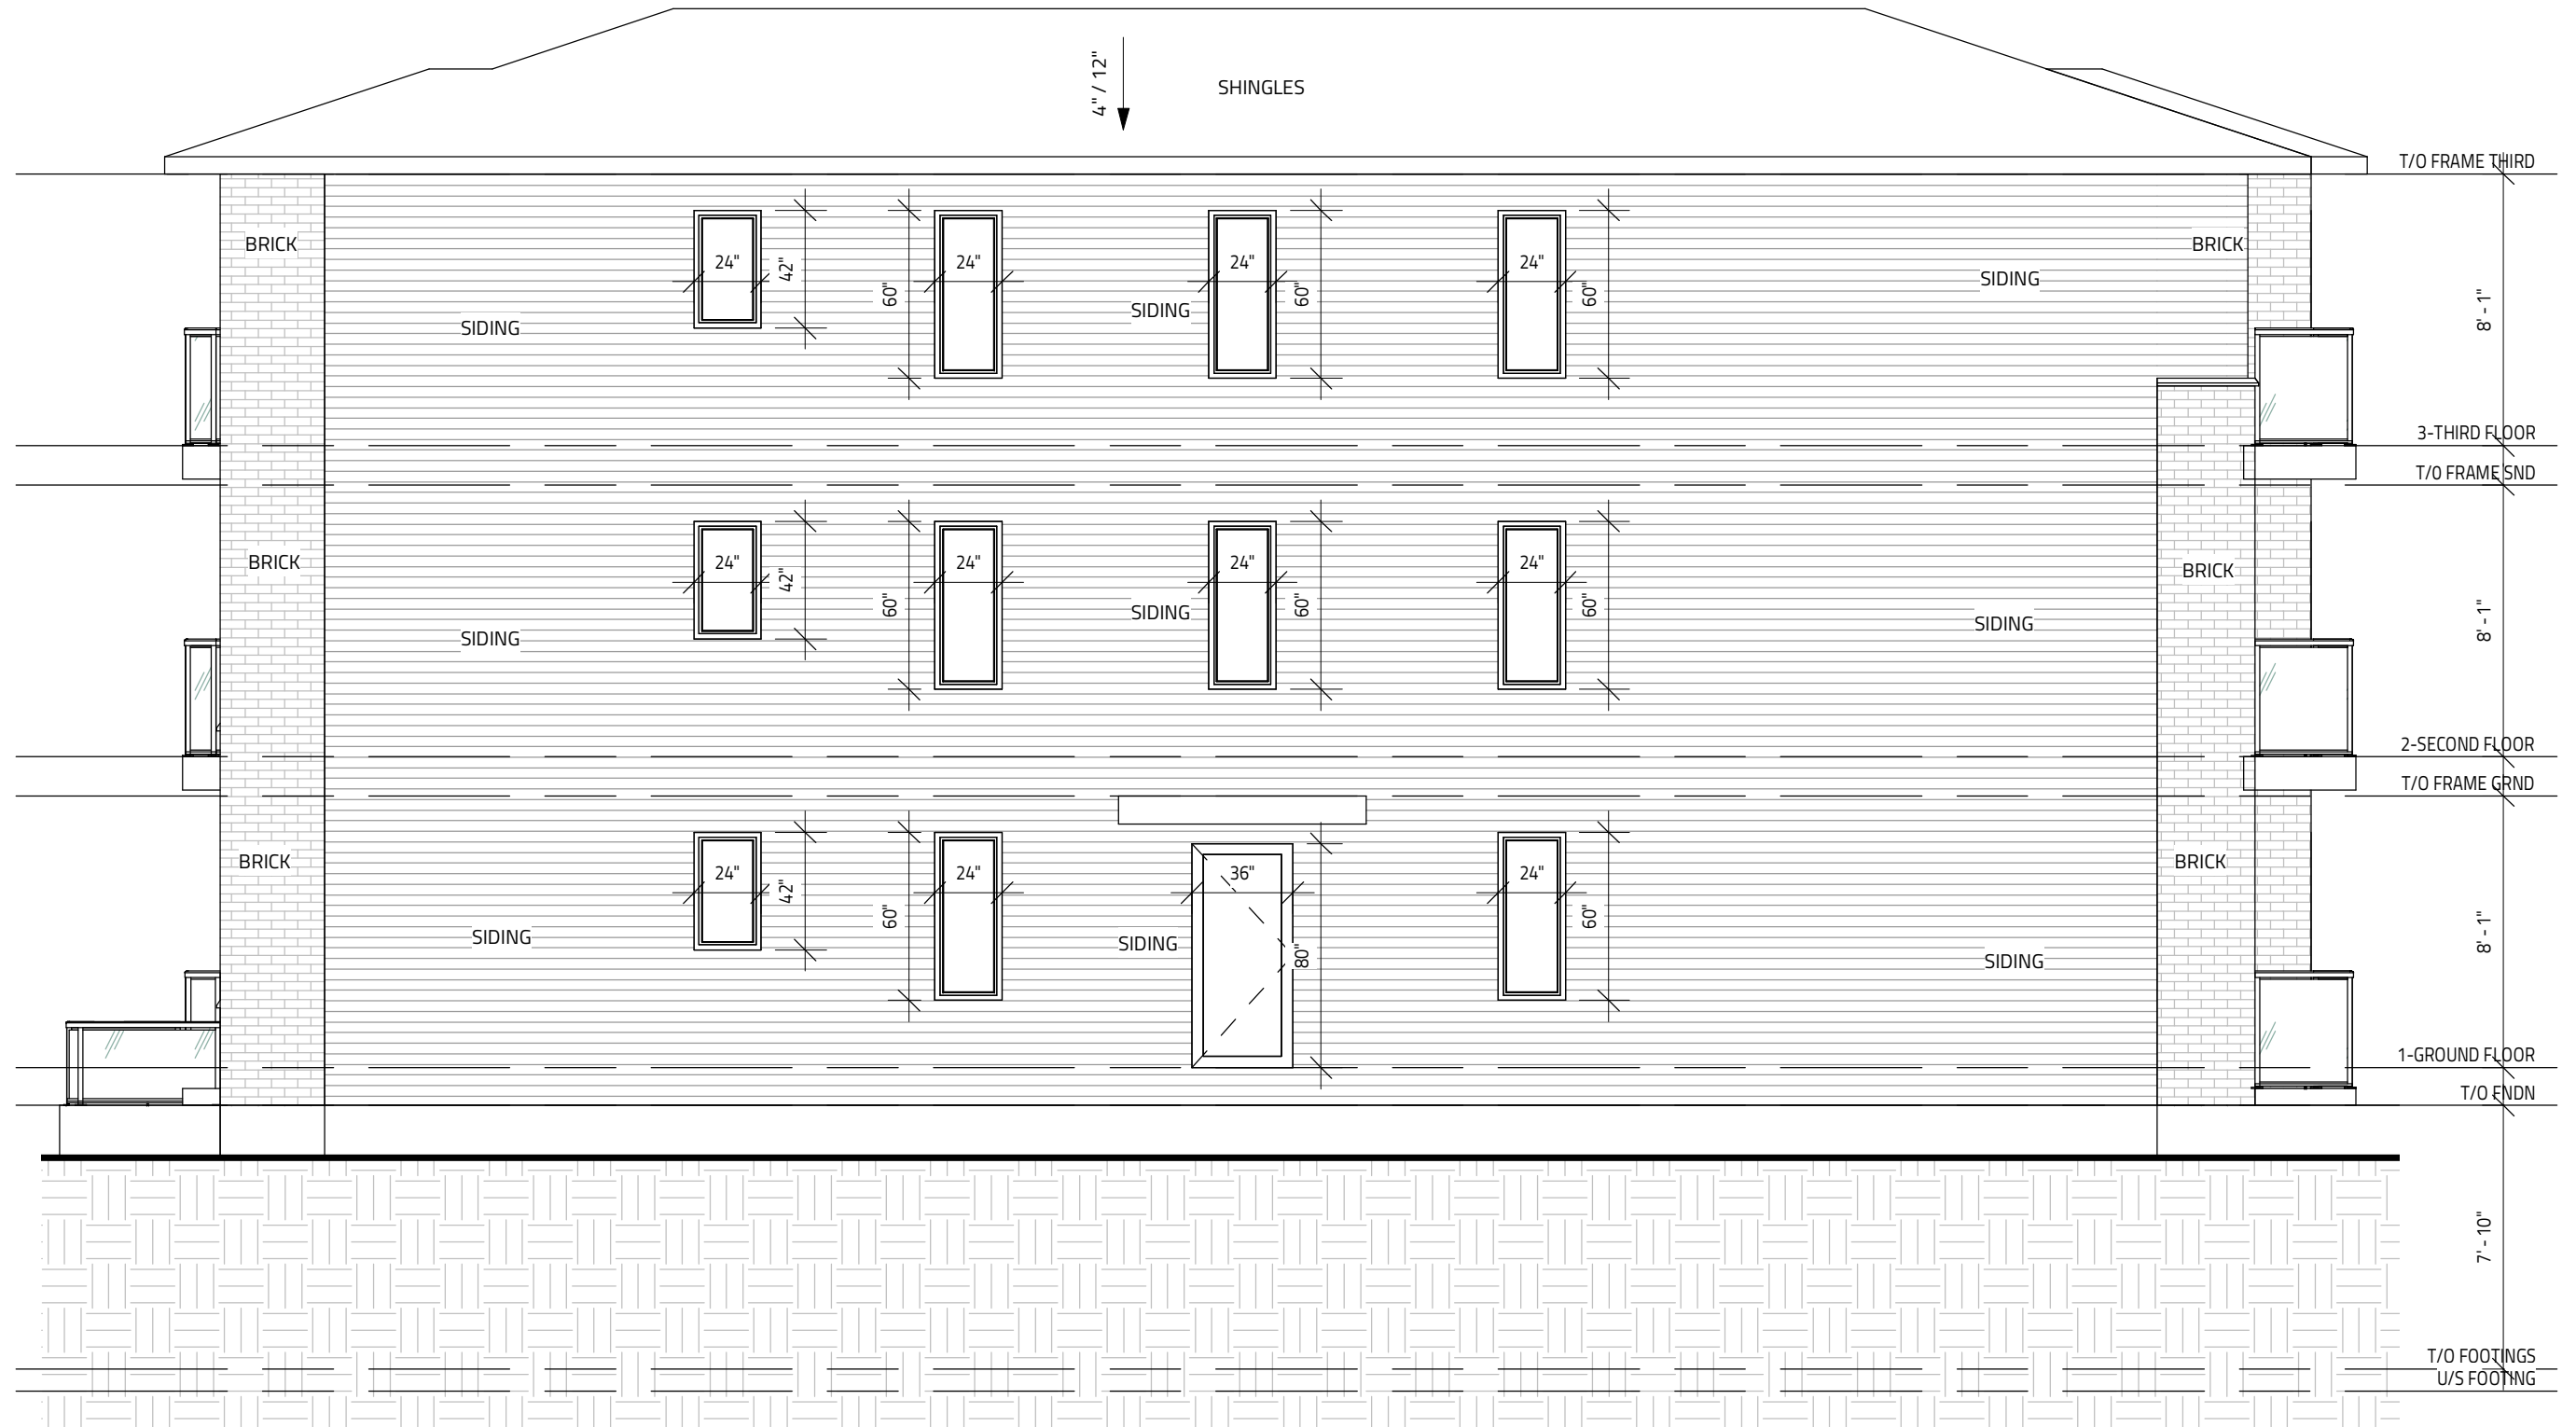

1 RIGHT ELEVATION
SCALE: 3/16" = 1'-0"

MAY 2, 2022


ALL HOUSE RENDERINGS ARE ARTIST CONCEPTIONS. ALL FLOOR PLANS ARE APPROXIMATE DIMENSIONS. ACTUAL USEABLE FLOOR SPACE MAY VARY FROM THE STATED AREA. E & OE

366 WINONA

TWO LOW RISE APARTMENTS



Evolution
DESIGN & DRAFTING
613-808-7185 /// 613-884-7068

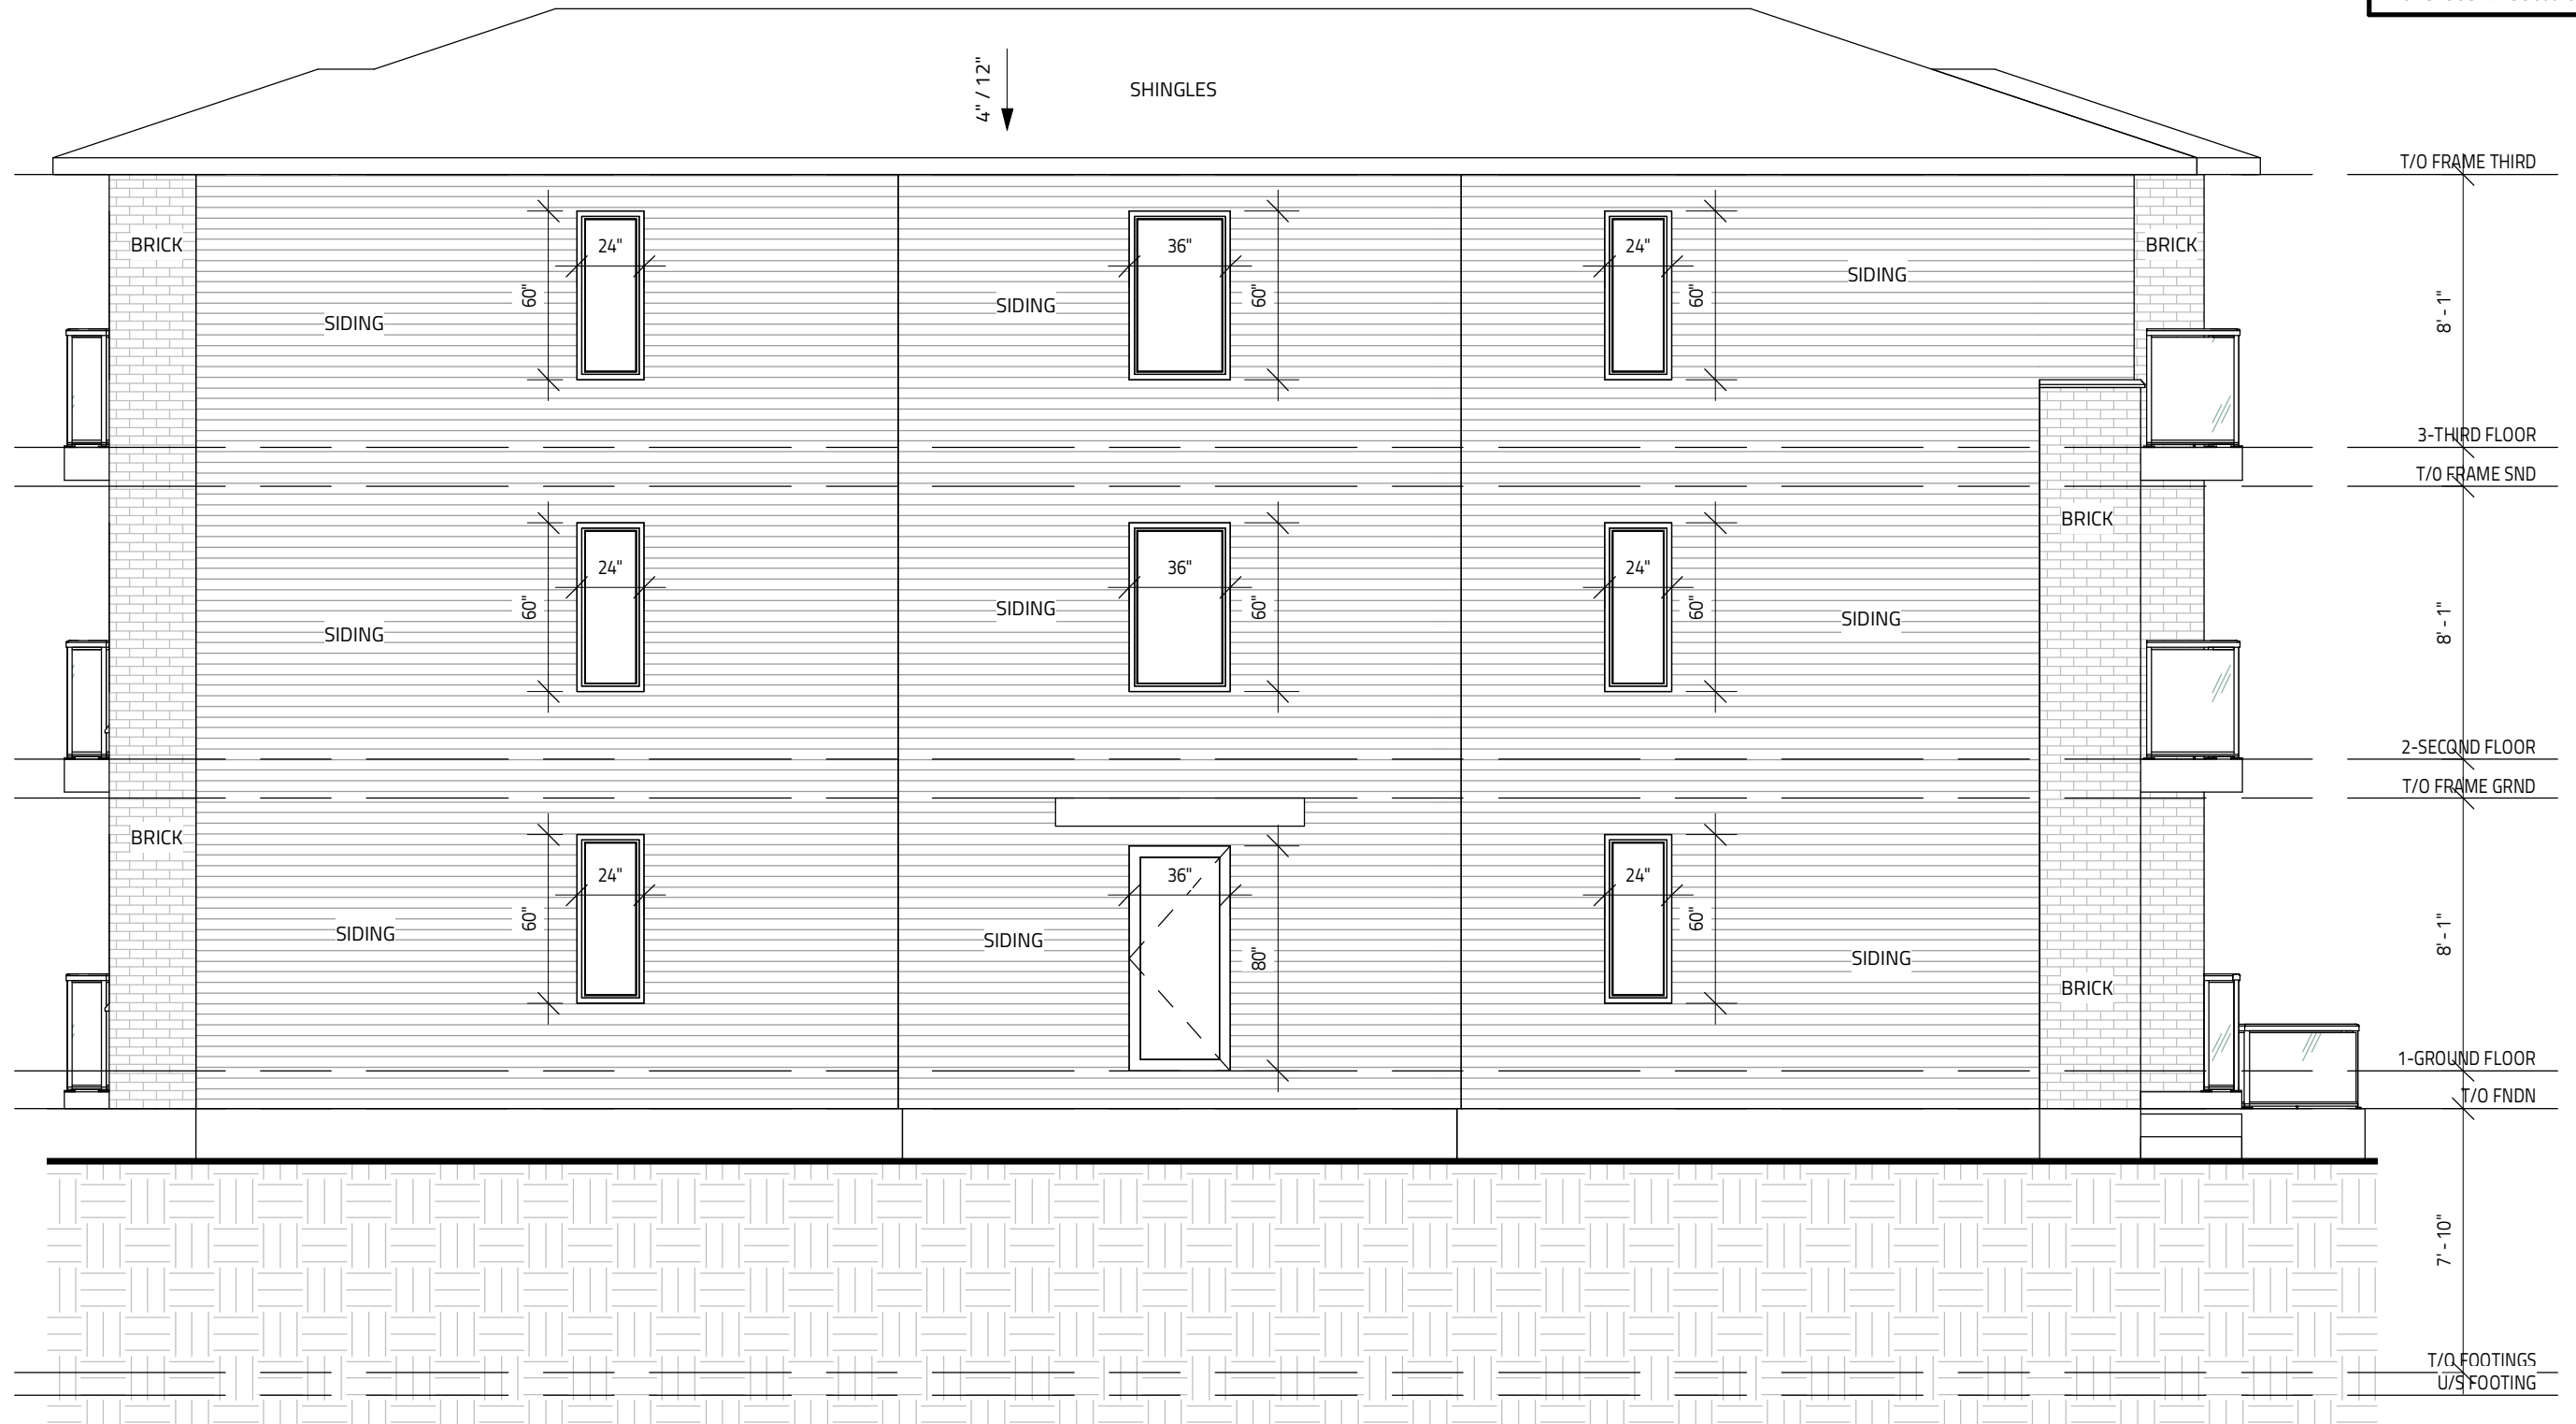

1 LEFT ELEVATION
SCALE: 3/16" = 1'-0"

MAY 2, 2022

ALL HOUSE RENDERINGS ARE ARTIST CONCEPTIONS. ALL FLOOR PLANS ARE APPROXIMATE DIMENSIONS. ACTUAL USEABLE FLOOR SPACE MAY VARY FROM THE STATED AREA. E & OE