



Last Save: 2022-09-15 7:09:32 AM
 File Location: Z:\Project\1981-20_ZIBI Infrastructure_Central\Chaudiere West\Drawings\SPA\SPA02\1981-20_ZIBI Chaudiere West - Woonerf_SPA02(Francis).dwg

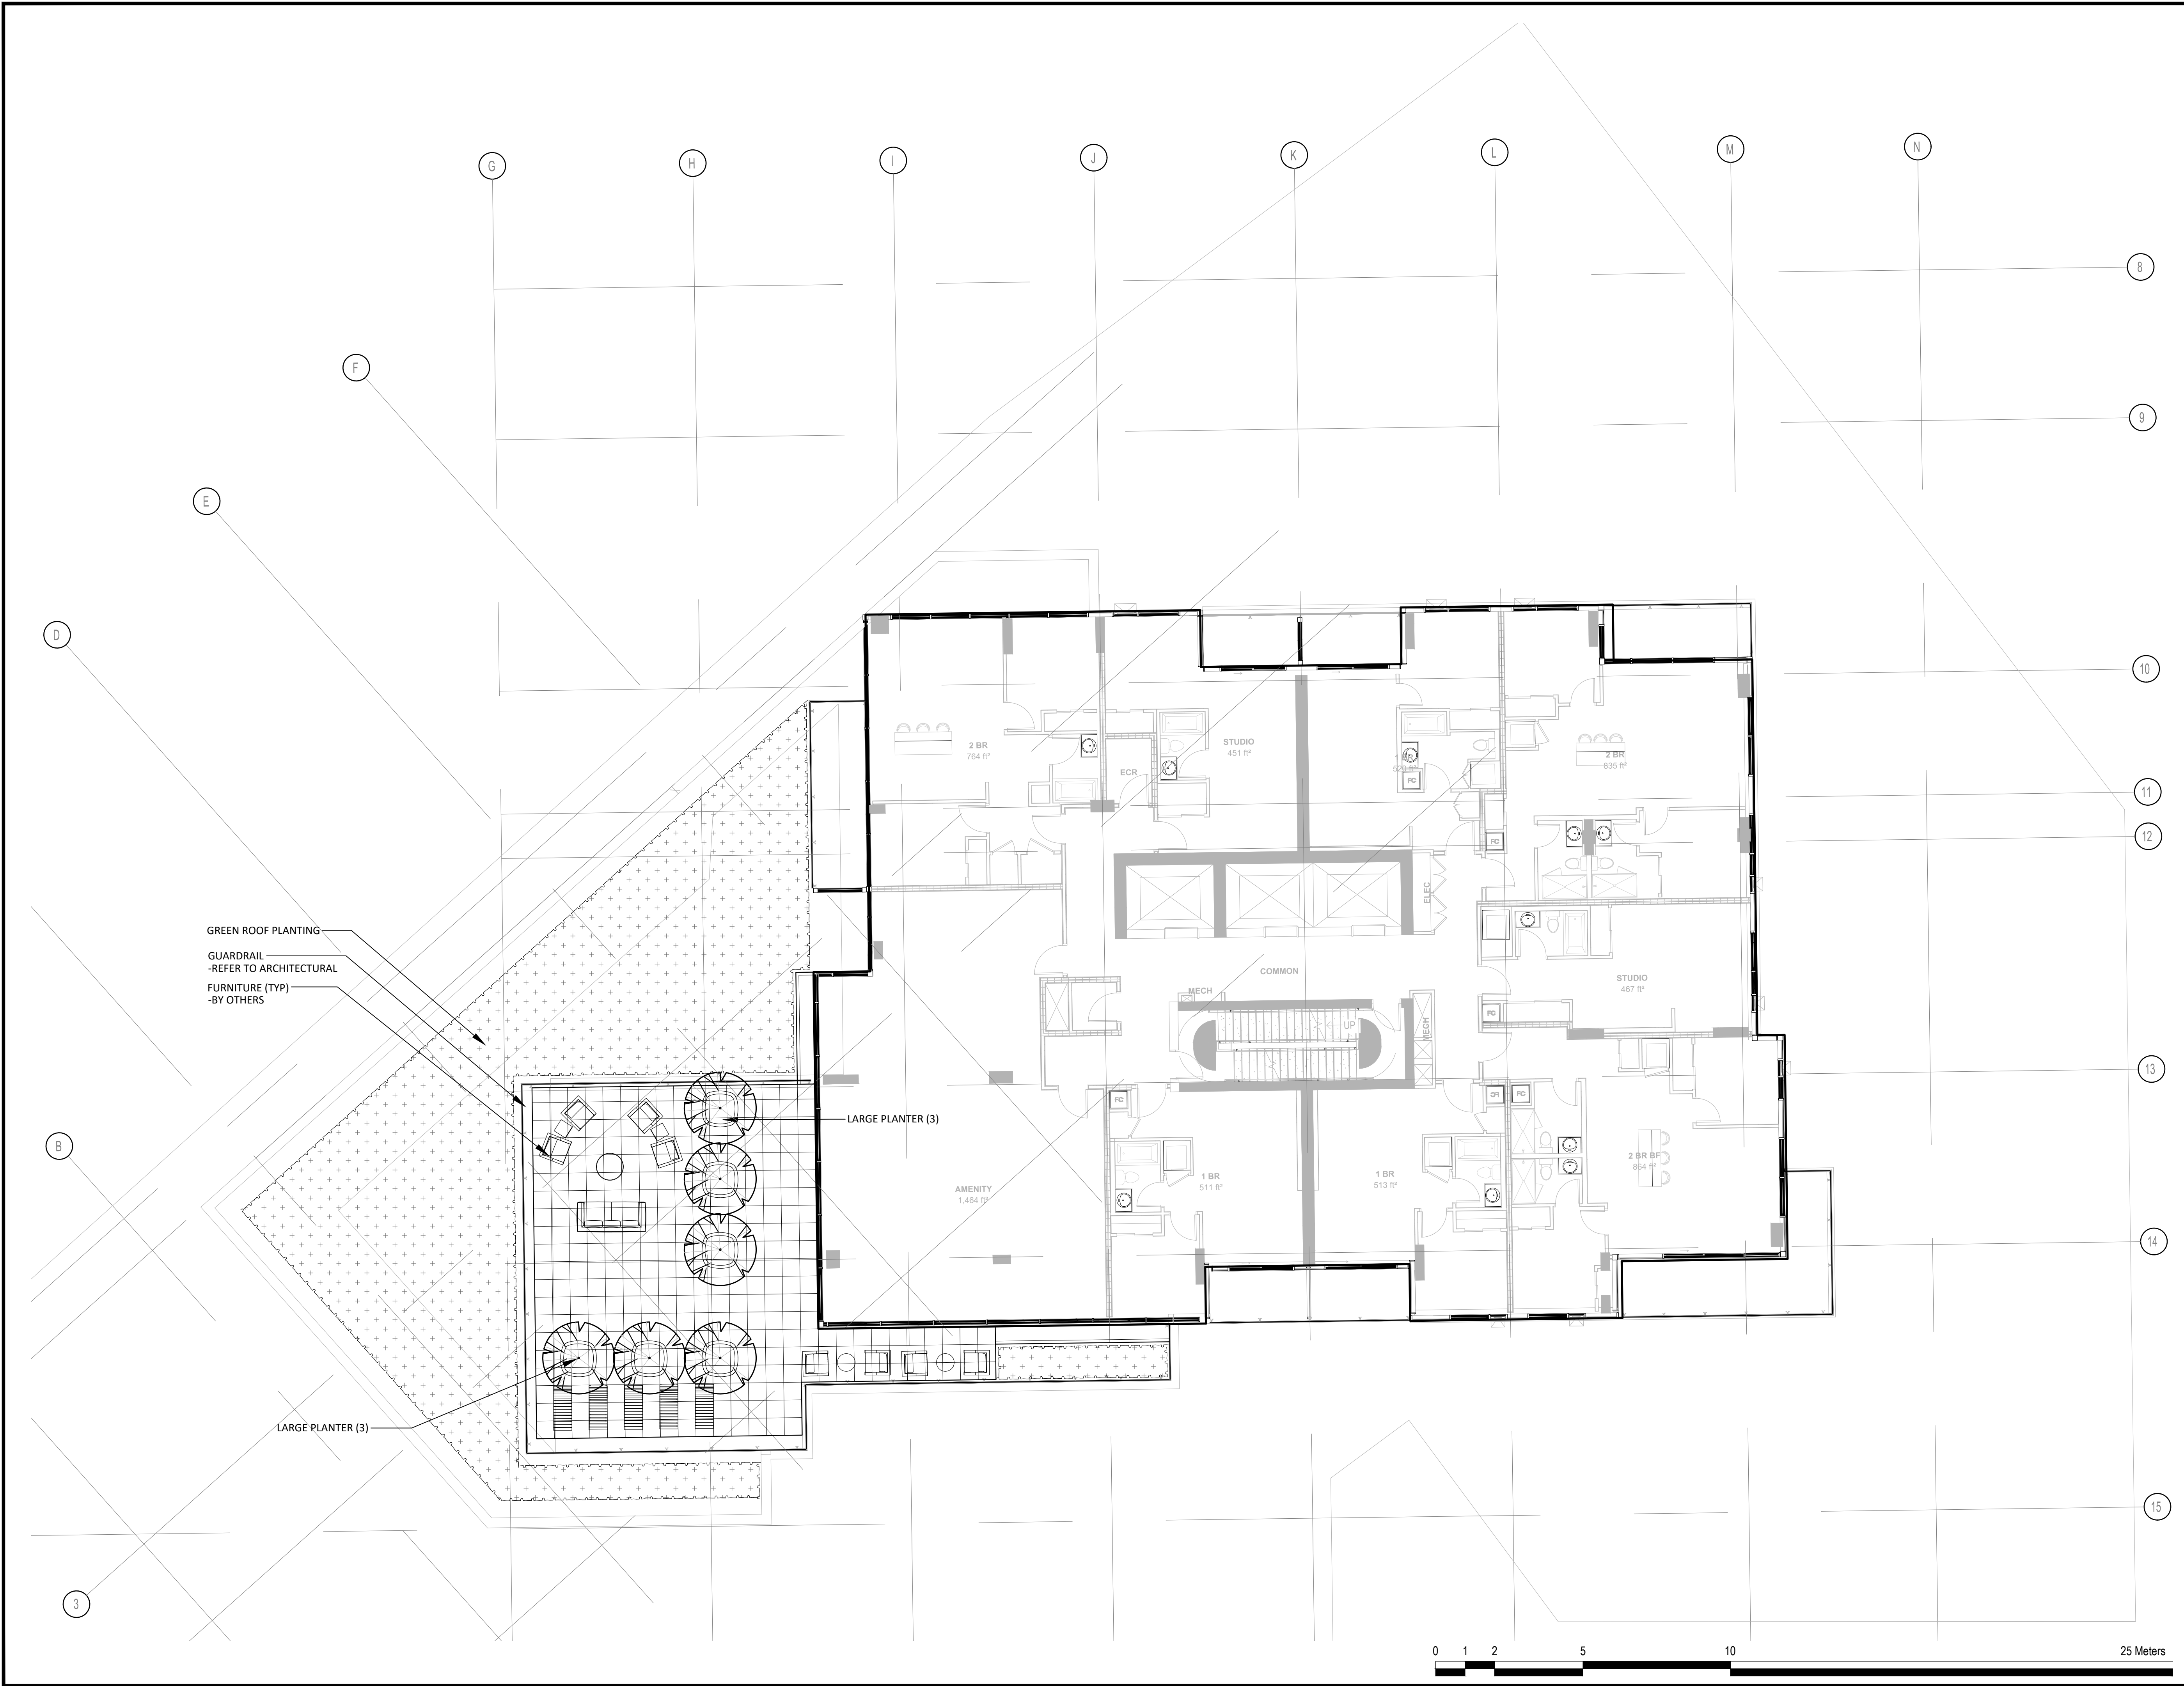


GREEN ROOF PLANTING
 GUARDRAIL
 -REFER TO ARCHITECTURAL
 FURNITURE (TYP)
 -BY OTHERS

- GENERAL NOTES:**
- All measurements in millimeters unless specified otherwise. Do not scale drawing. All drawings to be read in conjunction with written specifications.
 - Copyright reserved. This drawing is the exclusive property of CSW Landscape Architects Ltd. and shall not be used without the consent thereof.
 - This Drawing may not be used for construction until signed by the landscape architect. It is the responsibility of the contractor to:
 - check and verify all dimensions on site;
 - report all errors and/or omissions to the landscape architect;
 - comply with all pertinent codes and by-laws;
 - check and verify locations of all underground services with all local utilities prior to any digging.
 - Proposed grades are to be read in conjunction with landscape, architectural, and engineering drawings. Report any discrepancies to the Construction Manager.


| No. | Revision | Date |
|-----|-------------------------|--------------|
| 4 | RE-ISSUED FOR SPA | 15 SEPT 2022 |
| 3 | ISSUED FOR SPA | 19 APR 2022 |
| 2 | ISSUED FOR COORDINATION | 11 APR 2022 |
| 1 | ISSUED FOR COORDINATION | 11 MAR 2022 |

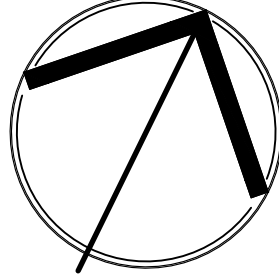North: 

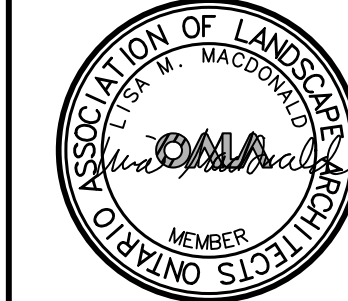Stamp: 

CSW Landscape Architecture
 Urban Design
 Site Planning
 Recreation and Park Planning
 Project Management

319 McRae Avenue, Suite 502, Ottawa, Ontario, K1Z 0B9
 Tel: (613) 729-4536

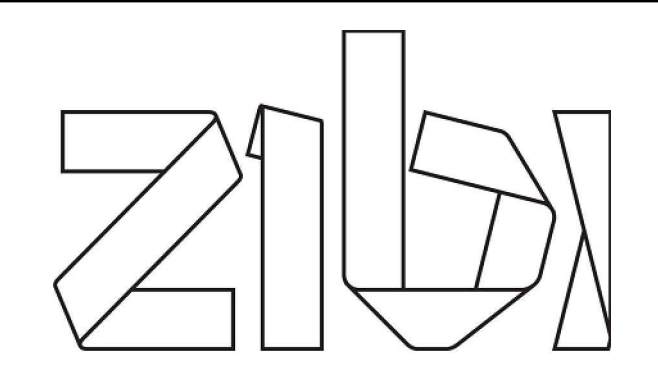

Project:
ZIBI BLOCK 204

Chaudière Island West
 OTTAWA, ONTARIO

Drawing:
**LANDSCAPE PLAN
 TENTH LEVEL**

| | |
|----------------------------|-----------------------|
| Scale: 1:100 | Date: March 2022 |
| Design By: SC/SMc | Drawn By: SMc |
| Project Number: 1981-20 | Sheet Number: L2.2 |

D07-12-22-0071