

414 Churchill Ave. N, Ottawa,
ON, K1Z 5C6 • 613-859-2822
www.rjhil.ca • rosaline@rjhil.ca

Rosaline J. Hill Architect Inc.

1. 22 / 11 / 07 SITE PLAN APPLICATION

No. Y / M / D REVISION

Consultants:

It is the responsibility of the appropriate contractor to check & verify all dimensions on site and report all errors &/or omissions to the architect. All contractors must comply with all pertinent codes & by-laws, & use proprietary products as directed by the manufacturer. Do not scale drawings. Copyright reserved.



3 STOREY MIXED USE BUILDING
180 Main Street, Ottawa, Ontario

ELEVATIONS


Drawn By: MP / RV
Date: NOV. 2022
Project No: 2208
Scale: 3/32" = 1'-0"

A2.1

598 5/8" T/O SECOND FLOOR
563 7/8" U/S SECOND FLOOR
454 3/4" T/O THIRD FLOOR
438" U/S THIRD FLOOR
328 7/8" T/O SECOND FLOOR
312 1/8" U/S SECOND FLOOR
203" T/O SECOND FLOOR
186 1/4" U/S SECOND FLOOR
98" T/O MEZZ FLOOR
87 3/4" U/S MEZZ FLOOR
0" (65.513) T/O GROUND FLOOR
(65.325) AVERAGE GRADE




1 FRONT ELEVATION
SCALE: 3/32"=1'-0"

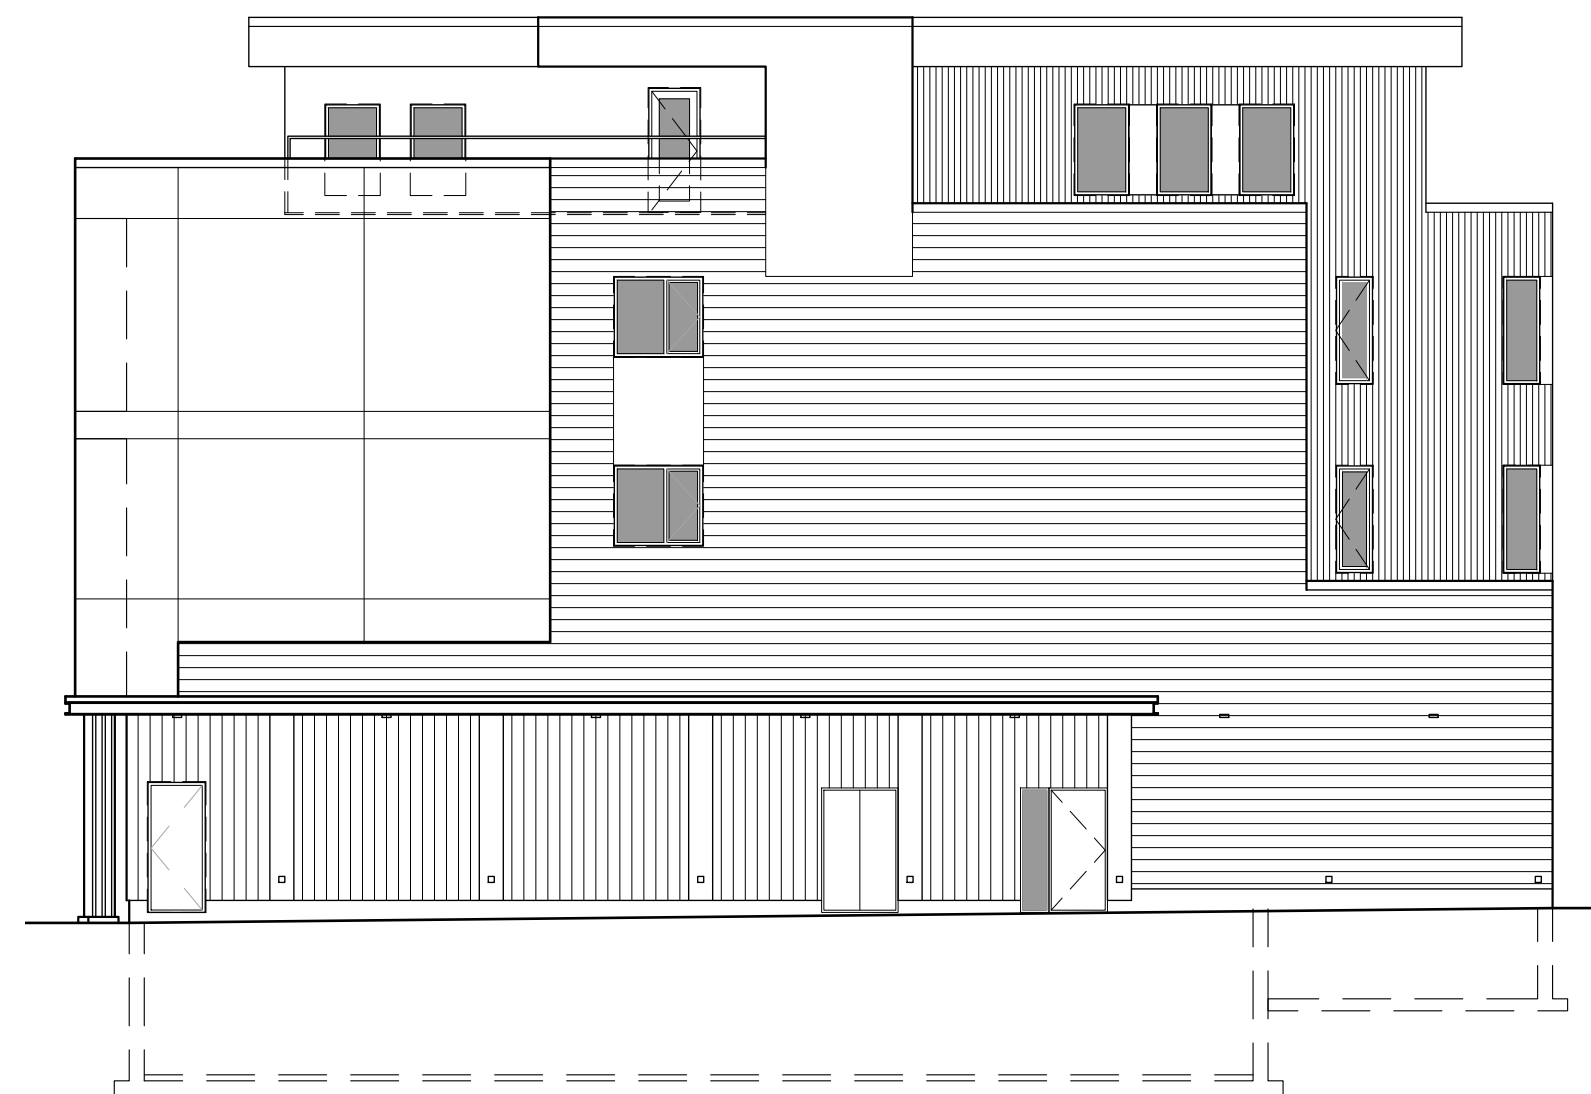

2 RIGHT ELEVATION
SCALE: 3/32"=1'-0"

598 5/8" T/O SECOND FLOOR
563 7/8" U/S SECOND FLOOR
454 3/4" T/O THIRD FLOOR
438" U/S THIRD FLOOR
328 7/8" T/O SECOND FLOOR
312 1/8" U/S SECOND FLOOR
203" T/O SECOND FLOOR
186 1/4" U/S SECOND FLOOR
98" T/O MEZZ FLOOR
87 3/4" U/S MEZZ FLOOR
0" (65.513) T/O GROUND FLOOR
(65.325) AVERAGE GRADE

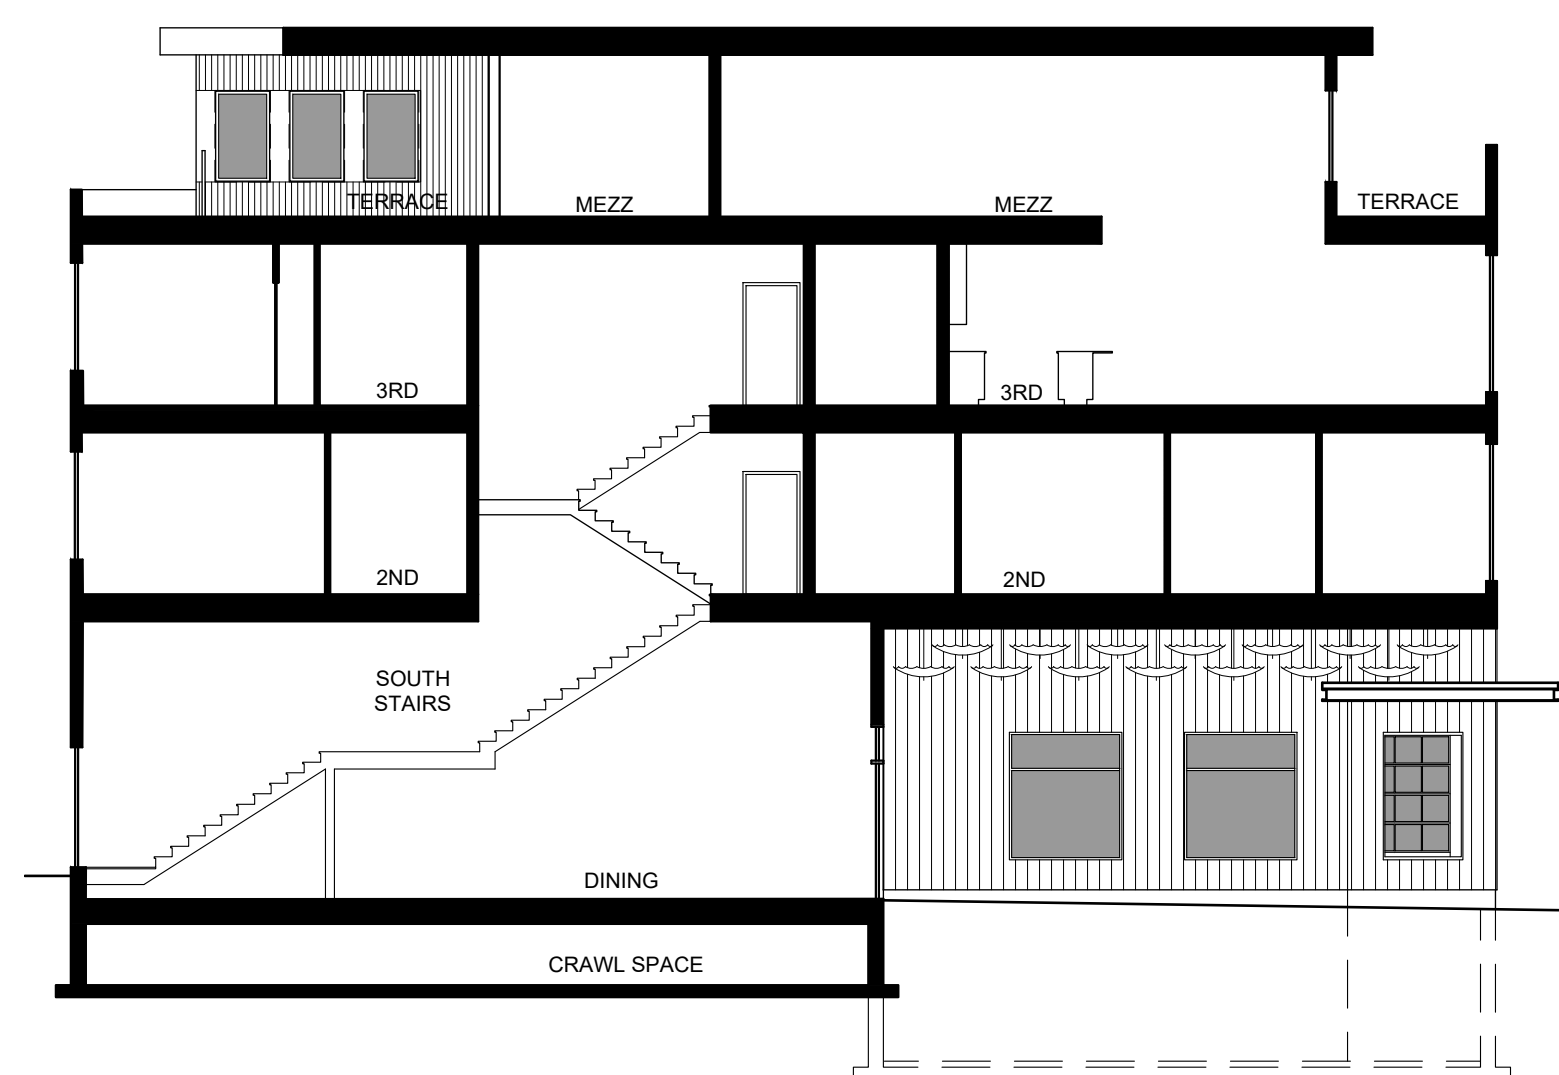

3 LEFT ELEVATION
SCALE: 3/32"=1'-0"



4 REAR ELEVATION
SCALE: 3/32"=1'-0"