


414 Churchill Ave. N. Ottawa
ON K1Z 5C6 • 613-653-2822
www.rjhil.ca • rosaline@rjhil.ca

Rosaline J. Hill Architect Inc.

No.	Y / M / D	REVISION
5.	2022 11 25	REVISED PER SITE PLAN COMMENTS
4.	2022 08 25	REVISED REAR YARD AMENITY
3.	2022 07 04	REVISED PER SITE PLAN COMMENTS
2.	2022 05 13	ISSUED FOR PRICING
1.	2022 03 25	ISSUED FOR SITE PLAN CONTROL

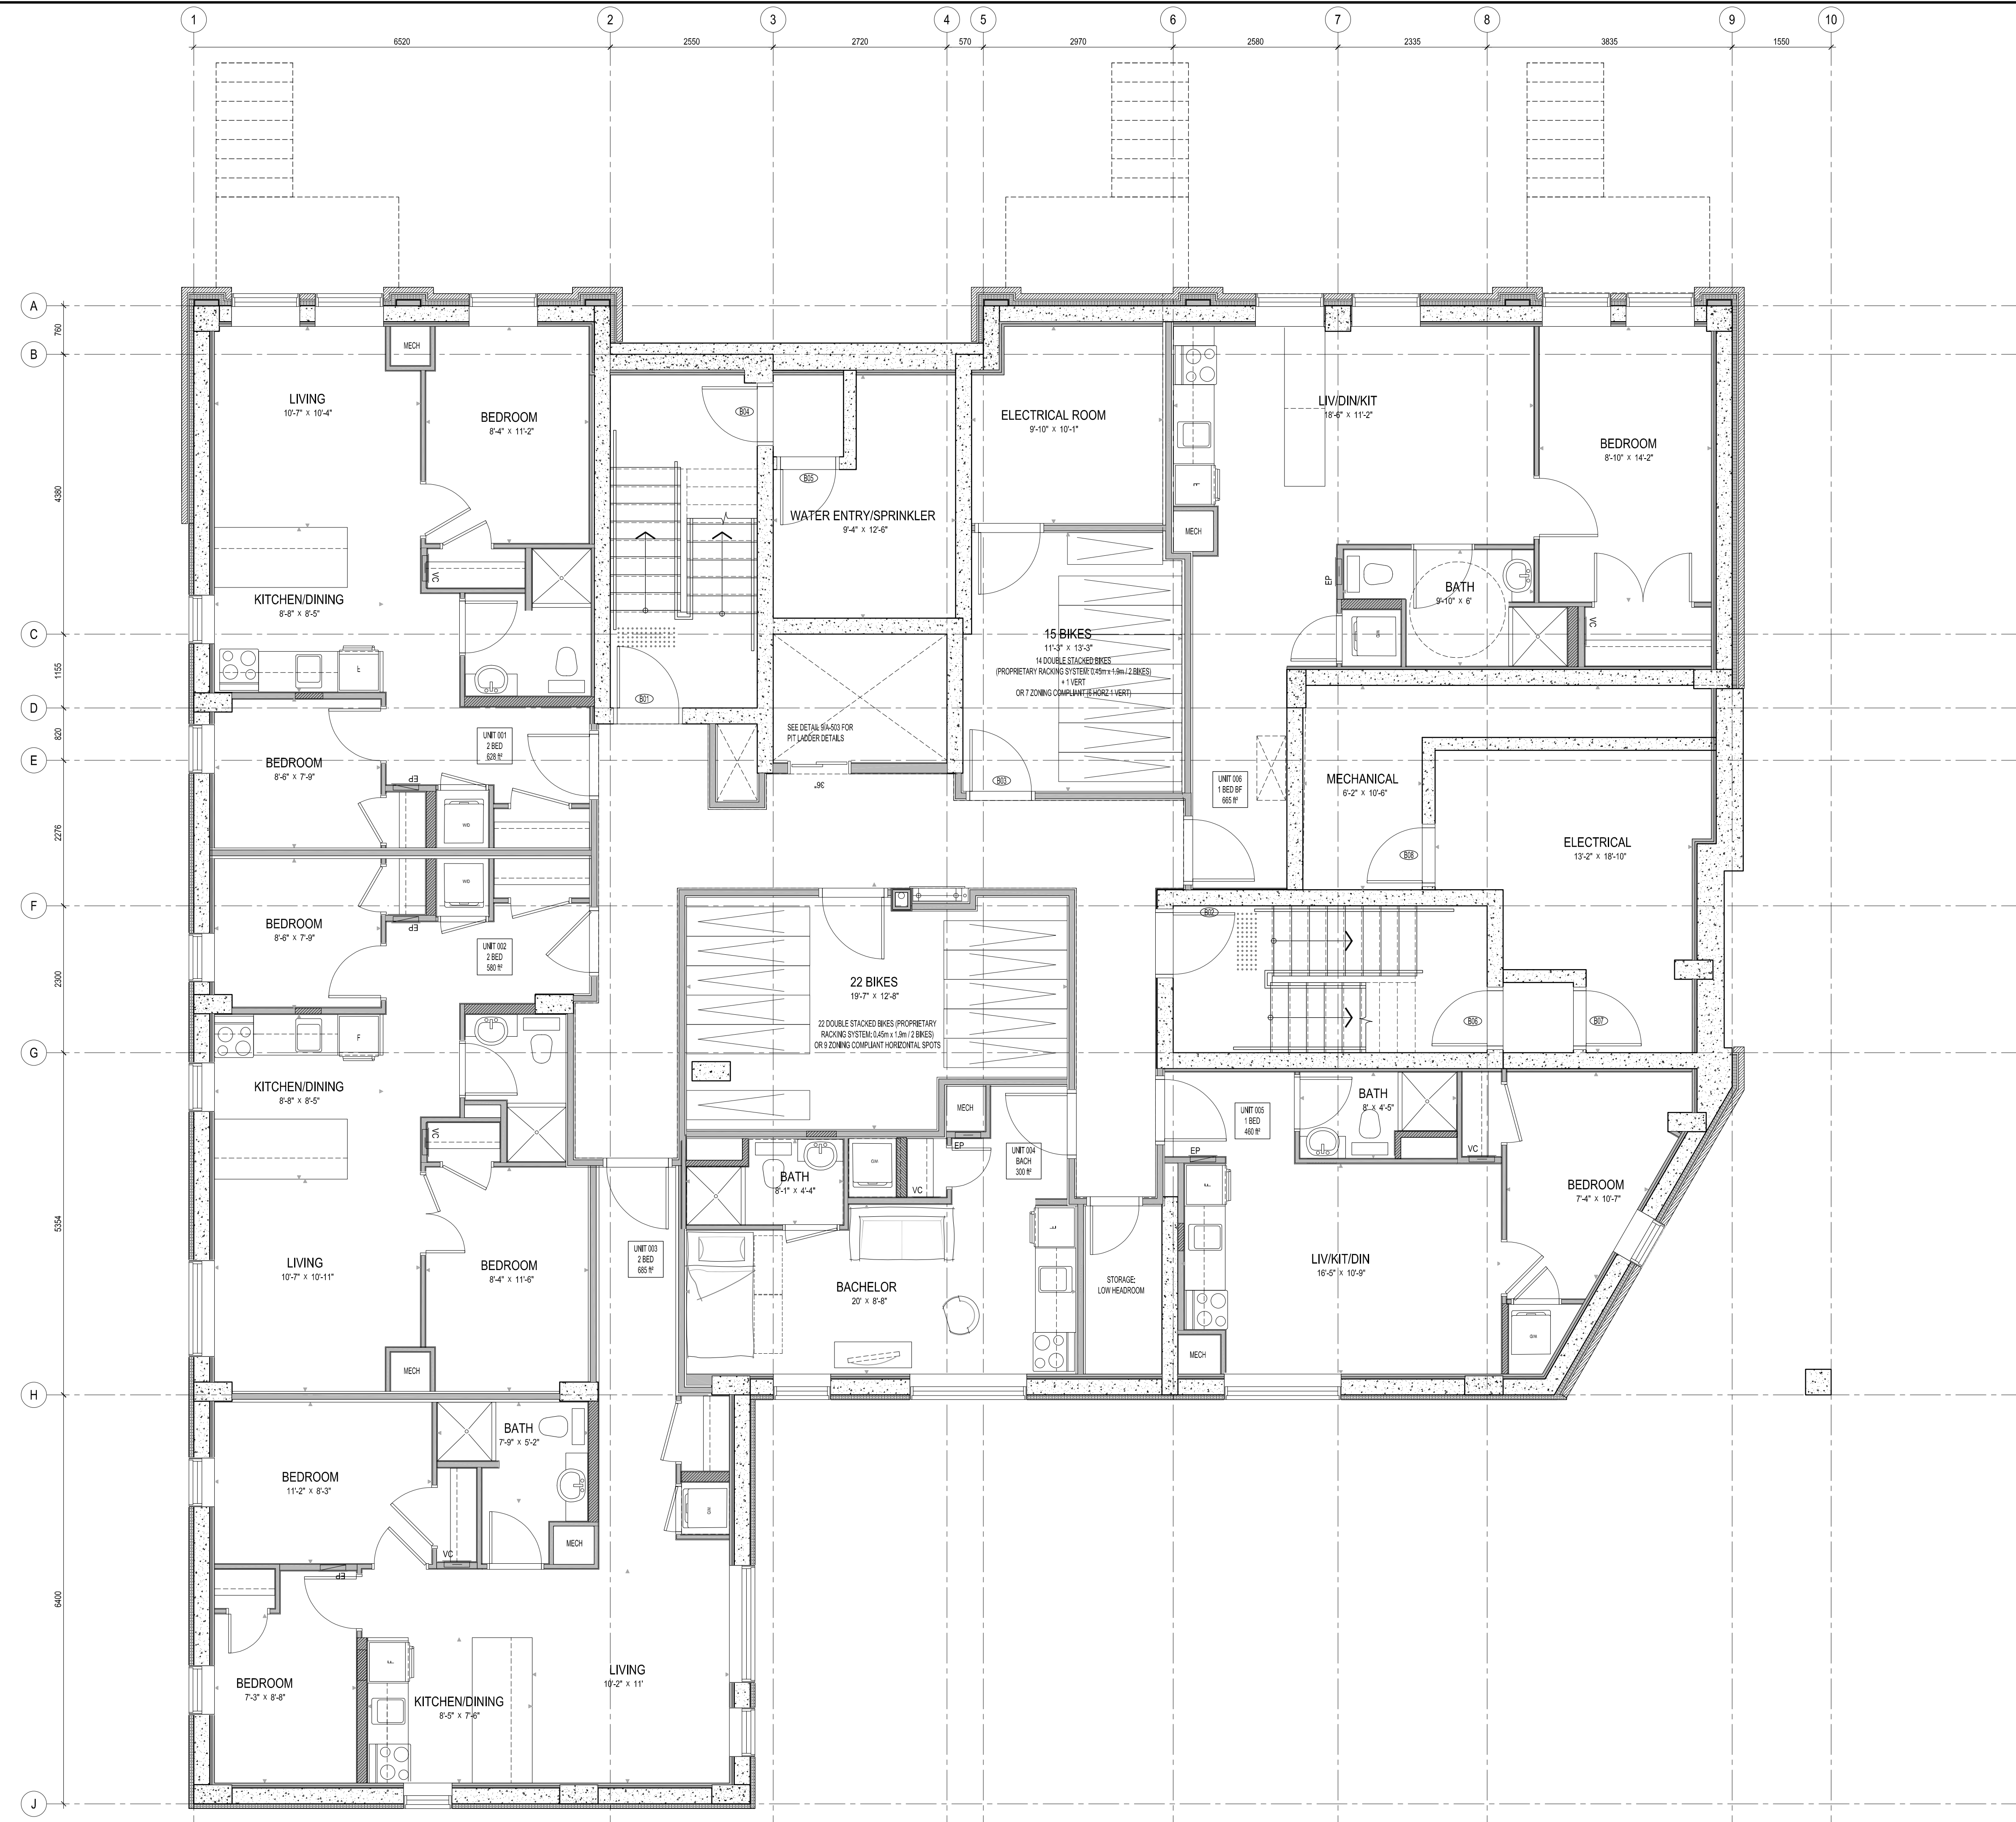

It is the responsibility of the appropriate contractor to check & verify all dimensions on site and report all errors &/or omissions to the architect. All contractors must comply with all pertinent codes & by-laws, & use proprietary products as directed by the manufacturer. Do not scale drawings. Copyright reserved.





WILBROD APARTMENTS
326-330 WILBROD ST. OTTAWA ON.

BASEMENT FLOOR

Drawn By: AW	Date: JAN 2022	A-101
Project No: 2107	Scale: 1:50	

Plot File: C:\Users\rosaline\Documents\Projects\2107 Wilbrod\2107 Base\2107 Base.rvt


PLOTTED BY: 25 Nov 2022

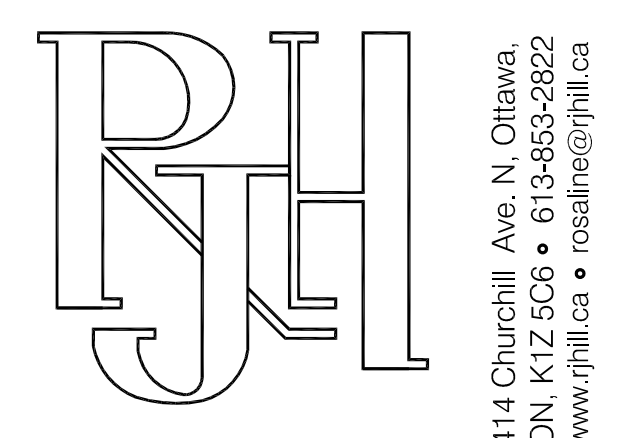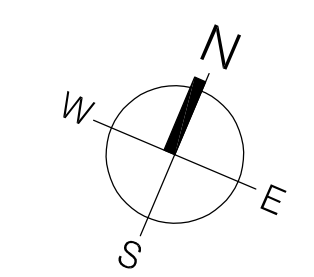

414 Churchill Ave. N. Ottawa
 ON K1Z 5C6 • 613-653-2822
 www.rjhil.ca • rosaline@rjhil.ca

Rosaline J. Hill Architect Inc.

No.	Y / M / D	REVISION
5.	2022 11 25	REVISED PER SITE PLAN COMMENTS
4.	2022 08 25	REVISED REAR YARD AMENITY
3.	2022 07 04	REVISED PER SITE PLAN COMMENTS
2.	2022 05 13	ISSUED FOR PRICING
1.	2022 03 25	ISSUED FOR SITE PLAN CONTROL

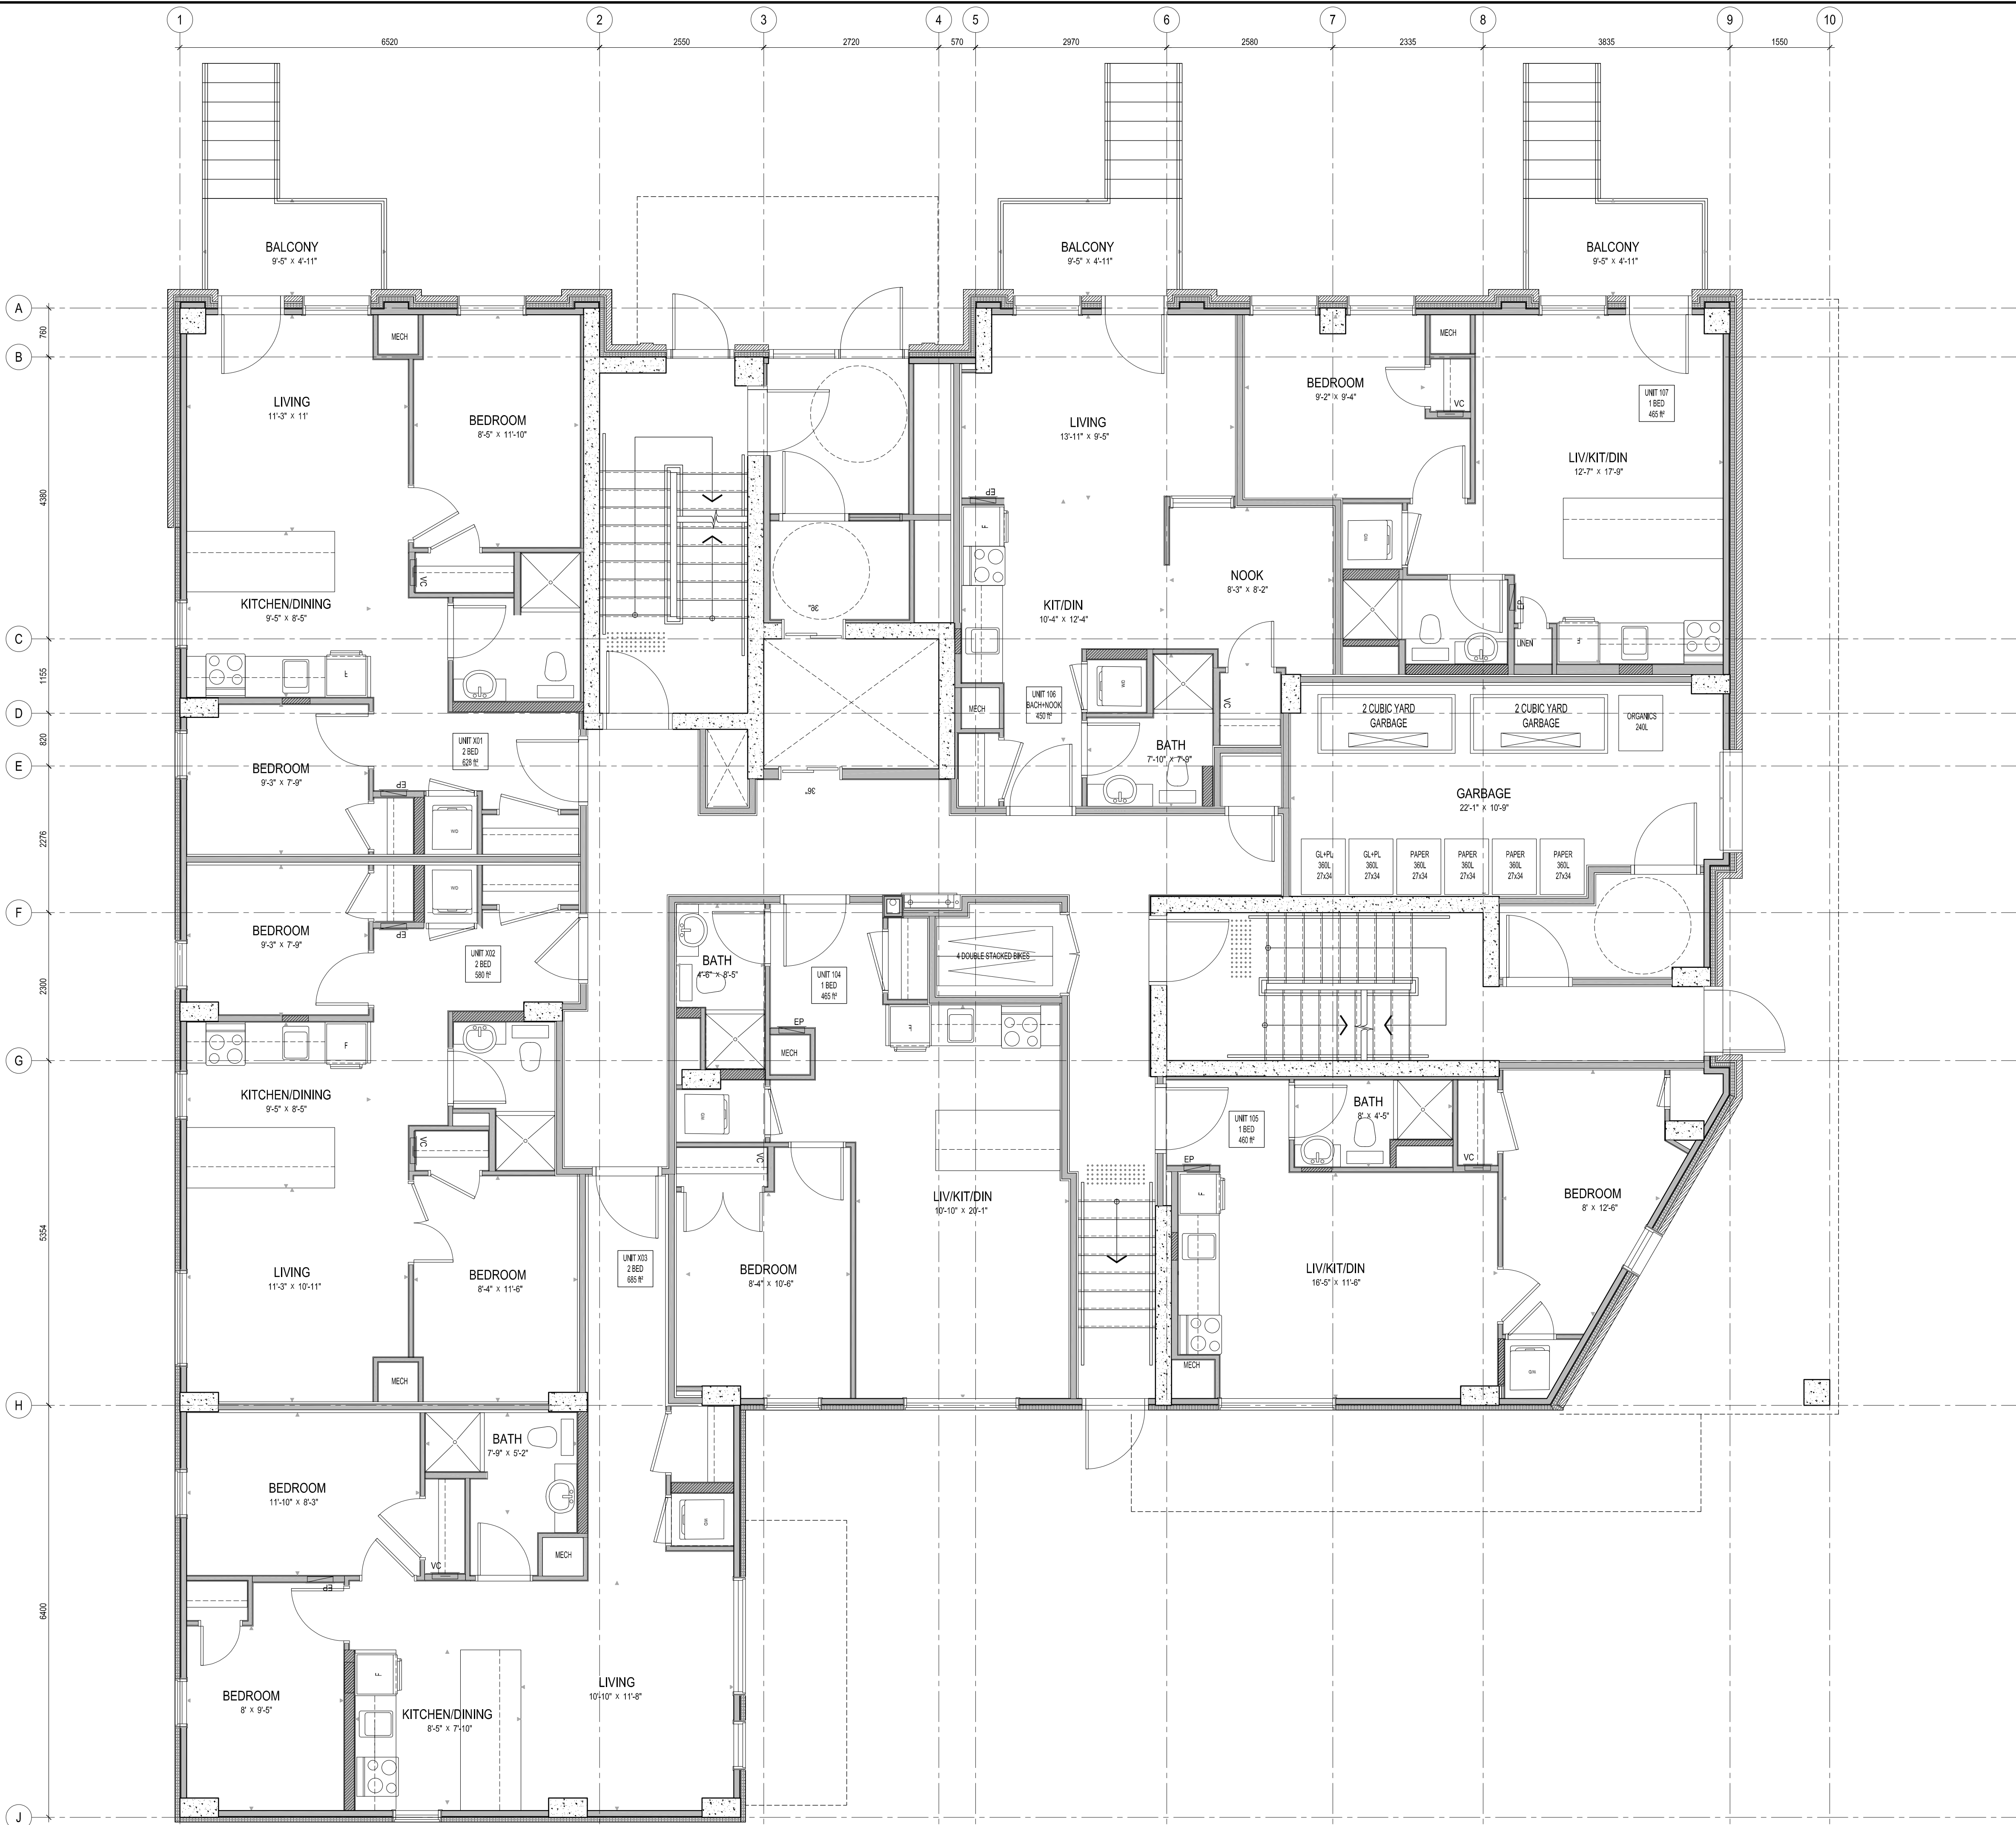

It is the responsibility of the appropriate contractor to check & verify all dimensions on site and report all errors &/or omissions to the architect. All contractors must comply with all pertinent codes & by-laws, & use proprietary products as directed by the manufacturer. Do not scale drawings. Copyright reserved.



WILBROD APARTMENTS
 326-330 WILBROD ST. OTTAWA ON.

GROUND FLOOR

Drawn By: AW	Date: JAN 2022	A-102
Project No: 2107	Scale: 1:50	

2022-11-25 10:00 AM C:\Users\awilliams\OneDrive\Documents\2107\2107-01-01\2107-01-01-01.dwg (PLOT)

PLOTTED PL 25 Nov 2022