

224 PRESTON ST.
NEW 6 STOREY
MIXED-USE

CONSULTANTS

STRUCTURAL -
MECHANICAL -
ELECTRICAL -



9		
8		
7		
6		
5		
4		
3		
2		
1	ISSUED FOR SPA & ZA	01/29/22
NO	REVISION/ISSUE	DATE

PROJECT: **224 PRESTON ST.**
NEW 6 STOREY MIXED-USE
224 PRESTON ST.
OTTAWA, ON K1R 7Y1

FLOOR PLANS

DRAWN BY: L.T. SHEET:
DATE: MARCH 26, 2022
SCALE: AS NOTED

A1

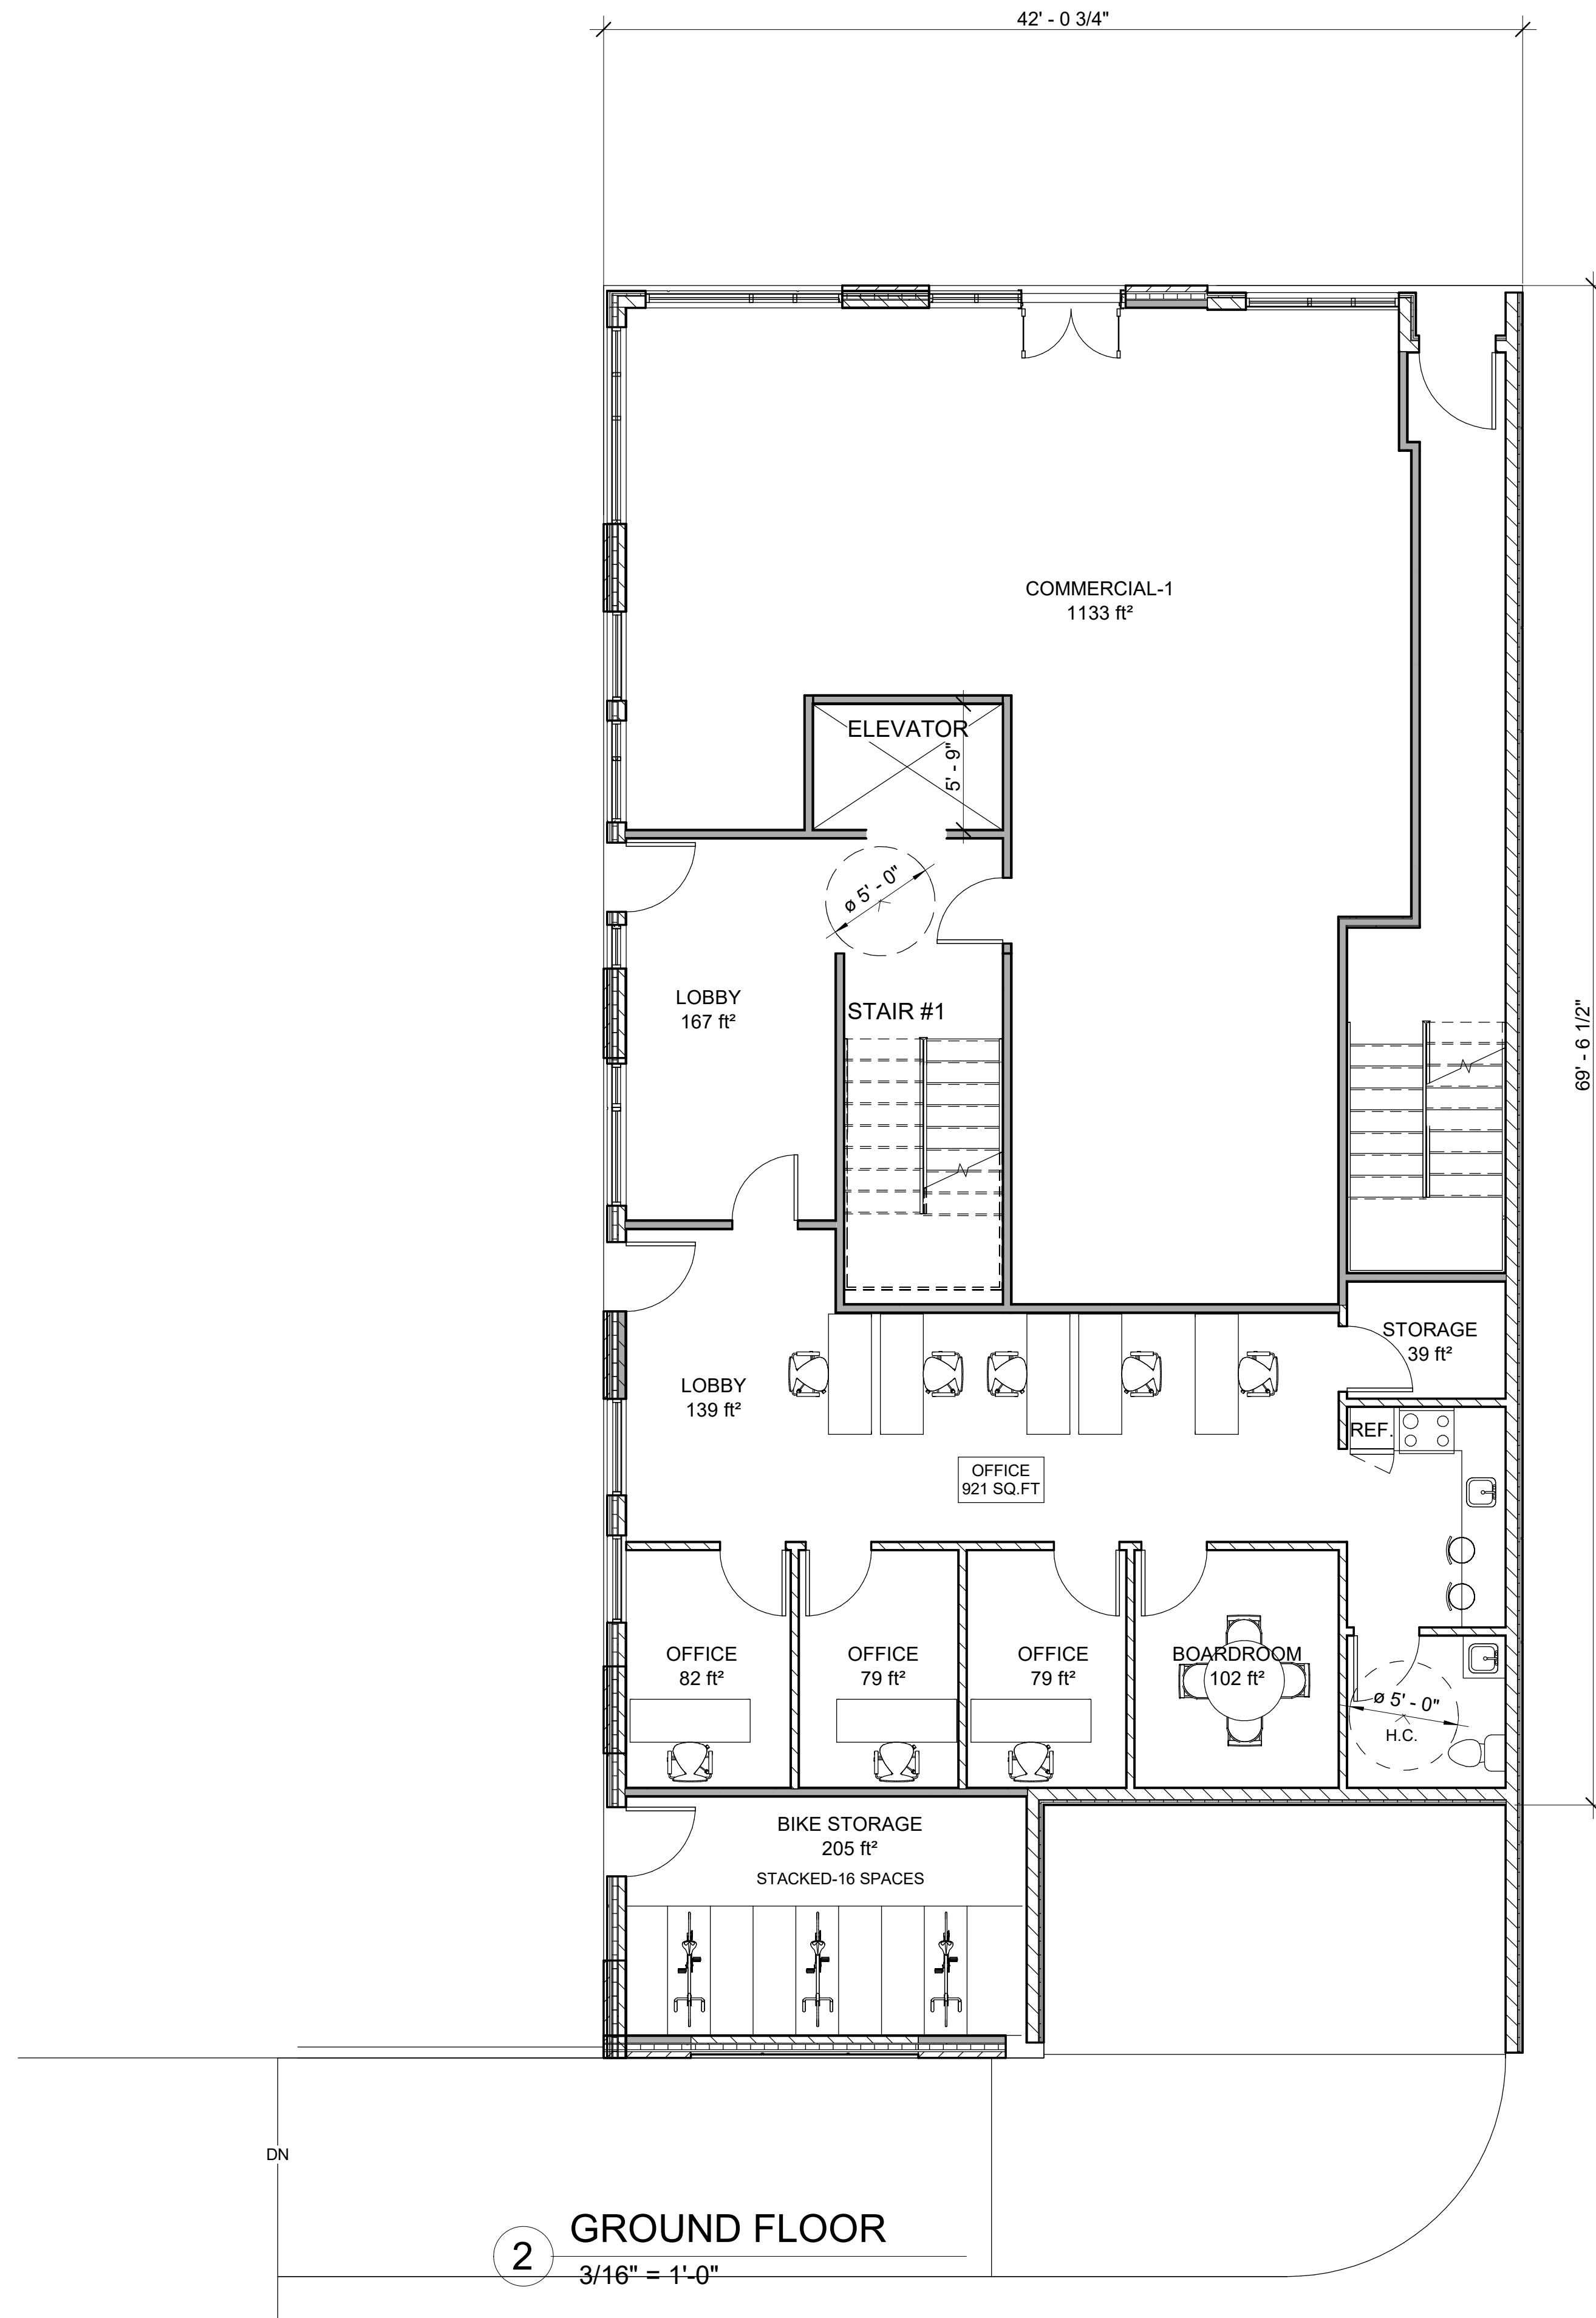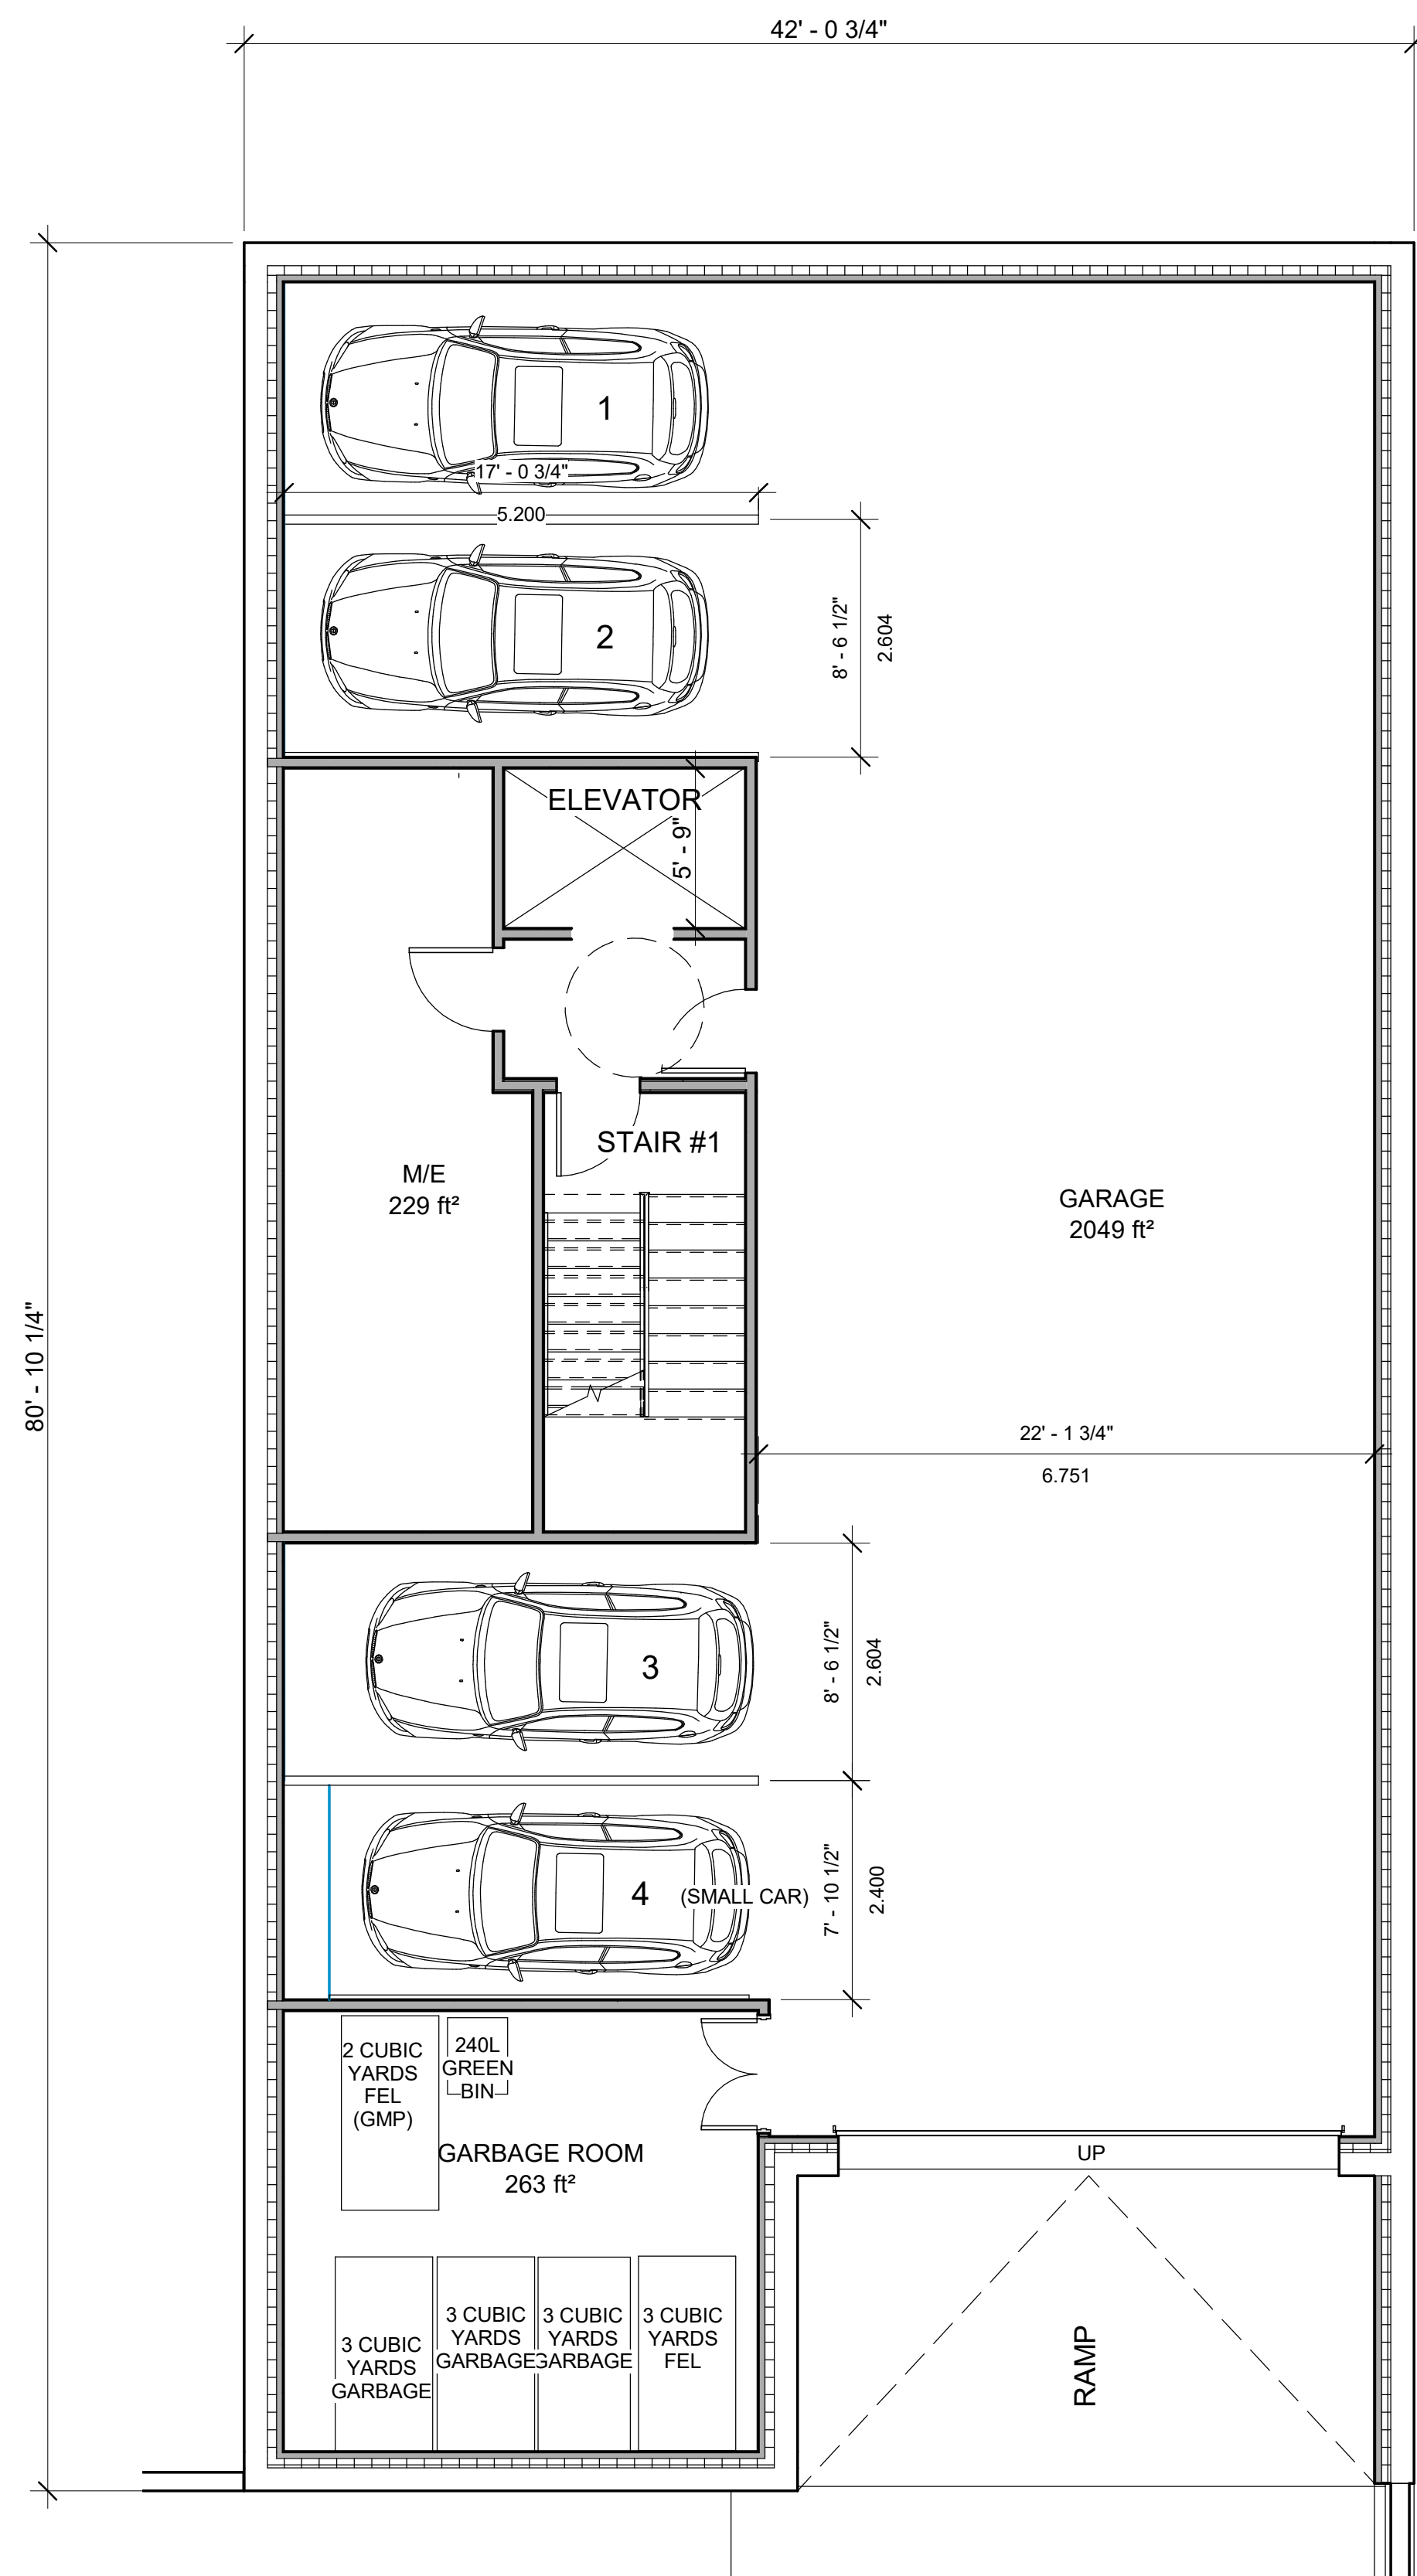


224 PRESTON ST.
NEW 6 STOREY
MIXED-USE


NO.	REVISION/ISSUE	DATE
9		
8		
7		
6		
5		
4		
3		
2		
1	ISSUED FOR SPA & ZA	01/29/22

PROJECT: **224 PRESTON ST.**
NEW 6 STOREY MIXED-USE
224 PRESTON ST.
OTTAWA, ON K1R 7Y1


FLOOR PLANS

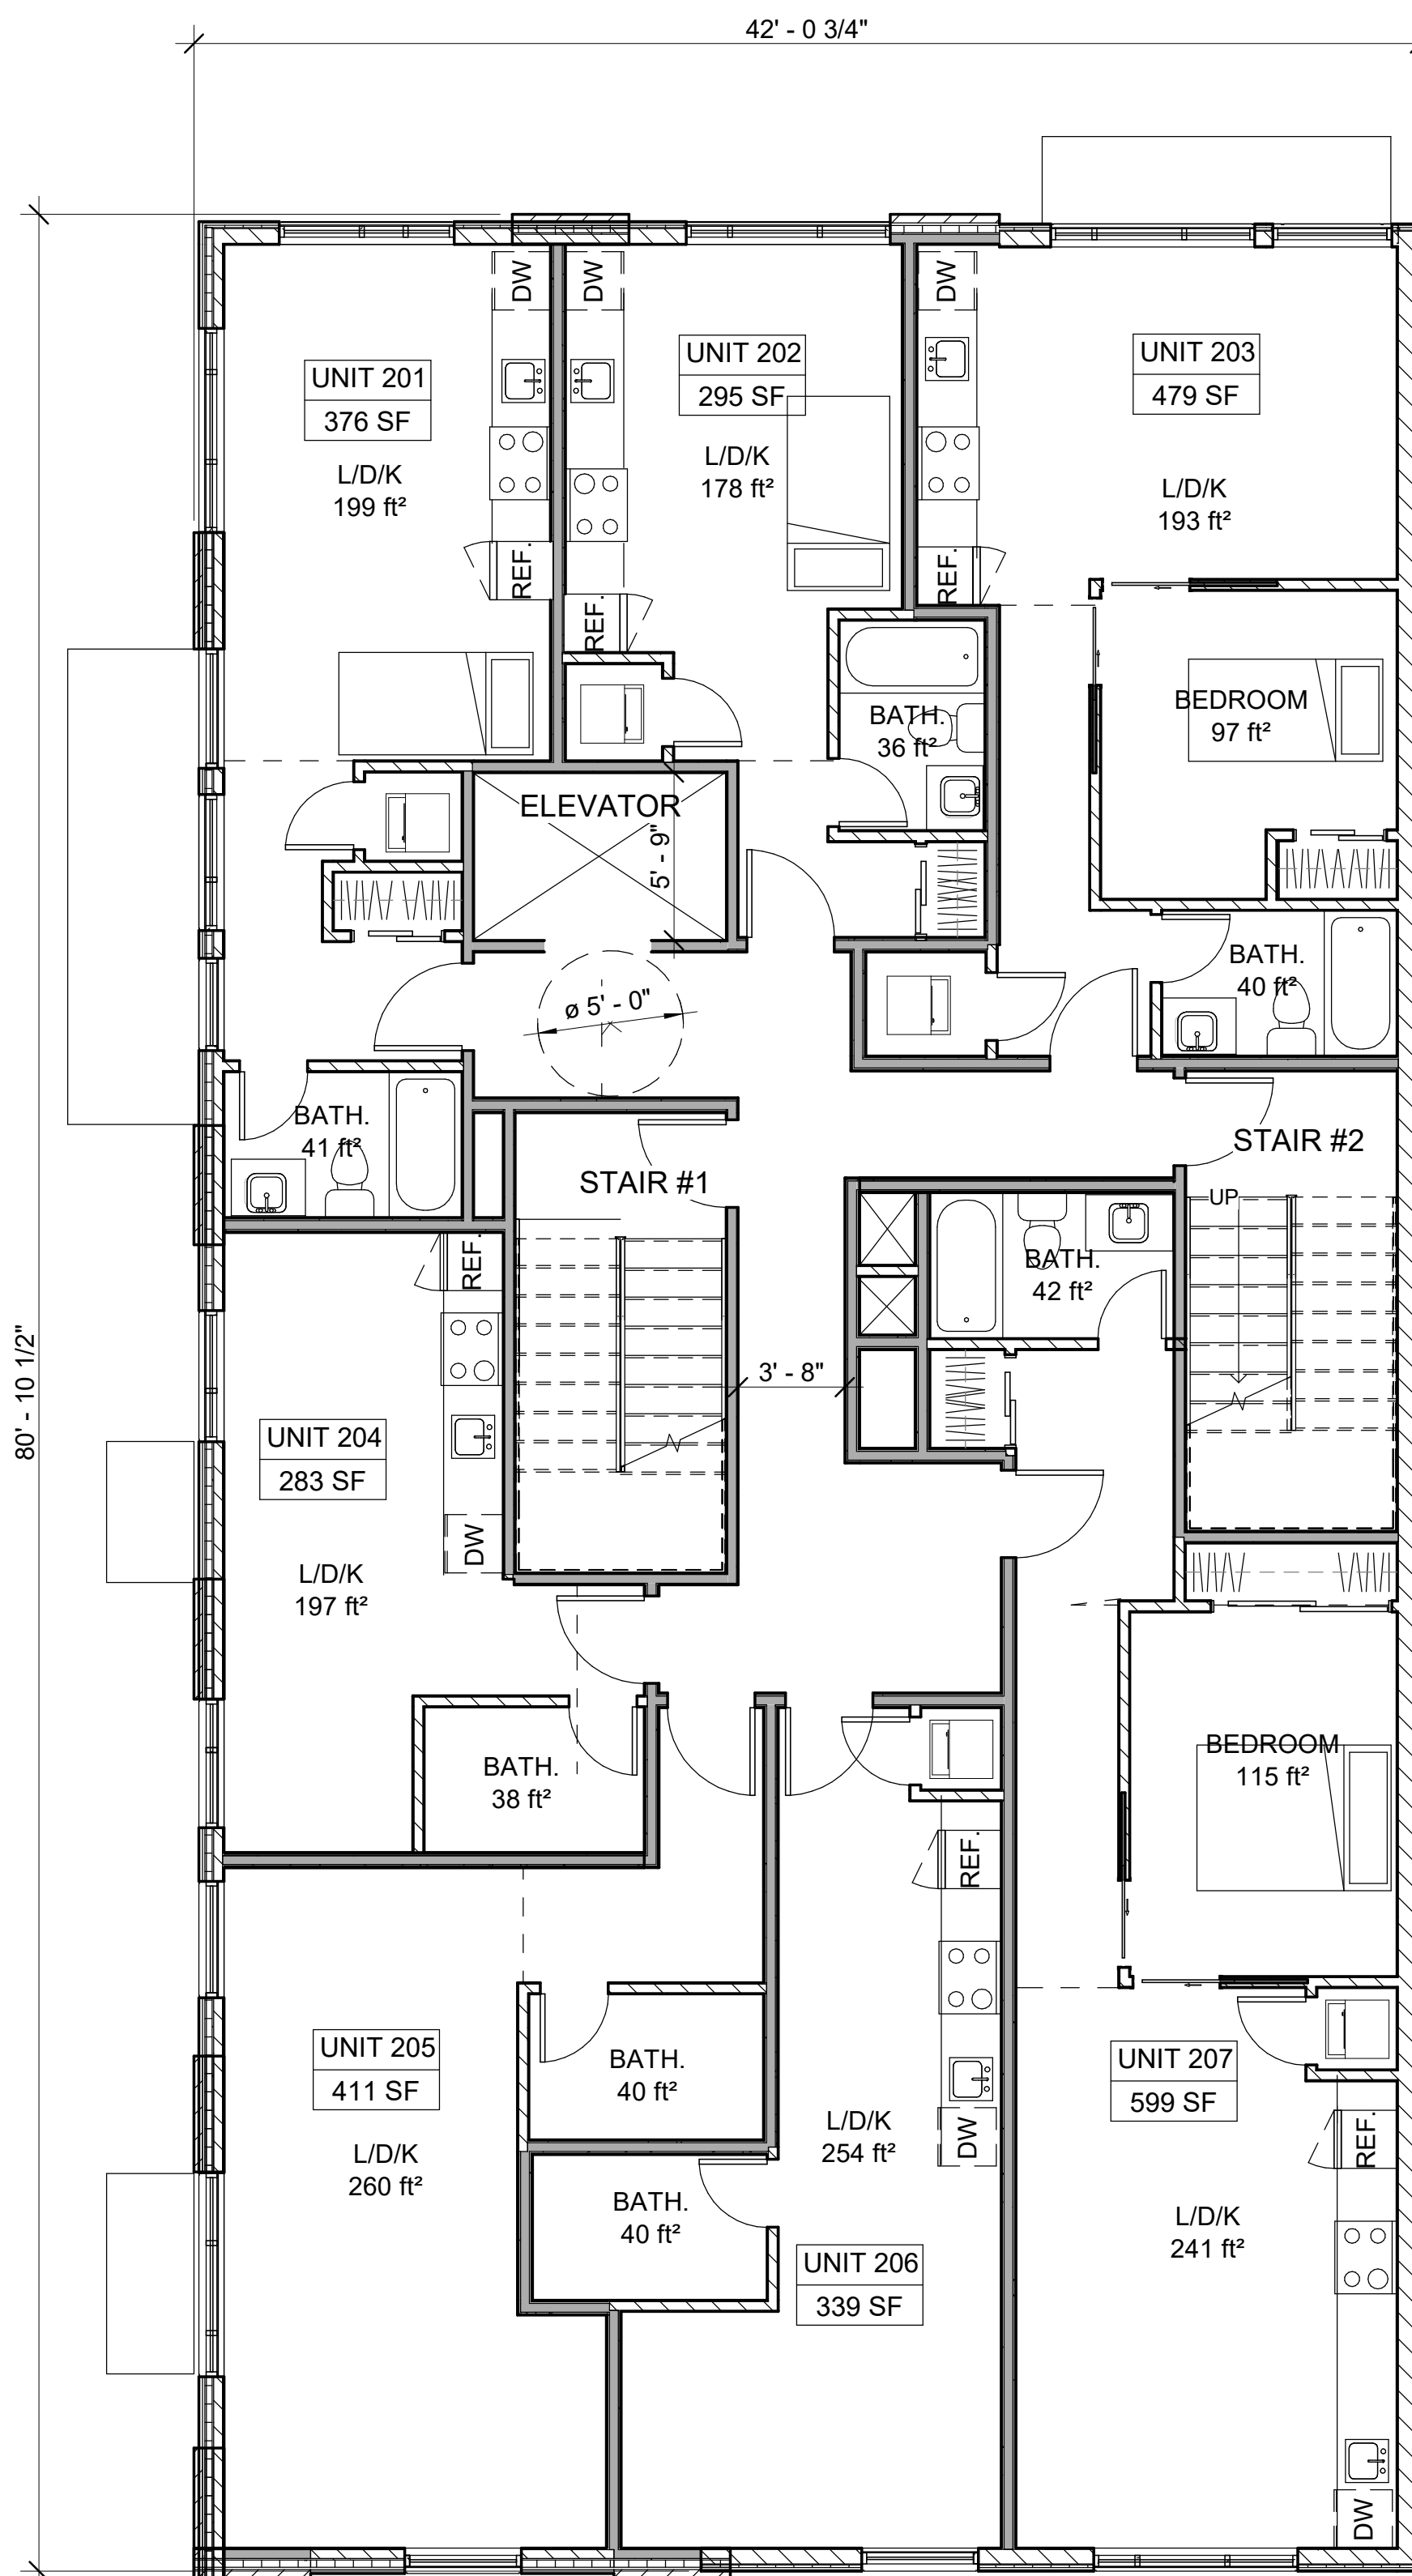

1 2nd & 3rd FLOORS
3/16" = 1'-0"

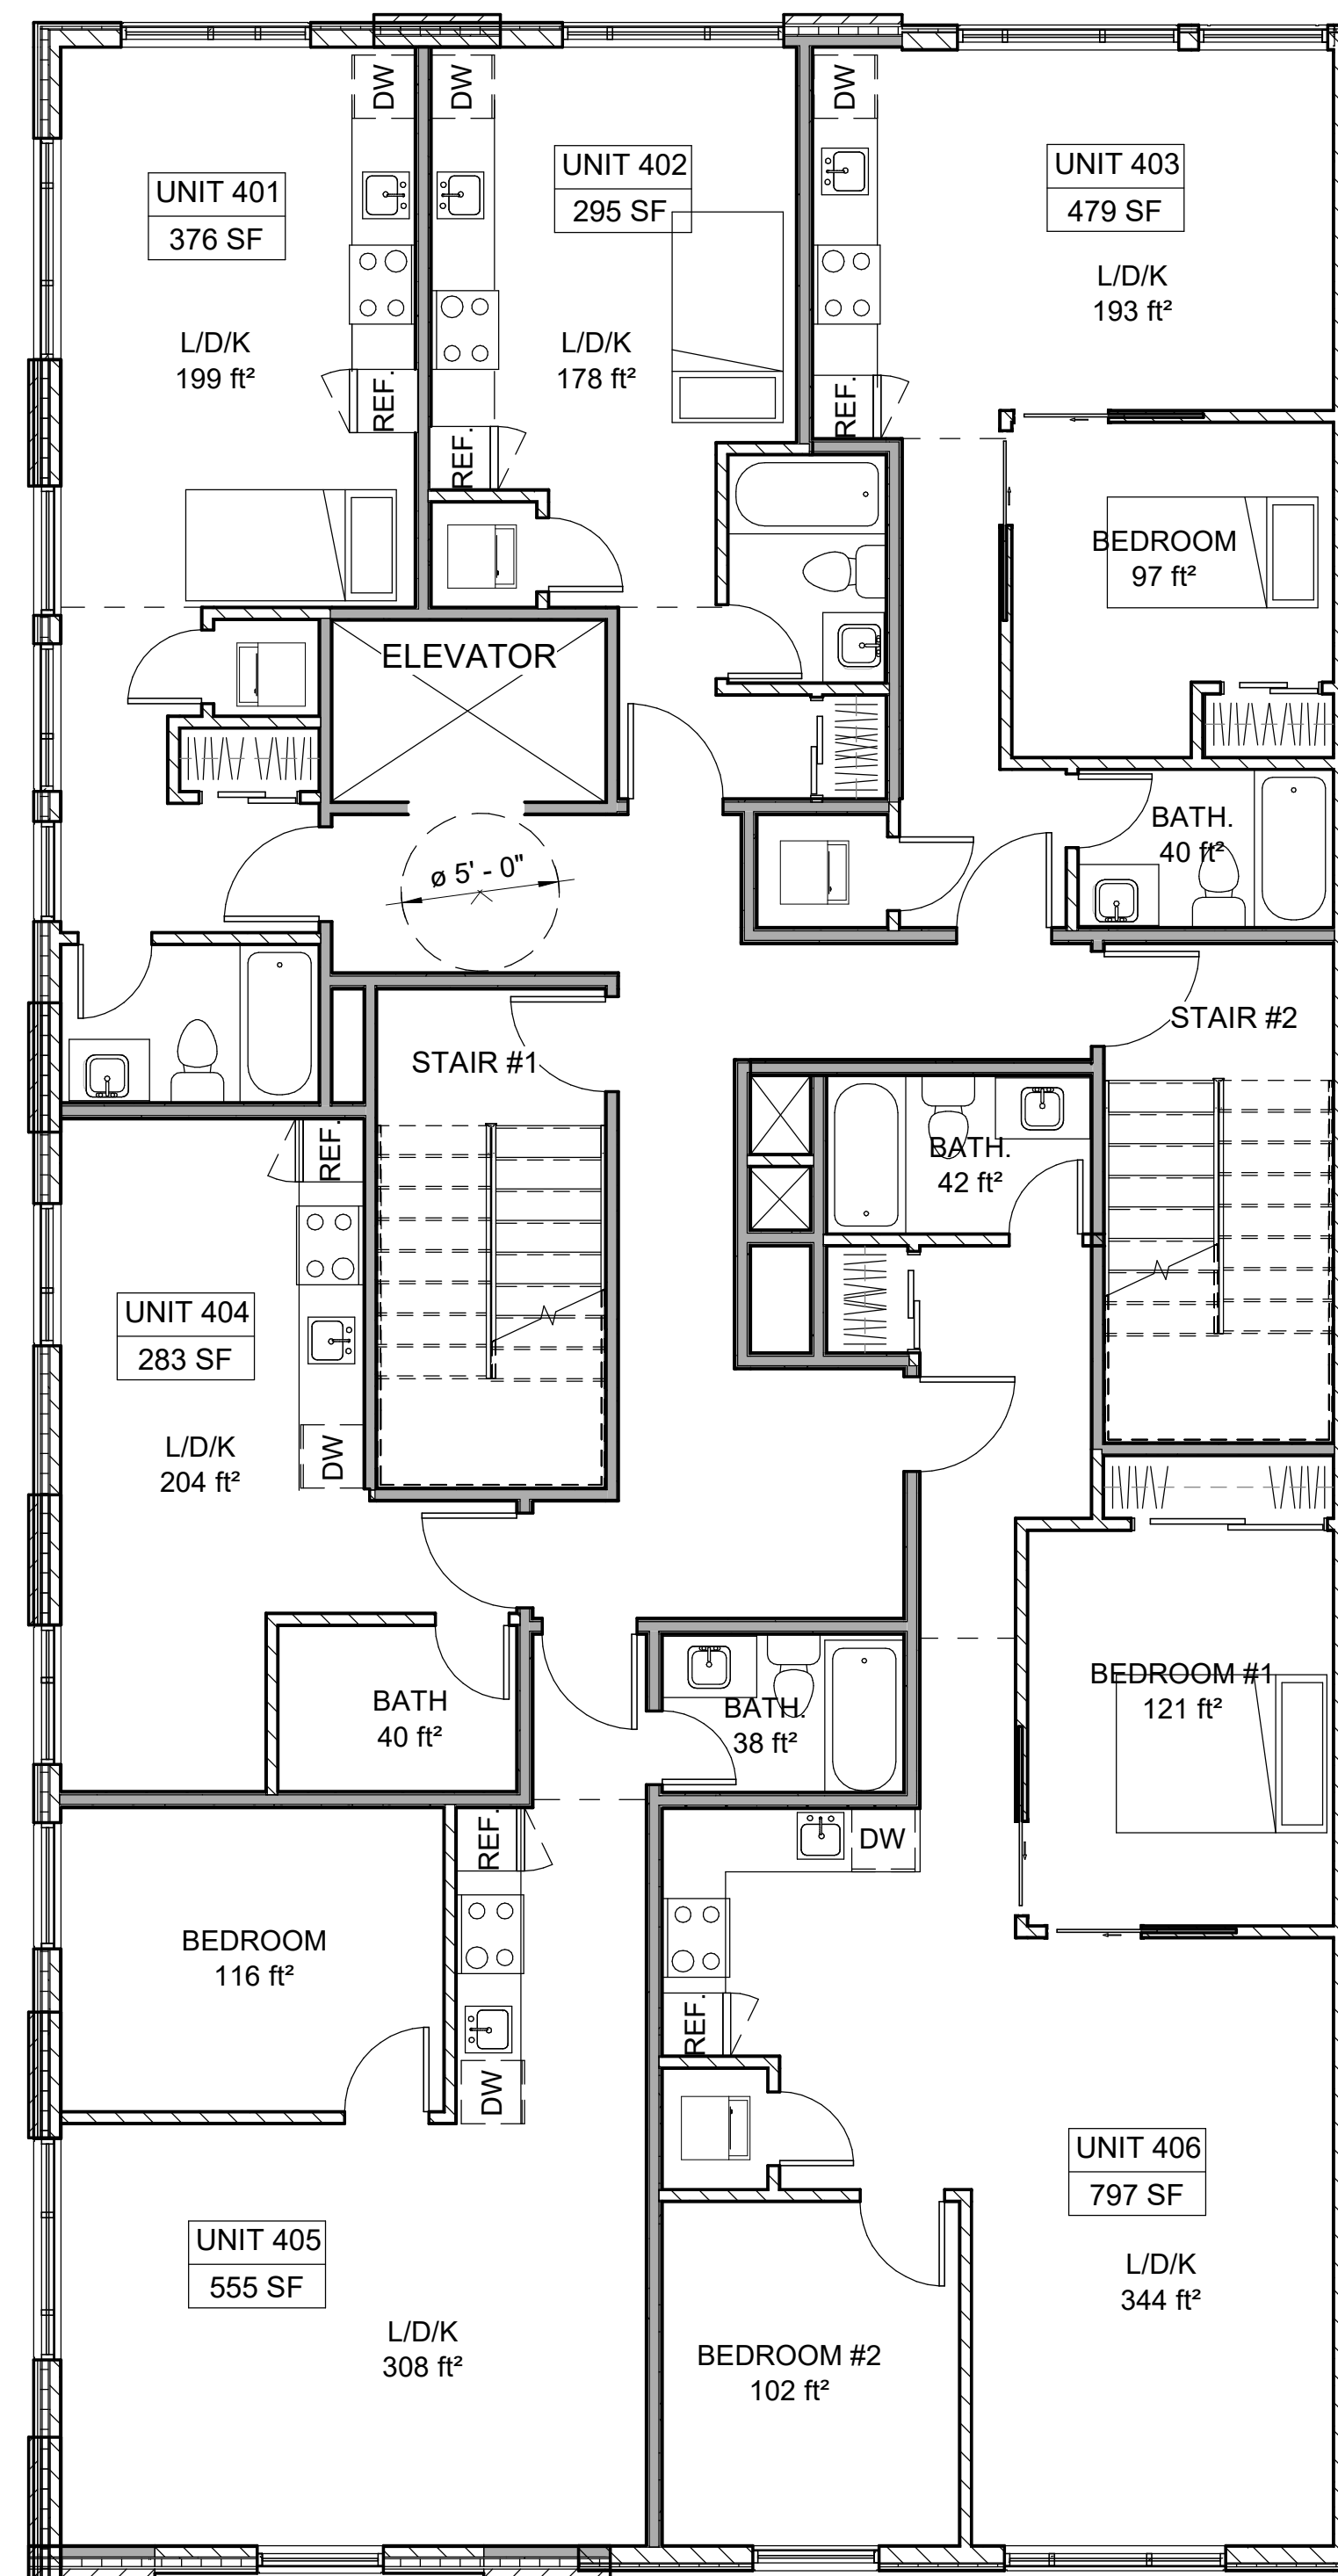


3 4th FLOOR
3/16" = 1'-0"

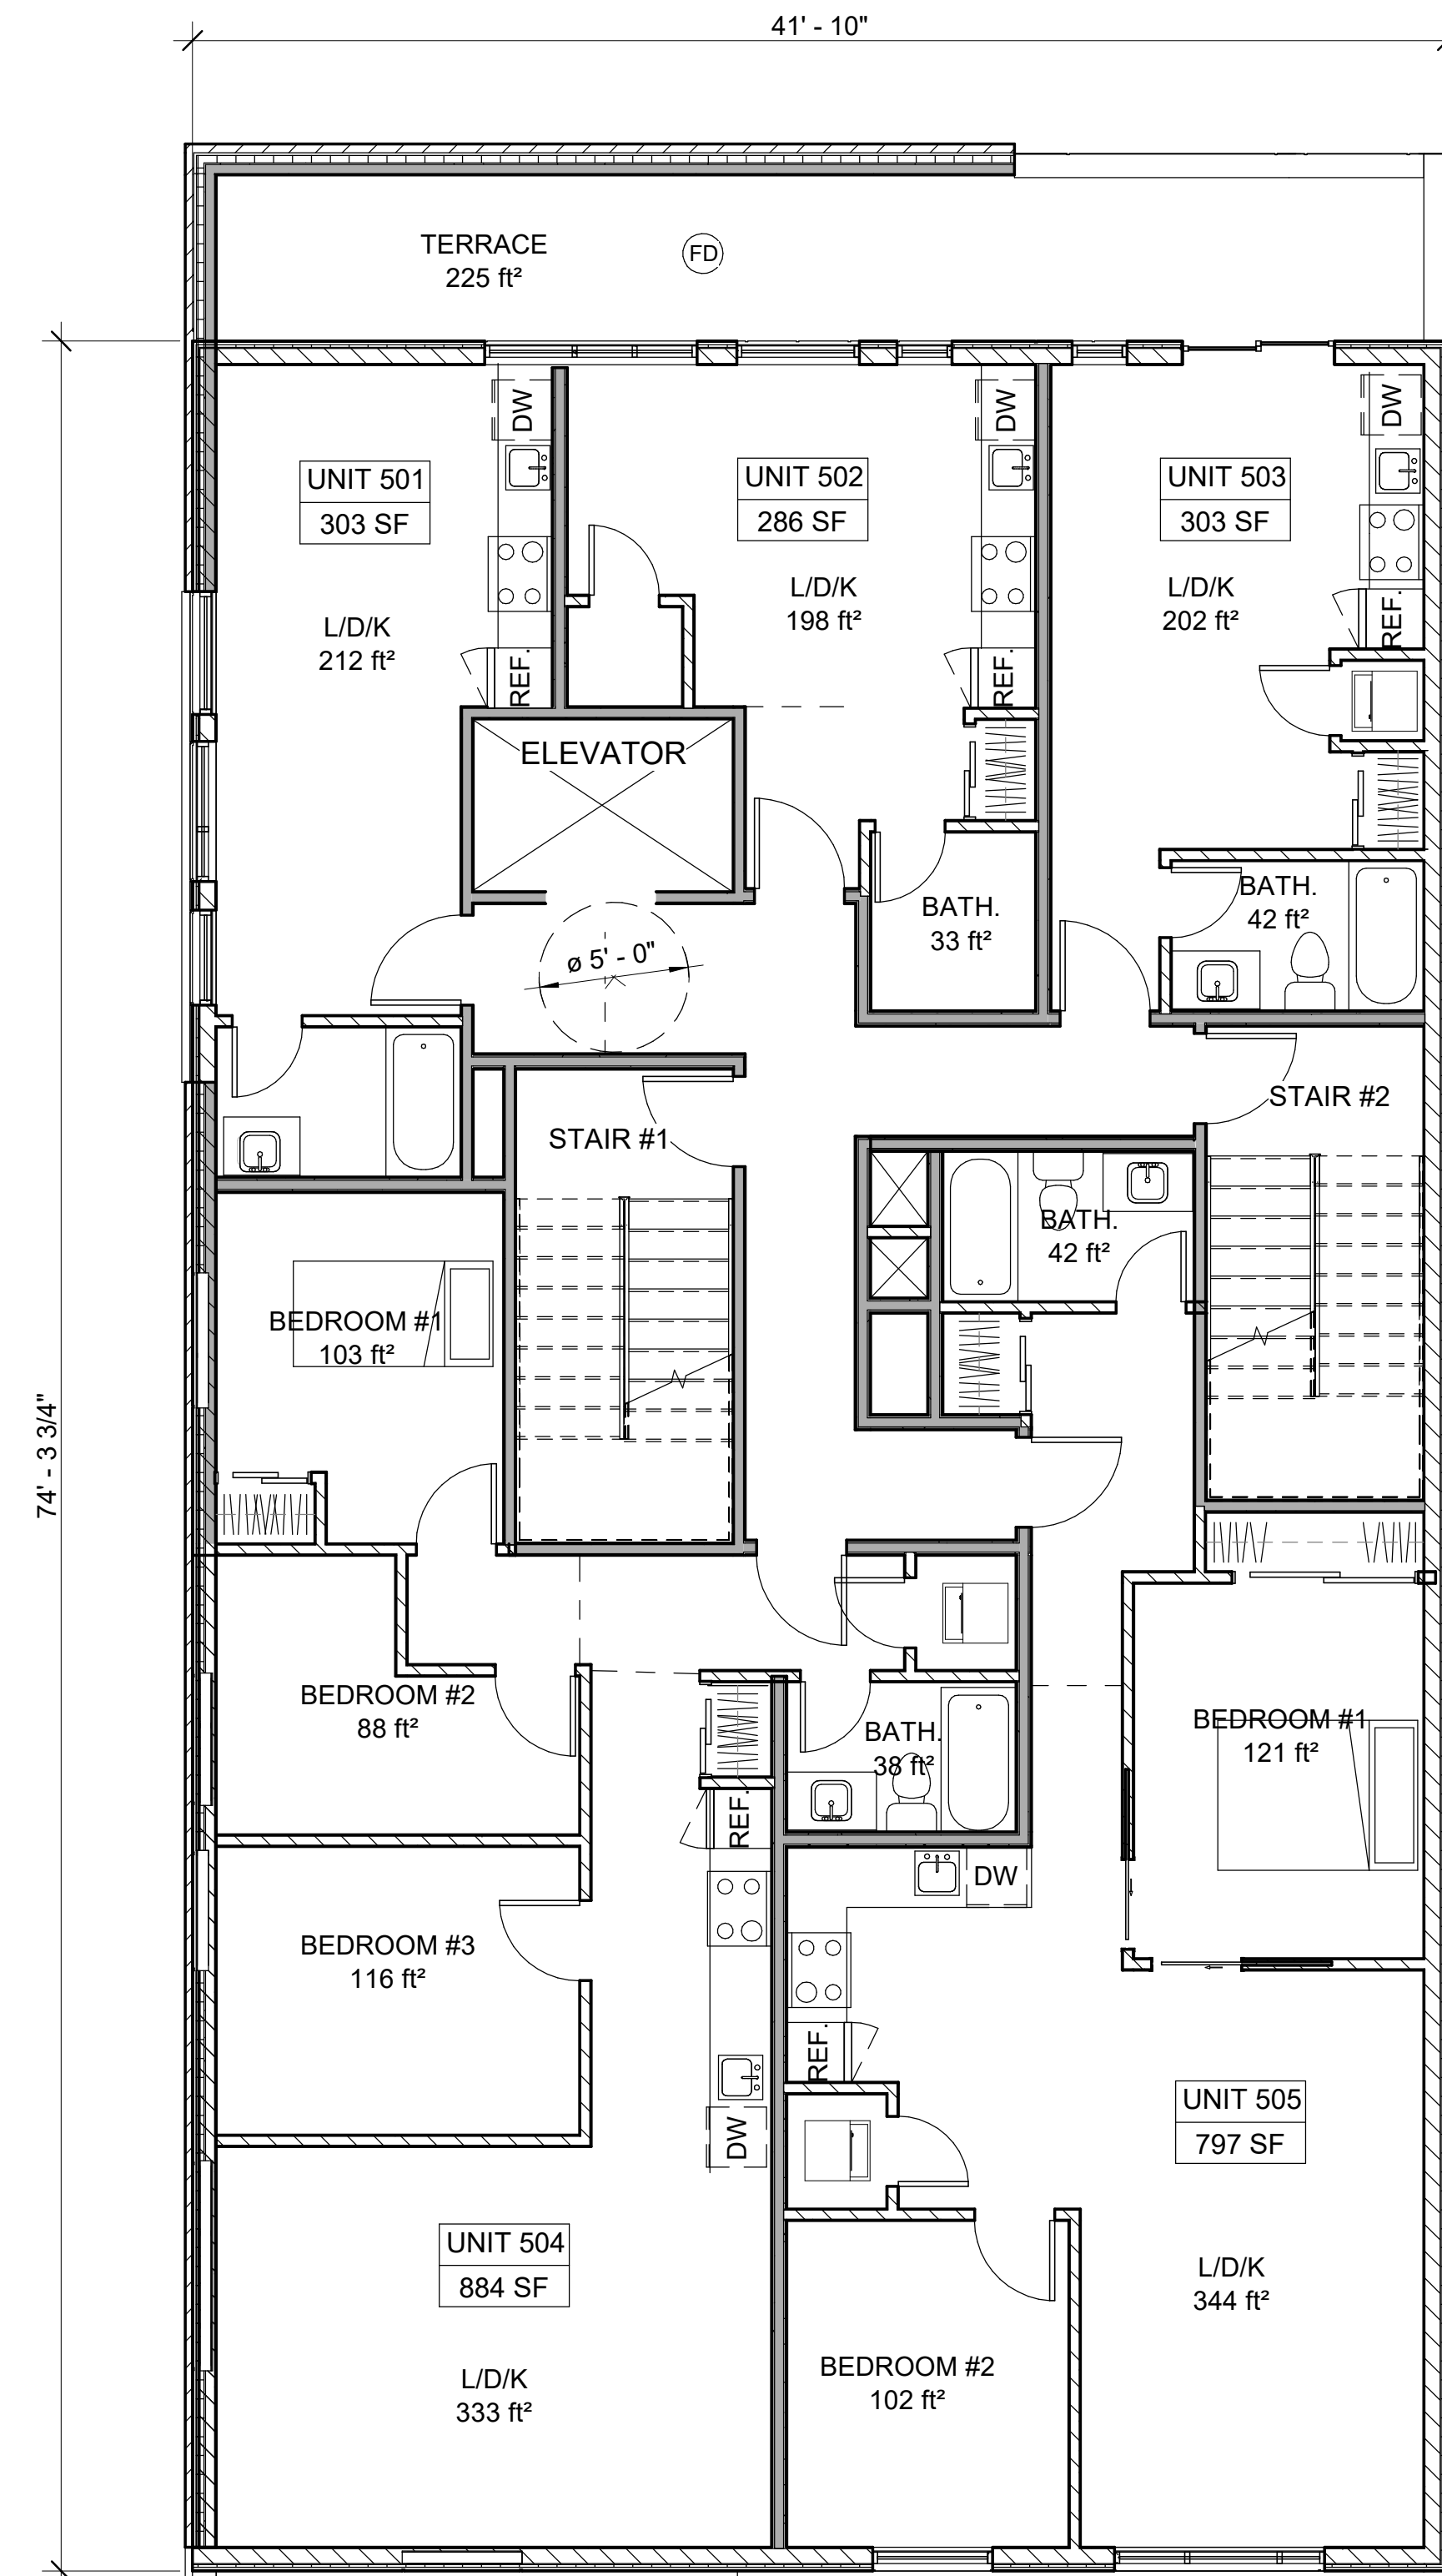


3 5th & 6th FLOORS
3/16" = 1'-0"

UNIT TYPE	RANGE OF UNIT SIZE (sq.ft)	NUMBER OF UNIT
BACHELORS	283 - 411	19
1-BEDROOM	479 - 599	6
2-BEDROOM	797	3
3-BEDROOM	884	2
TOTAL		30

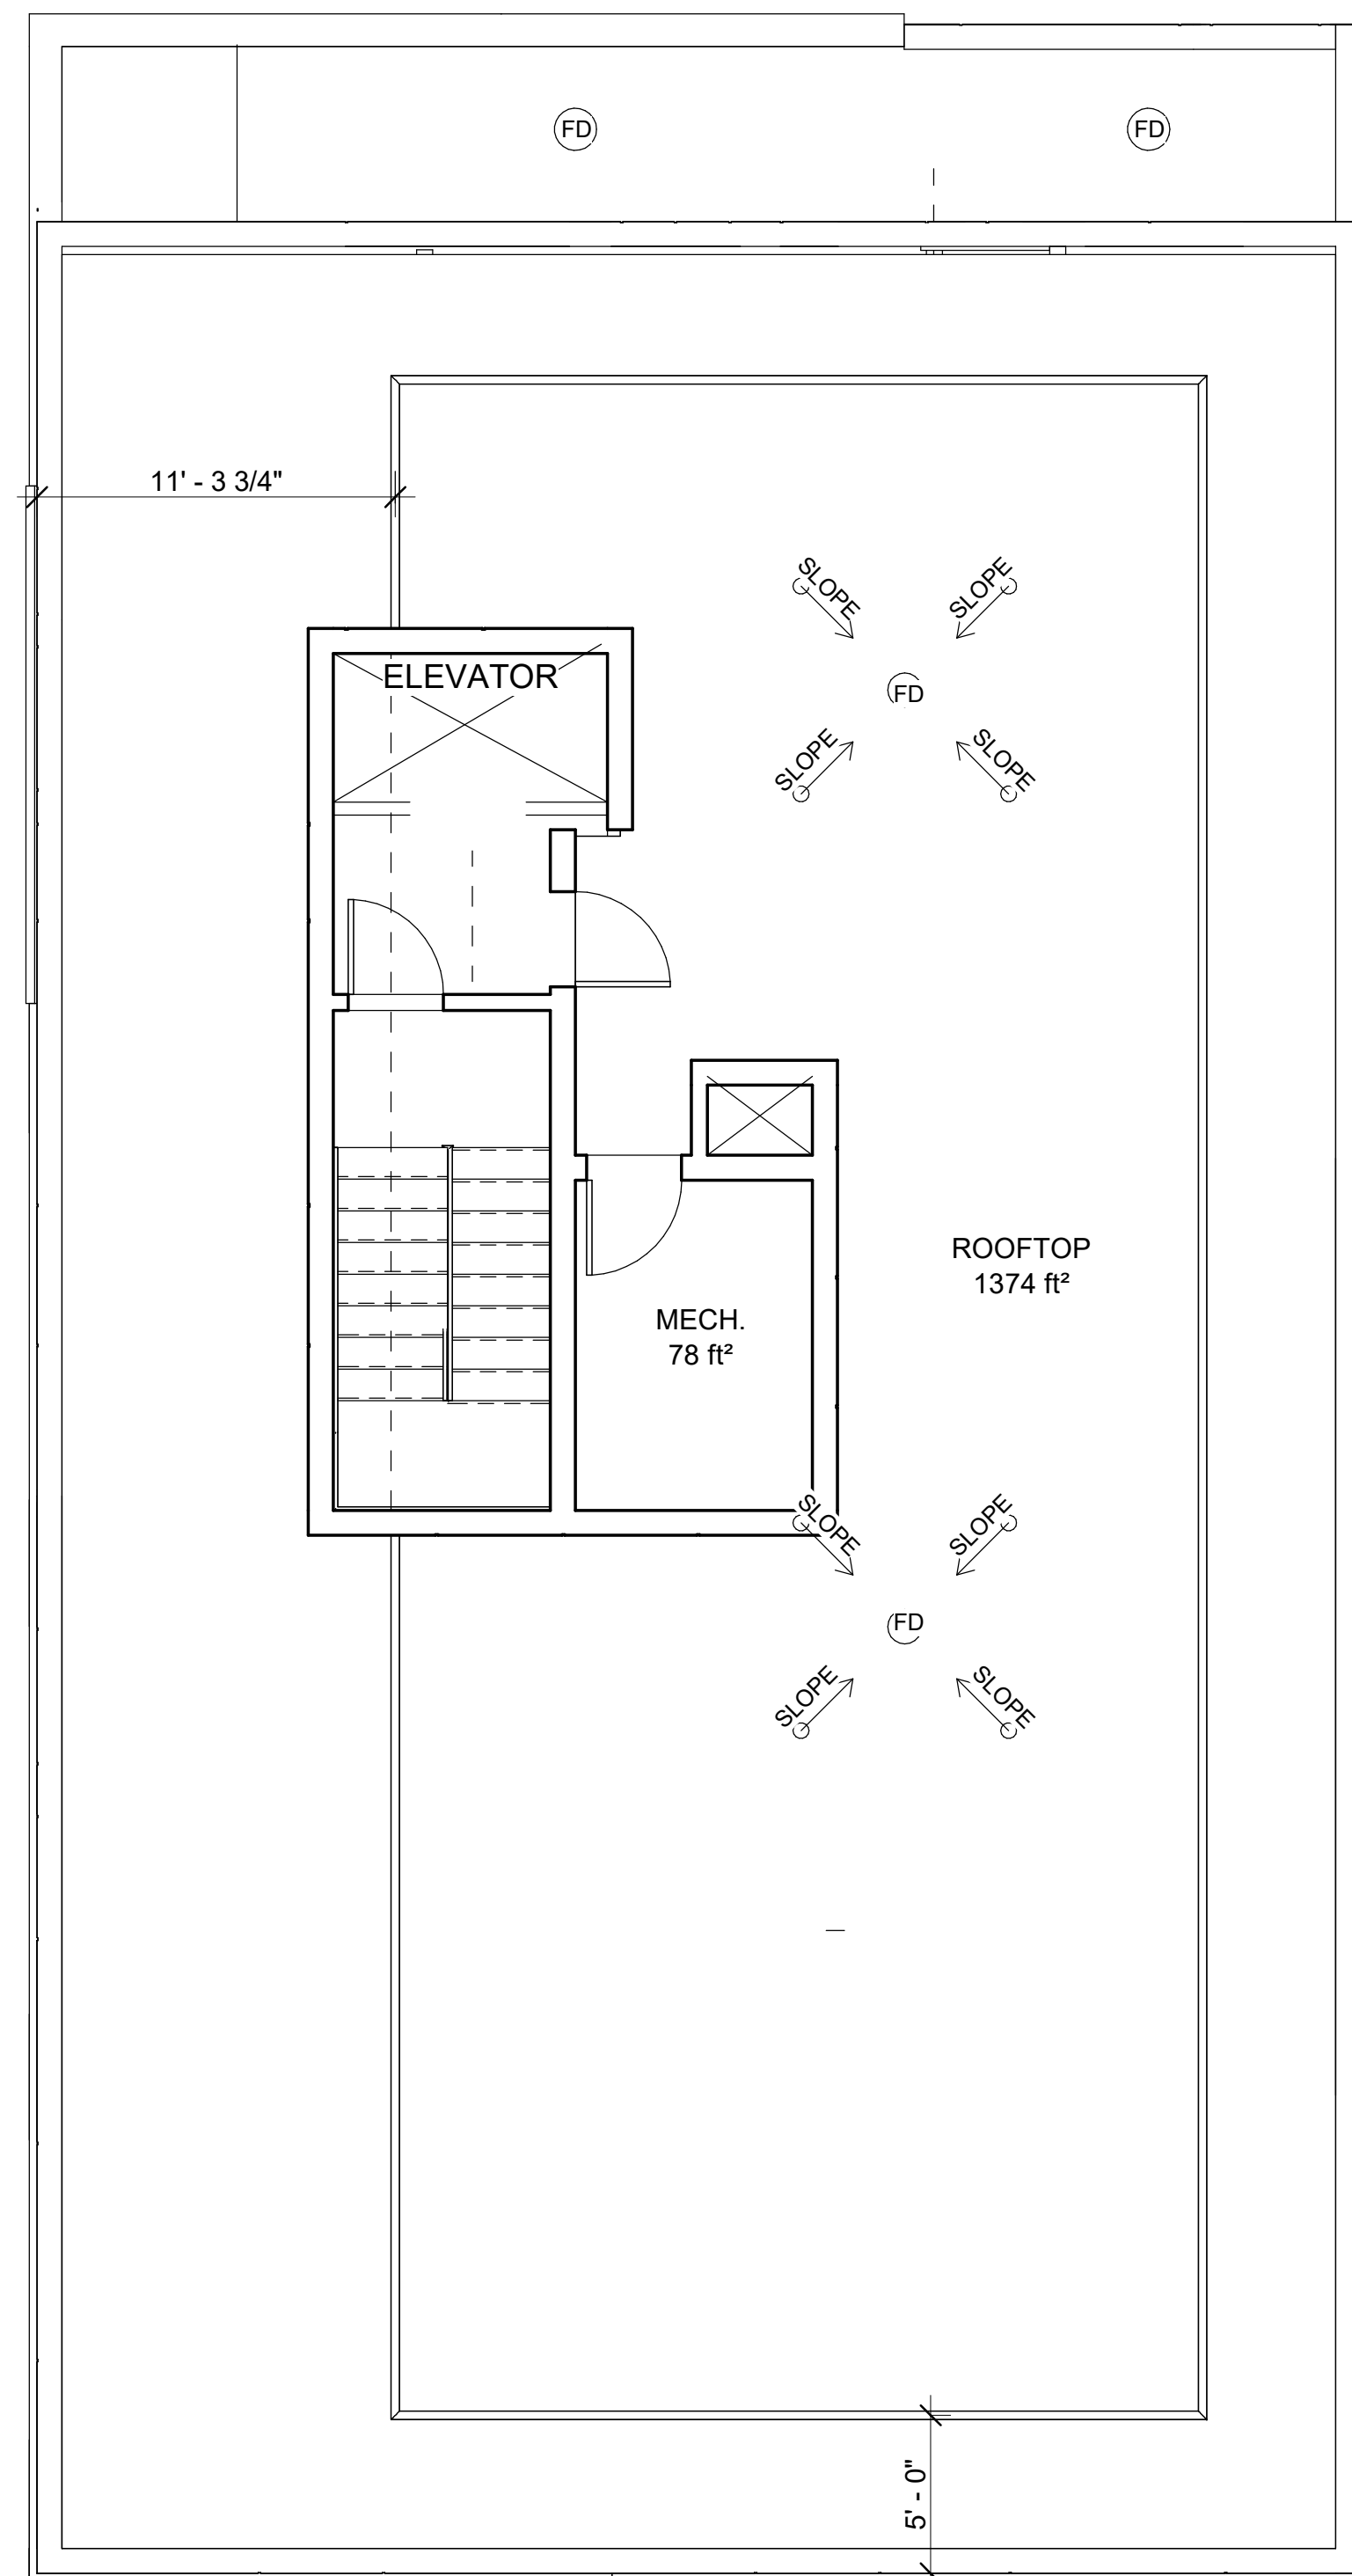

1 ROOF
3/16" = 1'-0"

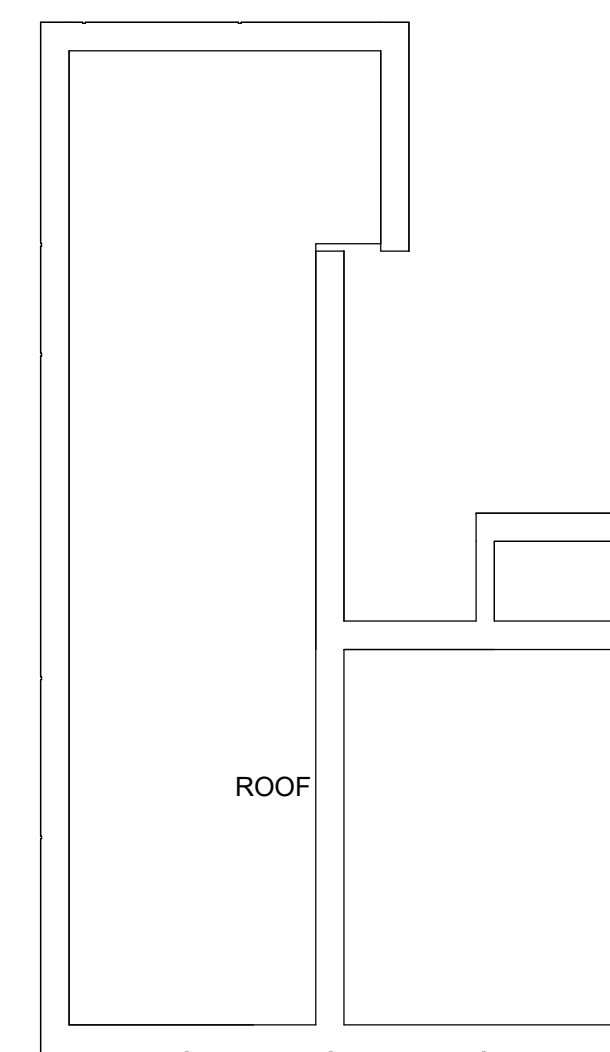

2 UPPER ROOF
3/16" = 1'-0"

224 PRESTON ST.
NEW 6 STOREY
MIXED-USE

CONSULTANTS
STRUCTURAL -
MECHANICAL -
ELECTRICAL -

NO.	REVISION/ISSUE	DATE
9		
8		
7		
6		
5		
4		
3		
2		
1	ISSUED FOR SPA & ZA	01/29/22

PROJECT: **224 PRESTON ST.**
NEW 6 STOREY MIXED-USE
224 PRESTON ST.
OTTAWA, ON K1R 7Y1

FLOOR PLANS

DRAWN BY: L.T. SHEET:
DATE: MARCH 26, 2022
SCALE: AS NOTED

A3

224 PRESTON ST.
NEW 6 STOREY MIXED-USE

CONSULTANTS
STRUCTURAL -
MECHANICAL -
ELECTRICAL -

NO.	REVISION/ISSUE	DATE
9		
8		
7		
6		
5		
4		
3		
2		
1	ISSUED FOR SPA & ZA	01/23/22

PROJECT: **224 PRESTON ST.**
NEW 6 STOREY MIXED-USE
224 PRESTON ST.
OTTAWA, ON K1R 7Y1


ELEVATIONS

DRAWN BY: L.T. SHEET: **A4**
DATE: MARCH 26, 2022
SCALE: AS NOTED



1 East (Front) Elevation
1/8" = 1'-0"

2 North (Corner) Elevation
1/8" = 1'-0"

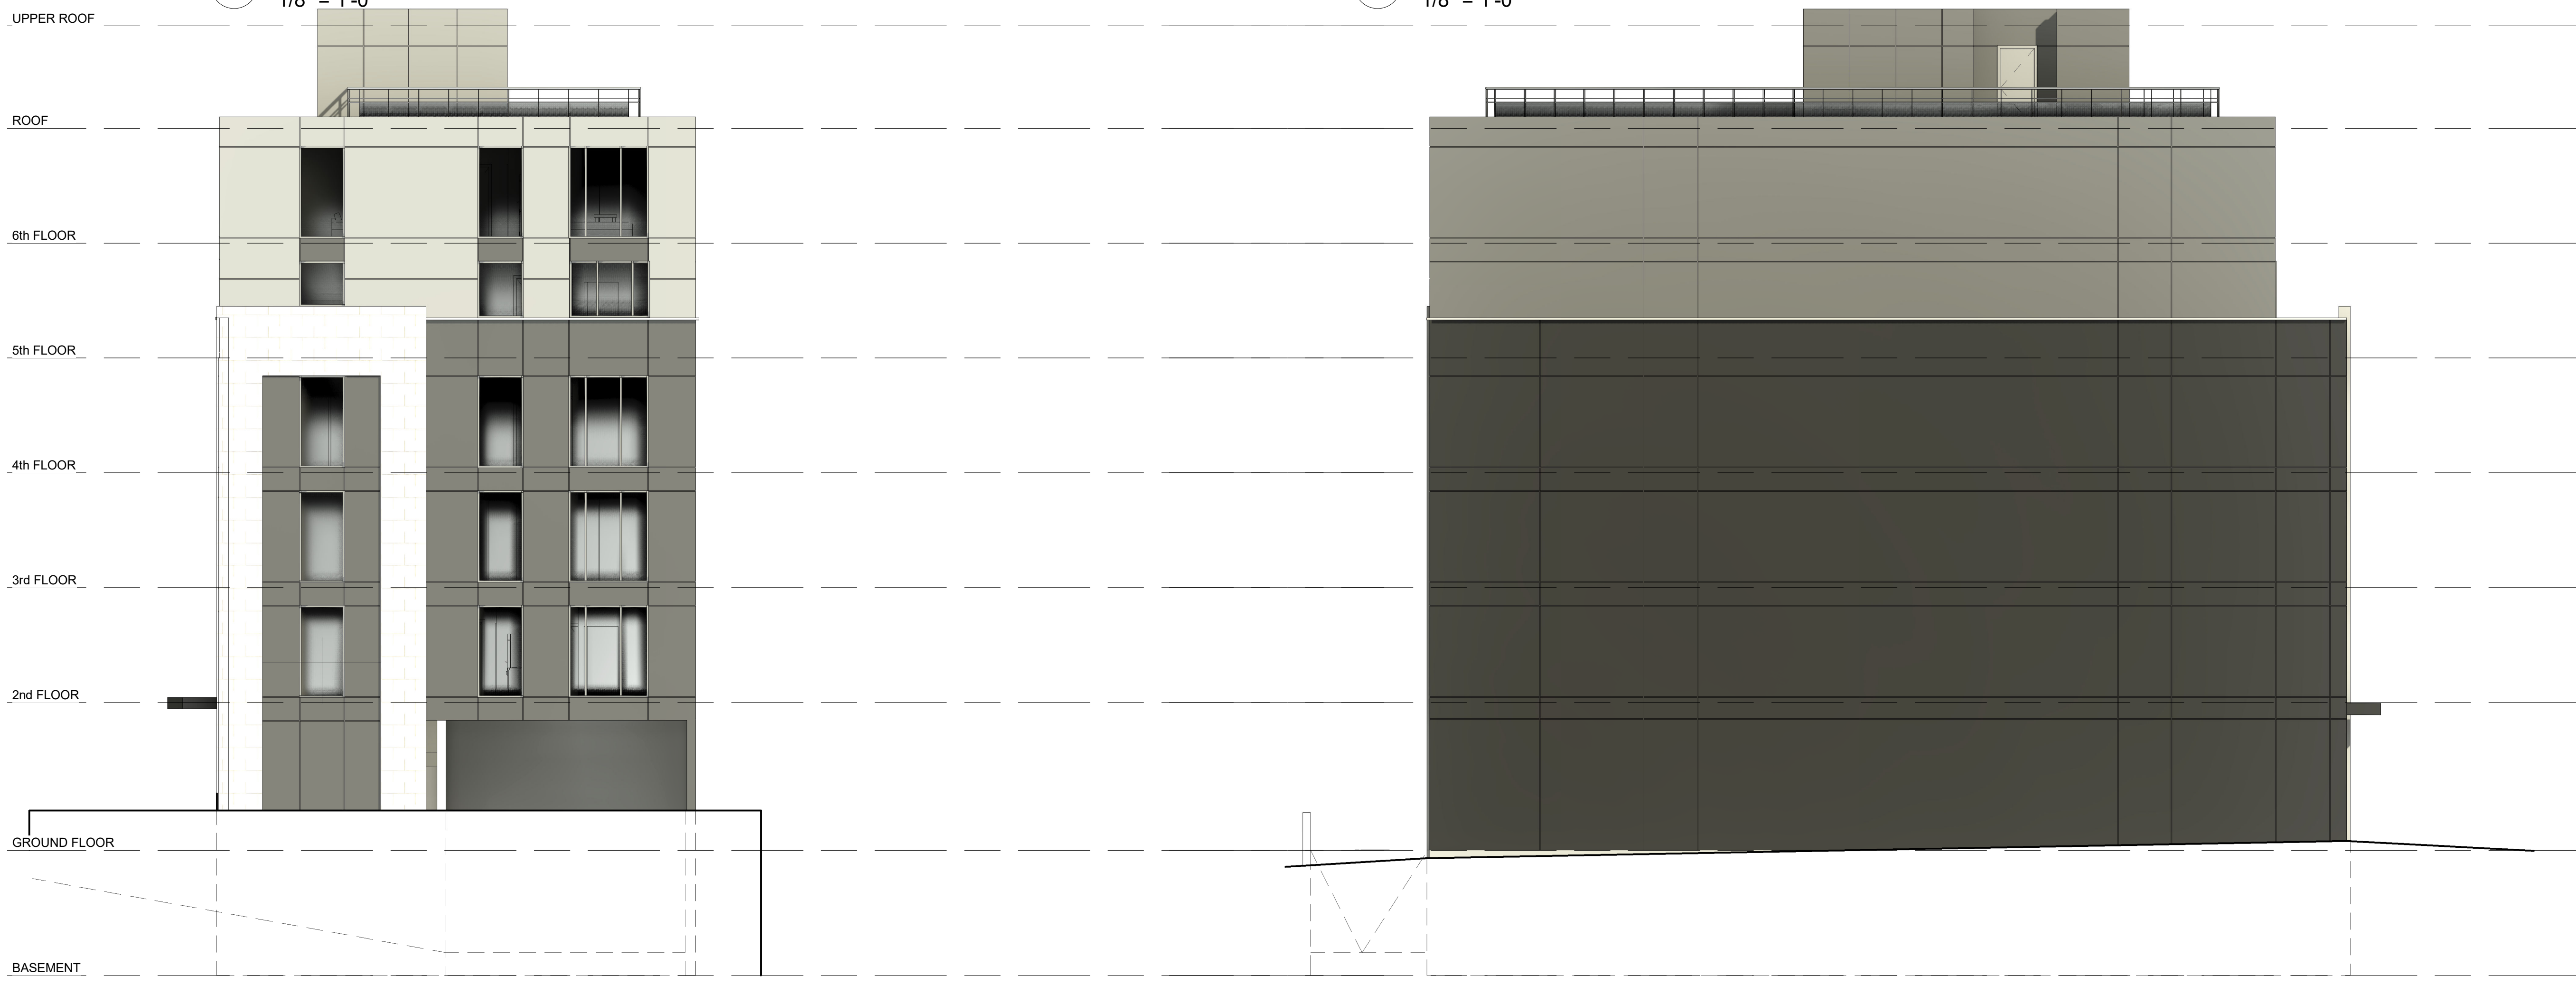


3 West (Rear) Elevation
1/8" = 1'-0"


4 South (Side) Elevation
1/8" = 1'-0"



1 Front View

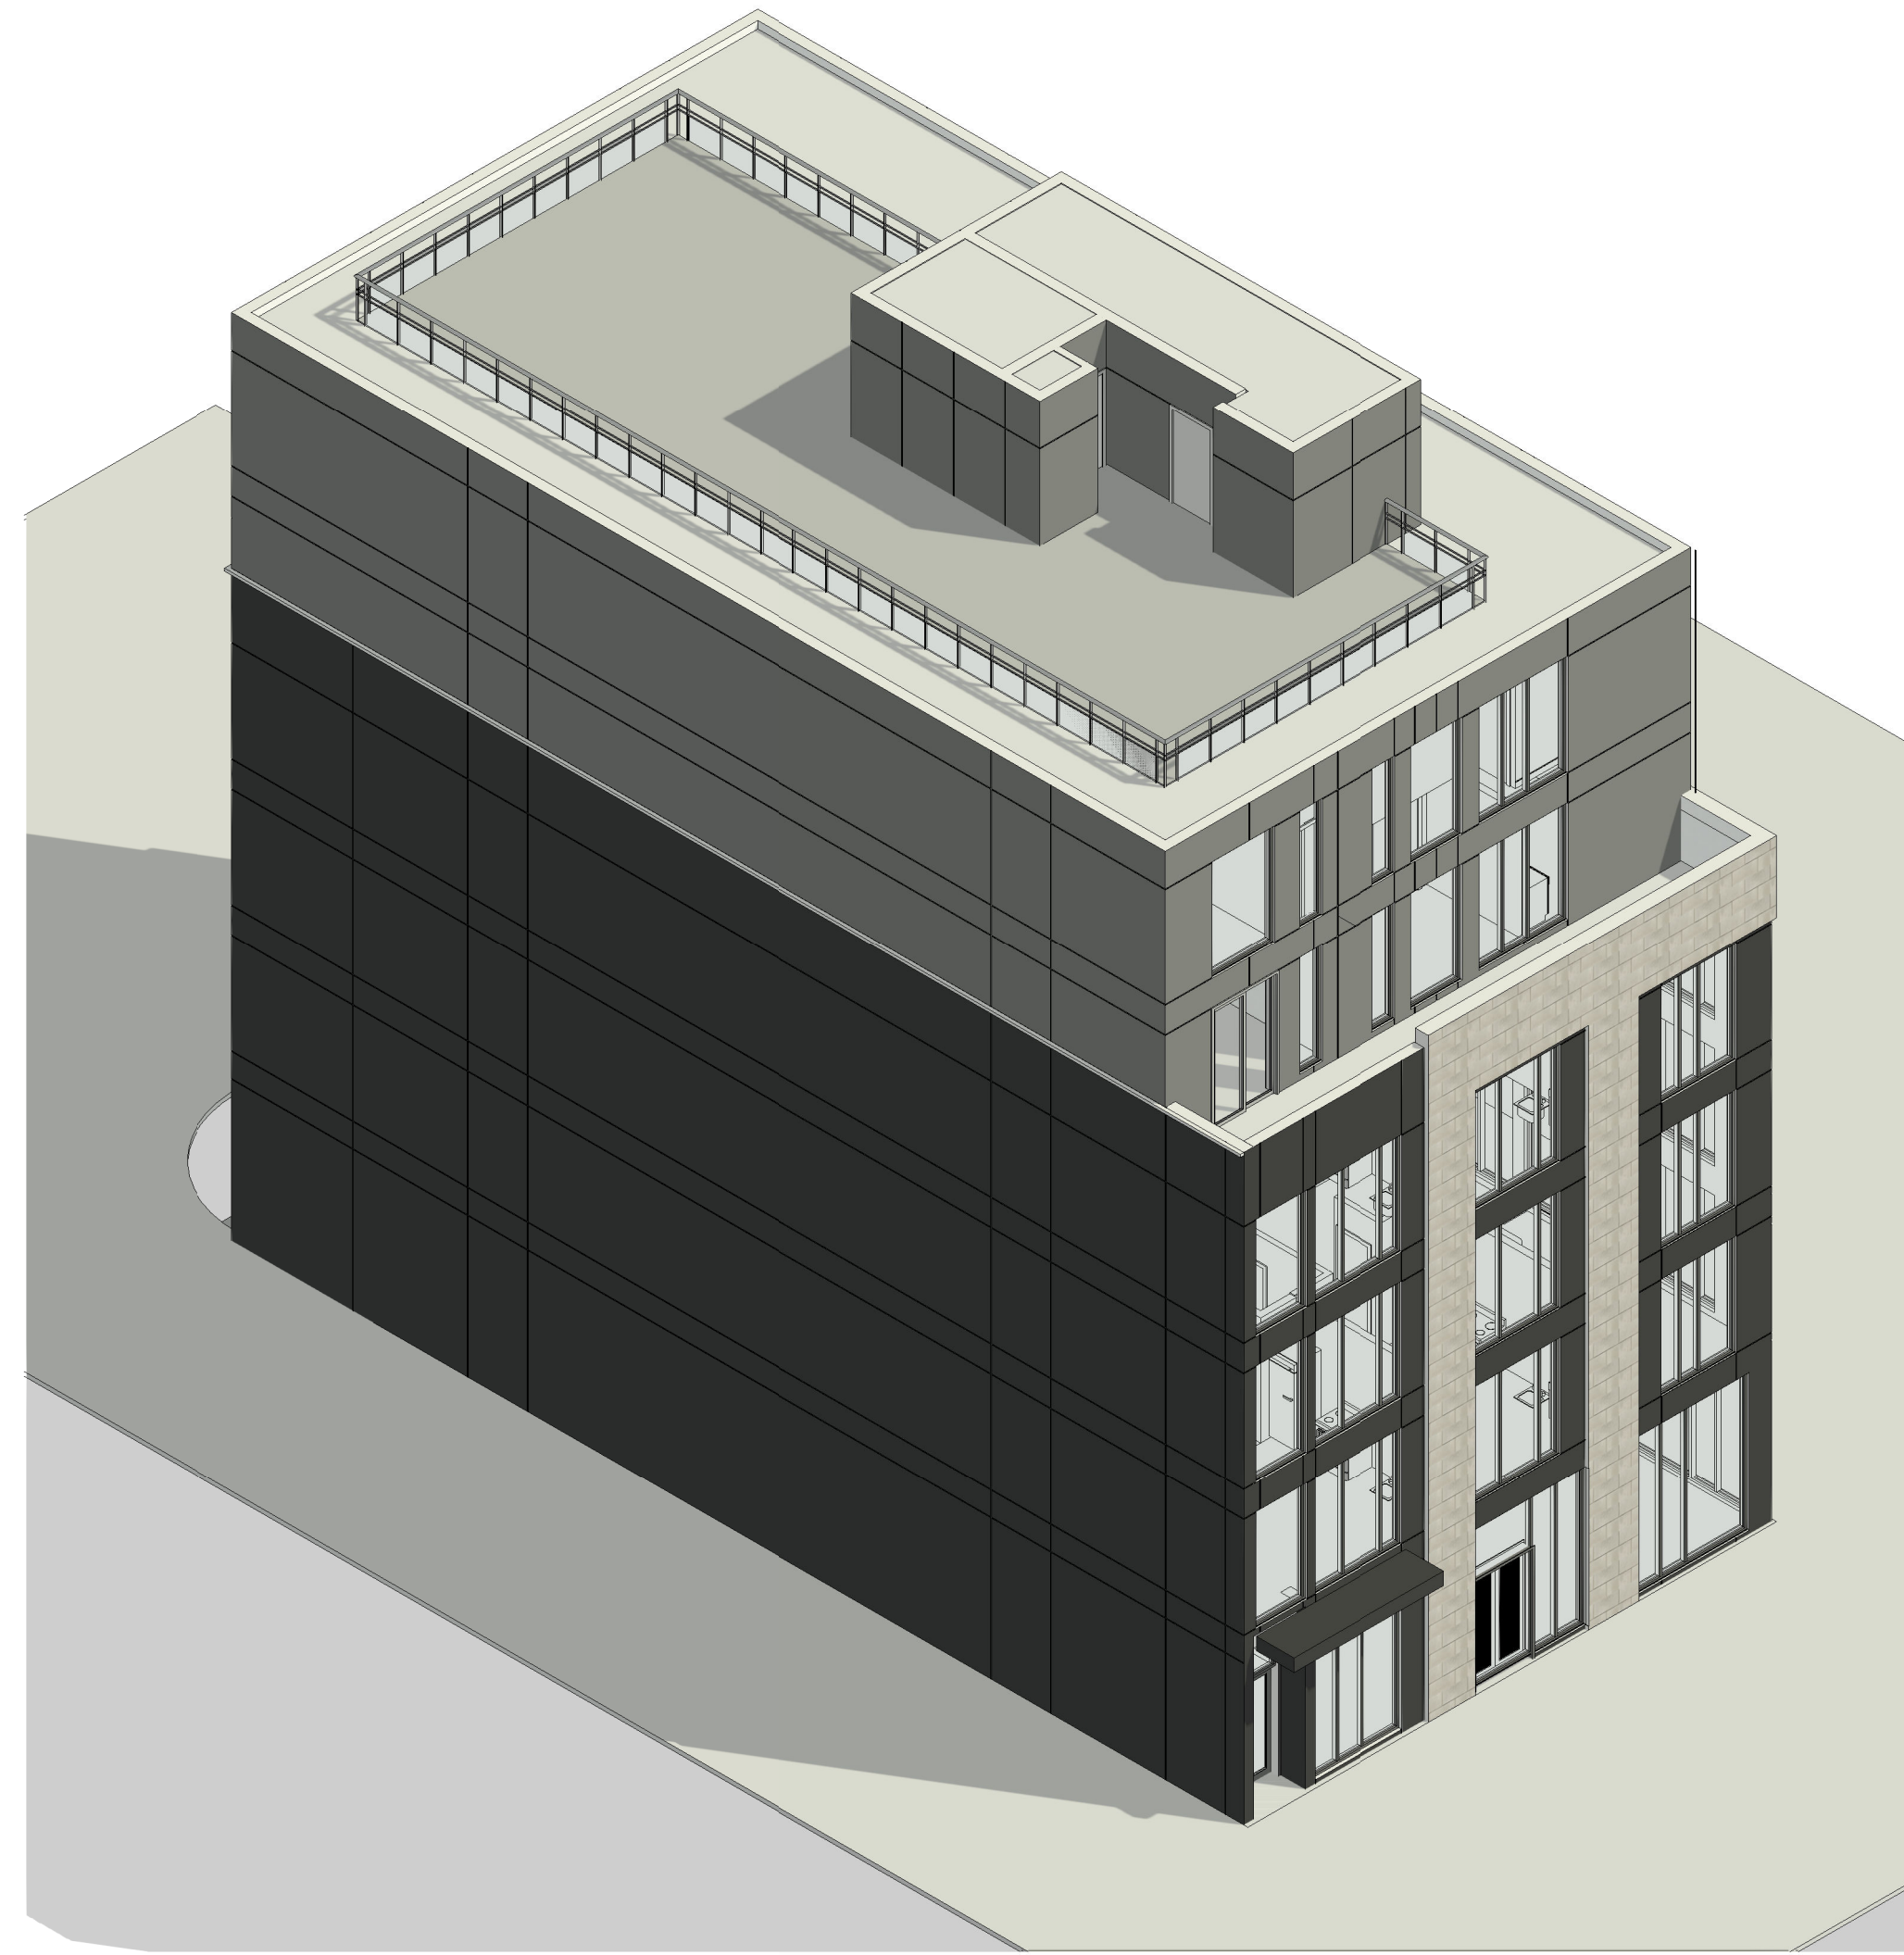

2 Side View

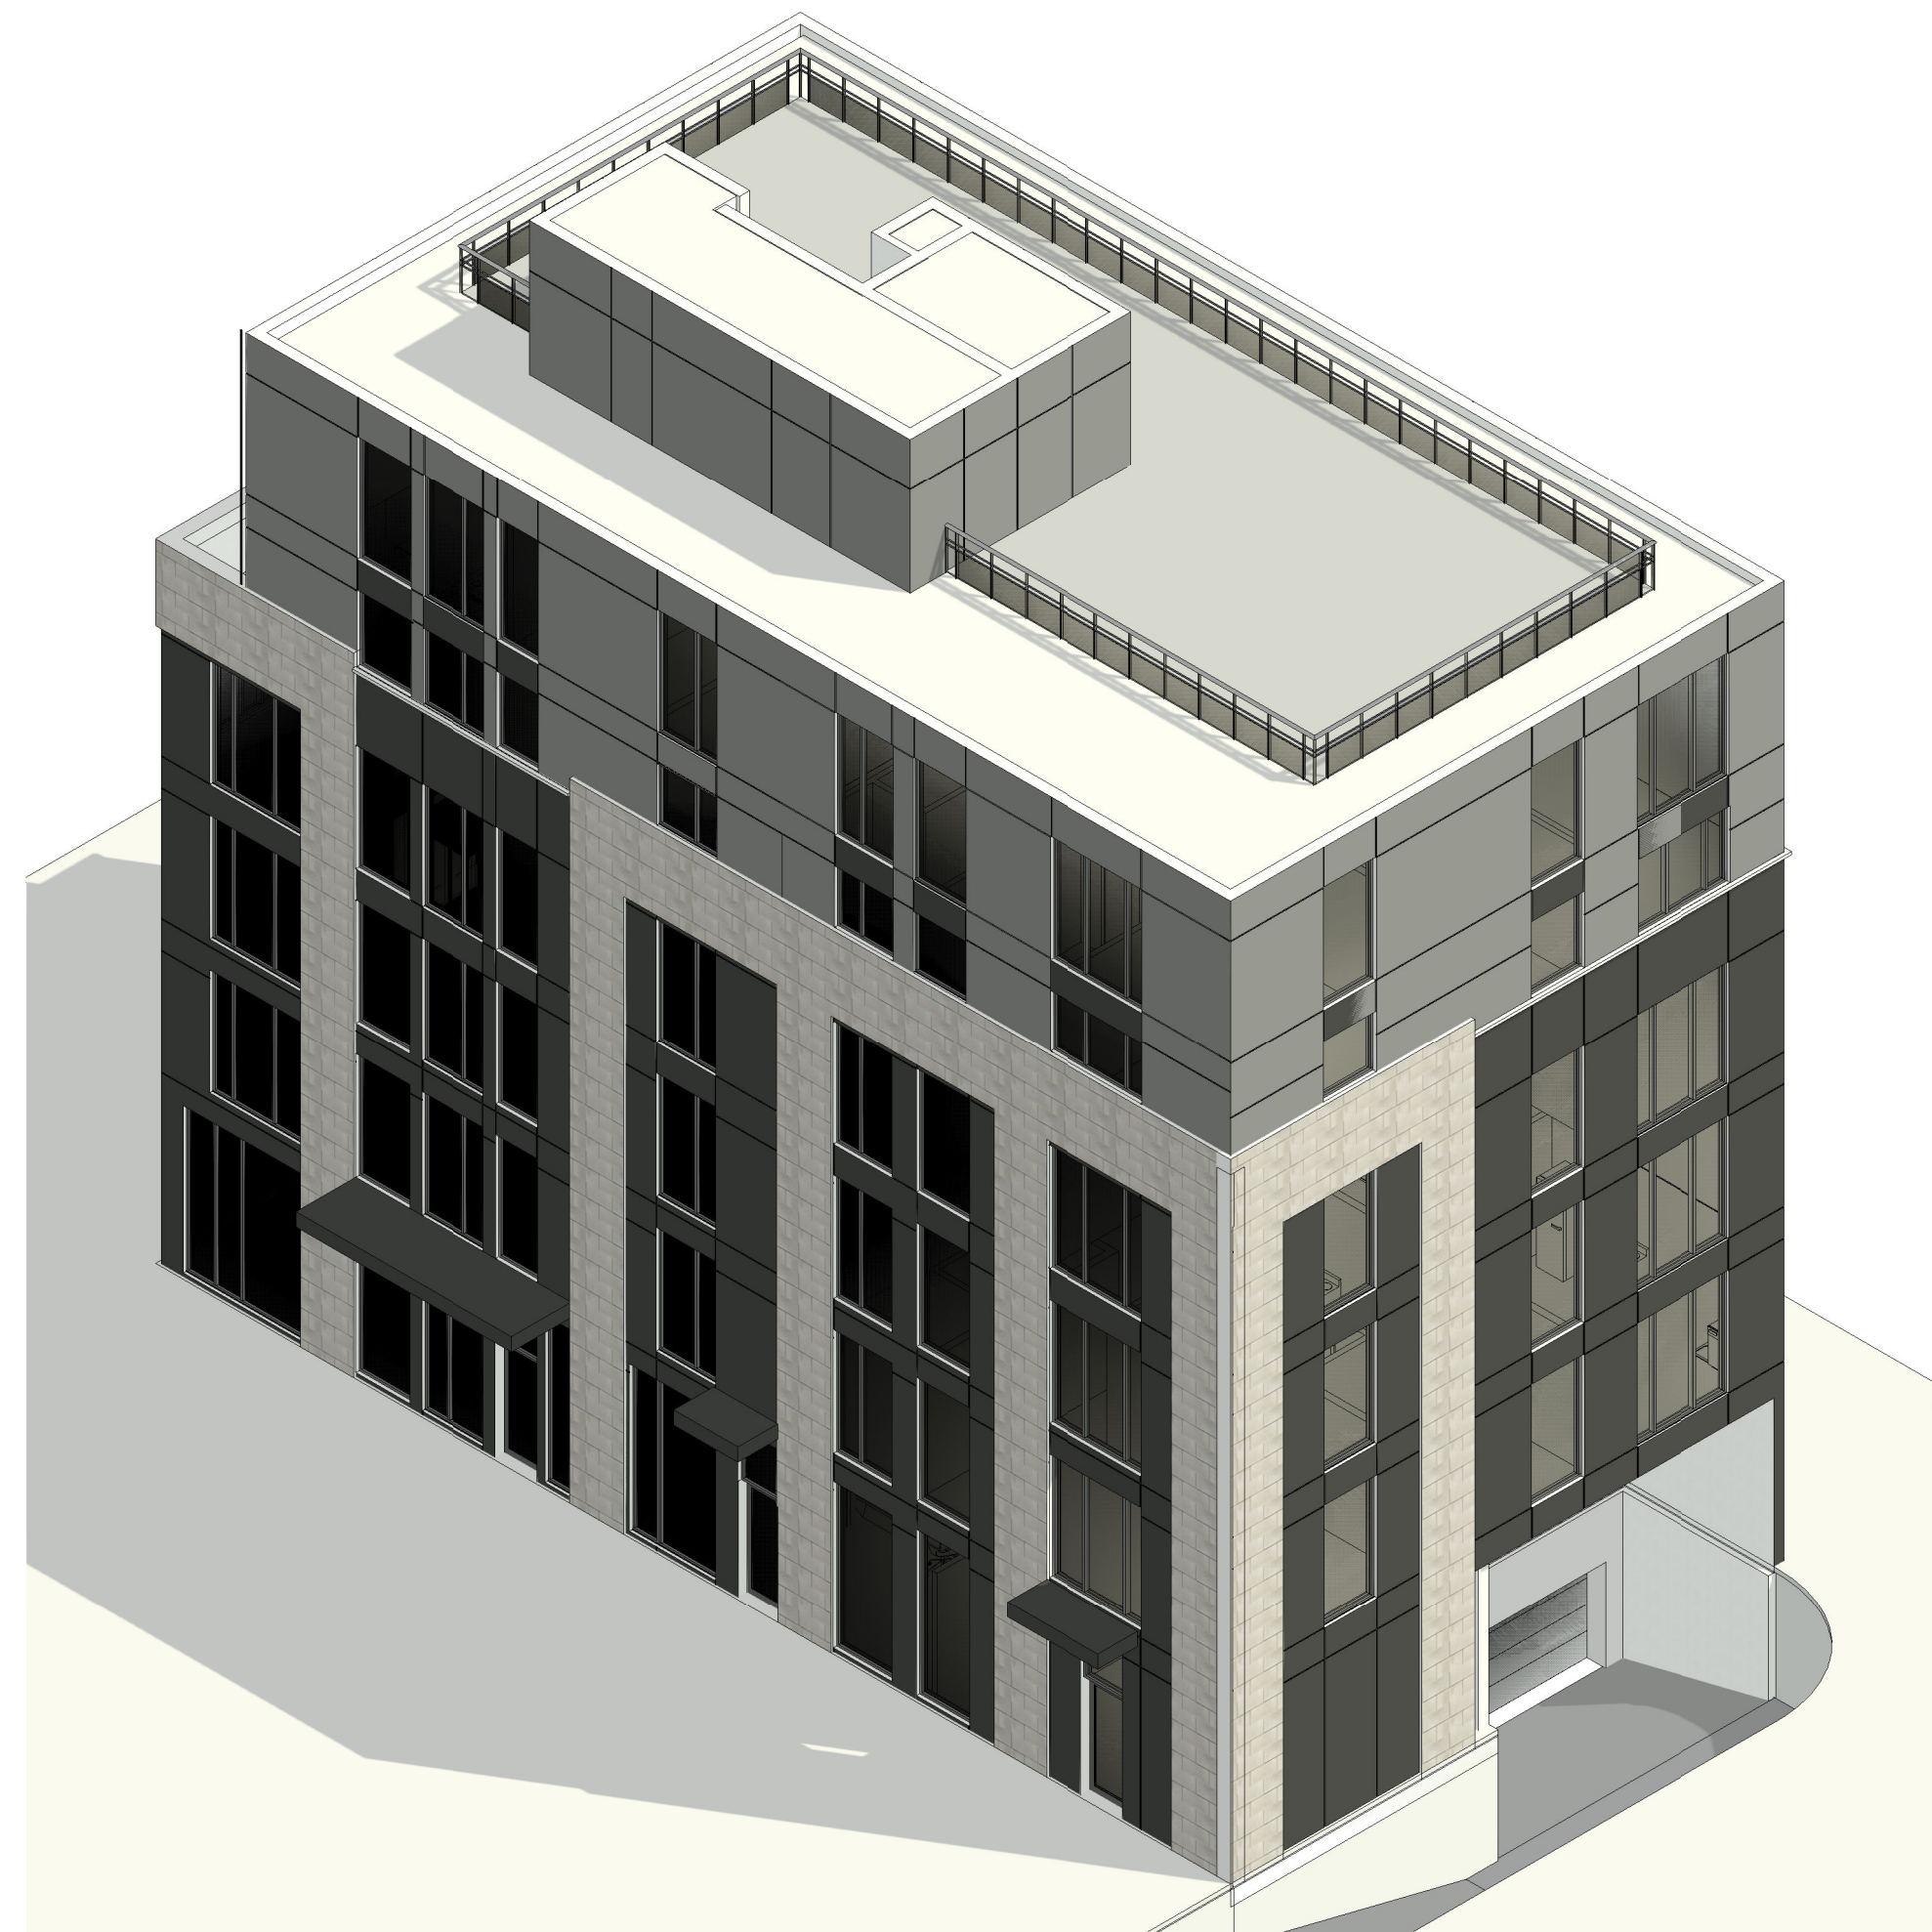

3 Rear View

224 PRESTON ST.
NEW 6 STOREY
MIXED-USE

CONSULTANTS
STRUCTURAL -
MECHANICAL -
ELECTRICAL -

NO.	REVISION/ISSUE	DATE
9		
8		
7		
6		
5		
4		
3		
2		
1	ISSUED FOR SPA & ZA	01/29/22

PROJECT:
224 PRESTON ST.
NEW 6 STOREY MIXED-USE
224 PRESTON ST.
OTTAWA, ON K1R 7Y1

3D VIEWS

DRAWN BY: L.T. SHEET:
DATE: MARCH 26, 2022
SCALE: AS NOTED **A5**