


- ABBREVIATIONS:**
- U-1 UNIT TYPE 1 (2 BDR)
  - U-2 UNIT TYPE 2 (2 BDR)
  - U-3 UNIT TYPE 3 (1 BDR)
  - U-4 UNIT TYPE 4 (2 BDR)
  - U-5 UNIT TYPE 5 (1 BDR)
  - U-5b UNIT TYPE 5b (1 BDR)
  - U-6 UNIT TYPE 6 (1 BDR)
  - A1 AMENITY
  - B BIKE STORAGE
  - E ELEVATOR CHASE
  - GR GARBAGE ROOM
  - J JANITOR CLOSET
  - L LOCKER ROOM
  - MR MECHANICAL ROOM
  - S SERVICE ROOM
  - SR SPRINKLER ROOM
  - V VESTIBULE
  - WS WATER SERVICES

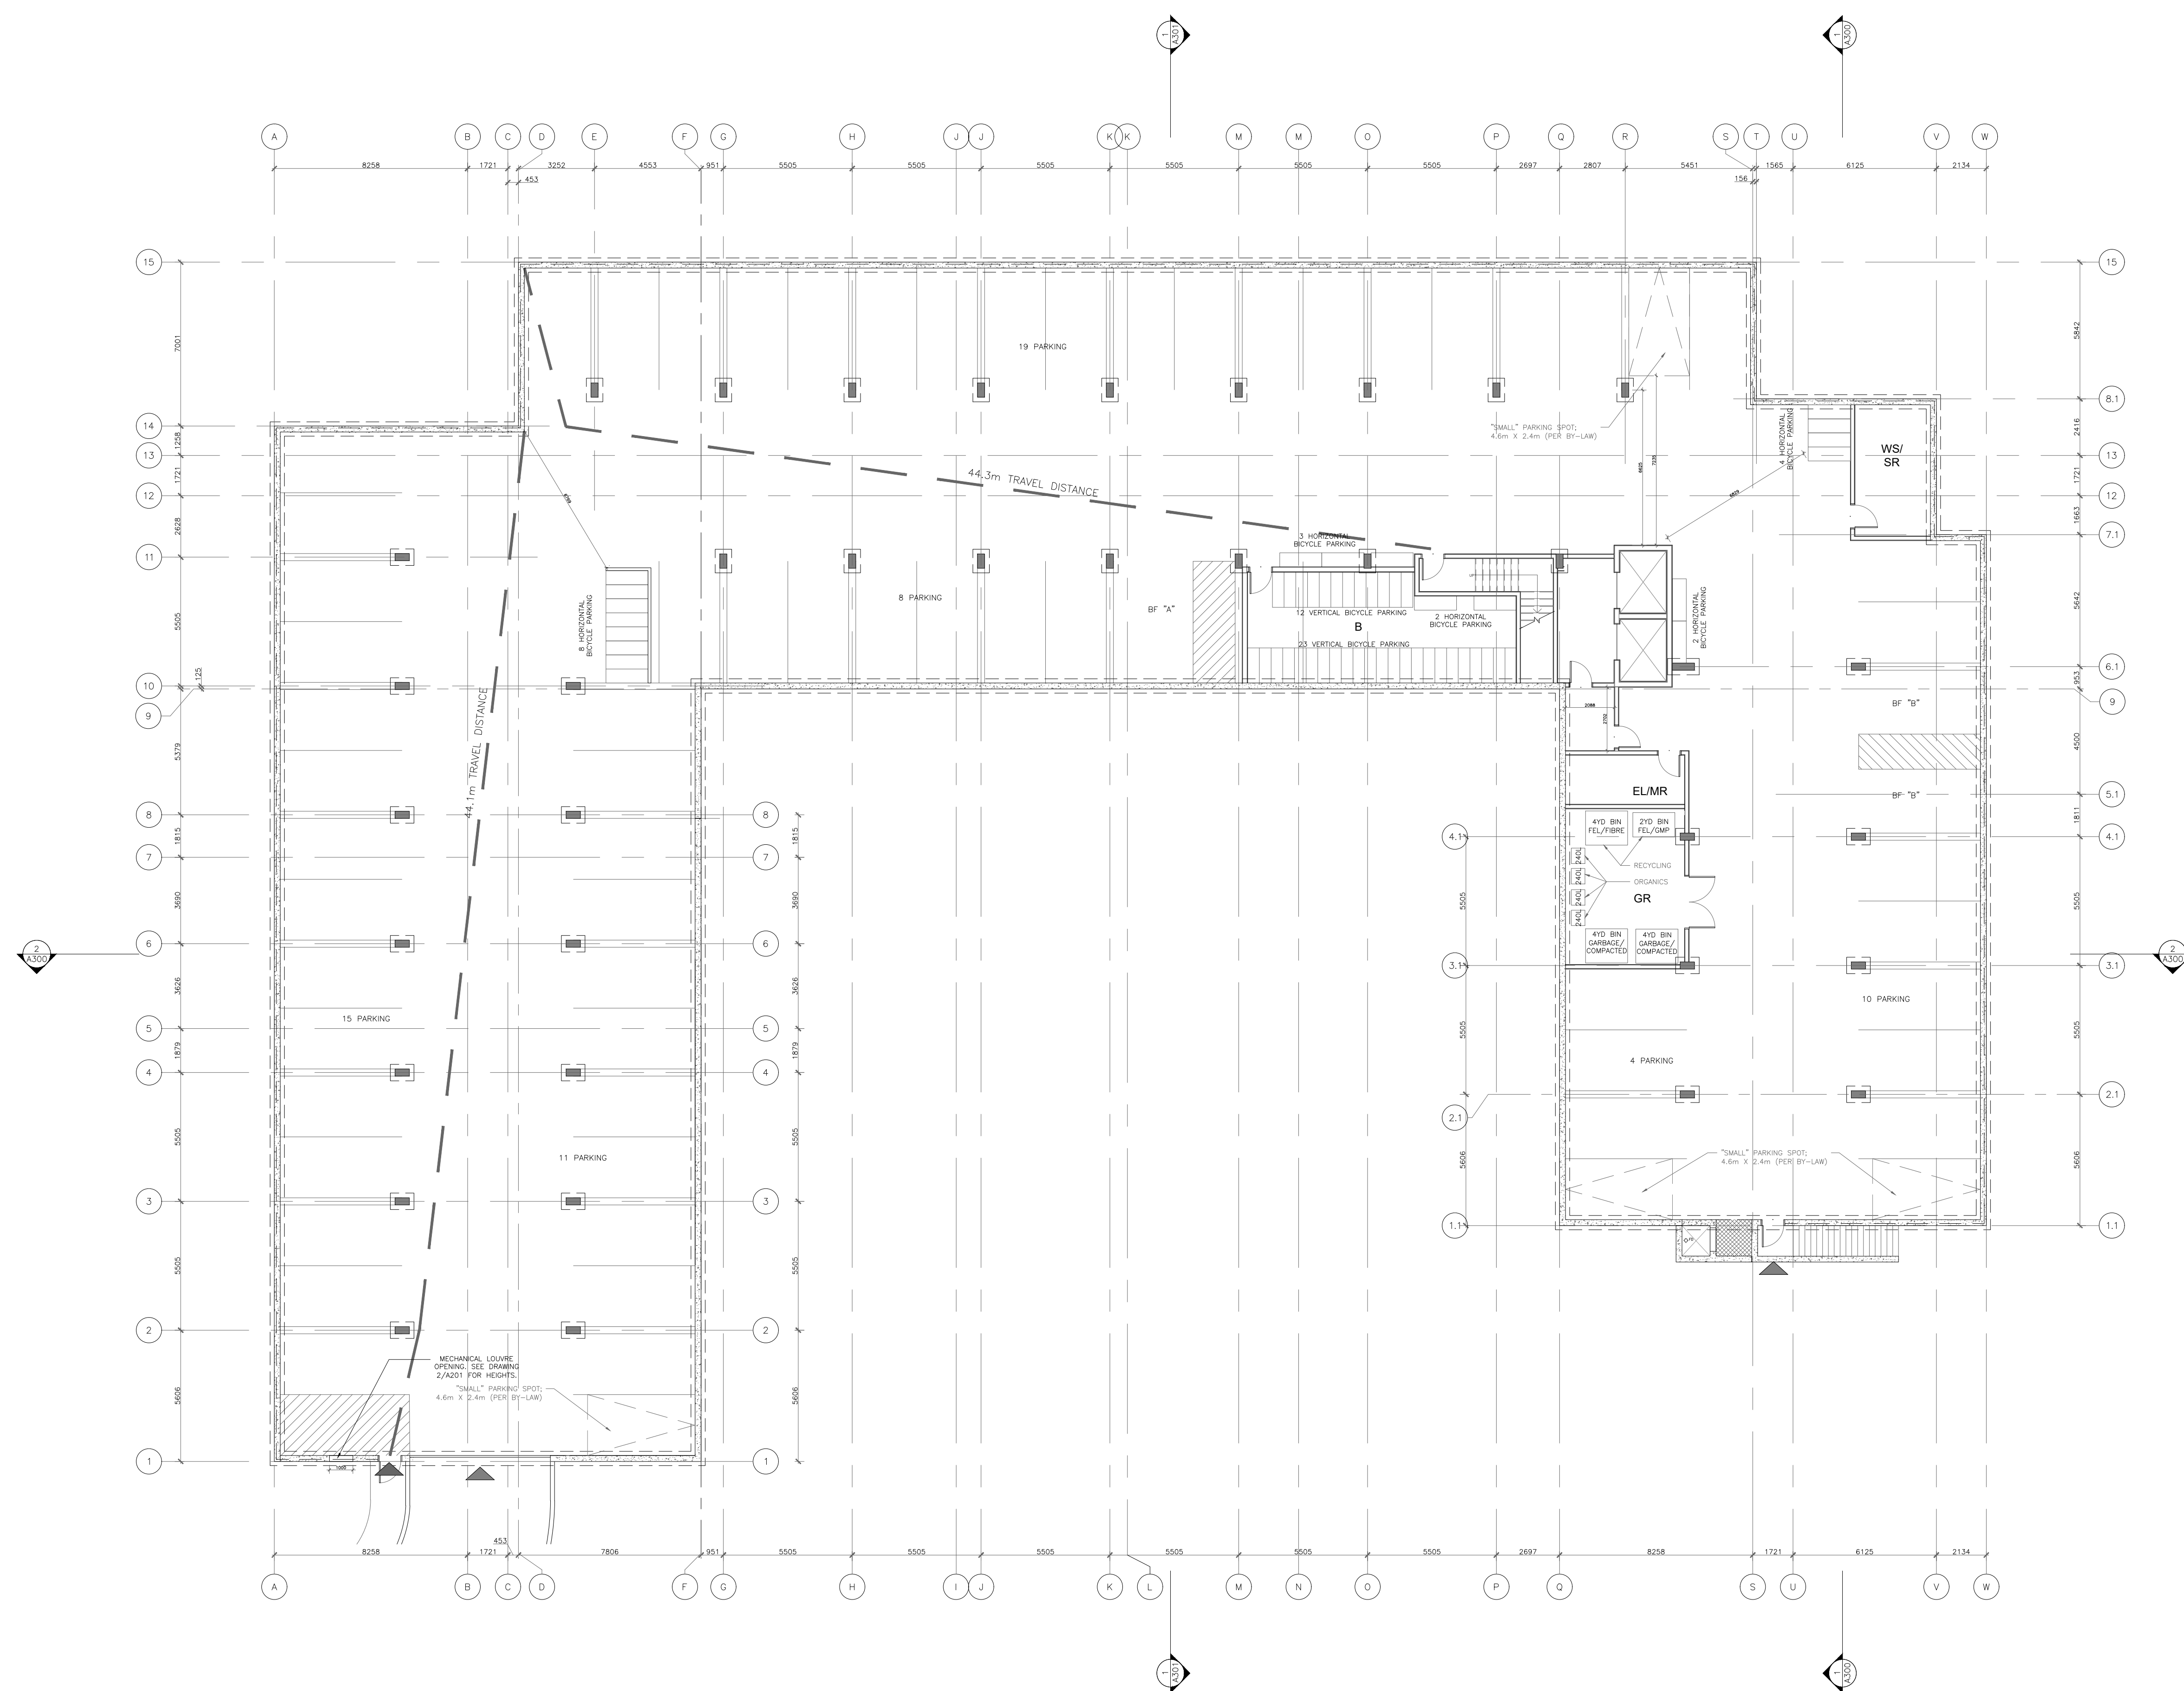

**1 BASEMENT PLAN**  
1:150

**GENERAL NOTES**

IT IS THE RESPONSIBILITY OF THE CONTRACTOR TO VERIFY ALL DIMENSIONS ON SITE AND REPORT ANY ERRORS AND OMISSIONS TO THE ARCHITECT. ALL CONTRACTORS MUST COMPLY WITH ALL PERTINENT CODES AND BY-LAWS. DO NOT SCALE DRAWINGS. THESE DRAWINGS MAY NOT BE USED FOR CONSTRUCTION UNTIL SIGNED. THIS DRAWING IS THE EXCLUSIVE PROPERTY OF COLIZZA BRUNI ARCHITECTURE INCORPORATED. COPYRIGHT RESERVED.

NO	REV DATE	REV DESCRIPTION
1	OCT 20, 2021	ISSUED FOR SITE PLAN CONTROL
1	SEP 12, 2023	ISSUED FOR REVIEW

PROJECT NAME  
**1104 HALTON -  
103 UNIT APARTMENT  
BUILDING**  
OTTAWA, ON

DRAWING TITLE  
**BASEMENT  
FLOOR PLAN**

SCALE  
AS NOTED  
DRAWN BY  
DM  
DATE  
10/6/23  
PROJECT NO.  
03020

DRAWING NO.  
**A100**



**COLIZZA BRUNI**  
architecture

76 CHAMBERLAIN AVE • OTTAWA • ONTARIO • K1S 1V9  
T 613.236.2944 • F 613.236.6777 • www.colizzabruni.com