


Last Save: 2022-10-25 10:26:56 AM
 File Location: Z:\Projects\2132-01 1660-1660 Carling Ave Master Plan\Drawings\Re zoning\2132-01_CarlingAve\MasterPlan_Rezoning02(Landscape).dwg

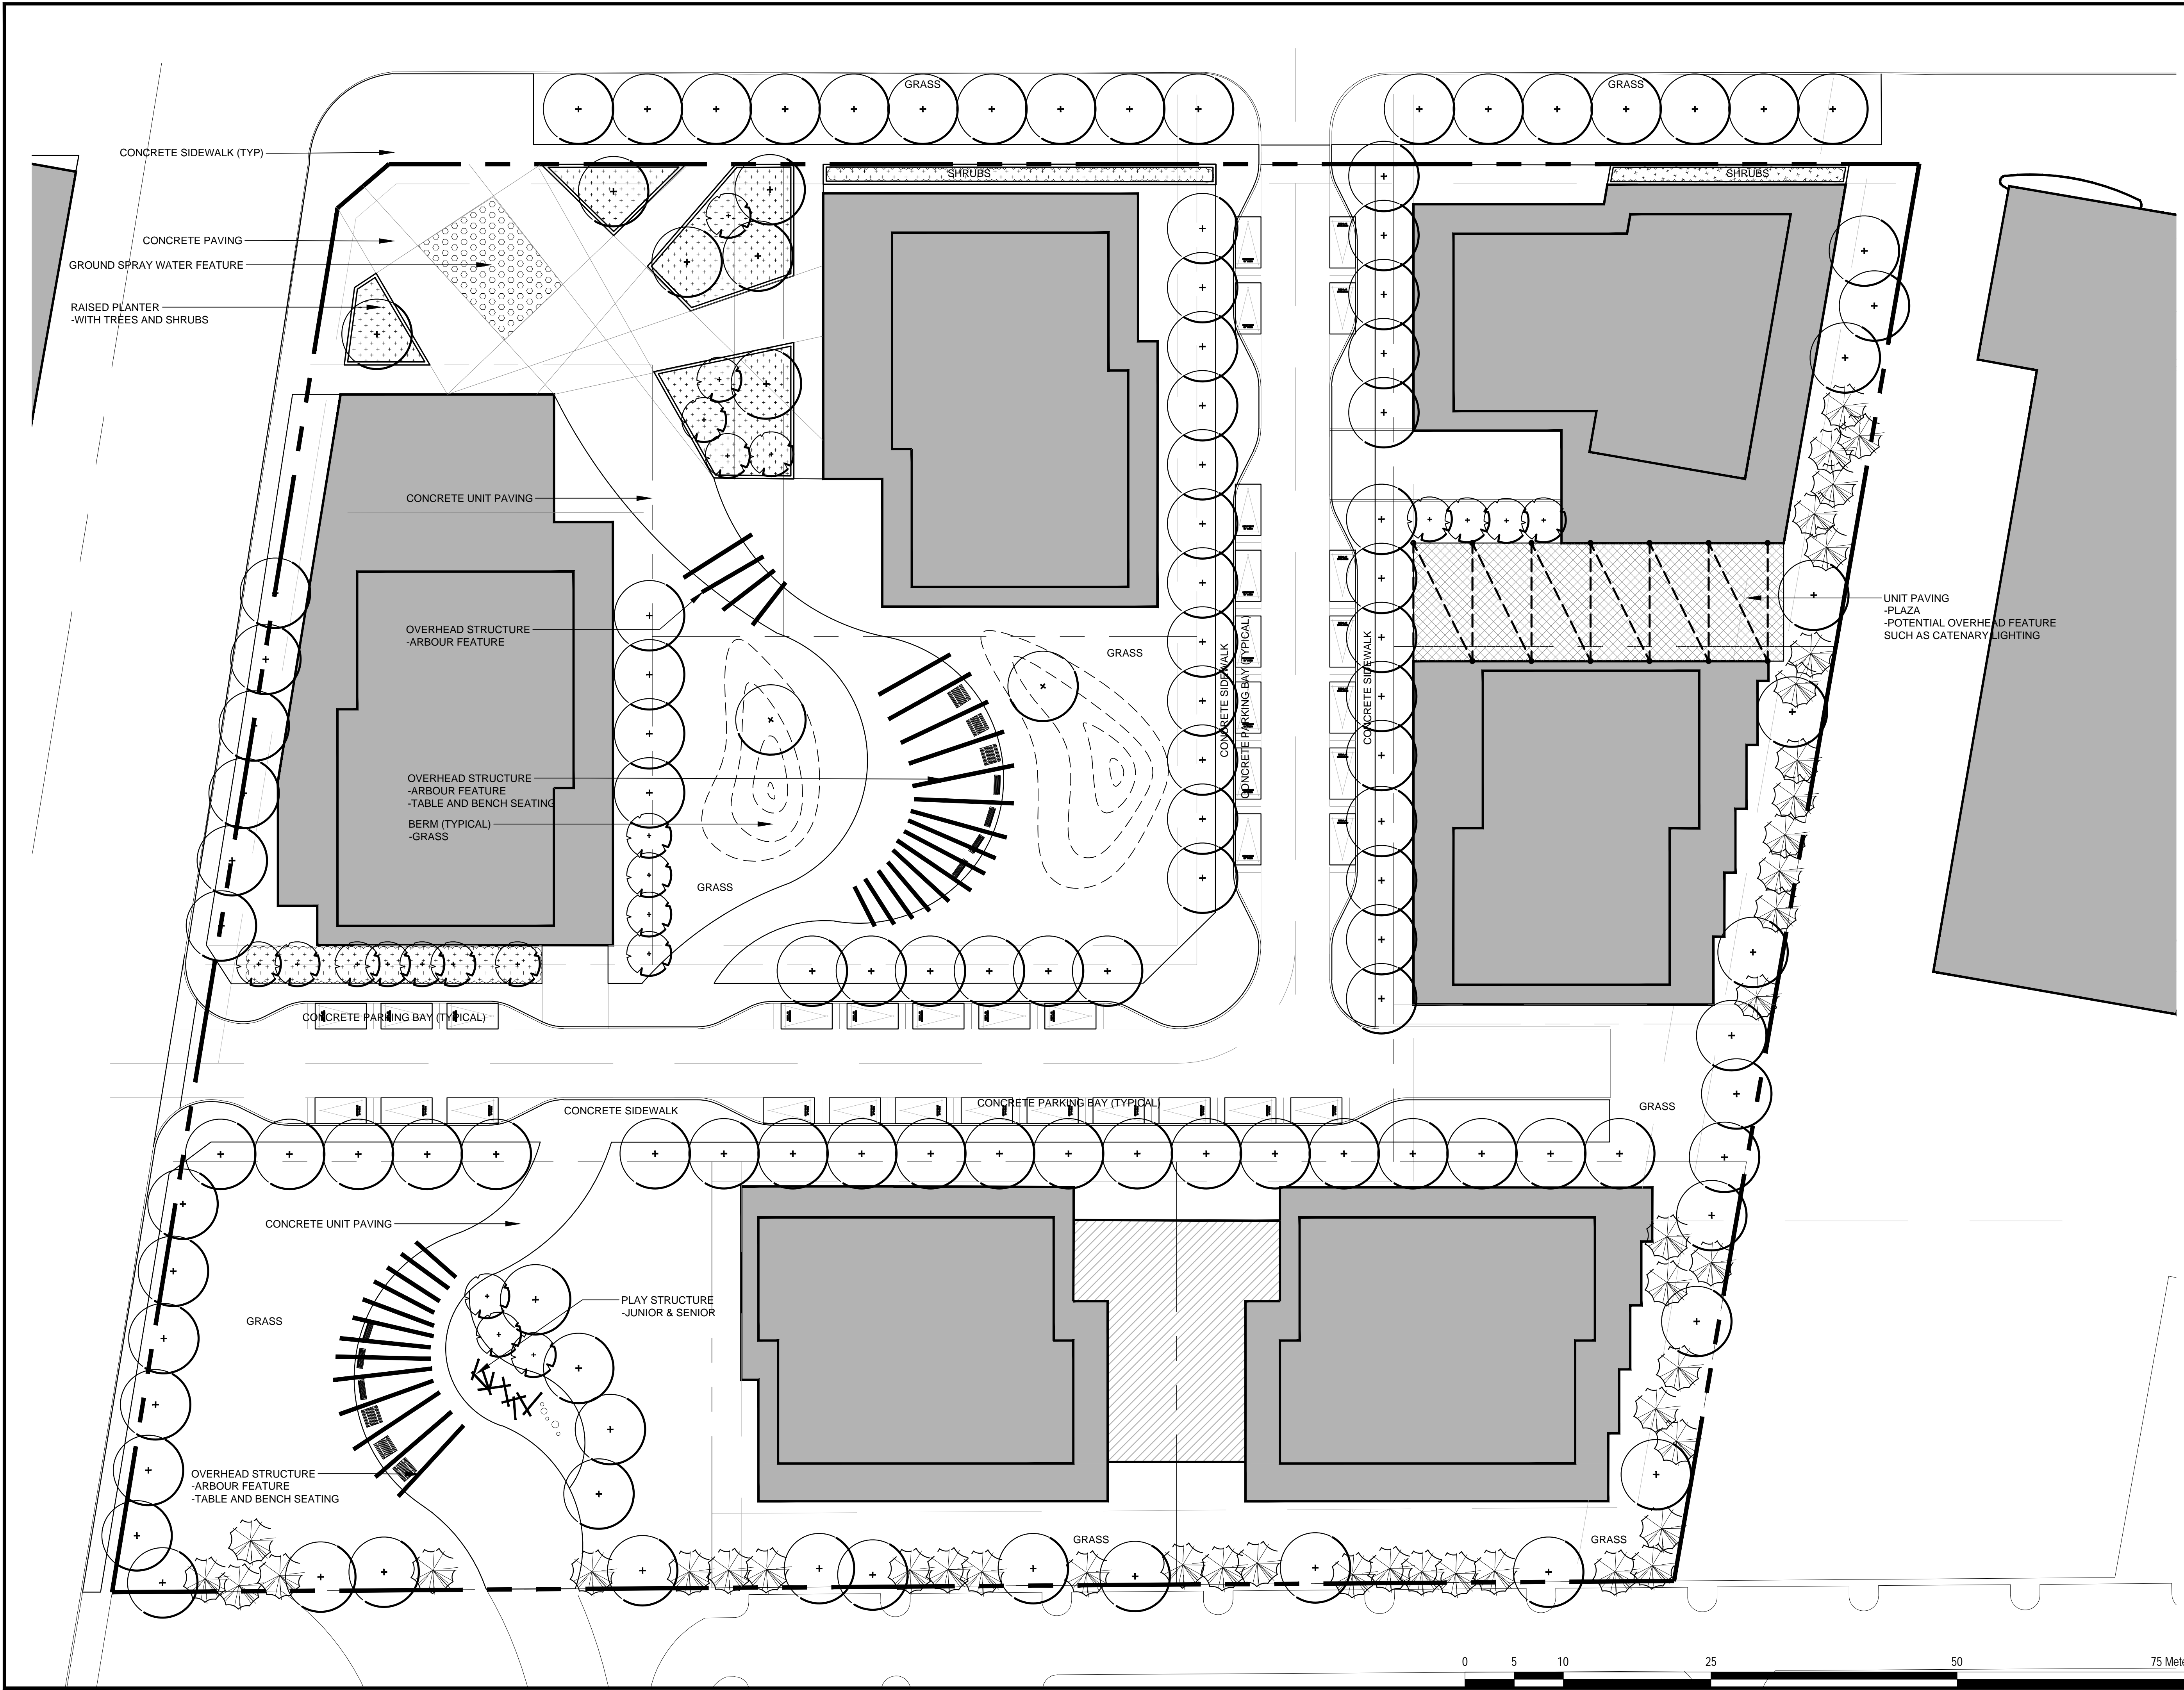

- LEGEND:**
- LARGE DECIDUOUS TREE
 - MEDIUM DECIDUOUS TREE
 - CONIFEROUS TREE

No.	Revision	Date
2	RE-ISSUED FOR REZONING	25 OCT 2022
1	ISSUED FOR REZONING	21 DEC 2022

North:

Stamp:

CSW Landscape Architecture
 Urban Design
 Site Planning
 Recreation and Park Planning
 Project Management

319 McRae Avenue, Suite 502, Ottawa, Ontario, K1Z 0B9
 Tel: (613) 729-4536

- All measurements in millimeters unless specified otherwise. Do not scale drawing. All drawings to be read in conjunction with written specifications.
- Copyright reserved. This drawing is the exclusive property of CSW Landscape Architects Ltd. and shall not be used without the consent thereof.
- This Drawing may not be used for construction until signed by the landscape architect. It is the responsibility of the contractor to:
 - check and verify all dimensions on site;
 - report all errors and/or omissions to the landscape architect;
 - comply with all pertinent codes and by-laws;
 - check and verify locations of all underground services with all local utilities prior to any digging.

Project:
1640-1660 CARLING AVE


1640-1660 CARLING AVENUE
 OTTAWA, ONTARIO

Drawing:
**LANDSCAPE PLAN
 MASTER PLAN**

Scale: 1:300	Date: 21 DEC, 2022
Design By: AB	Drawn By: AB
Project Number: 2132-01	Sheet Number: L 1.1

D02-02-20-0126

Last Save: 2022-10-25 10:26:56 AM
 File Location: Z:\Projects\2132-01 1650-1660 Carling Ave Master Plan\Drawings\Rezoning\2132-01_CarlingAve\MasterPlan_Rezoning2(Landscape).dwg

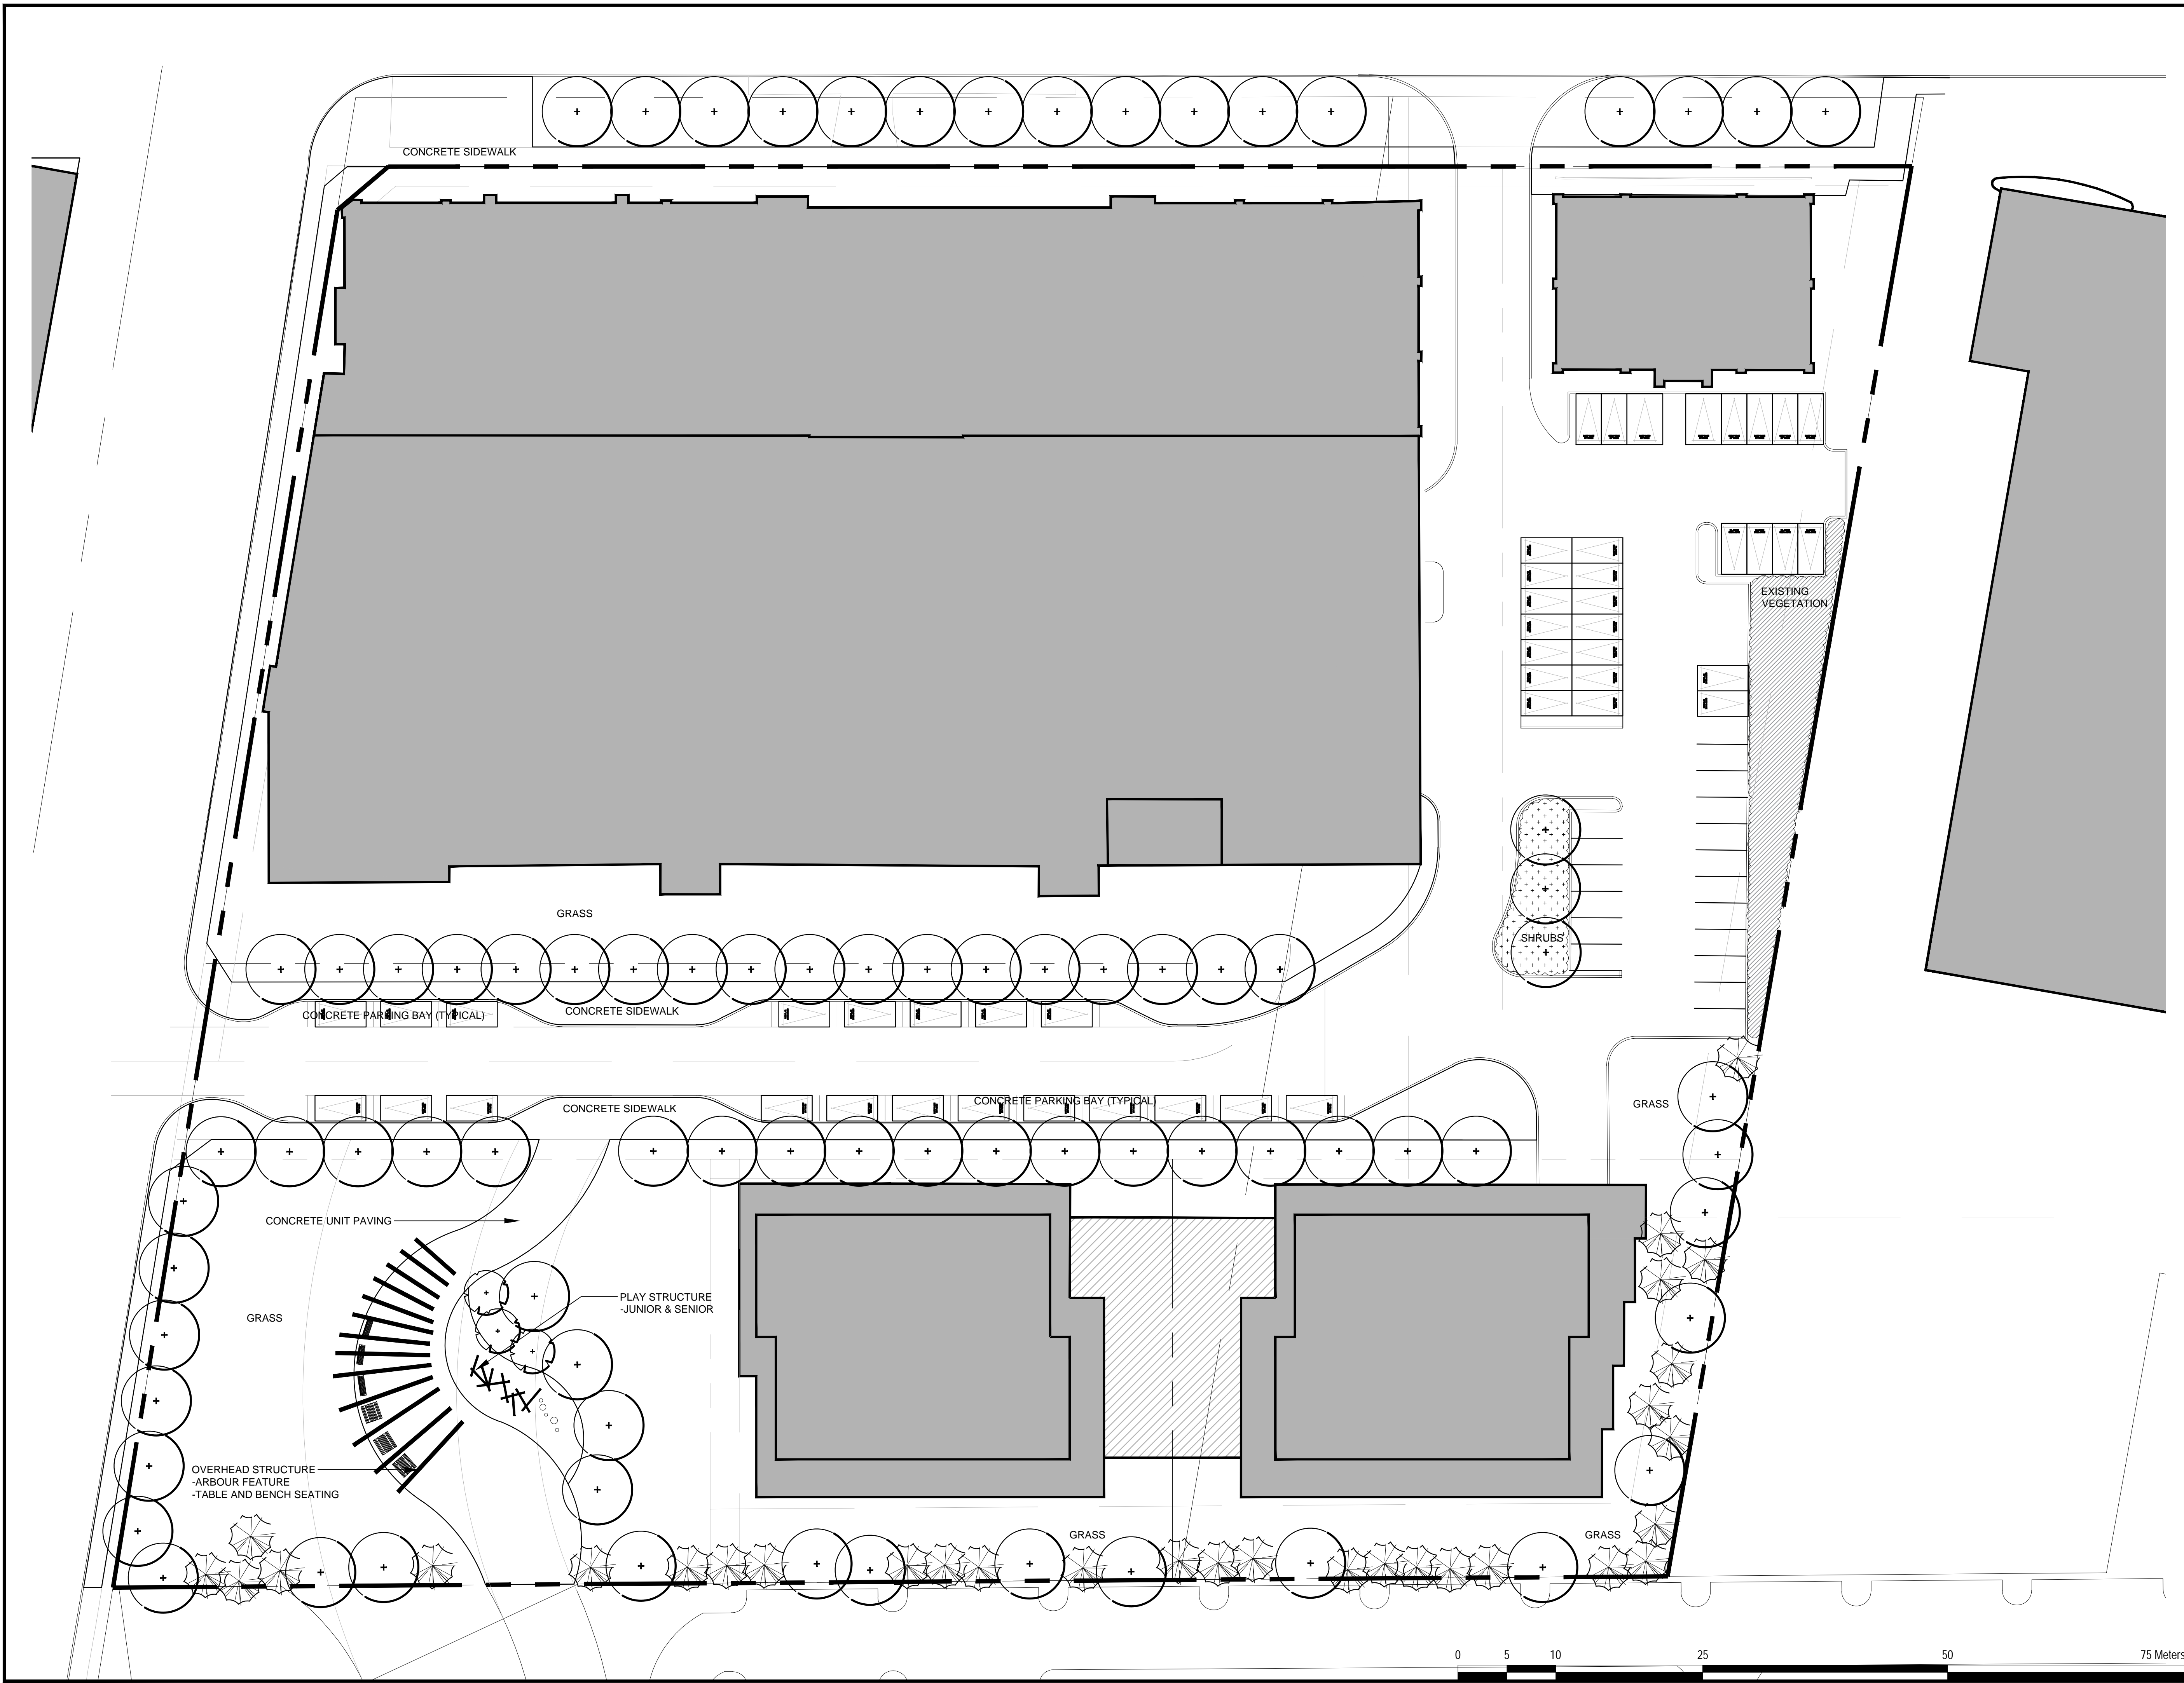


LEGEND:

- LARGE DECIDUOUS TREE
- MEDIUM DECIDUOUS TREE
- CONIFEROUS TREE

No.	Revision	Date
2	RE-ISSUED FOR REZONING	25 OCT 2022
1	ISSUED FOR REZONING	21 DEC 2022

North:

Stamp:

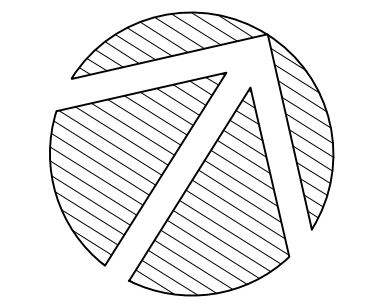

CSW

Landscape Architecture
 Urban Design
 Site Planning
 Recreation and Park Planning
 Project Management

319 McRae Avenue, Suite 502, Ottawa, Ontario, K1Z 0B9
 Tel: (613) 729-4536

1. All measurements in millimeters unless specified otherwise. Do not scale drawing. All drawings to be read in conjunction with written specifications.
2. Copyright reserved. This drawing is the exclusive property of CSW Landscape Architects Ltd. and shall not be used without the consent thereof.
3. This Drawing may not be used for construction until signed by the landscape architect. It is the responsibility of the contractor to:
 - check and verify all dimensions on site;
 - report all errors and/or omissions to the landscape architect;
 - comply with all pertinent codes and by-laws;
 - check and verify locations of all underground services with all local utilities prior to any digging.

Project:
1640-1660 CARLING AVE

1640-1660 CARLING AVENUE
 OTTAWA, ONTARIO

Drawing:
**LANDSCAPE PLAN
 PHASE 1**

Scale: 1:300	Date: 21 DEC, 2022
Design By: AB	Drawn By: AB
Project Number: 2132-01	Sheet Number: L 1.2

D02-02-20-0126