



SCALE: AS NOTED

GENERAL NOTES:

- All dimensions are in metres; all elevations are in metres and are geodetic. TBM = Nail in utility pole. Elevation = 122.85.
- This is not a legal survey. Boundary information was derived from topographic plan of survey of part lot 1, registered plan 528, City of Ottawa, by Annis, O'Sullivan, Vollebek Ltd. April 25, 2022.
- Contractor is responsible for location and protection of utilities.
- All dimensions to be verified on site by contractor prior to construction.
- Any changes made to this plan must be verified and approved by Kollaard Associates Inc.
- Client is responsible for acquiring all necessary permits. This drawing is not for construction until a building permit has been granted.
- The proposed grades have been set and verified for site grading control only. The grade raise at the building location should be verified with regard to subsurface conditions by qualified geotechnical personnel after completion of the excavation.
- The underside of footing elevation has been set based on the information available and may not have accounted for actual ground water conditions at the exact house location and should be verified by qualified geotechnical personnel upon completion of the excavation.
- A geotechnical engineer should be retained to provide recommendations with respect to the sub-grade conditions prior to footing installation.
- The owner agrees to prepare and implement an erosion and sediment control plan to the satisfaction of the City of Ottawa, appropriate to the site conditions, prior to undertaking any site alterations (filling, grading, removal of vegetation, etc.) and during all phases of site preparation and construction in accordance with the current Best Management Practices for Erosion and Sediment Control such as, and not limited to installing filter cloths across manhole/catchbasin lids to prevent sediments from entering structures and install and maintain a light duty silt fence barrier as required.
- Inspection of rough grade by Kollaard Associates Inc. and City of Ottawa must be conducted prior to placement of topsoil or sod.
- Hydro service to be installed according to the specifications of Ontario Hydro and the Mechanical Engineer.
- All materials and construction to be in accordance with City of Ottawa standards and Ontario Provincial Standards and Specifications.
- This drawing is part of Kollaard Associates design report # 220338.

No.	REVISION	DATE	BY
2	RESPONSE TO REVIEW COMMENTS	2024/05/22	AVB
1	RESPONSE TO REVIEW COMMENTS	2024/01/12	AVB
0	ISSUED FOR SITE PLAN CONTROL	2023/05/10	AVB
#	REVISION ITEM / DESCRIPTION	REV. DATE	INT.

**Kollaard Associates**  
Engineers  
(613) 860-0923  
info@kollaard.ca

P.O. BOX 189, 210 PRESCOTT ST.  
KEMPTVILLE, ONTARIO  
K0G 1J0 FAX (613) 258-0475  
http://www.kollaard.ca

CLIENT:  
BRYDEN GIBSON


PROJECT:  
PROPOSED 3 STOREY RESIDENTIAL DEVELOPMENT

LOCATION:  
121 BREA CRESCENT, STITTSVILLE, ON, K2S 1P1


DESIGNED BY: SD  
DRAWN BY: JR  
DATE: MAY 12, 2023  
KOLLAARD FILE NUMBER: 220338

CHECKED BY: SD  
APPROVED BY: SD


DRAWING NUMBER: 220338-DETAILS  
DRAWING NAME: DETAILS

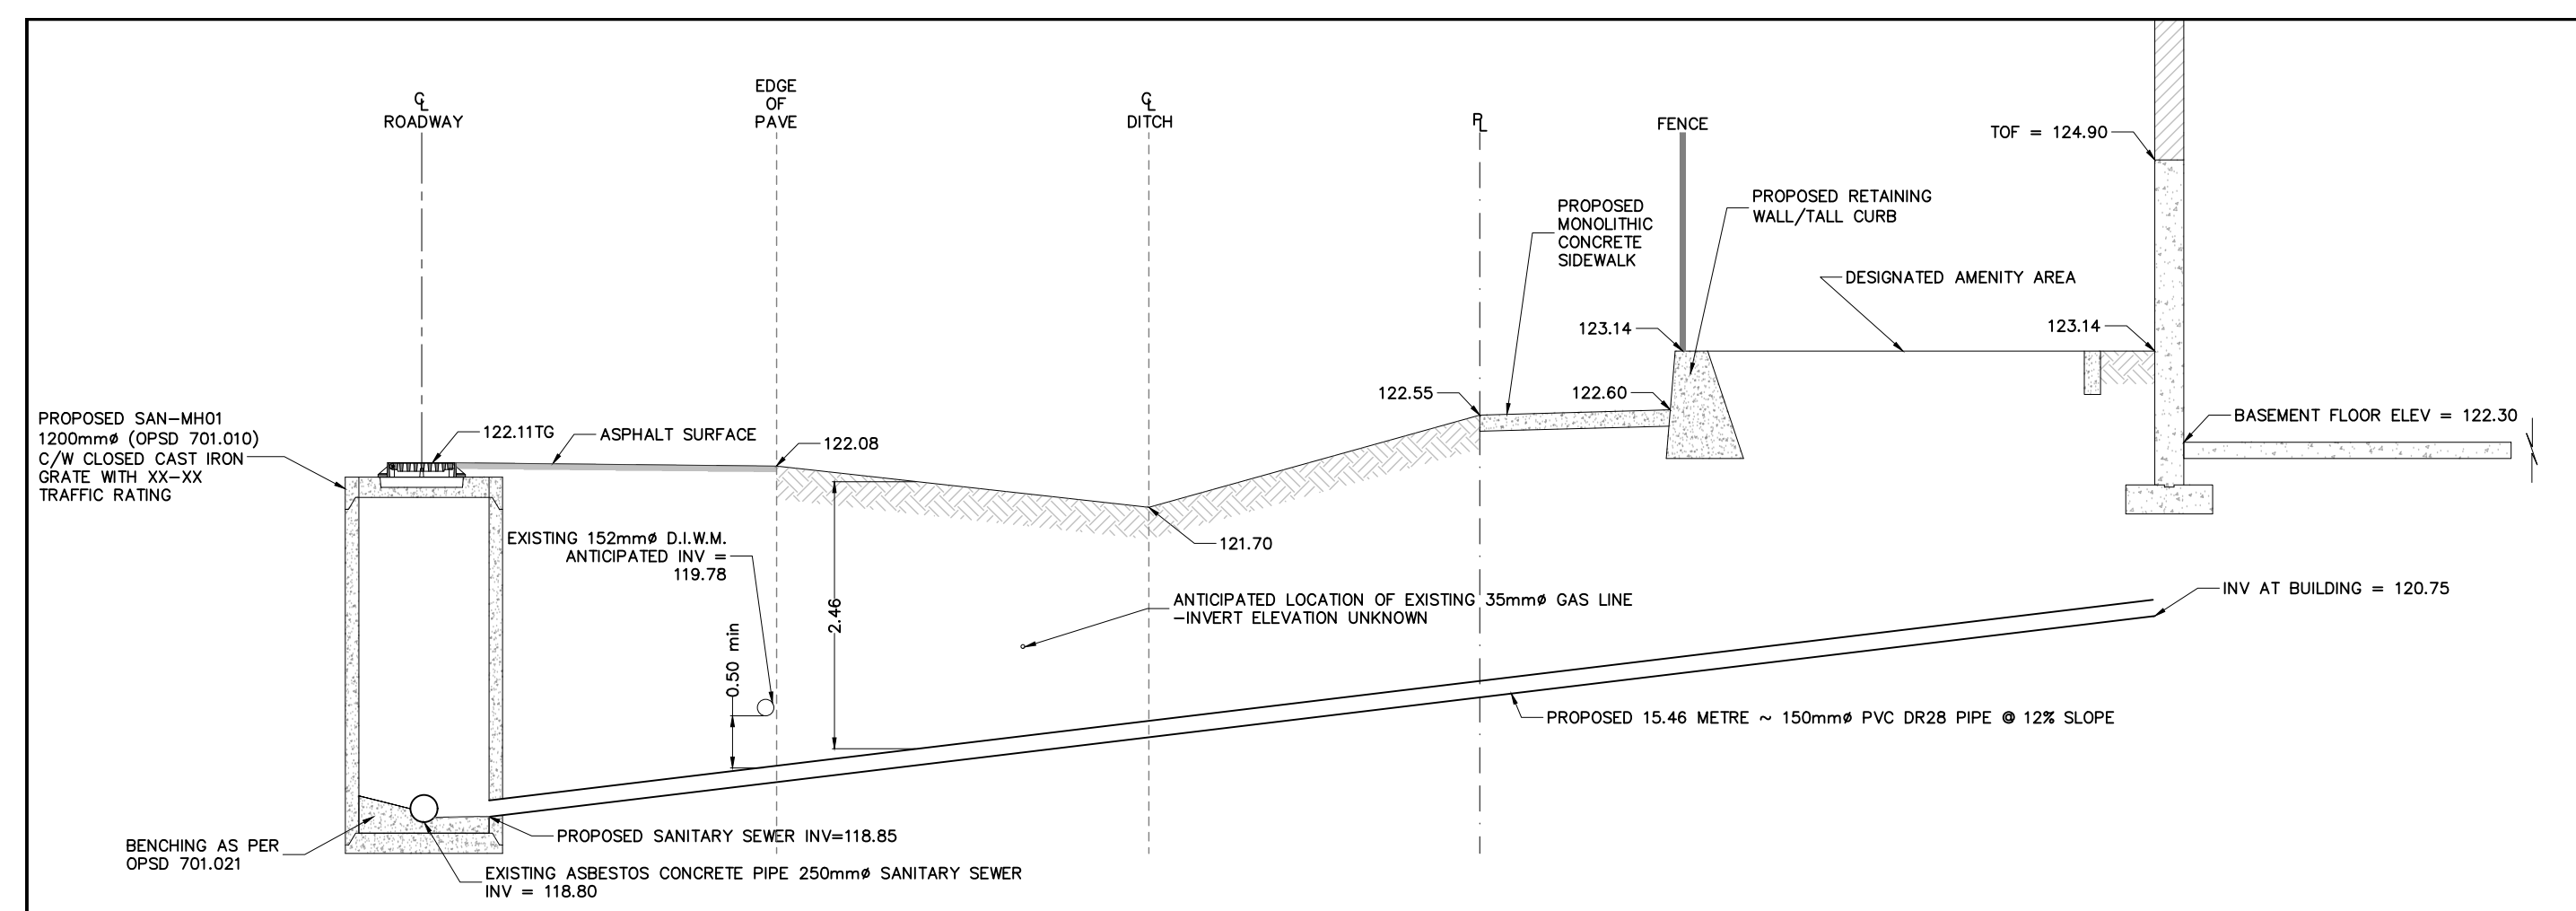


SANITARY SERVICE CONNECTION  
N.T.S.

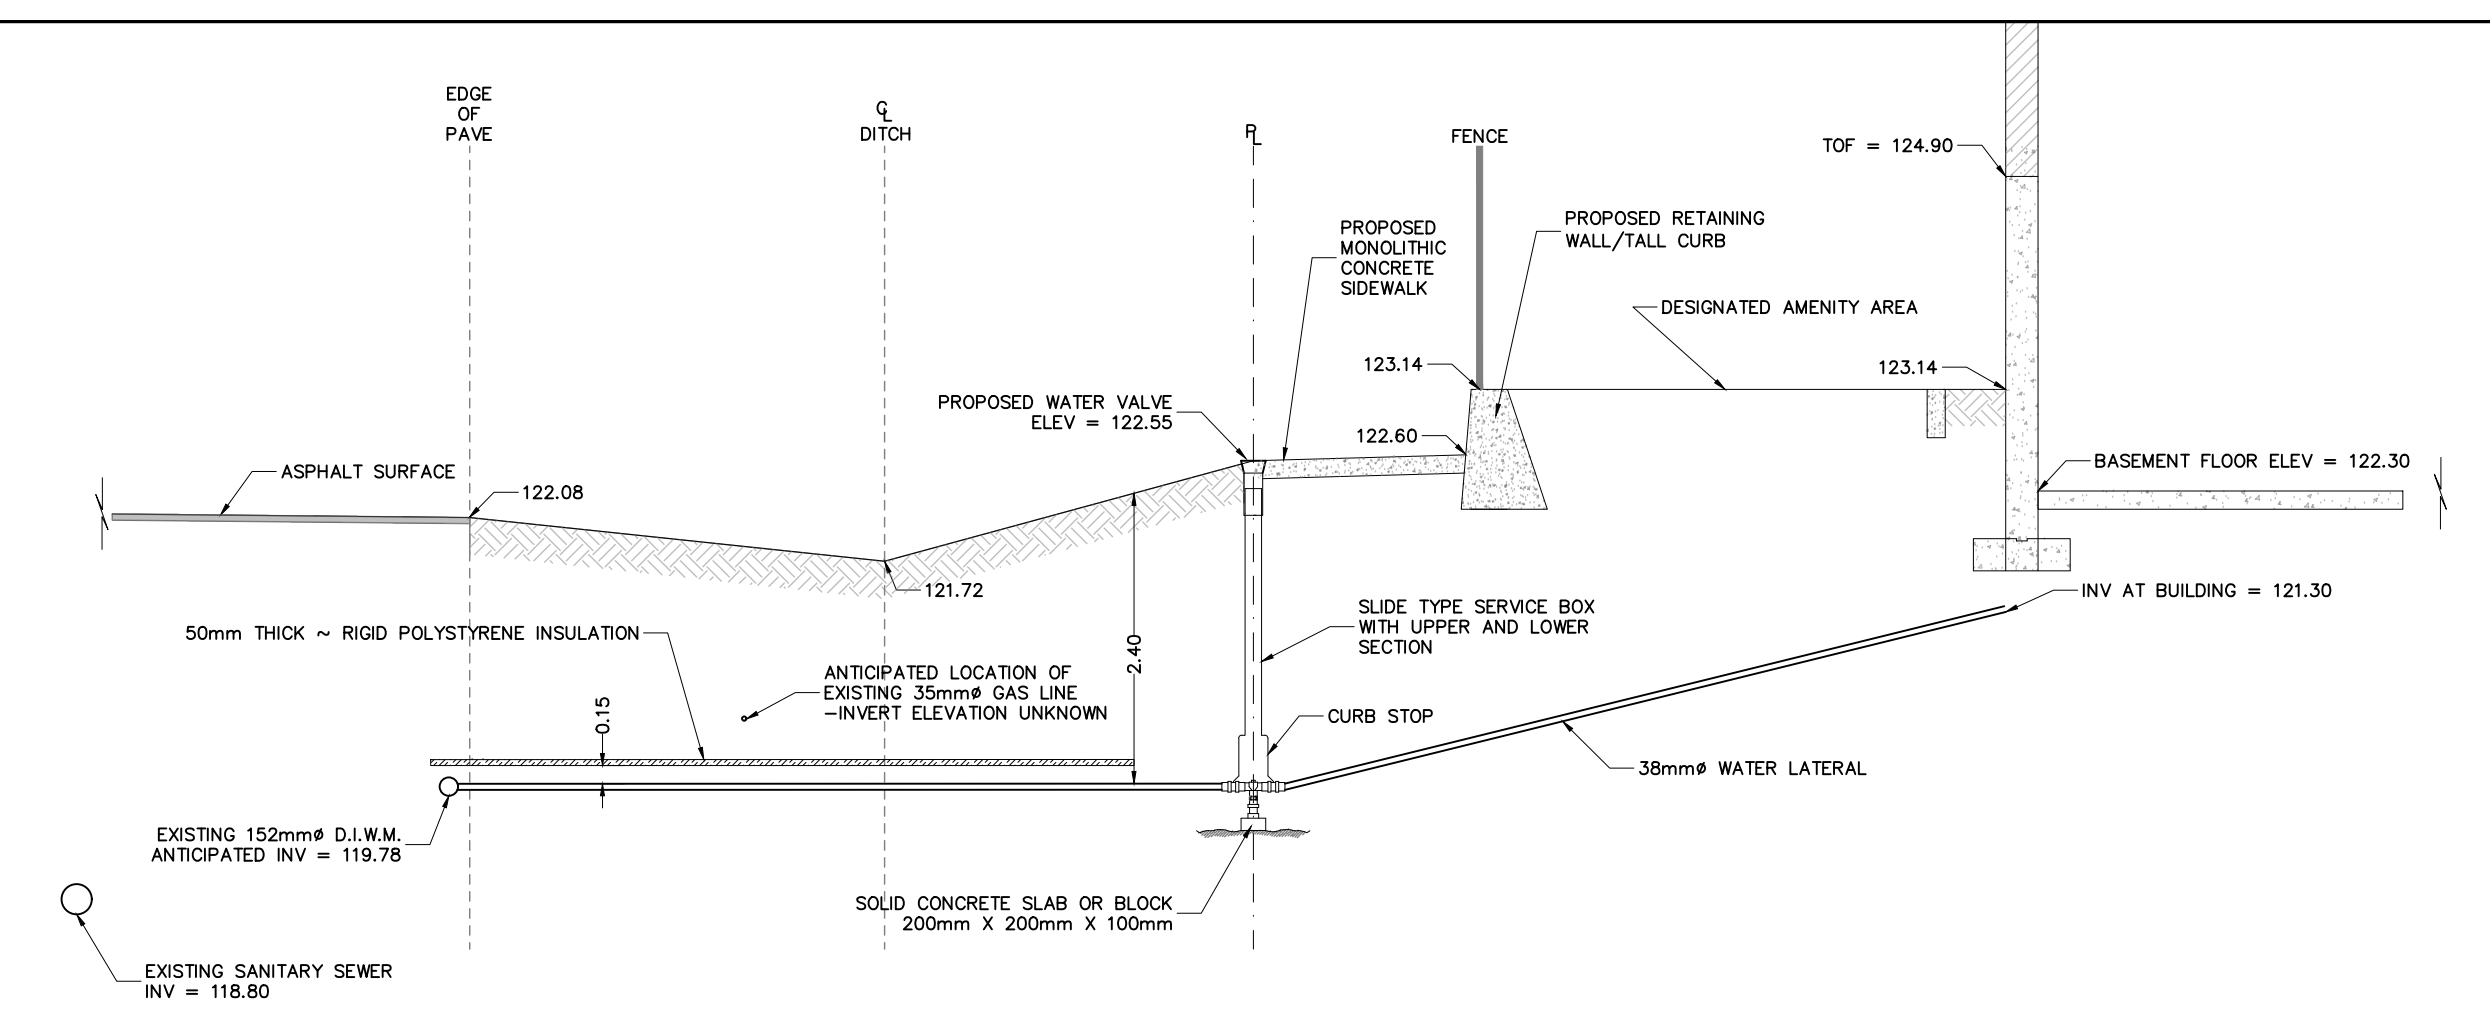


WATER SERVICE CONNECTION  
N.T.S.

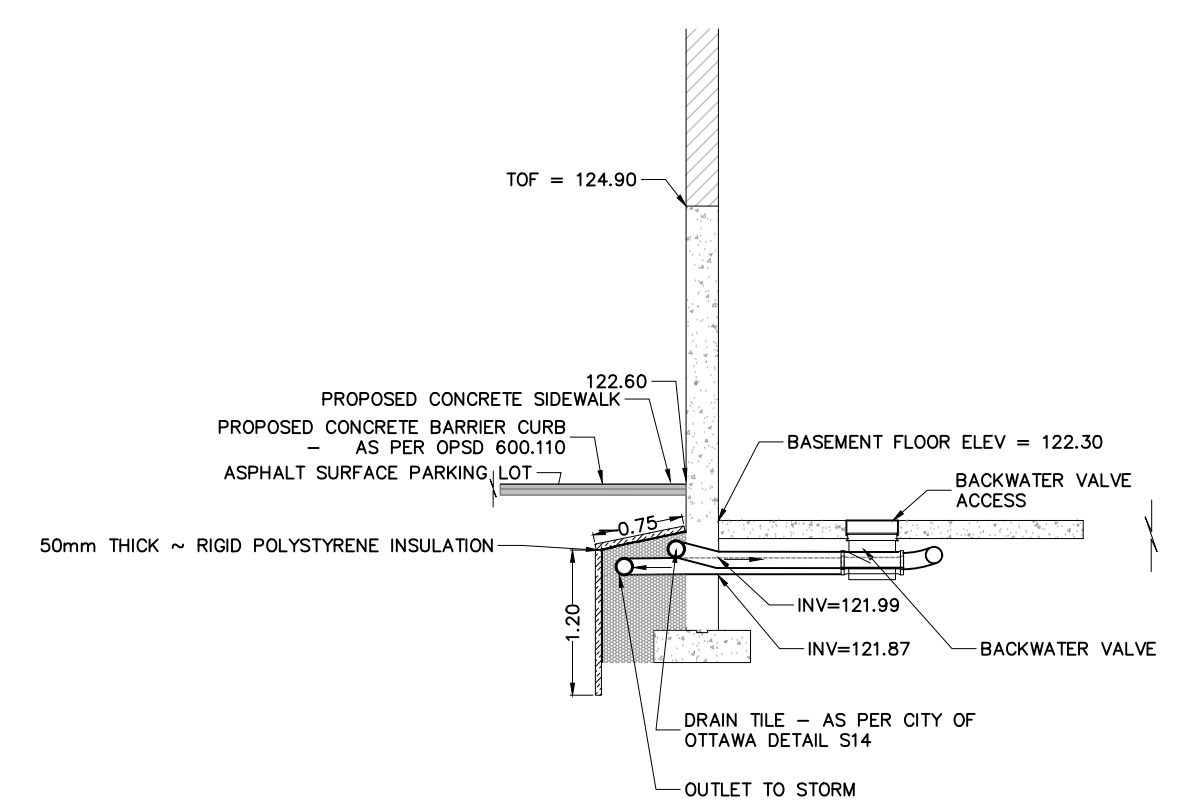


FOUNDATION DRAIN SECTION F-F  
N.T.S.

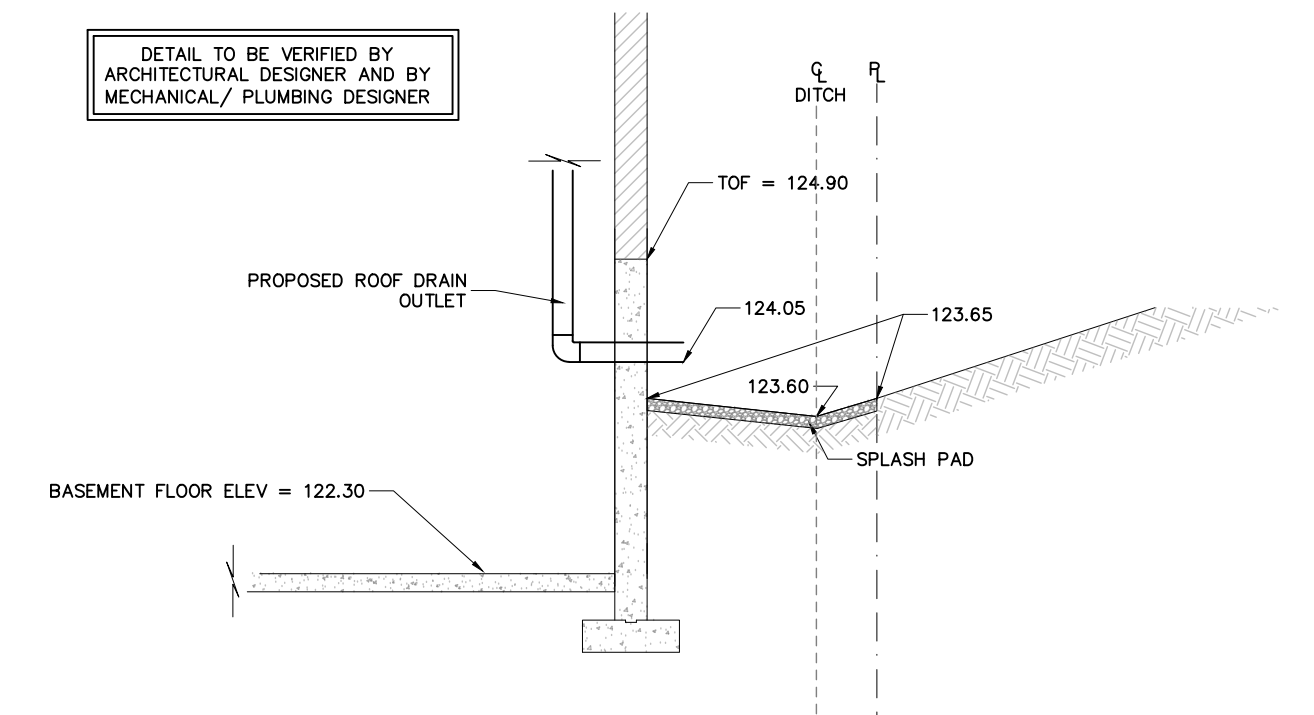


ROOF DRAIN OUTLET  
N.T.S.

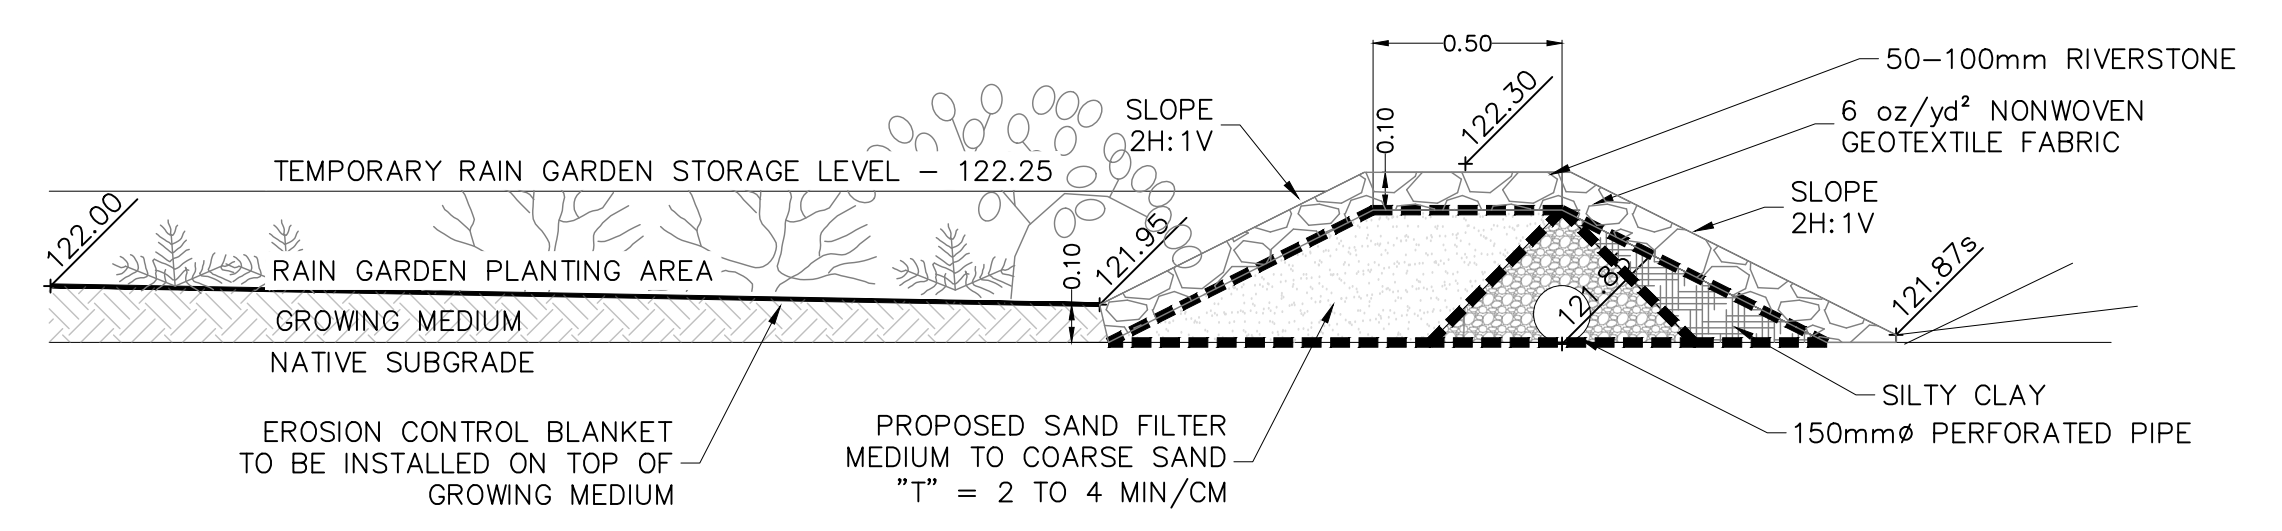

PROPOSED RAIN GARDEN AREA SECTION E-E  
N.T.S.

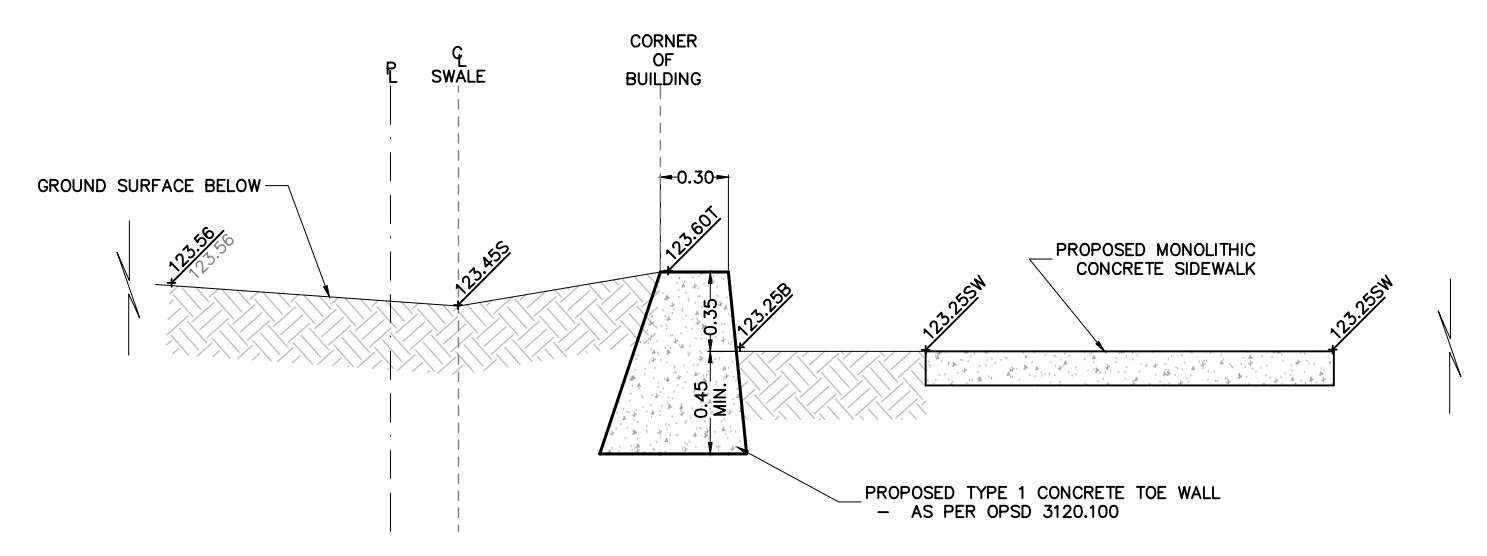


SECTION D-D  
N.T.S.

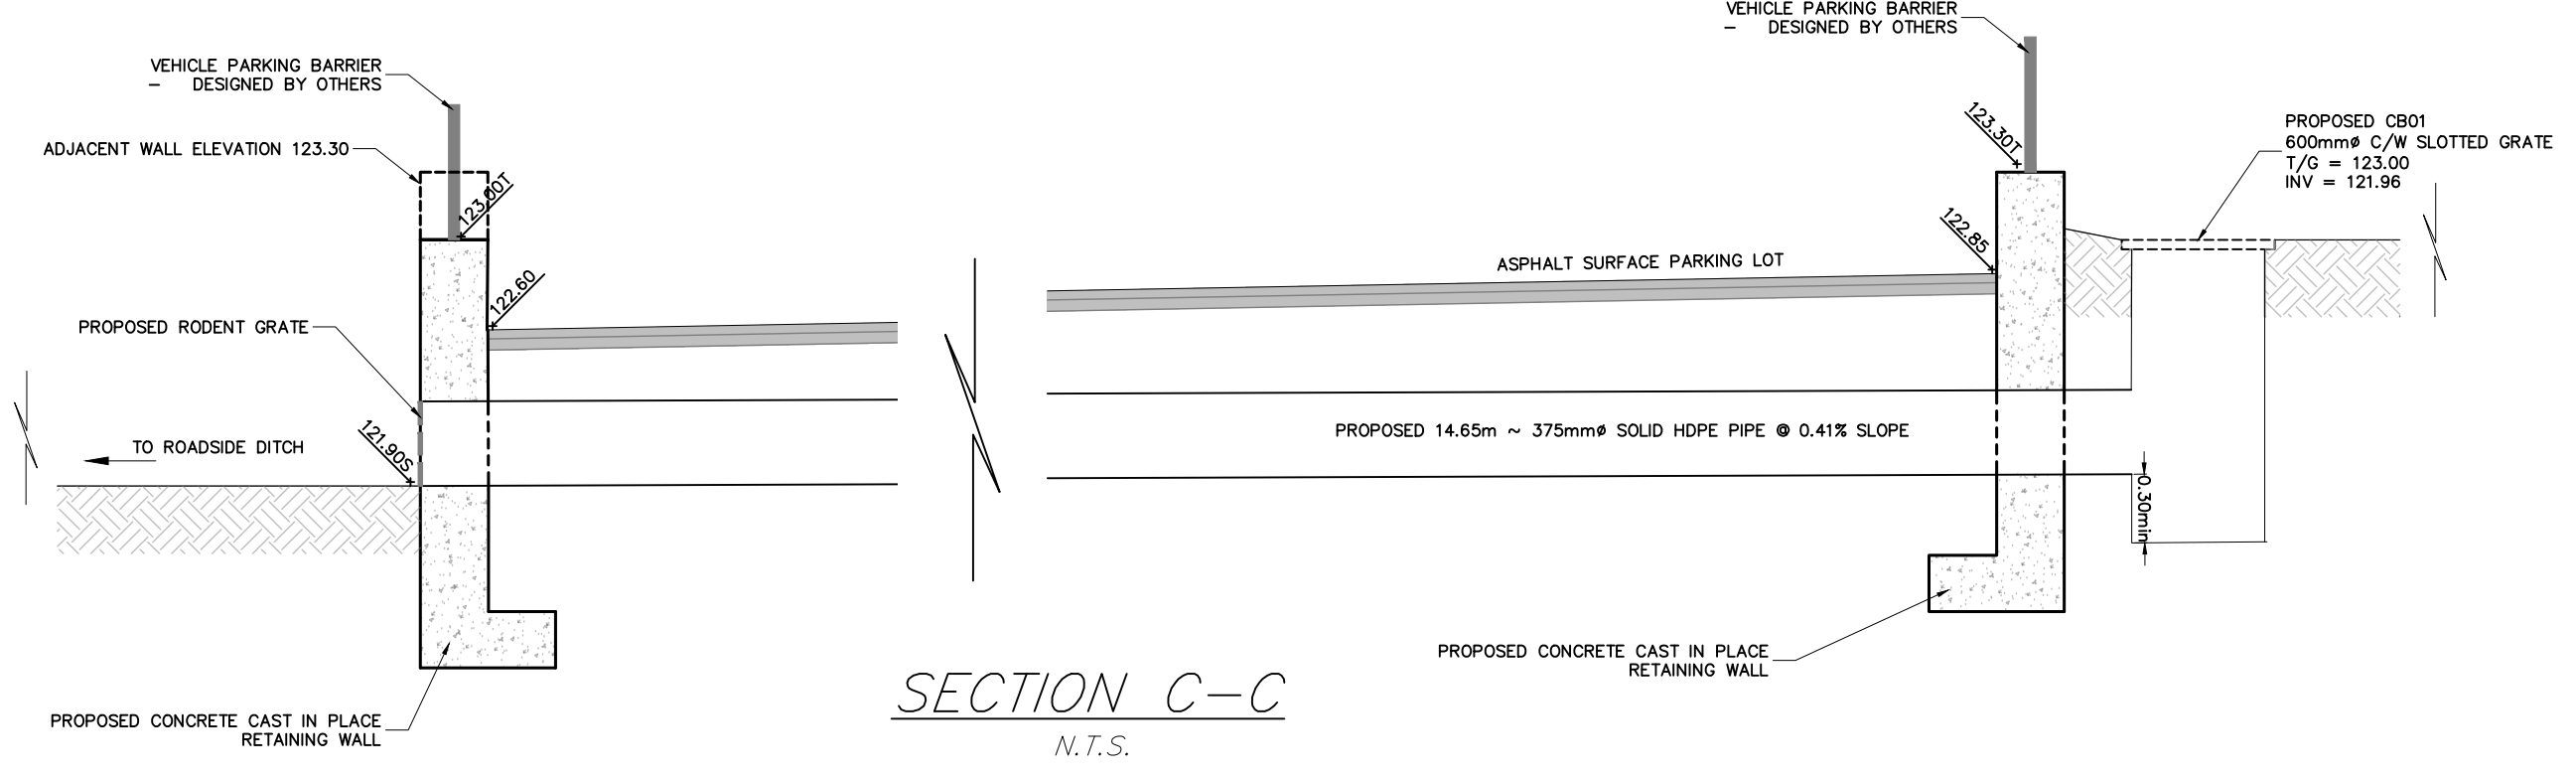


SECTION C-C  
N.T.S.

DETAILS  
NOT TO SCALE

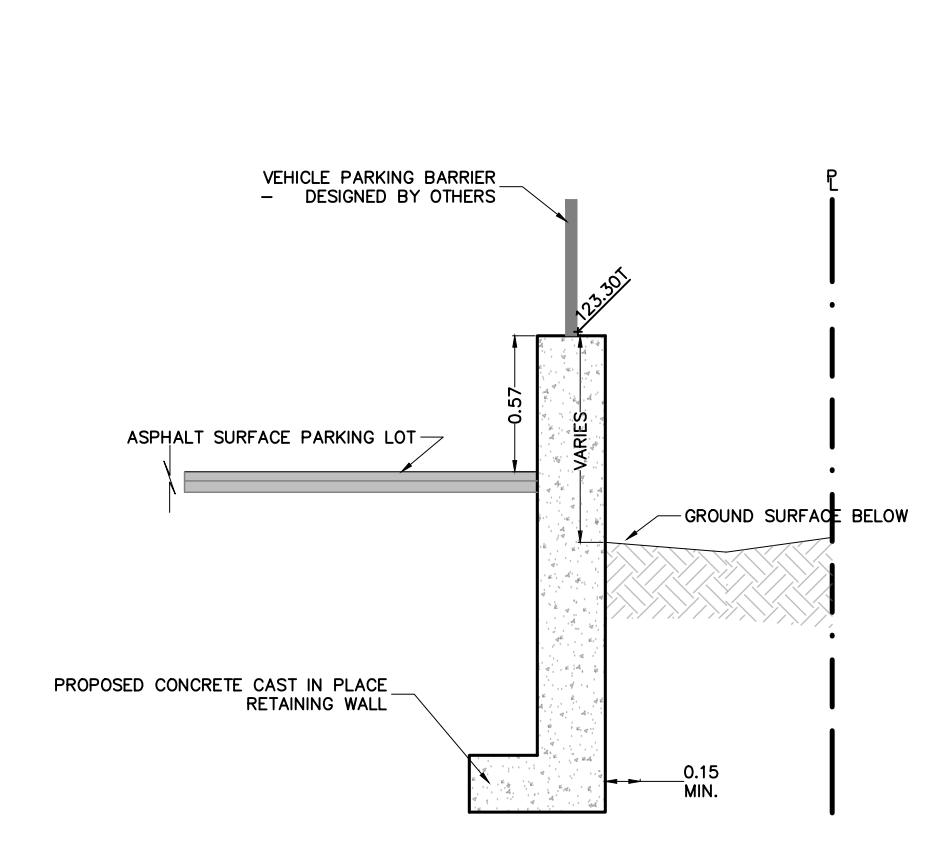

SECTION A-A  
N.T.S.

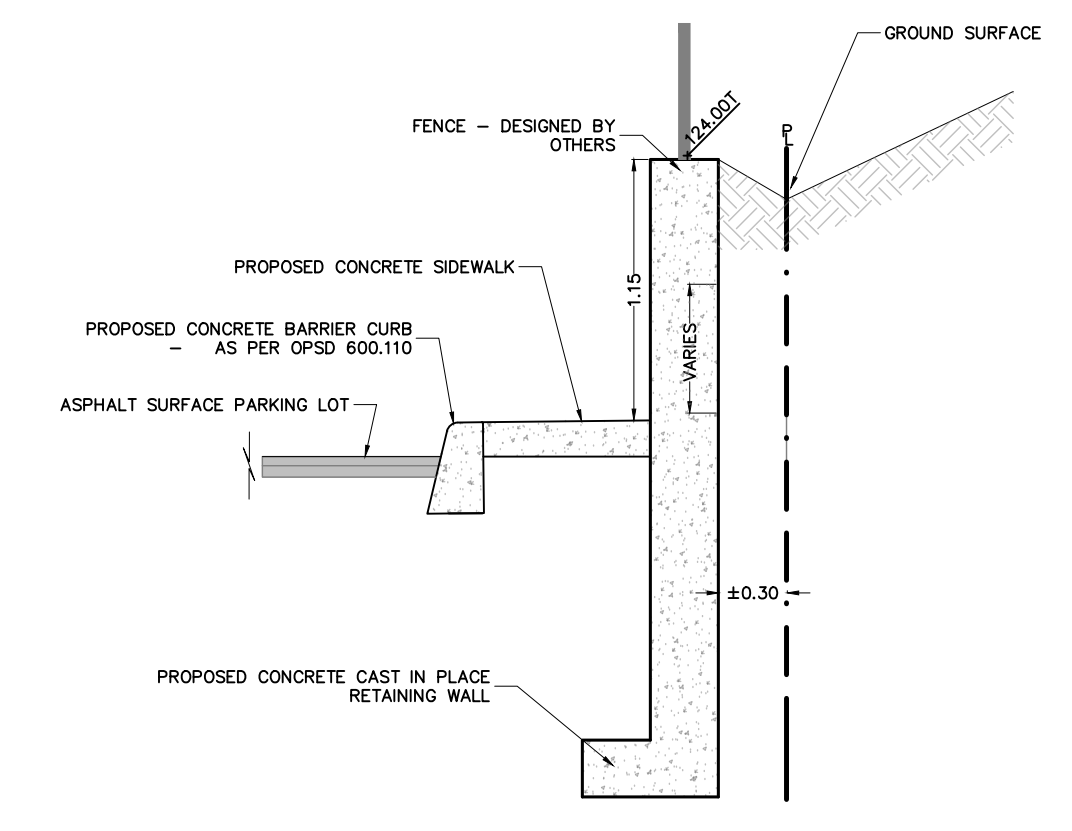

SECTION B-B  
N.T.S.