



Copyright Reserved

The Contractor shall verify and be responsible for all dimensions. DO NOT scale the drawing - any errors or omissions shall be reported to Stantec without delay.  
The Copyrights to all designs and drawings are the property of Stantec. Reproduction or use for any purpose other than that authorized by Stantec is forbidden.

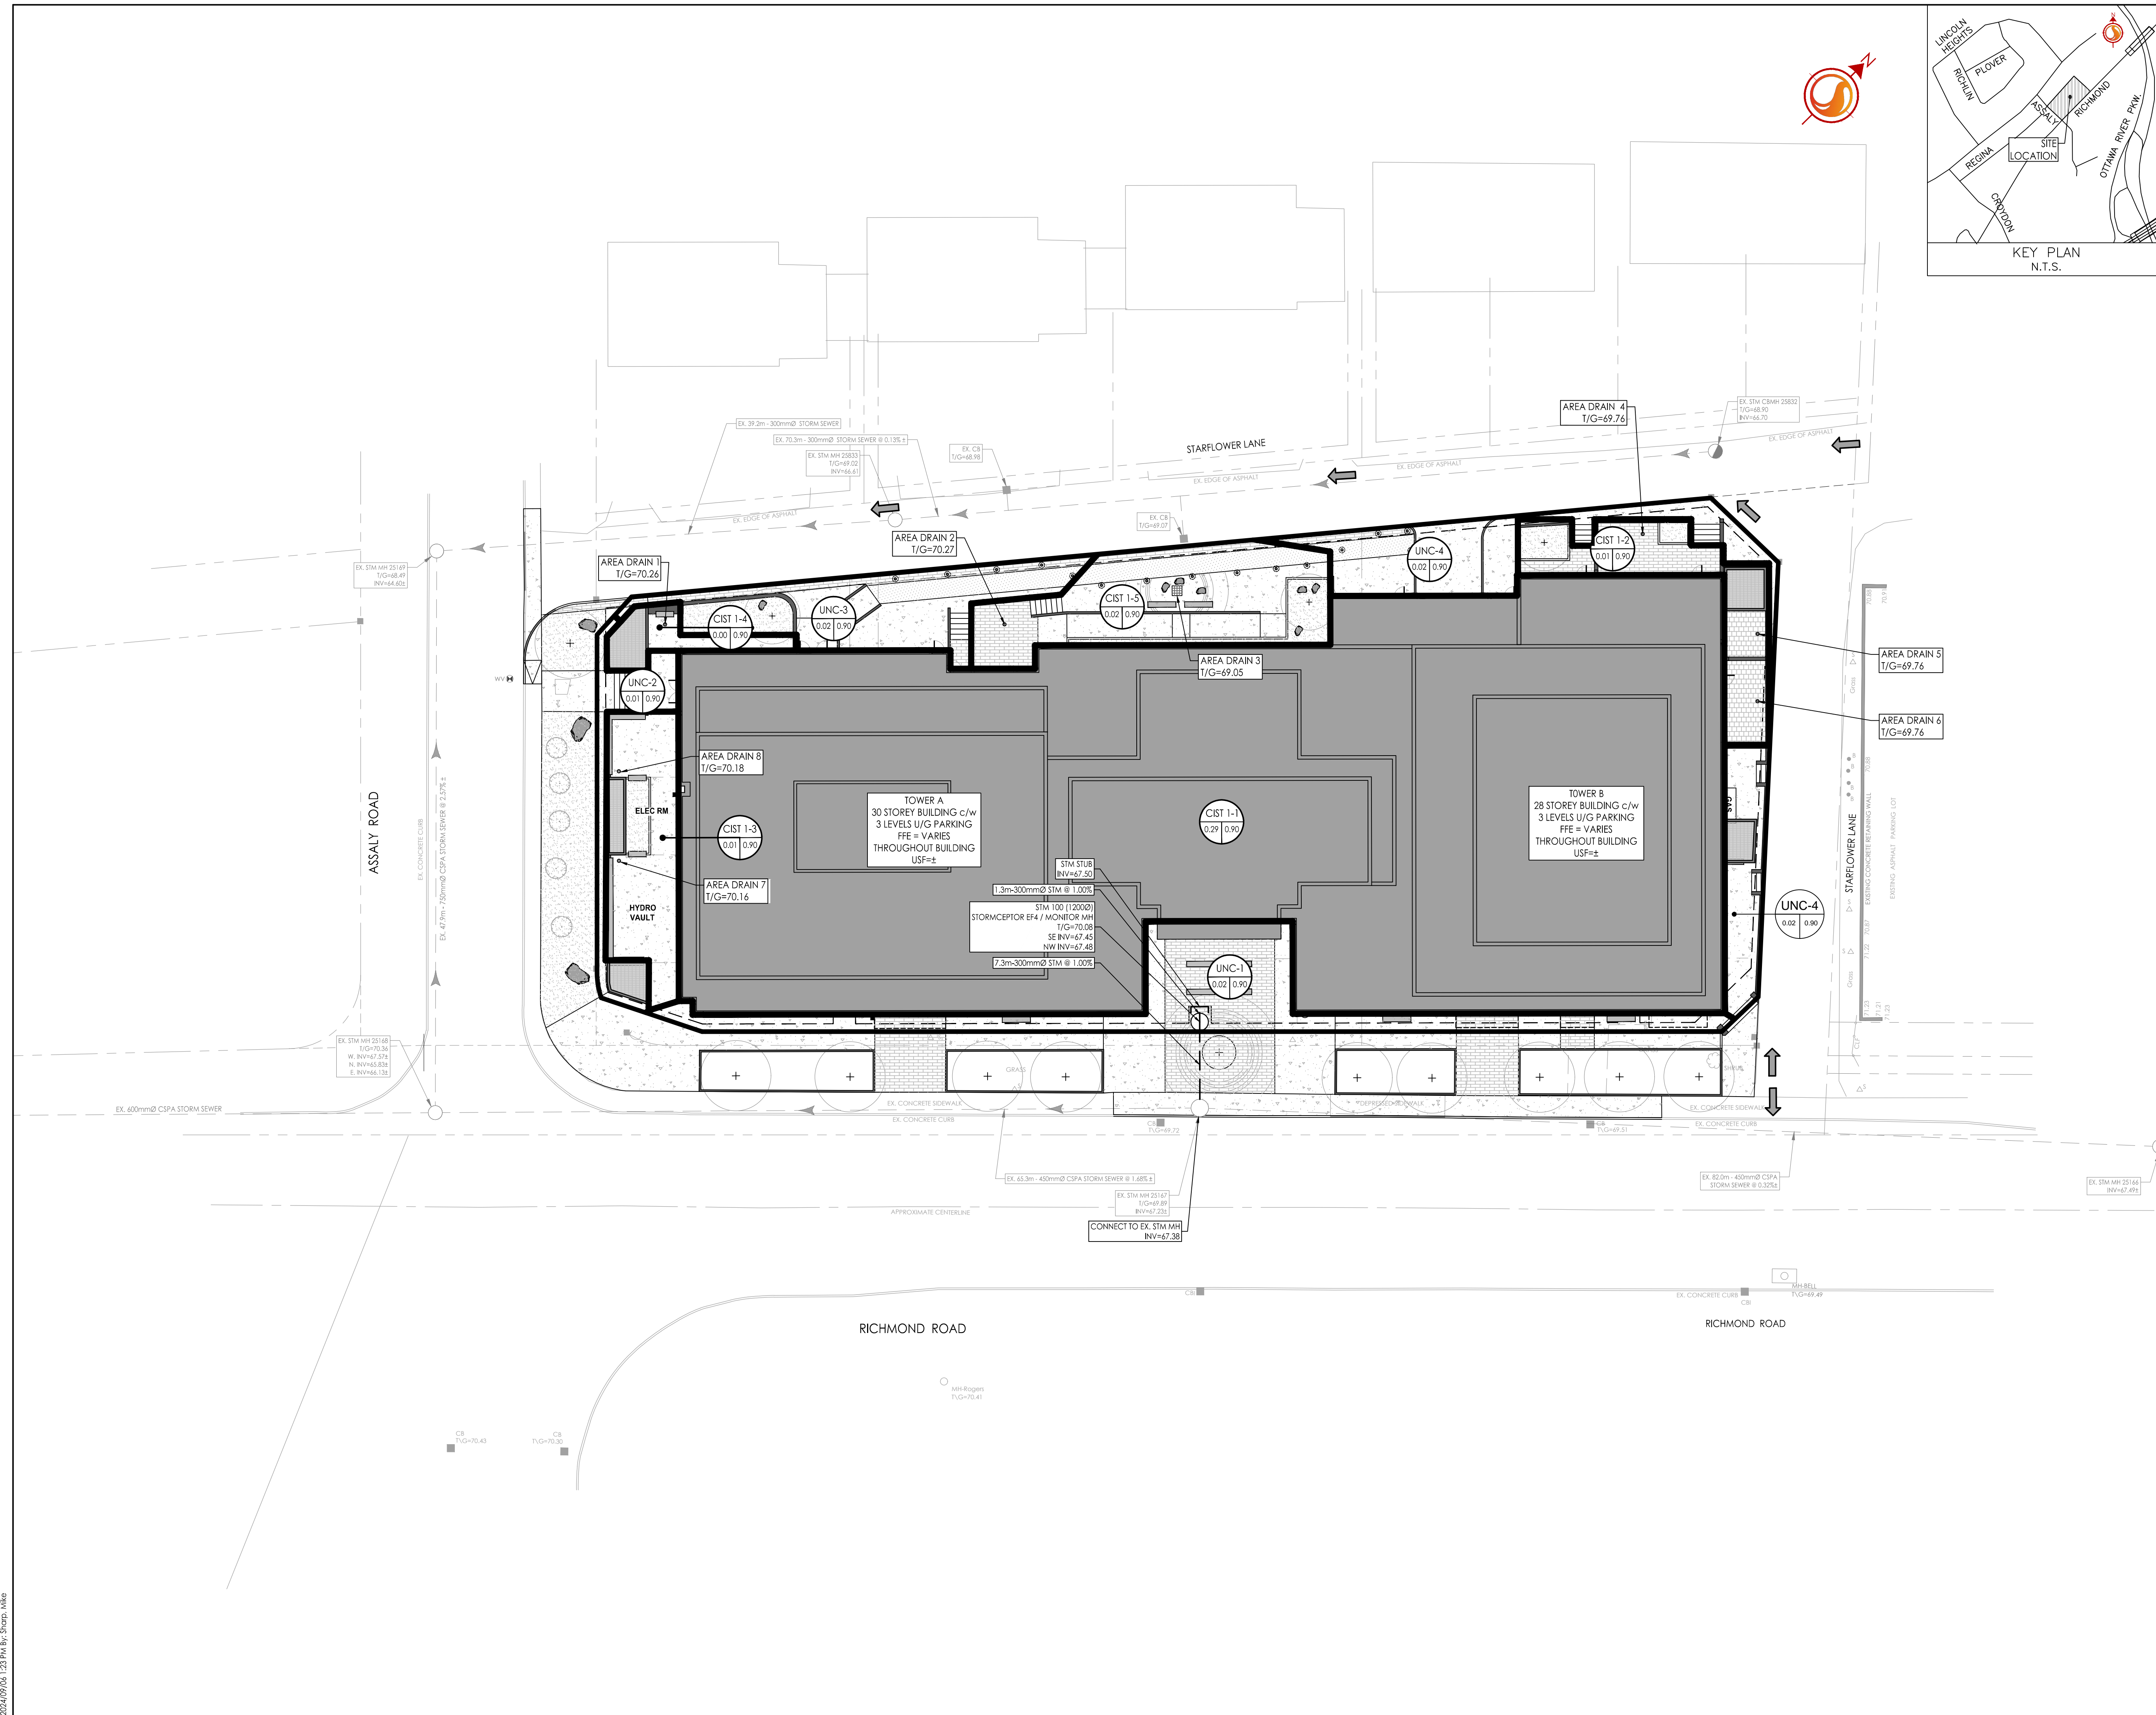

Legend

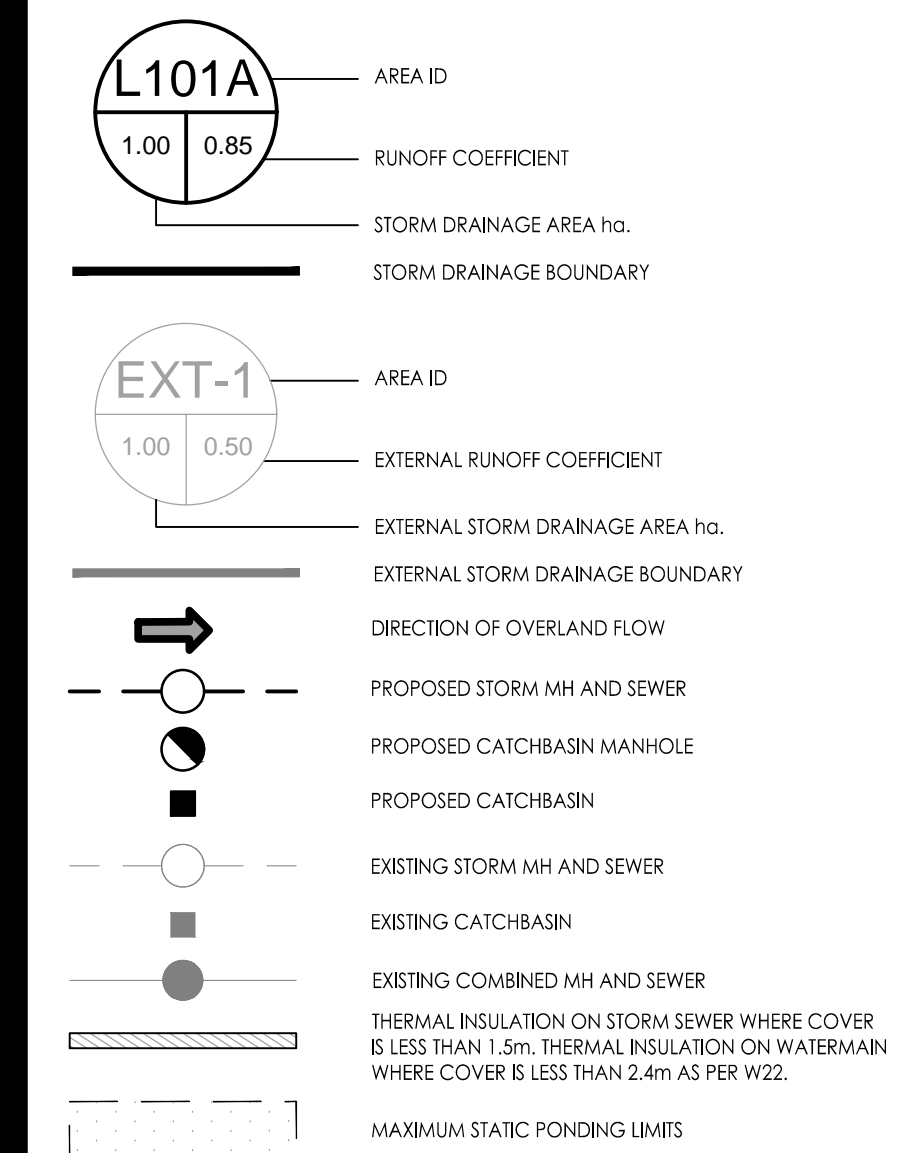

Notes

- ALL CATCH BASINS AND TRENCH DRAINS TO BE CONNECTED TO INTERNAL PLUMBING AND COLLECTED IN STORM WATER MANAGEMENT CISTERN. INSTALLATION BY OTHERS.
- STORMWATER MANAGEMENT TO BE PROVIDED THROUGH A CISTERN. CISTERN VOLUME = 120.0m<sup>3</sup>. MAX. CISTERN RELEASE RATE TO STORM SEWER 23.7L/s

1	REVISED AS PER CITY COMMENTS	MJS	PM	24.09.04
0	ISSUED FOR SPA	MJS	PM	23.06.01
Revision		By	Appd.	YY.MM.DD
File Name: 160401697 D8.dwg		MJS	DT	MJS
		Dwn.	Chkd.	Dgn.
				YY.MM.DD

Permit-Seal



Client/Project

BRIGIL HOMES

1299 RICHMOND ROAD  
MIXED USE TOWER DEVELOPMENT  
OTTAWA, ON, CANADA

Title

STORM DRAINAGE PLAN

Project No.	Scale	0	2.5	7.5	12.5m
160401697	1:250				
Drawing No.	Sheet	Revision			

V:\160401697\160401697.dwg  
 2024/09/10 13:31:56  
 ORIGINAL SHEET - ARCH D