


Legend

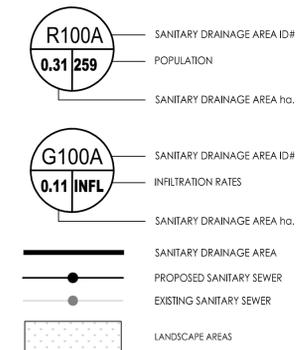

Notes

SANITARY STATS	
<b>POPULATION COUNT</b>	
240 - 1 BEDROOM APTS @ 1.4PPU = 336 PEOPLE	
161 - 2 BEDROOM APTS @ 2.1PPU = 338 PEOPLE	
6 - 3 BEDROOM APTS @ 3.1PPU = 19 PEOPLE	
<b>TOTAL POPULATION = 693</b>	
<b>TOTAL COMMERCIAL SPACE = 200.0m<sup>2</sup> @ 0.02ha</b>	<b>@ 28,000 L/ha/day</b>

Rev	Description	By	Appd.	Date
3	REVISED AS PER CITY COMMENTS / SITE PLAN	MJS	DCT	24.09.18
2	REVISED AS PER CITY COMMENTS / SITE PLAN	WAJ	DCT	24.07.05
1	REVISED AS PER CITY COMMENTS / SITE PLAN	MJS	MF	23.03.15
0	ISSUED TO CITY FOR SPA	MJS	AMP	21.02.17

Revision

File Name:	MJS	MF	MJS	Date
160401596-DB				21.01.07

Permit-Seal


Client/Project  
BRIGIL HOMES

2829 DUMAUER AVENUE  
40 STOREY APARTMENT BUILDING  
OTTAWA, ON, CANADA

Title  
SANITARY DRAINAGE PLAN

Project No.	Scale	Sheet	Revision
160401596	1:300	8 of 8	3

Drawing No. SA-1  
Scale 0 3 9 15m  
Sheet 8 of 8  
Revision 3  
Title SANITARY DRAINAGE PLAN

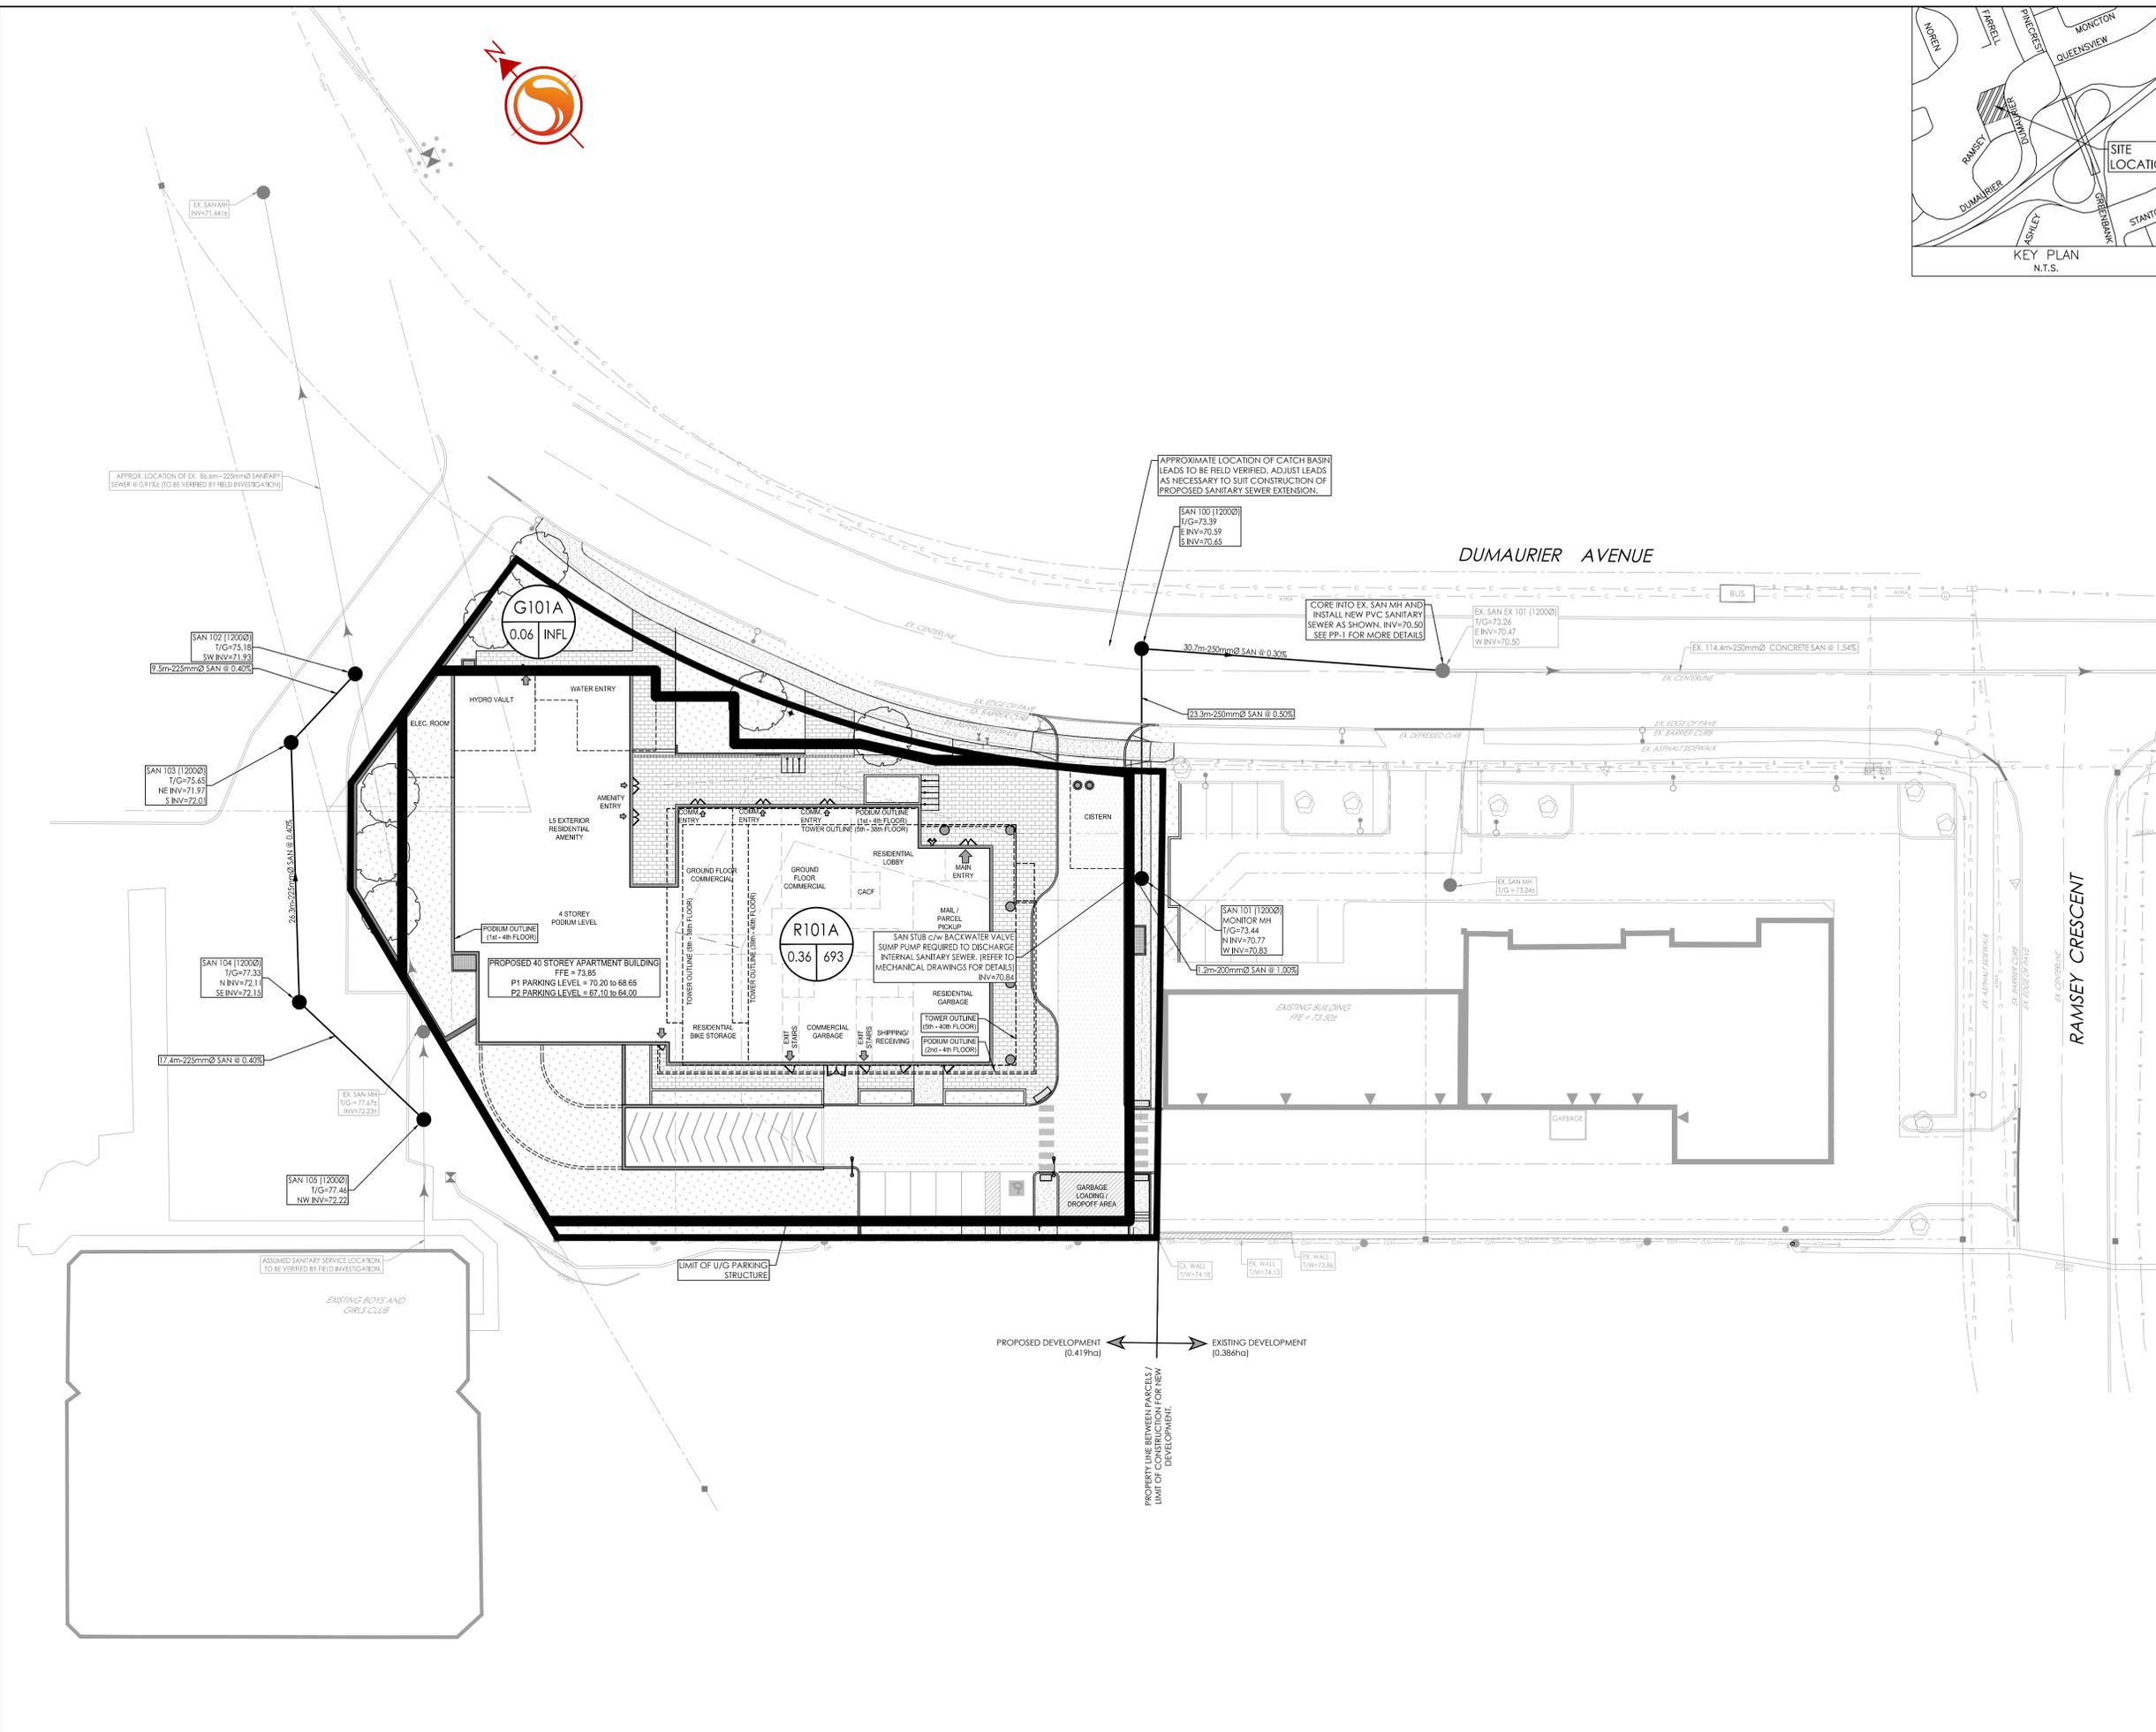

V:\1\160401596\160401596-DB.dwg  
 2024/09/11 10:12 AM  
 2024/09/11 10:12 AM  
 ORIGINAL SHEET - ARCH D

D07-12-21-0110  
 PLAN # 18503