


NOTE: THIS DRAWING IS THE PROPERTY OF THE ARCHITECT AND MAY NOT BE REPRODUCED OR USED WITHOUT THE EXPRESSED CONSENT OF THE ARCHITECT. THE CONTRACTOR SHALL CHECK AND REPORT ALL OMISSIONS AND REPORT ANY OMISSIONS OR DISCREPANCIES TO THE ARCHITECT BEFORE PROCEEDING WITH THE WORK.  
DO NOT SCALE THE DRAWINGS

RELEASE / REVISION RECORD		
NO.	DESCRIPTION	DATE
1	ISSUE FOR PROGRESS MEETING	17-03-19
2	ISSUE FOR COORDINATION	21-04-14
3	ISSUE FOR THE PLAN CONTROL	21-05-28
4	ISSUE FOR 1ST RESPONSE TO UPC COMMENTS	22-04-07
5	ISSUE FOR 2ND RESPONSE TO UPC COMMENTS	22-08-29
6	ISSUE FOR REVIEW	23-03-29
7	ISSUE FOR REVIEW	23-08-30
8	ISSUE FOR REVIEW	23-09-13
9	ISSUE FOR REVIEW	23-10-16
10	ISSUE FOR CONSULTANTS COORDINATION	24-01-30

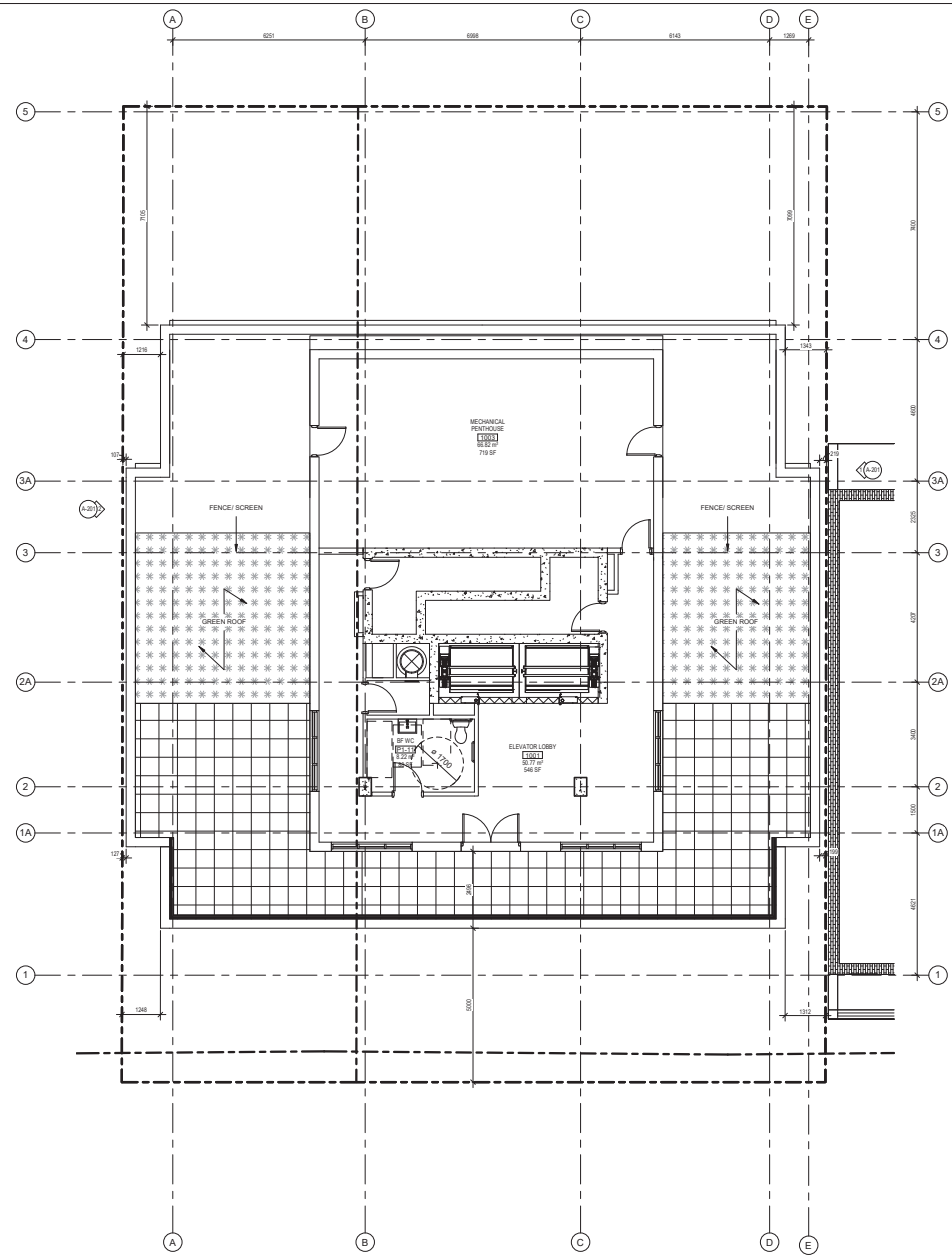

1 ROOF PLAN  
A-110 SCALE: 1 : 75

93 HOLLAND : 2364672 ONT. INC.  
91 HOLLAND: 2546928 ONT. INC.  
design@93holland.com  
613-277-7201



**chmiel**architects  
200 - 109 Bank Street  
Ottawa ON K1P 5N5  
t (613) 234-9385  
f (613) 234-8224

Nine-Storey Residential on Holland  
91-93 Holland Avenue  
PROJECT NO. 23-2057  
SCALE 1 : 75  
DRAWN BY RAC  
CHECKED BY MD, EA

PROJECT TITLE  
ROOF PLAN

A-110

#18605

D07-12-21-0100