


# 1015 TWEDDLE ROAD DEVELOPMENT

## 1015 TWEDDLE ROAD

### OTTAWA, ONTARIO.

LIST OF DRAWINGS		
DWG NO.	DWG TITLE	REV NO.
	COVER SHEET	
C001	LEGENDS AND NOTES	1
C002	EXISTING CONDITIONS PLAN	1
C100	SITE SERVICING PLAN	1
C101	JEAN D'ARC BOULEVARD, PLAN AND PROFILE, STA.1+000 TO STA.1+360	1
C102	TWEDDLE AVENUE, PLAN AND PROFILE, STA.2+000 TO STA.2+280	1
C103	SERVICING TABLES	1
C200	SITE GRADING PLAN	1
C300	EROSION AND SEDIMENT CONTROL PLAN	1
C401	POST DEVELOPMENT STORM DRAINAGE PLAN	1
C500	SANITARY DRAINAGE PLAN	1

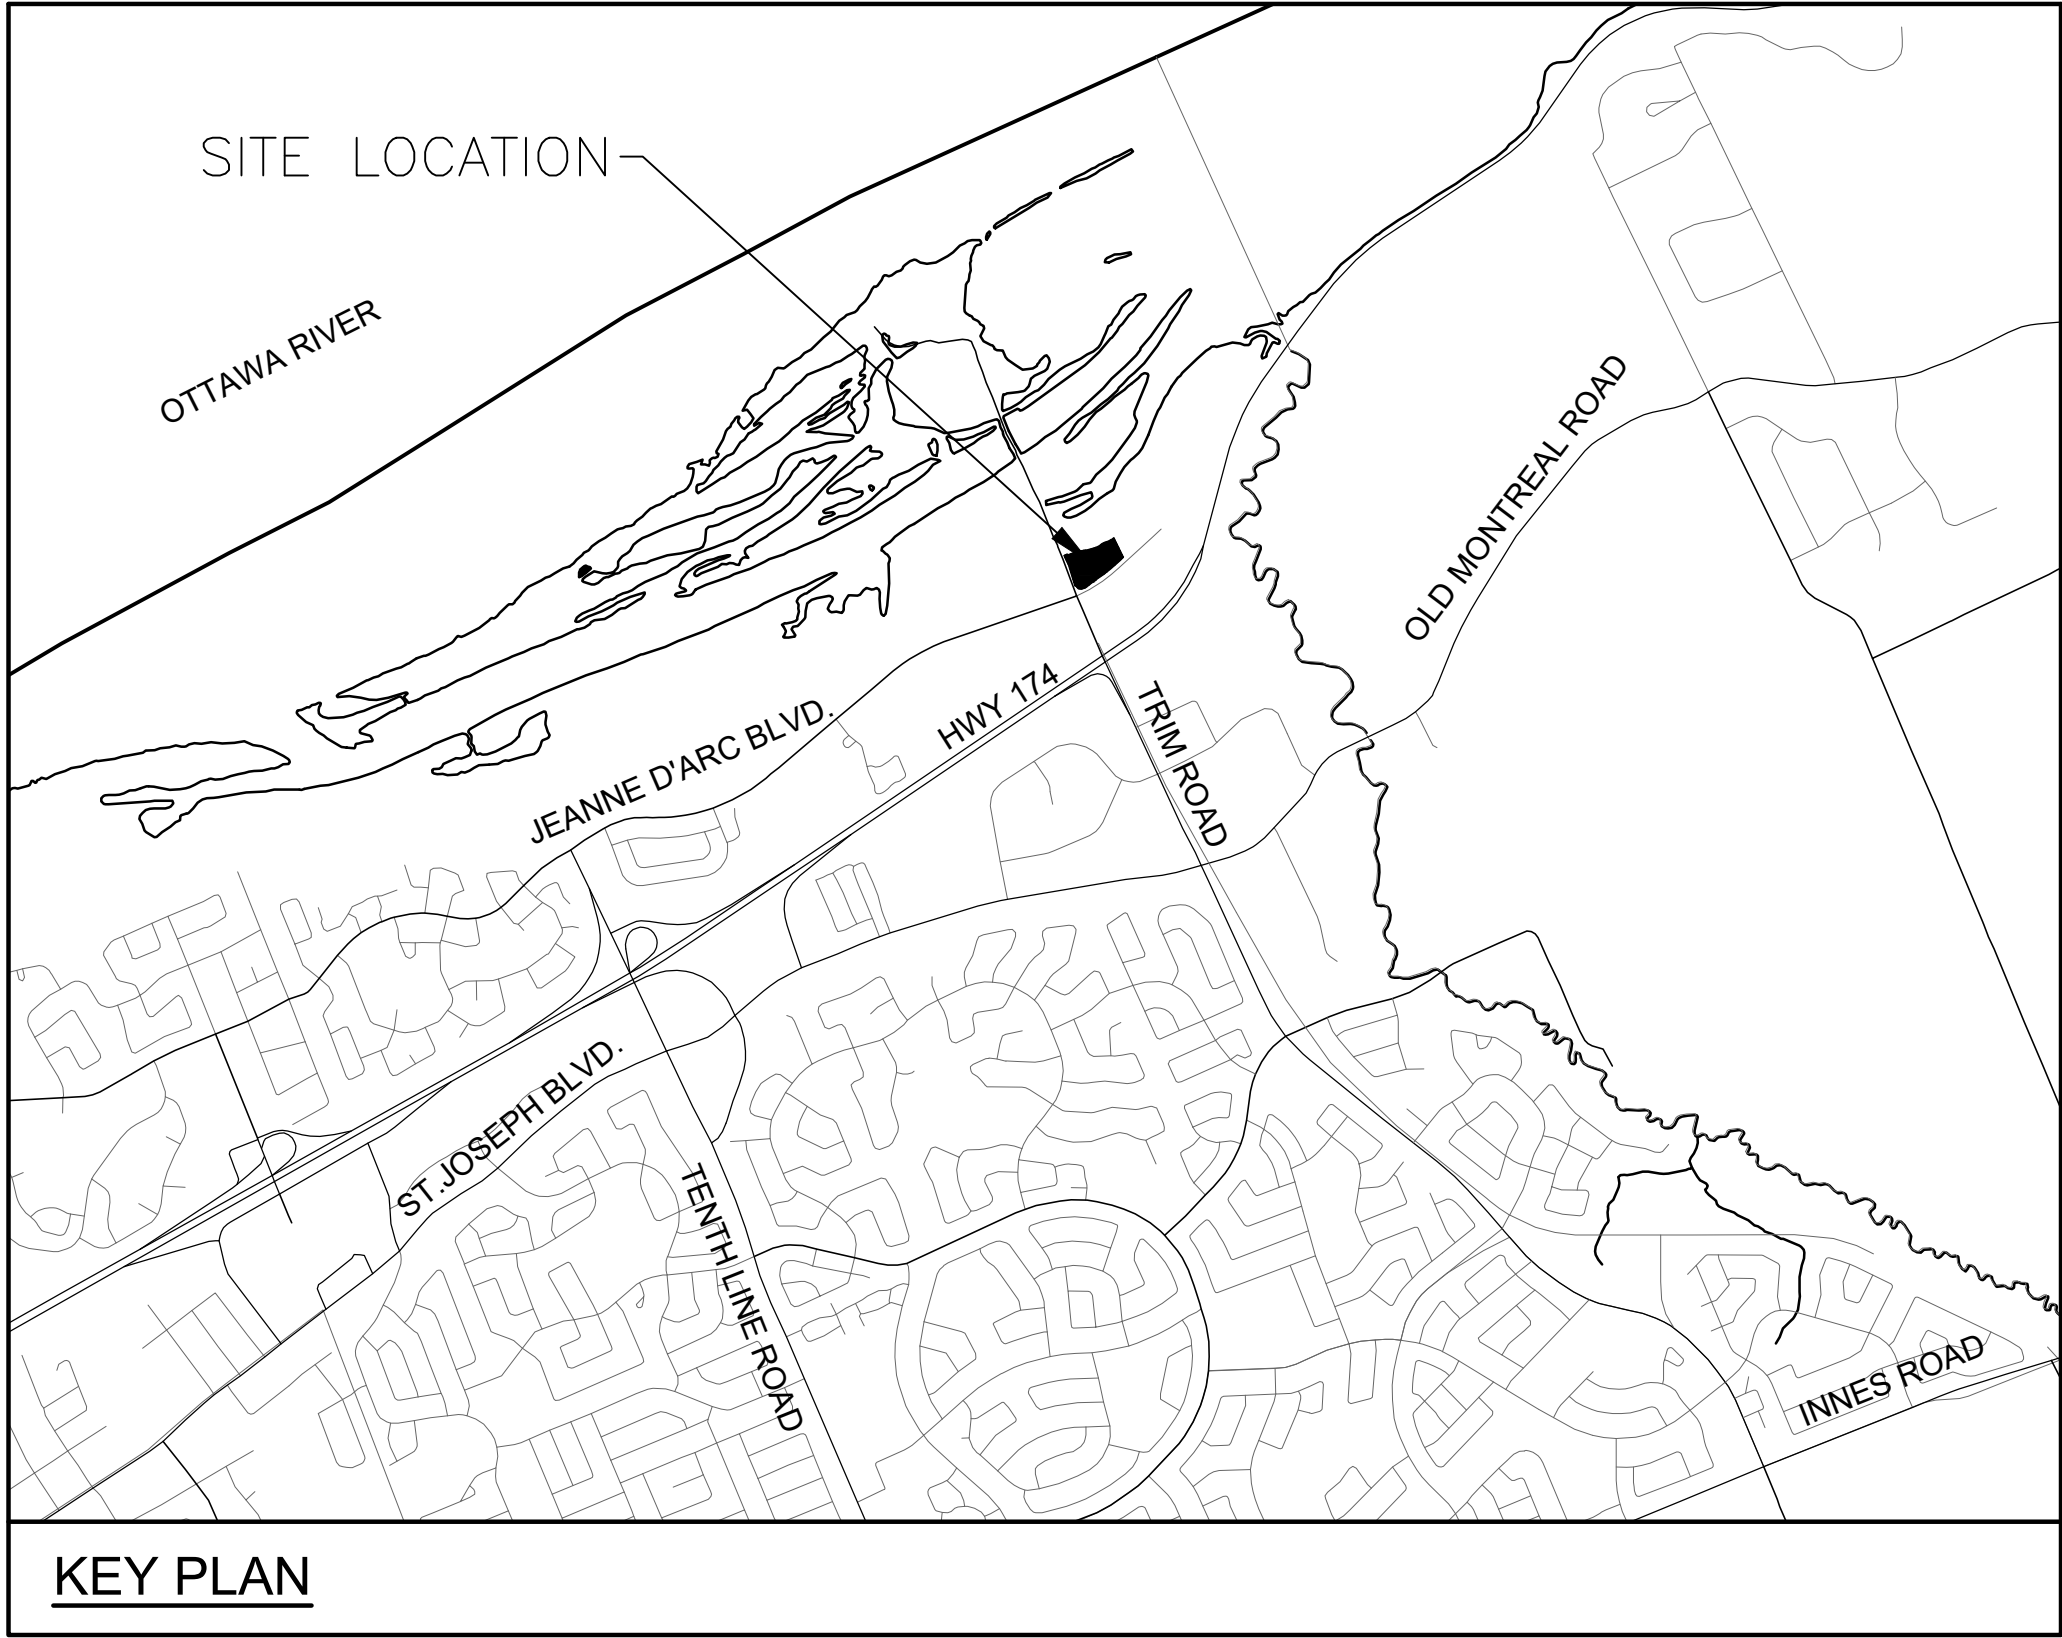

**exp Services Inc.**  
T: +1.613.688.1899 | F: +1.613.225.7330  
2650 Queensview Drive, Unit 100  
Ottawa, ON K2B 8H6  
Canada  
[www.exp.com](http://www.exp.com)



• BUILDINGS • EARTH & ENVIRONMENT • ENERGY •  
• INDUSTRIAL • INFRASTRUCTURE • SUSTAINABILITY •

PROJECT No.OTT-00259629-AO

NOVEMBER 2025

TRIM 1 GP INC.  
115 CHAMPAGNE SOUTH  
OTTAWA, ONTARIO. K1S 5V5  
613.664.4195

ISSUED FOR APPROVAL - NOVEMBER 18, 2025

File Name: \\exp\desks\att\att-00259629-AO\_00\_exp\exp\05\_exp\exp\0500-000.dwg  
User: Samer11/20/2025 10:29:27 AM User: Pineda11/20/2025 10:31:47 AM  
References: exp-att-00259629-AO.dwg  
Plotted By: Samer