


NO.	ISSUED	DATE

DO NOT SCALE DRAWINGS. USE ONLY DRAWINGS MARKED "ISSUED FOR CONSTRUCTION". VERIFY CONFIGURATIONS AND DIMENSIONS ON SITE BEFORE BEGINNING WORK. NOTIFY ARCHITECT IMMEDIATELY OF ANY ERRORS, OMISSIONS OR DISCREPANCIES.
CHAMBERLAIN ARCHITECT SERVICES LIMITED AND CHAMBERLAIN CONSTRUCTION SERVICES LIMITED HAVE SIMILAR OWNERSHIP.
CHAMBERLAIN ARCHITECT SERVICES LIMITED HAS COPYRIGHT. CONSTRUCTING A SUBSTANTIALLY SIMILAR BUILDING WITHOUT PERMISSION MAY INFRINGE THE COPYRIGHT OWNERS RIGHTS. MAKING MINOR CHANGES TO PLANS DOES NOT NECESSARILY AVOID COPYRIGHT INFRINGEMENT. INNOCENT INFRINGEMENT IS NOT A DEFENSE TO COPYRIGHT INFRINGEMENT. © SEAL

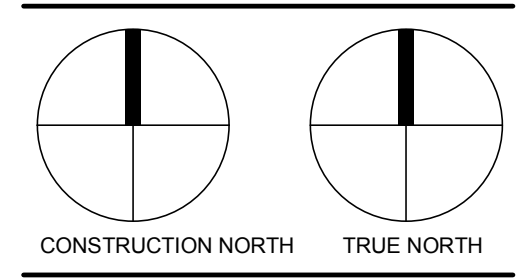

RIDEAU REDEVELOPMENT PROJECT

541-545 RIDEAU
OTTAWA, ON

SHEET NAME

EXTERIOR ELEVATION I

START DATE	15 MAR 2018
DRAWN BY	Author
CHECKED BY	Checker
SCALE	1 : 100
PROJECT NO.	117092

DRAWING

A201



1 Elevation 1 - a
A201 1 : 100

2 NORTH ELEVATION
A201 1 : 100


C:\Users\seanr\Documents\Revit\locat117092 - Rideau Redevelopment_Central_2018_option 3_smauropp.rvt 2018/03/15 5:37:46 PM

NO.	ISSUED	DATE

DO NOT SCALE DRAWINGS. USE ONLY DIMENSIONS MARKED "ISSUED FOR CONSTRUCTION". VERIFY CONFIGURATIONS AND DIMENSIONS ON SITE BEFORE BEGINNING WORK. NOTIFY ARCHITECT IMMEDIATELY OF ANY ERRORS, OMISSIONS OR DISCREPANCIES.

CHAMBERLAIN ARCHITECT SERVICES LIMITED AND CHAMBERLAIN CONSTRUCTION SERVICES LIMITED HAVE SIMILAR OWNERSHIP.

CHAMBERLAIN ARCHITECT SERVICES LIMITED HAS COPYRIGHT. CONSTRUCTING A SUBSTANTIALLY SIMILAR BUILDING WITHOUT PERMISSION MAY INFRINGE THE COPYRIGHT OWNERS RIGHTS. MAKING MINOR CHANGES TO PLANS DOES NOT NECESSARILY AVOID COPYRIGHT INFRINGEMENT. INNOCENT INFRINGEMENT IS NOT A DEFENSE TO COPYRIGHT INFRINGEMENT. © SEAL

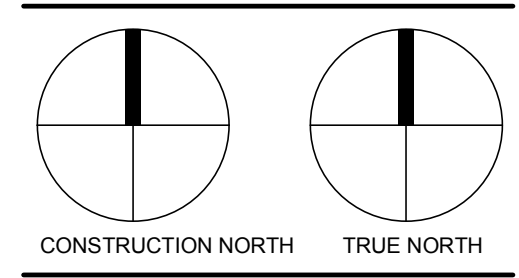

RIDEAU REDEVELOPMENT PROJECT

541-545 RIDEAU
OTTAWA, ON


SHEET NAME

EXTERIOR ELEVATION II


START DATE	15 MAR 2018
DRAWN BY	Author
CHECKED BY	Checker
SCALE	1 : 100
PROJECT NO.	117092

DRAWING

A202

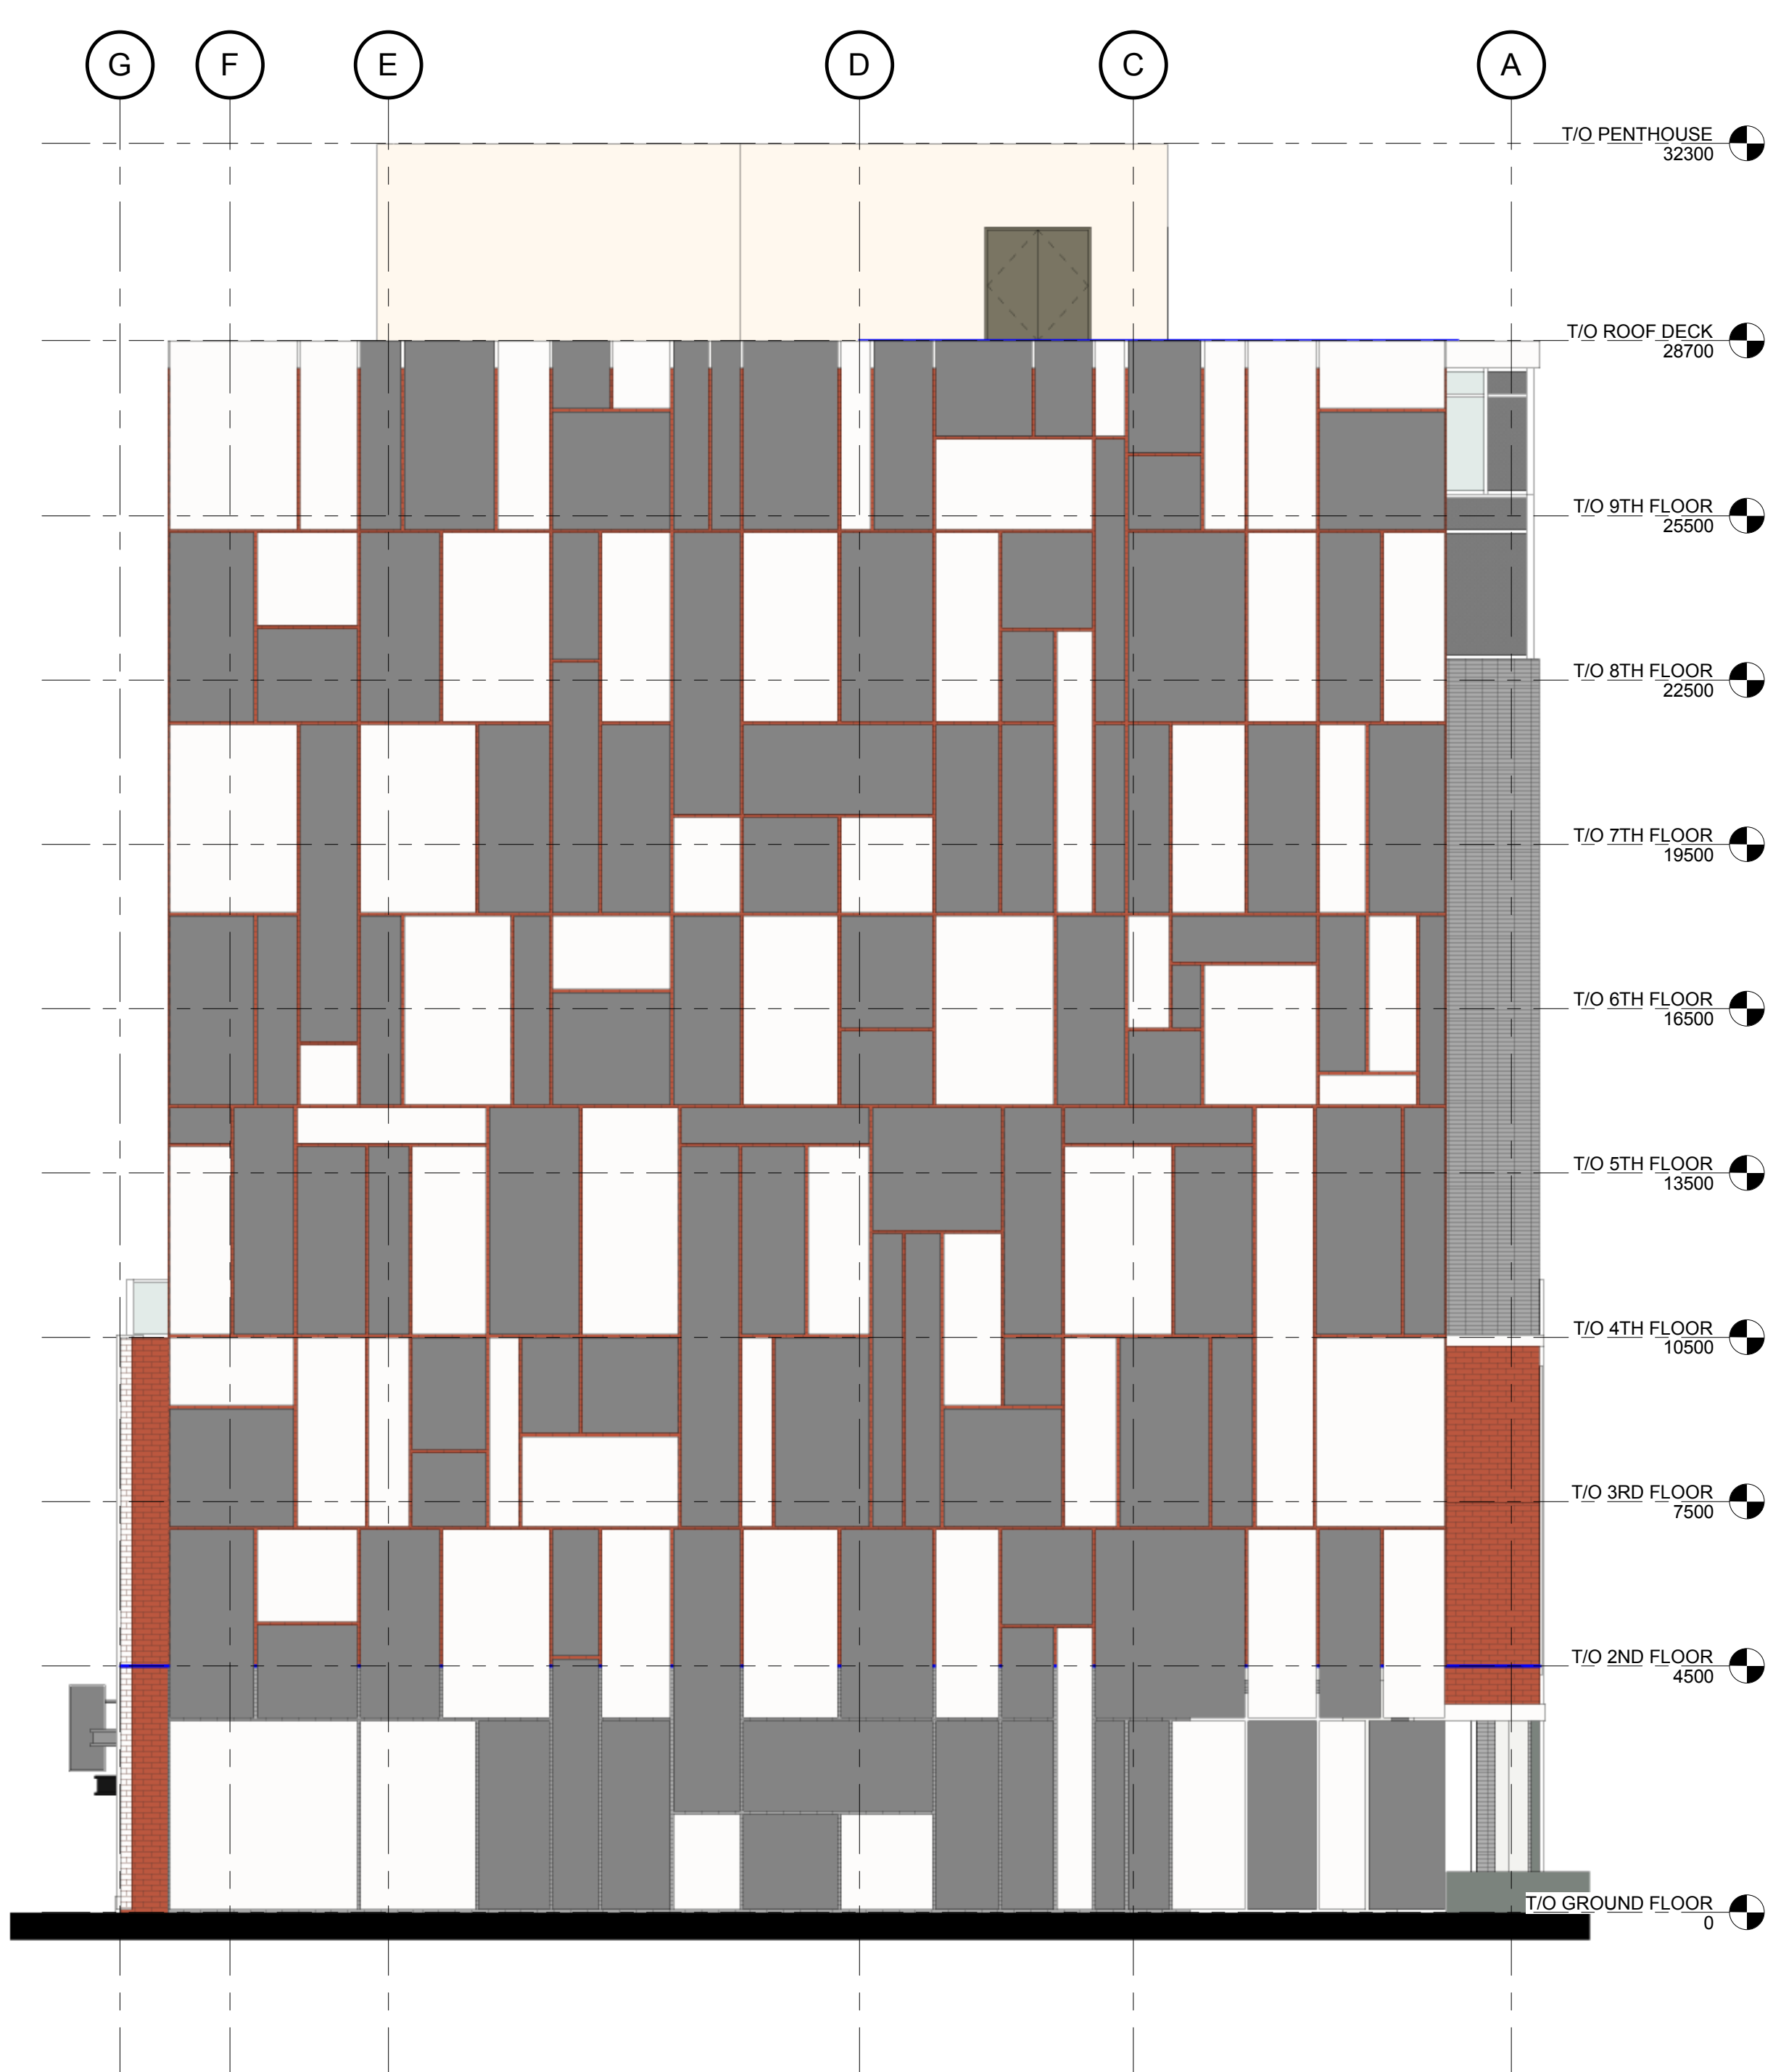

1 Elevation 2 - a
A202 1 : 100

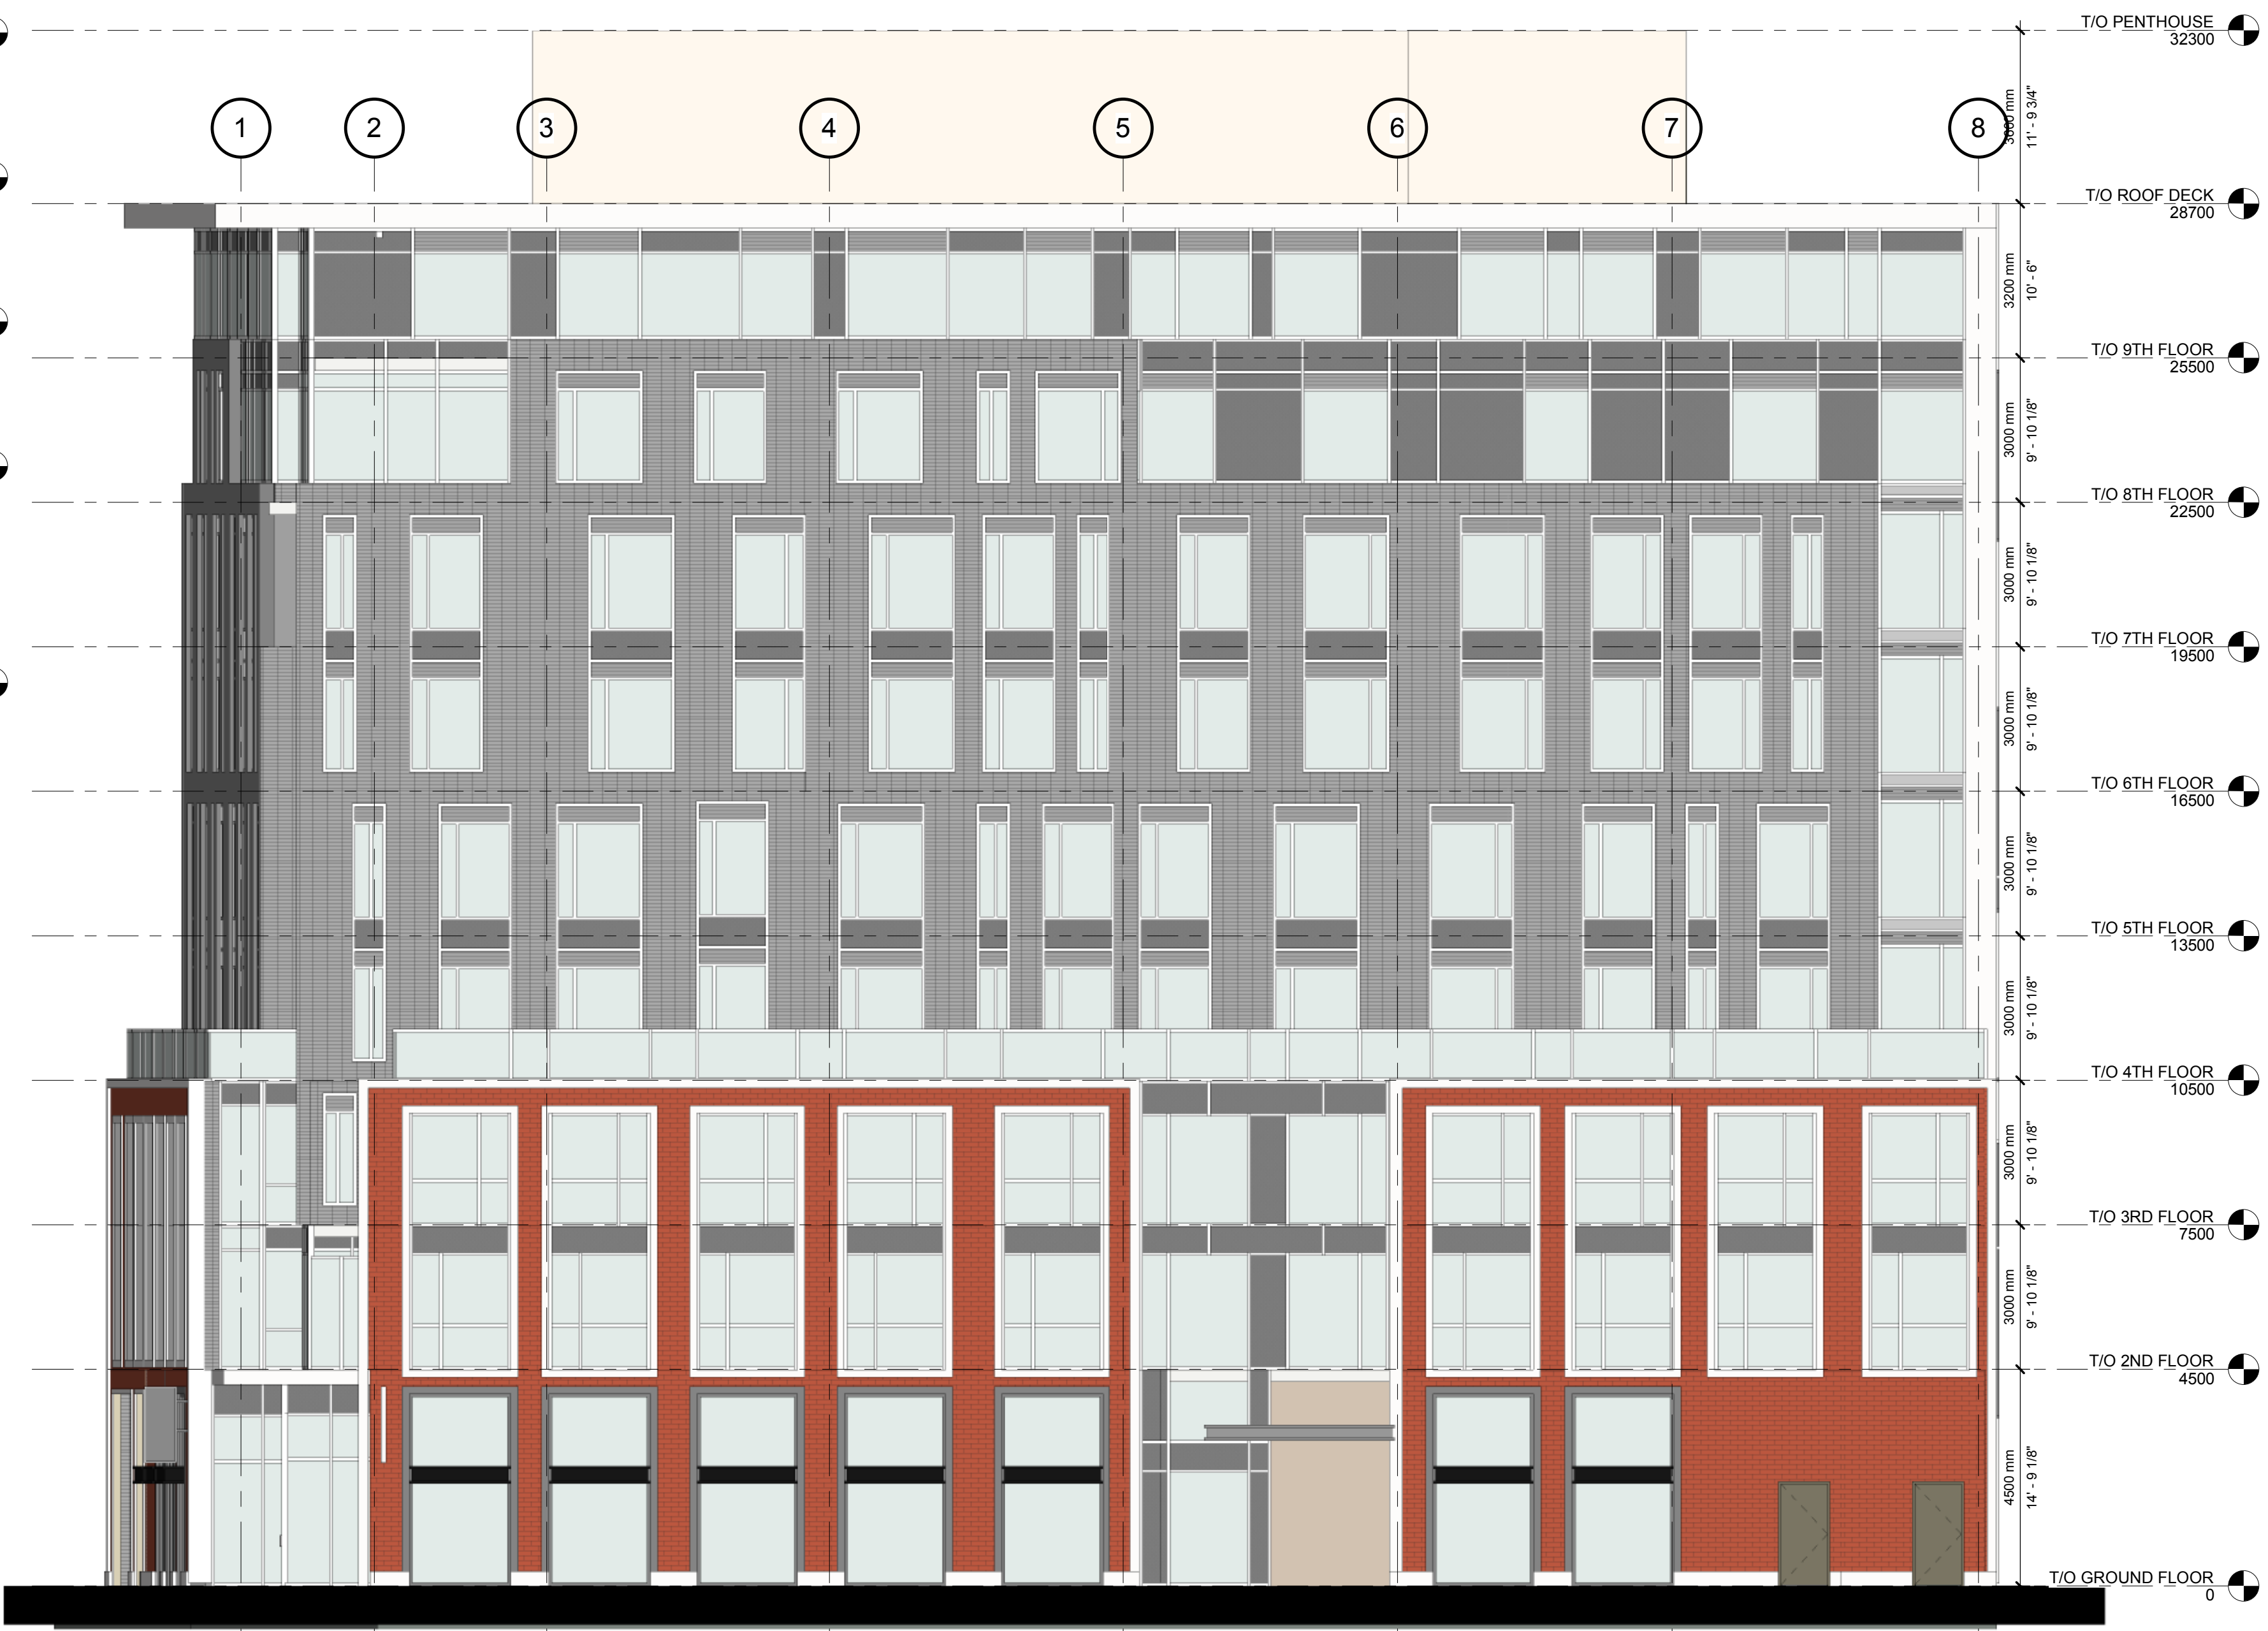

2 SOUTH ELEVATION
A202 1 : 100

20180218 5:37:54 PM