

SCALE 1:300
 0 5 10 15 20m

VANIER PARKWAY

MONTREAL ROAD

PHASE 1

PHASE 1

BUILDING F

BUILDING A

BUILDING B

BUILDING E

BUILDING C

BUILDING D

BUILDING G

PIN 04237 - 0012

PIN 04237 - 0020

PIN 04237 - 0013

PIN 04237 - 0014

PIN 04237 - 0015

PIN 04237 - 0016

PIN 04237 - 0017

PIN 04237 - 0089

PIN 04237 - 0089

PIN 04237 - 0091


PIN 04237 - 0034

PIN 04237 - 0021

LEGEND / SYMBOL

| | |
|--|---|
| | PROPOSED DECIDUOUS TREE |
| | PROPOSED CONIFEROUS TREE |
| | PROPOSED DECIDUOUS/CONIFEROUS SHRUBS AND GROUNDCOVERS |
| | UNIT PAVING - TYPE A |
| | UNIT PAVING - TYPE B |
| | UNIT PAVING - TYPE C |
| | UNIT PAVING - TYPE D |
| | UNIT PAVING - TYPE E |
| | MODULAR PAVERS |
| | SCREENED FENCE |
| | ORNAMENTAL METAL FENCE |
| | BENCH |
| | ROLLAND |
| | MODULAR WALL |
| | MAINTENANCE STRIP |

| NO. | DATE | REVISION | Stamp |
|-----|------------|------------------------------|-------|
| 1. | SEPT. 2014 | ISSUE FOR SITE PLAN APPROVAL | |

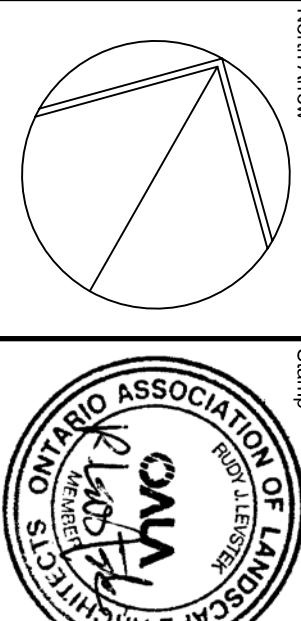

Scholar's shall check and verify all dimensions on site and report all errors and/or omissions to the Consultant.
 Work to be done in accordance with all applicable codes and by-laws.
 Do not scale Drawing.
 Copyright reserved. This Drawing is the exclusive property of Levstek Consultants Inc. and shall not be used without consent.
 Consultant

LEVSTEK CONSULTANTS
 L.A.N.D.S.C.A.P.E. A.R.C.H.I.T.E.C.T.S.
 5237 HIGH CRESCENT - OTTAWA, ONTARIO - K2A 2W8
 613 - 828 - 8518

Client
 DCR PHOENIX DEVELOPMENT

Project
 112 MONTREAL ROAD
 MIXED USE DEVELOPMENT

Drawing Title
 LANDSCAPE CONCEPT
 OVERALL

| | | |
|-------|-------------|-------------|
| Drawn | Date | Drawing No. |
| MGB | FEB 2014 | L1.00 |
| Scale | Project No. | |
| 1:300 | 1087 | |