


982 FISHER AVE.

BUILDING 2 - STREET (EAST) ELEVATION SCALE- 1:150

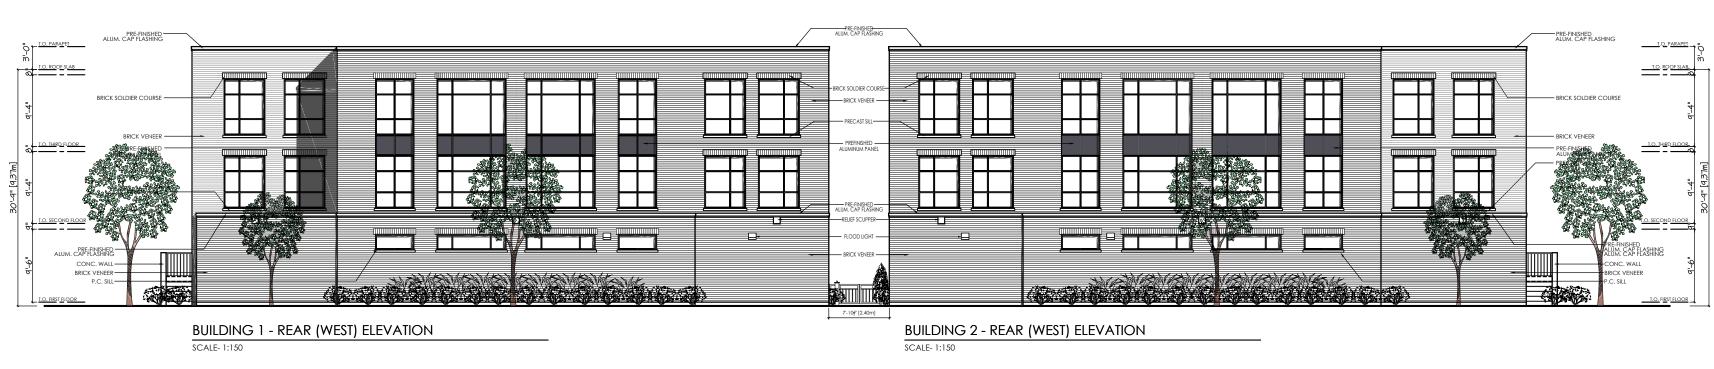



BUILDING 1 - NORTH ELEVATION SCALE- 1:150



BUILDING 1 - SOUTH ELEVATION SCALE- 1:150

M. David Blakely Architect Inc. 2200 Prince of Wales Dr. - Suite 101 Ottawa, Ontario K2E 6Z9 Phone (613) 226-8811 Fax (613) 226-7942

GENERAL NOTES: 1. THE CONTRACTOR IS RESPONSIBLE FOR CHECKING AND VERIFYING ALL DIMENSIONS, ANY DISCREPANCY MUST BE REPORTED TO M. DAVID BLAKELY ARCHITECT INC. M. DAVID BLAKELY ARCHITECT INC. 2. ALL WORK AND MATERIALS TO BE IN COMPLAINCE WITH ALL CODES, REGULATIONS, & BY-LAWS 3. ADDITIONAL DRAWINGS MAY BE ISSUED FOR CLARIFICATION TO ASSIST THE PROPER EXECUTION OF WORK. SUCH DRAWINGS WILL HAVE THE SAME MEANING AND INTENT AS IF THEY WERE INCLUDED WITH THE PLANS IN CONTRACT DOCUMENTS 4. DO NOT SCALE DRAWINGS DO NOT SCALE DRAWINGS.
THIS DRAWING SHALL NOT BE USED OR COPIED WITHOUT THE AUTHORIZATION OF THE ARCHITECT
THIS DRAWING SHALL NOT BE USED FOR PERMIT OR CONSTRUCTION UNLESS THE DRAWING BEARS THE ARCHITECT'S SEAL AND SIGNATURE

BUILDING 1 - STREET (EAST) ELEVATION SCALE- 1:150 966 / 968 FISHER AVE.



BUILDING 2 - SOUTH ELEVATION SCALE- 1:150



DESCRIPTION REVISIONS 960/962 FISHER AVE.

A B C	3 STOREY APARTMENT BUILDING 966-968 FISHER AVE. OTTAWA, ONTARIO	BUILDING ELEVATIONS			02-02-18-00
A - DETAIL NUMBER B - SHEET NUMBER (DETAIL REQUIRED) C - SHEET NUMBER (DETAIL LOCATION)	TOSCANO LAND CORPORATION	DATE: DEC 2016 DRAWN BY: JB	SCALE: 1:150 CHECKED: MDB	SHEET NO. REV NO.:	FILE NO D