

LEGEND

	PROPERTY LINE		PROPOSED STORM MANHOLE
	PROPOSED STORM SEWER		PROPOSED CATCH BASIN
	DRAINAGE DIVIDE		PROPOSED CB 'T'
	PROPOSED SWALE		
	PROPOSED PERFORATED SUBDRAIN		
	MAJOR SYSTEM FLOW ROUTE		
	DRAINAGE AREA ID		
	AREA IN Ha		
	RATIONAL METHOD RUNOFF COEFFICIENT		
	SURFACE PONDING AREA		
	MAX PONDING		
	INTERMEDIATE PONDING		

NOT FOR CONSTRUCTION

TOPOGRAPHIC INFORMATION
 TOPOGRAPHIC INFORMATION PROVIDED BY FARLEY, SMITH & DENIS SURVEYING LTD, 2015
 PROJ. NO. 432-15
 DATED NOVEMBER 11, 2015


SITE PLAN INFORMATION
 SITE PLAN PROVIDED BY ROADTRK LAHEY ARCHITECT INC.
 PROJ. NO. 17-931
 DATED OCTOBER 31, 2017

GEO TECHNICAL STUDY
 GEO TECHNICAL RECOMMENDATIONS PROVIDED BY PATERSON GROUP INC.
 PROJ. NO. PG4194-1
 DATED AUGUST 8, 2017

SITE SERVICING AND STORMWATER MANAGEMENT STUDY
 SERVICING AND STORMWATER MANAGEMENT RECOMMENDATIONS PROVIDED BY DSEL
 PROJ. NO. 17-931
 DATED NOVEMBER 2017

BENCH MARK
 2 NAILS IN POLE LOCATED AT SOUTH-WEST CORNER OF SUBJECT PROPERTY
 ELEV=99.48

1	B.N.C.	17.11.02	ISSUED FOR MUNICIPAL REVIEW
No.	BY	YY.MM.DD	DESCRIPTION

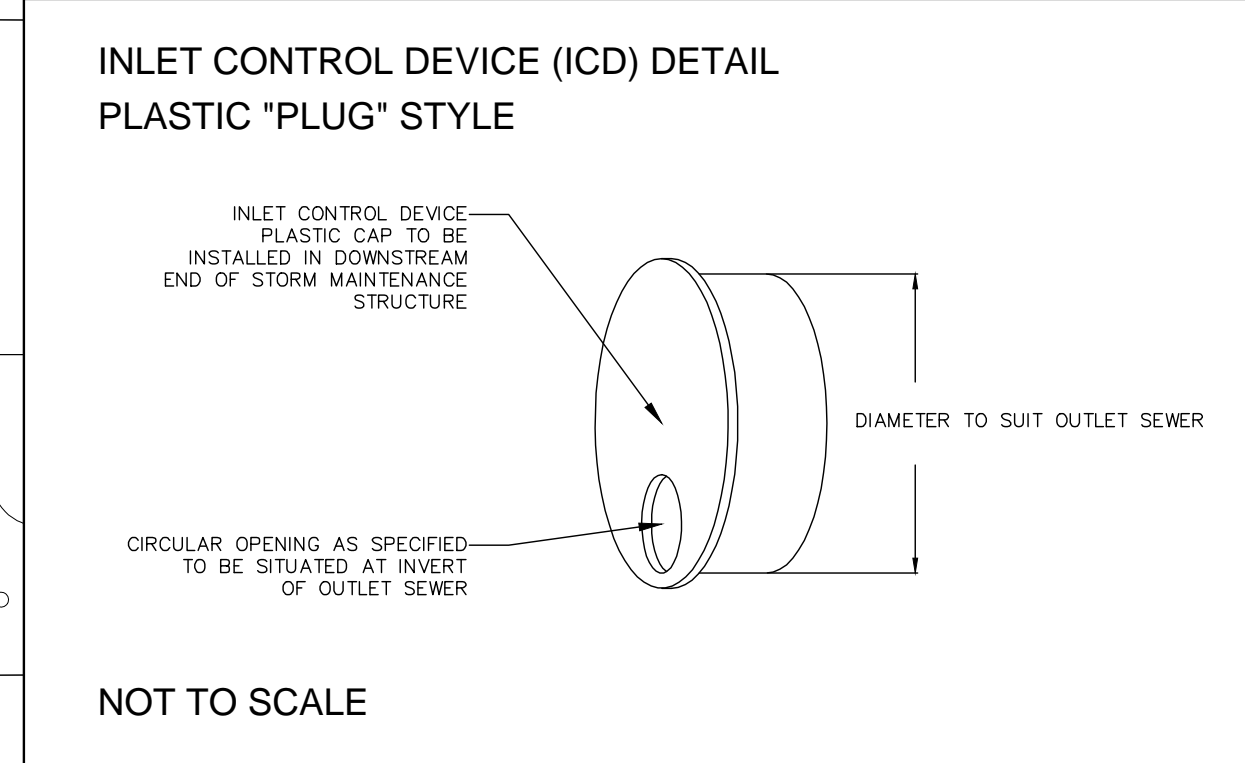

2017-11-02
 2017-11-02
 2017-11-02

PROJECT No. 17-931

STORMWATER MANAGEMENT PLAN
 21 WITHROW AVENUE © DSEL

THEBERGE HOMES

904 Lady Ellen Place
 Ottawa, Ontario, K1Z 5L5
 Tel. (613) 421-1515

DSEL
 david schaeffer engineering ltd
 SMART SUBDIVISIONS™

120 Iler Road Unit 103
 Stittsville, Ontario, K2S 1E9
 Tel. (613) 836-0856
 Fax. (613) 836-7183
 www.DSEL.ca

DRAWN BY: A.W.T.	CHECKED BY: S.L.M.	DRAWING NO. SWM-2	SHEET NO. 2 of 3
DESIGNED BY: B.N.C.	CHECKED BY: A.D.F.		
SCALE: 1:400	DATE: NOVEMBER 2017		