

1. Contractor must verify all job dimensions, all drawings, details, specifications and report any discrepancies to owners before proceeding with work.  
 2. All drawings and specifications are instruments of service and the property of the architects which must be returned at the completion of the work, and may not be reproduced without their written permission.

ref	description	date
10	FOR REZONING	2019 09 16
9	ISSUED FOR OWNER REVIEW	2019 09 09
8	ISSUED FOR DISCUSSION	2019 07 23
7	FOR REVIEW WITH CLIENT	2019 06 11
6	ISSUED FOR SPC	2019 02 14
5	ISSUED FOR SPC	2018 12 17
4	ISSUED FOR DISCUSSION	2018 08 20
3	RE-ISSUED FOR SPC	2018 05 11
2	ISSUED FOR DISCUSSION	2018 02 16
1	ISSUED FOR SITE PLAN CONTROL	2017 10 05


revisions



FOR REZONING  
2019 09 16

DESIGN ARCHITECT	TACT Architecture Inc. 660R College St (Rear Lane) Toronto ON M6G 1B8 tel: (416) 516 1949 email: info@tactdesign.ca
STRUCTURAL ENGINEER	Cleland Jardine Engineering Ltd. 200-580 Tam Fox Drive, Kanata ON K2L 4B9 tel: (613) 591-1533 fax: (613) 591-1703 e-mail: mail@clelandjardine.com
MECHANICAL/ELECTRICAL	Mirton Ltd. 203-1775 Courtwood Cres., Ottawa, ON K2C 3J2 tel: (613) 722 5486 fax: (613) 722 2817
CIVIL ENGINEER	D.B. Gray Engineering Inc. 700 Long Point Circle, Ottawa ON K1T 4E9 tel: (613) 613-425-8044 e-mail: d.grayengineering.com
PLANNING & URBAN DESIGN	Fotenn 223 McLeod Street, Ottawa ON K2P 0Z8 tel: (613) 730-5709 fax: (613) 730-1136 www.fotenn.com

owner:  
**Dymon Capital Corporation**  
2-1830 Walkley Road  
Ottawa ON K1H 8K3  
tel: 613-247-0888 fax: 613-247-7730

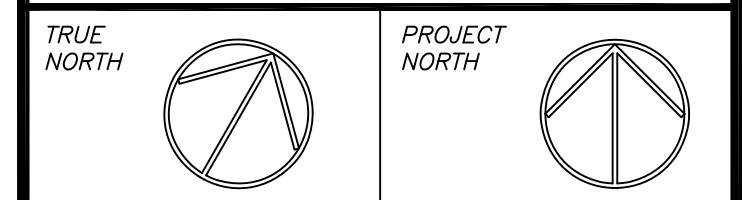

architect  
**nicholas caragianis architect inc.**  
137 Pamela Street,  
Ottawa, ON K1S 3K9  
t: 613 937 6801  
f: 613 937 8289  
e: info@ncarchitect.ca  
www.ncarchitect.ca

project & location  
**DYMON SELF-STORAGE**  
1375 CLYDE AVENUE  
OTTAWA, ONTARIO

CITY FILE NUMBER

title of drawing  
**GROUND FLOOR AND MEZZANINE FLOOR PLAN**

scale  
3/32" = 1'-0"  
date  
JUN 2017  
drawn by  
KL SG SS  
drawing  
**A-111**

