

ZONING NOTES

CURRENT ZONING: NORTH PARCEL
 LOT AREA : 3,606 m²
 DEVELOPMENT STATS

DEVELOPMENT STATS	REQUIRED EXISTING BLDG.	PROPOSED
LOT WIDTH		MIN 33.2m MAX 66.5m
LOT DEPTH		MIN 36.4m MAX 72.0m
UNITS		
TOTAL UNITS		322
FRONT YARD SETBACK	KENT STREET	0 m
REAR YARD SETBACK		7.5 MIN. 3.0 m
CORNER SIDE YARD SETBACK	GILGOUR AVE.	0 m
CORNER SIDE YARD SETBACK	MACLAREN AVE.	VARIES 3.0 m
BUILDING HEIGHTS		
PODIUM		24 m
34 STOREY TOWER		99 m
BUILDING AREA		
TOTAL GROSS		+/-320,744 sq.ft. (29,798 sq.m.)
TOTAL NET (RESIDENTIAL + COMMERCIAL/RETAIL)		+/-250,271 sq.ft. (23,251 sq.m.)
GROSS FLOOR AREA (city def.)		+/-250,271 sq.ft. (23,251 sq.m.)

NOTE: ALL EXISTING SITE INFORMATION AS PER SITE SURVEY PLAN DATED APRIL 16, 2021 AND PREPARED BY ANNIS O'SULLIVAN VOLLEBEK LTD

UNIT RATIOS

UNIT RATIOS	PROPOSED	322
TOTAL UNIT COUNT		
STUDIOS	33	10%
1 INTERNAL BEDROOM	2	1%
1 BEDROOM	106	33%
1 BEDROOM + DEN	51	16%
2 BEDROOM (1 INTERNAL)	17	5%
2 BEDROOM	110	34%
2 BEDROOM + DEN	3	1%

AMENITY SPACE REQUIREMENTS: 6 m² REQUIRED PER UNIT (322 X 6 SQ.M. = 1,932 SQ.M. REQUIRED TO BE COMMON AMENITY SPACE) (966 SQ.M. REQUIRED TO BE COMMON AMENITY SPACE)

PROVIDED AMENITY SPACE

2,894 SQ.M. TOTAL AMENITY PROVIDED
1,828 SQ.M. PROVIDED TO BE COMMON AMENITY SPACE

PARKING REQUIREMENTS: 322 units (*Reduced by 12) 310*0.5 = 155 + 310*0.1 = 31 = 186 (*all parking located below grade, required parking reduced by 10%) = 168 residential parking spaces required

PROVIDED RESIDENTIAL PARKING

185 RESIDENTIAL PARKING SPACES PROVIDED FOR 322 UNITS (0.57/UNIT)
PROVIDED VISITOR PARKING
31 VISITOR PARKING SPACES PROVIDED FOR 322 UNITS (0.10/UNIT)
216 TOTAL PARKING SPACES PROVIDED (*76 SHORT CAR PARKING SPACES (35% OF TOTAL PARKING))

BICYCLE PARKING REQUIREMENTS: 322 units * 0.5 = 161

PROVIDED BICYCLE PARKING

299 (152 VERTICAL + 147 HORIZONTAL) BICYCLE PARKING SPACES PROVIDED FOR 322 UNITS (0.93/UNIT) * LOCATED IN UNDERGROUND PARKING GARAGE AND AT GROUND LEVEL (NT)
--

PROJECT TEAM

ARCHITECT
HOBIN ARCHITECTURE
PATRICK BISSON
T 613-238-7200

PLANNING
POTERIK CONSULTANTS INC.
STEPHANIE MORRIS
T 613-730-5709

CIVIL
J.L. RICHARDS
LUCE DALRYMPLE
T 613-913-4368

LANDSCAPE ARCHITECT
LASHLEY & ASSOCIATES LANDSCAPE ARCHITECT
DANIELA CORRIGIA
T 613-233-8579

TRANSPORTATION
PARSONS
MAIT MANLEY
T 613-222-8234

ENVIRONMENTAL
GRADIENT WIND ENGINEERING
JOSHUA FOSTER
T 613-938-0834

SURVEYOR
ANNIS O'SULLIVAN VOLLEBEK LTD.
ED HERWEYER
T 613-27-0850

3	23-03-10	ISSUED FOR REZONING
2	21-09-02	ISSUED FOR REZONING
1	21-06-16	CITY OF OTTAWA PRECONSULTATION
no.	date	revision

It is the responsibility of the appropriate contractor to check and verify all dimensions on site and report all errors and/or omissions to the architect.

All contractors must comply with all pertinent codes and by-laws.

Do not scale drawings.

This drawing may not be used for construction until signed.

Copyright reserved.

Hobin Architecture Incorporated
63 Pamela Street
Ottawa, Ontario
Canada K1S3K7
T: 613-238-7200
F: 613-235-2005
E: mail@hobinarc.com
hobinarc.com

PROJECT LOCATION:
359 KENT STREET
OTTAWA ON.

DRAWING TITLE:
SITE PLAN

DRAWN BY: PB	DATE: 23-03-10	SCALE: 1:150
PROJECT: 2027	DRAWING NO.: A100	REVISION NO.:

LEGEND:

PROPOSED FIRE ROUTE	EDGE OF SIDEWALK	CB	EXISTING CATCH BASIN
PROPOSED BUILDING	PROPERTY LINE	CB	PROPOSED CATCH BASIN
BUILDING TO BE DEMOLISHED	SETBACK	AS	SIGNAGE FOR ACCESSIBLE PARKING SPACE
MH	PROPOSED DEPRESSED CURB DETAIL TO CITY OF OTTAWA STANDARD SC-7	FRS	EXISTING FIRE ROUTE ACCESS
EX	CURB TO BE REBUILT	AS	EXISTING SIGN
TSP	ROLL CURB	EL	EXISTING LIGHT POLE
EH	EXISTING UTILITY POLE	EL	NEW LIGHT POLE
CONC. CURB DETAIL TO CITY OF OTTAWA STANDARDS	EXTENT OF PARKING GARAGE BELOW	SL	PROPOSED WALL MOUNTED LIGHT
BIKE PARKING SPACE		SL	EXISTING STREET LIGHTING BOX
		TB	EXISTING TRAFFIC SIGNAL BOX

0 5 10 15 20
SCALE 1 : 150

PROJECT TEAM

ARCHITECT
HOBIN ARCHITECTURE
PATRICK BISSON
T 613-238-7200

PLANNING
FOTENNI CONSULTANTS INC.
STEPHANIE MORRIS
T 613-730-5709

CIVIL
J.L. RICHARDS
LUCIE DALRYMPLE
T 613-913-4368

LANDSCAPE ARCHITECT
LASHLEY & ASSOCIATES LANDSCAPE ARCHITECT
DANIELA CORREA
T 613-233-8579

TRANSPORTATION
PARSONS
MATT MANLIE
T 613-222-8234

ENVIRONMENTAL
GRADIENT WIND ENGINEERING
JOSHUA FOSTER
T 613-836-0634

SURVEYOR
ANNIS O'SULLIVAN VOLLEBEK LTD.
ED HERWEYER
T 613-727-0850

2	23.03.10	ISSUED FOR REZONING
1	21.09.02	ISSUED FOR REZONING

no. date revision

It is the responsibility of the appropriate contractor to check and verify all dimensions on site and report all errors and/or omissions to the architect.


All contractors must comply with all pertinent codes and by-laws.

Do not scale drawings.

This drawing may not be used for construction until signed.

Copyright reserved.

Hobin Architecture Incorporated
63 Parnell Street
Ottawa, Ontario
Canada K1S 3K7
T: 613-238-7200
F: 613-235-2005
E: mail@hobinarc.com
hobinarc.com

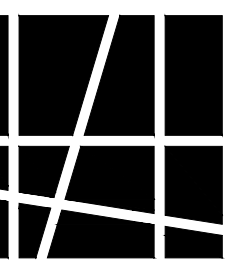

HOBIN
ARCHITECTURE

PROJECT/LOCATION:
359 KENT STREET


DRAWING TITLE:
FLOOR PLAN
GROUND LEVEL

DRAWN BY: PB DATE: 23-03-10

SCALE: 1:150



PROJECT: 2027

DRAWING NO.:

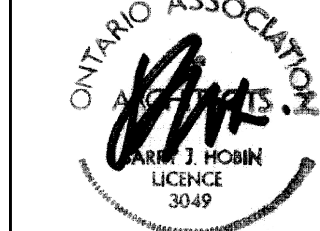


A200

REVISION NO.:

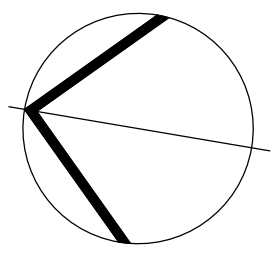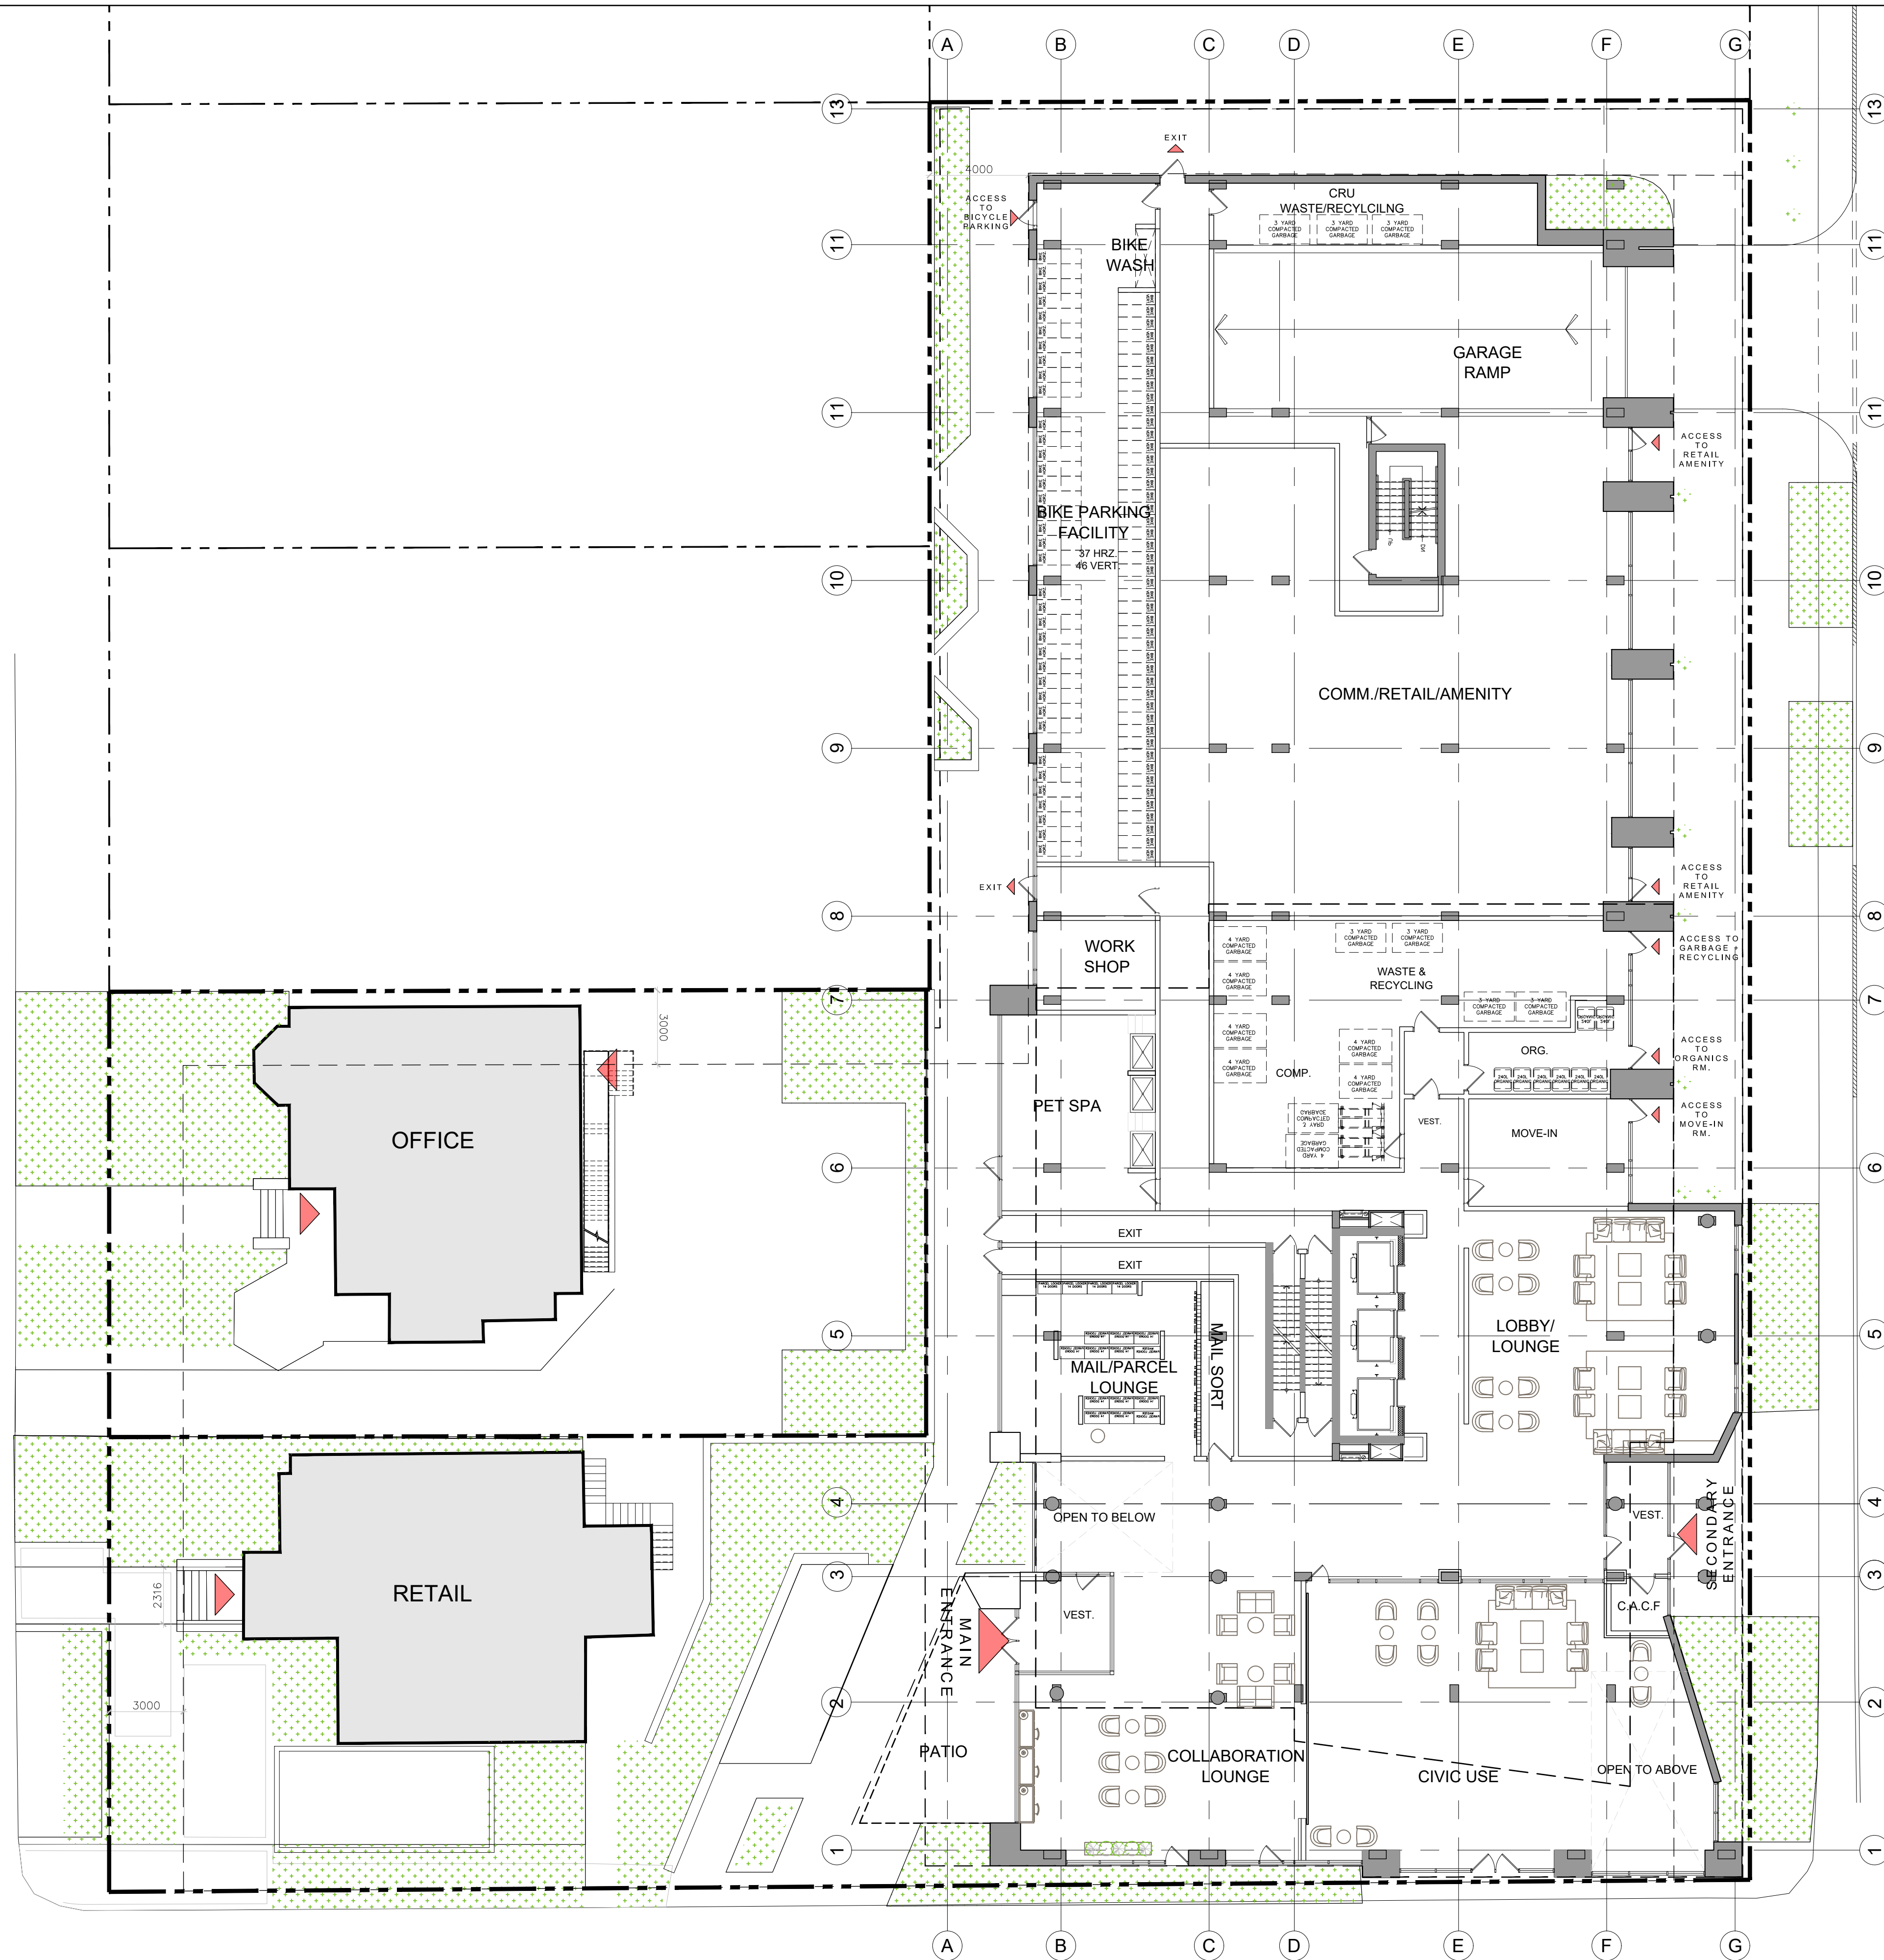

1 GROUND FLOOR PLAN
A2.06 1:150

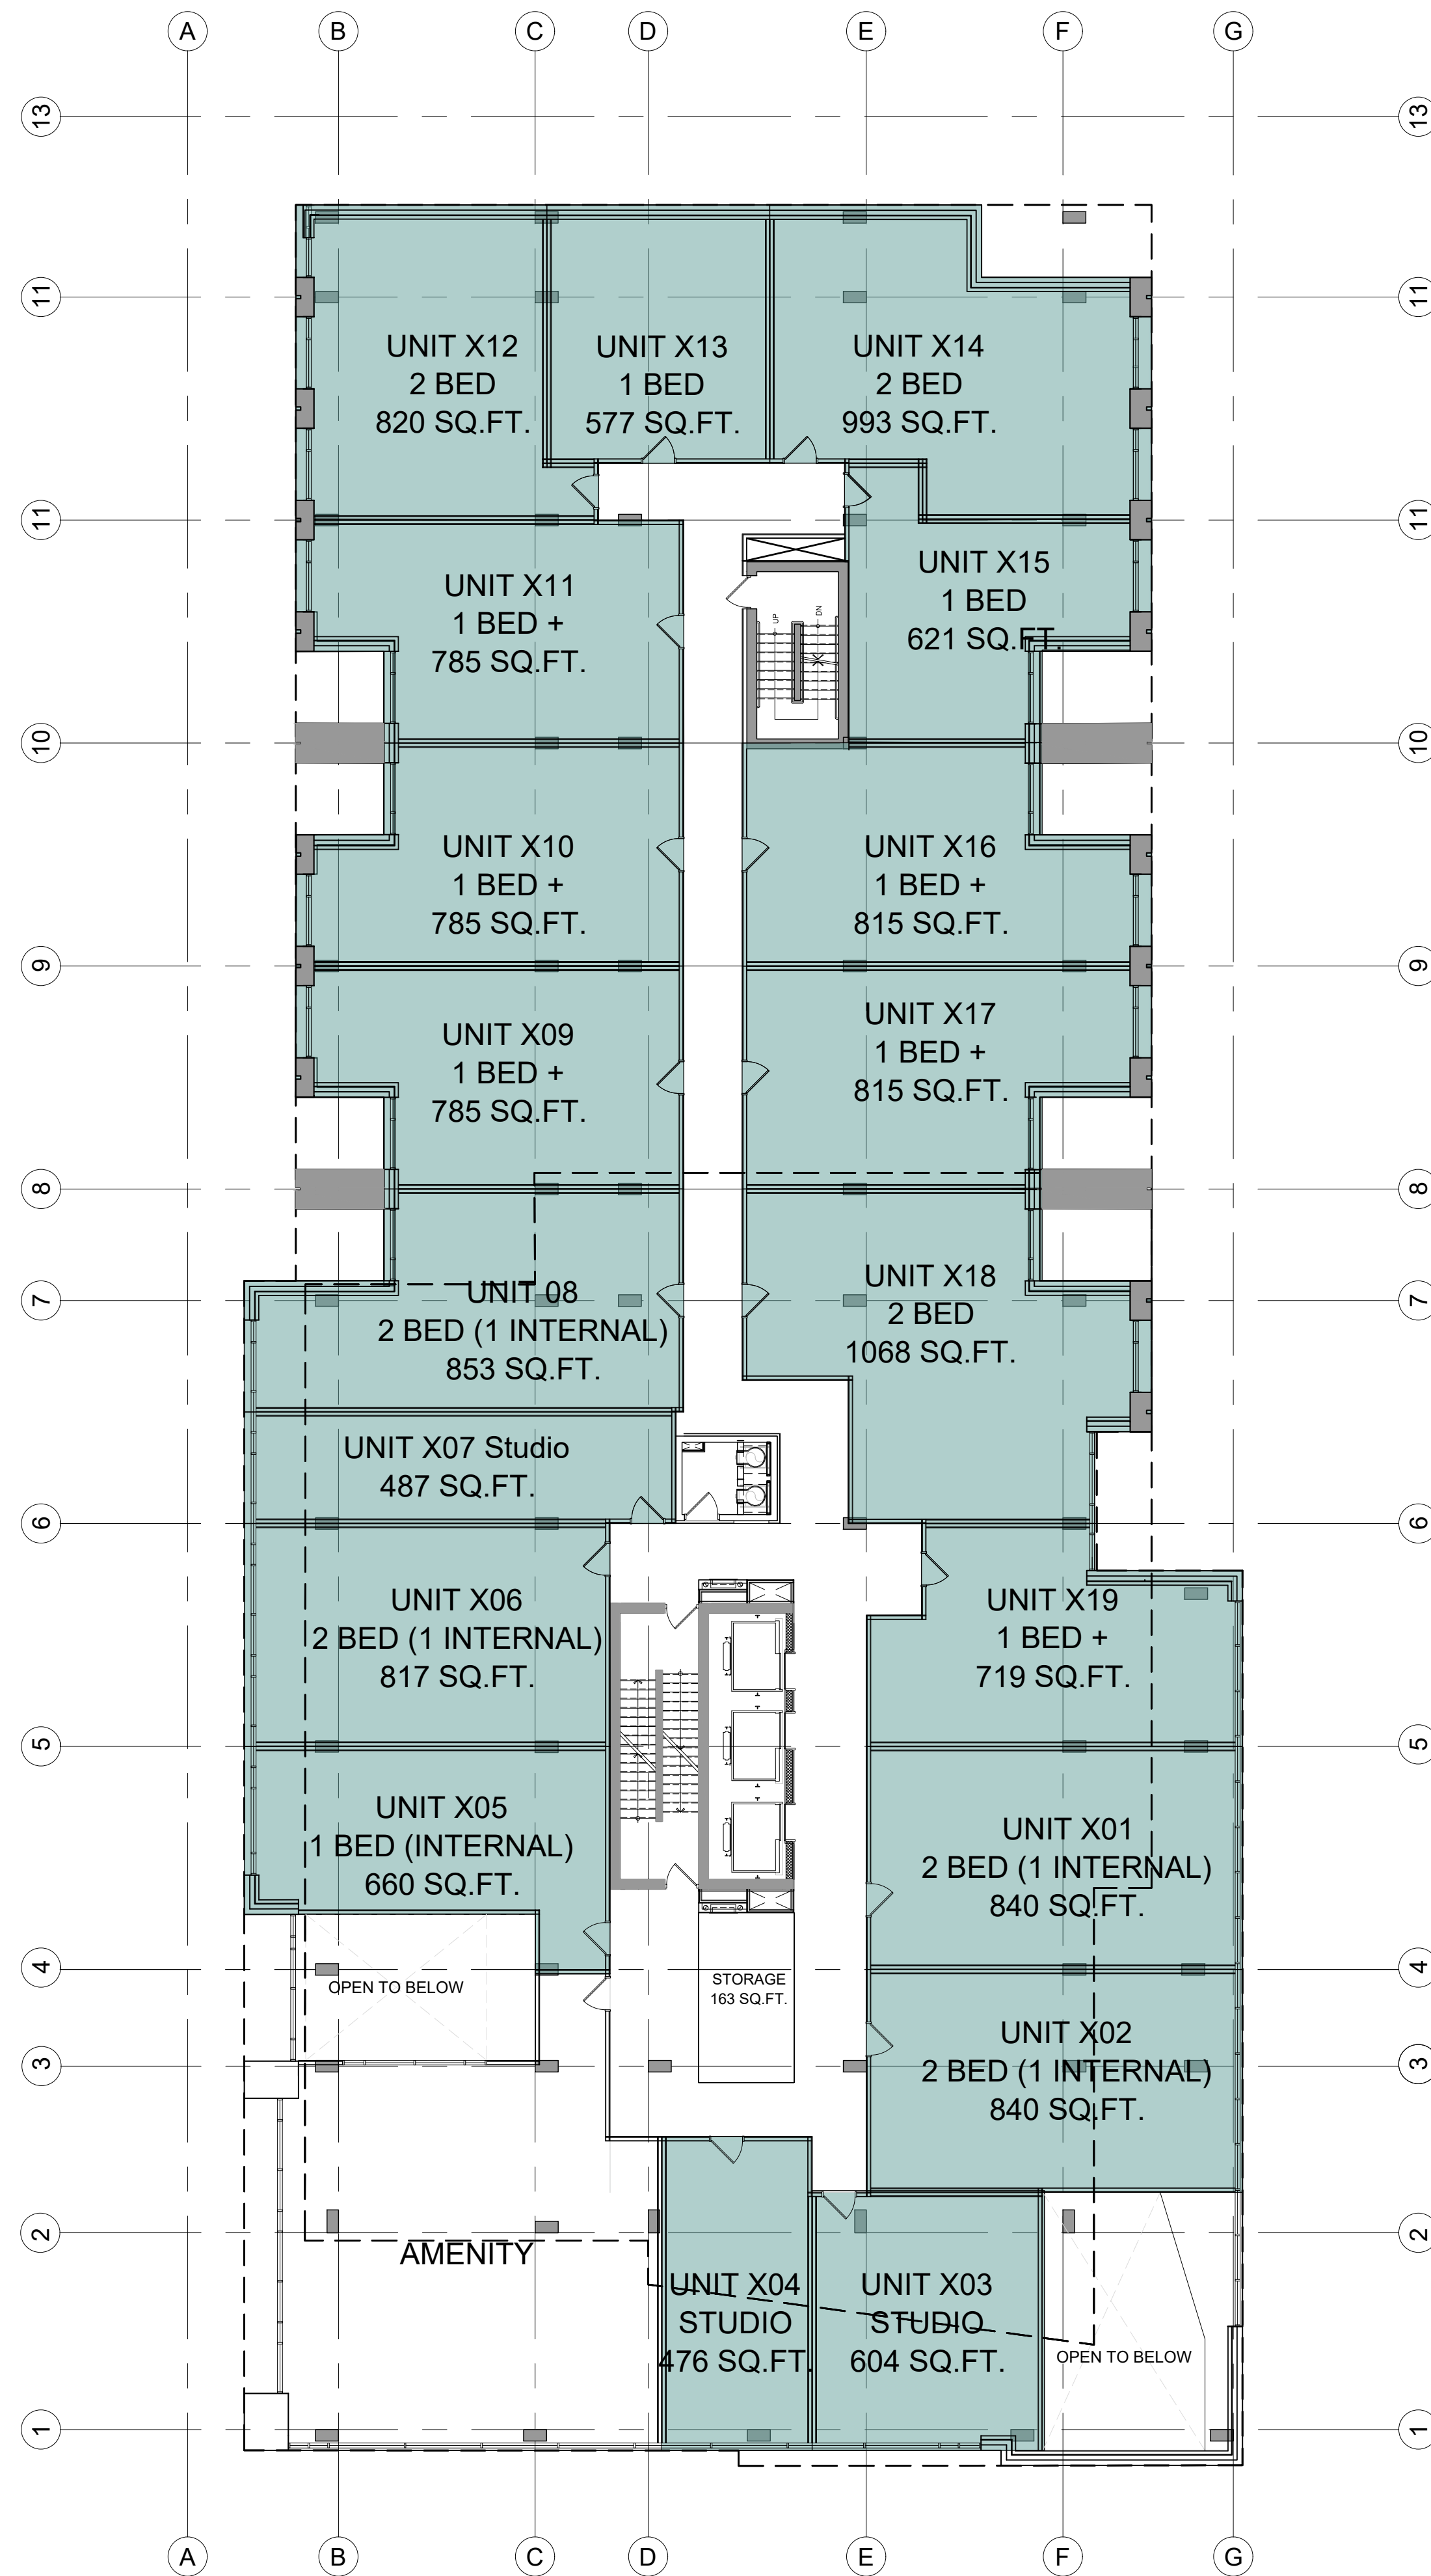

PROJECT TEAM

ARCHITECT
HOBIN ARCHITECTURE
PATRICK BISSON
T 613-238-7200

PLANNING
FOTENNI CONSULTANTS INC.
STEPHANIE MORRIS
T 613-730-5709

CIVIL
J.L. RICHARDS
LUCIE DALRYMPLE
T 613-913-4368

LANDSCAPE ARCHITECT
LASHLEY & ASSOCIATES LANDSCAPE ARCHITECT
DANIELA CORREA
T 613-233-8579

TRANSPORTATION
PARSONS
MATT MANTLE
T 613-222-8234

ENVIRONMENTAL
GRADIENT WIND ENGINEERING
JOSHUA FOSTER
T 613-836-0634

SURVEYOR
ANNIS O'SULLIVAN VOLLEBEK LTD.
ED HERWEYER
T 613-727-0850

no.	date	revision
2	23.03.10	ISSUED FOR REZONING
1	21.09.02	ISSUED FOR REZONING

It is the responsibility of the appropriate contractor to check and verify all dimensions on site and report all errors and/or omissions to the architect.

All contractors must comply with all pertinent codes and by-laws.

Do not scale drawings.

This drawing may not be used for construction until signed.

Copyright reserved.

Hobin Architecture Incorporated
63 Parnell Street
Ottawa, Ontario
Canada K1S 3K7
T: 613-238-7200
P: 613-235-2005
E: mail@hobinarc.com
hobinarc.com



PROJECT/LOCATION:
359 KENT STREET

DRAWING TITLE:
FLOOR PLAN
LEVEL 2

DRAWN BY: PB

DATE: 23-03-10


SCALE: 1:150

PROJECT: 2027

DRAWING NO.: A201



REVISION NO.:

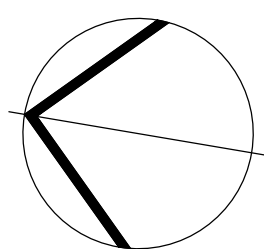

PROJECT TEAM

ARCHITECT
HOBIN ARCHITECTURE
PATRICK BISSON
T 613-238-7200

PLANNING
FOTENNI CONSULTANTS INC.
STEPHANIE MORRIS
T 613-730-5709

CIVIL
J.L. RICHARDS
LUCIE DALRYMPLE
T 613-913-4368

LANDSCAPE ARCHITECT
LASHLEY & ASSOCIATES LANDSCAPE ARCHITECT
DANIELA CORREA
T 613-233-8579

TRANSPORTATION
PARSONS
MATT MANTLE
T 613-222-8234

ENVIRONMENTAL
GRADIENT WIND ENGINEERING
JOSHUA FOSTER
T 613-836-0634

SURVEYOR
ANNIS O'SULLIVAN VOLLEBEK LTD.
ED HERWEYER
T 613-727-0850

no.	date	revision
2	23.03.10	ISSUED FOR REZONING
1	21.09.02	ISSUED FOR REZONING



It is the responsibility of the appropriate contractor to check and verify all dimensions on site and report all errors and/or omissions to the architect.

All contractors must comply with all pertinent codes and by-laws.

Do not scale drawings.

This drawing may not be used for construction until signed.

Copyright reserved.

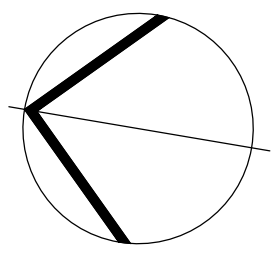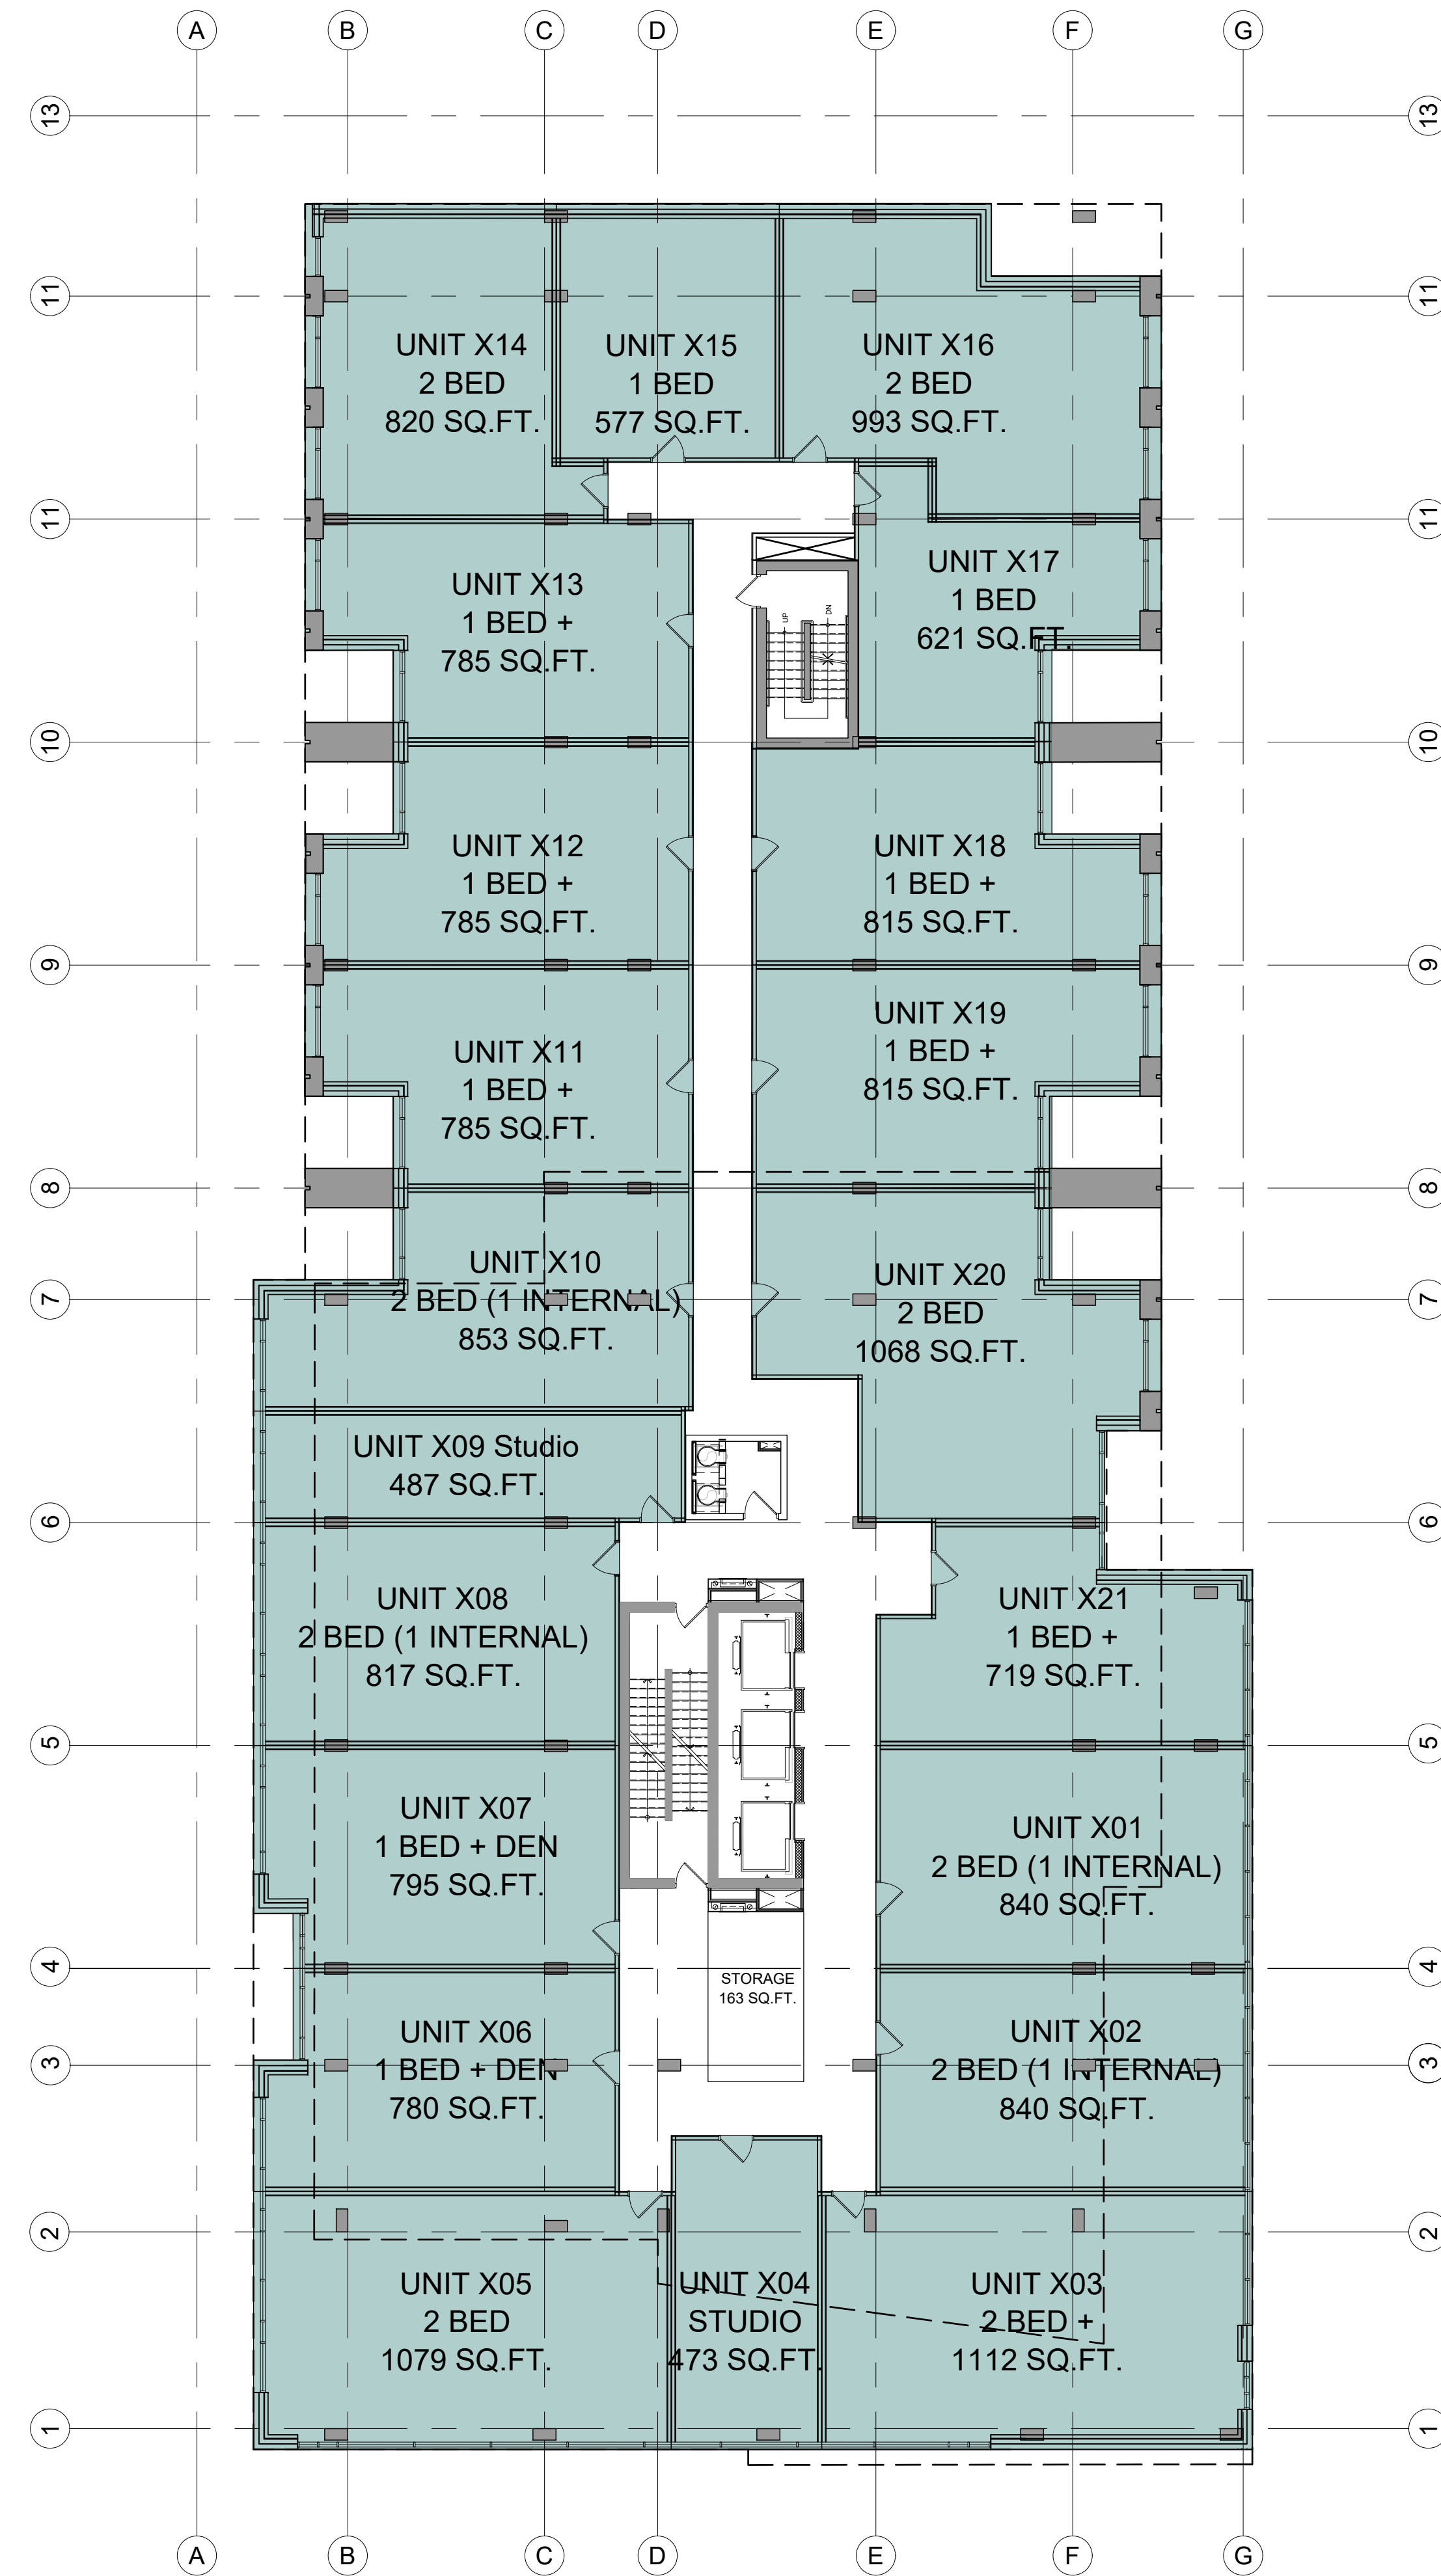



Hobin Architecture Incorporated
63 Parnell Street
Ottawa, Ontario
Canada K1S 3K7
T: 613-238-7200
P: 613-235-2005
E: mail@hobinarc.com
hobinarc.com

HOBIN
ARCHITECTURE

PROJECT/LOCATION:
359 KENT STREET

DRAWING TITLE:
FLOOR PLAN
LEVELS 3-5

DRAWN BY: PB	DATE: 23-03-10	SCALE: 1:150
PROJECT: 2027		DRAWING NO.:
		A202
		REVISION NO.:

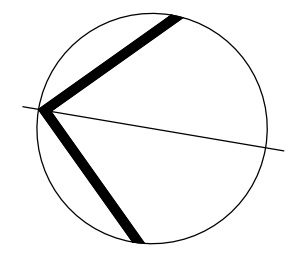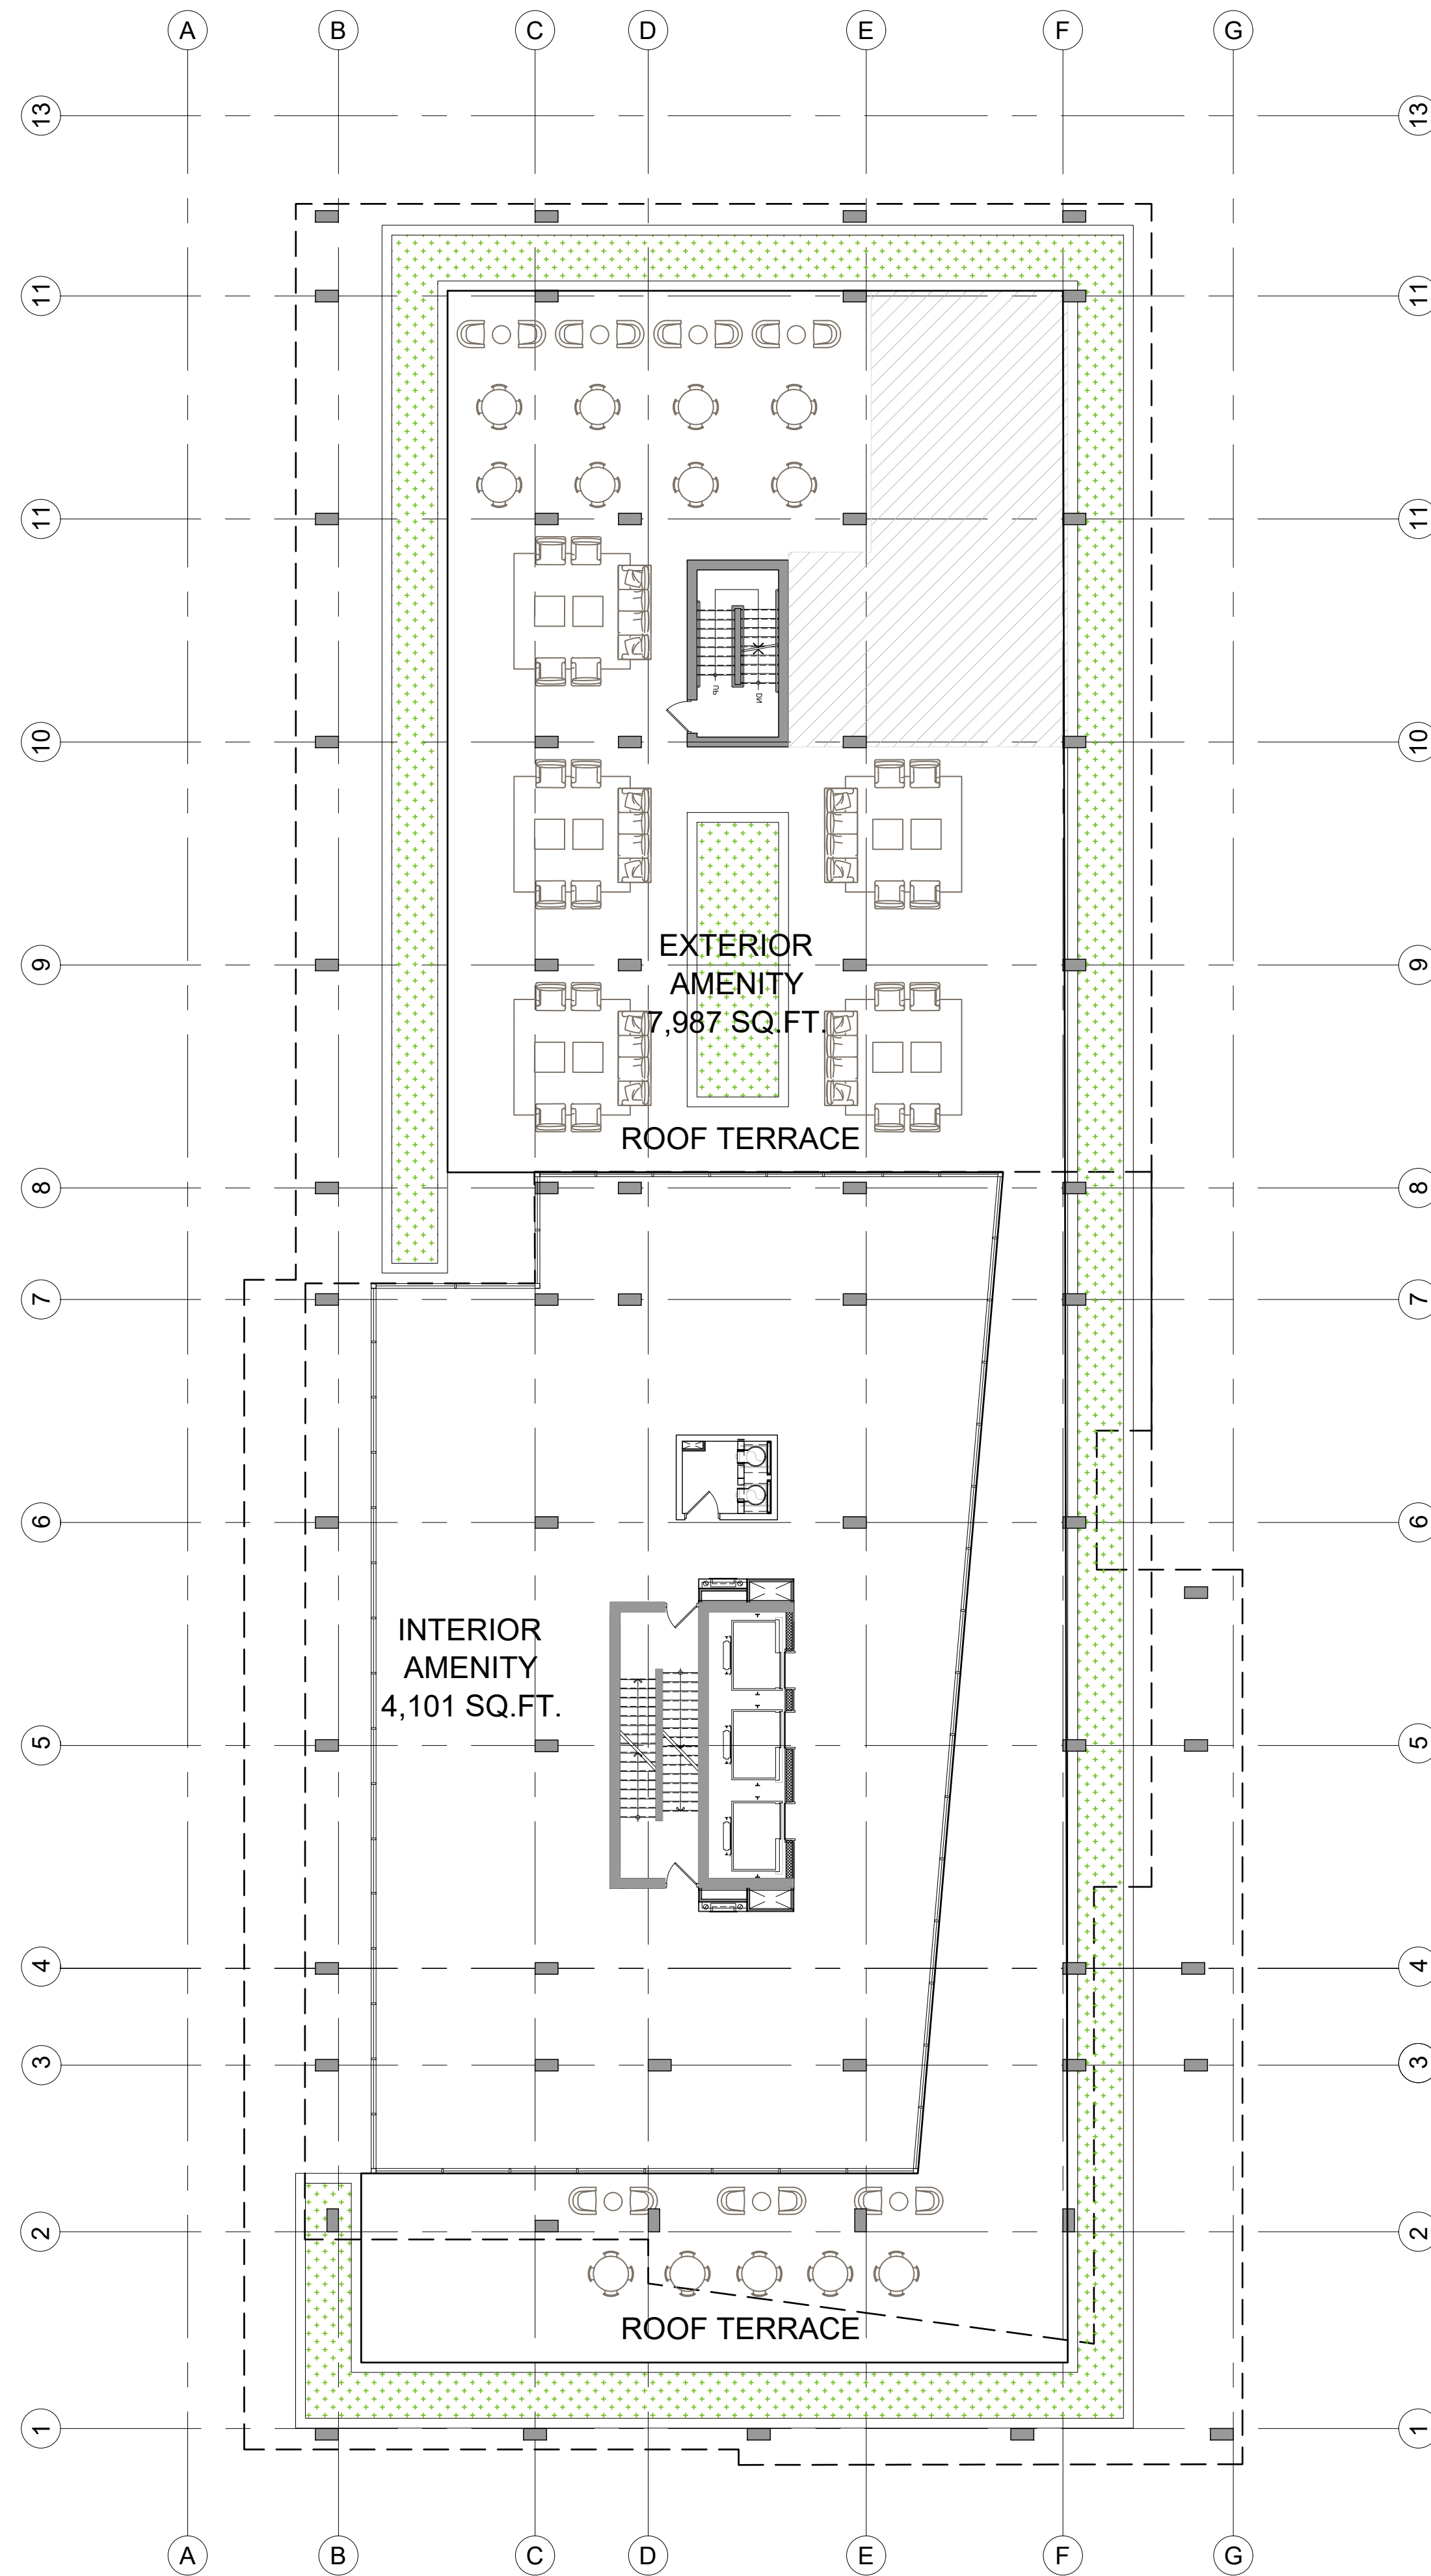

1 LEVEL 6 FLOOR PLAN
A2.09 1:150

PROJECT TEAM

ARCHITECT
HOBIN ARCHITECTURE
PATRICK BISSON
T 613-238-7200

PLANNING
FOTENNI CONSULTANTS INC.
STEPHANIE MORRIS
T 613-730-5709

CIVIL
J.L. RICHARDS
LUCIE DALRYMPLE
T 613-913-4368

LANDSCAPE ARCHITECT
LASHLEY & ASSOCIATES LANDSCAPE ARCHITECT
DANIELA CORREA
T 613-233-8579

TRANSPORTATION
PARSONS
MATT MANTLE
T 613-222-8234

ENVIRONMENTAL
GRADIENT WIND ENGINEERING
JOSHUA FOSTER
T 613-836-0634

SURVEYOR
ANNIS O'SULLIVAN VOLLEBEK LTD.
ED HERWEYER
T 613-727-0850

2	23.03.10	ISSUED FOR REZONING
1	21.09.02	ISSUED FOR REZONING
no.	date	revision

It is the responsibility of the appropriate contractor to check and verify all dimensions on site and report all errors and/or omissions to the architect.


All contractors must comply with all pertinent codes and by-laws.

Do not scale drawings.

This drawing may not be used for construction until signed.

Copyright reserved.

Hobin Architecture Incorporated
63 Parnell Street
Ottawa, Ontario
Canada K1S 3K7
T: 613-238-7200
F: 613-235-2005
E: mail@hobinarc.com
hobinarc.com

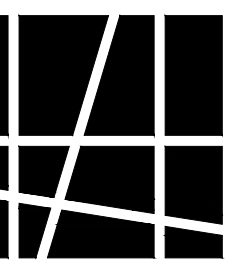

HOBIN
ARCHITECTURE

PROJECT/LOCATION:
359 KENT STREET

DRAWING TITLE:
FLOOR PLAN
LEVEL 6

DRAWN BY:
PB

DATE:
23-03-10

SCALE:
1:150


PROJECT:
2027

DRAWING NO.:



A203

REVISION NO.:

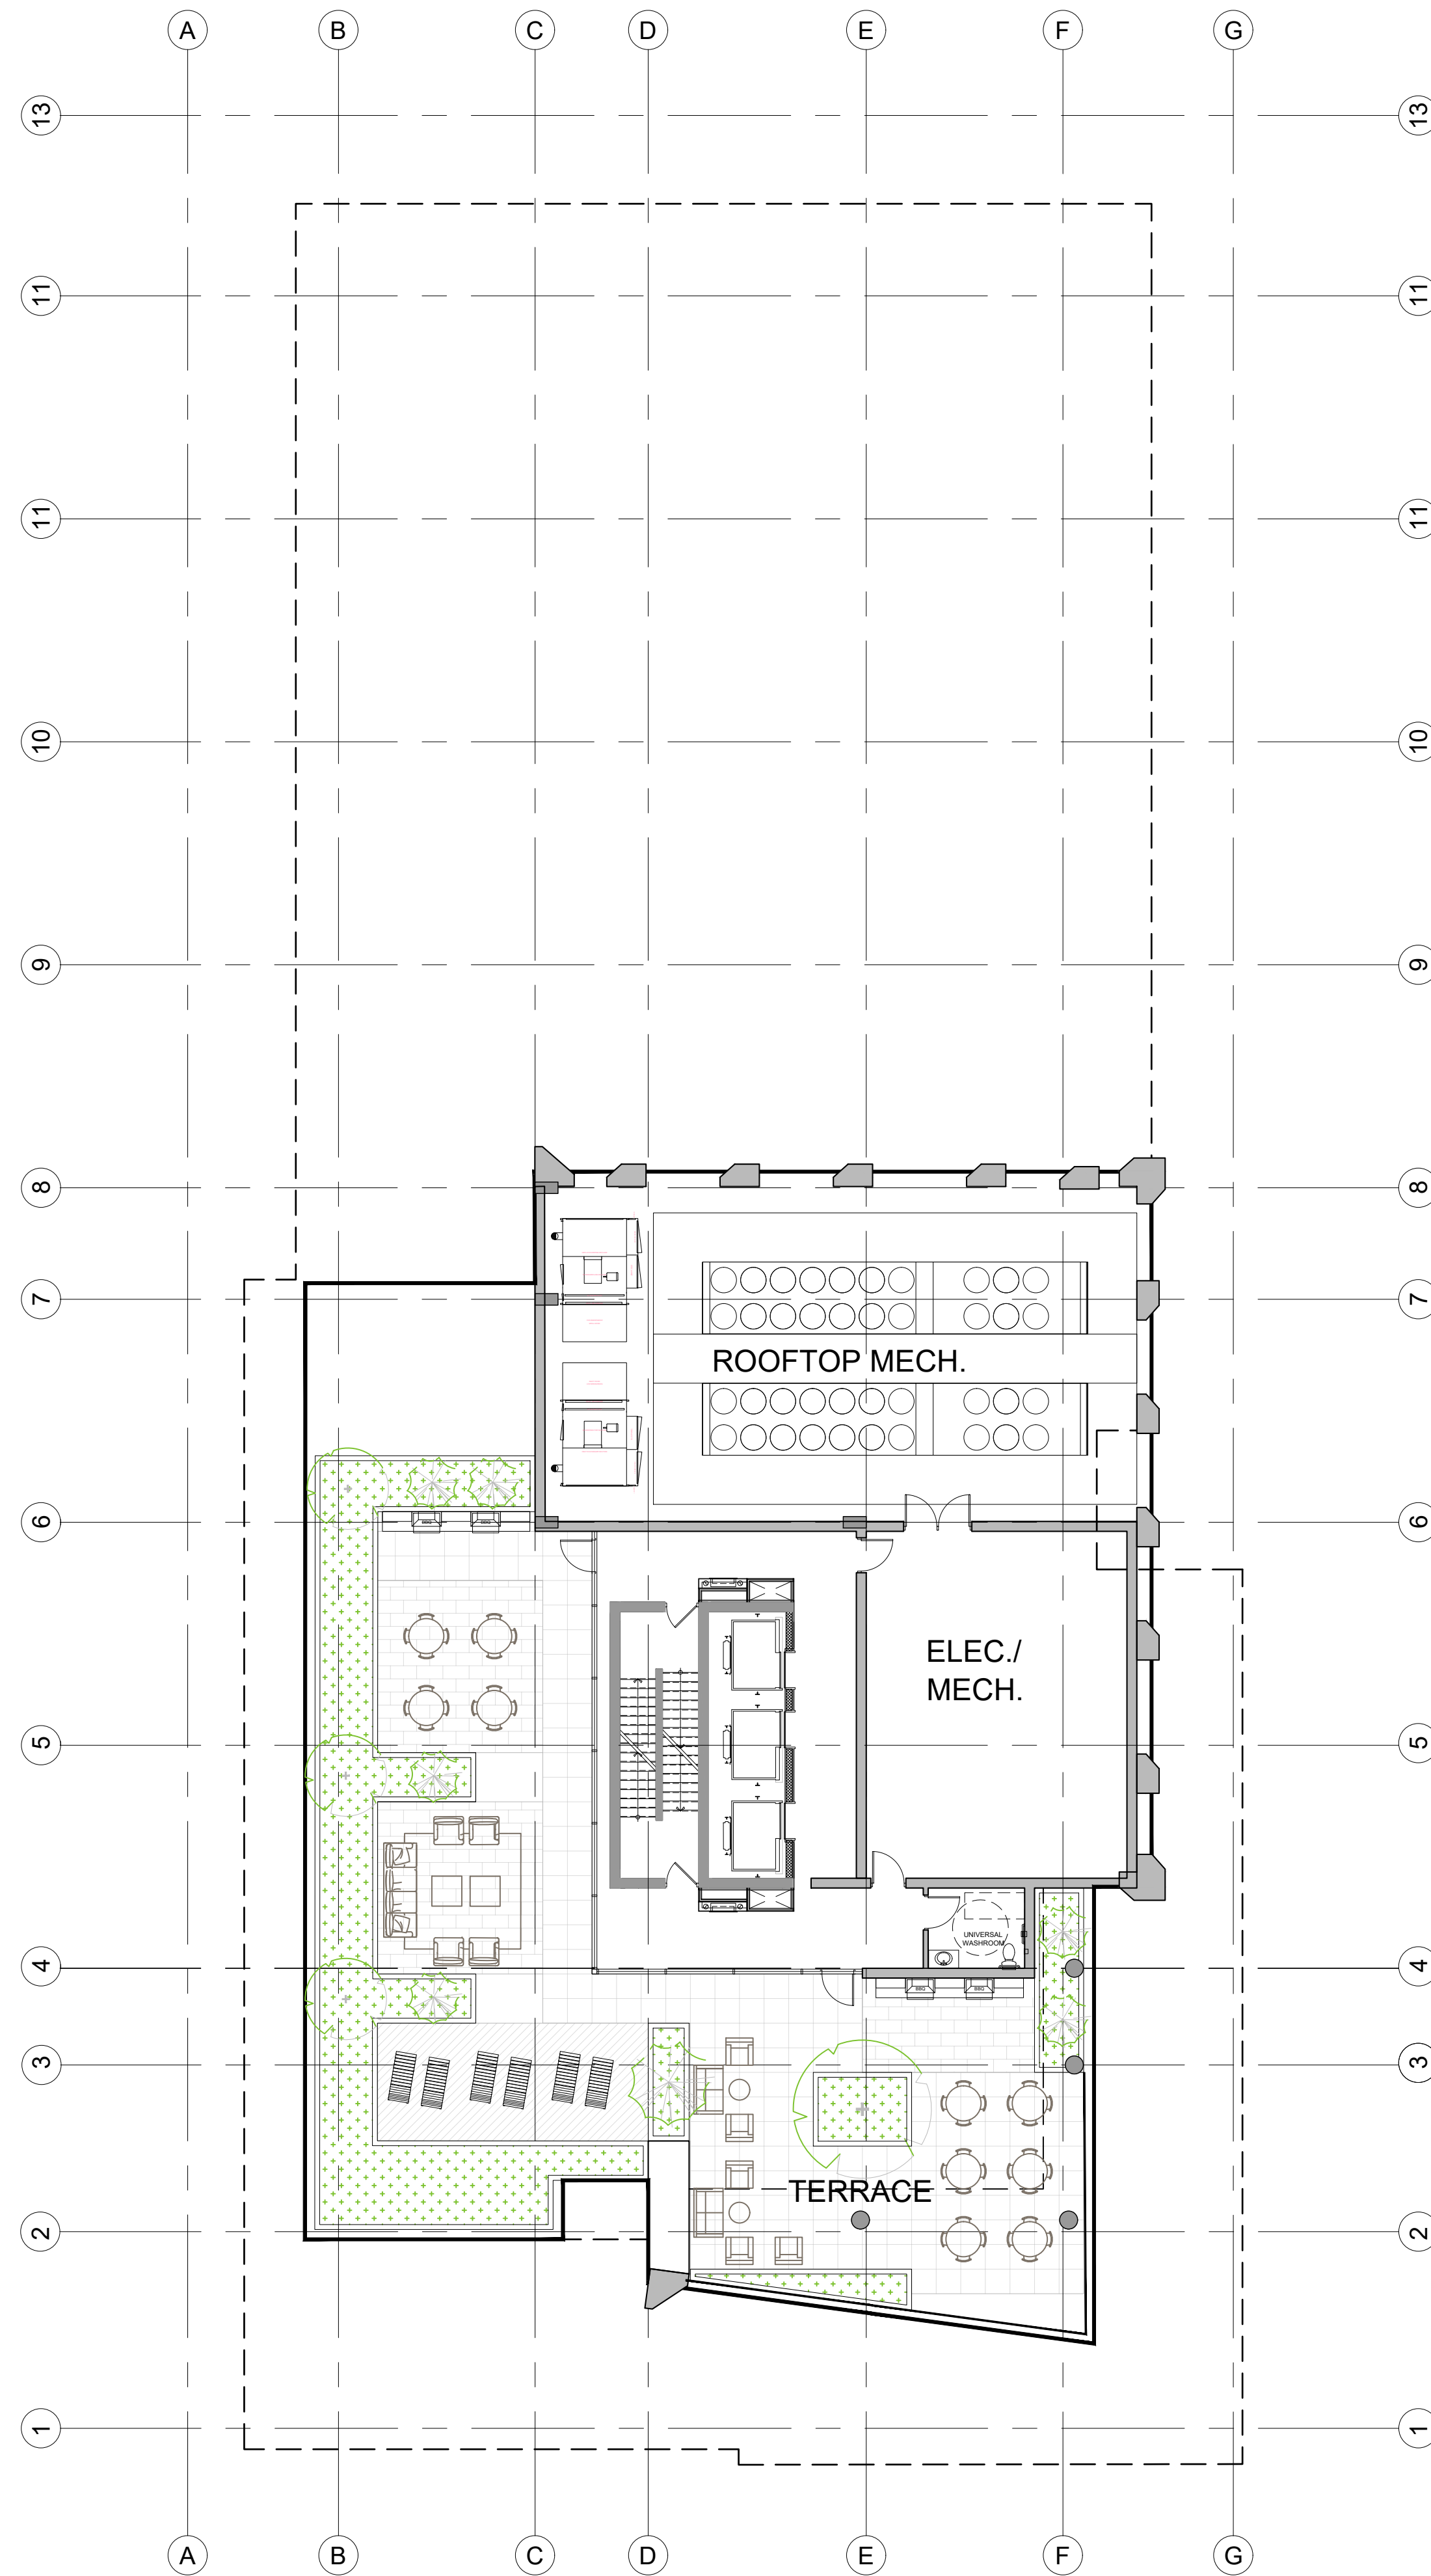

PROJECT TEAM

ARCHITECT
HOBIN ARCHITECTURE
PATRICK BISSON
T 613-238-7200

PLANNING
FOTENNI CONSULTANTS INC.
STEPHANIE MORRIS
T 613-730-5709

CIVIL
J.L. RICHARDS
LUCIE DALRYMPLE
T 613-913-4368

LANDSCAPE ARCHITECT
LASHLEY & ASSOCIATES LANDSCAPE ARCHITECT
DANIELA CORREA
T 613-233-8579

TRANSPORTATION
PARSONS
MATT MANTLE
T 613-222-8234

ENVIRONMENTAL
GRADIENT WIND ENGINEERING
JOSHUA FOSTER
T 613-836-0634

SURVEYOR
ANNIS O'SULLIVAN VOLLEBEK LTD.
ED HERWEYER
T 613-727-0850

no.	date	revision
2	23.03.10	ISSUED FOR REZONING
1	21.09.02	ISSUED FOR REZONING

It is the responsibility of the appropriate contractor to check and verify all dimensions on site and report all errors and/or omissions to the architect.


All contractors must comply with all pertinent codes and by-laws.

Do not scale drawings.

This drawing may not be used for construction until signed.

Copyright reserved.

Hobin Architecture Incorporated
63 Parnell Street
Ottawa, Ontario
Canada K1S 3K7
T: 613-238-7200
P: 613-235-2005
E: mail@hobinarc.com
hobinarc.com

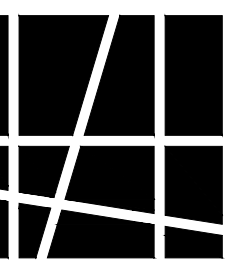

HOBIN
ARCHITECTURE

PROJECT/LOCATION:
359 KENT STREET

DRAWING TITLE:
FLOOR PLAN
ROOFTOP

DRAWN BY: DATE: SCALE:
PB 23-03-10 1:150


PROJECT:
2027

DRAWING NO.:



A205

REVISION NO.:

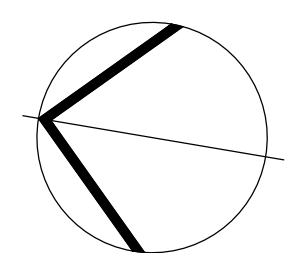

PROJECT TEAM

ARCHITECT
HOBIN ARCHITECTURE
PATRICK BISSON
T 613-238-7200

PLANNING
FOTENNI CONSULTANTS INC.
STEPHANIE MORRIS
T 613-730-5709

CIVIL
J.L. RICHARDS
LUCIE DALRYMPLE
T 613-913-4368

LANDSCAPE ARCHITECT
LASHLEY & ASSOCIATES LANDSCAPE ARCHITECT
DANIELA CORREA
T 613-233-8579

TRANSPORTATION
PARSONS
MATT MANTLE
T 613-222-8234

ENVIRONMENTAL
GRADIENT WIND ENGINEERING
JOSHUA FOSTER
T 613-836-0634

SURVEYOR
ANNIS O'SULLIVAN VOLLEBEK LTD.
ED HERWEYER
T 613-727-0850

no.	date	revision
2	23.03.10	ISSUED FOR REZONING
1	21.09.02	ISSUED FOR REZONING

It is the responsibility of the appropriate contractor to check and verify all dimensions on site and report all errors and/or omissions to the architect.


All contractors must comply with all pertinent codes and by-laws.

Do not scale drawings.

This drawing may not be used for construction until signed.

Copyright reserved.

Hobin Architecture Incorporated
63 Parnell Street
Ottawa, Ontario
Canada K1S 3K7
T: 613-238-7200
F: 613-235-2005
E: mail@hobinarc.com
hobinarc.com

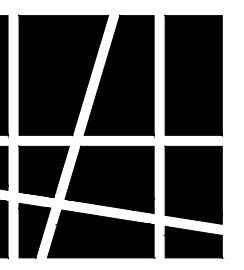

HOBIN
ARCHITECTURE

PROJECT/LOCATION:
359 KENT STREET

DRAWING TITLE:
FLOOR PLAN
PARKING LEVEL 1



DRAWN BY: PB **DATE:** 23-03-10 **SCALE:** 1:150

PROJECT: 2027

DRAWING NO.: A206

REVISION NO.:

REVISION NO.:

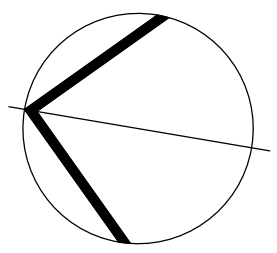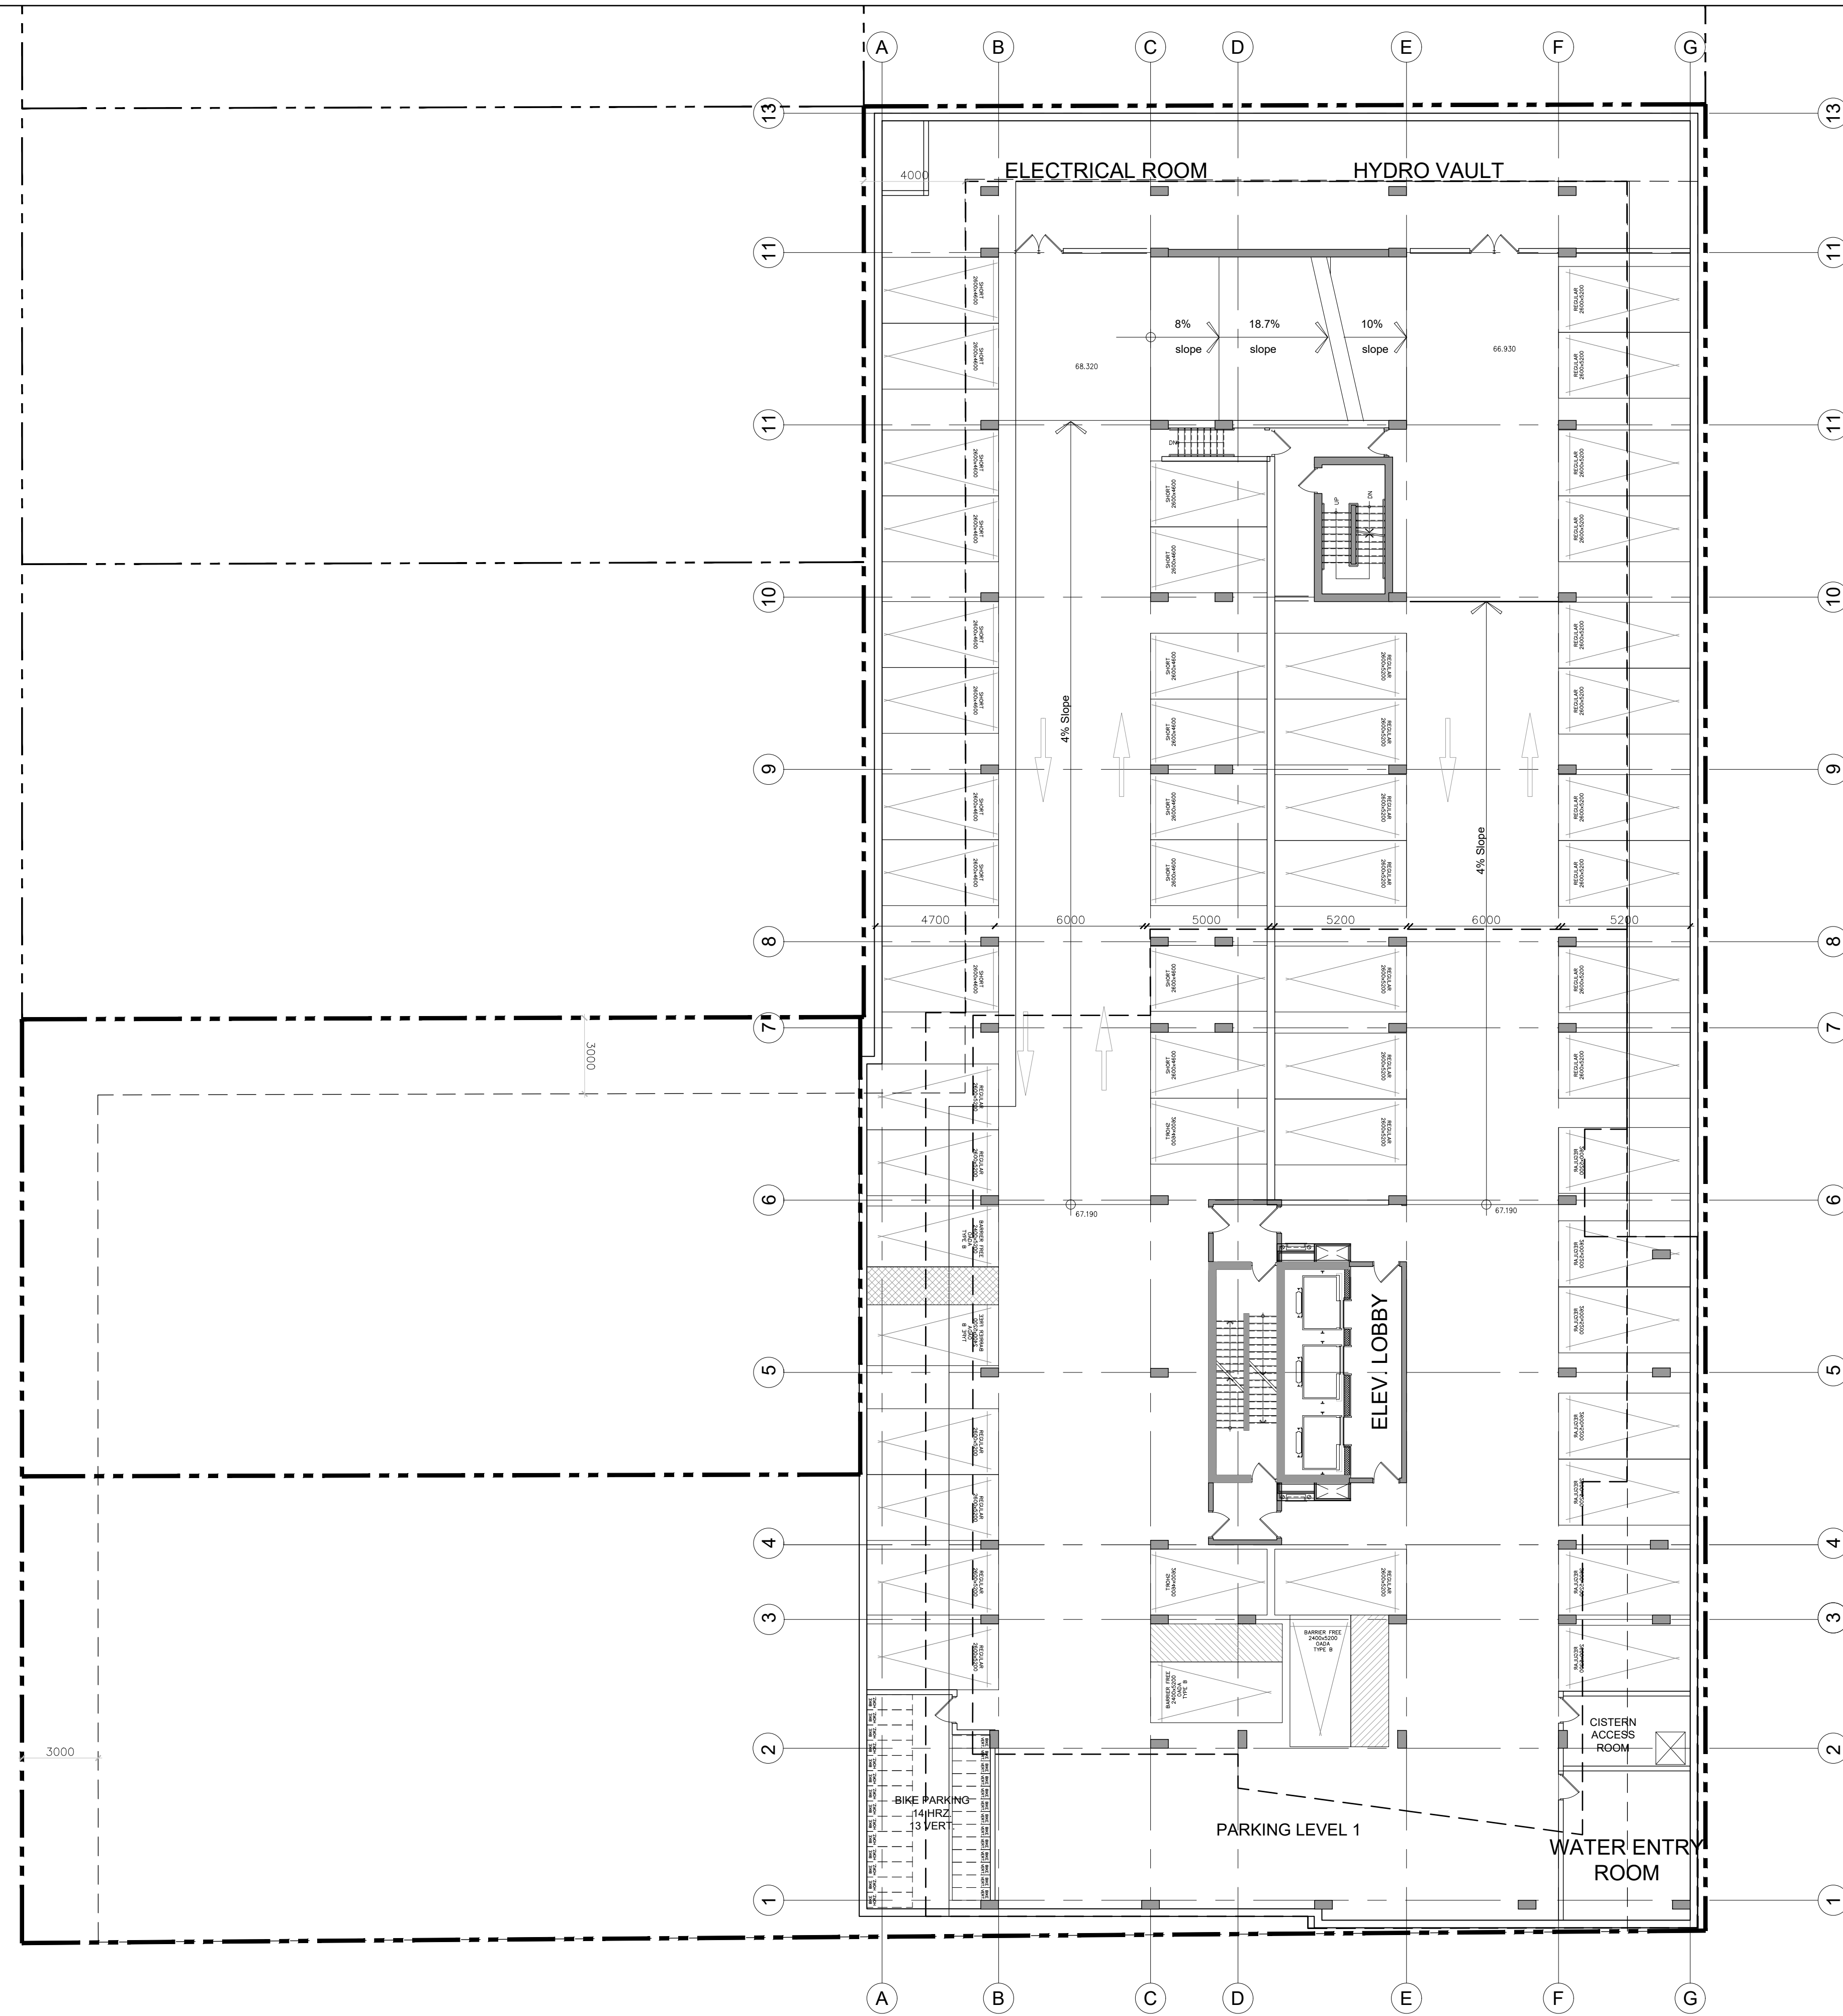

1 PARKING LEVEL 1
A2.05 1:150

PROJECT TEAM

ARCHITECT
HOBIN ARCHITECTURE
PATRICK BISSON
T 613-238-7200

PLANNING
FOTENNI CONSULTANTS INC.
STEPHANIE MORRIS
T 613-730-5709

CIVIL
J.L. RICHARDS
LUCIE DALRYMPLE
T 613-913-4368

LANDSCAPE ARCHITECT
LASHLEY & ASSOCIATES LANDSCAPE ARCHITECT
DANIELA CORREA
T 613-233-8579

TRANSPORTATION
PARSONS
MATT MANTLE
T 613-222-8234

ENVIRONMENTAL
GRADIENT WIND ENGINEERING
JOSHUA FOSTER
T 613-836-0634

SURVEYOR
ANNIS O'SULLIVAN VOLLEBEK LTD.
ED HERWEYER
T 613-727-0850

no.	date	revision
2	23.03.10	ISSUED FOR REZONING
1	21.09.02	ISSUED FOR REZONING

It is the responsibility of the appropriate contractor to check and verify all dimensions on site and report all errors and/or omissions to the architect.


All contractors must comply with all pertinent codes and by-laws.

Do not scale drawings.

This drawing may not be used for construction until signed.

Copyright reserved.

Hobin Architecture Incorporated
63 Perrin Street
Ottawa, Ontario
Canada K1S 3K7
T: 613-238-7200
F: 613-235-2005
E: mail@hobinarc.com
hobinarc.com

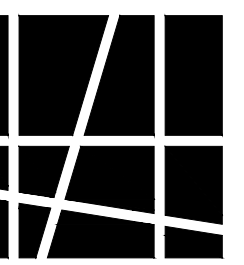

HOBIN
ARCHITECTURE

PROJECT/LOCATION:
359 KENT STREET

DRAWING TITLE:
FLOOR PLAN
PARKING LEVEL 2

DRAWN BY:
PB

DATE:
23-03-10



SCALE:
1:150

PROJECT:
2027

DRAWING NO.:

A207

REVISION NO.:

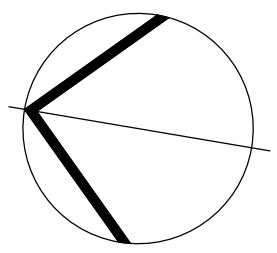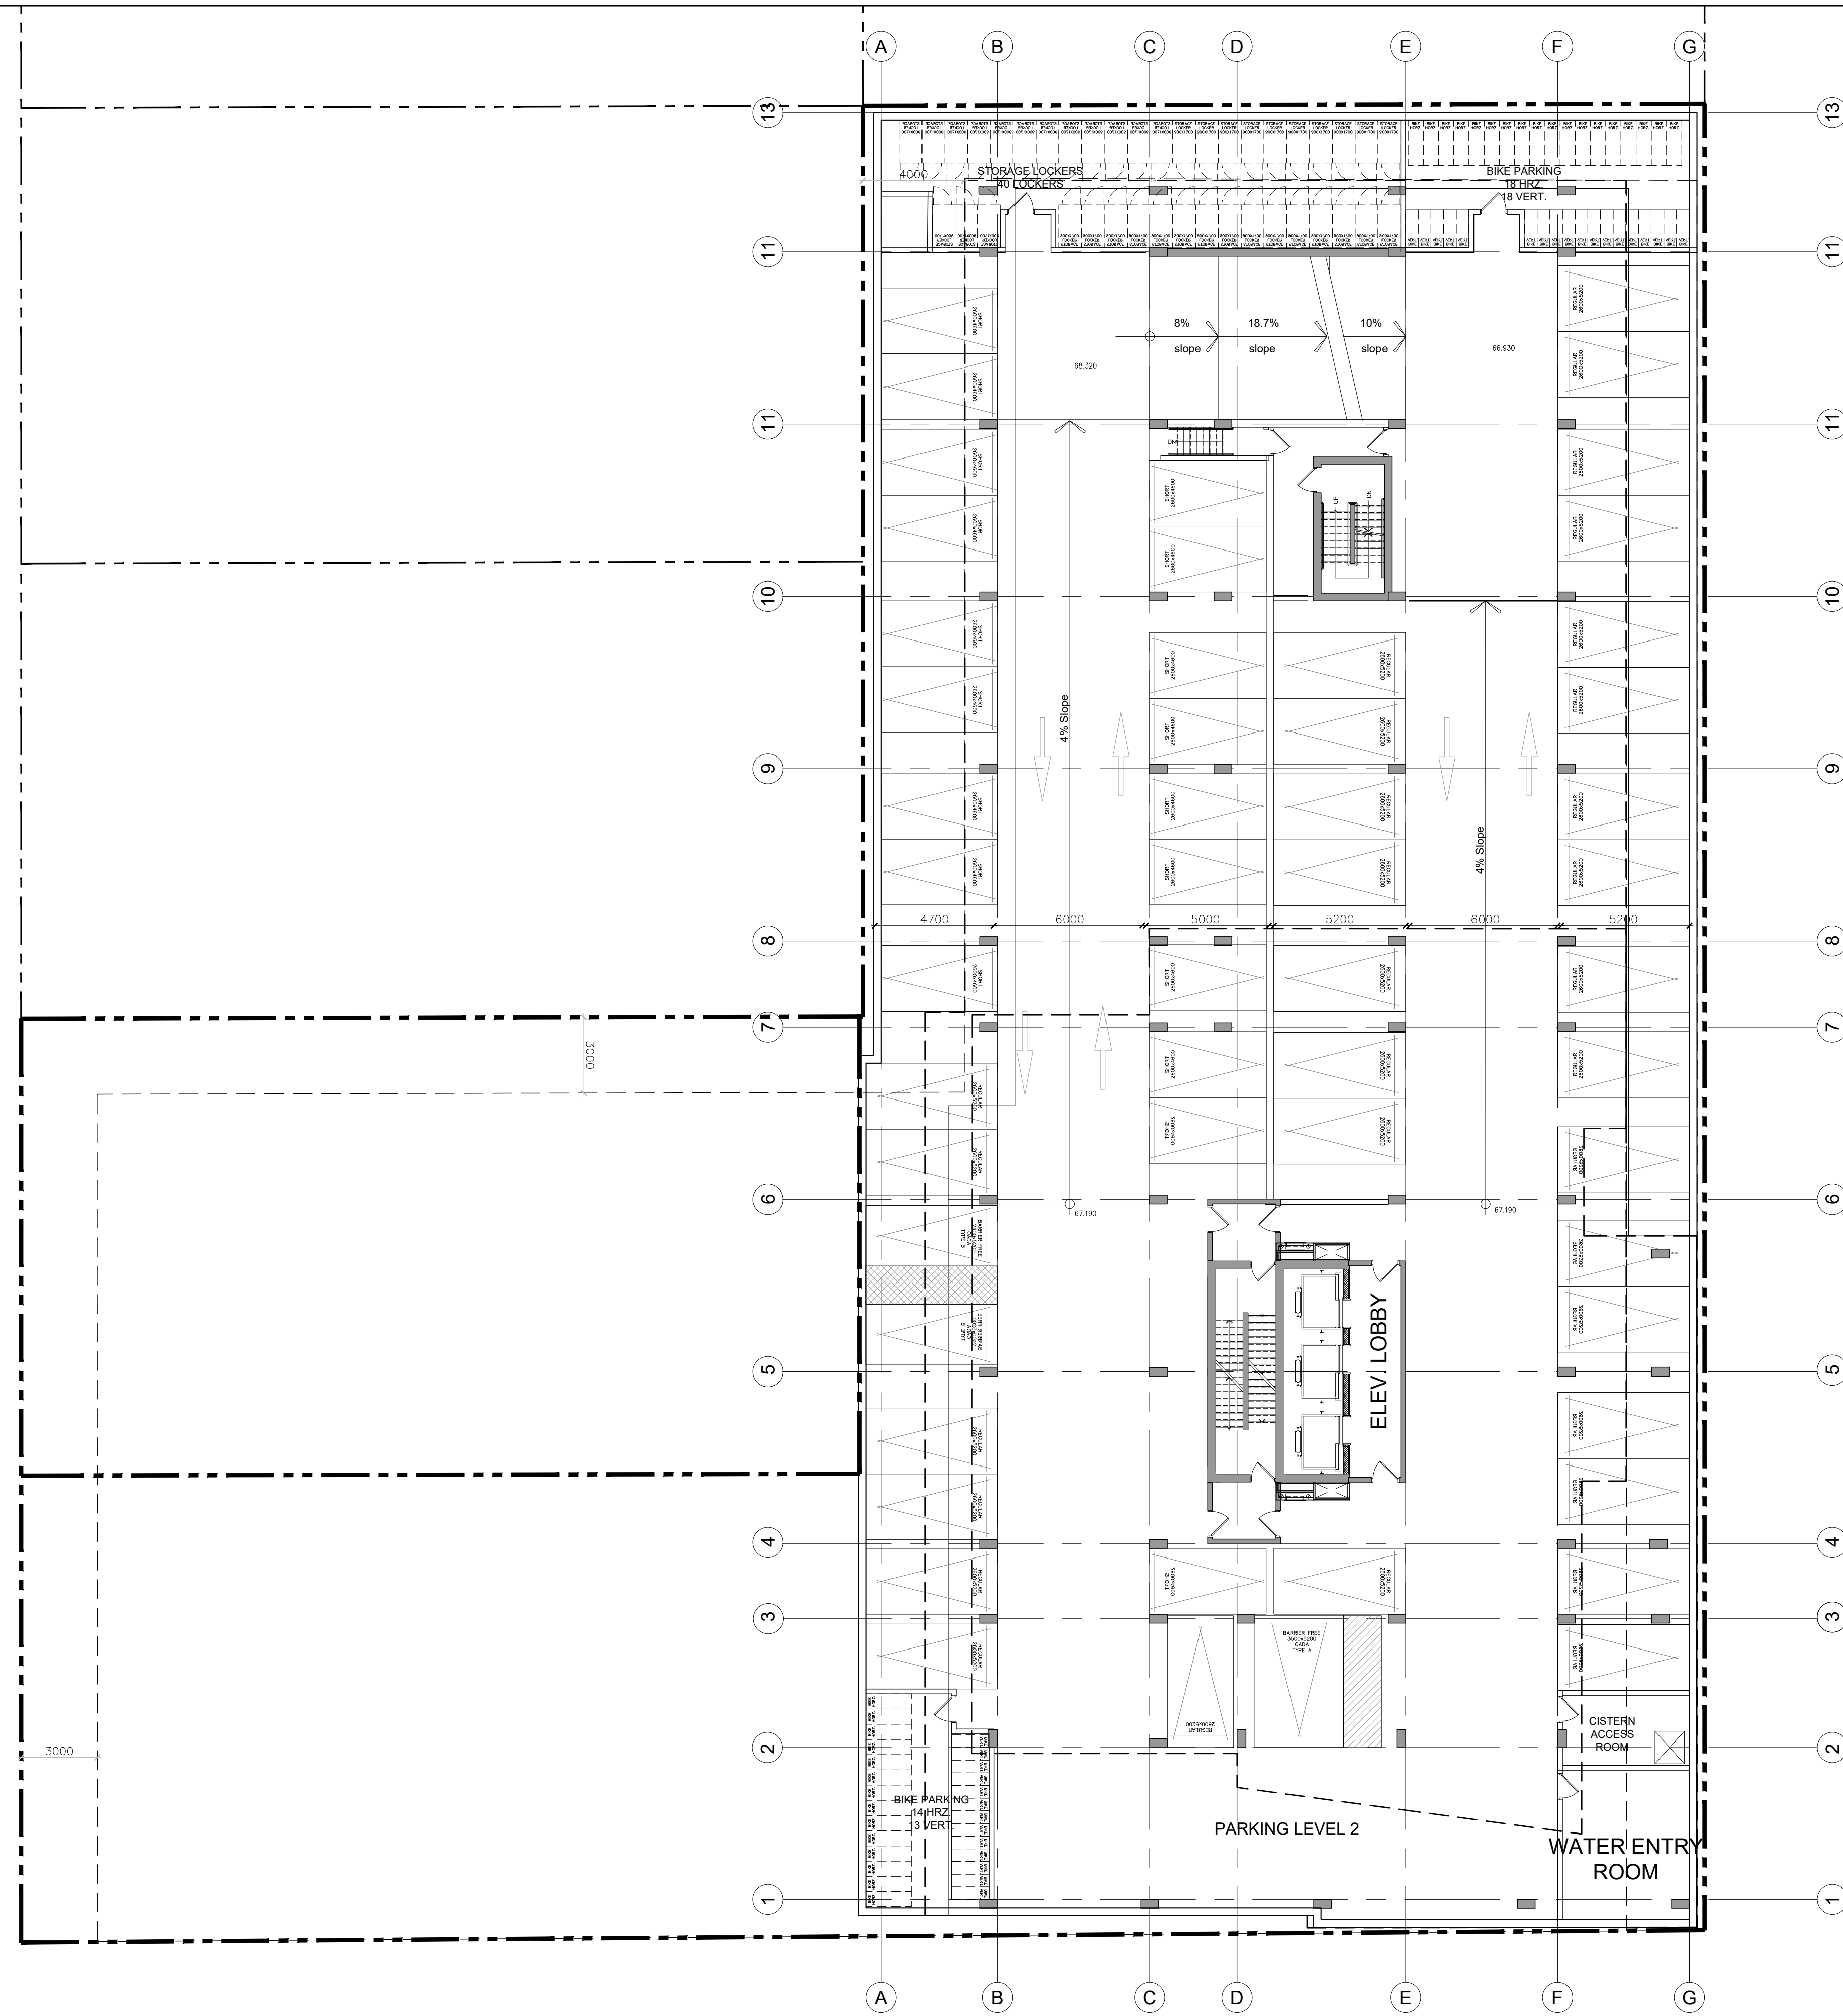

1 PARKING LEVEL 2
A2.05 1:150

PROJECT TEAM

ARCHITECT
HOBIN ARCHITECTURE
PATRICK BISSON
T 613-238-7200

PLANNING
FOTENNI CONSULTANTS INC.
STEPHANIE MORRIS
T 613-730-5709

CIVIL
J.L. RICHARDS
LUCIE DALRYMPLE
T 613-913-4368

LANDSCAPE ARCHITECT
LASHLEY & ASSOCIATES LANDSCAPE ARCHITECT
DANIELA CORREA
T 613-233-8579

TRANSPORTATION
PARSONS
MATT MANTLE
T 613-222-8234

ENVIRONMENTAL
GRADIENT WIND ENGINEERING
JOSHUA FOSTER
T 613-836-0634

SURVEYOR
ANNIS O'SULLIVAN VOLLEBEK LTD.
ED HERWEYER
T 613-727-0850

2	23.03.10	ISSUED FOR REZONING
1	21.09.02	ISSUED FOR REZONING
no.	date	revision

It is the responsibility of the appropriate contractor to check and verify all dimensions on site and report all errors and/or omissions to the architect.


All contractors must comply with all pertinent codes and by-laws.

Do not scale drawings.

This drawing may not be used for construction until signed.

Copyright reserved.

Hobin Architecture Incorporated
63 Parnell Street
Ottawa, Ontario
Canada K1S 3K7
T: 613-238-7200
F: 613-235-2005
E: mail@hobinarc.com
hobinarc.com

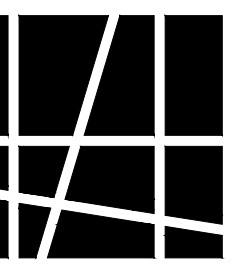

HOBIN
ARCHITECTURE

PROJECT/LOCATION:
359 KENT STREET

DRAWING TITLE:
FLOOR PLAN
PARKING LEVEL 3



DRAWN BY: PB **DATE:** 23-03-10 **SCALE:** 1:150

PROJECT: 2027

DRAWING NO.: A208

REVISION NO.:

REVISION NO.:

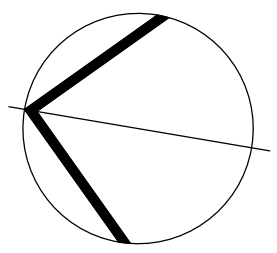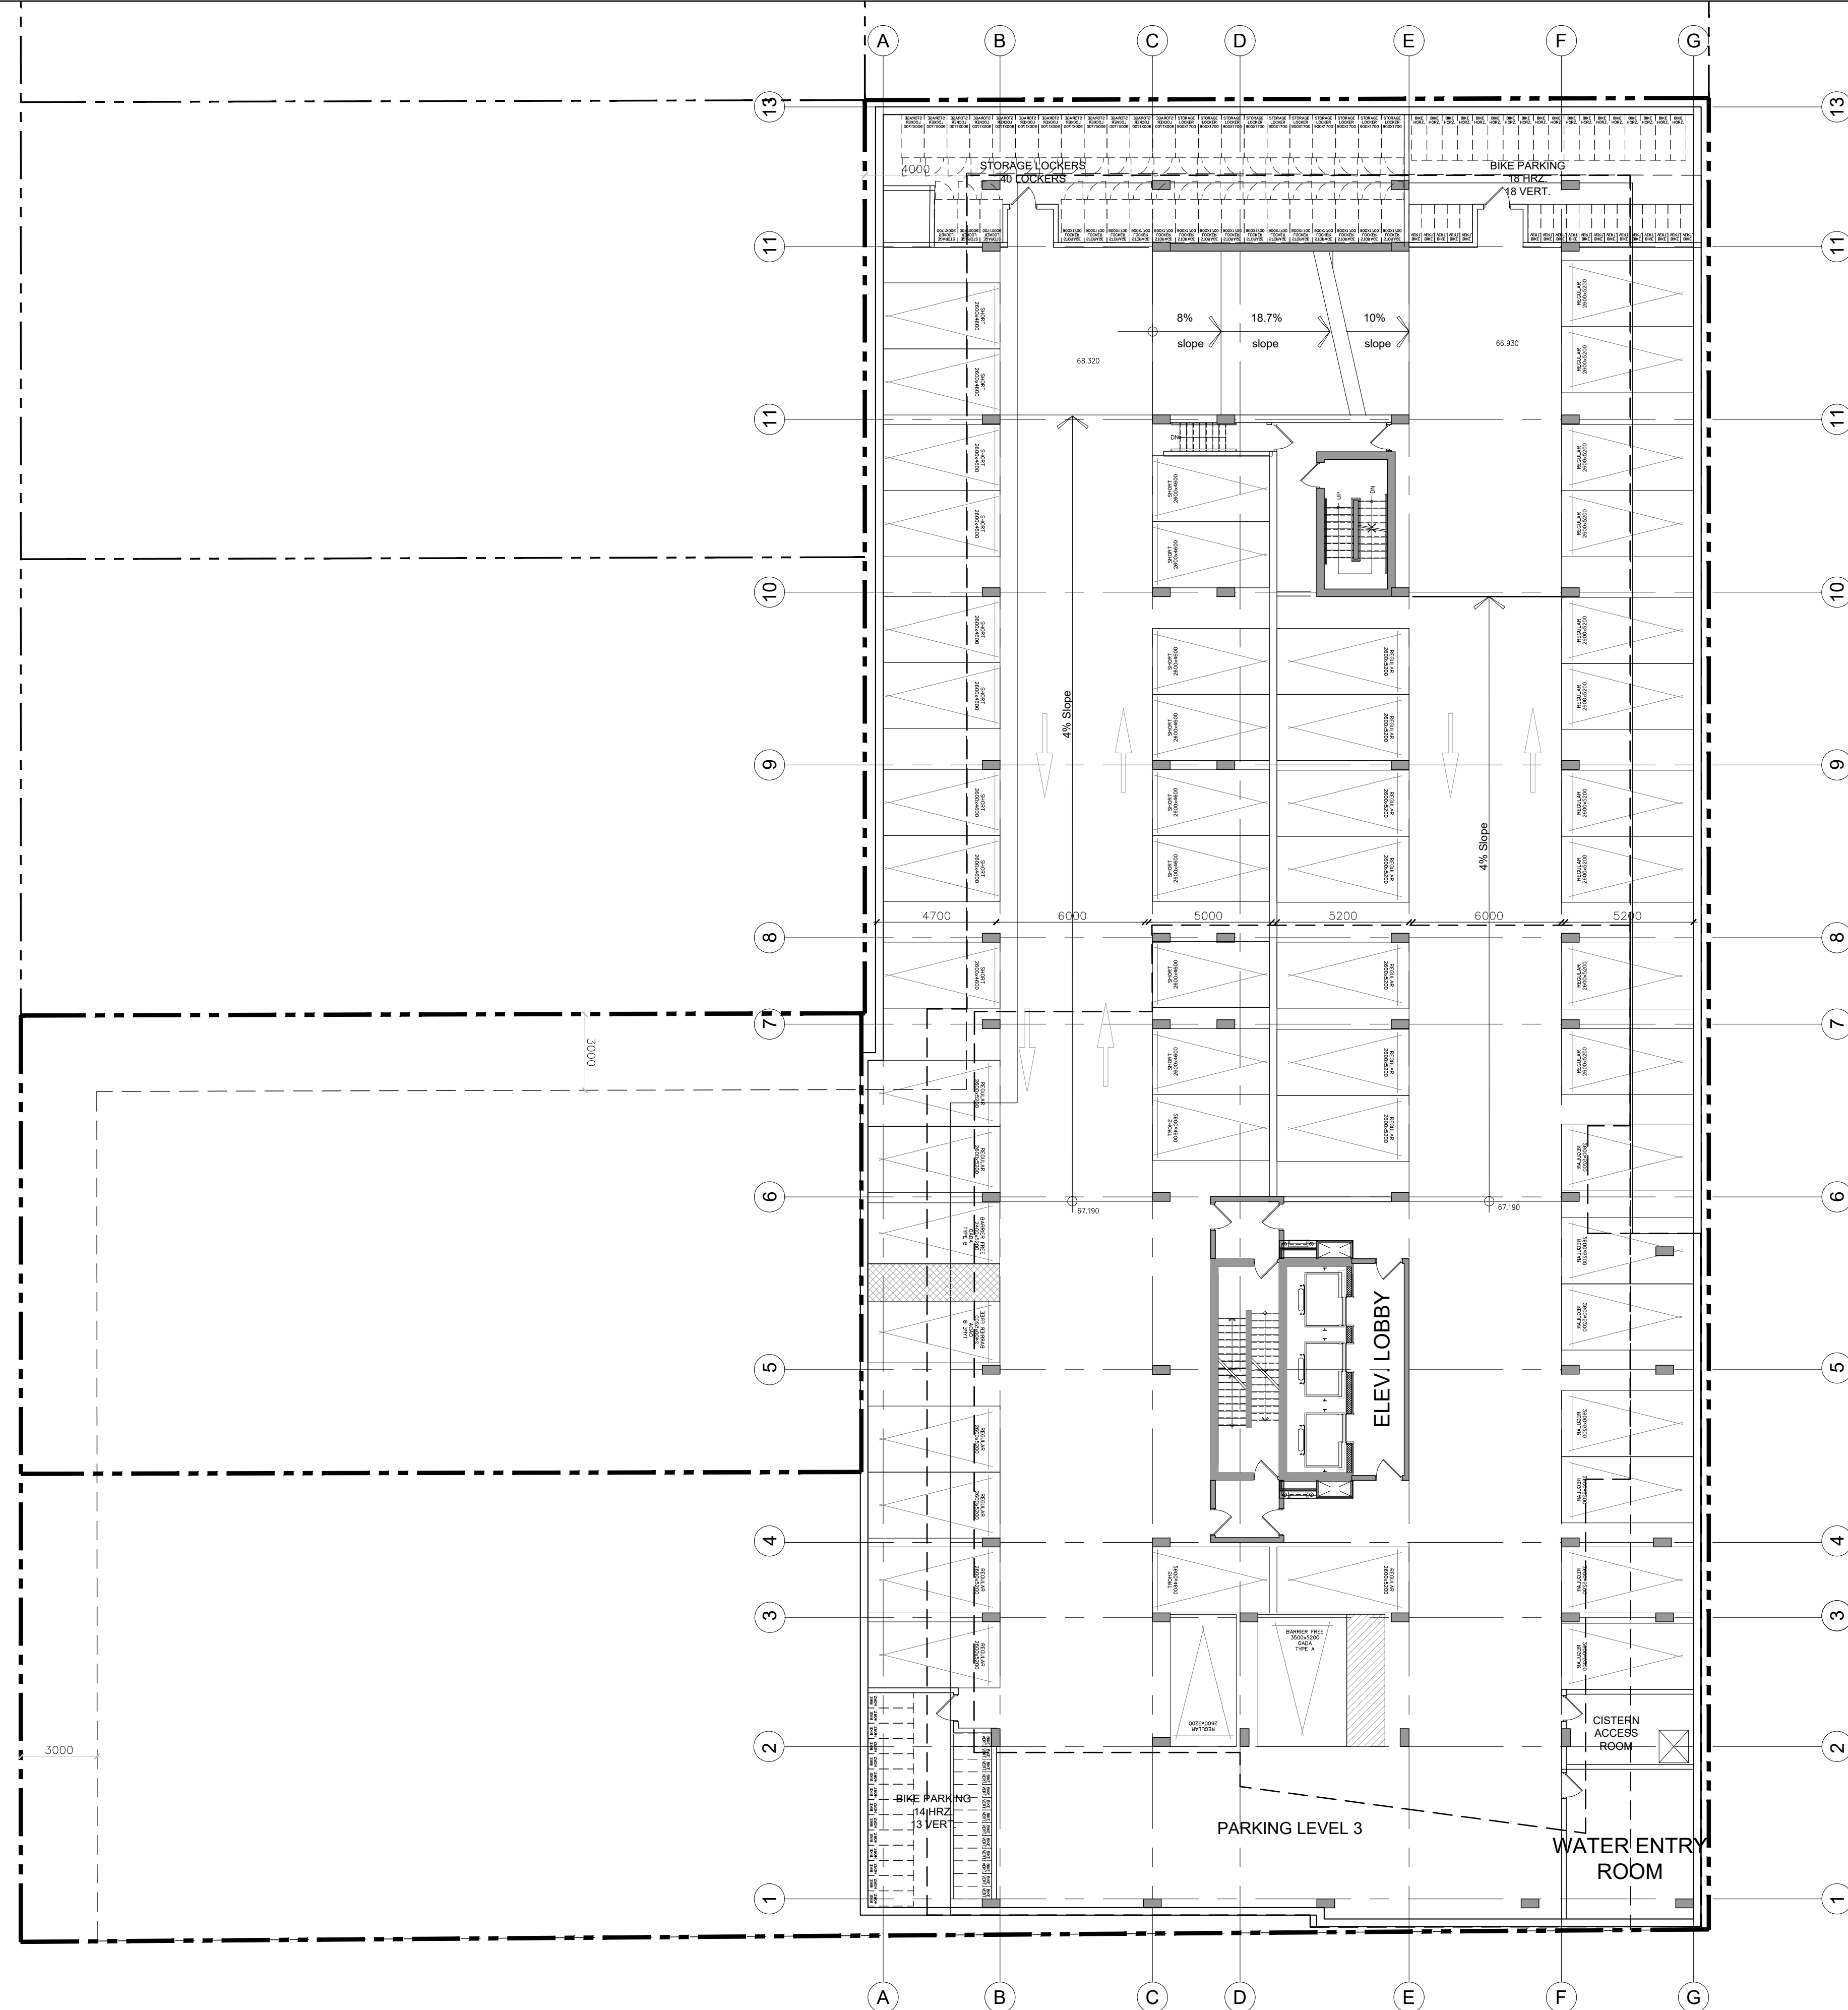

1 PARKING LEVEL 3
A2.05 1:150

PROJECT TEAM

ARCHITECT
HOBIN ARCHITECTURE
PATRICK BISSON
T 613-238-7200

PLANNING
FOTENH CONSULTANTS INC.
STEPHANIE MORRIS
T 613-730-5709

CIVIL
J.L. RICHARDS
LUCIE DALRYMPLE
T 613-913-4368

LANDSCAPE ARCHITECT
LASHLEY & ASSOCIATES LANDSCAPE ARCHITECT
DANIELA CORREA
T 613-233-8579

TRANSPORTATION
PARSONS
MATT MANTLE
T 613-222-8234

ENVIRONMENTAL
GRADIENT WIND ENGINEERING
JOSHUA FOSTER
T 613-836-0634

SURVEYOR
ANNIS O'SULLIVAN VOLLEBEK LTD.
ED HERWEYER
T 613-727-0850

no.	date	revision
2	23.03.10	ISSUED FOR REZONING
1	21.09.02	ISSUED FOR REZONING

It is the responsibility of the appropriate contractor to check and verify all dimensions on site and report all errors and/or omissions to the architect.


All contractors must comply with all pertinent codes and by-laws.

Do not scale drawings.

This drawing may not be used for construction until signed.

Copyright reserved.

Hobin Architecture Incorporated
63 Parnell Street
Ottawa, Ontario
Canada K1S 3K7
T: 613-238-7200
F: 613-235-2005
E: mail@hobinarc.com
hobinarc.com

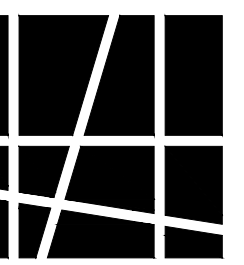

HOBIN
ARCHITECTURE

PROJECT/LOCATION:
359 KENT STREET



DRAWING TITLE:
FLOOR PLAN
PARKING LEVEL 4

DRAWN BY: PB DATE: 23-03-10 SCALE: 1:150

PROJECT: 2027

DRAWING NO.: A209

REVISION NO.:

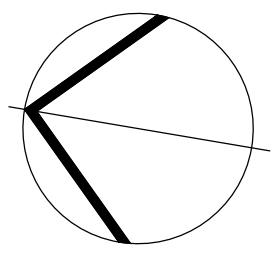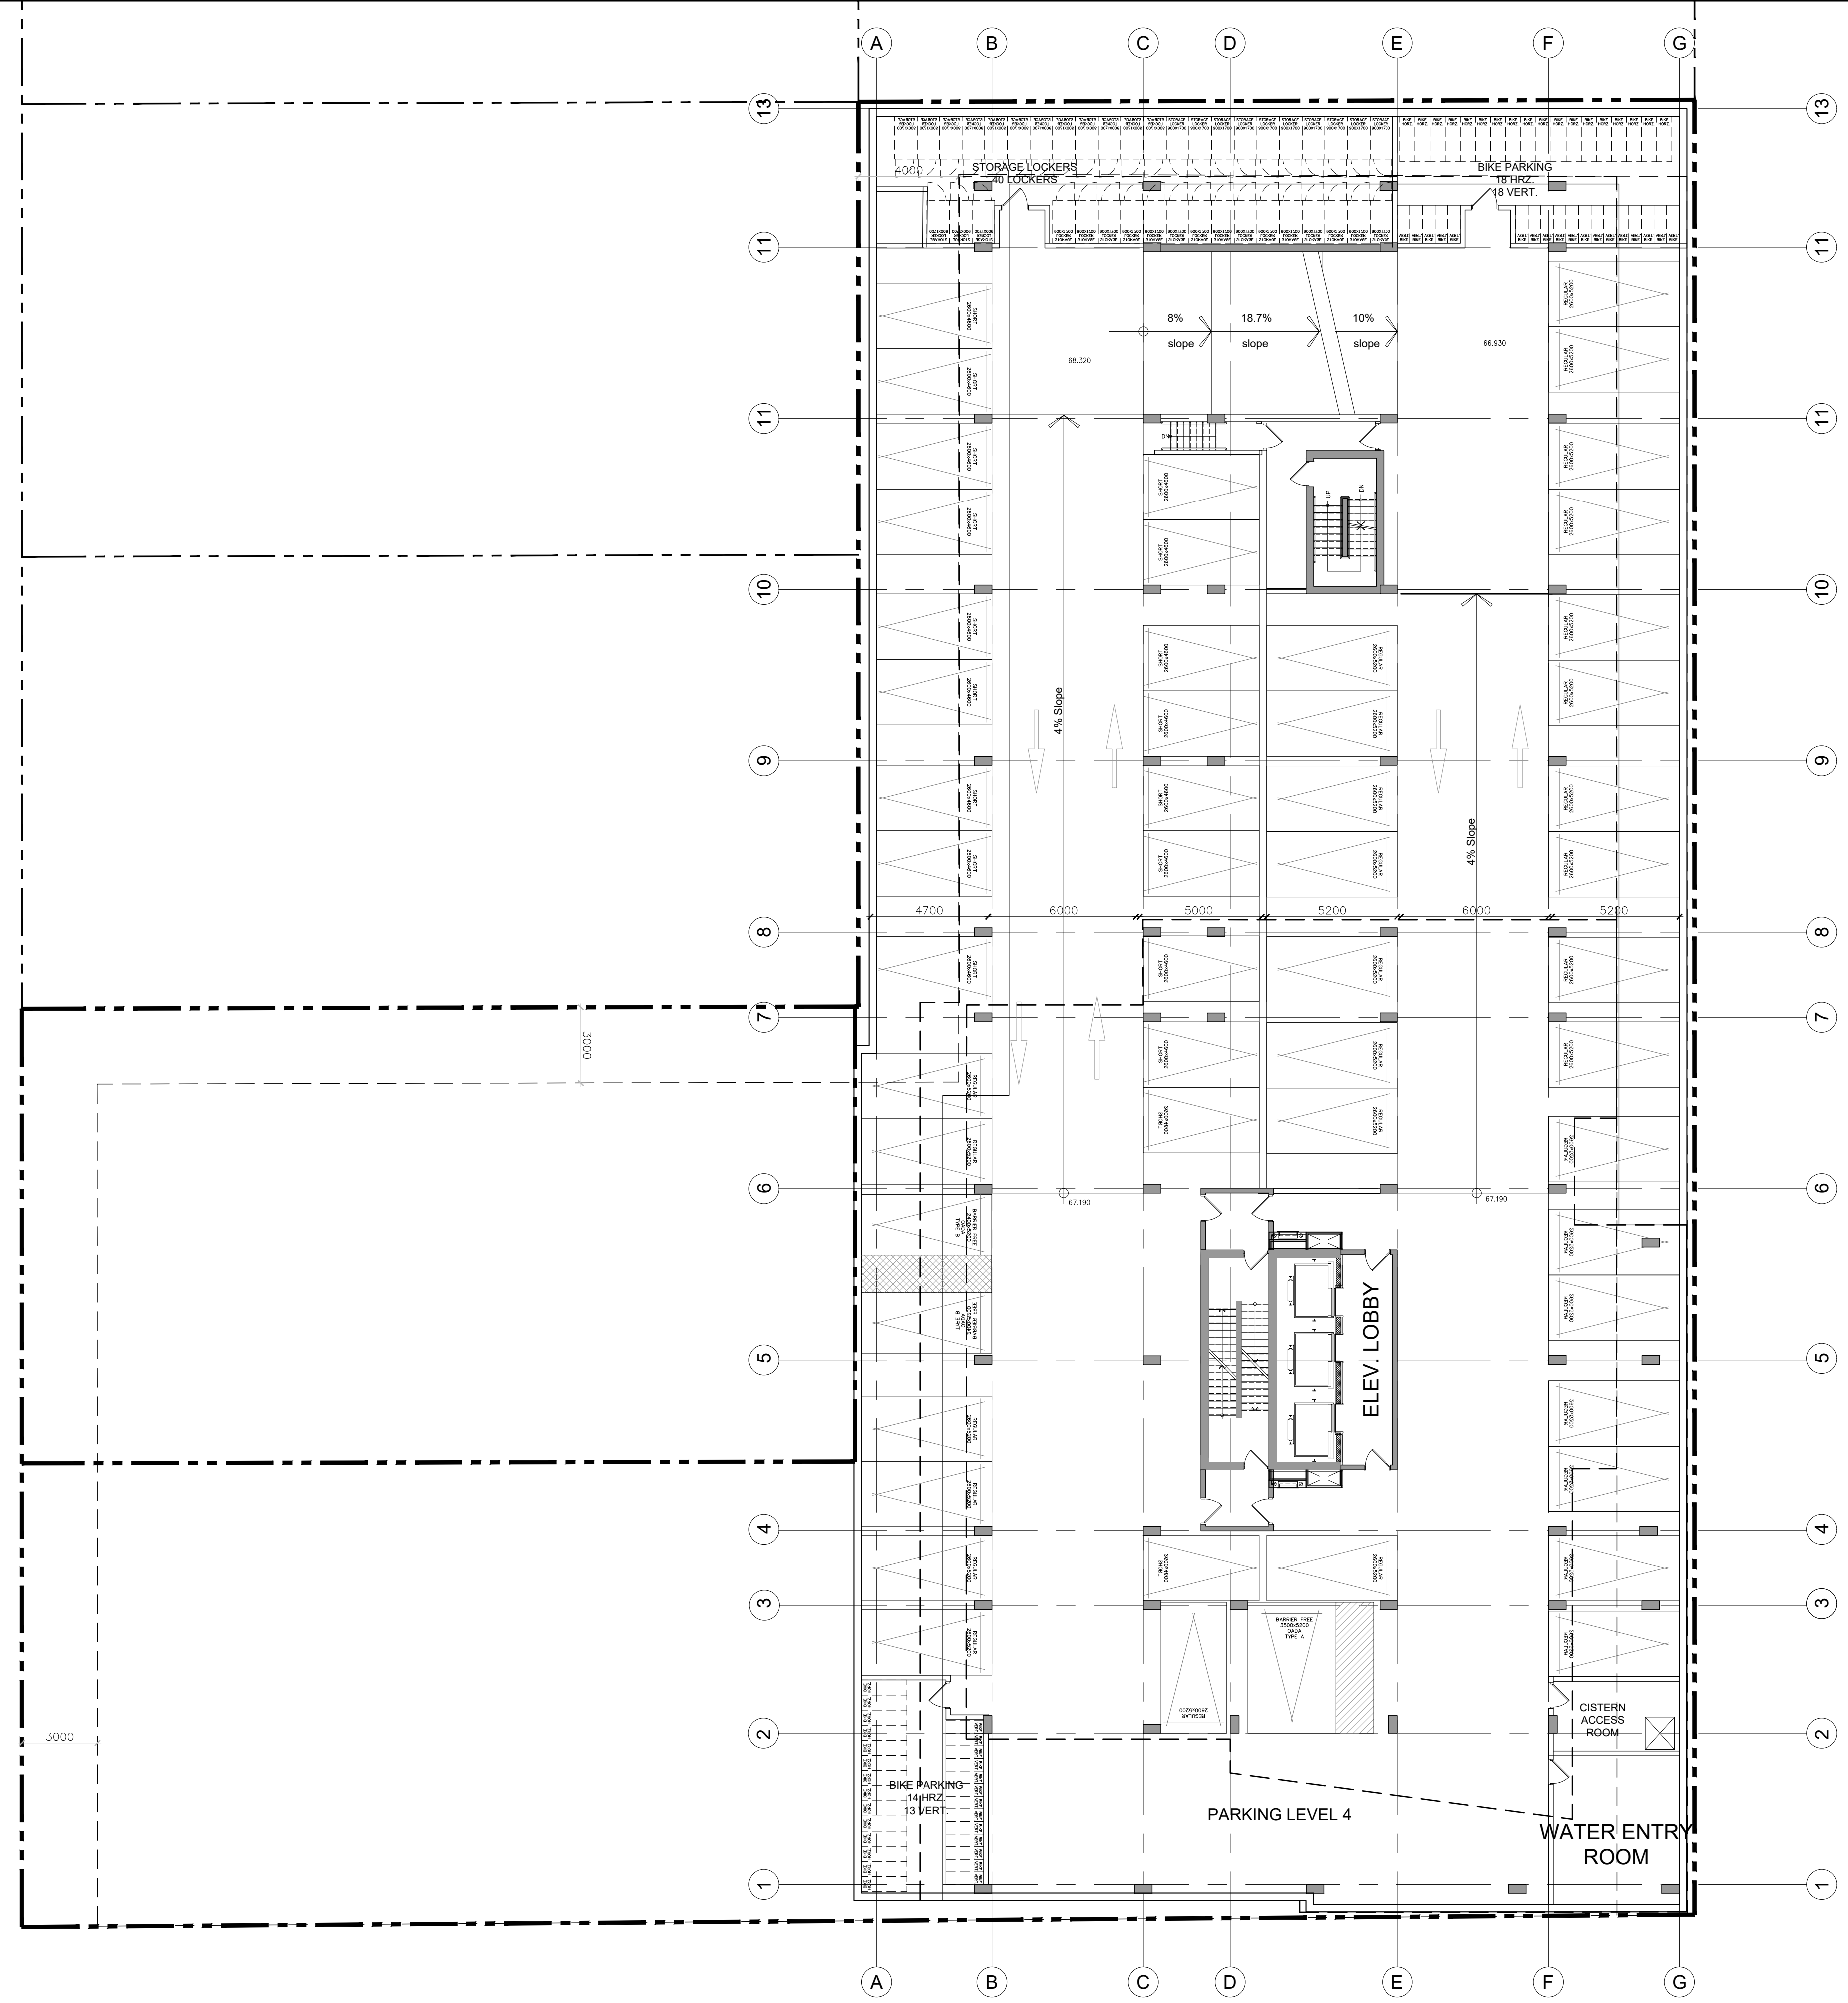

1 PARKING LEVEL 4
A2.05 1:150

PROJECT TEAM

ARCHITECT
HOBIN ARCHITECTURE
PATRICK BISSON
T 613-238-7200

PLANNING
FOTENN CONSULTANTS INC.
STEPHANIE MORRIS
T 613-730-3709

CIVIL
J.L. RICHARDS
LUCIE DALRYMPLE
T 613-913-4368

LANDSCAPE ARCHITECT
LASHLEY & ASSOCIATES LANDSCAPE ARCHITECTS
DANIELA CORREIA
T 613-233-4051

TRANSPORTATION
PARSONS
MARK BAKER
T 613-222-8234

ENVIRONMENTAL
GRADIENT WIND ENGINEERING
JOSHUA FOSTER
T 613-836-0634

SURVEYOR
STANTEC
BRIAN WEBSTER
T 613-229-7644

1. GLASS FRIENDLY GLASS AS PER CITY BRD SAFE GLASS OUTLINE 2. TYPED IN 3/4" MIN. H.A.
2. GLASS PROVIDED FOR LOW REFLECTIVITY ONLY 1.4
3. GLASS PER FOR ALL BALCONY RAILINGS ON LEVEL 4
4. GLASS PER FOR ALL BALCONY RAILINGS ON ROOF TERRACE LEVELS

2	230310	Issued for Rezoning
1	210820	Issued for Rezoning
no.	date	revision

It is the responsibility of the appropriate contractor to check and verify all dimensions on site and report all errors and/or omissions to the architect.

All contractors must comply with all pertinent codes and by-laws.

Do not scale drawings.

This drawing may not be used for construction until signed.

Copyright reserved.

LEGEND:

NEW BUILD	
AF	ALUMINUM FLASHING
AP-1	ALUMINUM PANEL 1
AP-2	ALUMINUM PANEL 2
AP-3	ALUMINUM PANEL 3
BV-1	BRICK VENEER
MS-1	MASONRY 1
PC	PRECAST CONCRETE
GR	GLASS RAILING
SP	SPANDREL PANEL
VG	VISION GLASS

Hobin Architecture Incorporated
63 Pamela Street
Ottawa, Ontario
Canada K1S 5K6
T: 613-238-7200
F: 613-235-2005
E: mail@hobinarc.com
hobinarc.com



PROJECT/LOCATION:
359 Kent


DRAWING TITLE:
ELEVATIONS

DRAWN BY: PB/KM
DATE: 230310
SCALE: 1:250


PROJECT: 2027

DRAWING NO.: A300

REVISION NO.:

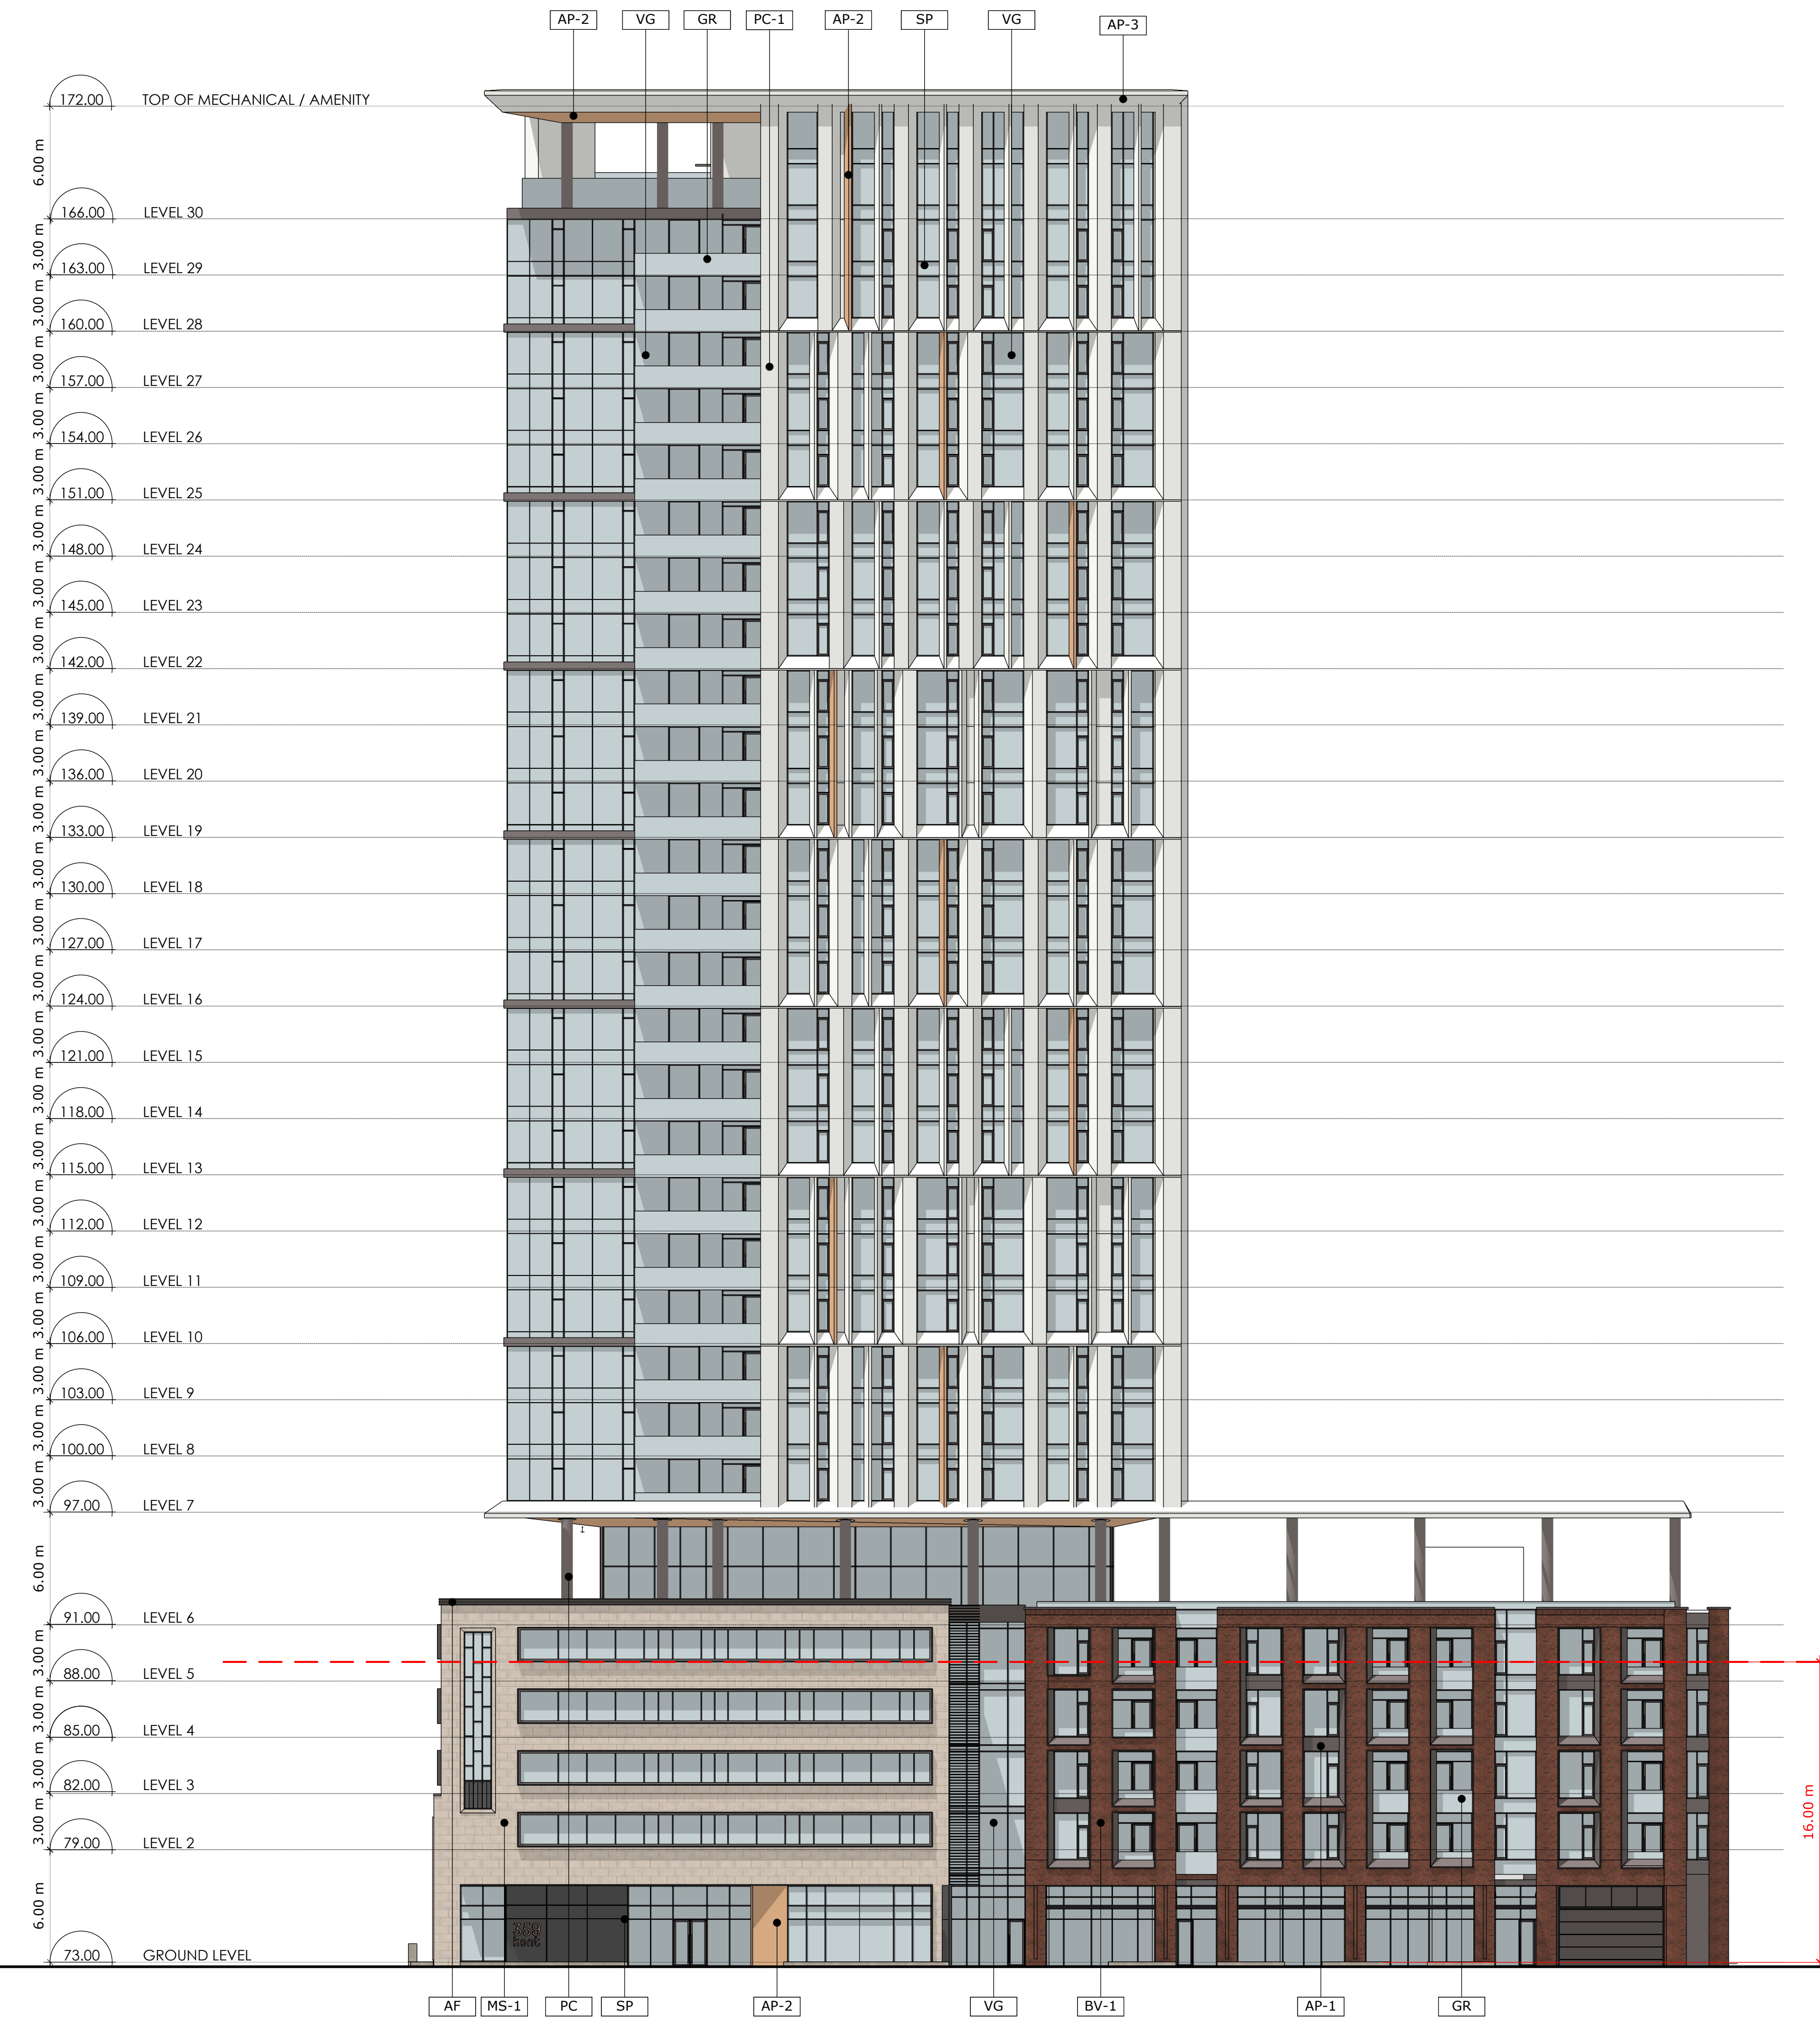

1 SOUTH ELEVATION
A3.01 Scale: 1: 200

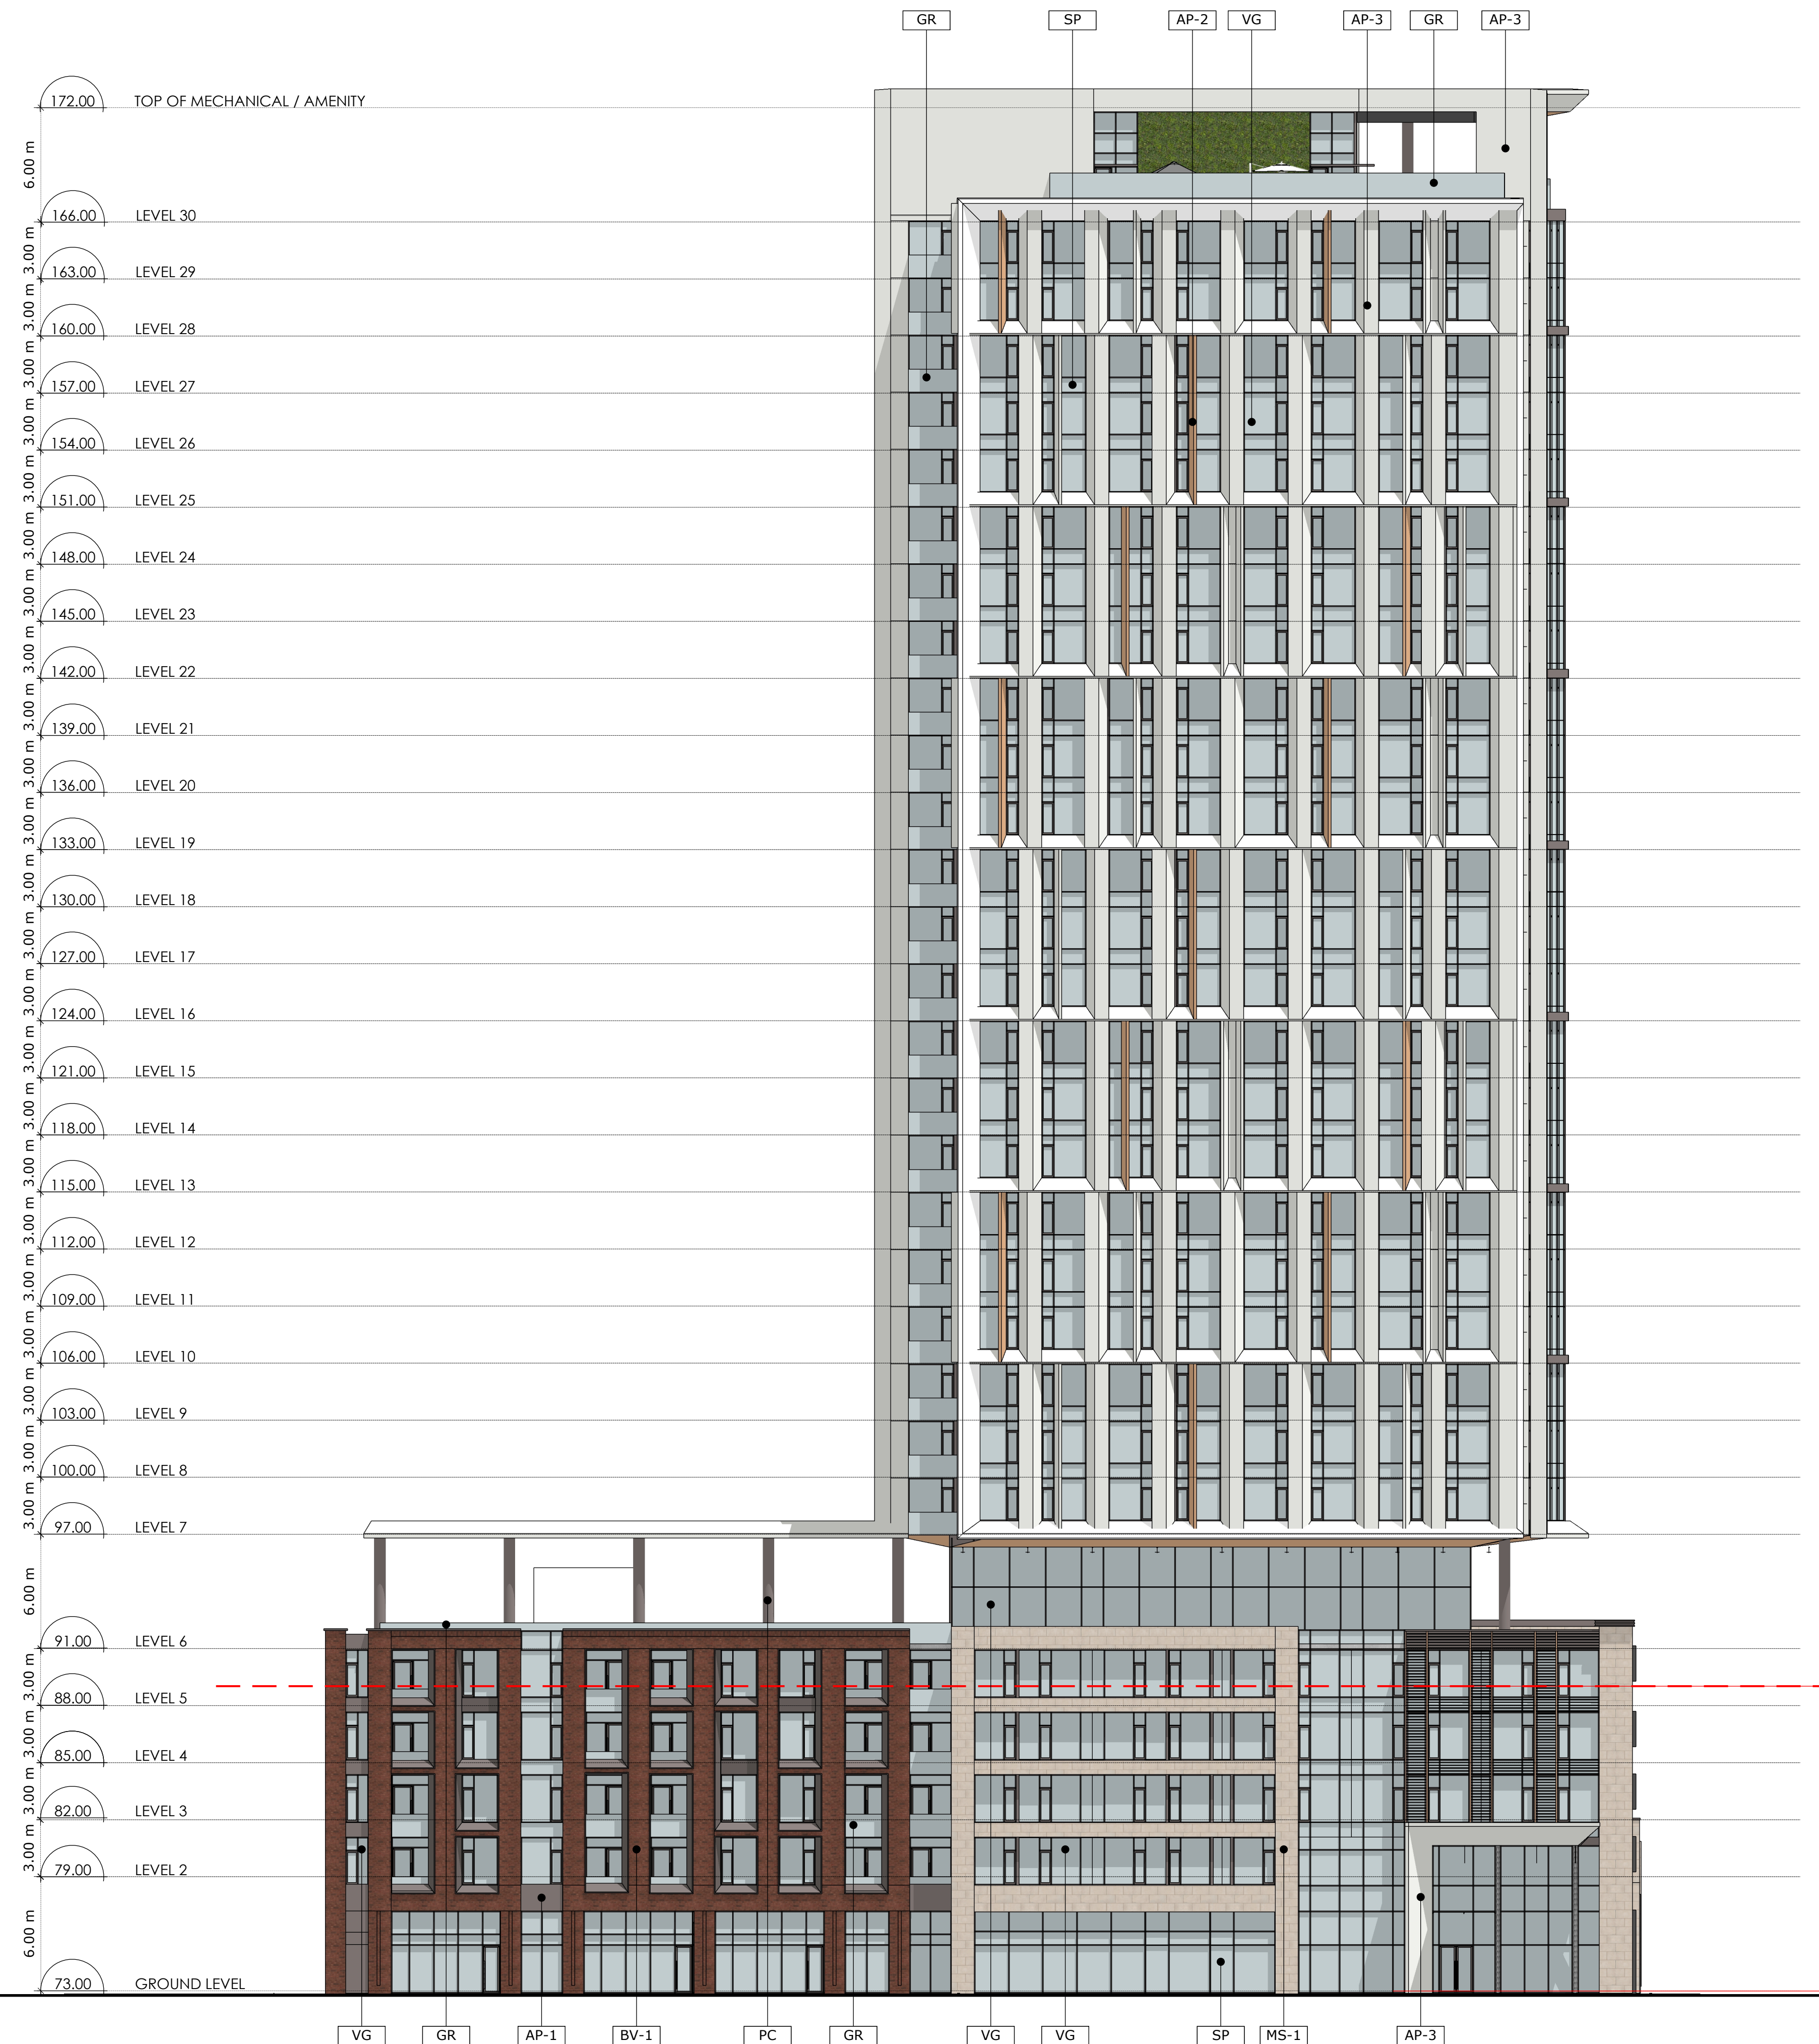

2 NORTH ELEVATION
A3.01 Scale: 1: 200

PROJECT TEAM

ARCHITECT
 HOBIN ARCHITECTURE
 PATRICK BISSON
 T 613-238-7200

PLANNING
 FOTENN CONSULTANTS INC.
 STEPHANIE MORRIS
 T 613-730-3709

CIVIL
 J.L. RICHARDS
 LUCIE DALRYMPLE
 T 613-913-4368

LANDSCAPE ARCHITECT
 LASHLEY & ASSOCIATES LANDSCAPE ARCHITECTS
 DANIELA CORREIA
 T 613-233-4051

TRANSPORTATION
 PARSONS
 MARK BAKER
 T 613-222-8234

ENVIRONMENTAL
 GRADIENT WIND ENGINEERING
 JOSHUA FOSTER
 T 613-836-0634

SURVEYOR
 STANTEC
 BRIAN WEBSTER
 T 613-229-7644

WIND FRIENDLY GLASS: AS PER CITY OF WIND SAFETY GUIDELINES OUTLINE 2, TYPICAL 3.0 m x 3.0 m GLASS PANELS SHALL BE USED FOR ALL GLASS FACADES. GLASS SHALL BE LOW REFLECTIVITY GLASS. GLASS SHALL BE 10 mm THICK. GLASS SHALL BE 10 mm THICK. GLASS SHALL BE 10 mm THICK. GLASS SHALL BE 10 mm THICK.

2	230310	Issued for Rezoning
1	210820	Issued for Rezoning
no.	date	revision

It is the responsibility of the appropriate contractor to check and verify all dimensions on site and report all errors and/or omissions to the architect.

All contractors must comply with all pertinent codes and by-laws.

Do not scale drawings.

This drawing may not be used for construction until signed.

Copyright reserved.

LEGEND:

NEW BUILD	
AP	ALUMINUM FLASHING
AP-1	ALUMINUM PANEL 1
AP-2	ALUMINUM PANEL 2
AP-3	ALUMINUM PANEL 3
BV-1	BRICK VENEER
MS-1	MASONRY 1
PC	PRECAST COLUMN
GR	GLASS RAILING
SP	SPANDREL PANEL
VG	VISION GLASS

Hobin Architecture Incorporated
 63 Pamela Street
 Ottawa, Ontario
 Canada K1S 5K6
 T: 613-238-7200
 F: 613-235-2005
 E: mail@hobinarc.com
 hobinarc.com




HOBIN
 ARCHITECTURE


PROJECT/LOCATION:
 359 Kent

DRAWING TITLE:
 ELEVATIONS


DRAWN BY: PB/KM DATE: 230310 SCALE: 1:250

PROJECT: 2027
 DRAWING NO.: **A301**
 REVISION NO.:



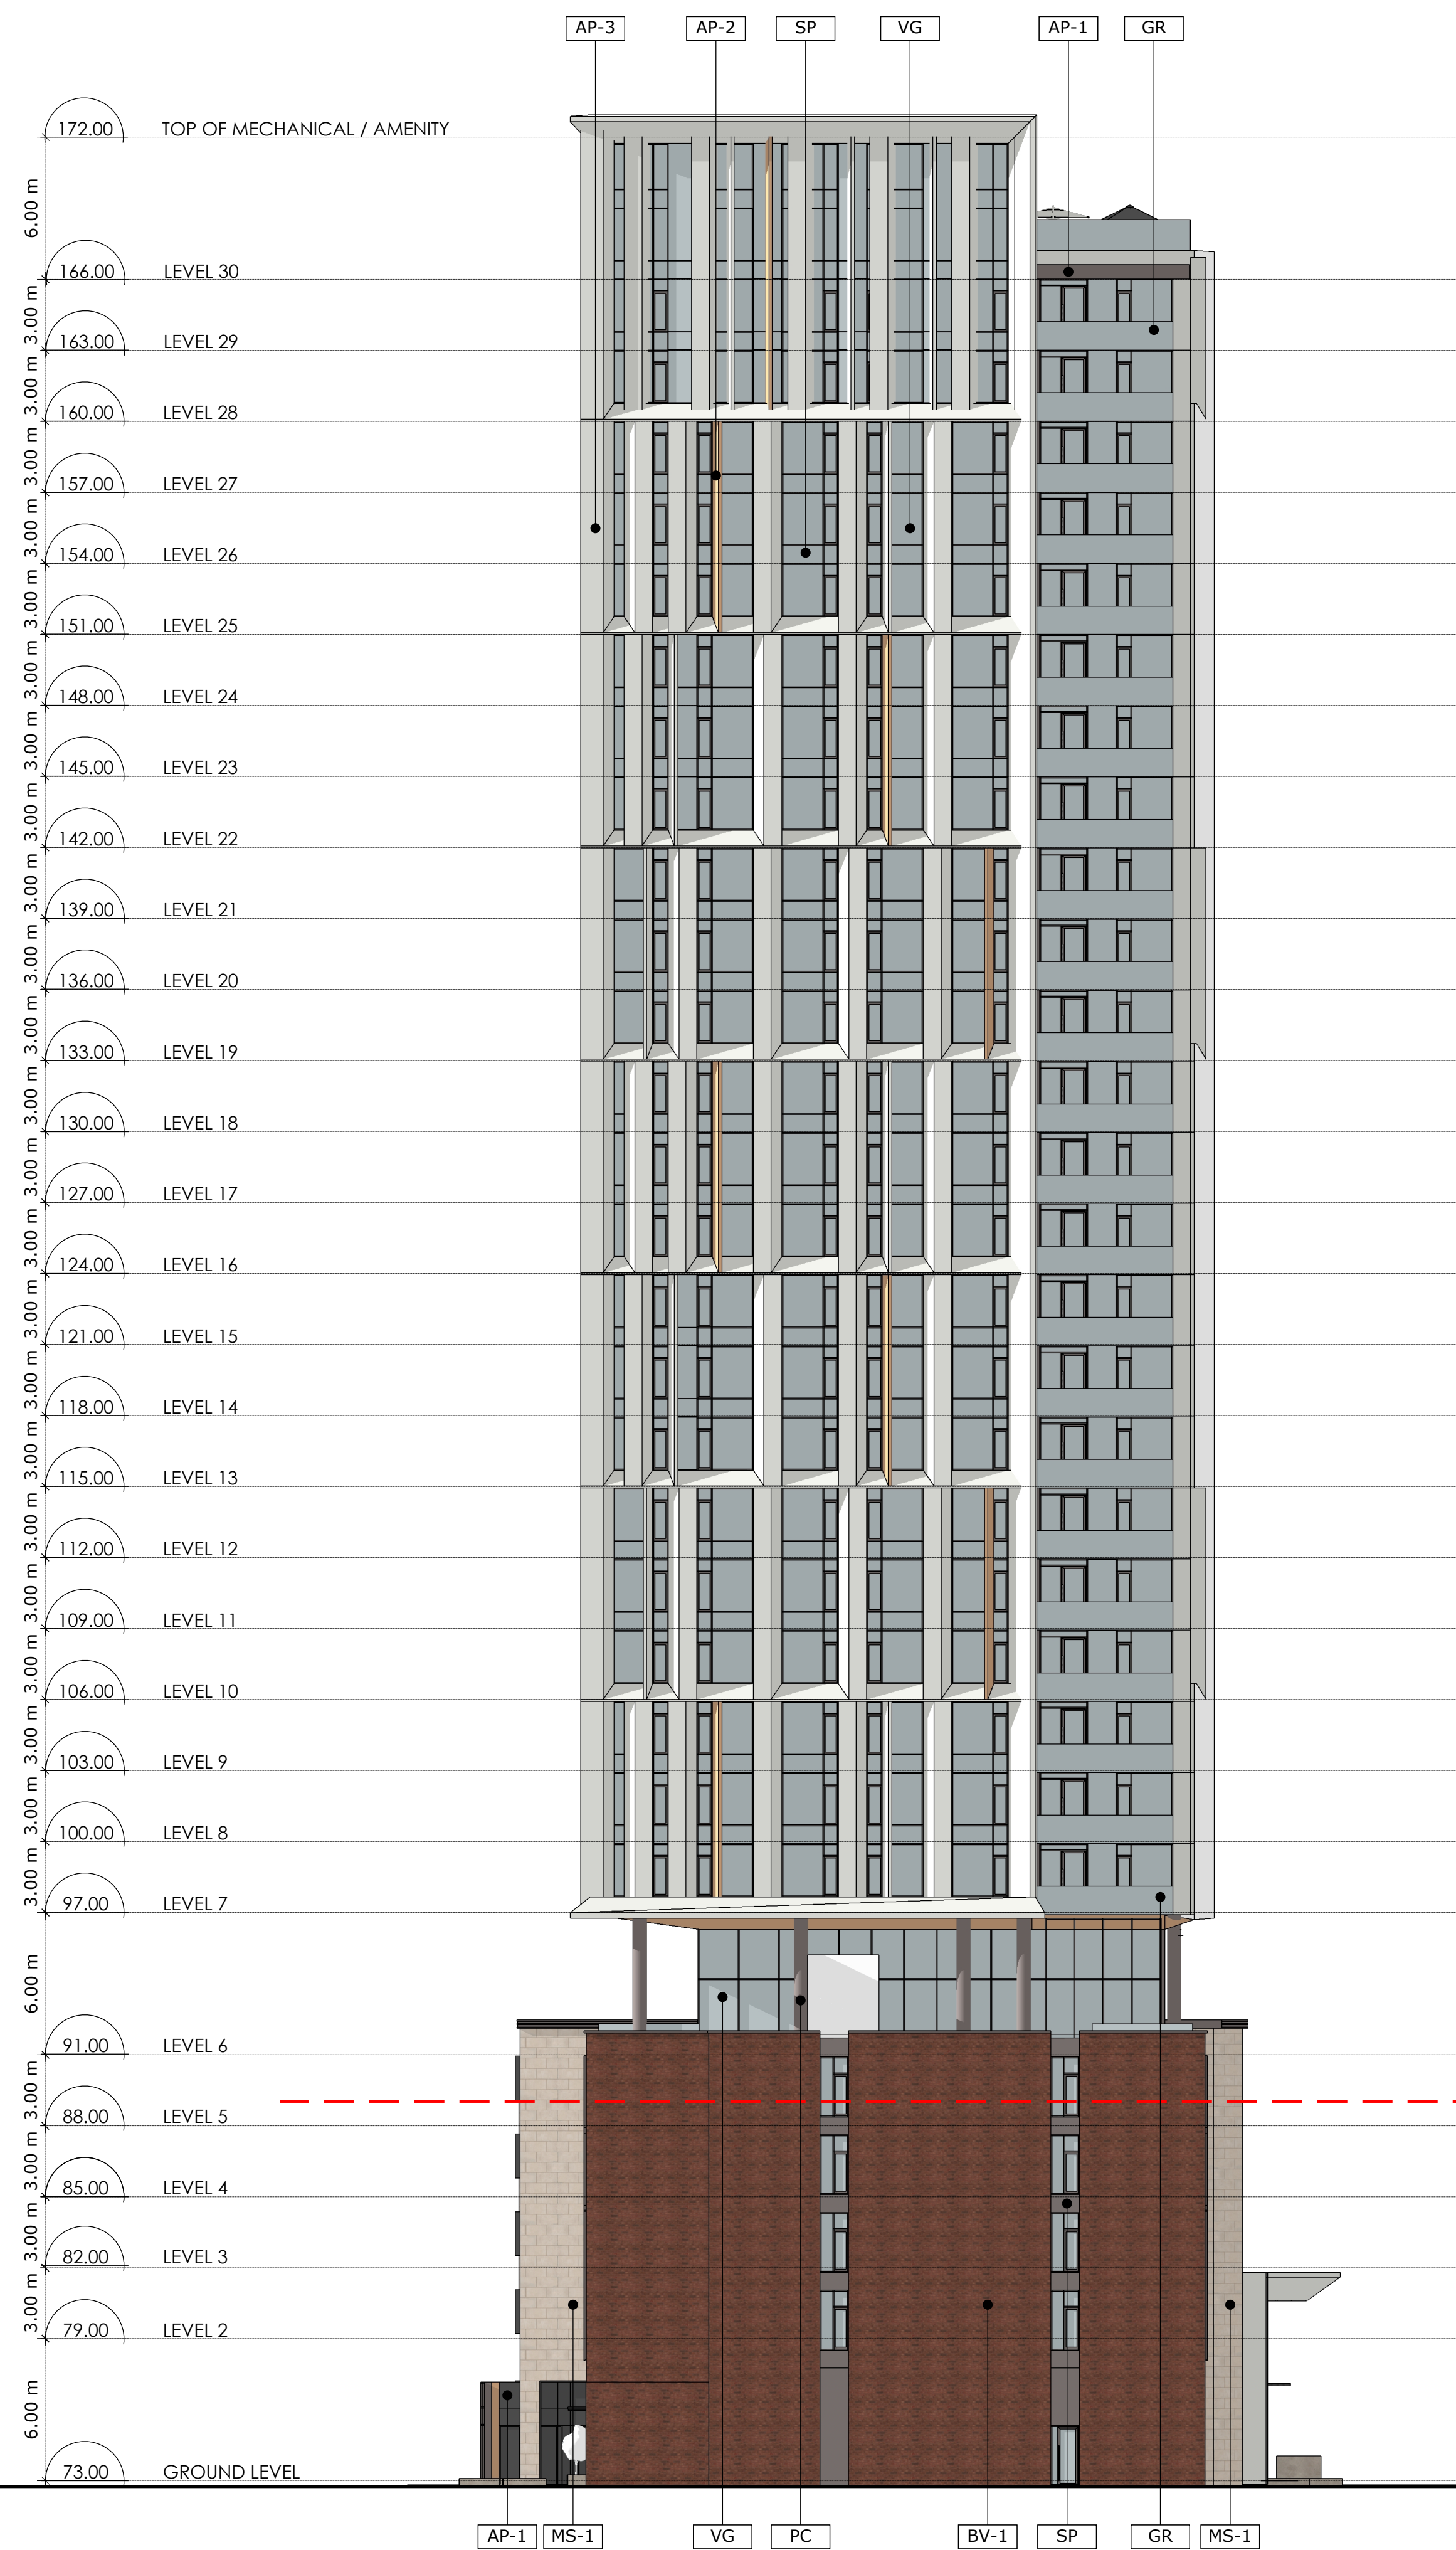

1 EAST ELEVATION
A3.00 Scale: 1: 200

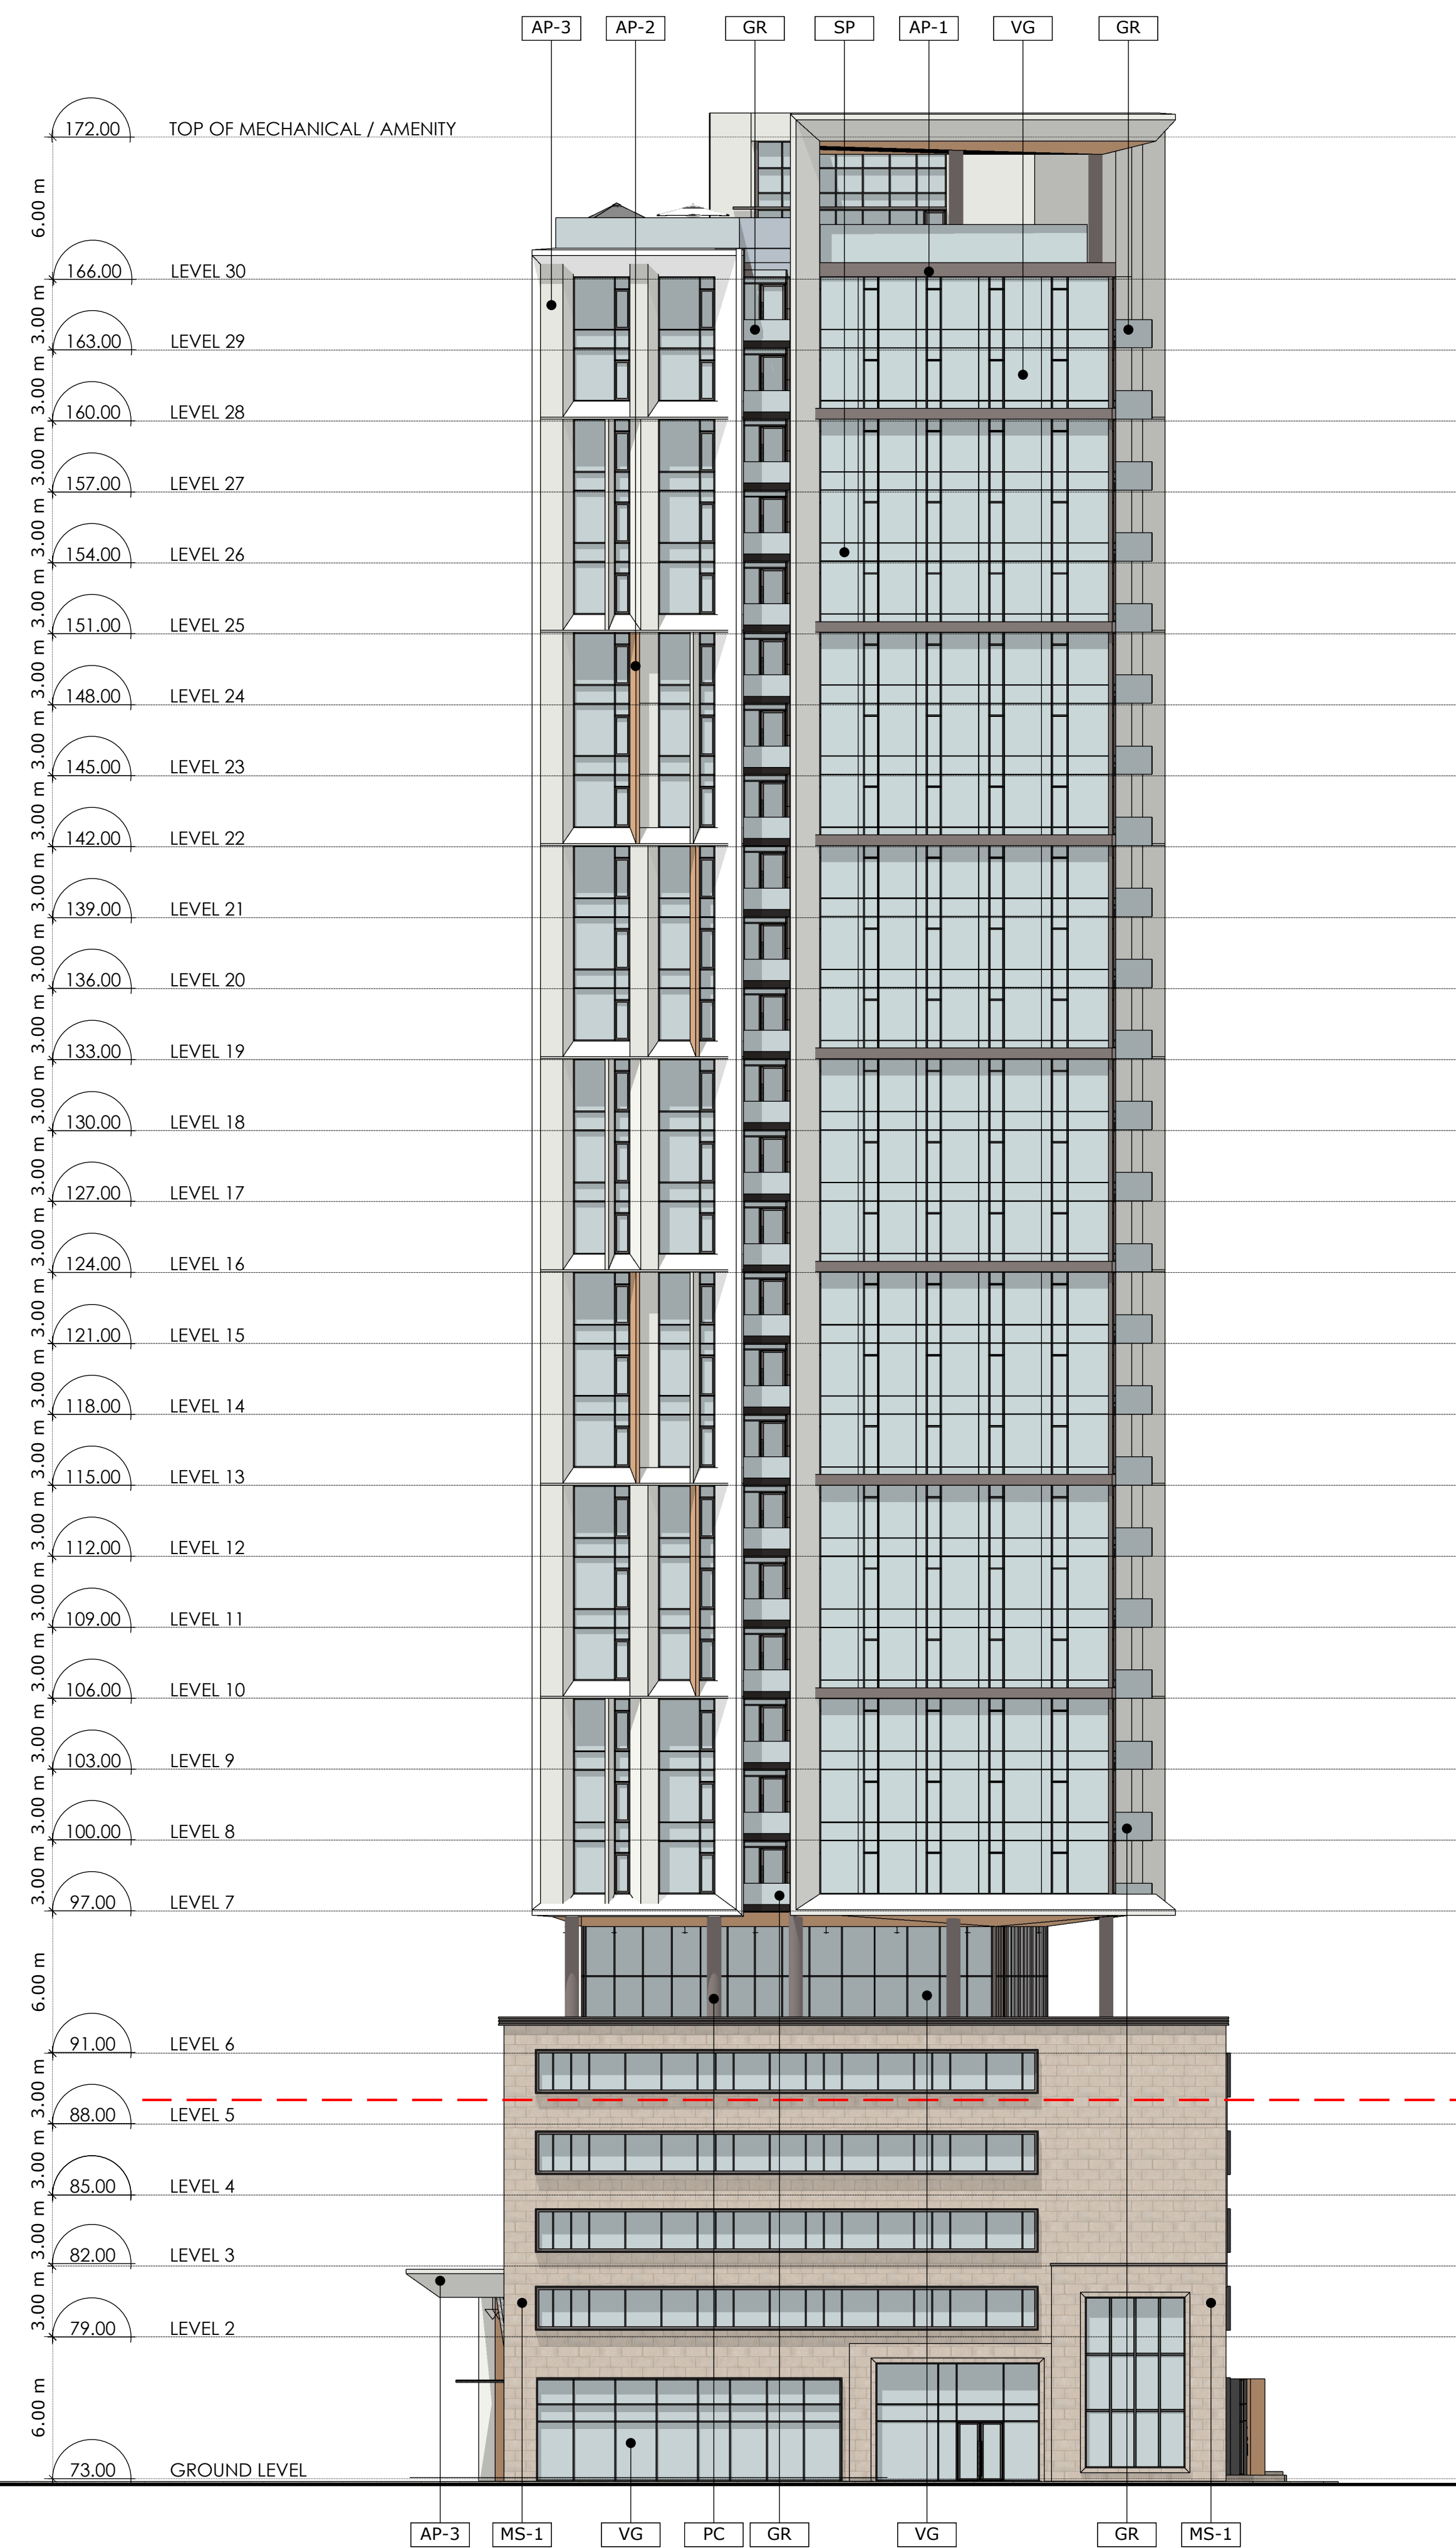

2 WEST ELEVATION
A3.00 Scale: 1: 200

PROJECT TEAM

ARCHITECT
 HOBIN ARCHITECTURE
 PATRICK BISSON
 T 613-238-7200

PLANNING
 FOTENN CONSULTANTS INC.
 STEPHANIE MORRIS
 T 613-730-3709

CIVIL
 J.L. RICHARDS
 LUCIE DALRYMPLE
 T 613-913-4368

LANDSCAPE ARCHITECT
 LASHLEY & ASSOCIATES LANDSCAPE ARCHITECTS
 DANIELA CORREIA
 T 613-233-4051

TRANSPORTATION
 PARSONS
 MARK BAKER
 T 613-222-8234

ENVIRONMENTAL
 GRADIENT WIND ENGINEERING
 JOSHUA FOSTER
 T 613-836-0634

SURVEYOR
 STANTEC
 BRIAN WEBSTER
 T 613-229-7644

WIND FRIENDLY GLASS: AS PER CITY/BIRD SAFE GUIDELINES OUTLINE 2, 3, 4, 